

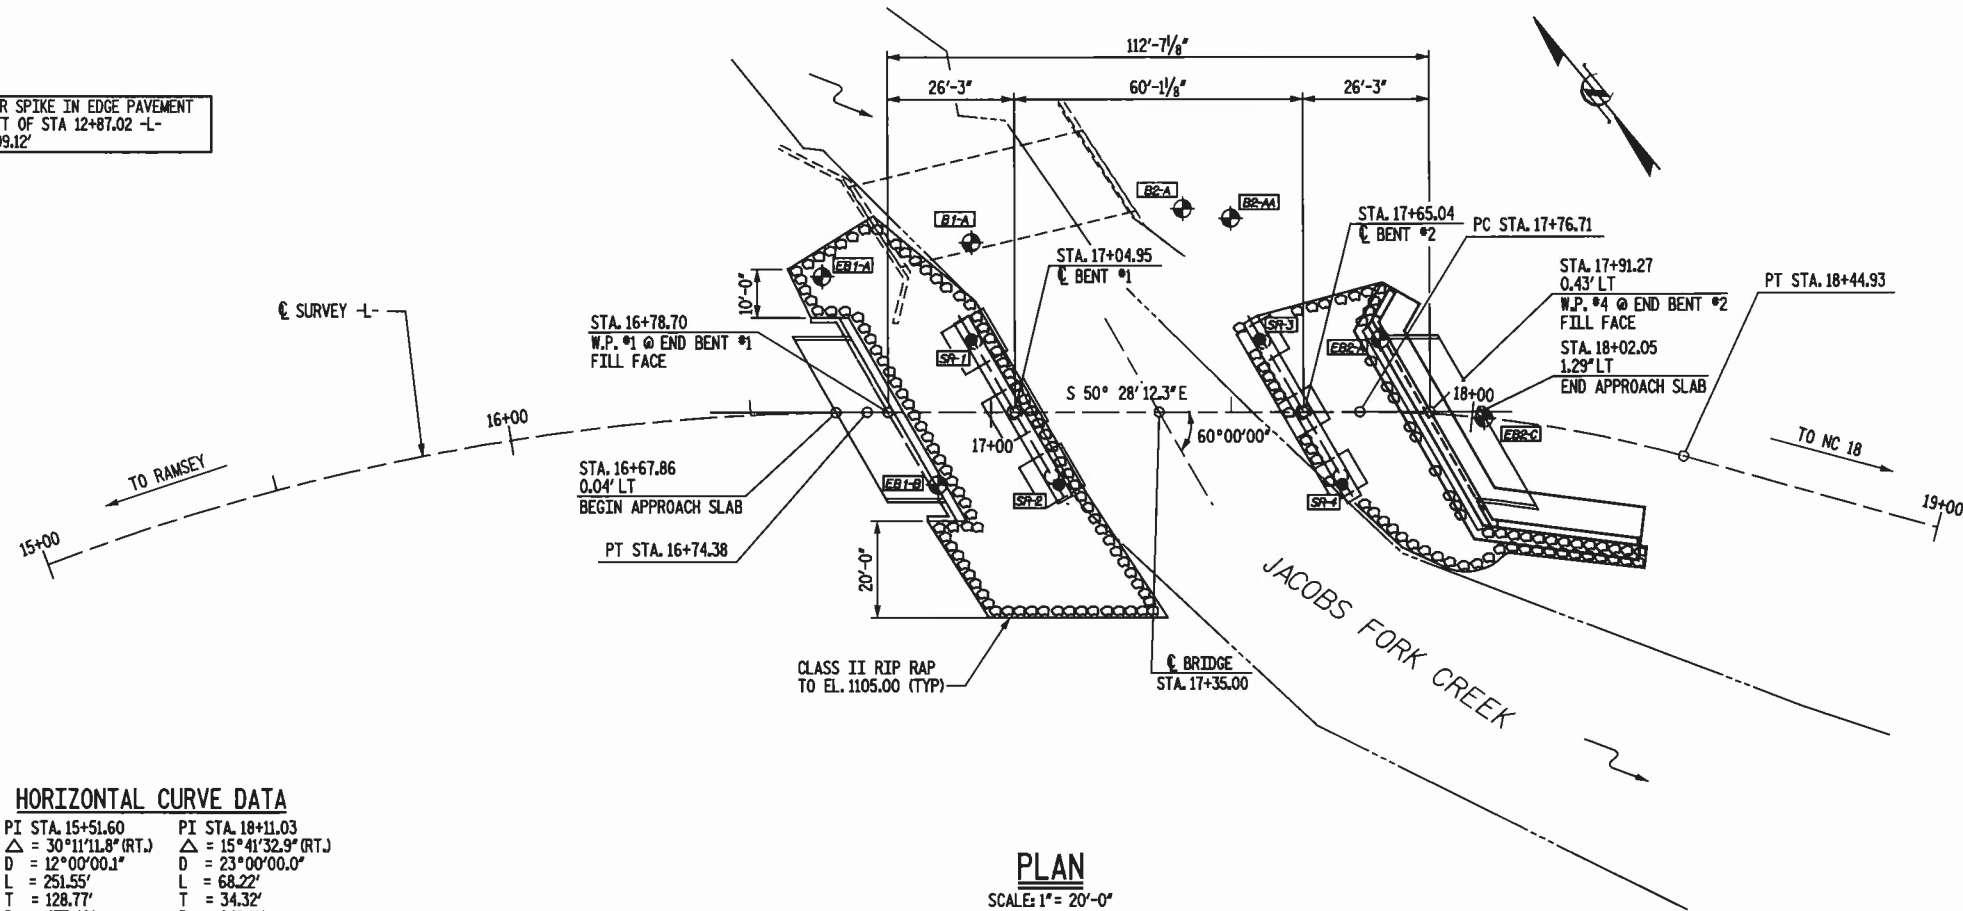
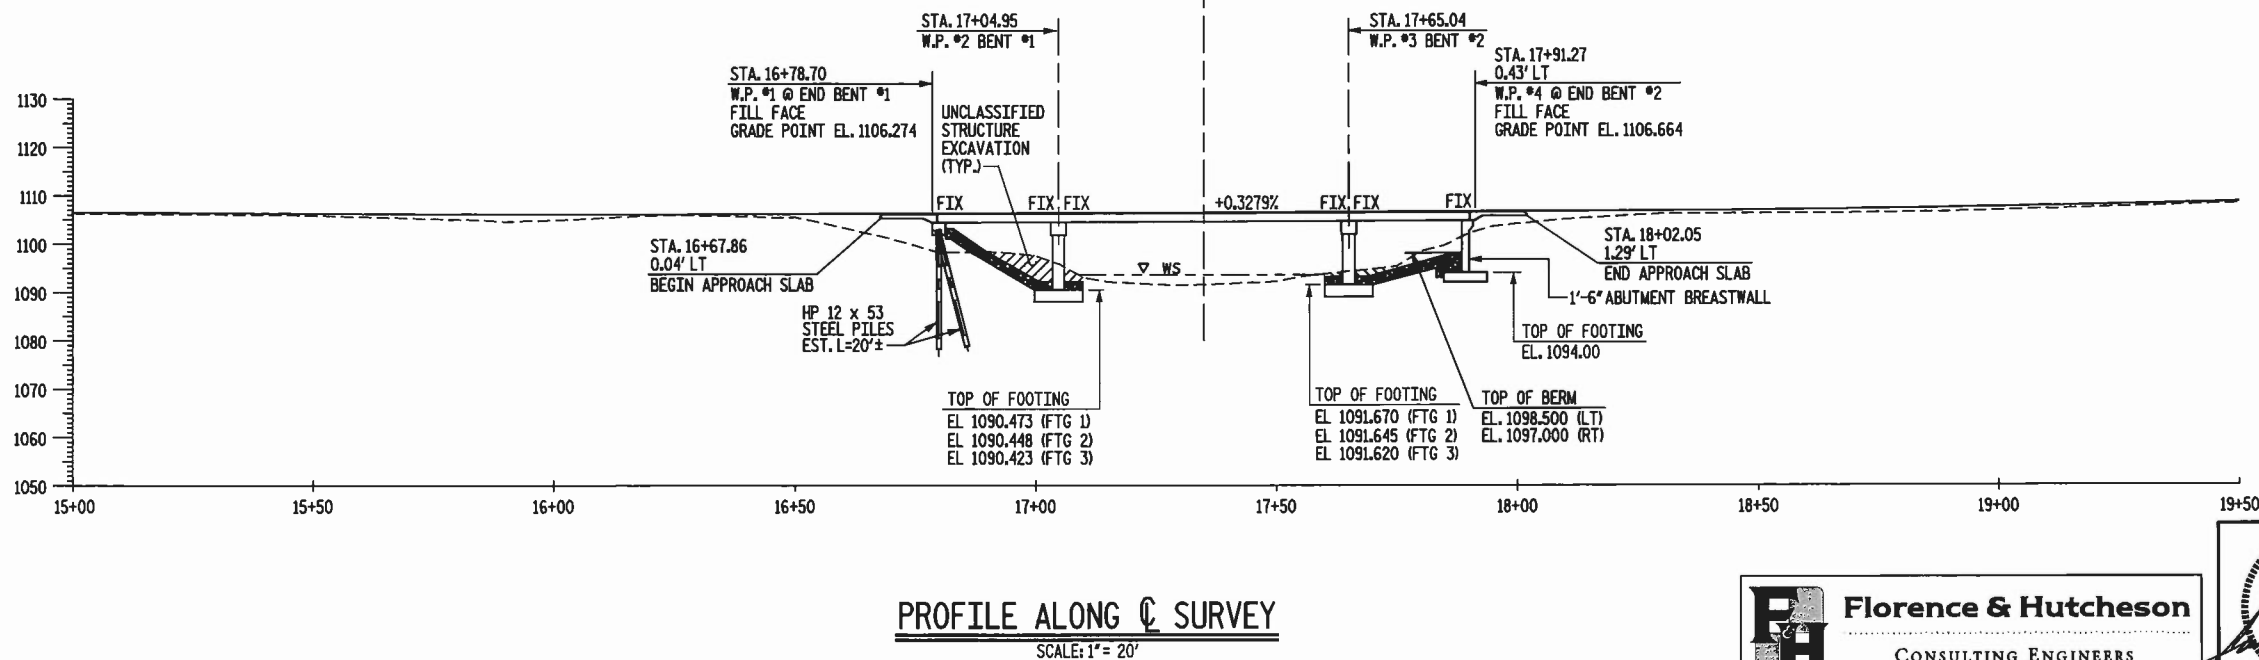


B.M. #1 RR SPIKE IN EDGE PAVEMENT
9.38' LEFT OF STA 12+87.02 -L-
ELEV. 1109.12'

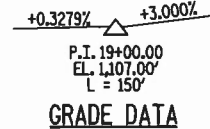

HYDRAULIC DATA

DESIGN DISCHARGE	= 5600	CFS
DESIGN FREQUENCY	= 25	YRS
DESIGN HW ELEVATION	= 1105.91	FT
DRAINAGE AREA	= 26.30	SQ MI
BASE DISCHARGE (Q_{100})	= 5828	CFS
BASE HW ELEVATION	= 1107.59	FT

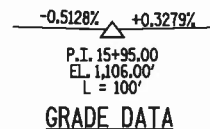

- NOTES**
- PILES FOR END BENT NO. 1 SHALL BE DRIVEN TO A MINIMUM BEARING CAPACITY OF 50 TONS EACH.
 - THE QUANTITY OF RIP RAP TO BE PAID FOR WILL BE THE ACTUAL NUMBER OF TONS OF EACH CLASS OF RIP RAP WHICH HAS BEEN INCORPORATED INTO THE COMPLETED AND ACCEPTED WORK. THE RIP RAP WILL BE MEASURED BY BEING WEIGHED IN TRUCKS ON CERTIFIED PLATFORM SCALES OR OTHER CERTIFIED WEIGHING DEVICES. THE QUANTITY OF RIP RAP WILL BE PAID FOR AT THE CONTRACT UNIT PRICE PER TON. FILTER FABRIC SHALL BE INCLUDED IN THE PRICE BID FOR CLASS II RIP RAP.
- | | PLAIN RIP RAP CLASS II (2'-0" THICK) | FILTER FABRIC |
|----------------|--------------------------------------|------------------|
| END BENT NO. 1 | 370 TONS | 340 SQUARE YARDS |
| ABUTMENT NO. 2 | 260 TONS | 190 SQUARE YARDS |
| TOTAL | 630 TONS | 530 SQUARE YARDS |
- | | PLAIN RIP RAP CLASS B (1'-6" THICK) | FILTER FABRIC |
|-------|-------------------------------------|-----------------|
| TOTAL | 3 TONS | 10 SQUARE YARDS |
- THIS STRUCTURE HAS BEEN DESIGNED IN ACCORDANCE WITH FHWA'S TECHNICAL ADVISORY T5140.20 (SCOUR AT BRIDGES).
 - PILES END BENT NO. 1 SHALL BE DRIVEN TO AN ELEVATION NO HIGHER THAN EL. 1084 FT AND SATISFY THE BEARING CAPACITY OF 50 TONS EACH.
 - WHEN DRIVING PILES, THE MAXIMUM BLOW COUNT SHALL NOT BE EXCEEDED.
 - STEEL PILE POINTS ARE REQUIRED FOR PILES AT END BENT NO. 1. SEE SPECIAL PROVISIONS FOR STEEL PILE POINTS.
 - THE REQUIRED BEARING CAPACITY OF THE SPREAD FOOTINGS AT INTERIOR BENT NO. 1, INTERIOR BENT NO. 2, AND ABUTMENT NO. 2 IS 4 TSF. THE REQUIRED BEARING CAPACITY OF THE SPREAD FOOTING FOR THE WINGS AT ABUTMENT #2 IS 2.0 TSF. THE REQUIRED CAPACITY SHALL BE VERIFIED.
 - THE SCOUR CRITICAL BOTTOM OF FOOTING ELEVATION FOR INTERIOR BENT NO. 1 FOR FOOTING 1 IS EL. 1087.973 FT, FOOTING 2 IS EL. 1087.948 FT, AND FOOTING 3 IN EL. 1087.923 FT. THE SCOUR CRITICAL ELEVATION FOR INTERIOR BENT NO. 2 FOR FOOTING 1 IS EL. 1089.17 FT, FOOTING 2 IS EL. 1089.145 FT, AND FOOTING 3 IS EL. 1089.12 FT. THE SCOUR CRITICAL BOTTOM OF FOOTING ELEVATION FOR ABUTMENT NO. 2 IS EL. 1092.00. THE SCOUR CRITICAL ELEVATIONS ARE FOR USE BY MAINTENANCE FORCES TO MONITOR POSSIBLE SCOUR PROBLEMS DURING THE LIFE OF THE STRUCTURE.
 - TO PROVIDE PROTECTION FROM POSSIBLE SCOUR, THE FOOTINGS SHALL NOT BE CONSTRUCTED AT AN ELEVATION HIGHER THAN SHOWN ON THE PLANS.
 - FOOTINGS SHALL BE KEYS AT LEAST 12 INCHES INTO ROCK WHERE ROCK IS ENCOUNTERED WITH MINIMUM THICKNESS AS SHOWN ON THE PLANS.
 - PIER SCOUR PROTECTION SHALL BE REQUIRED AT INTERIOR BENT NO. 1 AND INTERIOR BENT NO. 2. RIP RAP NOT TO BE PLACED ABOVE STREAM BED.
 - SCOUR PROTECTION SHALL BE REQUIRED AT ABUTMENT NO. 2.
 - CURRENT AOT = 1200 LFD.
 - DELINATORS ON BARRIER RAIL AND ON STEEL BEAM GUARDRAIL SHALL BE INCLUDED IN THE PRICE BID FOR STEEL BEAM GUARDRAIL.
- ◆ GEOTECH BORE HOLES LOCATION
● SOUNDING ROD

DESCRIPTION OF EXISTING BRIDGE

1 SPAN @ 51'-0" 3/4" 4" TIMBER FLOOR / 2.5" ASPHALT WEARING SURFACE; I-BEAMS ON REINFORCED CONCRETE ABUTMENTS
19'-4" CLEAR ROADWAY WIDTH SHALL BE REMOVED.

PROJECT NO. 42834
COUNTY: BURKE
STATION: 17+35.00
REPLACES BRIDGE NO. 118

STATE OF NORTH CAROLINA
DEPARTMENT OF TRANSPORTATION
RALPH

BRIDGE NO. 118 ON SR 1907
OVER JACOB FORK RIVER


DRAWN BY: B.J. MARIOTTE DATE: DEC 2009
CHECKED BY: J.E. MONDOLFI DATE: DEC 2009

Florence & Hutcheson
CONSULTING ENGINEERS
5121 Kingdom Way, Suite 100 Raleigh, NC 27607
NC License No. F-0268

2-9-10


REVISIONS						REVISION NO.
NO.	BY	DATE	NO.	BY	DATE	1
1			3			
2			4			

TOTAL SHEETS: 30

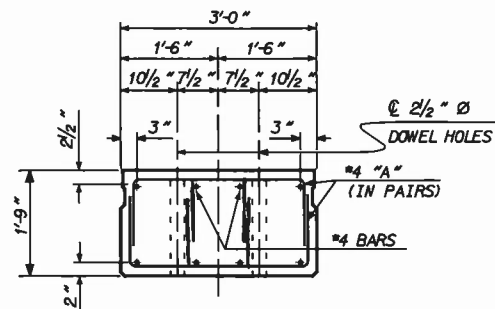


SLAB END ELEVATION


THE 2 1/2" DOWEL HOLES AT FIXED ENDS OF SLAB SECTIONS SHALL BE FILLED WITH GROUT.

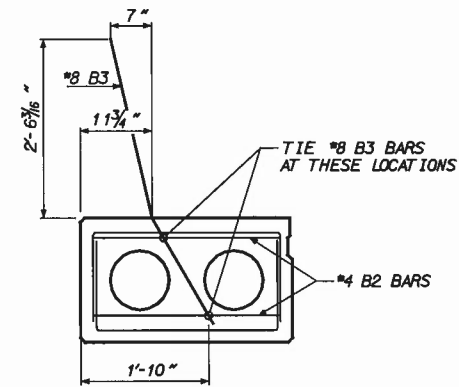

TIE LOCATION FOR #8 B3

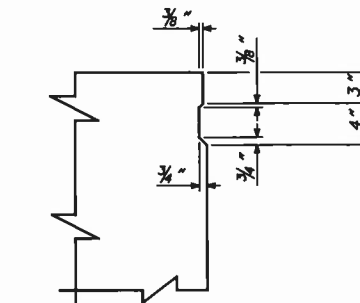


SHEAR KEY DETAIL

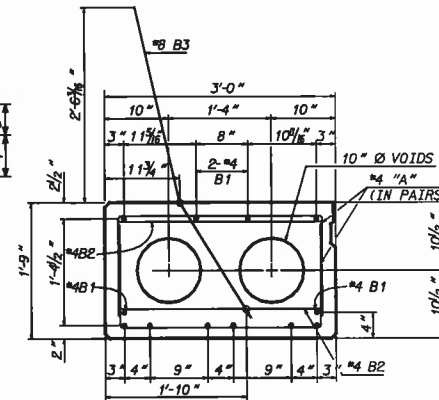

25' SPAN

8 - 1/2" Ø H.S. STRANDS
EXTERIOR SLAB SECTIONS

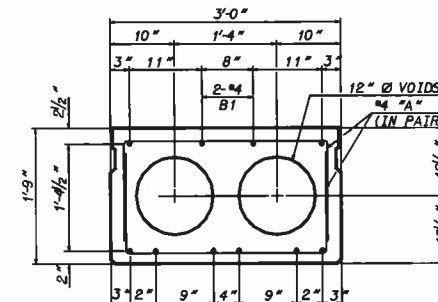


25' SPAN


8 - 1/2" Ø H.S. STRANDS
INTERIOR SLAB SECTIONS

SHEATH CHART		
SPAN LENGTH	NUMBER OF SHEATHED STRANDS PER EXTERIOR SLAB SECTIONS	NUMBER OF SHEATHED STRANDS PER INTERIOR SLAB SECTIONS
60'	* 2 @ 2"	* 2 @ 2"
60'	* 2 @ 2"	* 2 @ 2"

* BOND SHALL BE BROKEN ON THESE STRANDS FOR A DISTANCE OF 4 FEET FROM THE END OF THE SLAB
** BOND SHALL BE BROKEN ON THESE STRANDS FOR A DISTANCE OF 6 FEET FROM THE END OF THE SLAB

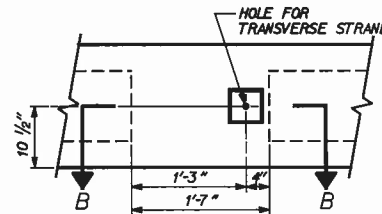


ELEVATION VIEW

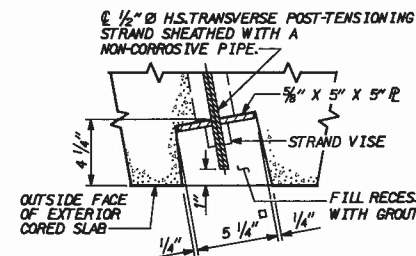

SECTION B-B


DETAIL "A"
GROUTED RECESS AT END OF POST-TENSIONED STRAND CORED SLABS

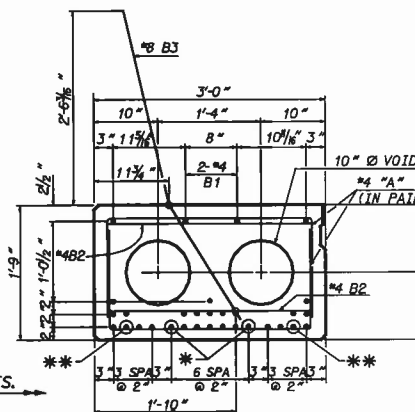

60' SPAN


29 - 1/2" Ø H.S. STRANDS
EXTERIOR SLAB SECTIONS

© STRAND IS SHEATHED. SEE SHEATH CHART.

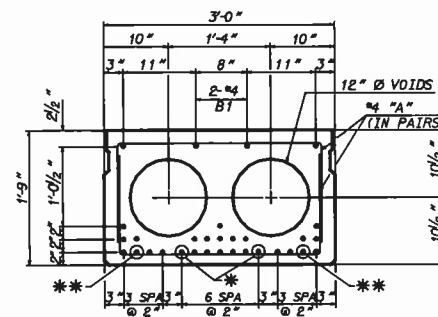


60' SPAN

29 - 1/2" Ø H.S. STRANDS
INTERIOR SLAB SECTIONS

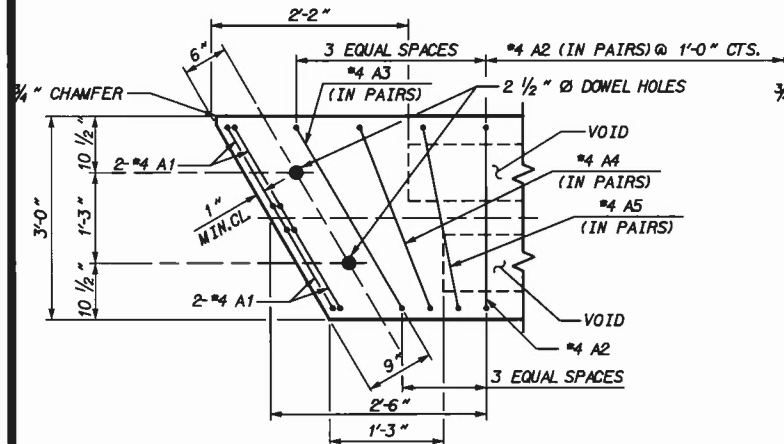


PART PLAN - 25' SLAB

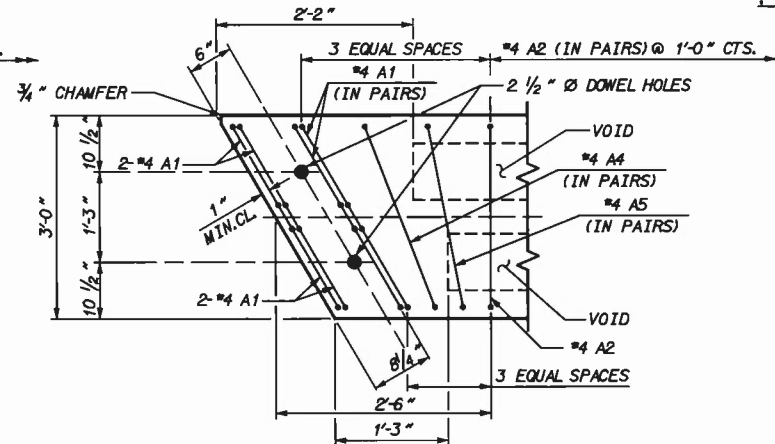

PART PLAN - 60' SLAB

EXTERIOR SLAB UNIT	25'	60'
CAMBER (SLAB UNIT ALONE IN PLACE)	0.125" (UP)	2.355" (UP)
DEFLECTION (SUPERIMPOSED DEAD LOAD)	0.015" (DOWN)	0.463" (DOWN)
FINAL DEFLECTION	0.114" (UP)	1.892" (UP)
* INCLUDES FUTURE WEARING SURFACE		


INTERIOR SLAB UNIT	25'	60'
CAMBER (SLAB UNIT ALONE IN PLACE)	0.146" (UP)	2.789" (UP)
DEFLECTION (SUPERIMPOSED DEAD LOAD)	0.016" (DOWN)	0.463" (DOWN)
FINAL DEFLECTION	0.130" (UP)	2.326" (UP)
* INCLUDES FUTURE WEARING SURFACE		

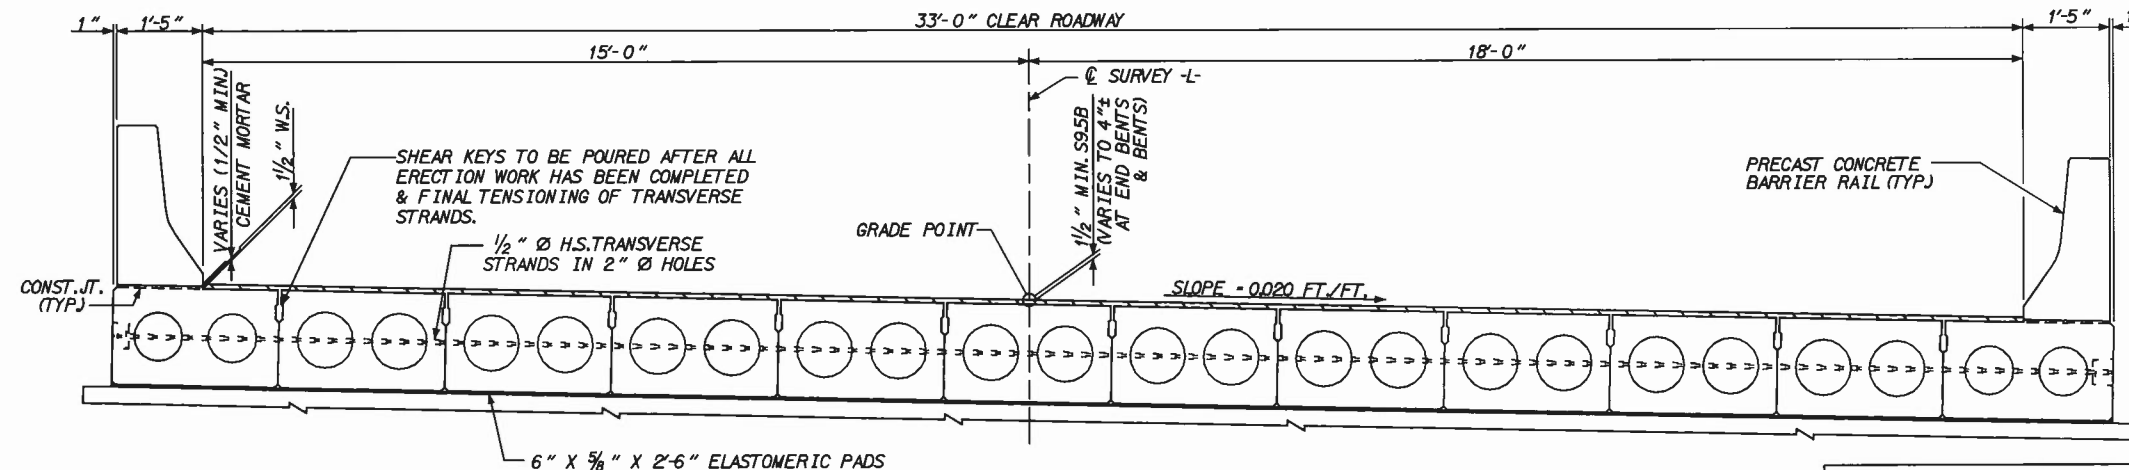

TYPICAL SECTION

NOT TO SCALE

Florence & Hutcheson
CONSULTING ENGINEERS
5121 Kingdom Way, Suite 100 Raleigh, NC 27607
NC License No: F-0288

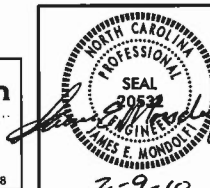


PROJECT NO. 42834
COUNTY: BURKE
STATION: 17+35.00
REPLACES BRIDGE NO. 118

STATE OF NORTH CAROLINA
DEPARTMENT OF TRANSPORTATION
RALEIGH


STANDARD PRESTRESSED CORED SLAB
25' AND 60' SPANS
33' CLEAR ROADWAY - 60° SKEW

REVISIONS						SHEET NO.
NO.	BY	DATE	NO.	BY	DATE	
1			3			2
2			4			30


DRAWN BY: B.L. MARIOTTE DATE: DEC 2009
CHECKED BY: J.E. MONDOLFI DATE: DEC 2009

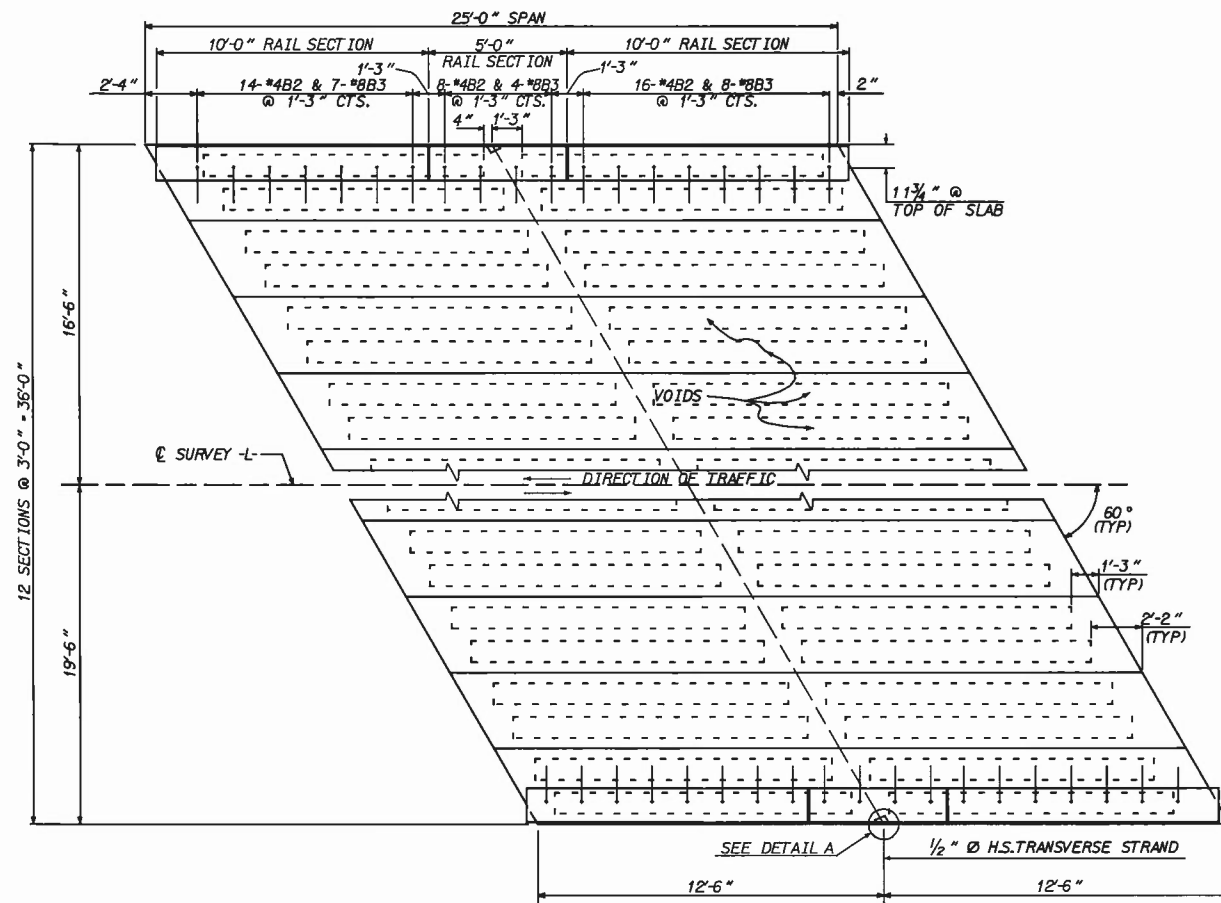

PLAN VIEW - 25' SPAN

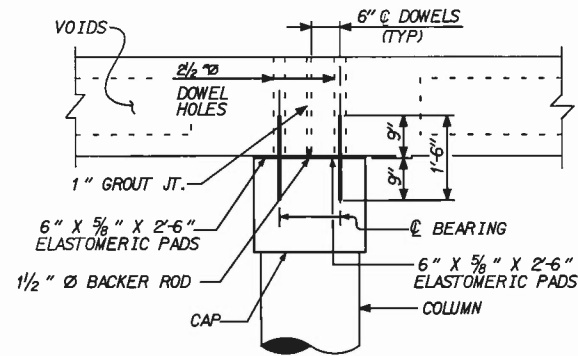

SECTION AT BENTS

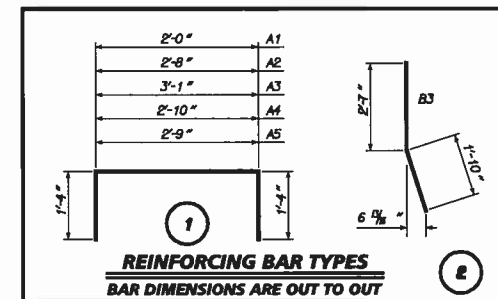

BILL OF MATERIAL FOR ONE 25'-0" INTERIOR CORED SLAB SECTION					
BAR	NO.	SIZE	TYPE	LENGTH	WEIGHT
B1	2	#4	STR	24'-7"	33
A1	8	#4	1	4'-8"	25
A2	42	#4	1	5'-4"	150
A3	4	#4	1	5'-9"	15
A4	4	#4	1	5'-6"	15
A5	4	#4	1	5'-5"	14
REINFORCING STEEL					LBS. 252
5000 P.S.I. CONCRETE					C. Y. 3.4
0.5" Ø L.R. STRANDS					NO. 8

BILL OF MATERIAL FOR ONE 25'-0" EXTERIOR CORED SLAB SECTION					
BAR	NO.	SIZE	TYPE	LENGTH	WEIGHT
B1	4	#4	STR	24'-7"	66
B2	38	#4	STR	2'-8"	68
*B3	19	#8	2	4'-5"	224
A1	8	#4	1	4'-8"	25
A2	42	#4	1	5'-4"	150
A3	4	#4	1	5'-9"	15
A4	4	#4	1	5'-6"	15
A5	4	#4	1	5'-5"	14
REINFORCING STEEL					LBS. 353
*EPOXY COATED REINFORCING STEEL					LBS. 224
5000 P.S.I. CONCRETE					C. Y. 3.9
0.5" Ø L.R. STRANDS					NO. 8

BILL OF MATERIAL FOR ONE 60'-0" INTERIOR CORED SLAB SECTION					
BAR	NO.	SIZE	TYPE	LENGTH	WEIGHT
B1	4	#4	STR	30'-8"	82
A1	16	#4	1	4'-8"	50
A2	112	#4	1	5'-4"	399
A4	4	#4	1	5'-6"	15
A5	4	#4	1	5'-5"	14
REINFORCING STEEL					LBS. 560
7000 P.S.I. CONCRETE					C. Y. 8.2
0.5" Ø L.R. STRANDS					NO. 29

BILL OF MATERIAL FOR ONE 60'-0" EXTERIOR CORED SLAB SECTION					
BAR	NO.	SIZE	TYPE	LENGTH	WEIGHT
B1	4	#4	STR	30'-8"	82
B2	94	#4	STR	2'-8"	167
*B3	47	#8	2	4'-5"	554
A1	16	#4	1	4'-8"	50
A2	112	#4	1	5'-4"	399
A4	4	#4	1	5'-6"	15
A5	4	#4	1	5'-5"	14
REINFORCING STEEL					LBS. 727
*EPOXY COATED REINFORCING STEEL					LBS. 554
7000 P.S.I. CONCRETE					C. Y. 9.2
0.5" Ø L.R. STRANDS					NO. 29

NOTES


- EACH PRECAST RAIL UNIT SHALL BE CAST WITH CLASS AA CONCRETE.
- CENTERLINE OF RAIL TO BE FLUSH WITH END OF CORED SLAB UNITS AT EACH END OF SPAN.
- EACH PRECAST RAIL UNIT SHALL BE SUPPLIED WITH LIFTING DEVICE(S). NO CABLES ARE TO BE WRAPPED AROUND THE RAIL UNITS FOR LIFTING.
- THE JOINT SEALER SHALL BE LOW MODULUS SILICONE SEALANT. SEE SECTION 102B-4 OF THE STANDARD SPECIFICATIONS.

PROJECT NO. 42834
 COUNTY: BURKE
 STATION: 17+35.00
 REPLACES BRIDGE NO. 118

STATE OF NORTH CAROLINA
 DEPARTMENT OF TRANSPORTATION
 RALEIGH

BRIDGE NO. 118 ON SR 1907
 OVER JACOB FORK RIVER

FH Florence & Hutcheson
 CONSULTING ENGINEERS
 5121 Kingdom Way, Suite 100 Raleigh, NC 27607
 NC License No. F-0268

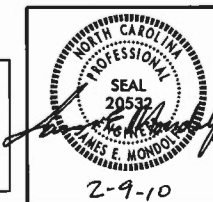


REVISIONS					
NO.	BY	DATE	NO.	BY	DATE
1			3		
2			4		

SHEET NO. 3
 TOTAL SHEETS 30

PLAN VIEW - 60' SPAN


NOT TO SCALE

DRAWN BY: B.L. MARIOTTE DATE: DEC 2009
 CHECKED BY: J.E. MONDOLFI DATE: DEC 2009

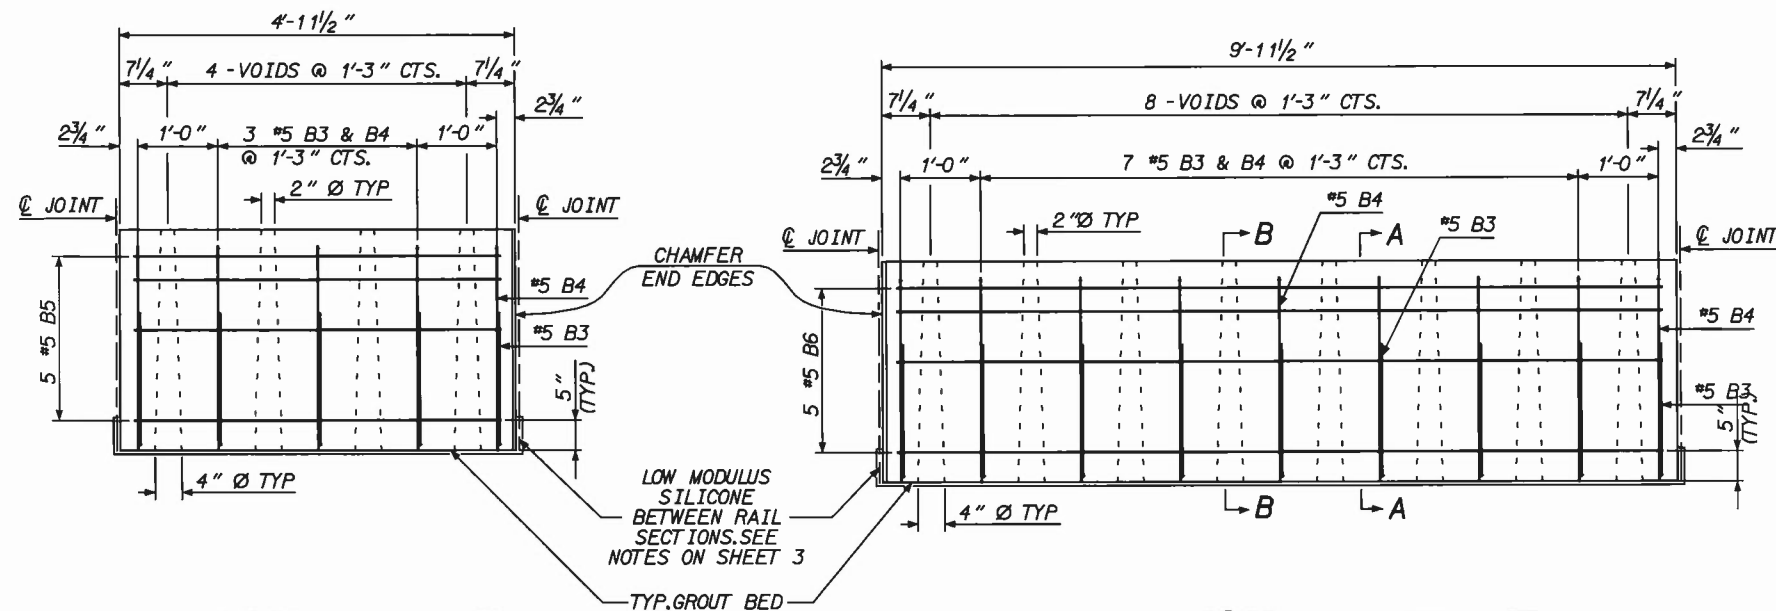


TYPICAL 5'-0" PRECAST UNIT

TYPICAL 10'-0" PRECAST UNIT

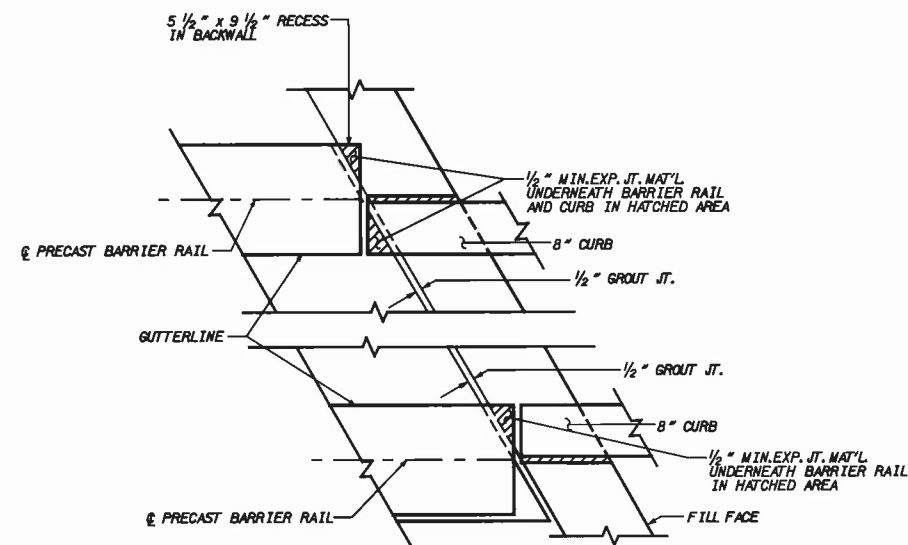


**PLAN OF BARRIER RAIL AND CURB
CORED SLAB AT END BENTS**

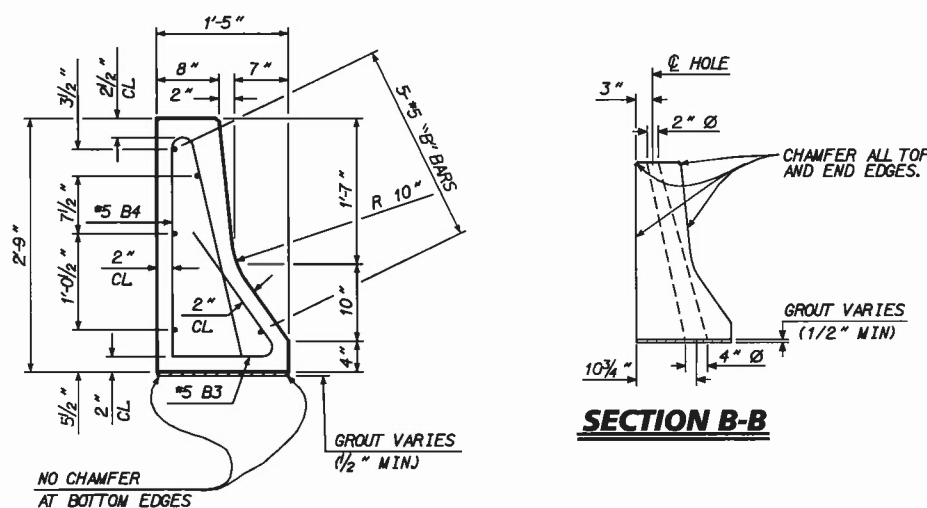

SECTION A-A


SECTION B-B

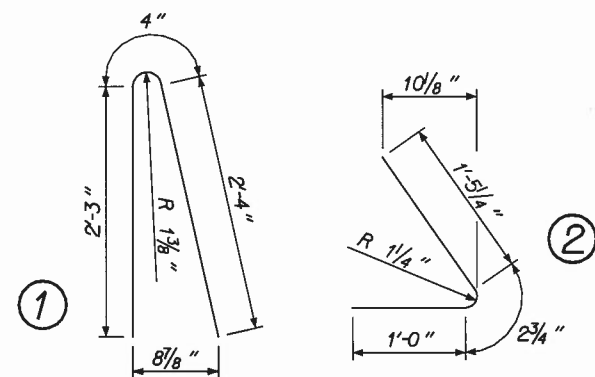

**REINFORCING BAR TYPES
BAR DIMENSIONS ARE OUT TO OUT**

BILL OF MATERIAL FOR ONE 5'-0" RAIL SECTION					
BAR	NO.	SIZE	TYPE	LENGTH	WEIGHT
B3	5	#5	1	4'-11"	26
B4	5	#5	2	2'-8"	14
B5	5	#5	STR	4'-7"	24
REINFORCING STEEL LBS. = 64					
CLASS AA CONCRETE CU. YDS. = 0.5					

BILL OF MATERIAL FOR ONE 10'-0" RAIL SECTION					
BAR	NO.	SIZE	TYPE	LENGTH	WEIGHT
B3	9	#5	1	4'-11"	46
B4	9	#5	2	2'-8"	25
B6	5	#5	STR	9'-7"	50
REINFORCING STEEL LBS. = 121					
CLASS AA CONCRETE CU. YDS. = 1.0					

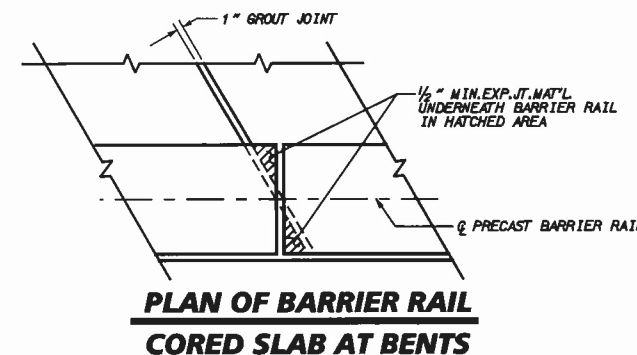

**PLAN OF BARRIER RAIL
CORED SLAB AT BENTS**

PROJECT NO. 42834
COUNTY: BURKE
STATION: 17+35.00
REPLACES BRIDGE NO. 118

STATE OF NORTH CAROLINA
DEPARTMENT OF TRANSPORTATION
RALEIGH

BRIDGE NO. 118 ON SR 1907
OVER JACOB FORK RIVER

Florence & Hutcheson
CONSULTING ENGINEERS
5121 Kingdom Way, Suite 100 Raleigh, NC 27607
NC License No. 7-0268

PROFESSIONAL
SEAL
JAMES E. MONDOLFI
2-9-10

REVISIONS						SHEET NO. 4	TOTAL SHEETS 30
NO.	BY	DATE	NO.	BY	DATE		
1			3				
2			4				

NOT TO SCALE

DRAWN BY: B.L. MARIOTTE DATE: DEC 2009
CHECKED BY: J.E. MONDOLFI DATE: DEC 2009

NOTES

THE GUARDRAIL ANCHOR ASSEMBLY SHALL CONSIST OF A 1/4" HOLD DOWN PLATE AND 3/8" Ø BOLTS WITH NUTS AND WASHERS, RUBRAIL, AND ADHESIVELY ANCHORED BOLTS.

THE HOLD-DOWN PLATE SHALL CONFORM TO AASHTO M270 GRADE 36. AFTER FABRICATION, THE HOLD-DOWN PLATE SHALL BE HOT-DIP GALVANIZED IN ACCORDANCE WITH AASHTO M111.

BOLTS SHALL CONFORM TO THE REQUIREMENTS OF ASTM A307 AND NUTS SHALL CONFORM TO THE REQUIREMENTS OF AASHTO M291. BOLTS, NUTS AND WASHERS SHALL BE GALVANIZED. (AT THE CONTRACTOR'S OPTION, STAINLESS STEEL BOLTS, NUTS AND WASHERS MAY BE USED AS AN ALTERNATE FOR THE 3/8" Ø GALVANIZED BOLTS, NUTS AND WASHERS. THEY SHALL CONFORM TO OR EXCEED THE MECHANICAL REQUIREMENTS OF ASTM A307. THE USE OF THIS ALTERNATE SHALL BE APPROVED BY THE ENGINEER.)




THE GUARDRAIL ANCHOR ASSEMBLY IS REQUIRED AT ALL POINTS WHERE APPROACH GUARDRAIL IS TO BE ATTACHED TO THE END OF CONCRETE BARRIER RAIL OR COCONCRETE END POSTS. FOR POINTS OF ATTACHMENT, SEE SKETCH.

AFTER INSTALLATION, THE EXPOSED THREAD OF THE BOLT SHALL BE BURRED WITH A SHARP POINTED TOOL.


THE COST OF THE GUARDRAIL ANCHOR ASSEMBLY SHALL BE INCLUDED IN THE UNIT CONTRACT PRICE BID FOR GUARDRAIL ANCHOR UNIT, TYPE B-77.

THE 1 1/4" Ø HOLES SHALL BE FORMED OR DRILLED WITH A CORE BIT. IMPACT TOOLS WILL NOT BE PERMITTED. ANY CONCRETE DAMAGED BY THIS WORK SHALL BE REPAIRED TO THE SATISFACTION OF THE ENGINEER.


THE C6 X 8.2 RUBRAIL IS TO BE ADHESIVELY ANCHORED TO THE RAIL USING THREE 3/4" Ø X 6" BOLTS WITH WASHERS. LEVEL ONE FIELD TESTING IS REQUIRED, AND THE YIELD LOAD OF THE 3/4" Ø BOLT IS 12 KIPS. FOR ADHESIVELY ANCHORED ANCHOR BOLTS OR DOWELS, SEE SPECIAL PROVISIONS. SEE ROADWAY STANDARD 862.03 FOR DETAILS AND LOCATION OF THE RUBRAIL.

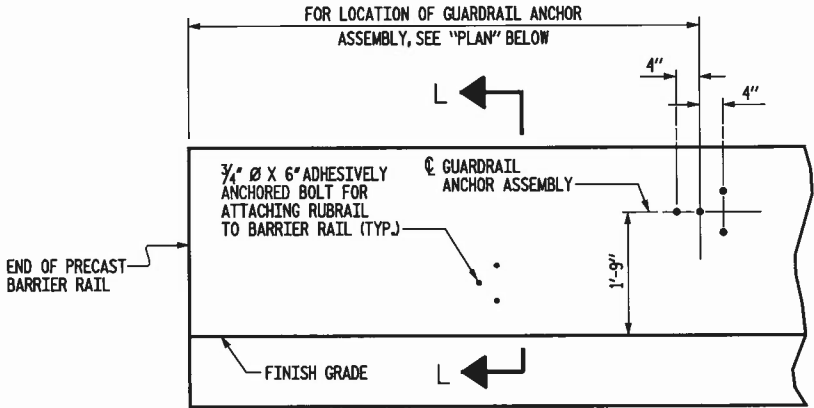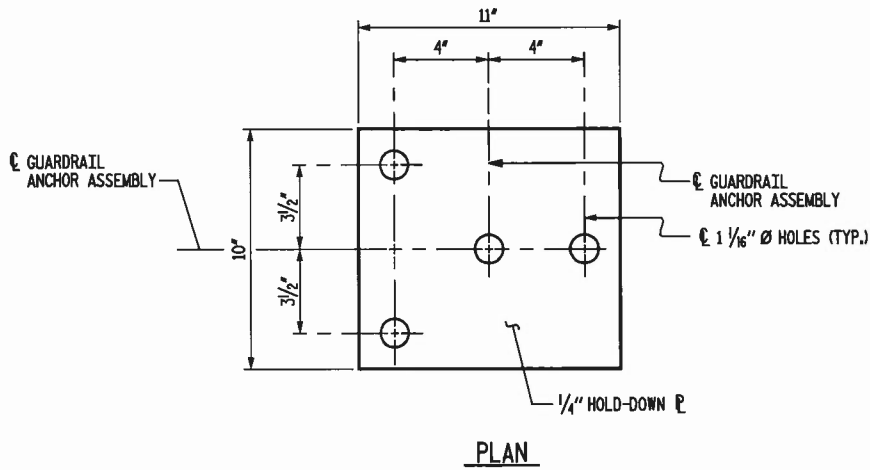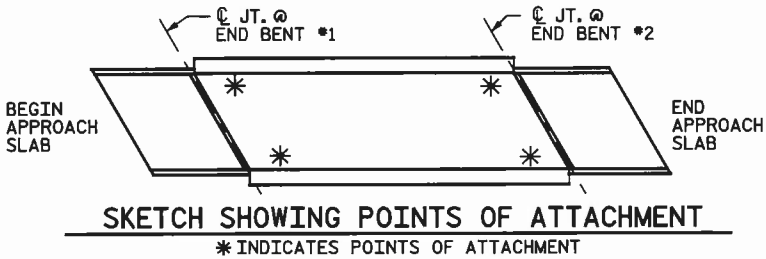

ELEVATION
FOR LOCATION OF RUBRAIL, SEE ROADWAY STD. 862.03

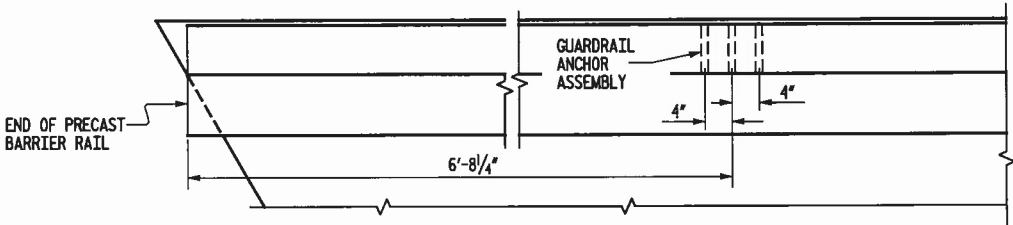

PLAN
LOCATION OF ANCHORS FOR GUARDRAIL
FOR CONCRETE BARRIER RAIL ONLY
ABUTMENT #1 SHOWN, ABUTMENT #2 SIMILAR

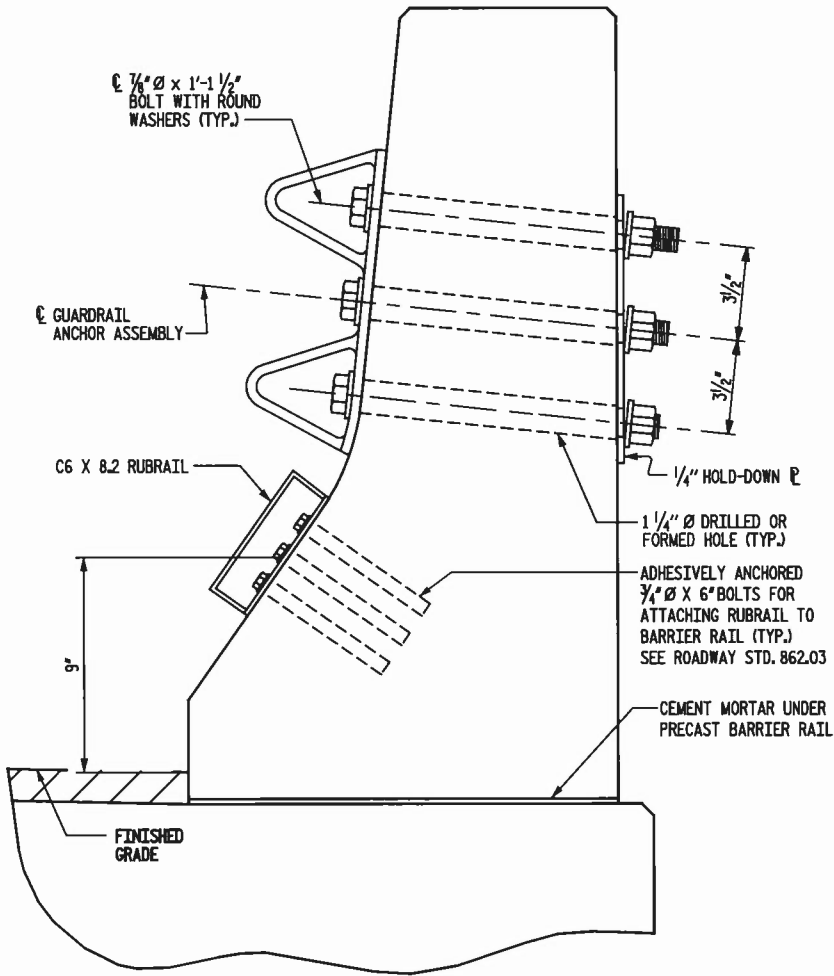

SECTION L-L

GUARDRAIL ANCHOR ASSEMBLY DETAILS
FOR CONCRETE BARRIER RAIL ONLY
(FOR LOCATION OF GUARDRAIL ANCHOR ASSEMBLY, SEE THIS SHEET)


PROJECT NO. 42834
COUNTY: BURKE
STATION: 17 + 35.00
REPLACES BRIDGE NO. 118

STATE OF NORTH CAROLINA
DEPARTMENT OF TRANSPORTATION
RALEIGH

SUPERSTRUCTURE
GUARDRAIL ANCHORAGE
DETAILS







REVISIONS						SHEET NO.
NO.	BY	DATE	NO.	BY	DATE	
1			3			5
2			4			30

Florence & Hutcheson
CONSULTING ENGINEERS
5121 Kingdom Way, Suite 100 Raleigh, NC 27607
NC License No. T-0255

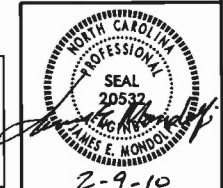

NOT TO SCALE

DRAWN BY: B.L. MARJORIE DATE: DEC 2009
CHECKED BY: J.E. MONDOLFI DATE: DEC 2009

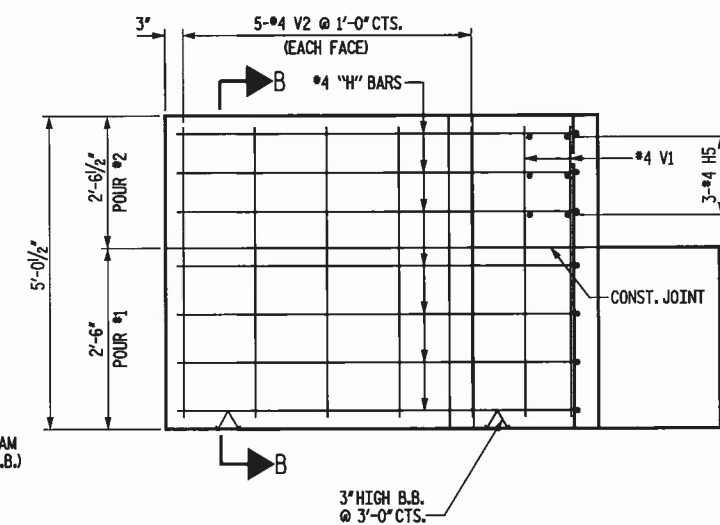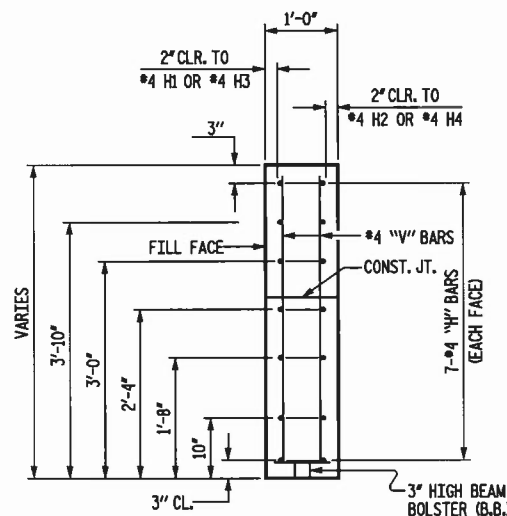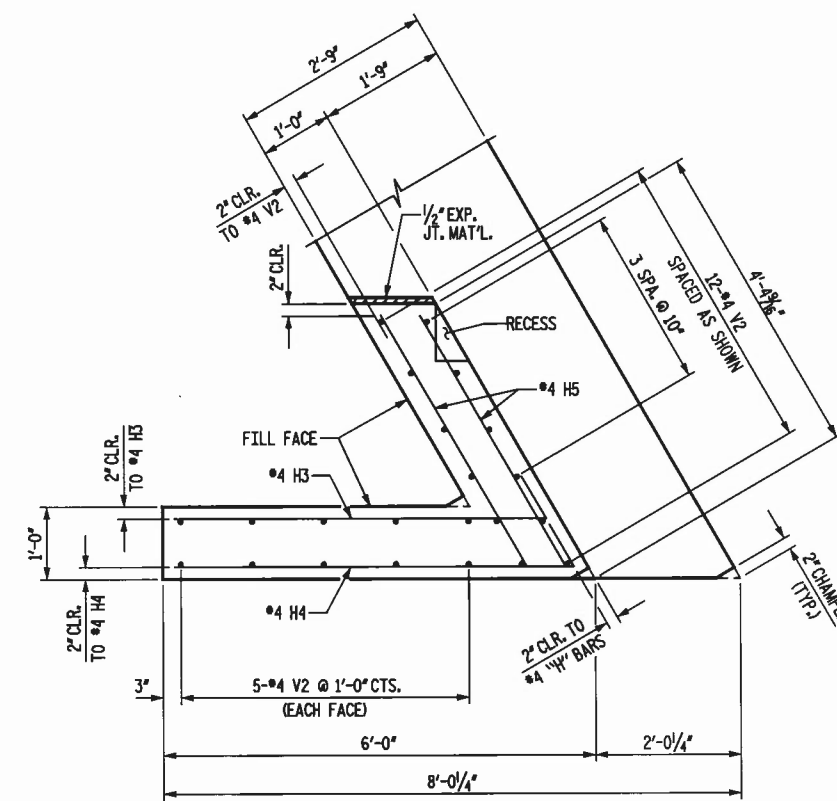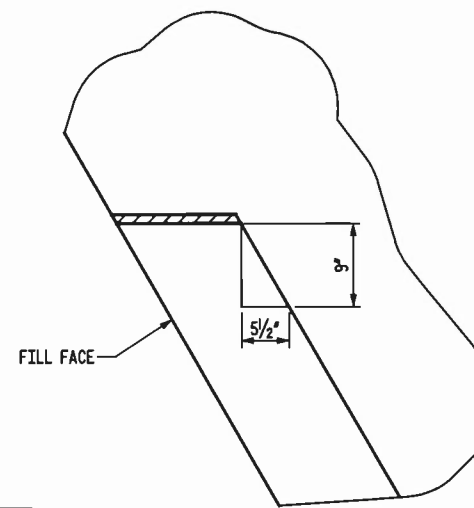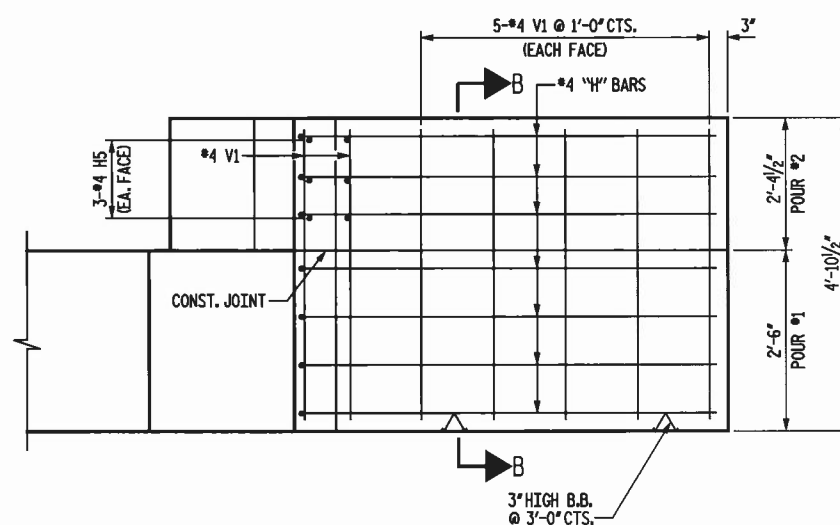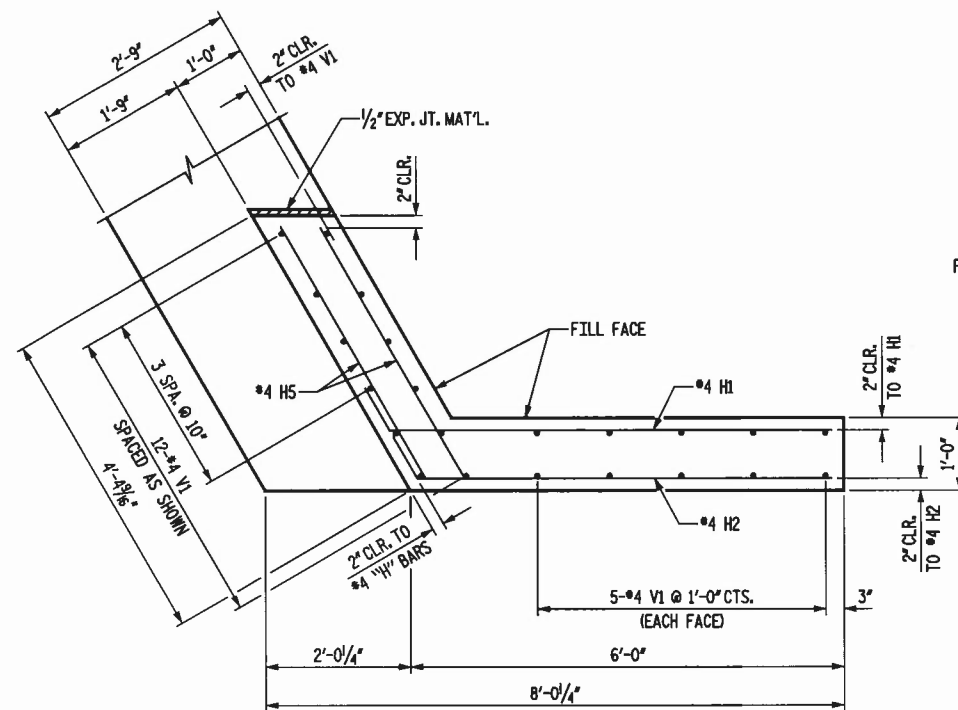

BILL OF MATERIAL

END BENT #1

BAR	NO.	SIZE	TYPE	LENGTH	WEIGHT
B1	8	9	1	50'-7"	1376
B2	4	6	STR	48'-1"	289
B3	8	4	STR	25'-3"	135
B4	12	4	STR	2'-5"	19
D1	24	6	STR	1'-6"	54
H1	7	4	5	6'-9"	32
H2	7	4	5	6'-4"	30
H3	7	4	6	5'-10"	27
H4	7	4	6	6'-2"	29
H5	12	4	STR	3'-11"	31
S1	44	4	3	7'-5"	218
S2	44	4	2	3'-2"	93
S3	14	4	4	6'-6"	61
V1	22	4	STR	4'-6"	66
V2	22	4	STR	4'-8"	69


REINFORCING STEEL TOTAL	2529 LBS.
-------------------------	-----------

CLASS "A" CONCRETE

POUR 1	13.2 CYS.
POUR 2	2.1 CYS.
TOTAL	15.3 CYS.

BAR TYPES

ALL BAR DIMENSIONS ARE OUT TO OUT

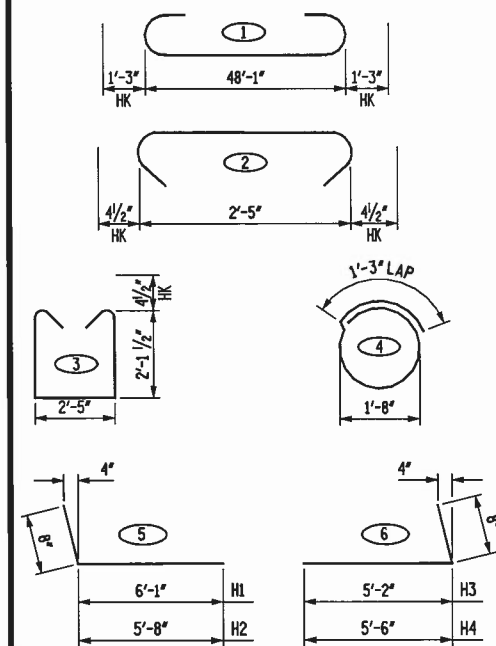


PROJECT NO. 42834
COUNTY: BURKE
STATION: 17+35.00
REPLACES BRIDGE NO. 118


**STATE OF NORTH CAROLINA
DEPARTMENT OF TRANSPORTATION
RALEIGH**

CAST - IN - PLACE
END BENT NO. 1 DETAILS


REVISIONS						CURT NO.
NO.	BY	DATE	NO.	BY	DATE	
1			3			TOTAL SHEETS
2			4			30

NOT TO SCALE

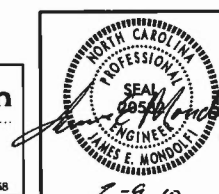


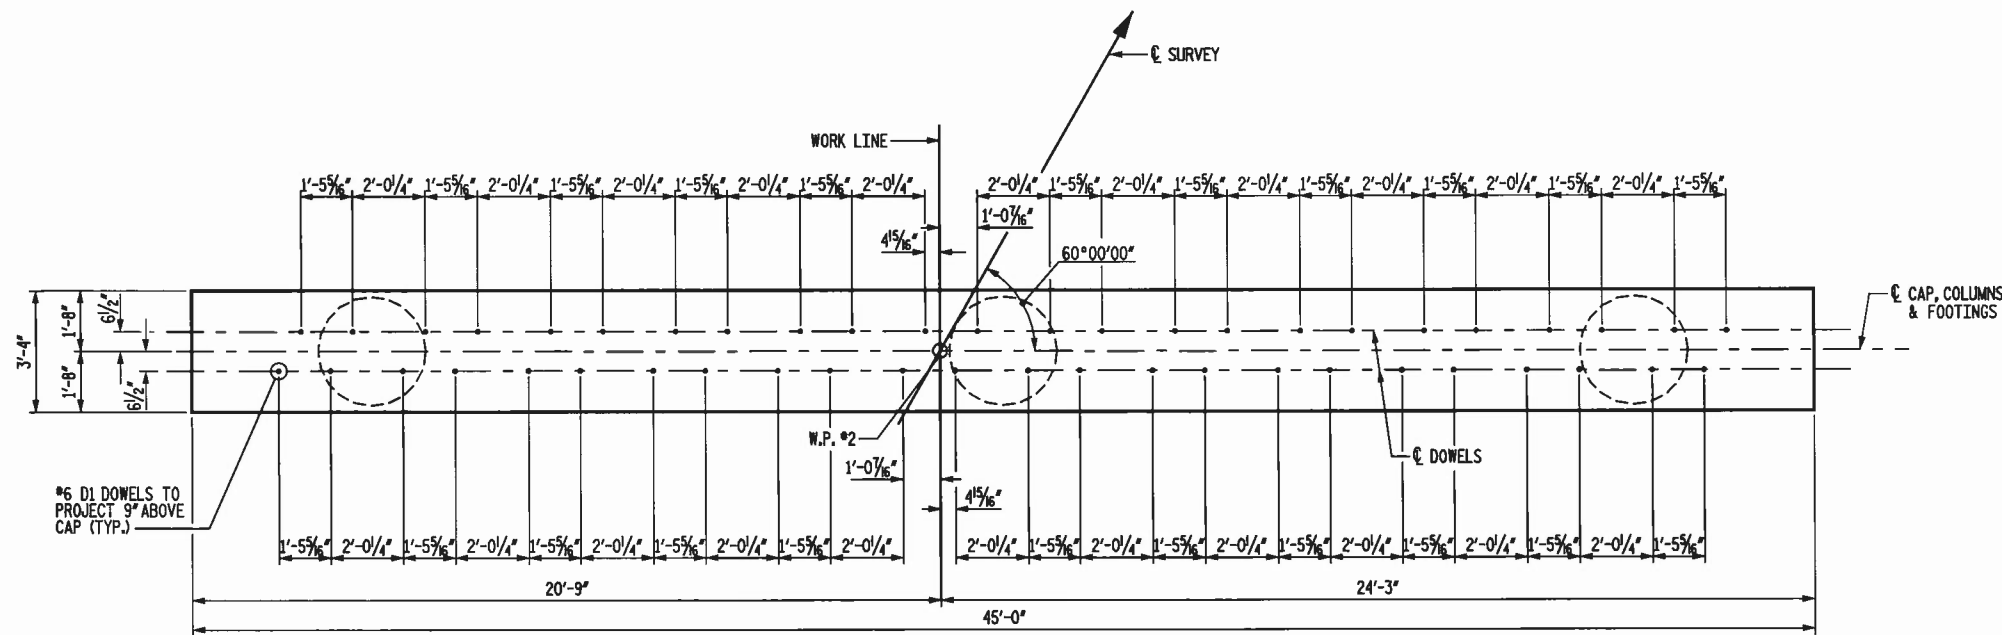

PLAN

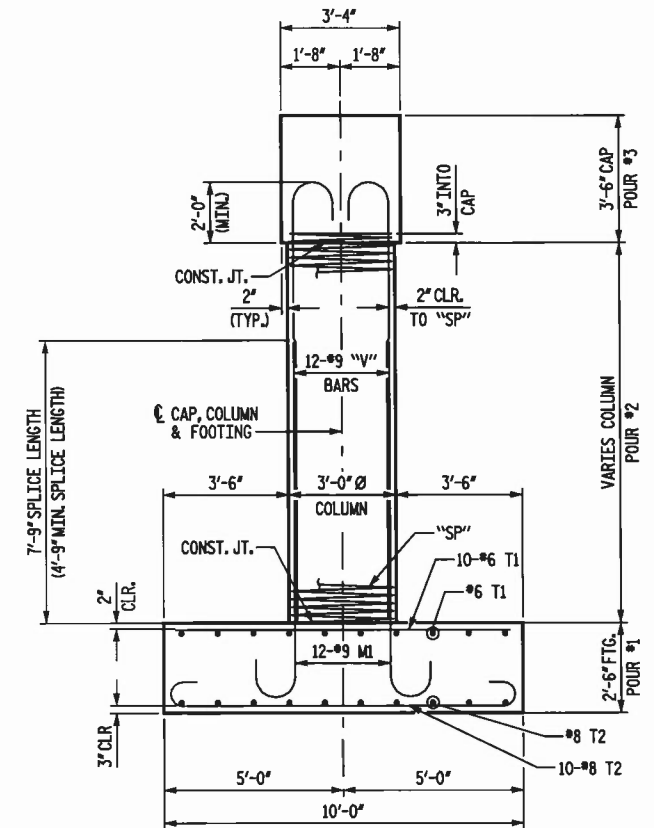

END ELEVATION

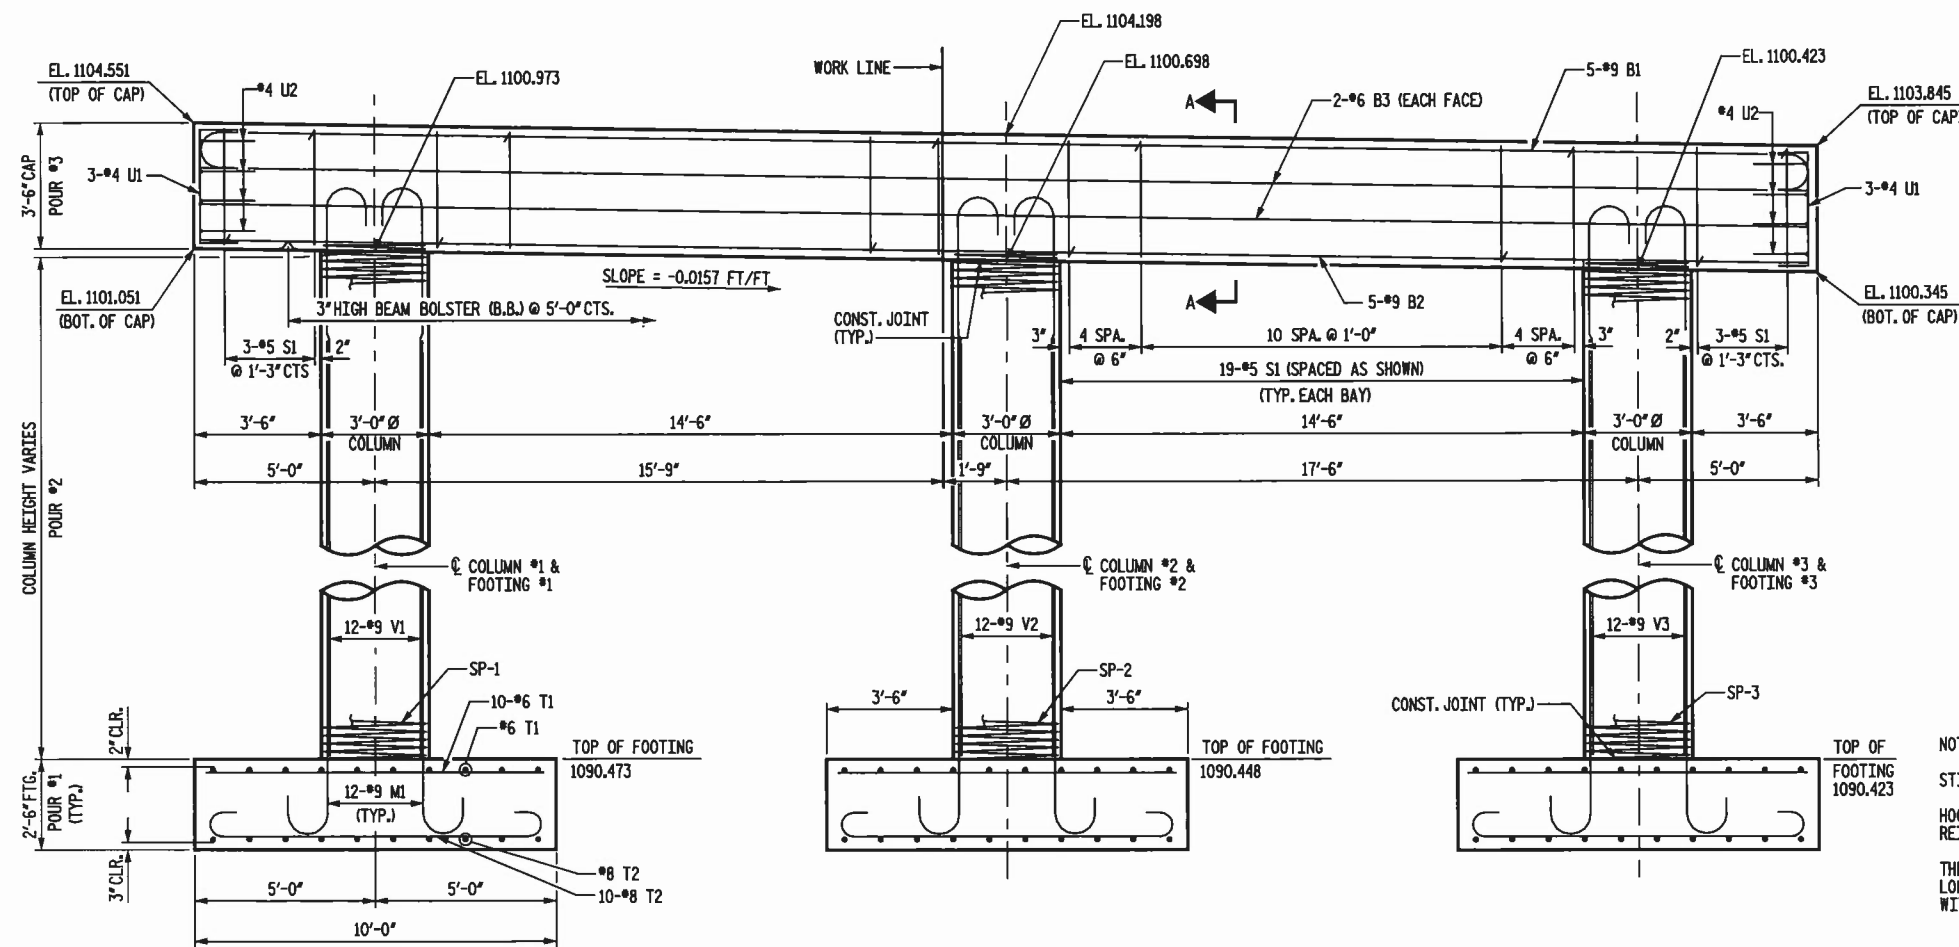


ELEVATION

DETAILS SHOWN FOR FOOTINGS ARE TYPICAL.

COLUMN TABLE	
	HEIGHT
COLUMN #1	10'-6"
COLUMN #2	10'-3"
COLUMN #3	10'-0"

NOTES:
STIRRUPS MAY BE SHIFTED SLIGHTLY AS NECESSARY TO CLEAR DOWELS.
HOOKS ON "V" BARS MAY BE TURNED AS NECESSARY FOR PLACING REINFORCING STEEL.
THE CONTRACTOR'S ATTENTION IS CALLED TO THE FACT THAT THE LONGITUDINAL REINFORCEMENT FOR THE COLUMNS IS DETAILED WITH 3 FEET OF EXTRA LENGTH

Florence & Hutcheson
CONSULTING ENGINEERS
5121 Kingdom Way, Suite 100 Raleigh, NC 27607
NC License No. T-0268

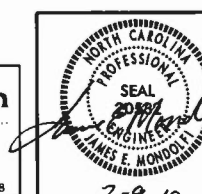

PROJECT NO. 42834
COUNTY: BURKE
STATION: 17 + 35.00
REPLACES BRIDGE NO. 118


STATE OF NORTH CAROLINA
DEPARTMENT OF TRANSPORTATION
RALEIGH

CAST - IN - PLACE
INTERIOR BENT NO. 1


REVISIONS						SHEET NO.
NO.	BY	DATE	NO.	BY	DATE	
1			3			8
2			4			30

NOT TO SCALE


DRAWN BY: B.L. MARIOTTE DATE: DEC 2009
CHECKED BY: J.C. KO DATE: DEC 2009

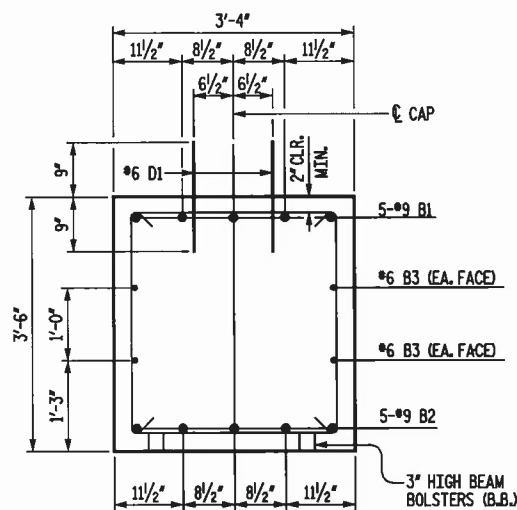

SECTION A-A

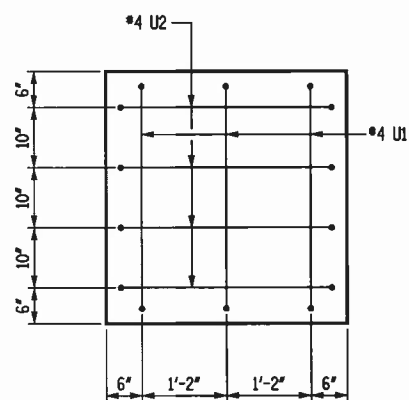

CAP END VIEW

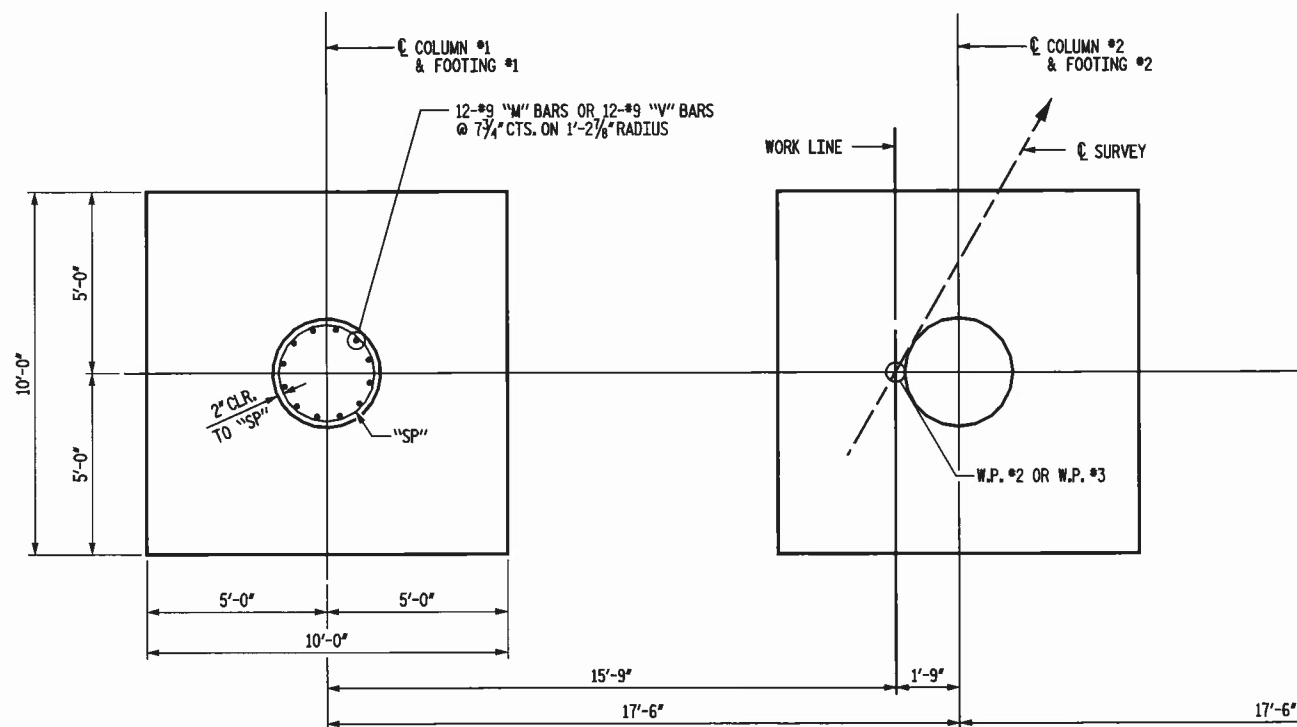


PLAN OF FOOTINGS

DETAILS SHOWN FOR FOOTINGS AND COLUMNS ARE TYPICAL.


BAR TYPES

ALL BAR DIMENSIONS ARE OUT TO OUT.

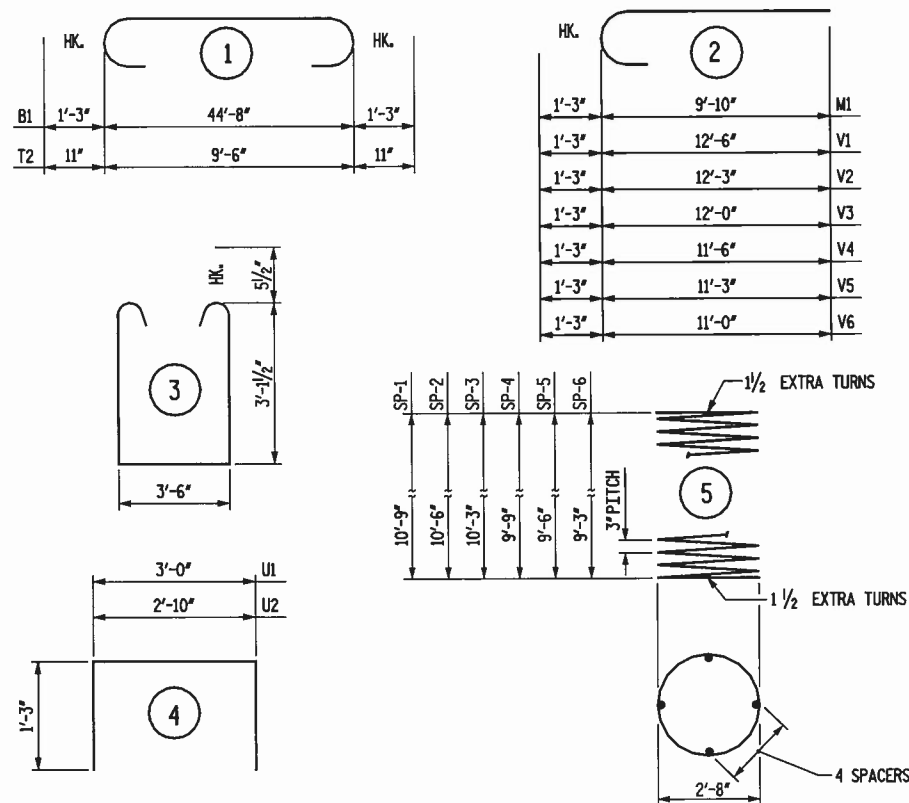

BILL OF MATERIAL

BENT #1						BENT #2					
BAR	NO.	SIZE	TYPE	LENGTH	WEIGHT	BAR	NO.	SIZE	TYPE	LENGTH	WEIGHT
B1	5	9	1	47'-2"	802	B1	5	9	1	47'-2"	802
B2	5	9	STR	44'-8"	759	B2	5	9	STR	44'-8"	759
B3	4	6	STR	44'-8"	268	B3	4	6	STR	44'-8"	268
D1	48	6	STR	1'-6"	108	D1	48	6	STR	1'-6"	108
M1	36	9	2	11'-1"	1357	M1	36	9	2	11'-1"	1357
S1	44	5	3	10'-8"	490	S1	44	5	3	10'-8"	490
T1	60	6	STR	9'-6"	856	T1	60	6	STR	9'-6"	856
T2	60	8	1	11'-4"	1816	T2	60	8	1	11'-4"	1816
U1	6	4	4	5'-6"	22	U1	6	4	4	5'-6"	22
U2	8	4	4	5'-4"	29	U2	8	4	4	5'-4"	29
V1	12	9	2	13'-9"	561	V4	12	9	2	12'-9"	520
V2	12	9	2	13'-6"	551	V5	12	9	2	12'-6"	510
V3	12	9	2	13'-3"	541	V6	12	9	2	12'-3"	500
REINFORCING STEEL TOTAL 8,160 LB						REINFORCING STEEL TOTAL 8,037 LB					
SPIRAL COLUMN REINFORCING STEEL						SPIRAL COLUMN REINFORCING STEEL					
BAR	NO.	SIZE	TYPE	LENGTH	WEIGHT	BAR	NO.	SIZE	TYPE	LENGTH	WEIGHT
SP-1	1	**	5	379'-6"	254	SP-4	1	**	5	346'-6"	231
SP-2	1	**	5	371'-3"	248	SP-5	1	**	5	338'-3"	226
SP-3	1	**	5	363'-0"	242	SP-6	1	**	5	330'-0"	220
SPIRAL COLUMN REINFORCING STEEL TOTAL 744 LB						SPIRAL COLUMN REINFORCING STEEL TOTAL 677 LB					
POUR #1 FOOTING 27.8 CY						POUR #1 FOOTING 27.8 CY					
POUR #2 COLUMN 8.1 CY						POUR #2 COLUMN 7.3 CY					
POUR #3 CAP 19.4 CY						POUR #3 CAP 19.4 CY					
TOTAL CY 55.3						TOTAL CY 54.5					

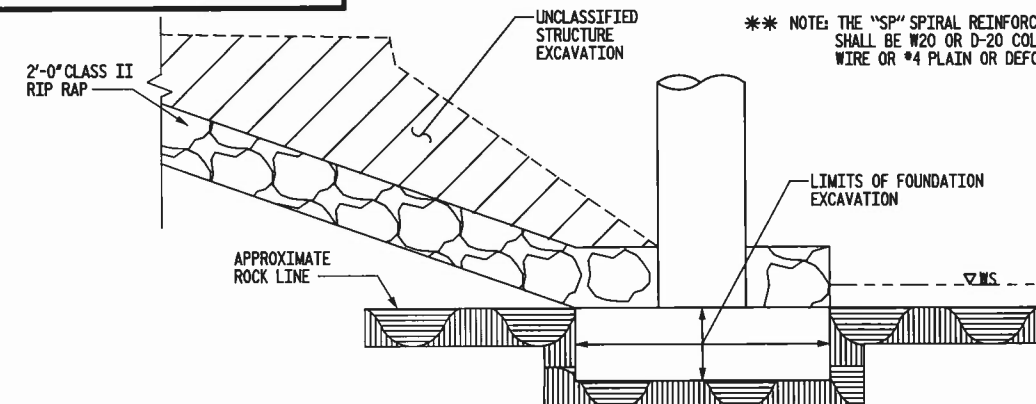

EXCAVATION AND EMBANKMENT

(BENT 1 SHOWN, BENT 2 SIMILAR)

NOTE:
CLASS II RIP RAP SHALL BE PAID FOR AT THE UNIT PRICE BID FOR
CLASS II RIP RAP PER TON. FOUNDATION EXCAVATION COST SHALL BE
INCLUDED IN THE LUMP SUM PRICE FOR EXCAVATION AND EMBANKMENT.

PROJECT NO. 42834
COUNTY: BURKE
STATION: 17 + 35.00
REPLACES BRIDGE NO. 118

STATE OF NORTH CAROLINA
DEPARTMENT OF TRANSPORTATION
RALEIGH

CAST - IN - PLACE
INTERIOR BENTS NO. 1
& NO. 2 DETAILS


REVISIONS						NO.	BY	DATE	NO.	BY	DATE	TOTAL
NO.	BY	DATE	NO.	BY	DATE							
1			3									
2			4									

10
30


Florence & Hutcheson
CONSULTING ENGINEERS
5121 Kingdom Way, Suite 100 Raleigh, NC 27607
NC License No. P-0258

2-9-10

NOT TO SCALE

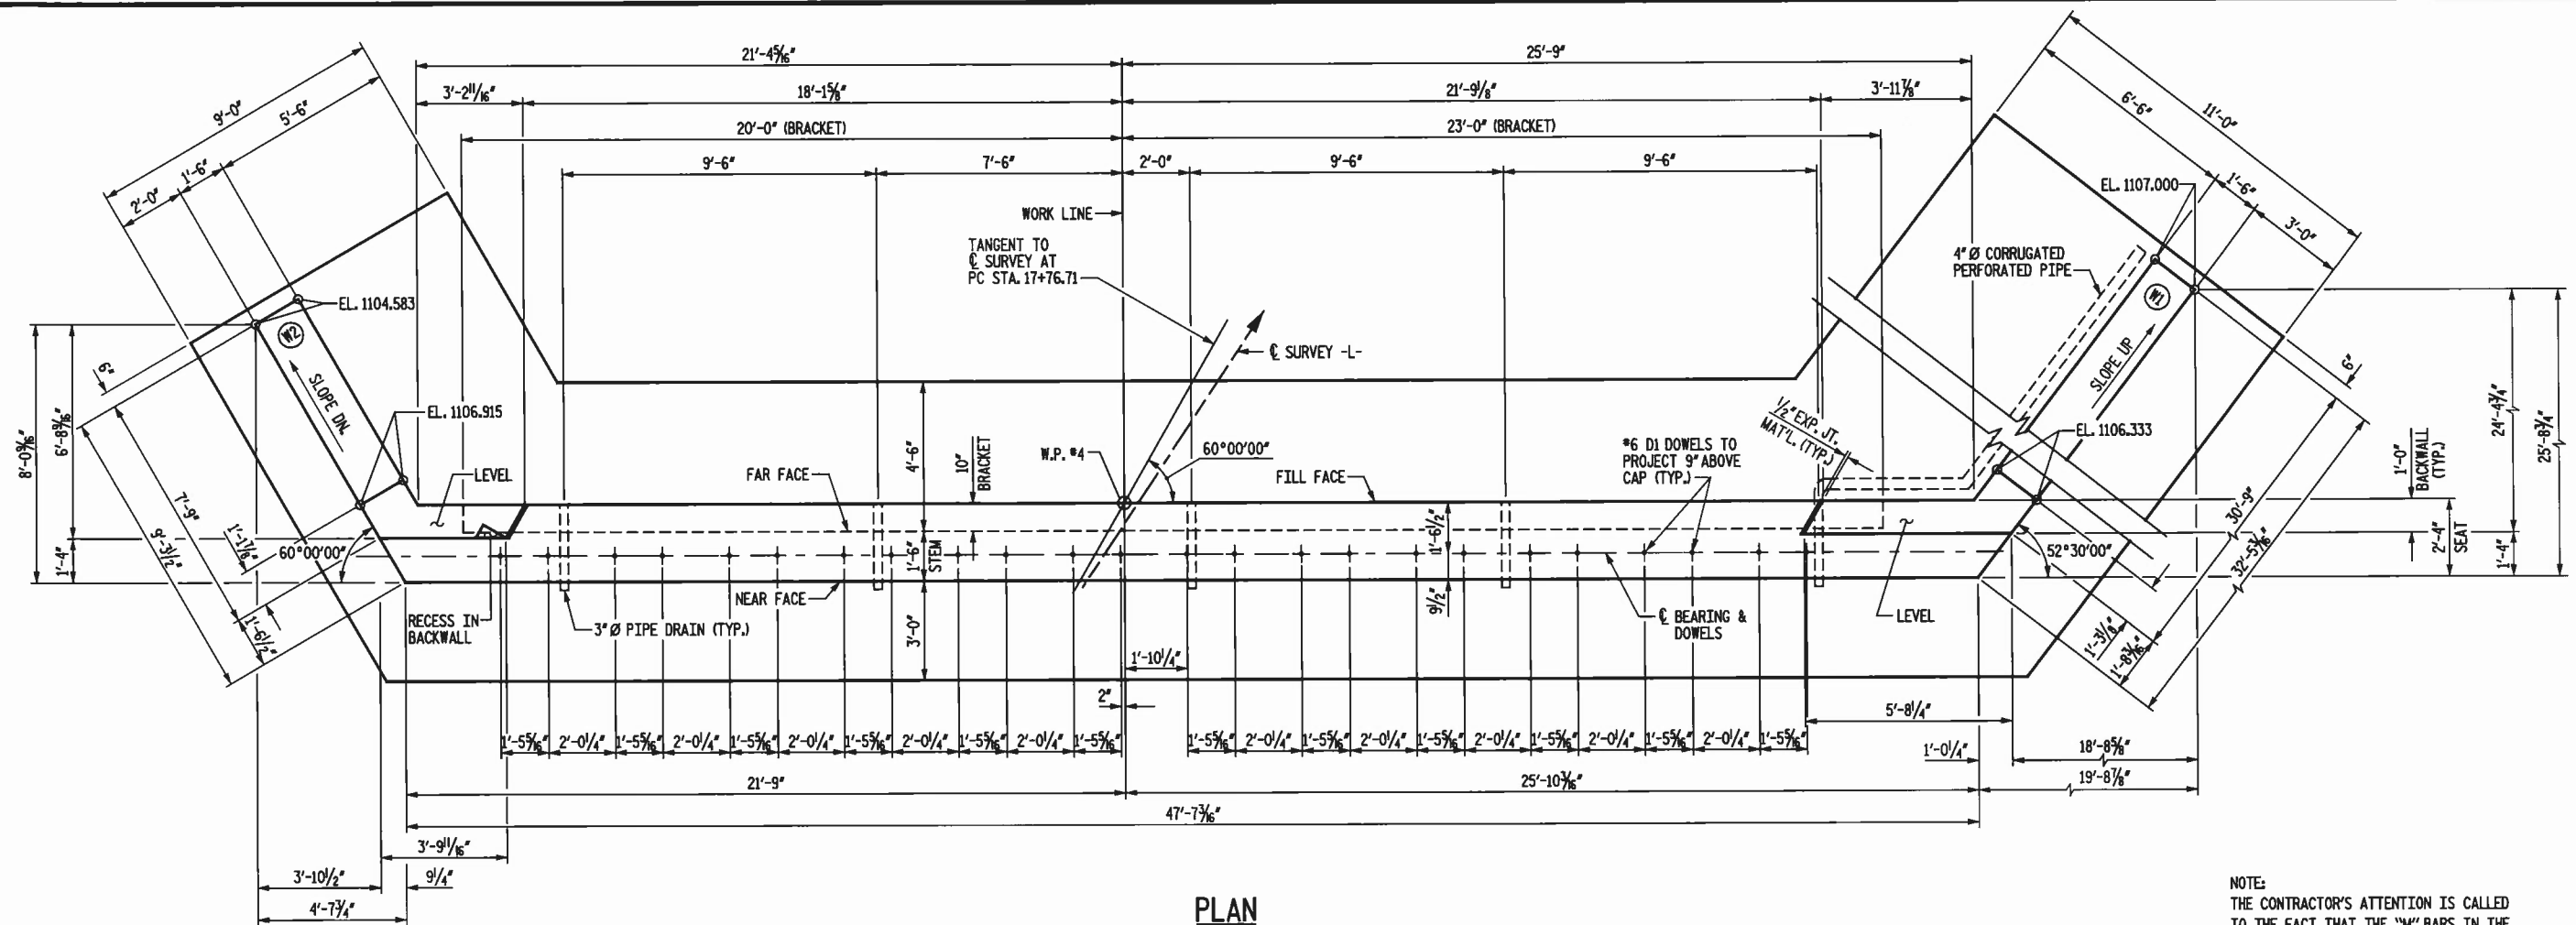

NOTE:
THE CONTRACTOR'S ATTENTION IS CALLED
TO THE FACT THAT THE "W" BARS IN THE
ABUTMENT AND WINGWALLS ARE DETAILED
WITH 3 FEET OF ADDITIONAL LENGTH.

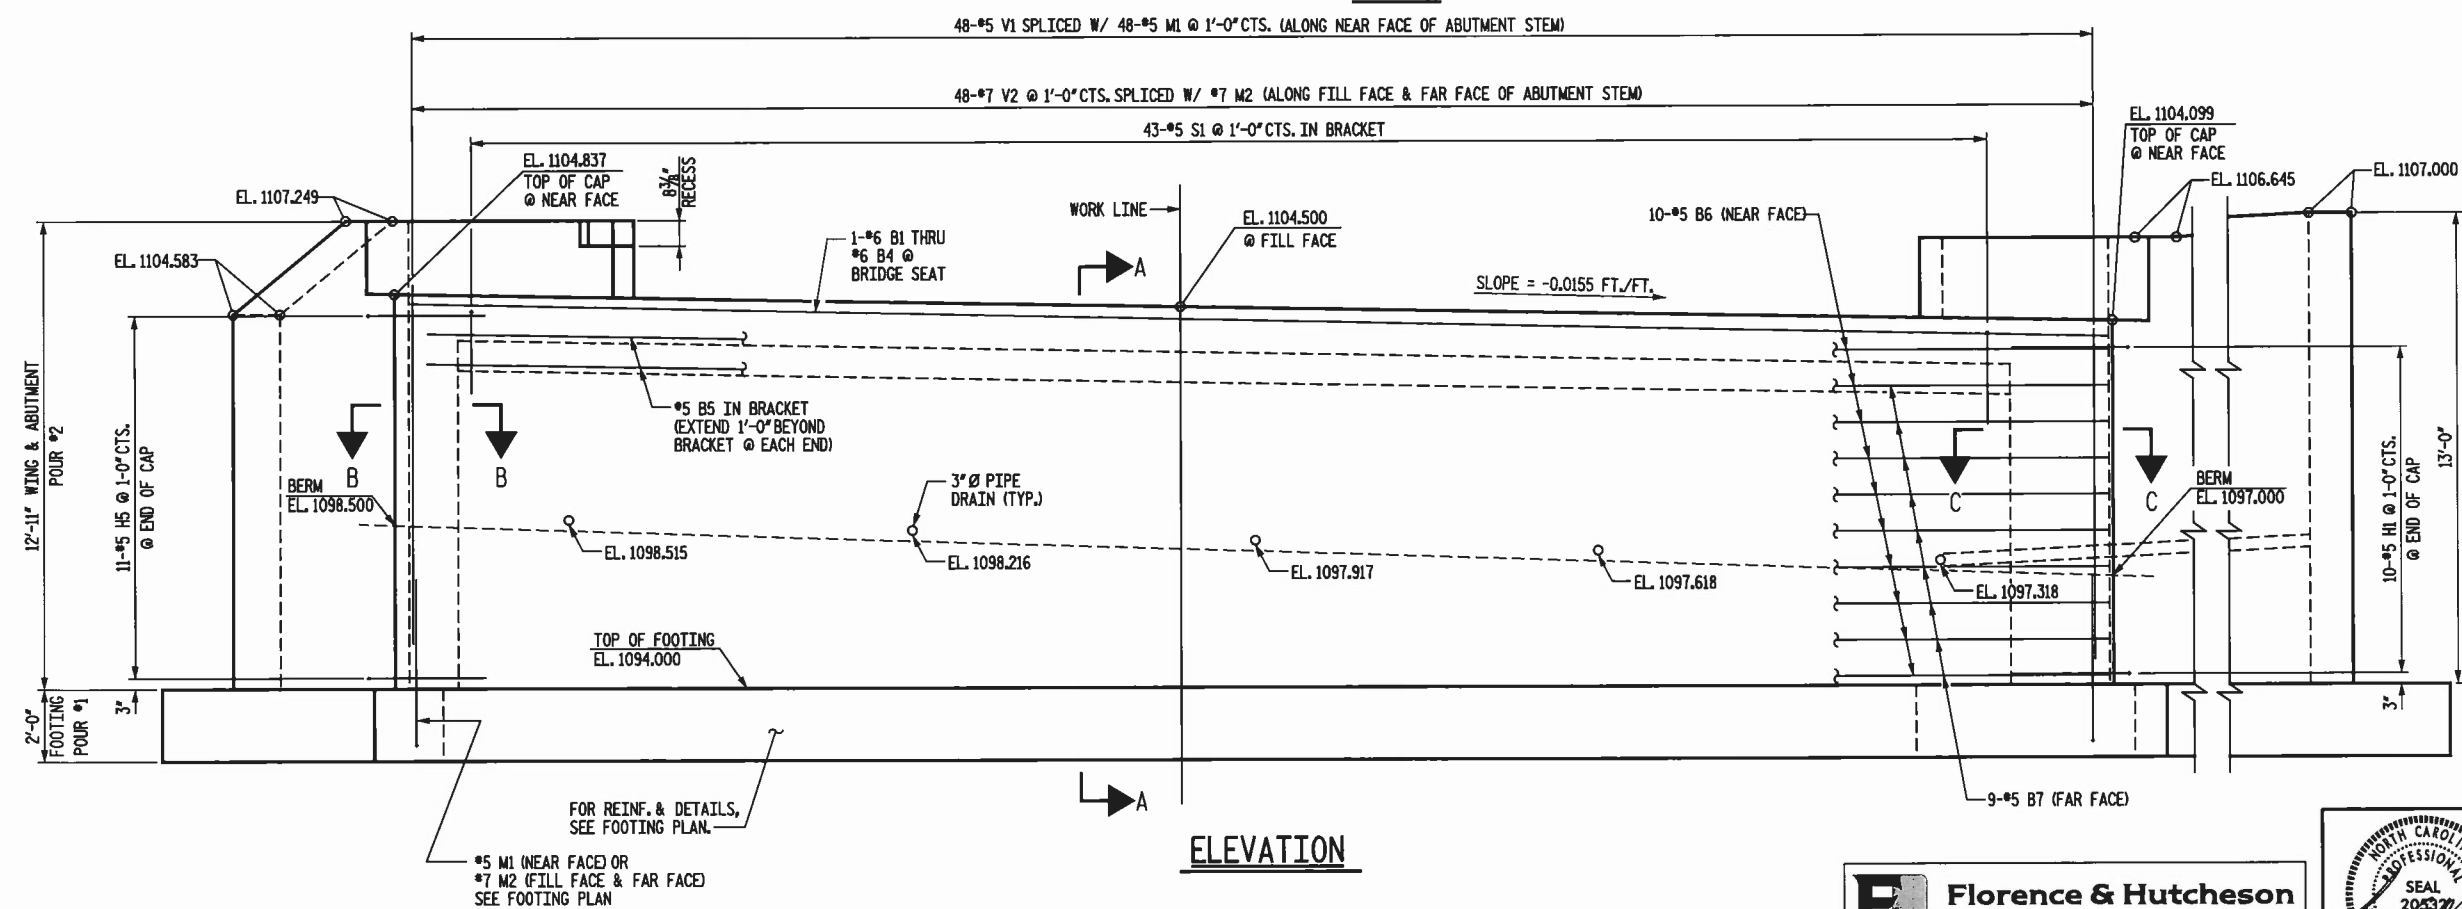

PROJECT NO. 42834
COUNTY: BURKE
STATION: 17 + 35.00
REPLACES BRIDGE NO. 118


STATE OF NORTH CAROLINA
DEPARTMENT OF TRANSPORTATION
RALEIGH


**CAST - IN - PLACE
ABUTMENT NO. 2**

REVISIONS						CURRY NO.
NO.	BY	DATE	NO.	BY	DATE	
1			3			11
2			4			TOTAL SHEETS 30


11	11
30	30

NOT TO SCALE

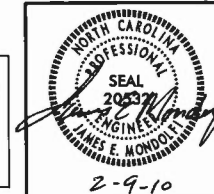


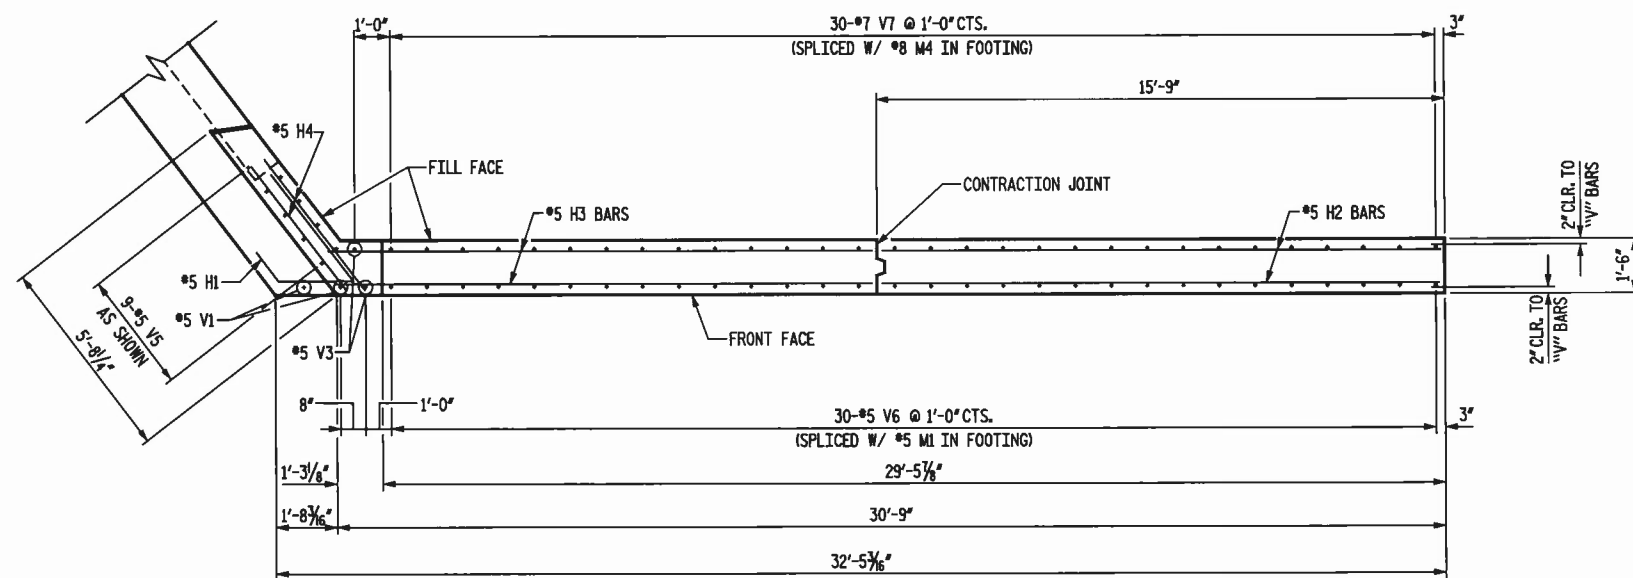

PLAN OF WING - W1

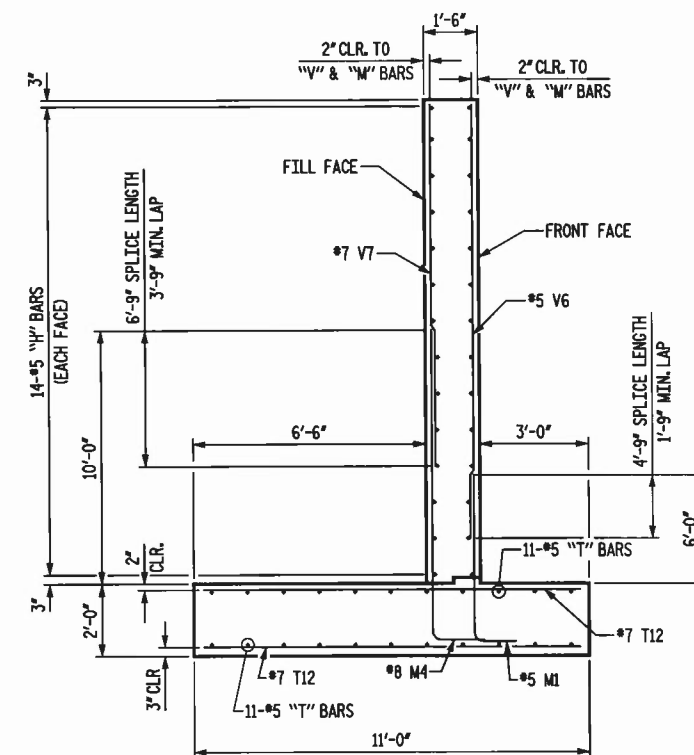

SECTION D-D

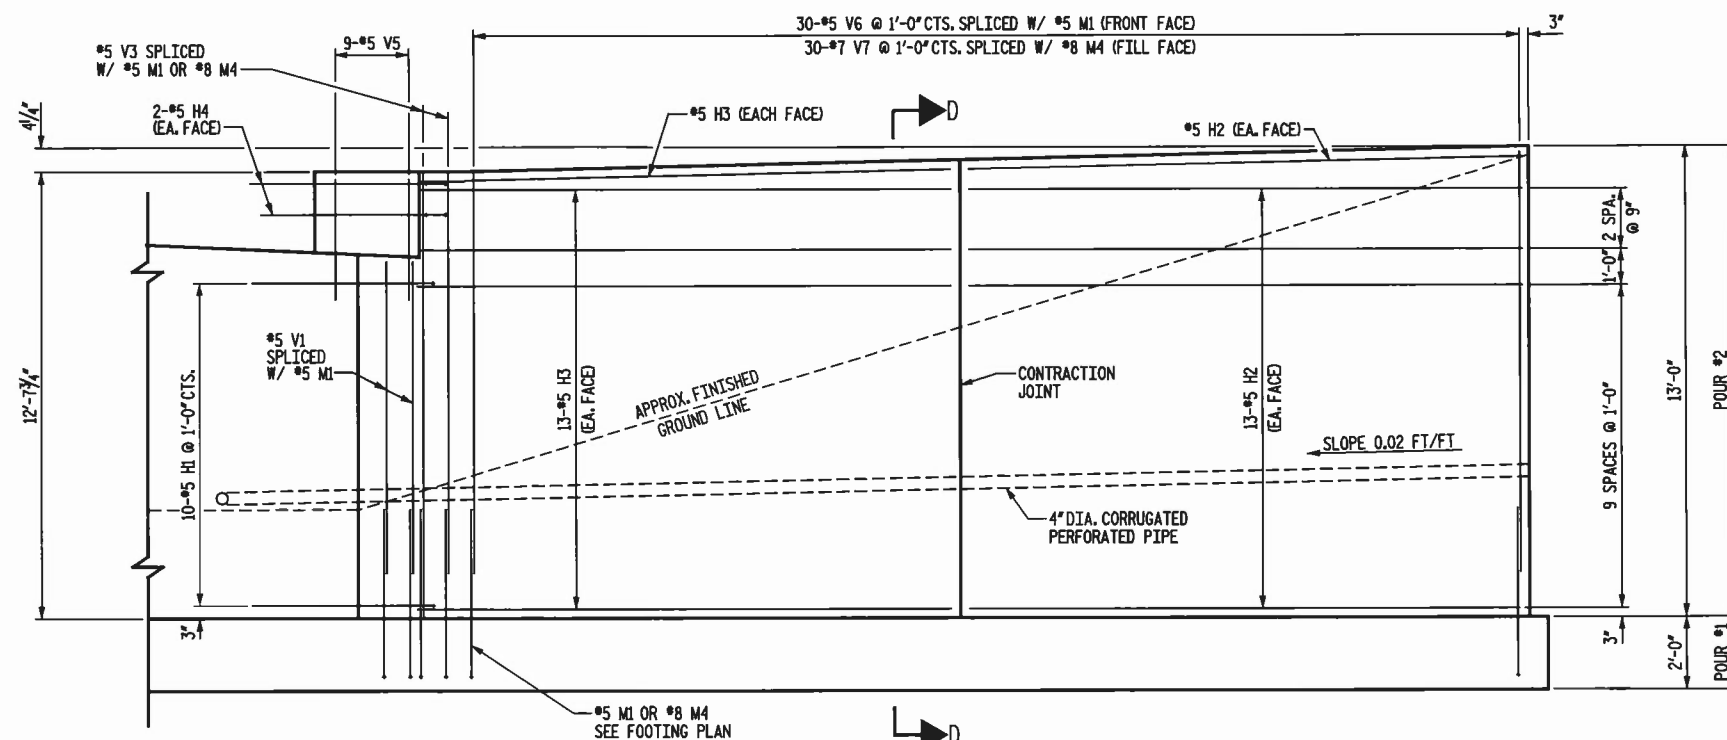


ELEVATION OF WING - W1

PROJECT NO. 42834
COUNTY: BURKE
STATION: 17+35.00
REPLACES BRIDGE NO. 118

STATE OF NORTH CAROLINA
DEPARTMENT OF TRANSPORTATION
RALEIGH

CAST - IN - PLACE
ABUTMENT NO. 2 - WING W1


Florence & Hutcheson
CONSULTING ENGINEERS
5121 Kingdom Way, Suite 100 Raleigh, NC 27607
NC License No. F-0258

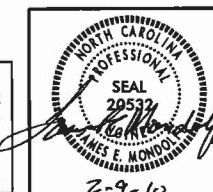

REVISIONS						SHEET NO.
NO.	BY	DATE	NO.	BY	DATE	
1			3			13
2			4			30


NOT TO SCALE

DRAWN BY: R.L. MARIOTTE DATE: DEC 2009
CHECKED BY: J.C. KO DATE: DEC 2009

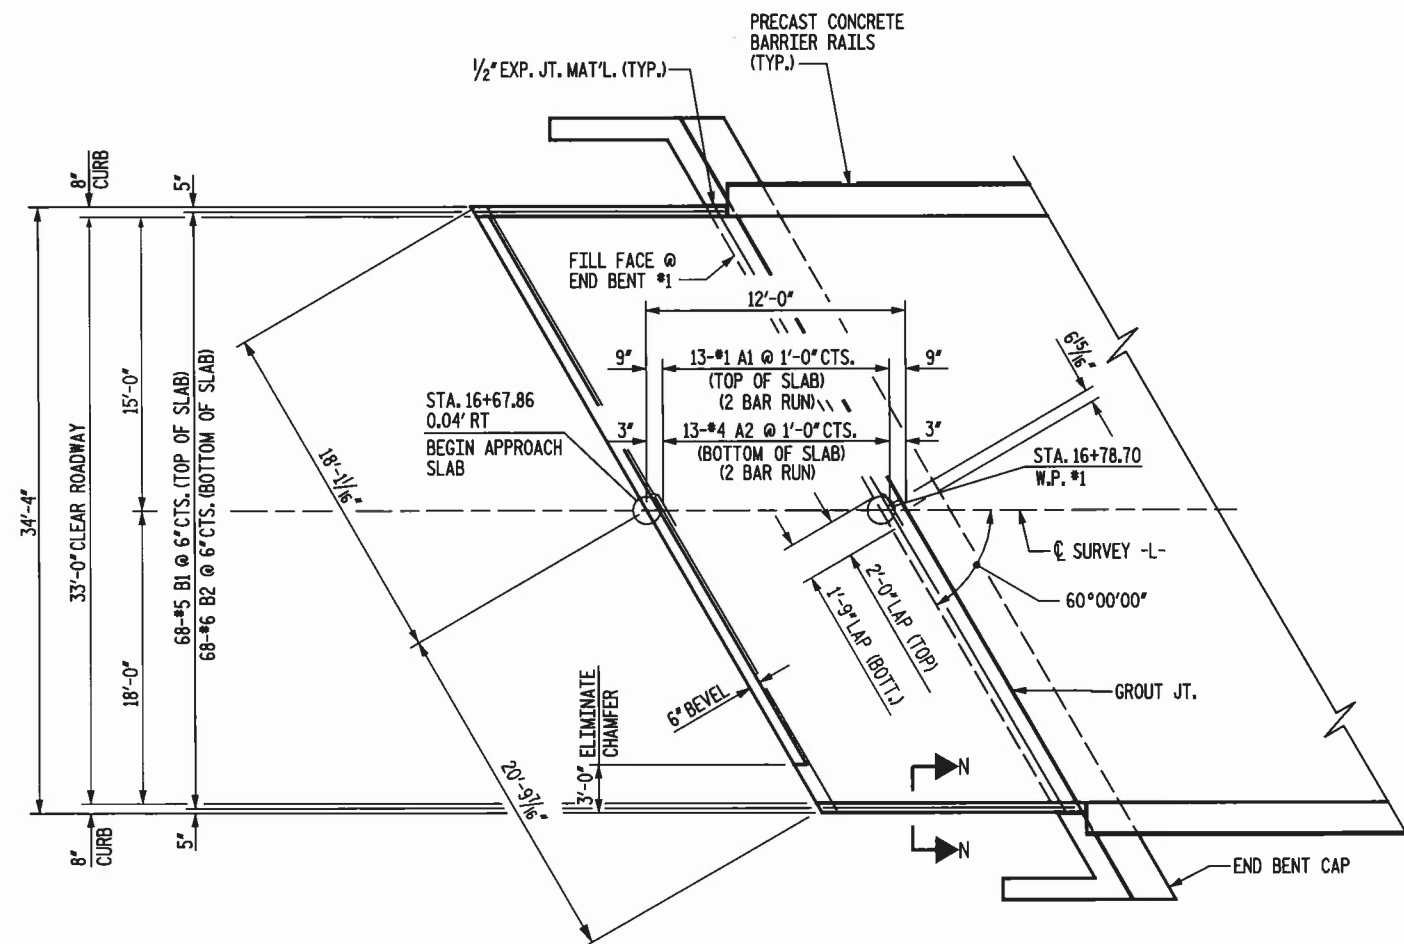

AT END BENT #1

PLAN OF APPROACH SLAB

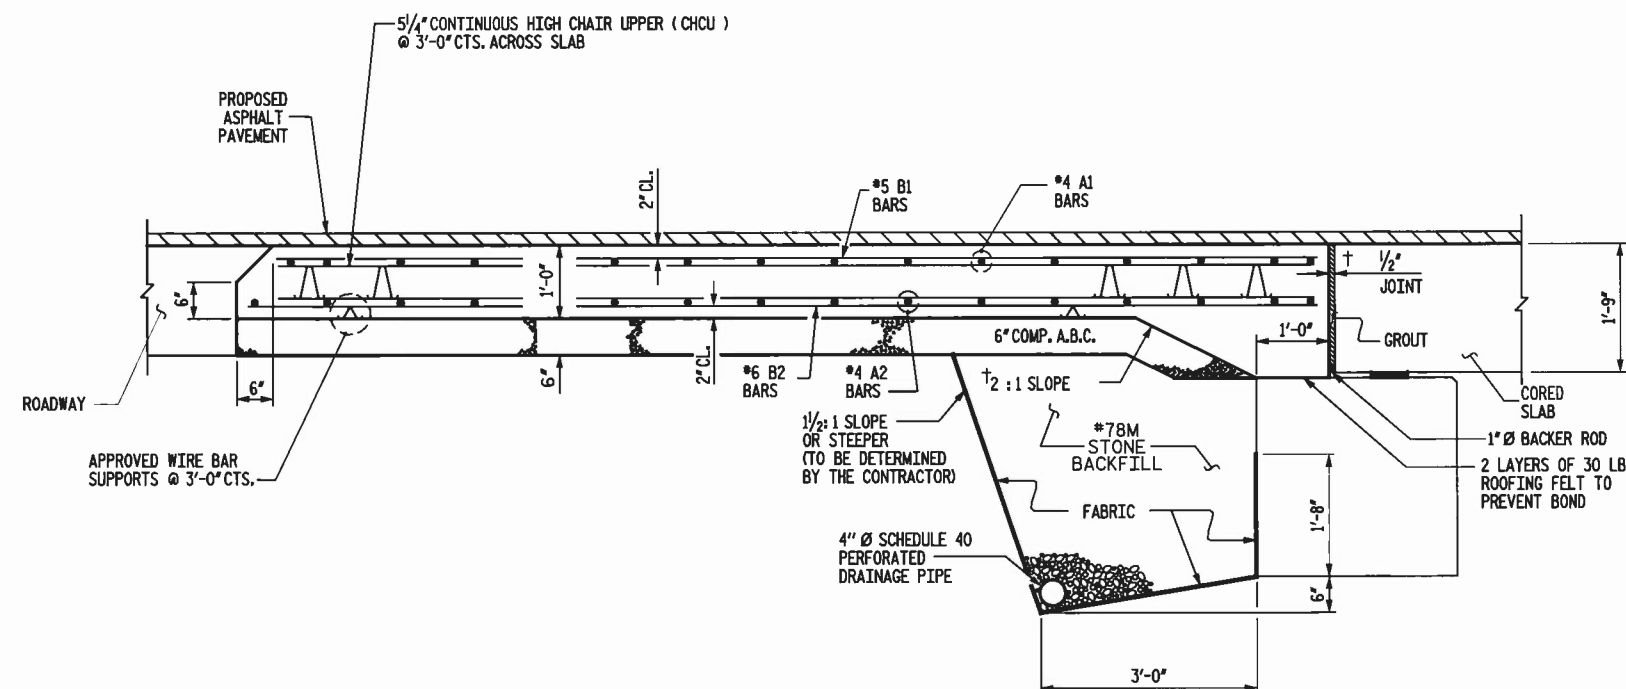

SECTION THRU SLAB

† NORMAL TO END BENT

NOTES

FOR BRIDGE APPROACH FILL INCLUDING FABRIC, 4"Ø DRAINAGE PIPE, AND *78M STONE BACKFILL, SEE BRIDGE APPROACH FILLS, SHEET 19.

APPROACH SLAB SHALL NOT BE CONSTRUCTED PRIOR TO INSTALLATION OF CORED SLAB.

FABRIC SHALL BE TYPE 1 ENGINEERING FABRIC IN ACCORDANCE WITH THE STANDARD SPECIFICATIONS SECTION 1056.

*78M STONE BACKFILL (CLASS V SELECT MATERIAL) SHALL BE IN ACCORDANCE WITH STANDARD SPECIFICATIONS SECTION 1016.

*78M STONE BACKFILL IS TO BE CONTINUOUS ALONG FILL FACE OF END BENT CAP FROM OUTSIDE EDGE TO OUTSIDE EDGE OF APPROACH SLAB.

FOR THE 4"Ø DRAINAGE PIPE OUTLET(S), SEE BRIDGE APPROACH FILLS, SHEET 19.

AREA BETWEEN THE WINGWALL AND APPROACH SLAB SHALL BE GRADED TO DRAIN THE WATER AWAY FROM THE FILL FACE OF THE BRIDGE AND SHALL BE PAVED.

THE 6" COMP. A.B.C. SHALL BE FLUSH WITH THE ROADWAY END OF THE APPROACH SLAB AND SHALL EXTEND 1'-0" OUTSIDE OF EACH EDGE OF THE APPROACH SLAB.

THE CONTRACTOR MAY USE 4" TYPE B-25.0B ASPHALT CONCRETE BASE COURSE IN LIEU OF 6" COMP. A.B.C. IF THIS OPTION IS USED, THE BASE COURSE SHALL BE FLUSH WITH THE ROADWAY END OF THE APPROACH SLAB AND THE WIDTH SHALL BE THE SAME AS THAT OF THE APPROACH SLAB.


THE CONTRACTOR MAY USE 5" CLASS "A" CONCRETE BASE IN LIEU OF 6" COMP. A.B.C. IF THIS OPTION IS USED, THE CONCRETE BASE SHALL BE WITH THE ROADWAY END OF THE APPROACH SLAB, AND THE WIDTH SHALL BE THE SAME AS THAT OF THE APPROACH SLAB. THE CONCRETE SHALL BE FINISHED TO A SMOOTH SURFACE AND A LAYER OF 30 LB ROOFING FELT SHALL BE PLACED BETWEEN THE CONCRETE BASE AND THE APPROACH SLAB TO PREVENT BOND. THE APPROACH SLAB SHALL NOT BE CAST UNTIL THE CONCRETE BASE HAS REACHED AN AGE OF THREE CURING DAYS.

FOR JOINT DETAILS, SEE "PRESTRESSED CONCRETE CORED SLAB UNIT" SHEETS.


THE JOINT AT THE END BENT SHALL BE GROUTED AS SOON AS PRACTICABLE AFTER THE CONSTRUCTION OF THE APPROACH SLABS.

APPROACH SLAB GROOVING IS NOT REQUIRED.

*78 STONE BACKFILL, 4"Ø DRAINAGE PIPE AND FABRIC SHALL BE INCLUDED IN THE LUMP SUM PRICE BID FOR APPROACH SLABS.

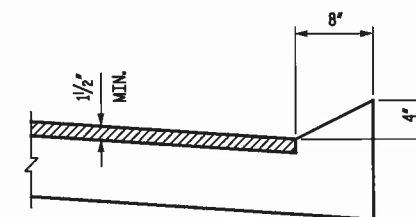

SECTION N-N

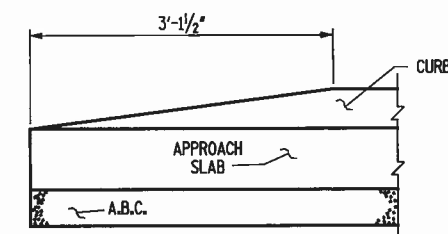

END OF CURB WITHOUT
SHOULDER BERM GUTTER


CURB DETAILS



Florence & Hutcheson

CONSULTING ENGINEERS
 5121 Kingdom Way, Suite 100 Raleigh, NC 27607

NC License No: F-0242

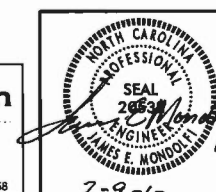

PROJECT NO. 42834
COUNTY: BURKE
STATION: 17 + 35.00
REPLACES BRIDGE NO. 118


STATE OF NORTH CAROLINA
DEPARTMENT OF TRANSPORTATION
RALEIGH

**APPROACH SLAB
AT END BENT #1**

REVISIONS						ORIGIN NO.
NO.	BY	DATE	NO.	BY	DATE	
1			2			16
2			4			TOTAL ORIGIN NO.
						30



(TO BE USED WHEN SHOULDER BERM GUTTER IS REQUIRED)

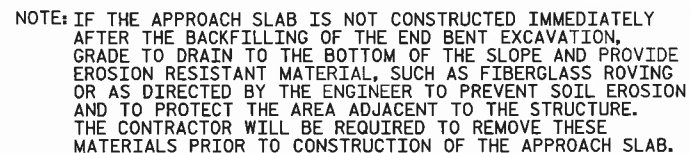

TEMPORARY DRAINAGE DETAIL

STATE OF NORTH CAROLINA
DEPARTMENT OF TRANSPORTATION
RALEIGH

BRIDGE APPROACH
SLAB DETAILS

REVISIONS						SHEET NO. 18
NO.	BY	DATE	NO.	BY	DATE	
1			3			TOTAL SHEETS 30
2			4			

ENTRY NO.

18

10	
TOTAL	100


30

F

CONSULTING ENGINEERS

5121 Kingdom Way, Suite 100 Raleigh, NC 27607

NC License No: F-025

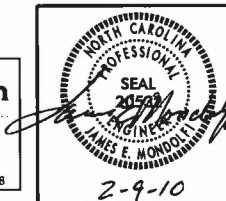

2-9-10

NOT TO SCALE

DRAWN BY: B.L. MARIOTTE DATE: DEC 2009
CHECKED BY: L.E. MONDOLFI DATE: DEC 2009

44333 PM Ko & Associates, P.C.
PLT 2/8/2018[illegible]

26-JUN-2008 15:32
s:\projects\95237489\special details\kemp\english\bridge approach fill.dgn
kemp 41 95237489

STATE OF
NORTH CAROLINA
DEPT. OF TRANSPORTATION
DIVISION OF HIGHWAYS
RALEIGH, N.C.


ENGLISH DETAIL DRAWING FOR
BRIDGE APPROACH FILLS
CORED SLAB & BOX BEAM BRIDGES
SUB REGIONAL TIER

SHEET 1 OF 2
422D11

STATE OF
NORTH CAROLINA
DEPT. OF TRANSPORTATION
DIVISION OF HIGHWAYS
RALEIGH, N.C.

ENGLISH DETAIL DRAWING FOR
BRIDGE APPROACH FILLS
CORED SLAB & BOX BEAM BRIDGES
SUB REGIONAL TIER

SHEET 1 OF 2
422D11

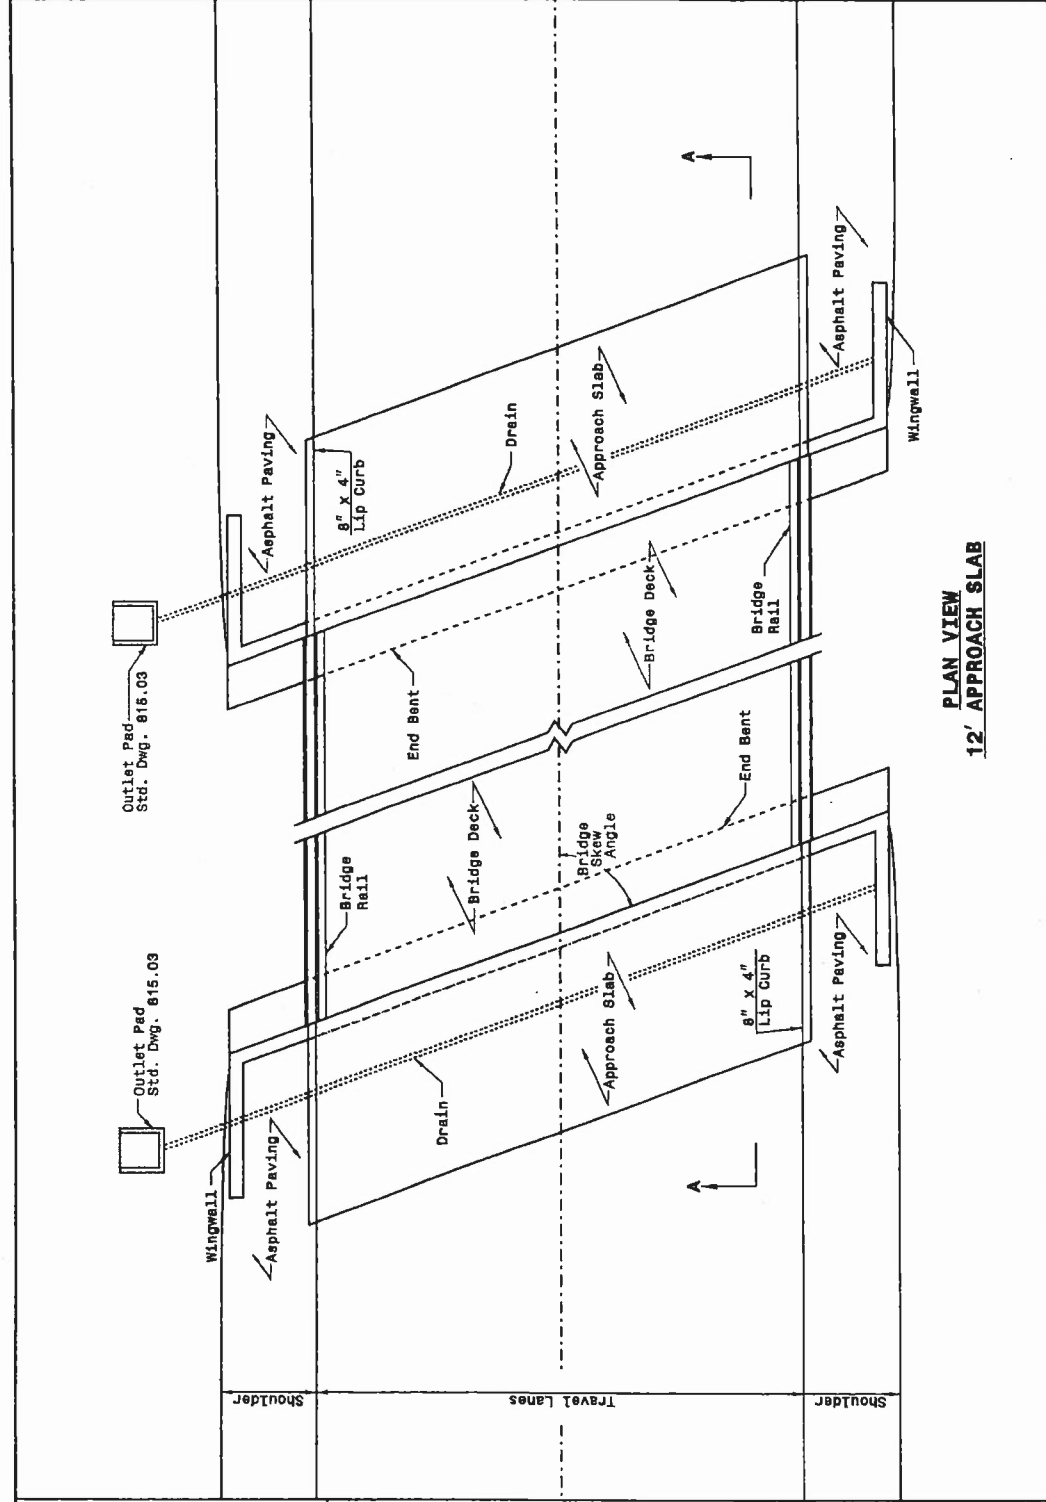


PLAN VIEW
12' APPROACH SLAB

STATE OF
NORTH CAROLINA
DEPT. OF TRANSPORTATION
DIVISION OF HIGHWAYS
RALEIGH, N.C.

ENGLISH DETAIL DRAWING FOR
BRIDGE APPROACH FILLS
CORED SLAB & BOX BEAM BRIDGES
SUB REGIONAL TIER

SHEET 2 OF 2
422D11

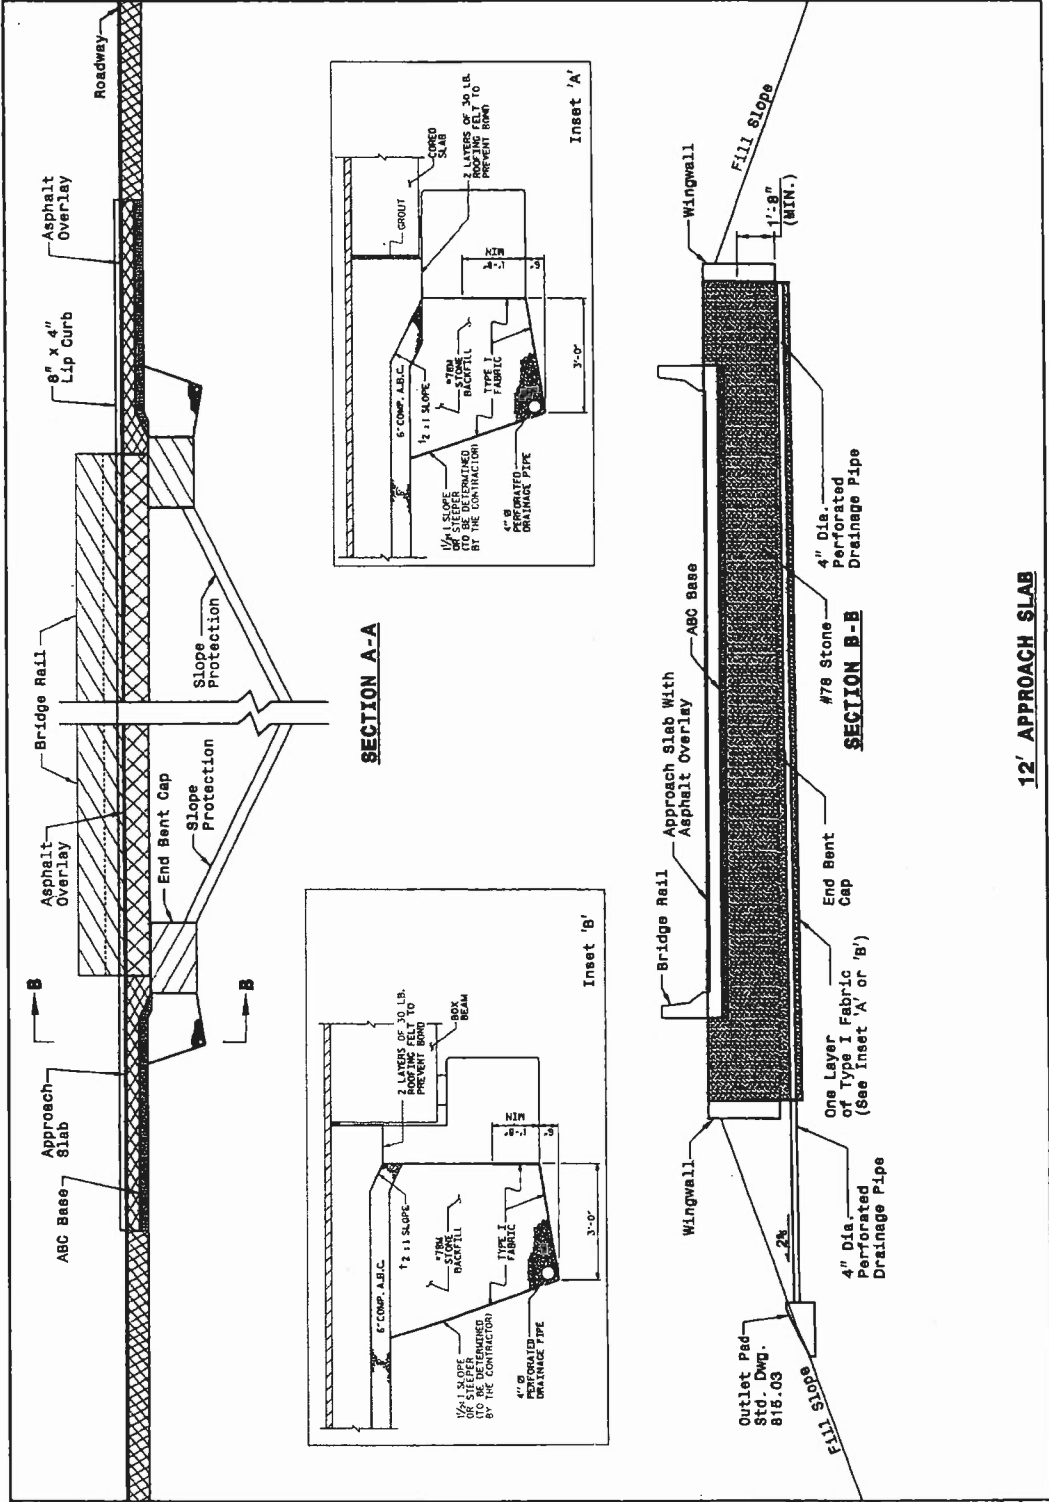

SECTION A-A

SECTION B-B

ORIGINAL BY: K. A. Kempf DATE: 6-10-08
MODIFIED BY: *[Signature]* DATE: *[Signature]*
CHECKED BY: *[Signature]* DATE: 4/27/09
FILE SPEC.: kemp/english/bridge approach fills.dgn

PROJECT SERVICES UNIT
STANDARDS AND SPECIAL DESIGN
Office 919-250-4128 FAX 919-250-4119
BRIDGE APPROACH FILLS
CORED SLAB & BOX BEAM BRIDGES
SUB REGIONAL TIER



C:\Program Files\Google\Chrome\Application\chrome.exe

PI Sta 10+57.65 PI Sta 13+37.76 PI Sta 14+00.20 PI Sta 15+51.61
 Δ = 1° 57' 39.5" (RT) Δ = 8° 28' 44.9" (RT) Δ = 2° 15' 48.3" (RT) Δ = 30° 11' 11.8"
 D = 10° 24' 40.5" D = 14° 07' 36.1" D = 5° 00' 00.0" D = 12° 00' 00.0"
 L = 114.89' L = 60.02' L = 45.27' L = 251.55'
 T = 57.65' T = 30.07' T = 22.64' T = 128.77'
 R = 550.33' R = 405.59' R = 1,454.92' R = 477.46'
 SE = 0.06
 V = 30 MPH

PI Sta 12+19.41
 Δ = 35° 15' 59.4" (RT)
 D = 19° 19' 04.6"
 L = 182.56'
 T = 94.27'
 R = 296.59'

N 76.43°
 24° 35' 30" W

DANIEL PRESTON SMITH
 DB 850 PG 125



SPECIAL CUT D
 SEE DETAIL

RIGHT OF WAY AREA DATA

PARCEL NO.	PROPERTY OWNERS NAME	TOTAL ACREAGE	AREA TAKEN	AREA REMAINING RIGHT	AREA REMAINING LEFT	CONSTR. EASEMENT	PERMANENT DRAINAGE EASEMENT	TEMPORARY DRAINAGE EASEMENT
1	ELLE LOU DAVES	20191 ft ² 0.46 ac						
2	RONNIE LEE DAVIS	7142 ft ² 0.16 ac						

END PROJECT B-5232
-L- STA. 20+00.00

LEGEND:
 [Hatched Box] DENOTES APPROACH SLAB
 [Cross-hatched Box] DENOTES PAVEMENT REMOVAL

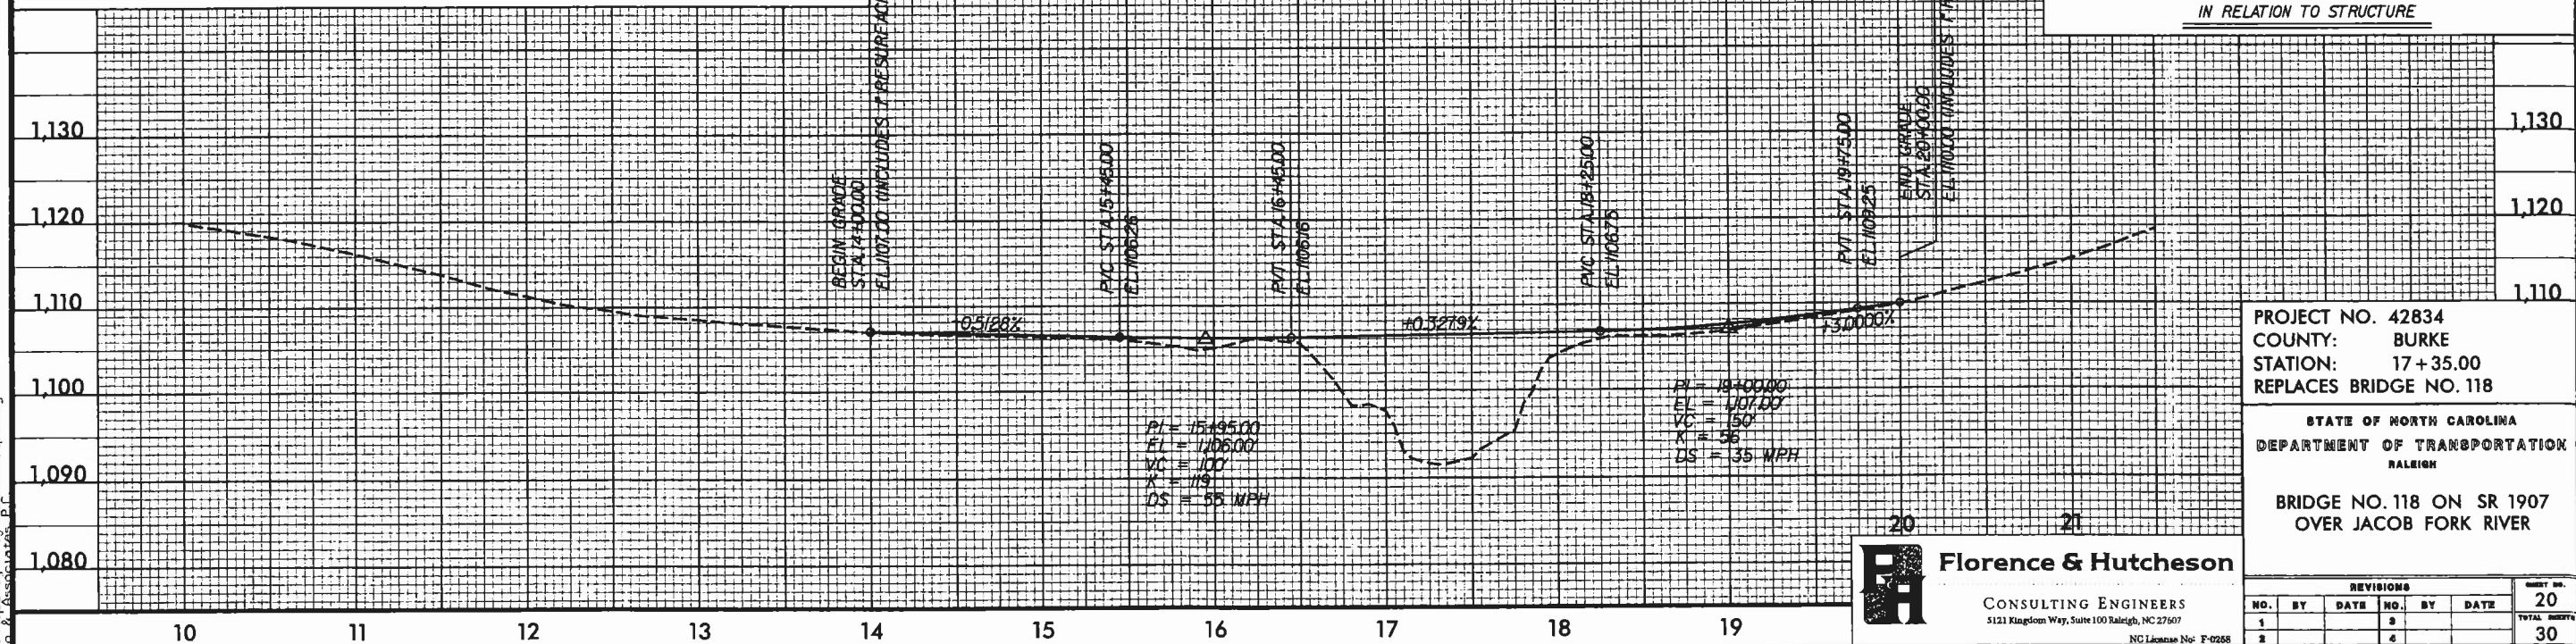  DENOTES APPROACH SLAB DENOTES PAVEMENT REMOVAL

BRIDGE NO. 118 ON SR 1907
OVER JACOB FORK RIVER

NC License No: F-0258


REVISIONS						SHEET NO. 20
NO.	BY	DATE	NO.	BY	DATE	
1			3			TOTAL SHEETS 30
2			4			

5/14/99






STATE OF
NORTH CAROLINA
DEPT. OF TRANSPORTATION
DIVISION OF HIGHWAYS
RALEIGH, N.C.

ENGLISH DETAIL DRAWING FOR
MODIFIED CONCRETE FLUME
WITH CONCRETE OR RIP-RAP DITCH

SHEET 1 OF 1
MODFLMDTCH



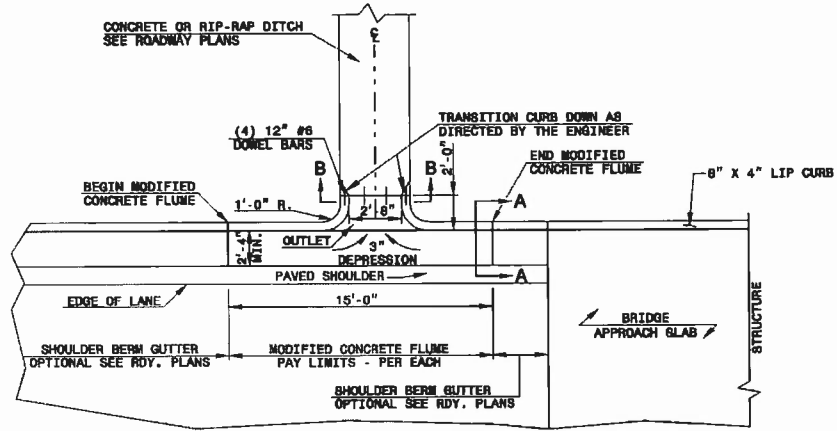


PLAN VIEW

  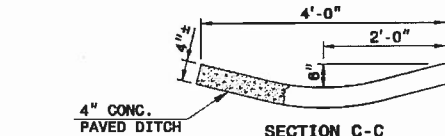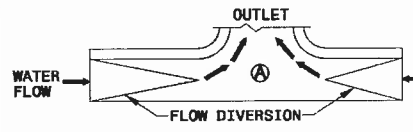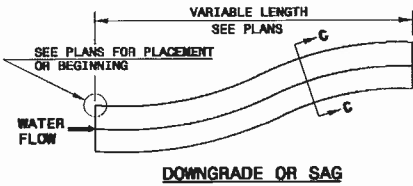

FLOW DIVERSION EXAMPLES

- NOTES:
- CONSTRUCT MODIFIED CONCRETE FLUME AND SHOULDER BERM GUTTER IN ACCORDANCE WITH THIS DETAIL.
 - CONSTRUCT CONCRETE DITCH IN ACCORDANCE WITH STD. DWG. NO. 850.01.
 - CONSTRUCT RIP RAP LINED DITCH IN ACCORDANCE WITH THIS DETAIL, IF CALLED FOR IN PLANS.
 - CONCRETE OR RIP RAP LINED DITCH SHALL BE THE TYPE AND LENGTH SPECIFIED BY THE ROADWAY PLANS. THE DITCH SHALL TERMINATE AS SHOWN ON THE PLANS. IF NO TERMINATION IS INDICATED PLACE RIP-RAP AT THE END OF THE DITCH AS INDICATED BY STD. DWG. 878.02 FOR AN 18" PIPE. TRANSITIONS FROM THE DITCH TO TERMINATION SHALL BE AS DIRECTED BY THE ENGINEER.
 - MODIFICATIONS SHALL BE AS DICTATED BY SITE CONDITIONS AND DIRECTED BY THE ENGINEER.

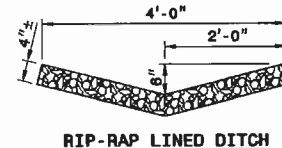  

PROJECT REFERENCE NO. SHEET NO.

STATE OF
NORTH CAROLINA
DEPT. OF TRANSPORTATION
DIVISION OF HIGHWAYS
RALEIGH, N.C.

ENGLISH DETAIL DRAWING FOR
MODIFIED CONCRETE FLUME
WITH CONCRETE OR RIP-RAP DITCH

SHEET 1 OF 1
MODFLMDTCH

DESIGN SERVICES UNIT
STANDARDS AND SPECIAL DESIGN
OFFICE 919-250-4128 FAX 919-250-4119

SEE PLATE FOR TITLE

ORIGINAL BY: E.E. Ward DATE: Apr. 2002
MODIFIED BY: E.E. Ward DATE: July 2004
CHECKED BY: DATE:
FILE SPEC.: W:\details\stand\modified flume.dgn


PROJECT NO. 42834
COUNTY: BURKE
STATION: 17 + 35.00
REPLACES BRIDGE NO. 118

STATE OF NORTH CAROLINA
DEPARTMENT OF TRANSPORTATION
RALEIGH

BRIDGE NO. 35 ON SR 1907
OVER JACOB FORK RIVER

REVISIONS						SHEET NO.
NO.	BY	DATE	NO.	BY	DATE	
1			3			21
2			4			30

Florence & Hutcheson
CONSULTING ENGINEERS
5121 Kingdom Way, Suite 100 Raleigh, NC 27607
NC License No. F-0258

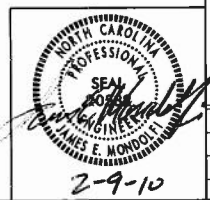


NOT TO SCALE

DRAWN BY: B.L. MARIOTTE DATE: DEC 2009
CHECKED BY: J.E. MONDOLFI DATE: DEC 2009

FILE NAME: FILE 10

EROSION CONTROL PLAN

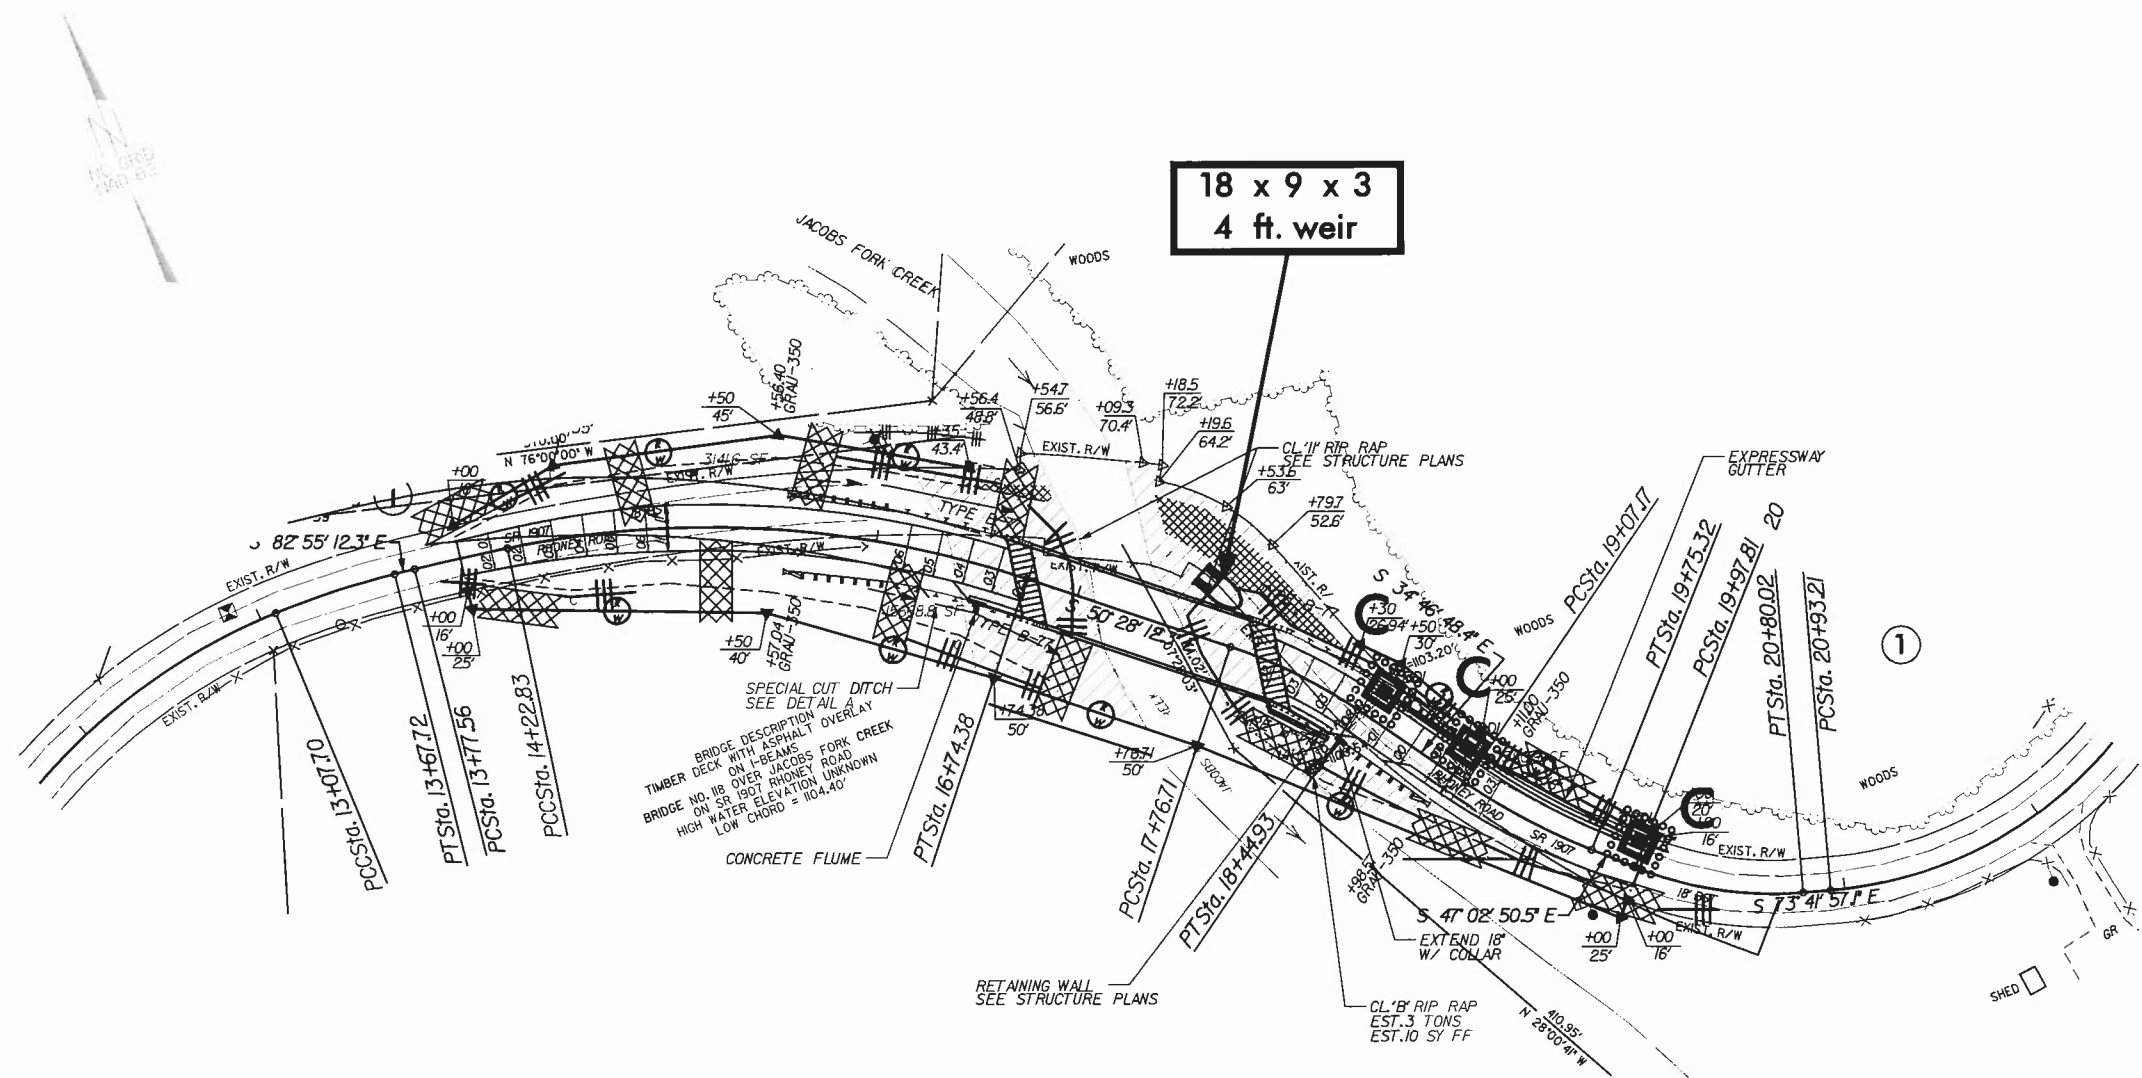

ROADSIDE ENVIRONMENTAL UNIT
DEPARTMENT OF TRANSPORTATION
DIVISION OF HIGHWAYS
RALEIGH, N.C.
2006 STANDARD SPECIFICATIONS

NOTES: ANY DEVIATION FROM OPTIONS GIVEN WILL
REQUIRE PRIOR APPROVAL BY ENGINEER.

ADDITIONAL EROSION CONTROL DEVICES MAY
NEED TO BE INSTALLED AS DIRECTED BY THE
ENGINEER.

Std. #	Description	Symbol
1605.01	Temporary Silt Fence	
1630.06	Special Stilling Basin	
1632.03	Rock Inlet Sediment Trap Type C	□
1633.01	Temporary Rock Silt Check Type-A	▨
1634.02	Temporary Rock Sediment Dam Type-B	◐

ENVIRONMENTALLY SENSITIVE AREA
PLEASE SEE HIGH QUALITY WATERS NOTE

PROJECT NO. 42834
COUNTY: BURKE
STATION: 17+35.00
REPLACES BRIDGE NO. 118


STATE OF NORTH CAROLINA
DEPARTMENT OF TRANSPORTATION
RALEIGH

BRIDGE NO. 118 ON SR 1907
OVER JACOB FORK RIVER

EROSION CONTROL PLAN AND
DETAILS ARE PROVIDED BY
THE NCDOT ROADSIDE
ENVIRONMENTAL UNIT

REVISIONS						SHEET NO.
NO.	BY	DATE	NO.	BY	DATE	22
1			3			TOTAL SHEETS 30
2			4			

COIR FIBER BAFFLE DETAIL

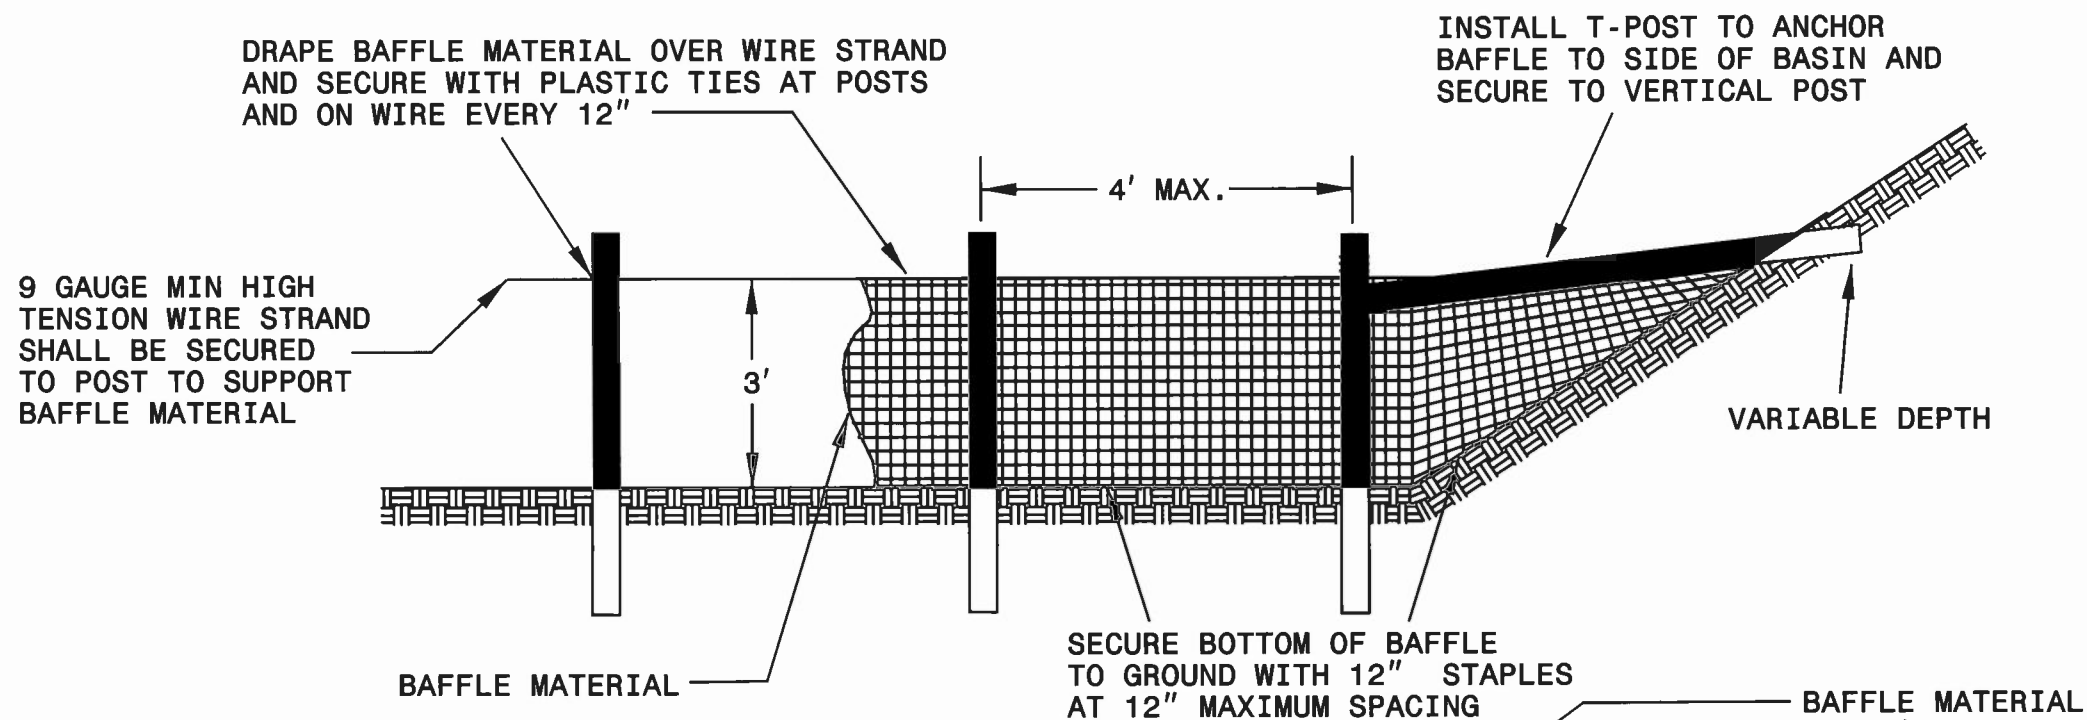


NOTES:

1. INSTALL THREE(3) COIR FIBER
BAFFLES IN SILT BASINS AND SEDIMENT
DAMS AT DRAINAGE OUTLETS WITH A
SPACING OF $\frac{1}{4}$ THE BASIN LENGTH.

2. TWO(2) COIR FIBER BAFFLES CAN BE
INSTALLED IN SILT BASINS AND DAMS
LESS THAN 20 FT. IN LENGTH WITH A
SPACING OF 1/3 THE BASIN LENGTH.

3. TOP HEIGHT OF COIR FIBER BAFFLES SHALL NOT BE BELOW BASE OF EMERGENCY SPILLWAY ELEVATION.

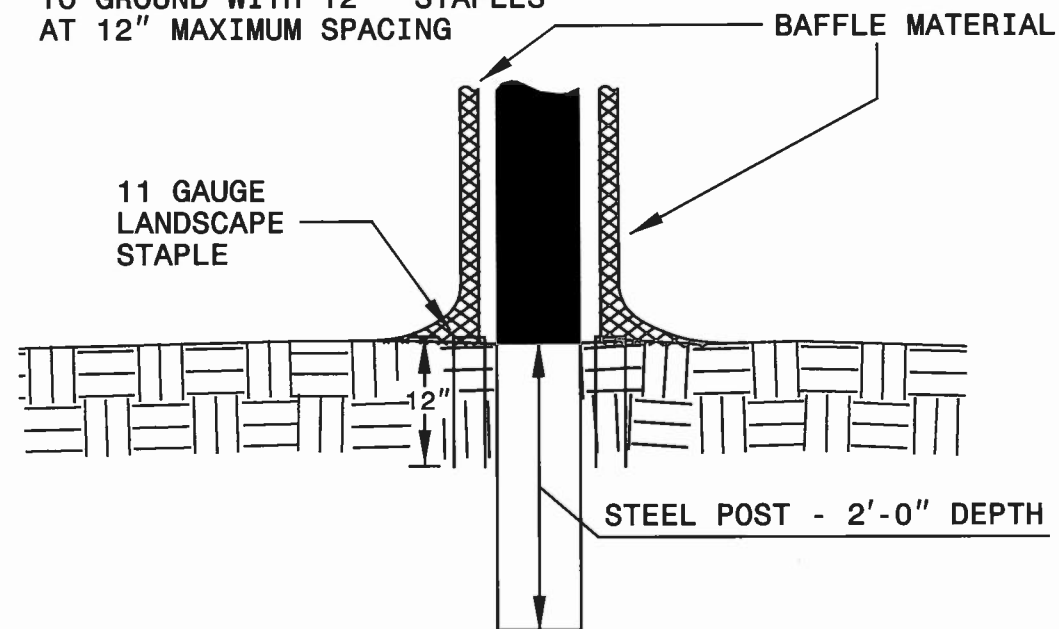

BAFFLE MATERIAL SHALL BE SECURED
TO THE BOTTOM AND SIDES OF BASIN
USING 12" LANDSCAPE STAPLES

PROJECT NO. 42834
COUNTY: BURKE
STATION: 17 + 35.00
REPLACES BRIDGE NO. 118

STATE OF NORTH CAROLINA
DEPARTMENT OF TRANSPORTATION
RALEIGH

BRIDGE NO. 118 ON SR 1907
OVER JACOB FORK RIVER

EROSION CONTROL PLAN AND
DETAILS ARE PROVIDED BY
THE NCDOT ROADSIDE
ENVIROMENTAL UNIT

REVISIONS						SHEET NO. 23
NO.	BY	DATE	NO.	BY	DATE	
1			3			TOTAL SHEETS 30
2			4			

7/2/99
2/9/2010
F:\N\CMADiv13\Burke-35\W4130066B\TrafficControl\TCP\TCPI.dgn
Florence & Hutcheson, Inc.

ROADWAY STANDARD DRAWINGS

THE FOLLOWING ROADWAY STANDARDS AS APPEAR IN "ROADWAY STANDARD DRAWINGS" - ROADWAY DESIGN UNIT-N.C. DEPARTMENT OF TRANSPORTATION-RALEIGH, N.C., DATED JULY 2006 ARE APPLICABLE TO THIS PROJECT AND BY REFERENCE HEREBY ARE CONSIDERED A PART OF THESE PLANS:

STD. NO.	TITLE
1101.03	TEMPORARY ROAD CLOSURES
1101.04	TEMPORARY SHOULDER CLOSURES
1110.81	STATIONARY WORK ZONE SIGNS
1145.01	BARRICADES
1205.01	PAVEMENT MARKINGS - LINE TYPES & OFFSETS
1205.02	PAVEMENT MARKINGS - 2 LANE & MULTILANE ROADWAYS
1205.12	PAVEMENT MARKINGS - BRIDGES
1250.01	PAVEMENT MARKER SPACING
1251.01	RAISED PAVEMENT MARKERS (TEMPORARY & PERMANENT)
1261.01	GUARDRAIL & BARRIER DELINEATOR SPACING
1261.02	GUARDRAIL & BARRIER DELINEATOR TYPES
1262.01	GUARDRAIL END DELINEATION

GENERAL NOTES

CHANGES MAY BE REQUIRED WHEN PHYSICAL DIMENSIONS IN THE DETAIL DRAWINGS, STANDARD DETAILS, AND ROADWAY DETAILS ARE NOT ATTAINABLE TO MEET FIELD CONDITIONS OR RESULT IN DUPLICATE OR UNDESired OVERLAPPING OF DEVICES. MODIFICATION MAY INCLUDE: MOVING, SUPPLEMENTING, COVERING, OR REMOVAL OF DEVICES AS DIRECTED BY THE ENGINEER.

THE FOLLOWING GENERAL NOTES APPLY AT ALL TIMES FOR THE DURATION OF THE CONSTRUCTION PROJECT EXCEPT WHEN OTHERWISE NOTED IN THE PLAN OR DIRECTED BY THE ENGINEER.

TRAFFIC PATTERN ALTERATIONS

- A) NOTIFY THE ENGINEER TWENTY ONE (21) CALENDAR DAYS PRIOR TO ANY TRAFFIC PATTERN ALTERATION.

SIGNING

- B) PROVIDE PERMANENT SIGNING.
- C) PROVIDE SIGNING AND DEVICES REQUIRED TO CLOSE THE ROAD ACCORDING TO THE ROADWAY STANDARD DRAWINGS AND TRAFFIC CONTROL PLANS.
- PROVIDE SIGNING REQUIRED FOR THE OFF-SITE DETOUR ROUTE AS SHOWN IN THE TRAFFIC CONTROL PLANS, UNLESS OTHERWISE NOTED.
- D) COVER OR REMOVE ALL SIGNS AND DEVICES REQUIRED TO CLOSE THE ROAD WHEN ROAD CLOSURE IS NOT IN OPERATION.
- COVER OR REMOVE ALL SIGNS REQUIRED FOR THE OFF-SITE DETOUR WHEN THE DETOUR IS NOT IN OPERATION.
- E) ENSURE ALL NECESSARY SIGNING IS IN PLACE PRIOR TO ALTERING ANY TRAFFIC PATTERN.

TRAFFIC CONTROL DEVICES

- F) PLACE TYPE III BARRICADES, WITH "ROAD CLOSED" SIGN R11-2 ATTACHED, OF SUFFICIENT LENGTH TO CLOSE ENTIRE ROADWAY.
- G) INSTALL PAVEMENT MARKINGS ON THE FINAL SURFACE AS FOLLOWS:

ROAD NAME	MARKING
1. SR 1907 (RHONEY RD.)	PAINT
H) PLACE AT LEAST TWO APPLICATION OF PAINT PAVEMENT MARKINGS ON THE FINAL WEARING SURFACE ON NEW ASPHALT PAVEMENT. PLACE ADDITIONAL APPLICATIONS OF PAINT UPON SUFFICIENT DRYING TIME, AS DETERMINED BY THE ENGINEER.	
I) TIE PROPOSED PAVEMENT MARKING LINES TO EXISTING PAVEMENT MARKING LINES.	

PHASE I

- STEP 1: - USING ROADWAY STANDARD DRAWING NUMBER 1101.04, SHEET 1 OF 1, INSTALL ALL DETOUR SIGNING KEEPING SIGNS COVERED (SEE SHEET 21).

WORKING IN A CONTINUOUS MANNER, COMPLETE THE FOLLOWING WORK IN PHASE I, STEP 2.

- STEP 2: - USING ROADWAY STANDARD DRAWING NUMBER 1101.03, SHEET 1 OF 9, CLOSE SR 1907 (RHONEY RD.) TO TRAFFIC, UNCOVER ALL DETOUR SIGNING AND SHIFT TRAFFIC TO DETOUR (SEE SHEET 21).

- STEP 3: - DISMANTLE AND REMOVE EXISTING BRIDGE NUMBER 35.

- STEP 4: - COMPLETE CONSTRUCTION OF PROPOSED STRUCTURE, APPROACH ROADWAY TIE-INS, AND ASSOCIATED ITEMS.

- STEP 5: - PLACE FINAL PAVEMENT MARKINGS (PAINT).

WORKING IN A CONTINUOUS MANNER, COMPLETE THE FOLLOWING WORK IN PHASE I, STEP 6.

- STEP 6: - USING ROADWAY STANDARD DRAWING NUMBER 1101.04, SHEET 1 OF 1, REMOVE ALL DETOUR SIGNING, ALL TRAFFIC CONTROL DEVICES AND OPEN SR 1907 (RHONEY RD.) TO TRAFFIC.

FINAL PAV'T MARKING SCHEDULE

SYMBOL	DESCRIPTION	QUANTITY BREAKDOWN	PAY ITEM	TOTAL QUANTITY
		PAVEMENT MARKING LINES		
PA	WHITE EDGELINE 2X	2,400 LF	PAINT (4")	
PI	YELLOW DOUBLE CENTER LINE 2X	2,400 LF		
			TOTAL	4,800 LF

FH

Florence & Hutcheson

CONSULTING ENGINEERS

5121 Kingdom Way, Suite 100 Raleigh, NC 27607

NC License No: P-0258

REVISIONS						SHEET NO.
NO.	BY	DATE	NO.	BY	DATE	24
1			2			TOTAL SHEETS
2			4			30

PROJECT REFERENCE NO.
B-5232

SHEET NO.

R/W SHEET NO.

NORTH CAROLINA

REGISTERED PROFESSIONAL ENGINEER

2-9-10

MICHAEL T. KIEPL

PROJECT NO. 42834

COUNTY: BURKE

STATION: 17+35.00

REPLACES BRIDGE NO. 118

STATE OF NORTH CAROLINA



DEPARTMENT OF TRANSPORTATION

RALEIGH

BRIDGE NO. 118 ON SR 1907

OVER JACOB FORK CREEK



REVISIONS						SHEET NO.
NO.	BY	DATE	NO.	BY	DATE	24
1			2			TOTAL SHEETS
2			4			30

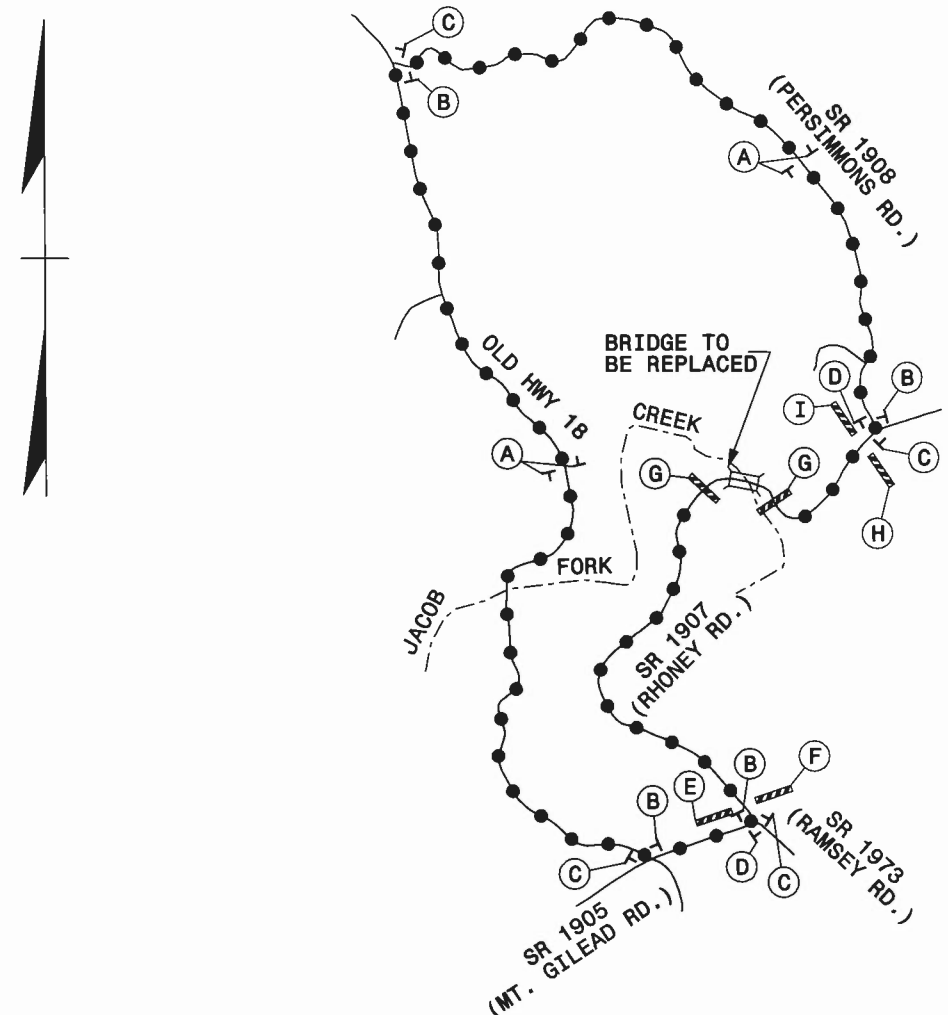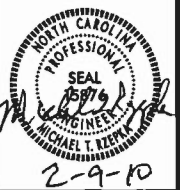

SIGN NUMR:	TYPE: B or D	BACKG COPY	COLOR: ORANGE	DESIGN BY: BLM	PROJECT ID: MA130068	CK BY:	STD #: 196	DIV: 13	DATE: #####	VERTICAL SPACING				
QUANTITY:	1	MAJOR COPY SERIES: D								INCHES [y]				
SIGN	WIDTH: 60	INCHES								5.00	SPACE			
	HEIGHT: 16	INCHES								6.00	LINE 1			
TOTAL	AREA:(S.F.)	6.67								D	11.0			
BORDR	TYPE: FLUSH									5.00	SPACE			
	RECESS: 0.00	INCHES								0.00				
	WIDTH: 0.75	INCHES								0.00				
	RADII: 3.00	INCHES								0.00				
NO. Z BARS:	#N/A	VHB:								0.00				
LENGTH:	#N/A	INCHES	MAT'L:	0.125	"	ALUMINUM					0.00			
USE NOTES: 1,4 1.Legend and border shall be direct applied Type III reflective sheeting. 2.Legend and border shall be direct applied Type I reflective sheeting. 3.Shields shall be Type III reflective sheeting on .032" aluminum and demountable. 4.Background shall be Type III refl. shgt. 5.Background shall be Type I refl. sheeting. 6.Center arrow(s) vertically on sign.											TOTAL:		16	0.00
											TOTAL:		16	0.00
											TOTAL:		16	0.00
RHONEY RD

SIZE/	SERIES	LT MARGIN	SIGN COPY												RT MARGIN
CHAR:	6.00 INCH		R	H	O	N	E	Y		R	D				
TYPE:	D	6.84	5.44	5.44	5.82	5.44	4.41	5.06	5.46	5.44	4.03	0.00	0.00	0.00	
#/LC:	0.00 INCH	[x]	6.84	12.27	17.71	23.33	28.76	33.17	38.24	43.70	49.13	53.16	0.00	0.00	
SPCE:	1.00 FACTOR														
LINE 1			0.00	0.00	0.00	0.00	0.00	0.00	0.00	0.00	0.00	0.00	0.00	0.00	
			0.00	0.00	0.00	0.00	0.00	0.00	0.00	0.00	0.00	0.00	0.00	0.00	

 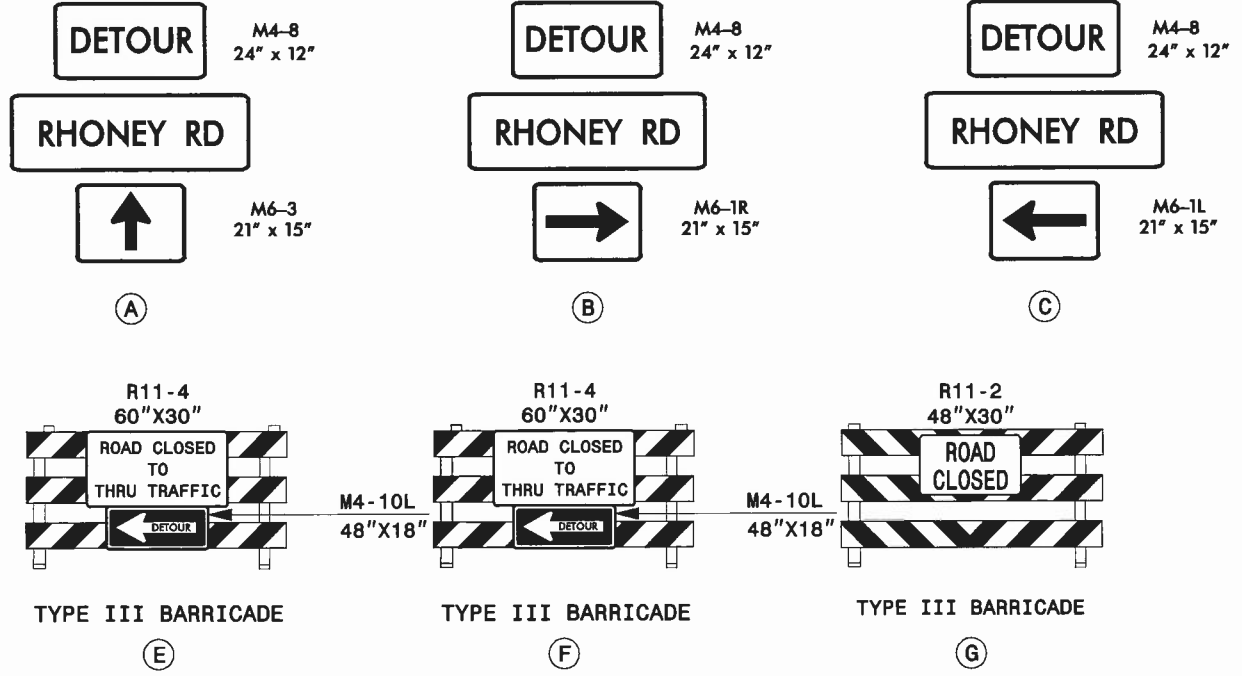

PROJECT NO. 42834
COUNTY: BURKE
STATION: 17+35.00
REPLACES BRIDGE NO. 118


STATE OF NORTH CAROLINA
DEPARTMENT OF TRANSPORTATION
RALEIGH

BRIDGE NO. 118 ON SR 1907
OVER JACOB FORK CREEK

Florence & Hutcheson
CONSULTING ENGINEERS
5121 Kingdom Way, Suite 100 Raleigh, NC 27607
NC License No: F-0258


REVISIONS						SHEET NO.
NO.	BY	DATE	NO.	BY	DATE	
1			3			25
2			4			30

1/8/2010
F:\N\MA_Div13\Burlington\MA13006P\Roadway\Xac\mal3006t1.dwg
8.122/99

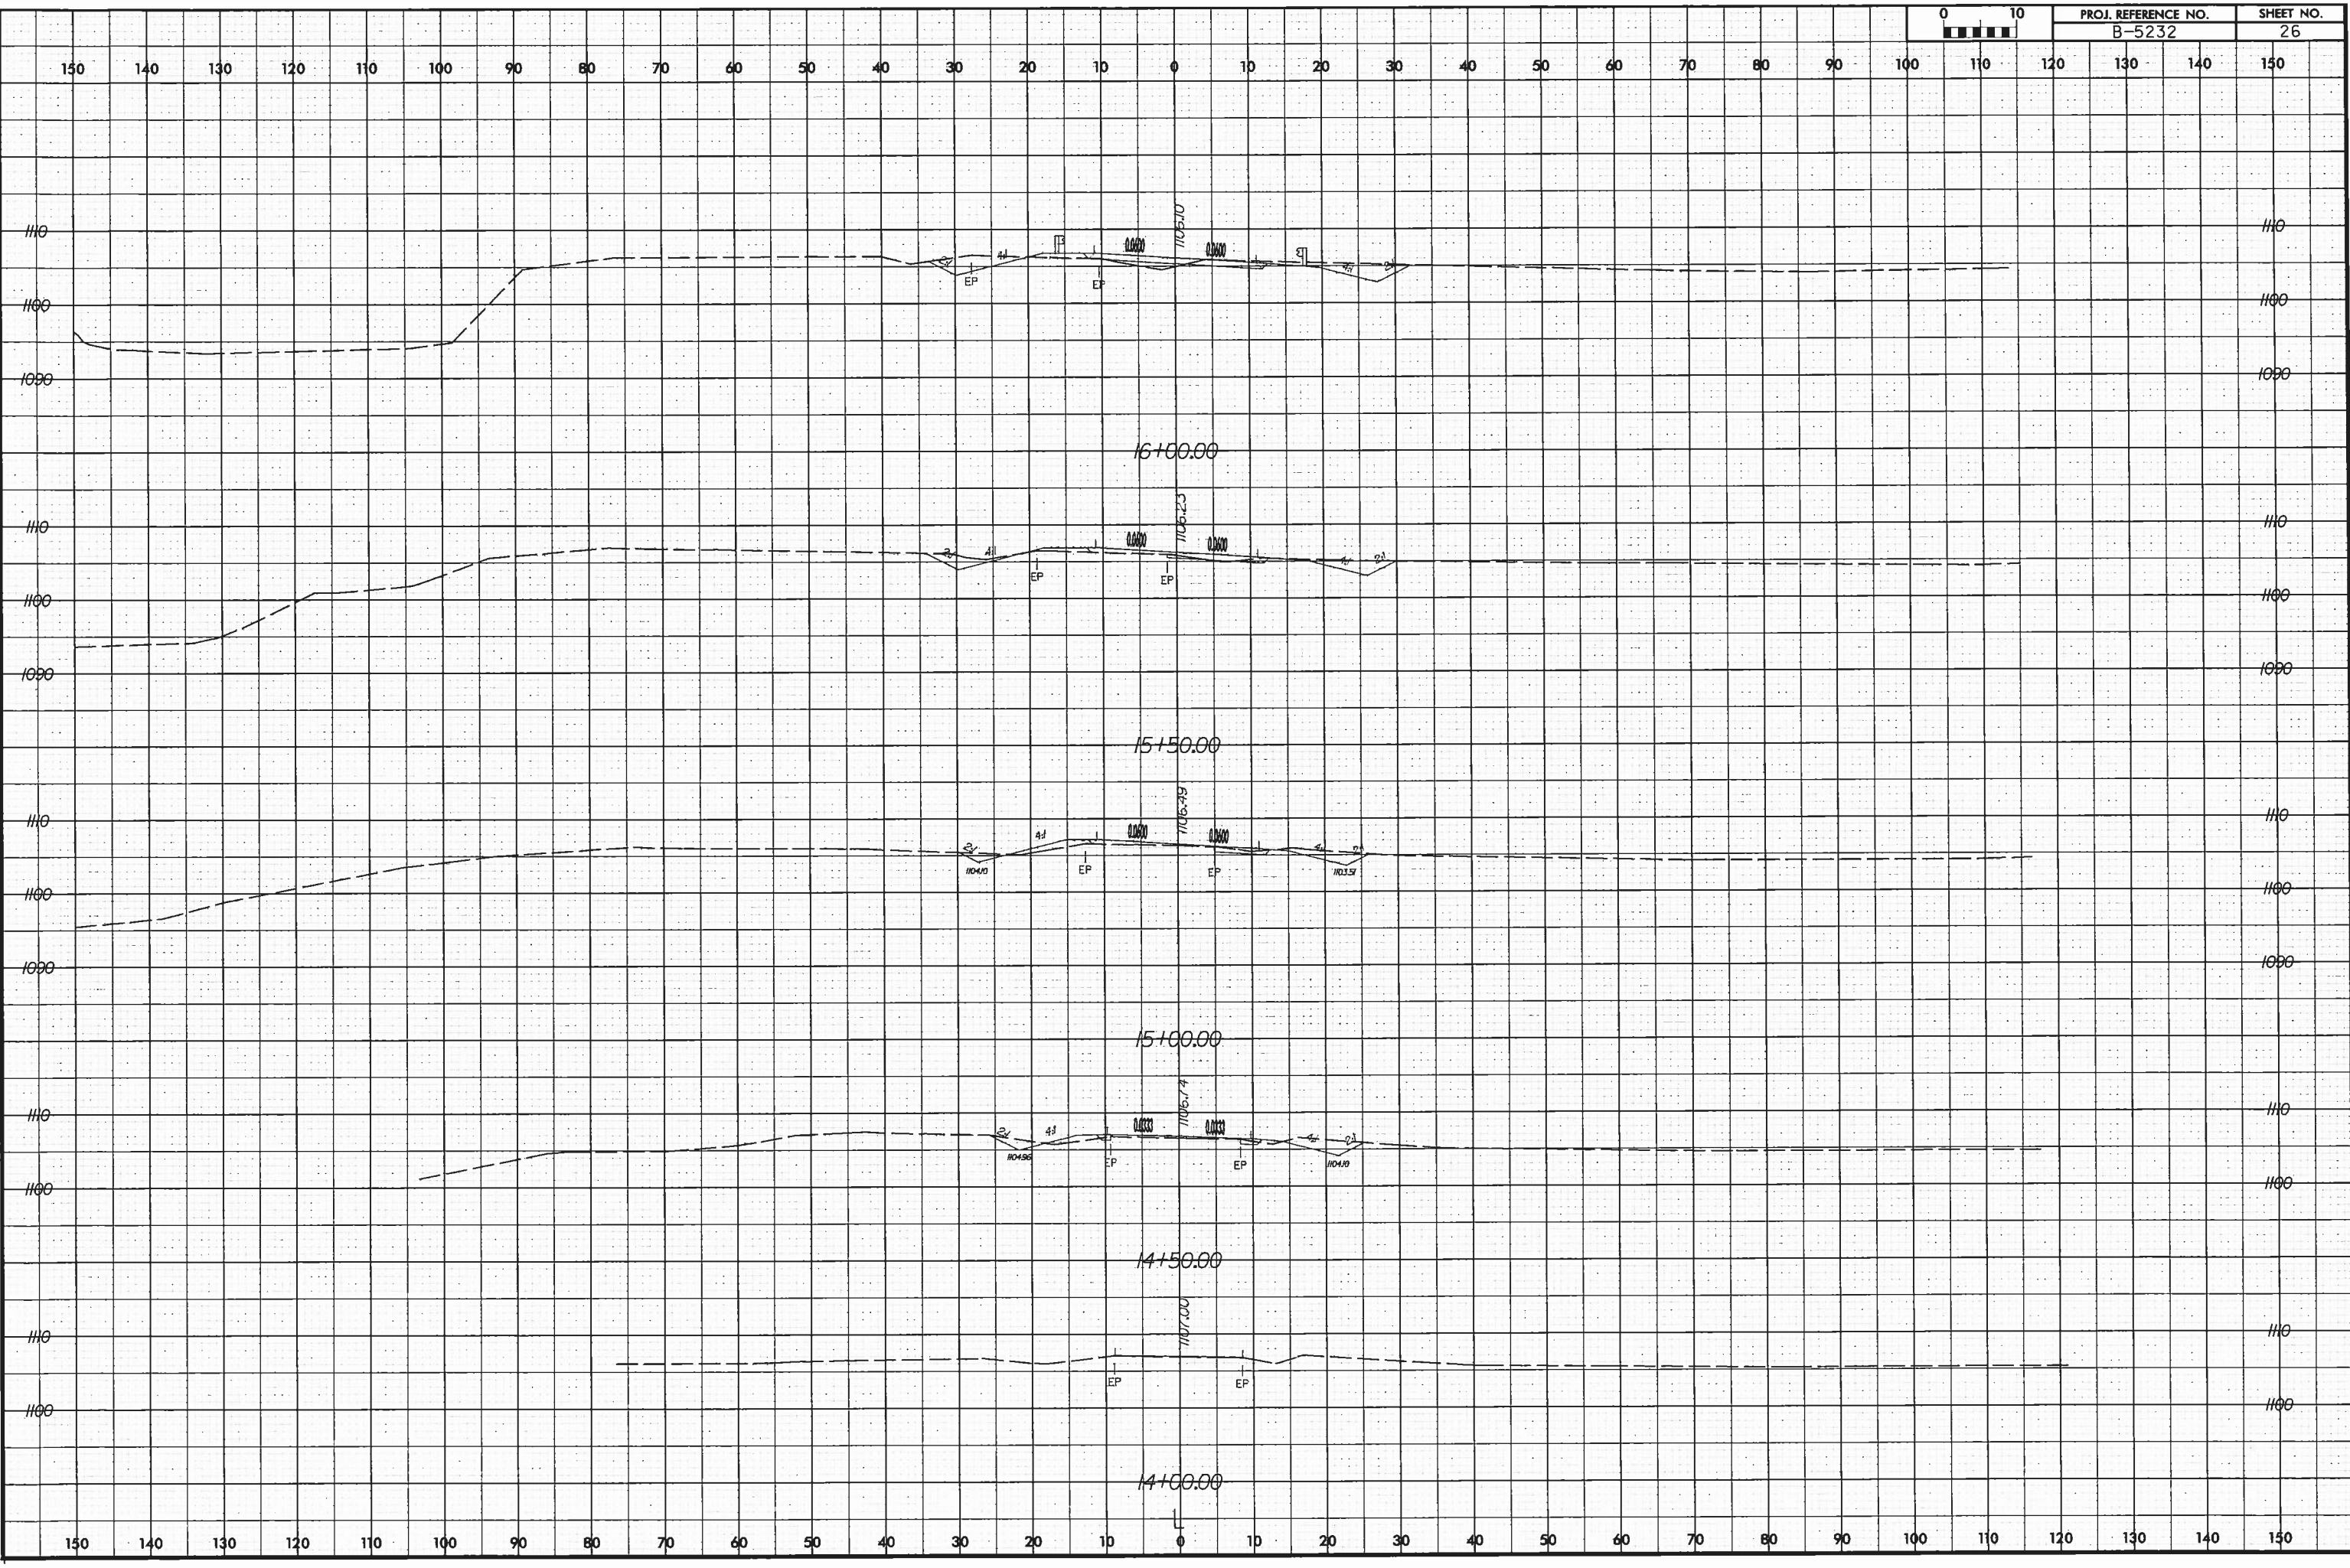


3/23/96

1/8/2000
P:\NEMA\Div13\FurPe-35\M412005B\Foodway.knc mal3006t.1.rpldun
P.L. & Associates, Inc.

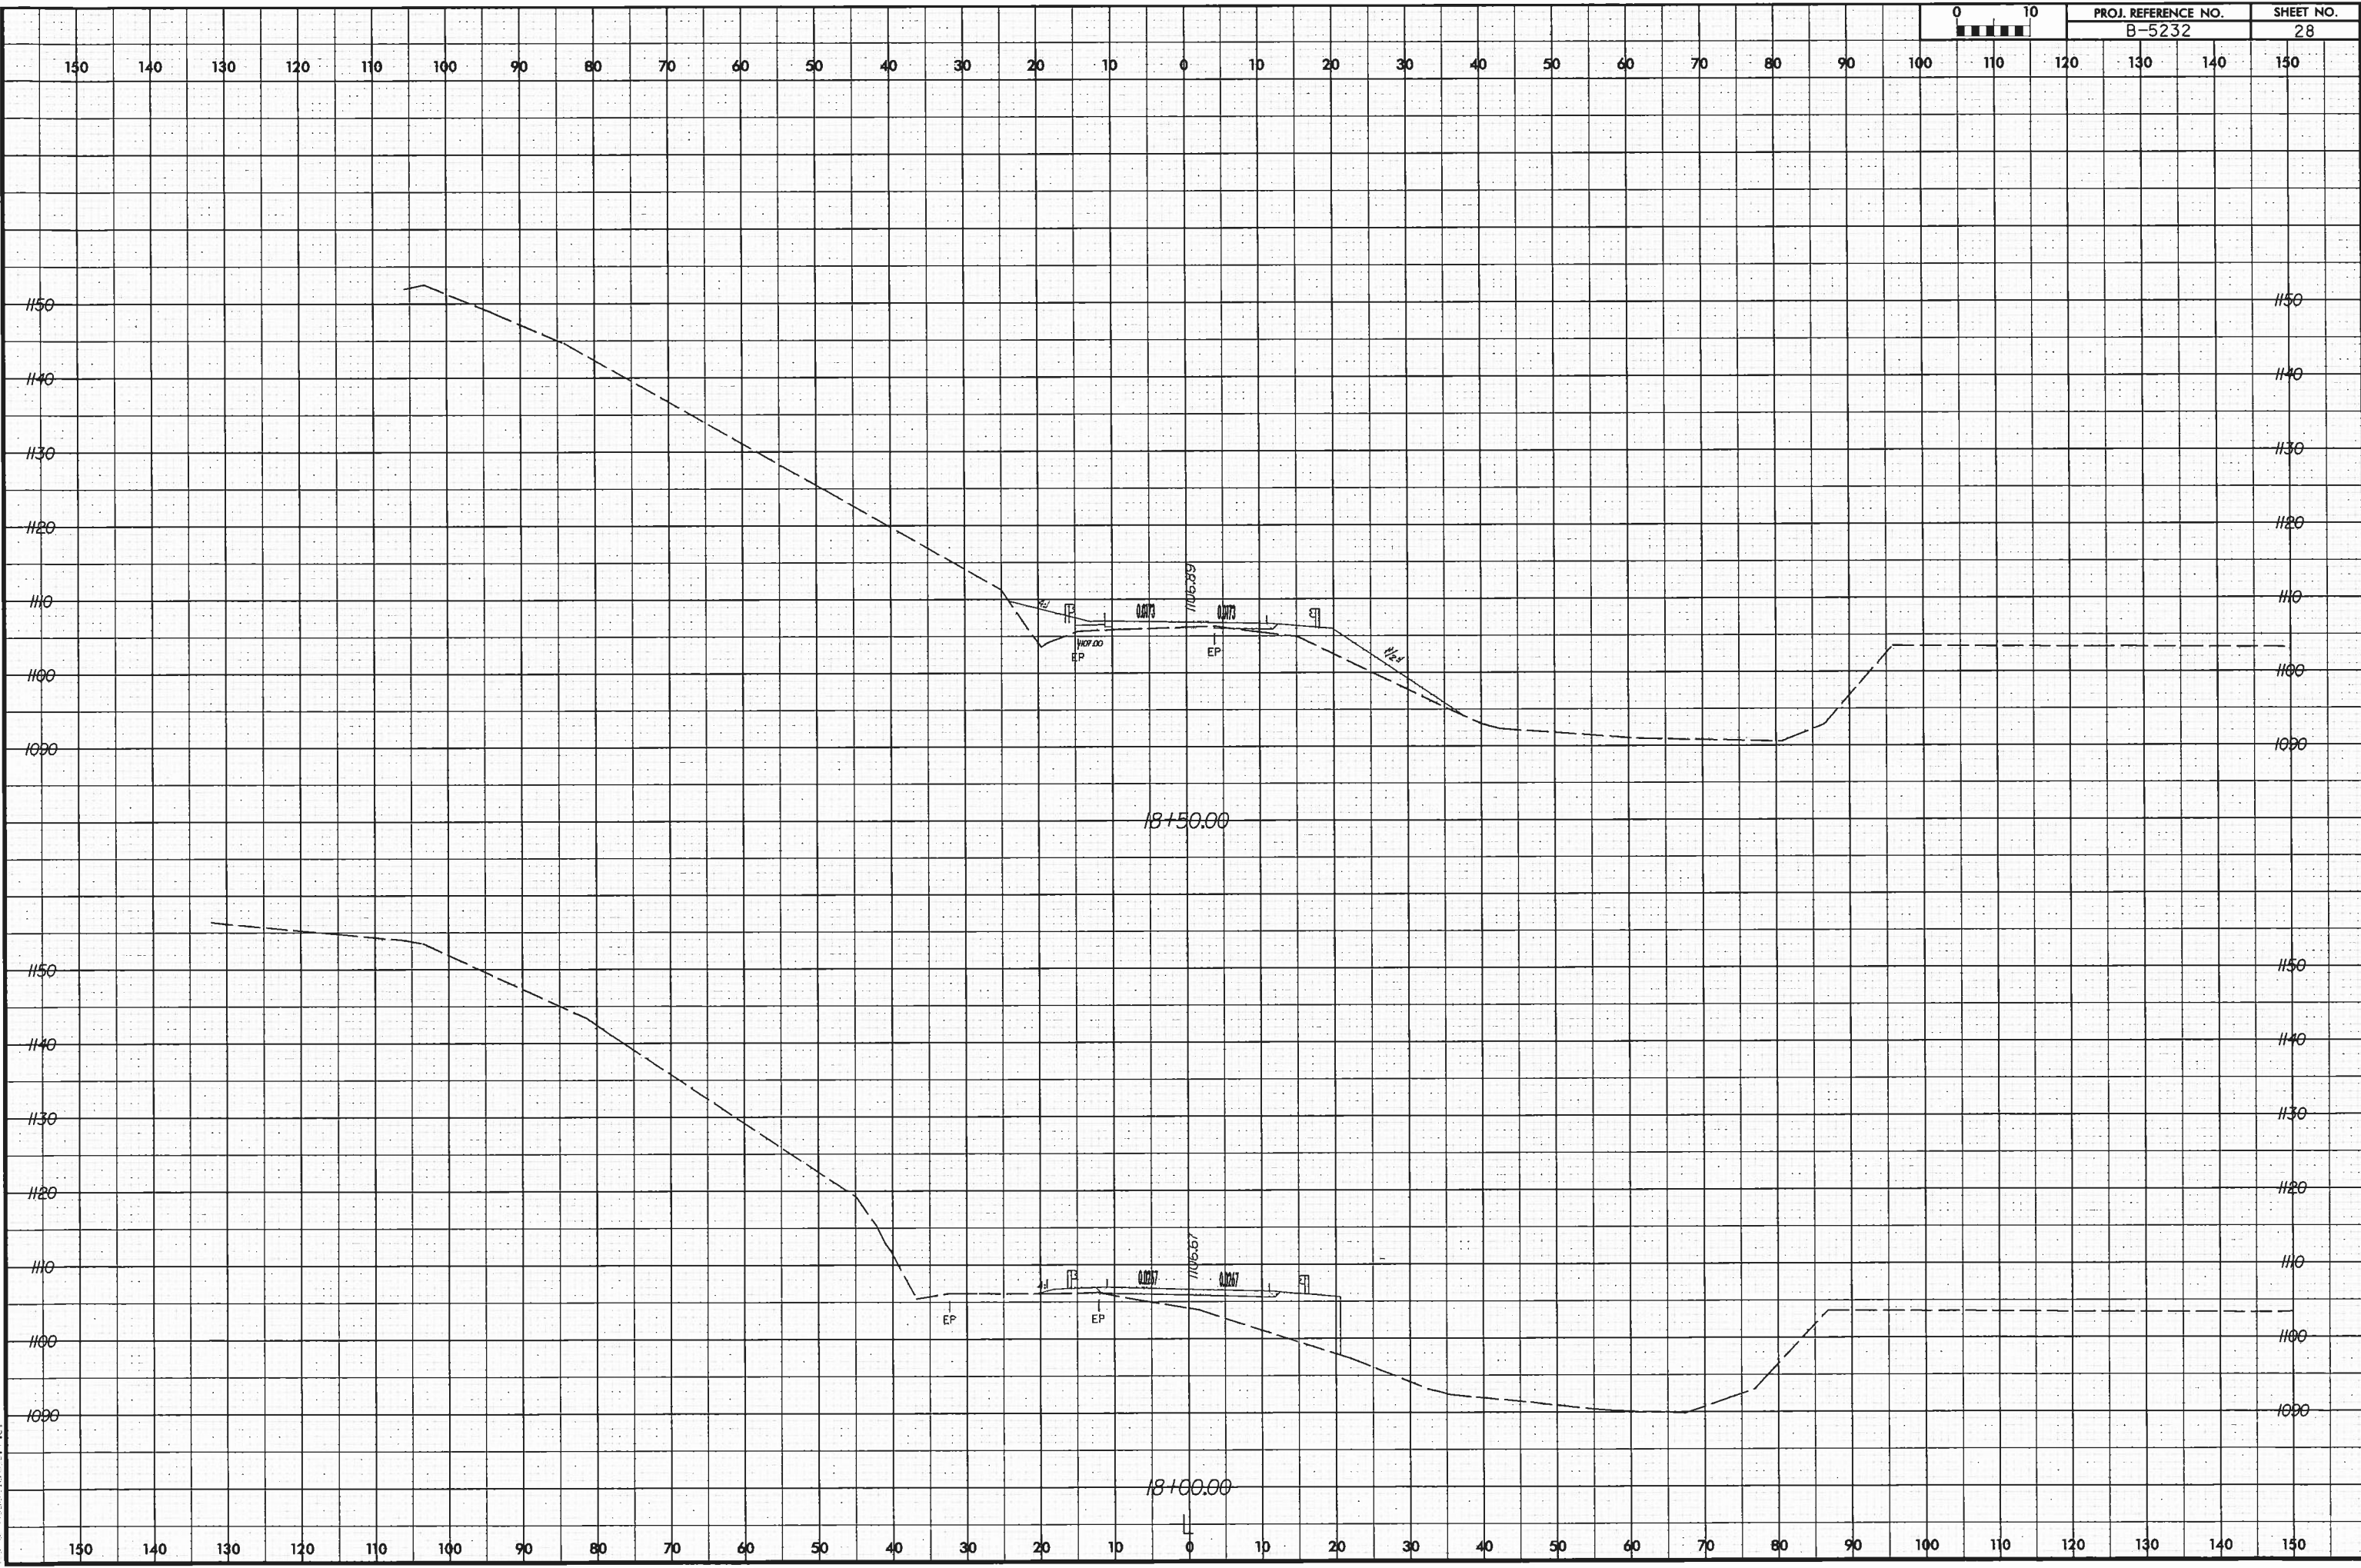

9/22/99

1/8/2006
P:\M\MA\Div13\Burke-35\MA13006P\Roadway\Loc.mxd 3/20/06 11:14:10
100% Graphics.dwg

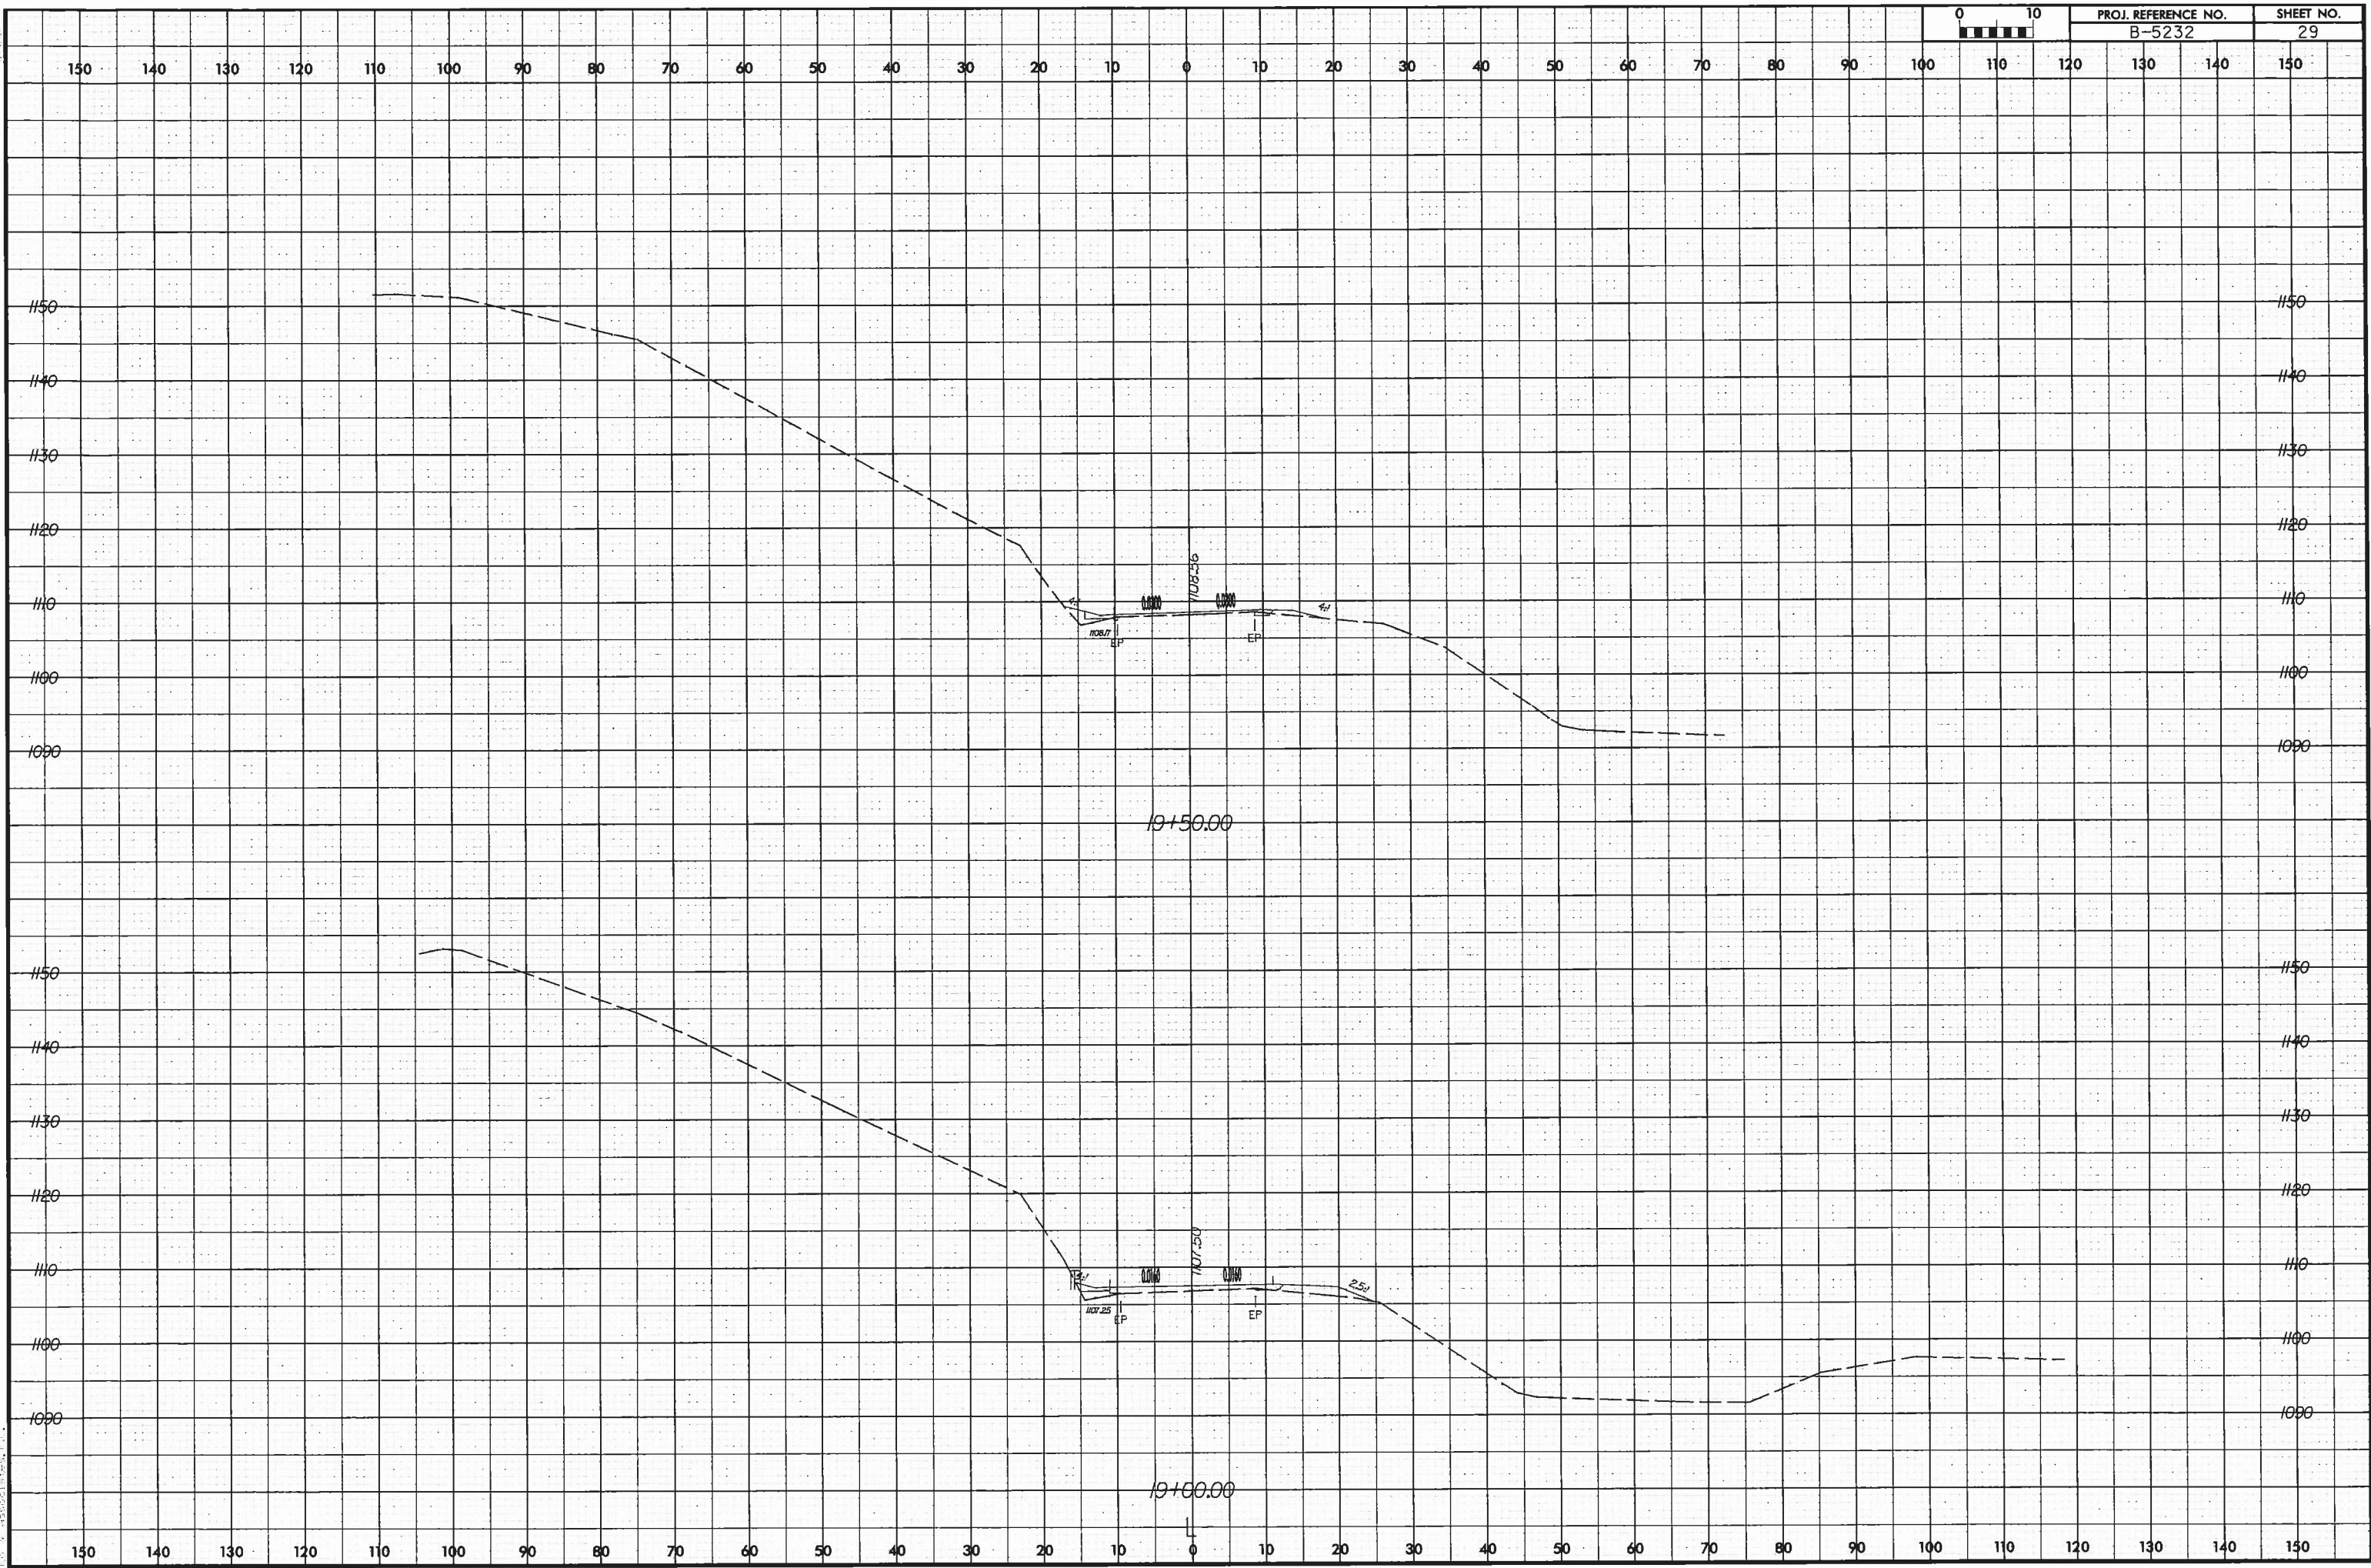

1/8/2010 P:\NEMA-Div\1\Burke_35\MA130066\Roadway\Xsc\ma130066-1-1.plt.dgn

