

NOTE:
TEMPORARY SILT FENCE SHALL BE INSTALLED A MINIMUM OF 1 METER FROM TOE OF FILL IN WETLAND AREAS

NOTE:
PLACE TEMPORARY ROCK SEDIMENT DAMS TYPE-B AND TEMPORARY ROCK SILT CHECKS TYPE-A AT DRAINAGE OUTLETS.


CONST. REV.
R/W REV.

PROJECT REFERENCE NO. U-2912	SHEET NO. EC-10/CONST.11
R/W SHEET NO.	
ROADWAY DESIGN ENGINEER	HYDRAULICS ENGINEER

CLEARING AND GRUBBING
EROSION CONTROL FOR
CONSTRUCTION SHEET 11

STA. 30 + 20 SEE SHEET 10
MATCH LINE

STA. 33 + 60 SEE SHEET 12
MATCH LINE

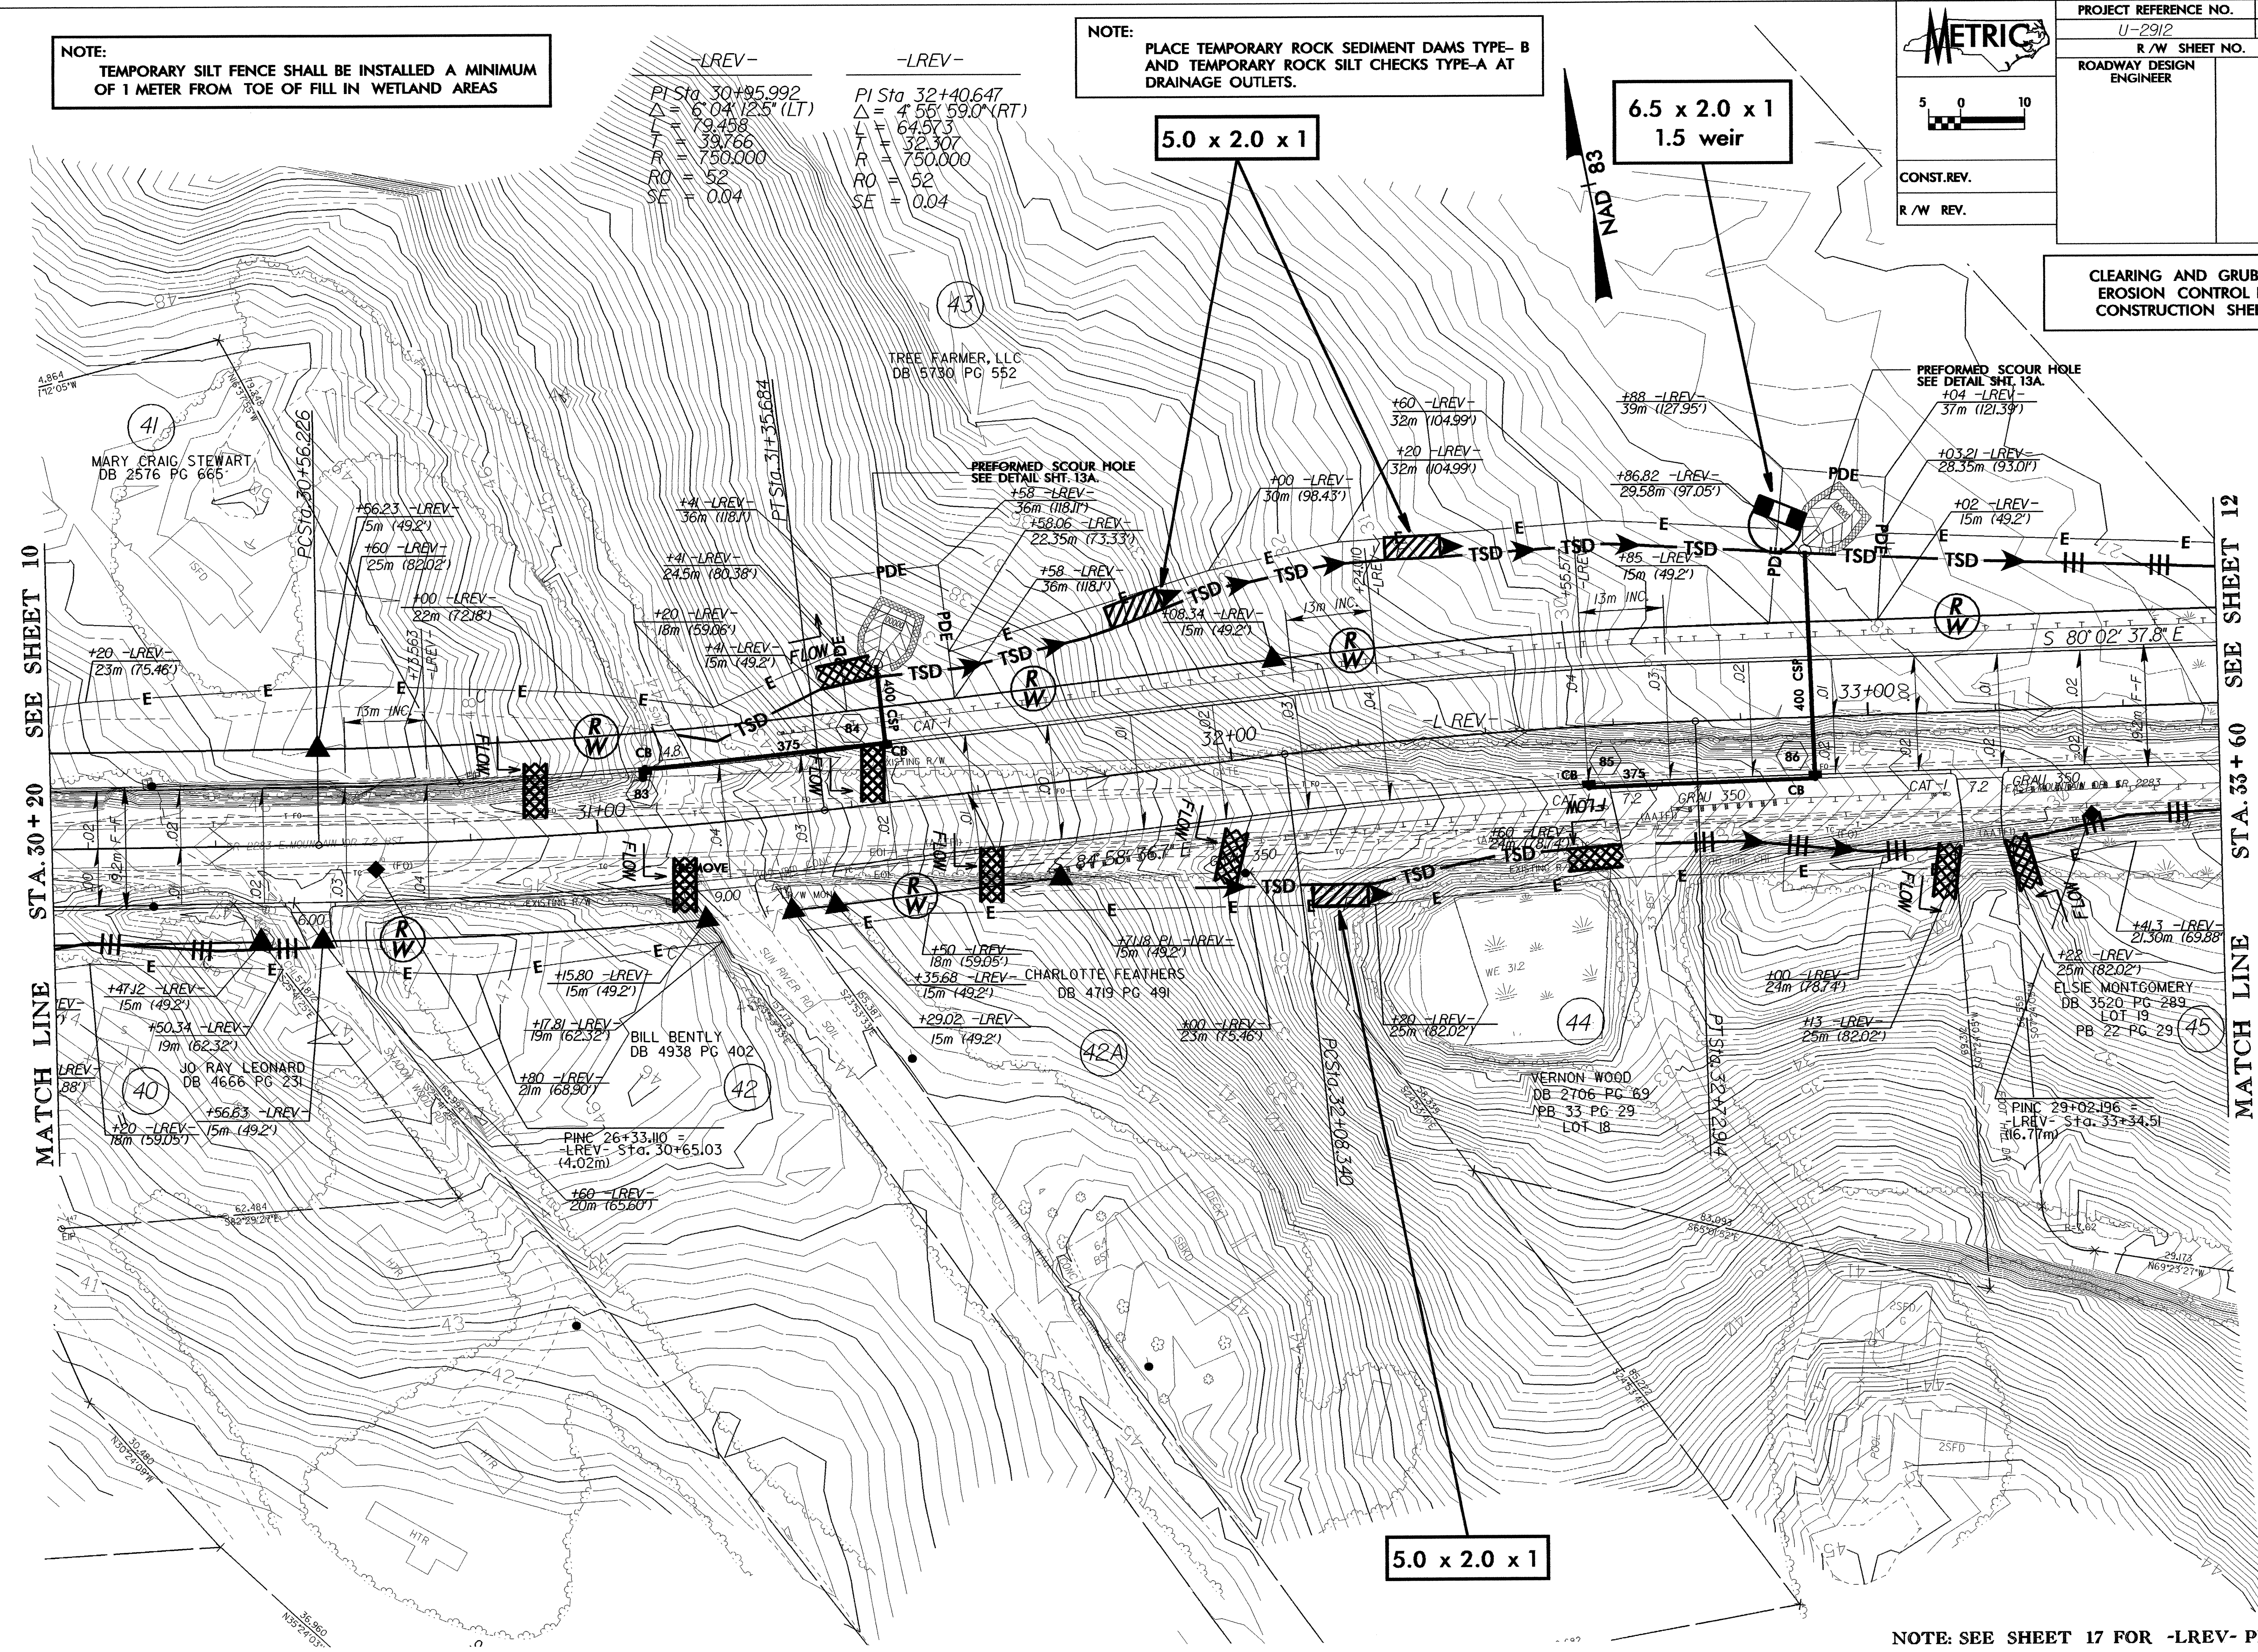

5.0 x 2.0 x 1

6.5 x 2.0 x 1
1.5 weir

NOTE: SEE SHEET 17 FOR -LREV- PROFILE