


 ENVIRONMENTALLY SENSITIVE AREA
SEE PROJECT SPECIAL PROVISIONS

NOTE:
PLACE TEMPORARY ROCK SEDIMENT DAMS TYPE-B
AND TEMPORARY ROCK SILT CHECKS TYPE-A AT
DRAINAGE OUTLETS.

CLEARING AND GRUBBING
EROSION CONTROL FOR
CONSTRUCTION SHEET 16

PROJECT REFERENCE NO. R-2568B		SHEET NO. EC-16/CONST.16	
R/W SHEET NO. 16		HYDRAULICS ENGINEER	
ROADWAY DESIGN ENGINEER		HYDRAULICS ENGINEER	
CONST. REV.		R/W REV.	

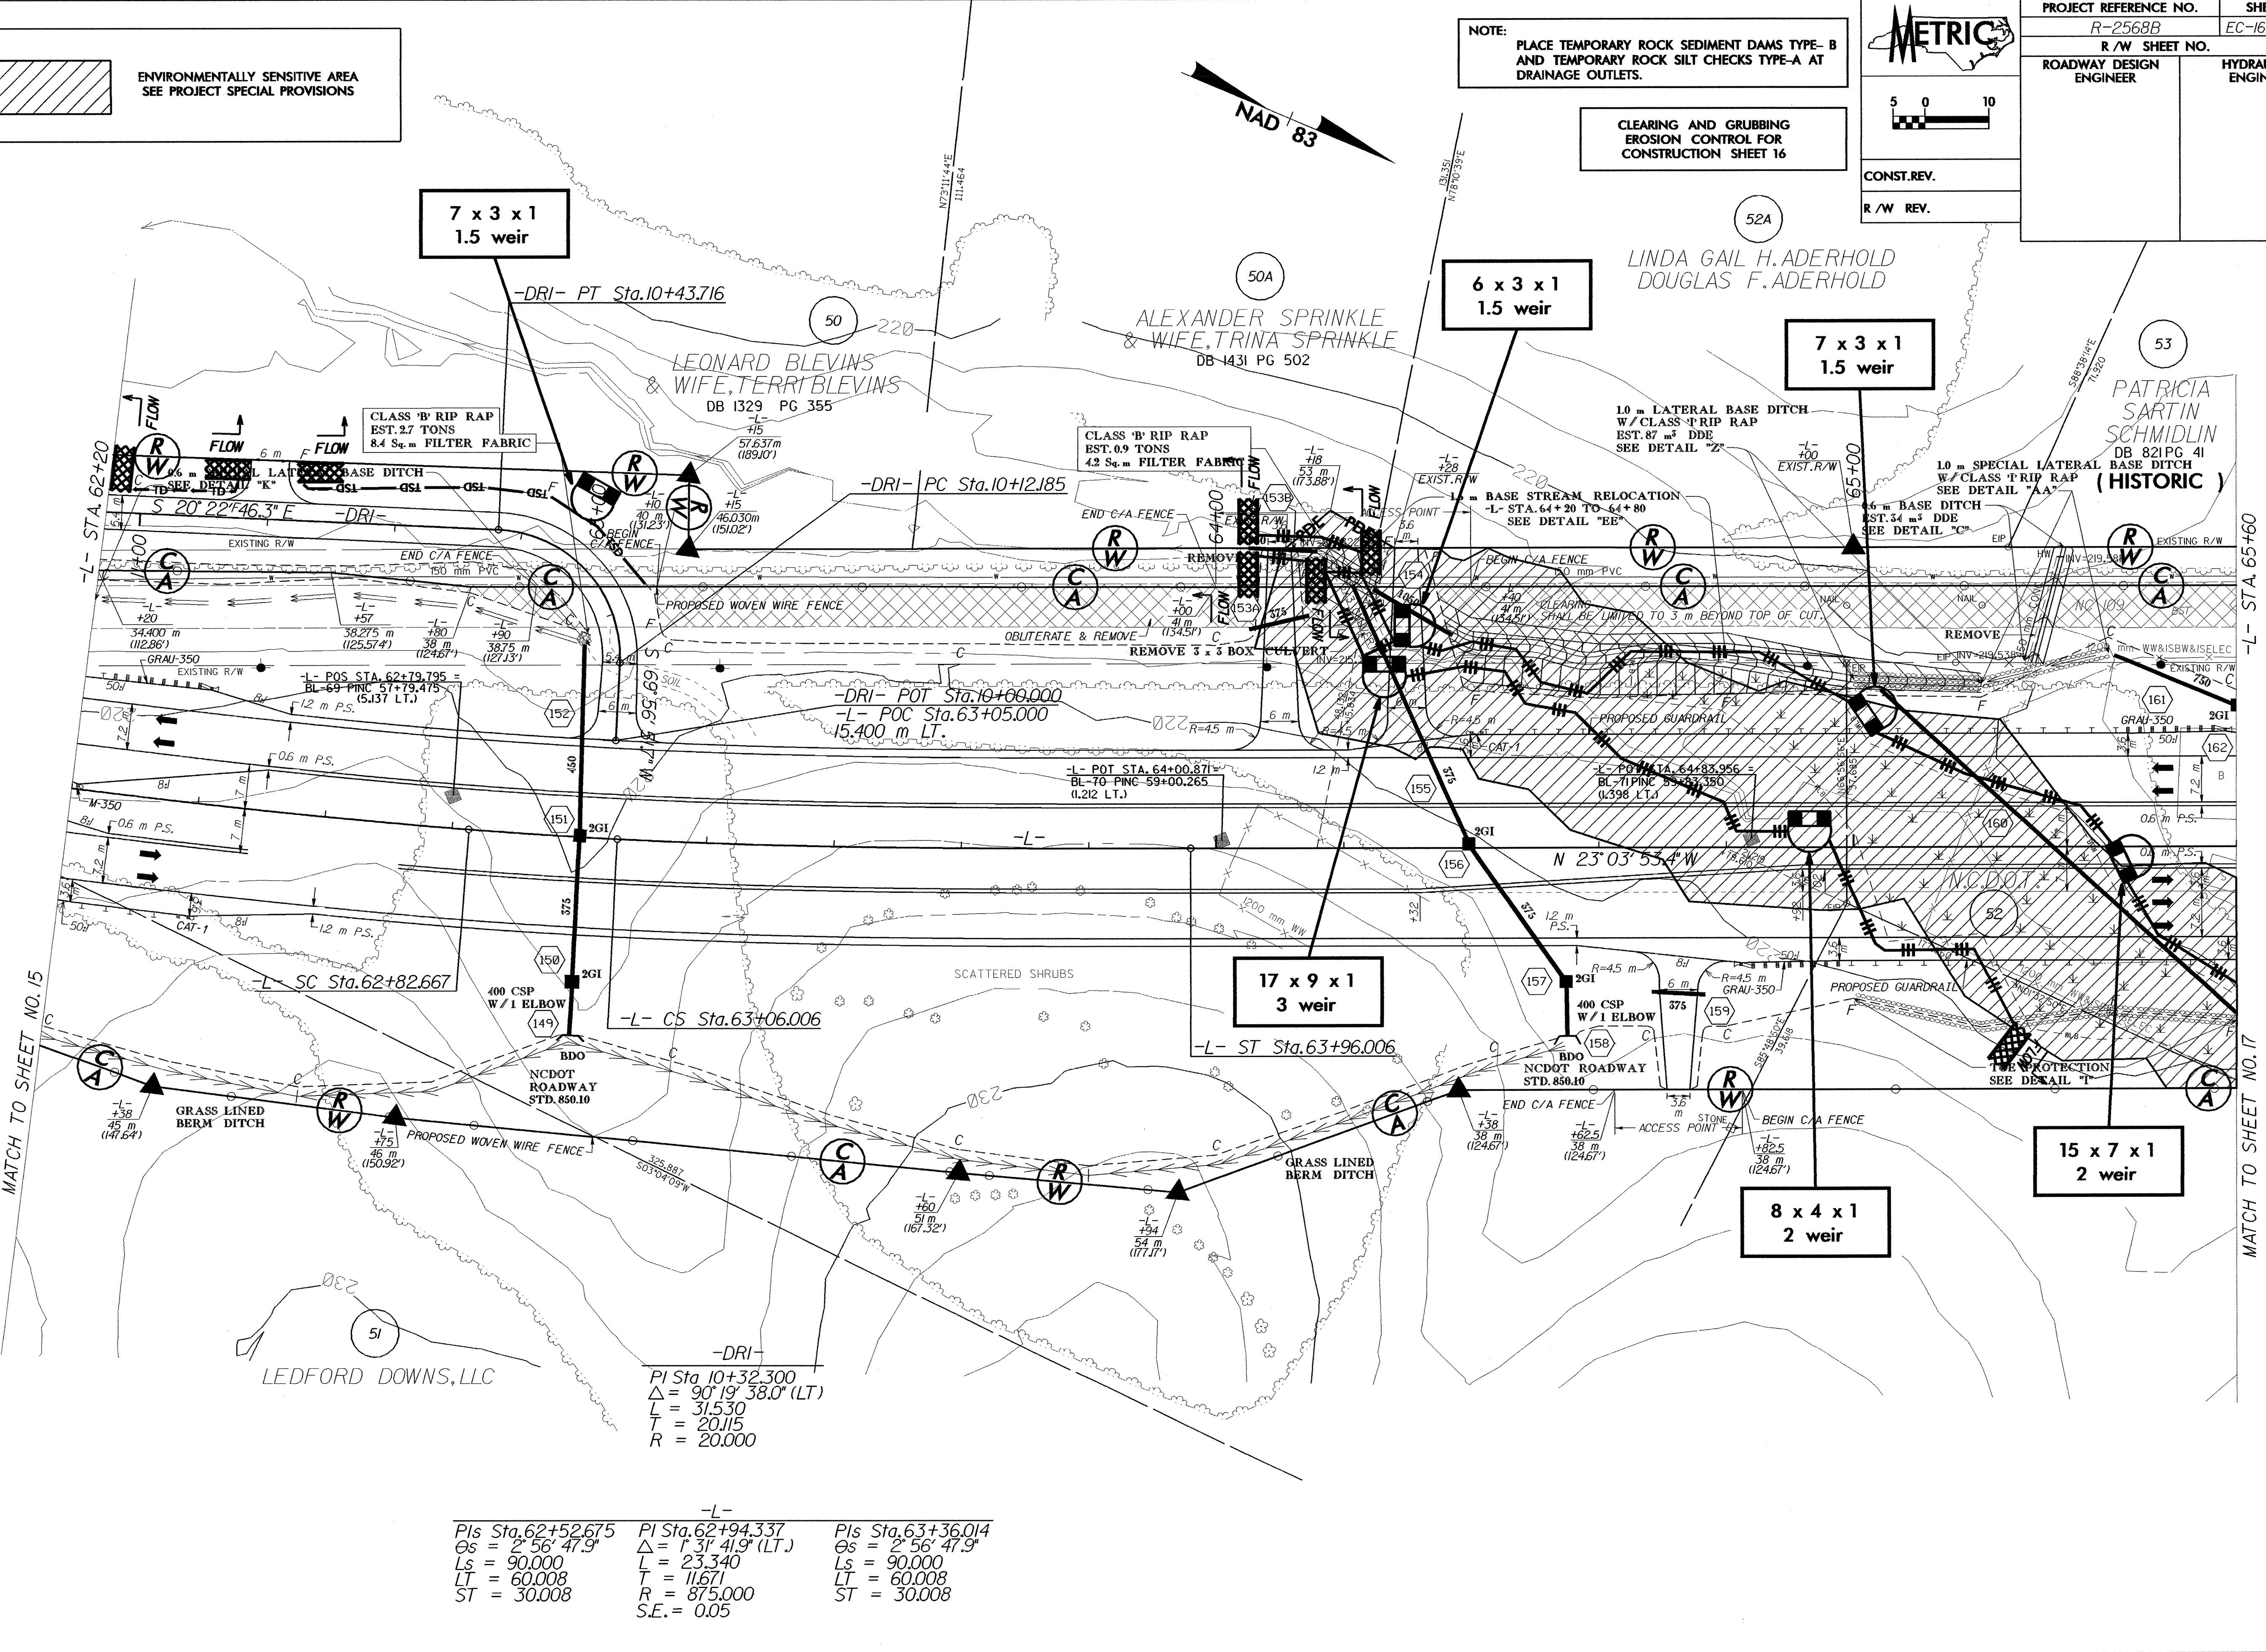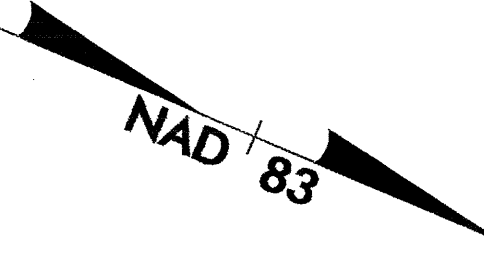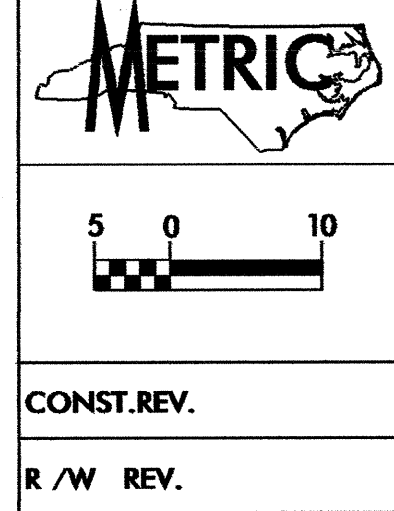

MATCH TO SHEET NO. 15

MATCH TO SHEET NO. 17

-DRI-
PI Sta. 10+32.300
Δ = 90° 19' 38.0" (LT.)
L = 31.530
T = 20.115
R = 20.000

-L- PIs Sta. 62+52.675 Os = 2° 56' 47.9" Ls = 90.000 LT = 60.008 ST = 30.008	-L- PI Sta. 62+94.337 Δ = 1° 31' 41.9" (LT.) L = 23.340 T = 11.671 R = 875.000 S.E. = 0.05	-L- PIs Sta. 63+36.014 Os = 2° 56' 47.9" Ls = 90.000 LT = 60.008 ST = 30.008
---	--	---