

NOTE: UTILIZE SPECIAL STILLING BASIN AND/OR TEMPORARY ROCK SEDIMENT DAM TYPE - B AS STILLING BASIN WHERE APPLICABLE.

NOTE: PLACE TEMPORARY ROCK SEDIMENT DAMS TYPE-B AND TEMPORARY ROCK SILT CHECKS TYPE-A AT DRAINAGE OUTLETS.

CLEARING AND GRUBBING EROSION CONTROL FOR CONSTRUCTION SHEET 15



METRIC

5 0 10

CONST.REV.

R/W REV.

PROJECT REFERENCE NO. R-2568B	SHEET NO. EC-15/CONST.15
R/W SHEET NO. 15	HYDRAULICS ENGINEER
ROADWAY DESIGN ENGINEER	

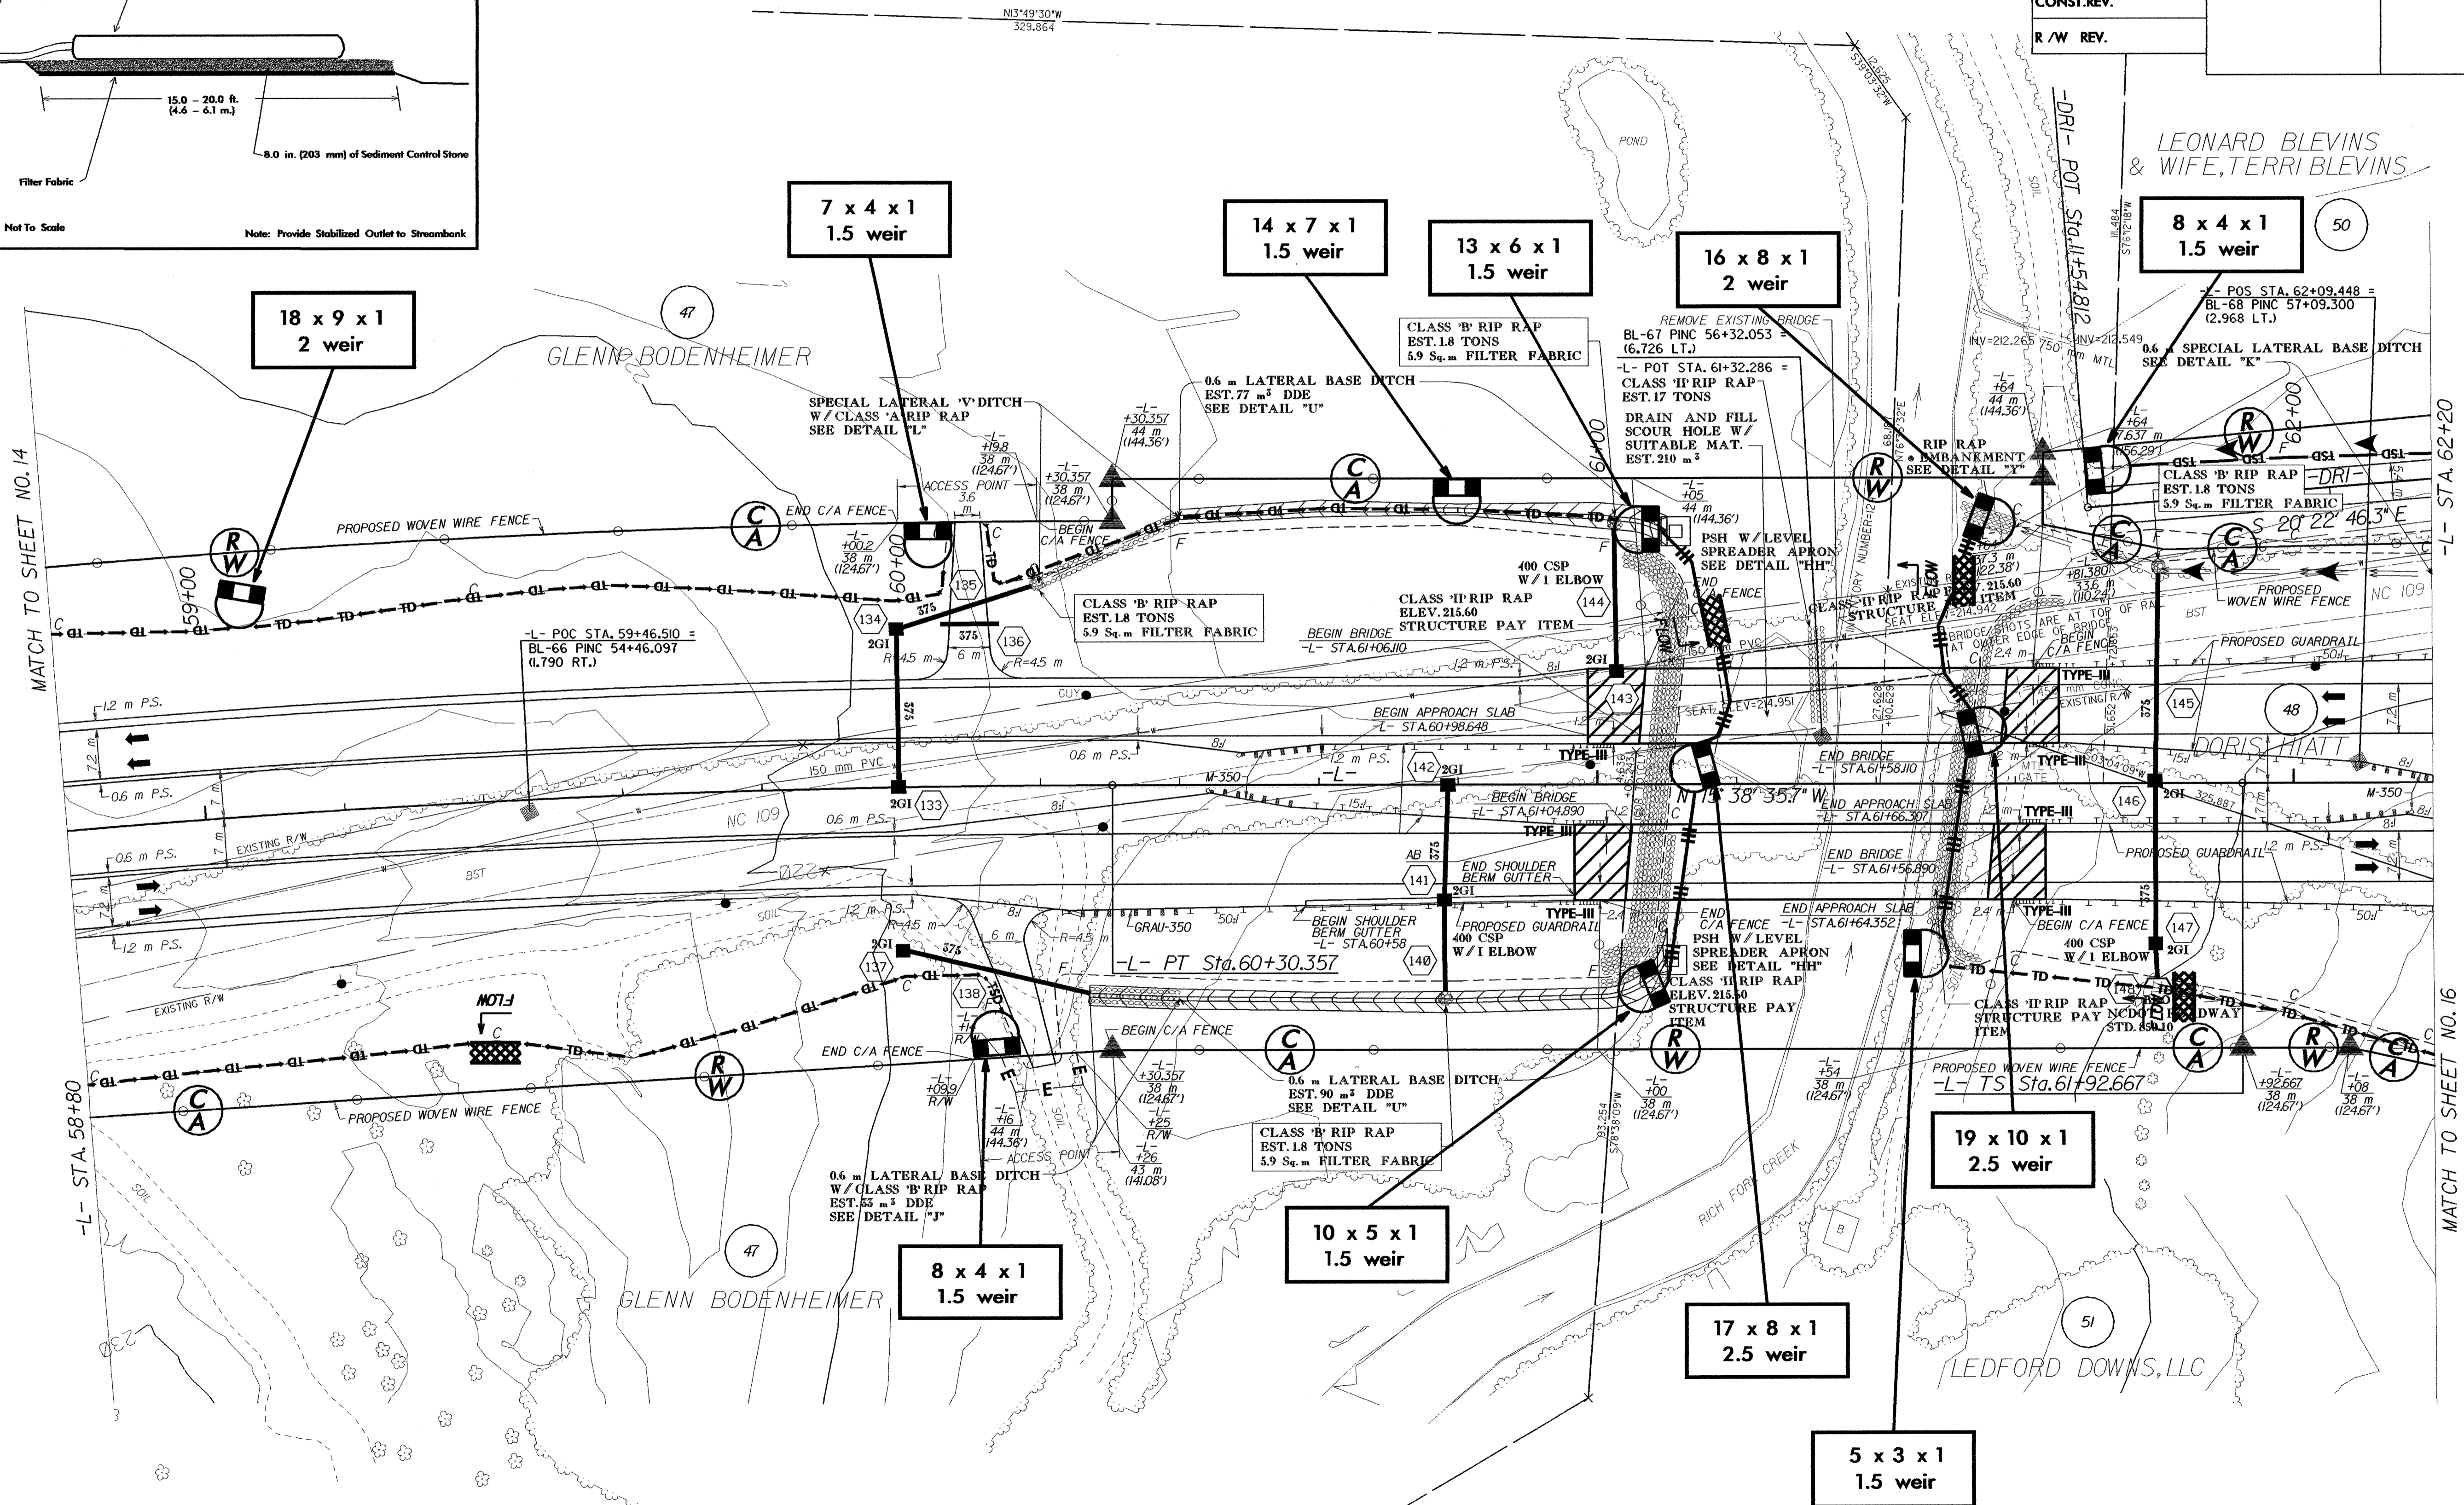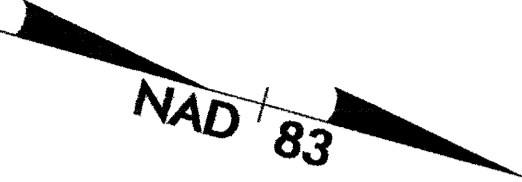

MATCH TO SHEET NO. 14

-L- STA. 62+20

MATCH TO SHEET NO. 16

NOTES:
 (1) SEE SHEET 2-E FOR DRAINAGE DETAILS
 (2) SEE SHEET 33 FOR -L- PROFILE
 (3) SEE SHEET 44 FOR -DRI- PROFILE
 (4) SEE SHEETS S-1 TO S- FOR STRUCTURE DETAILS