
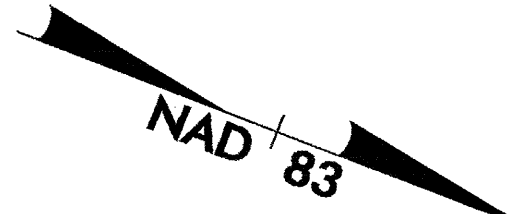
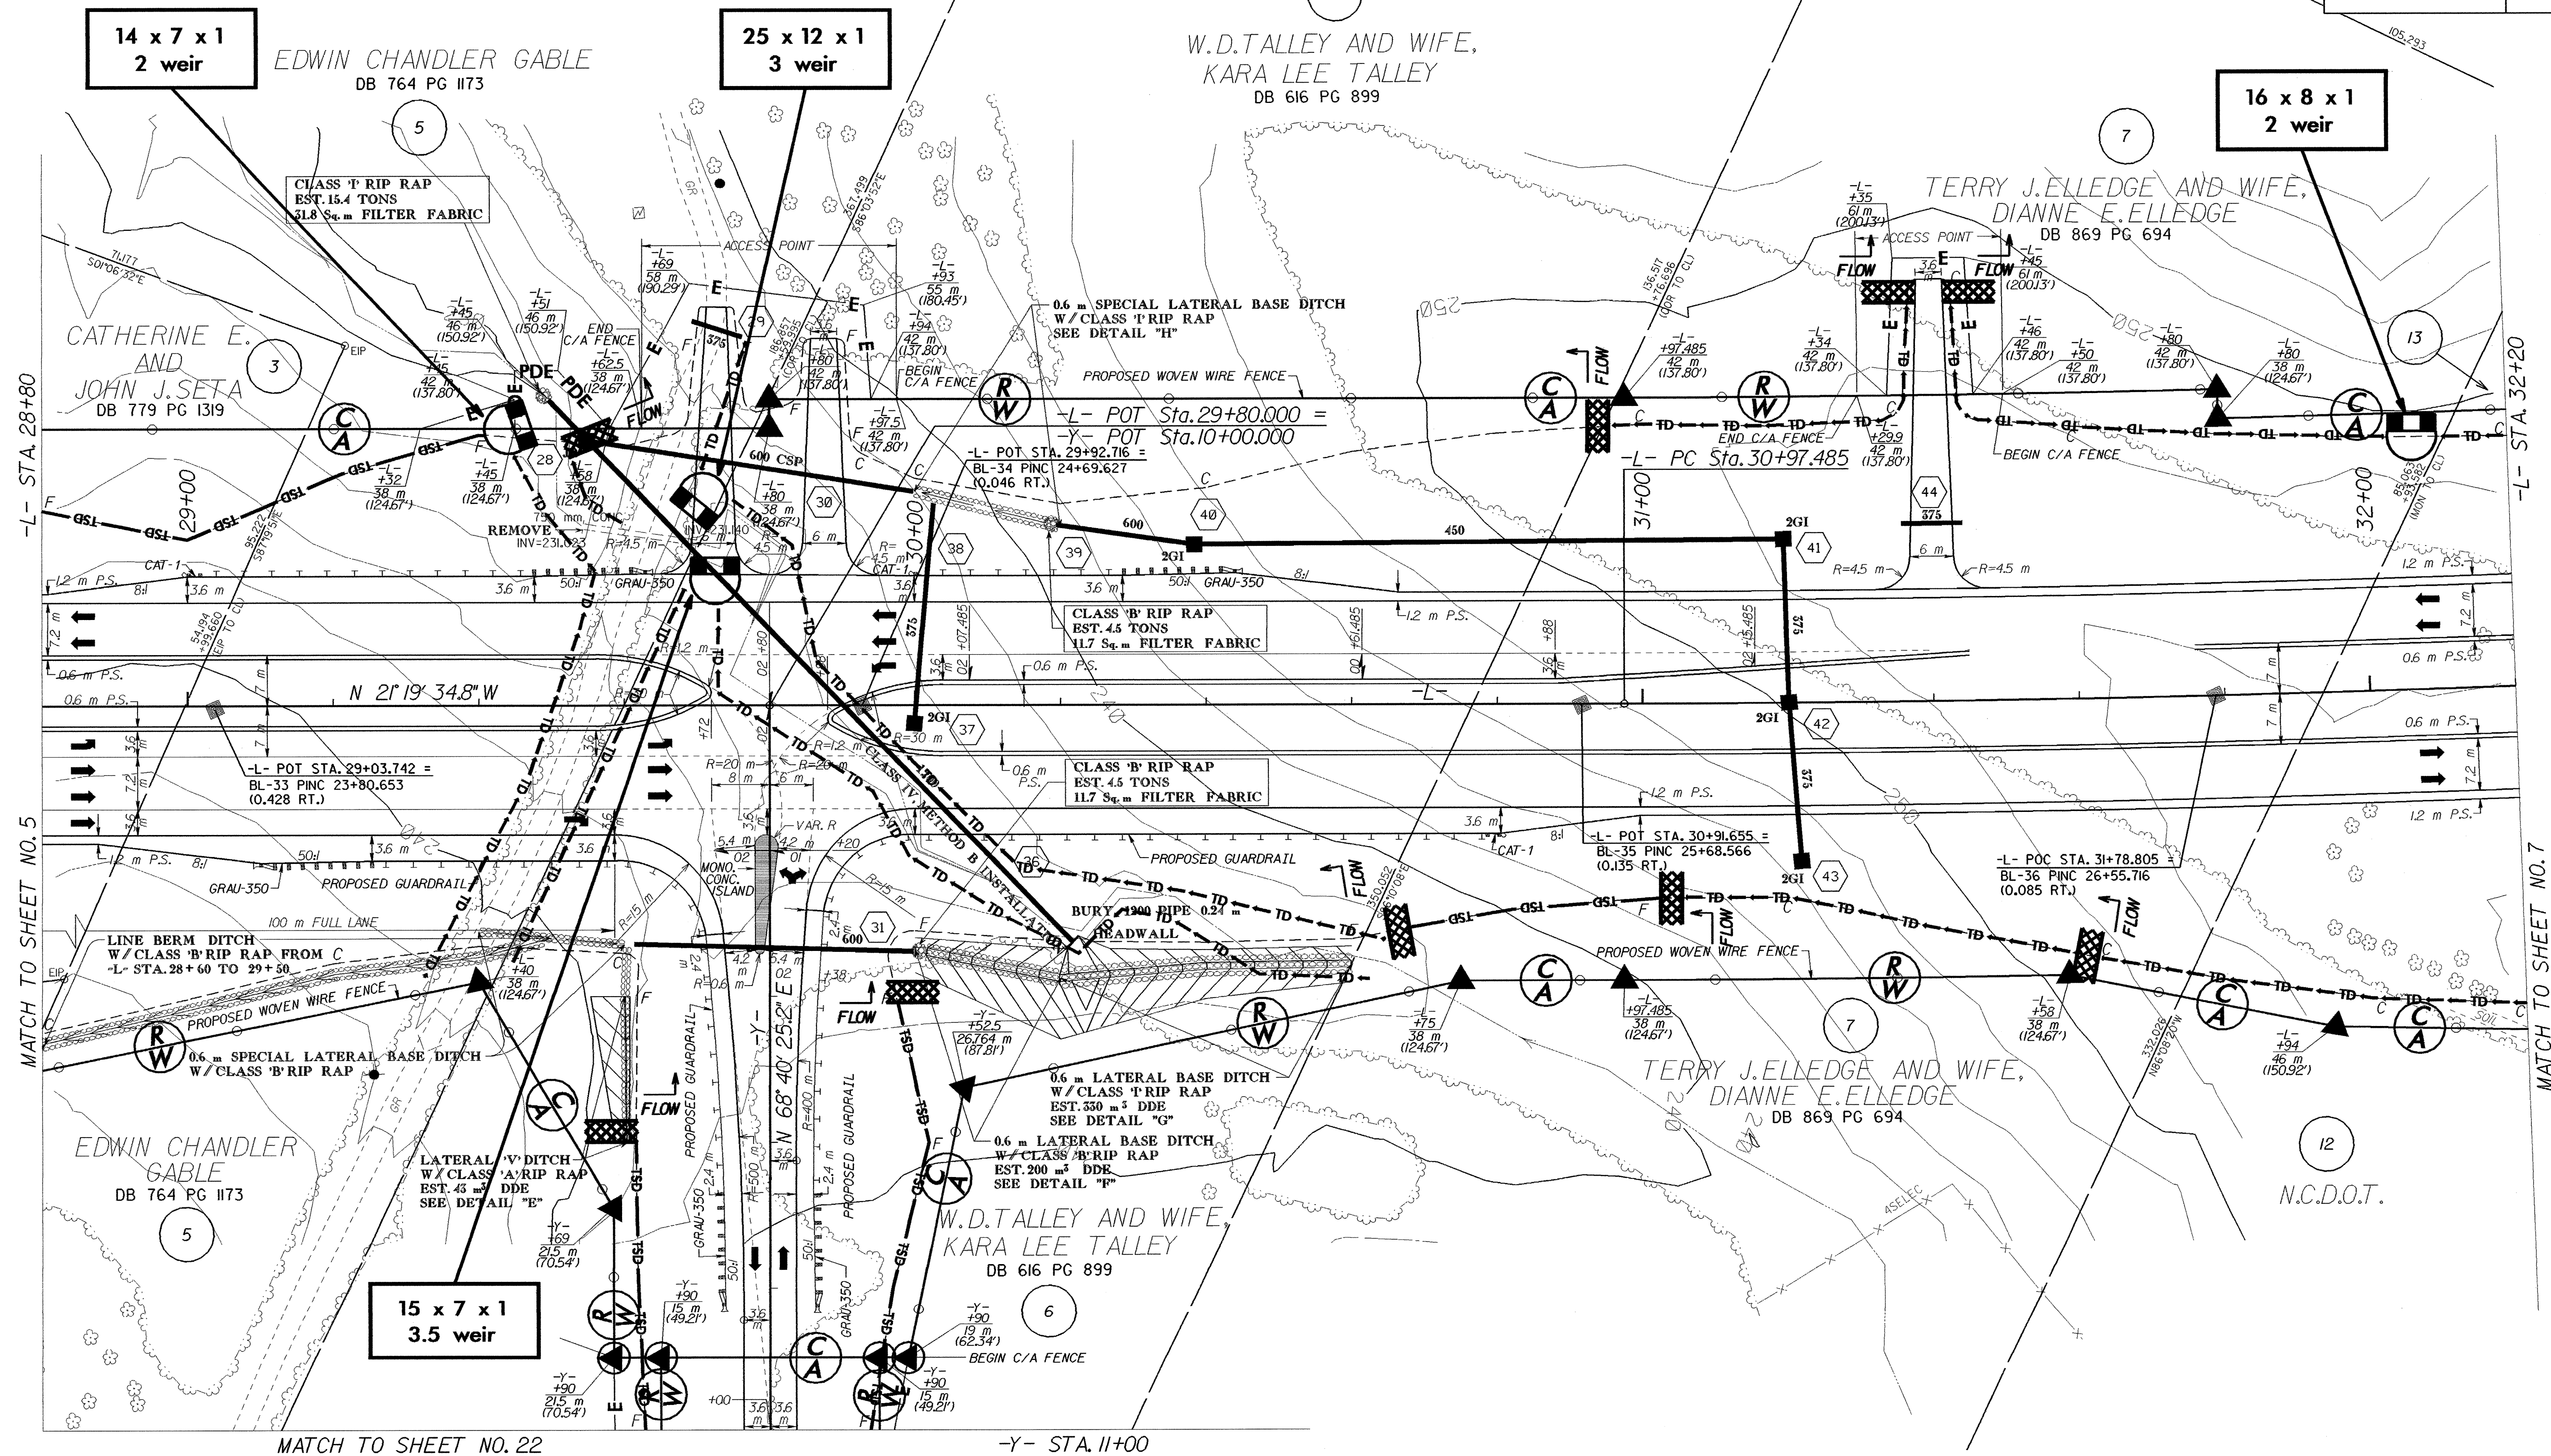


NOTE:
PLACE TEMPORARY ROCK SEDIMENT DAMS TYPE-B
AND TEMPORARY ROCK SILT CHECKS TYPE-A AT
DRAINAGE OUTLETS.

CLEARING AND GRUBBING
EROSION CONTROL FOR
CONSTRUCTION SHEET 6

 5 0 10 CONST. REV. R/W REV.	PROJECT REFERENCE NO. R-2568B	SHEET NO. EC-5/CONST.6
	ROADWAY DESIGN ENGINEER	R/W SHEET NO. 6



-L-
 $PI Sta. 32+73.213$
 $\Delta = 5^\circ 45' 24.5" (LT.)$
 $L = 351.60$
 $T = 175.728$
 $R = 3,495.000$
 $S.E. = RC$
 $RUNOFF = 54$

NOTES:
 (1) SEE SHEET 2-E FOR DRAINAGE DETAILS
 (2) SEE SHEET 28 FOR -L- PROFILE
 (3) SEE SHEET 38 FOR -Y- PROFILE