
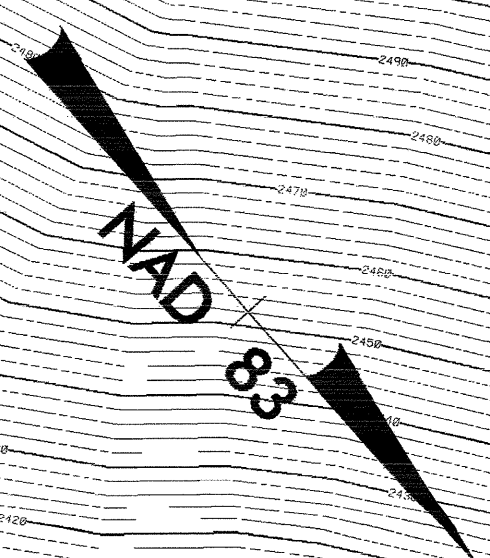


NOTE: PLACE TEMPORARY ROCK SEDIMENT DAMS TYPE-B AND TEMPORARY ROCK SILT CHECKS TYPE-A AT DRAINAGE OUTLETS.




CLEARING AND GRUBBING EROSION CONTROL FOR CONSTRUCTION SHEET 19

MATCHLINE -L- STA. 198+00.00 SEE SHEET NO. 18

MATCHLINE -L- STA. 211+00.00 SEE SHEET NO. 20

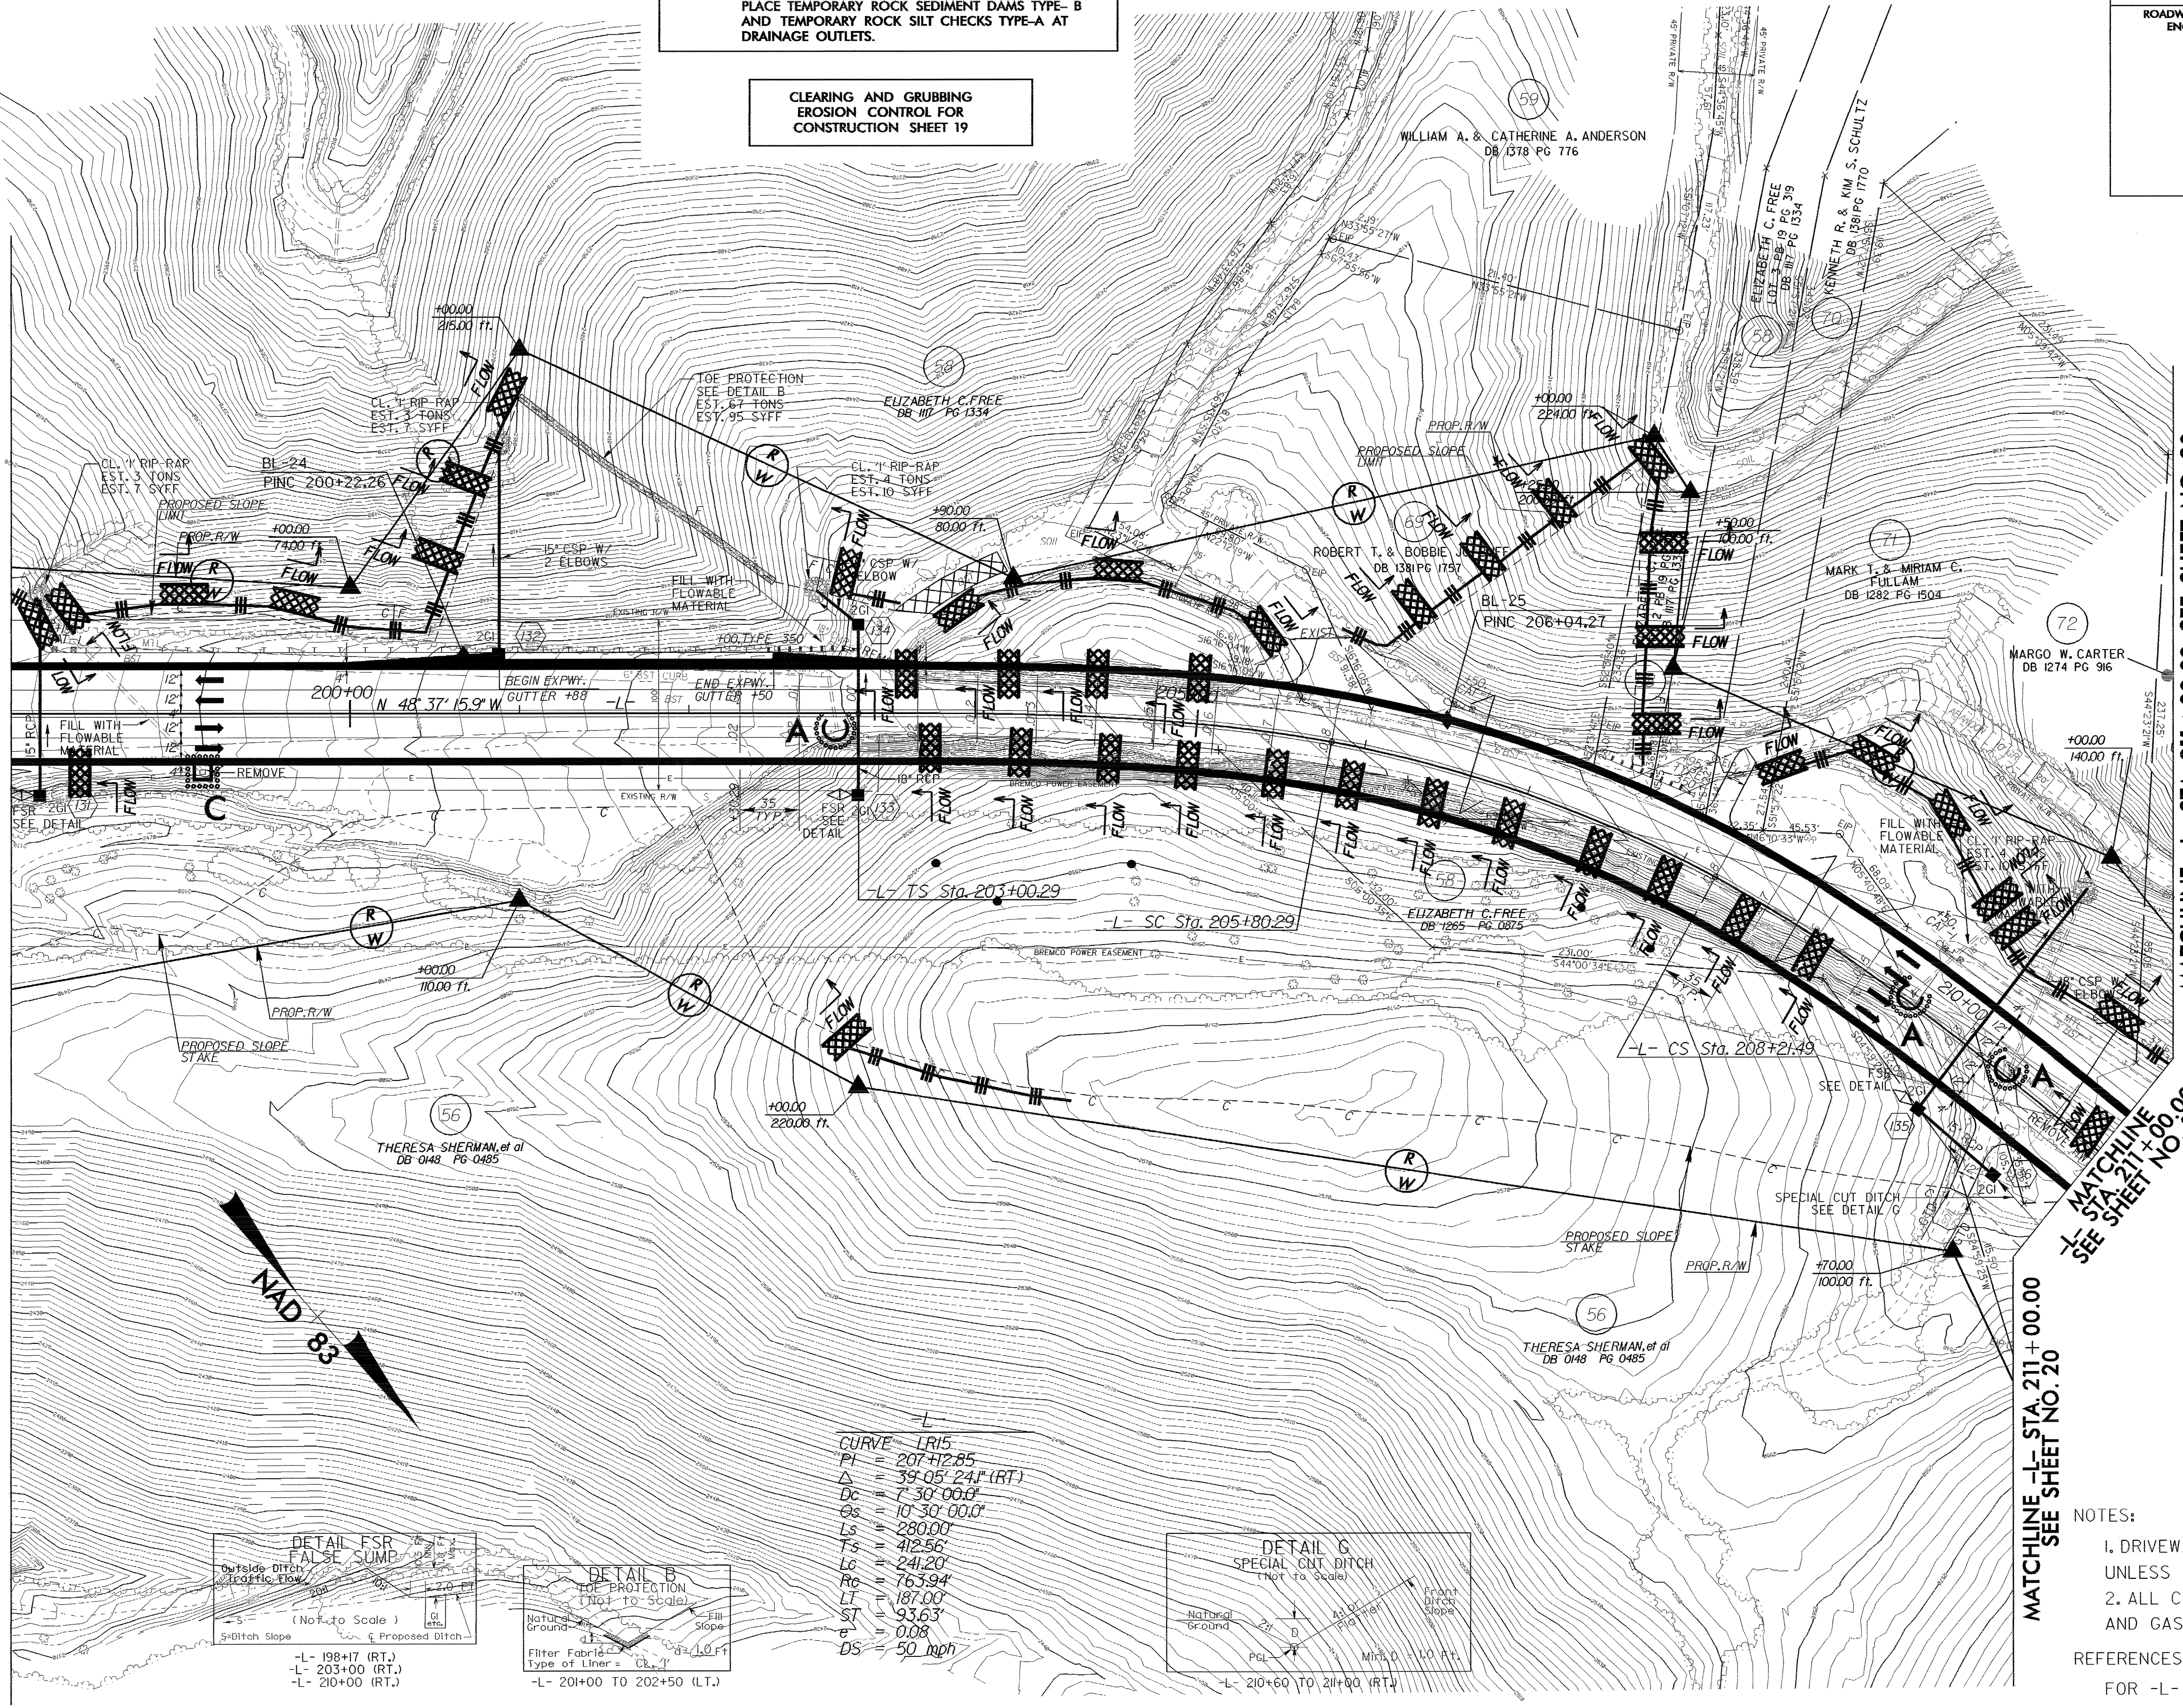

CURVE LRI5
 PI = 207+12.85
 Δ = 39°05'24" (RT)
 Dc = 7'30"00"
 Os = 10'30"00"
 Ls = 280.00'
 Ts = 412.56'
 Lc = 241.20'
 Rc = 765.94'
 Lt = 187.00'
 St = 93.63'
 e = 0.02
 DS = 50 mph

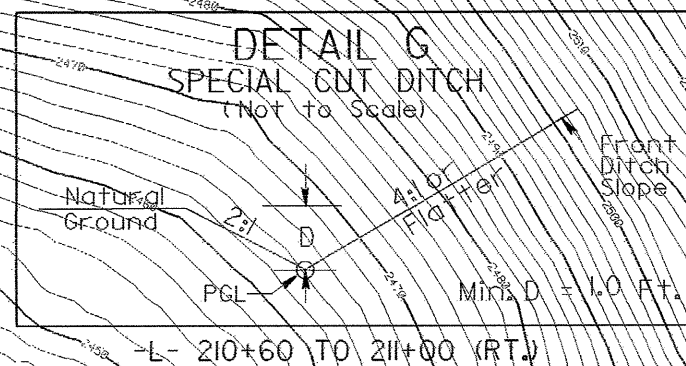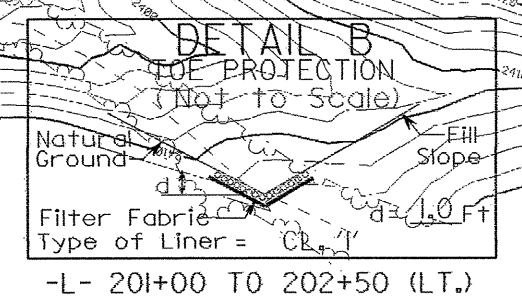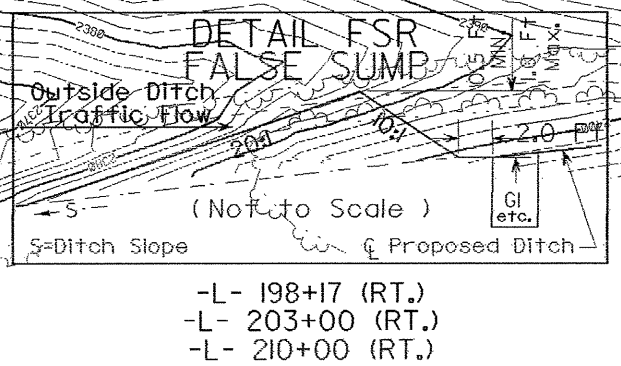

NOTES:
 1. DRIVEWAY RETURN RADII ARE 10' UNLESS OTHERWISE SHOWN
 2. ALL CSP WILL BE ROD LUG AND GASKET CONNECTOR

REFERENCES:
 FOR -L- PROFILE SEE SHEET 47

MATCHLINE -L- STA. 198+00.00 SEE SHEET NO. 18

MATCHLINE -L- STA. 211+00.00 SEE SHEET NO. 20