

PROJECT REFERENCE NO. B-3711		SHEET NO. EC-4/CONST.4-A	
R/W SHEET NO.			
ROADWAY DESIGN ENGINEER		HYDRAULICS ENGINEER	

NOTE: PLACE TEMPORARY ROCK SEDIMENT DAMS TYPE-B AND TEMPORARY ROCK SILT CHECKS TYPE-A AT DRAINAGE OUTLETS.

ENVIRONMENTALLY SENSITIVE AREA SEE PROJECT SPECIAL PROVISIONS

CLEARING AND GRUBBING EROSION CONTROL FOR CONSTRUCTION SHEET 4A

NOTE: TEMPORARY SILT FENCE SHALL BE INSTALLED A MINIMUM OF 3 FEET FROM TOE OF FILL IN WETLAND AREAS

-L- STA. 11+50.00 BEGIN STATE TIP NO. B-3711


-DET-

PI Sta 12+76.78 Δ = 1' 22' 20.6" (RT) D = 4' 30' 00.0" L = 252.72' T = 126.78' R = 1,273.24'	PI Sta 15+29.51 Δ = 1' 22' 20.6" (LT) D = 4' 30' 00.0" L = 252.72' T = 126.78' R = 1,273.24'	PI Sta 21+49.27 Δ = 1' 22' 22.4" (LT) D = 4' 30' 00.0" L = 252.73' T = 126.78' R = 1,273.24'
---	---	---

SEE SHEET 7 FOR -DET- PROFILE

BL-101 5+00.00 POT  
-L- POT 10+00.00 LOCATED AT A BEARING OF S 2° 25' 27.2305" W, 327.6973'.

TBM #1  
-BL- 5+73.58  
32.97' LT.  
ELEV. = 58.27'

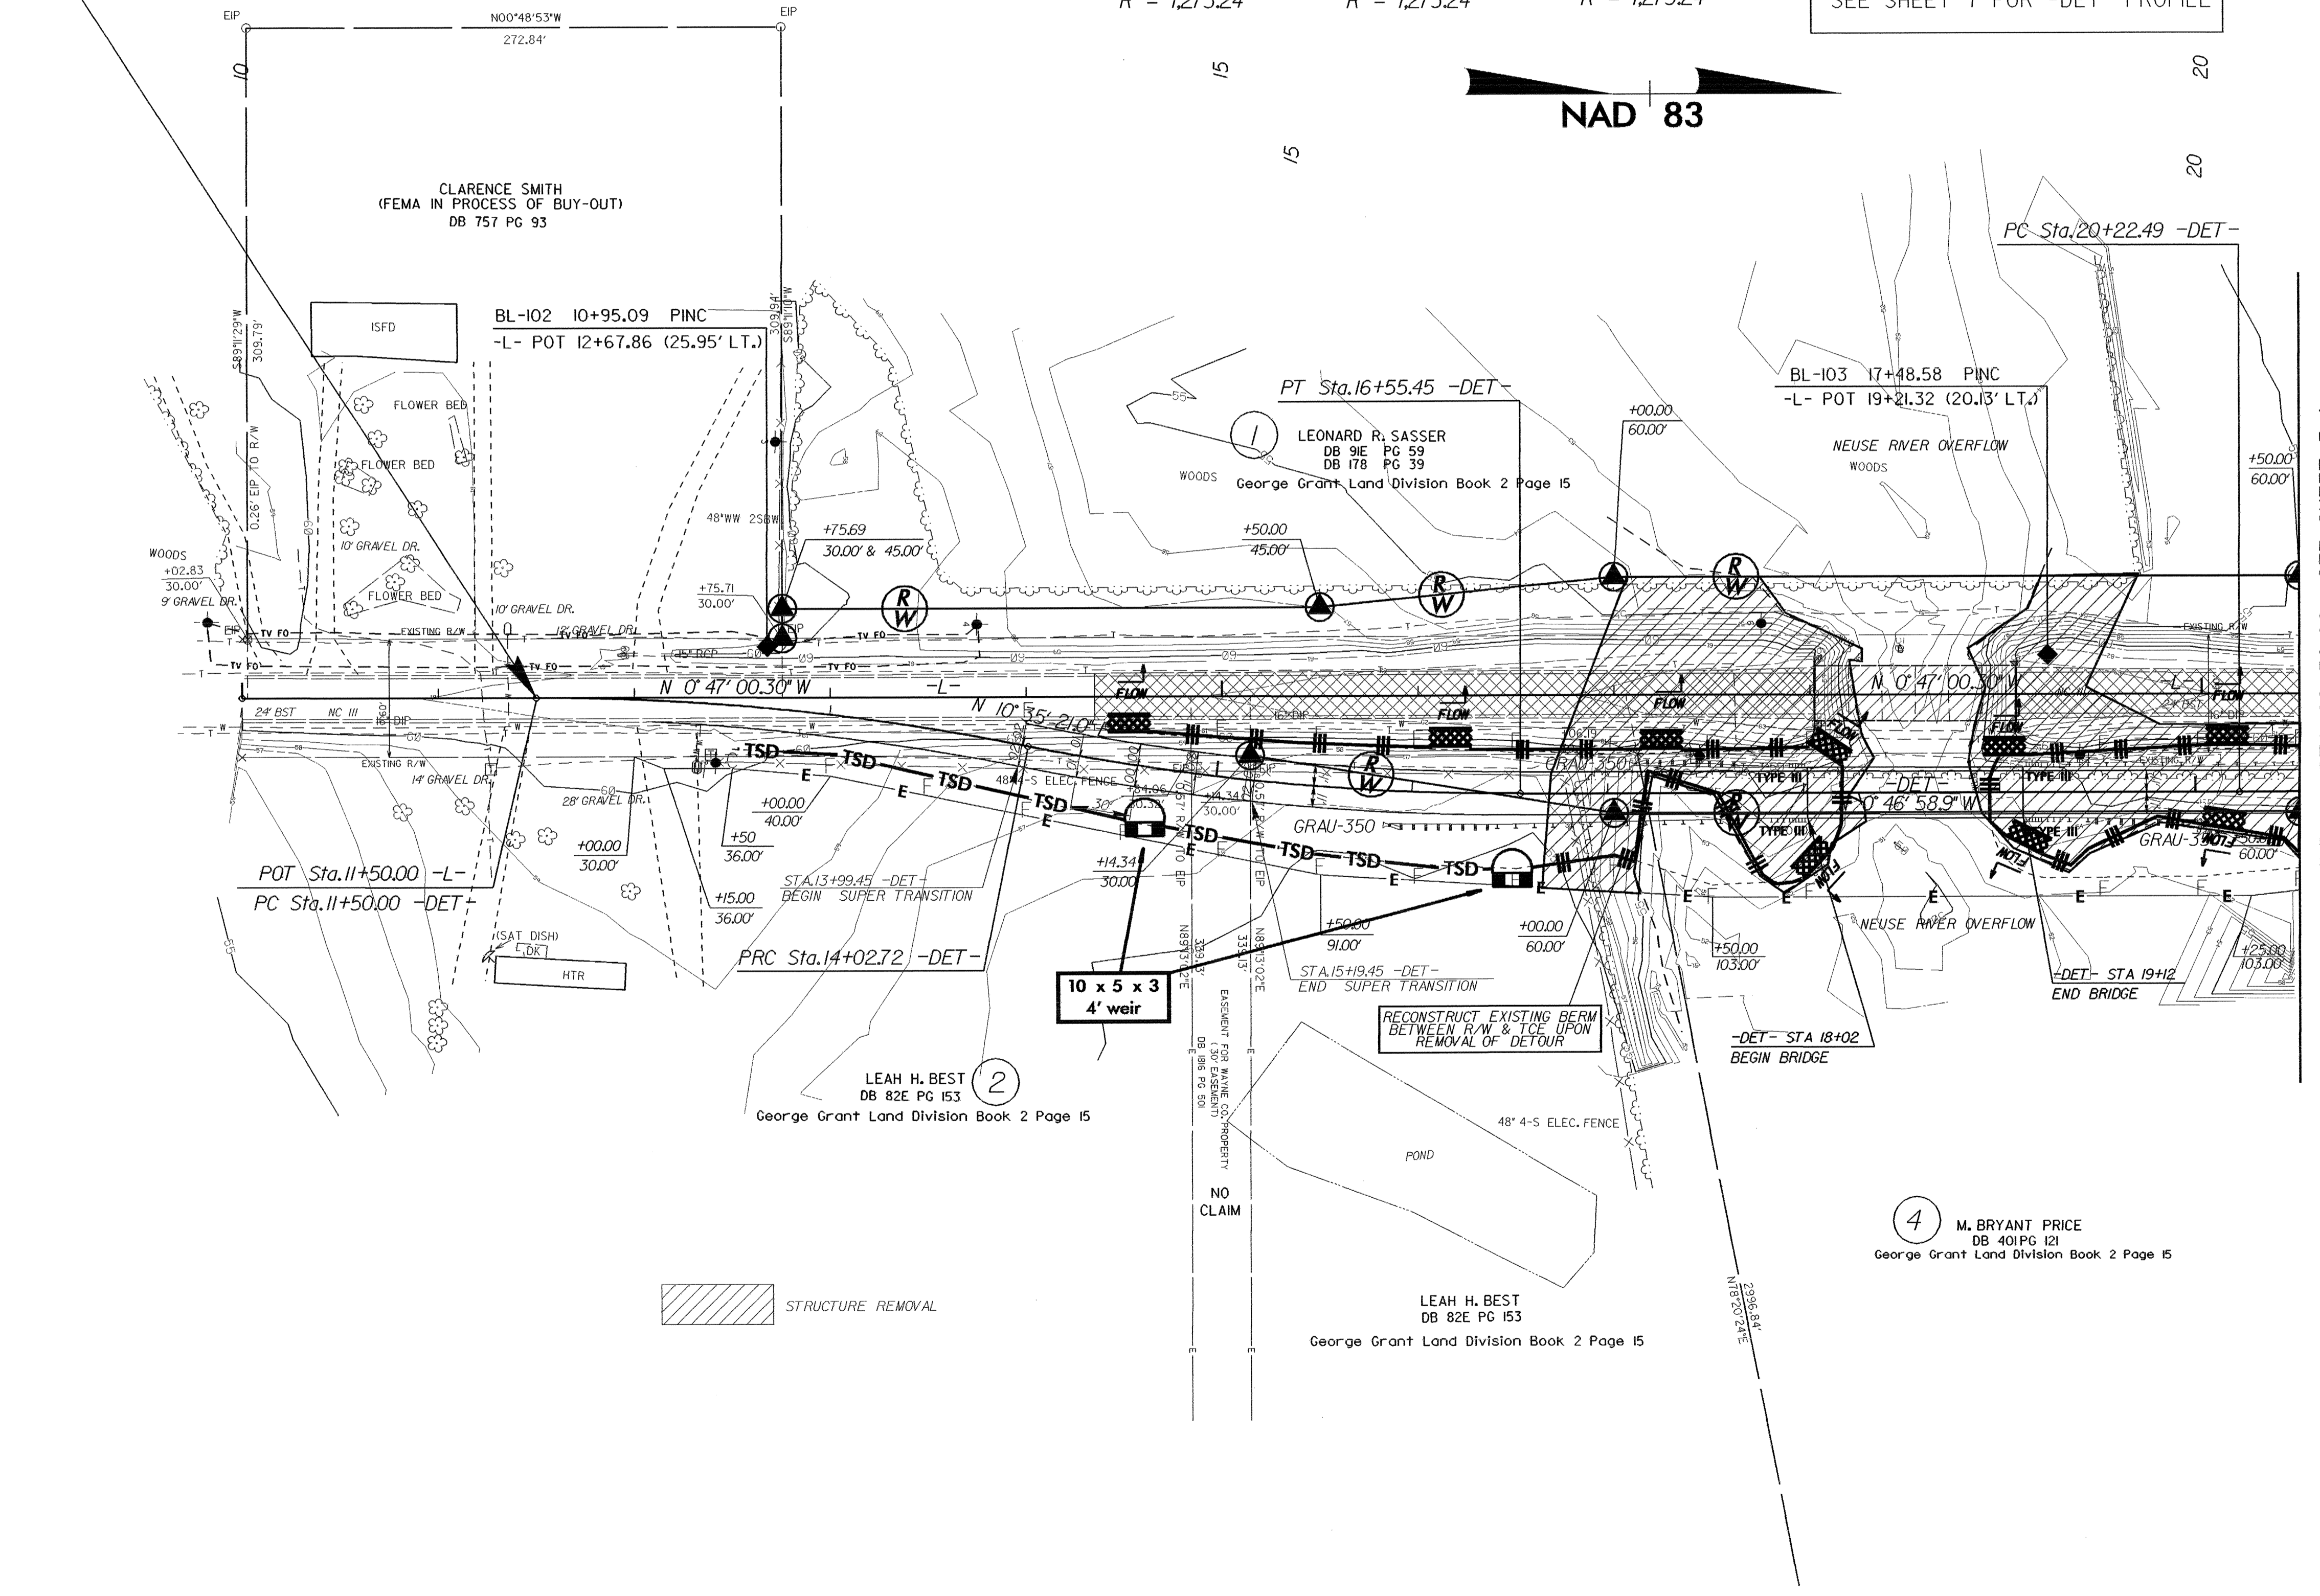

MATCHLINE -L- STA. 20+50.00 SEE SHEET 5-A

STRUCTURE REMOVAL

LEAH H. BEST  
DB 82E PG 153  
George Grant Land Division Book 2 Page 15

M. BRYANT PRICE  
DB 401 PG 121  
George Grant Land Division Book 2 Page 15

NAD 83