



NOTE:  
PLACE TEMPORARY ROCK SEDIMENT DAMS TYPE-B  
AND TEMPORARY ROCK SILT CHECKS TYPE-A AT  
DRAINAGE OUTLETS.

GRADING AND DRAINAGE  
EROSION CONTROL FOR  
CONSTRUCTION SHEET 4

PROJECT REFERENCE NO. R-2552B		SHEET NO. PHASE II EC-4	
R/W SHEET NO.			
CONST. REV.		R/W REV.	

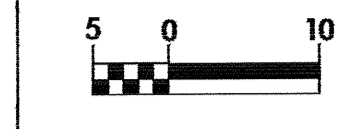

$L = 300.077$   
 $T = 287.0276$   
 $R = 1,700.000$   
 $SE = 0.04$

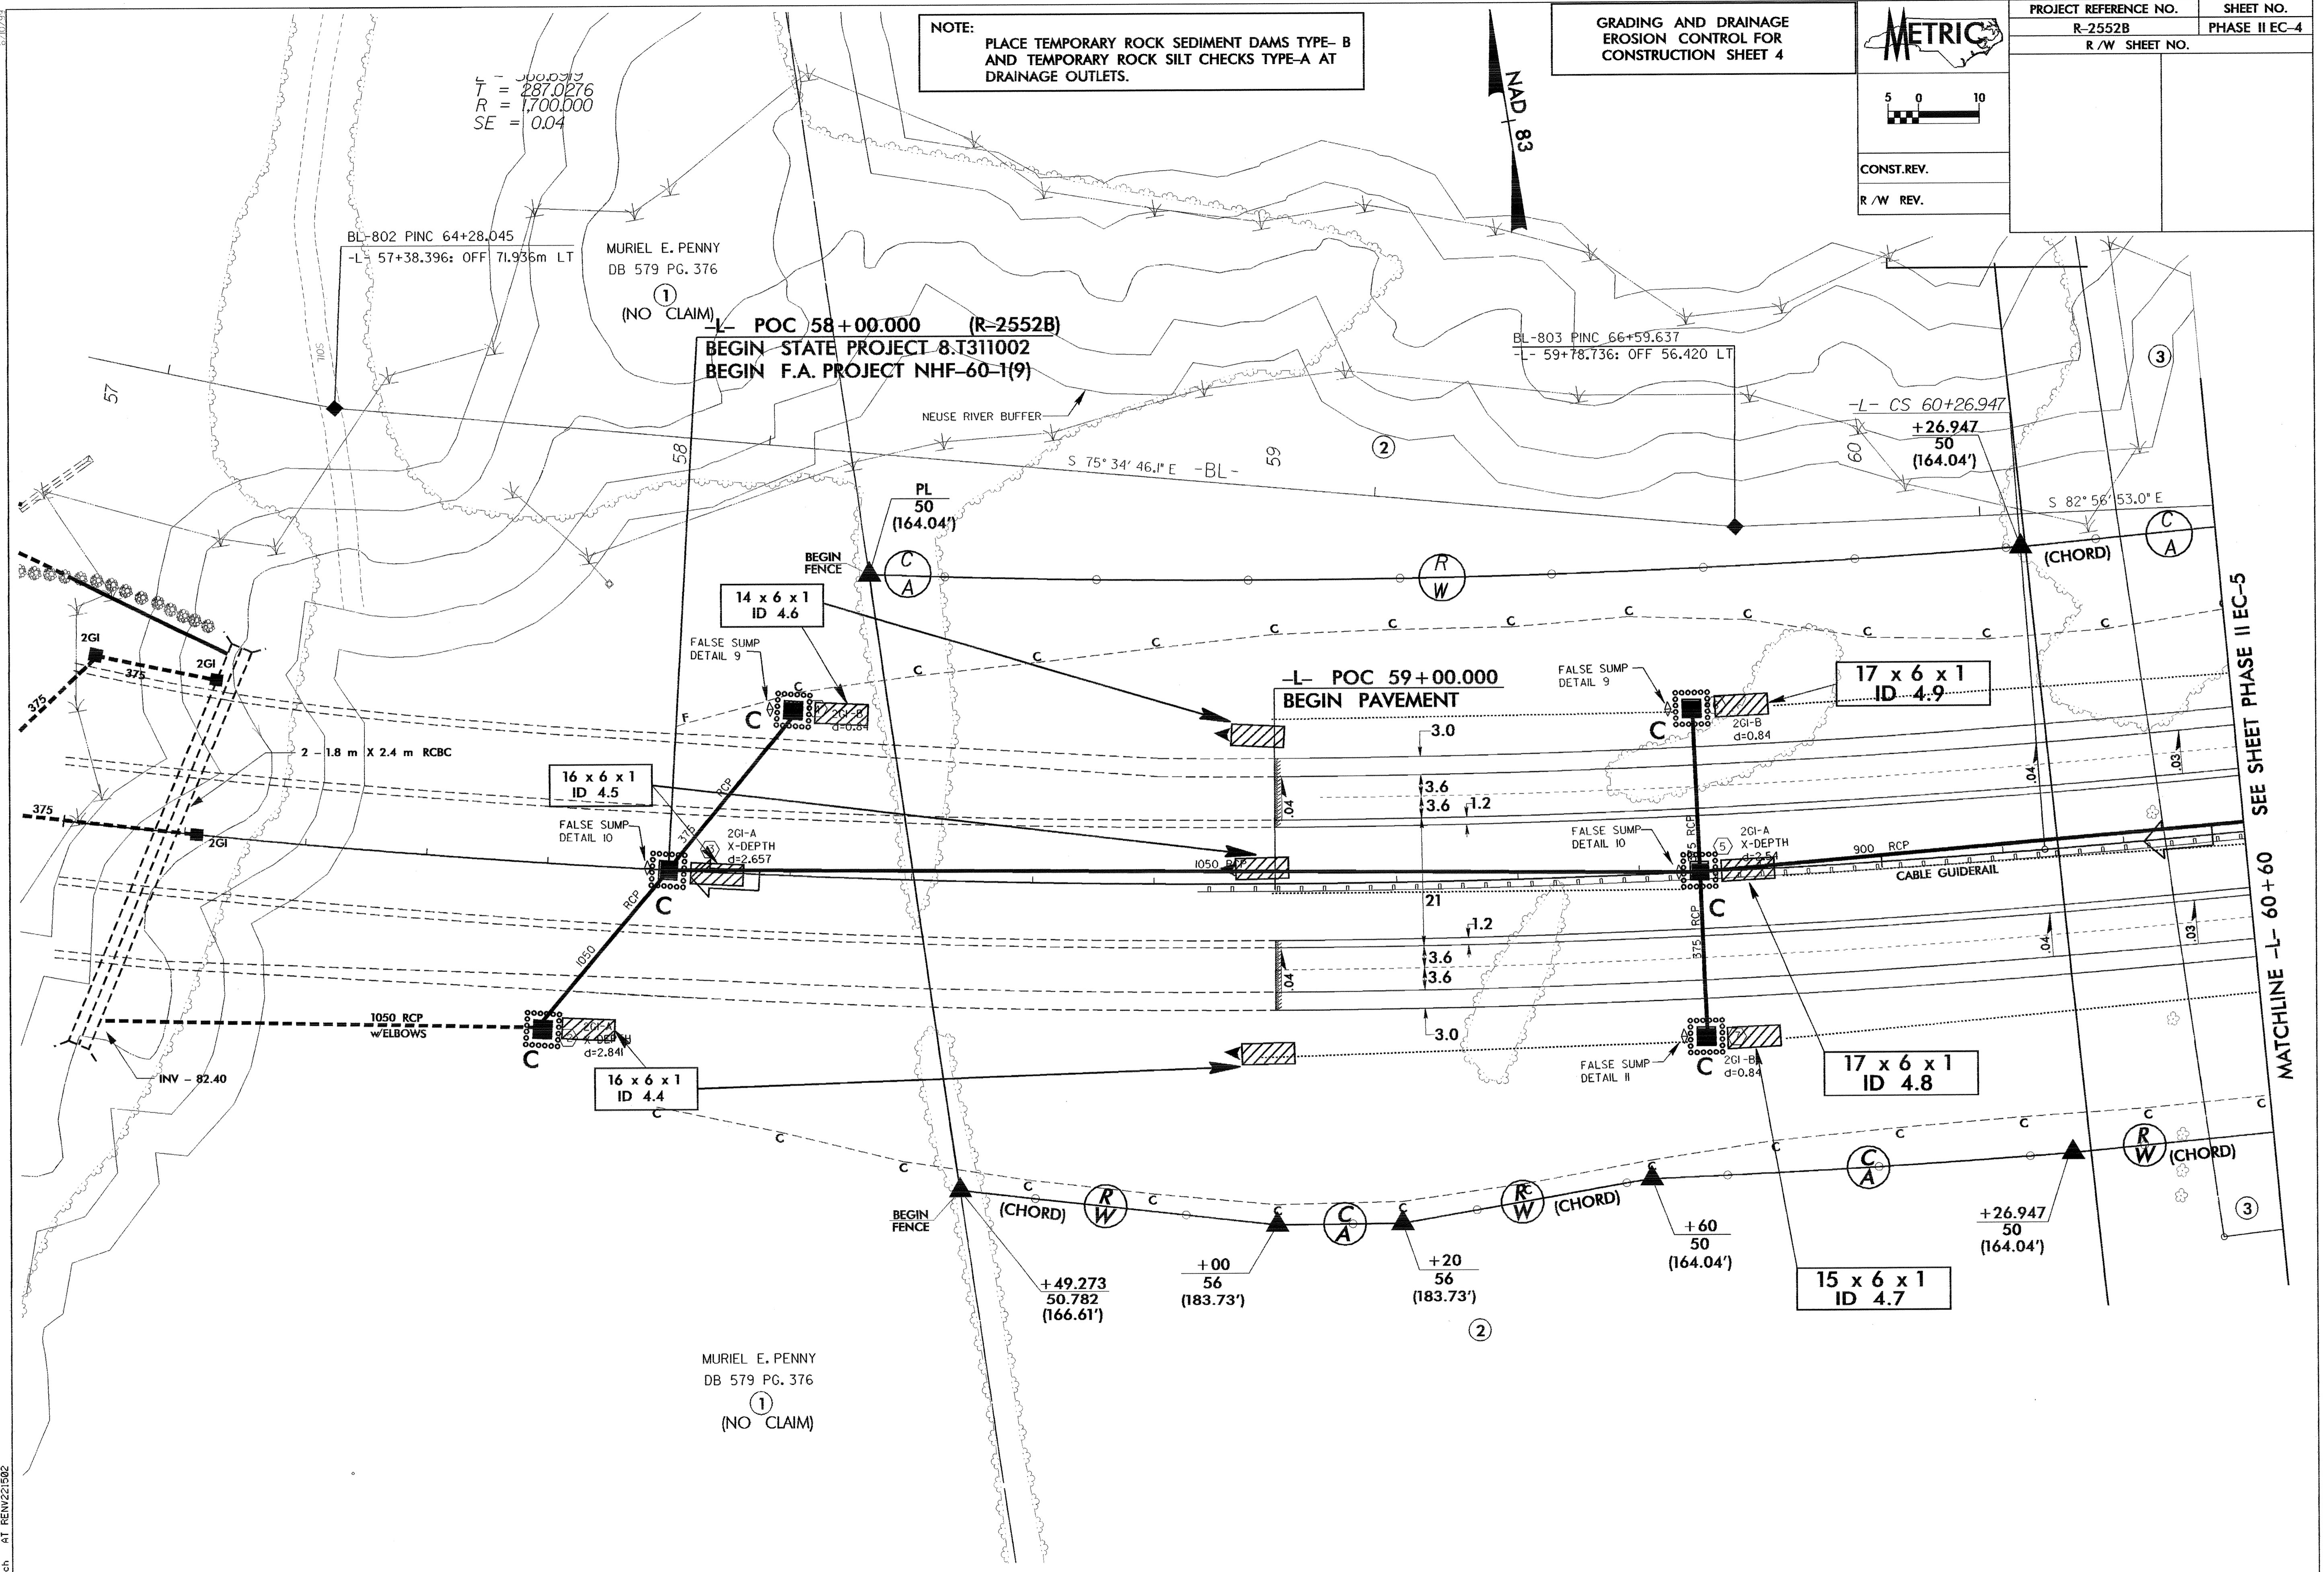

SEE SHEET PHASE II EC-5  
MATCHLINE -L- 60+60

MURIEL E. PENNY  
DB 579 PG. 376  
(NO CLAIM)

mlospach AT RENV221502