




PROJECT REFERENCE NO.	SHEET NO.
R-2552B	PHASE I EC-18
R/W SHEET NO.	

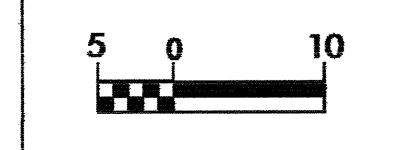

CONST. REV.
R/W REV.


**CLEARING AND GRUBBING
EROSION CONTROL FOR
CONSTRUCTION SHEET 18**

NOTE:
PLACE TEMPORARY ROCK SEDIMENT DAMS TYPE-B
AND TEMPORARY ROCK SILT CHECKS TYPE-A AT
DRAINAGE OUTLETS.

**18 x 8 x 1
WEIR 1.5m
ID 18.1**

**27 x 14 x 1
WEIR 2.5m
ID 18.2**

NOTE:
INSTALL EROSION CONTROL MATTING
IN TEMPORARY DIVERSION DITCH

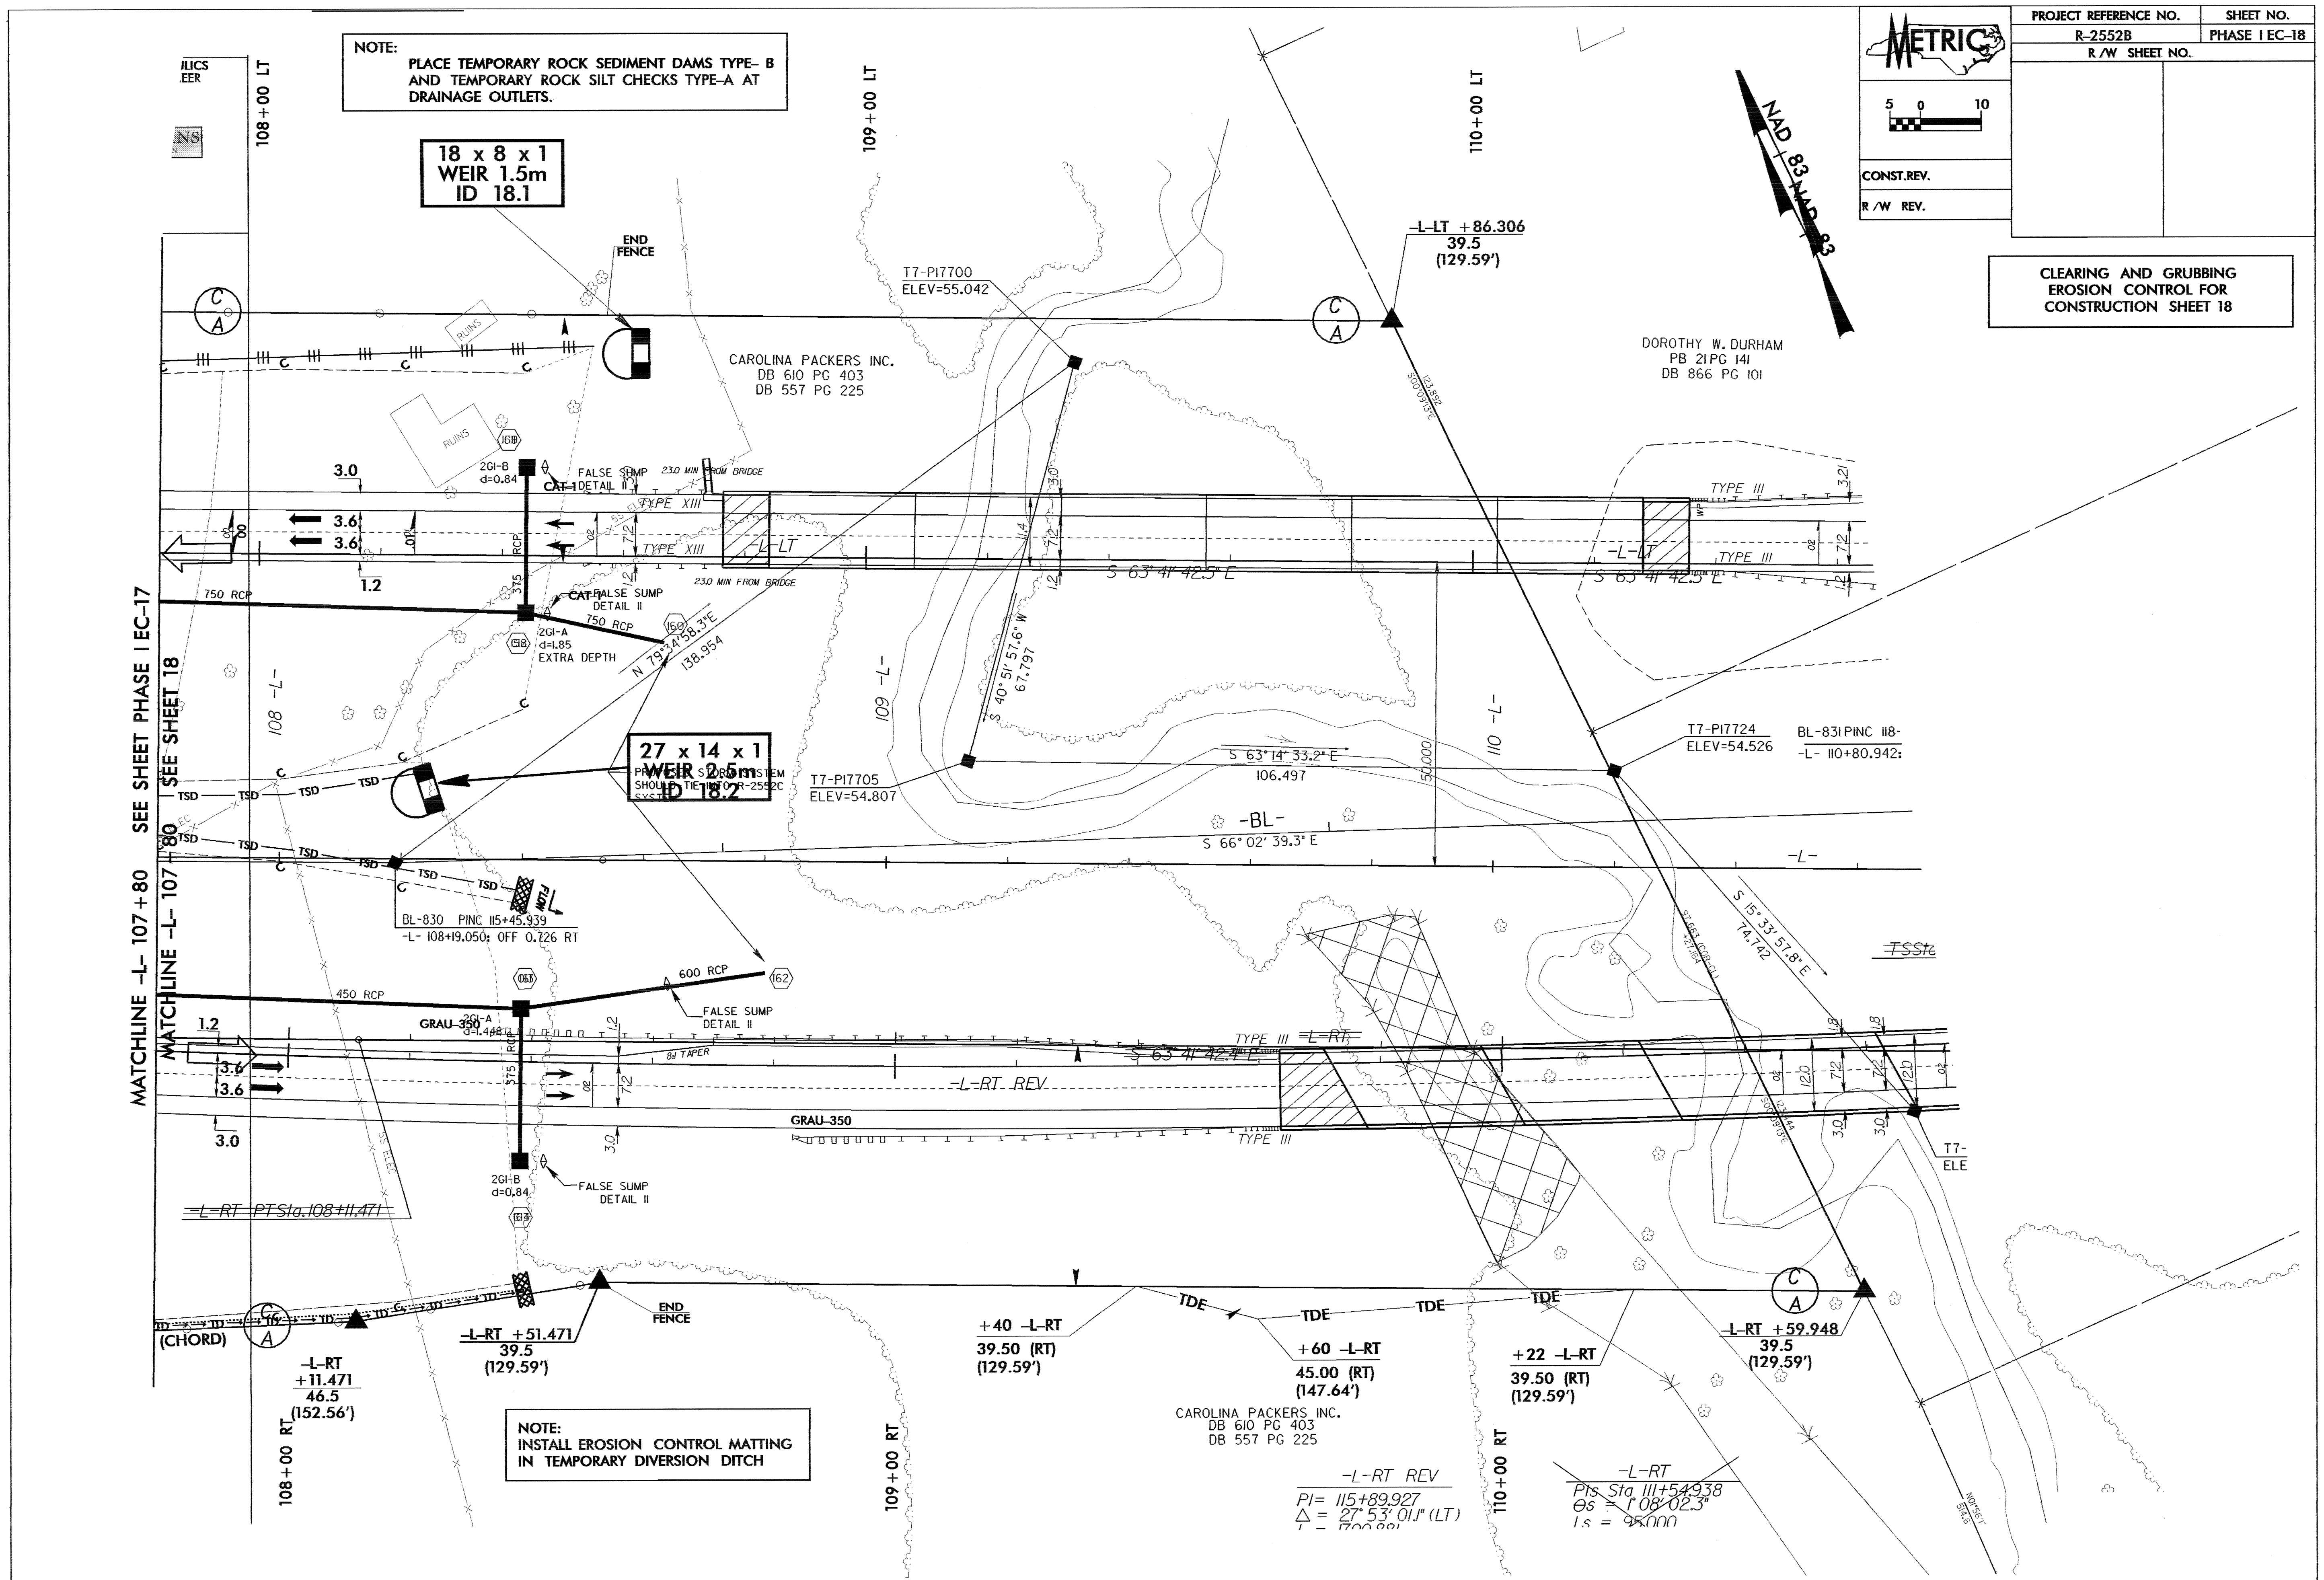

MATCHLINE -L- 107 + 80 SEE SHEET PHASE I EC-17
MATCHLINE -L- 107 + 80 SEE SHEET 18

CAROLINA PACKERS INC.
DB 610 PG 403
DB 557 PG 225

-L-RT
Pis Sta. 111+54.938
Es = 1.08' 02.3"
Ls = 95.000

-L-RT REV
PI = 115+89.927
Δ = 27° 53' 01.1" (LT)
L = 170.000

IICS
EER
NS

108+00 LT

109+00 LT

110+00 LT

108+00 RT
-L-RT +11.471
46.5
(152.56')

109+00 RT
+40 -L-RT
39.50 (RT)
(129.59')

110+00 RT
+60 -L-RT
45.00 (RT)
(147.64')

+22 -L-RT
39.50 (RT)
(129.59')

-L-RT +59.948
39.5
(129.59')

DOROTHY W. DURHAM
PB 21 PG 141
DB 866 PG 101

CAROLINA PACKERS INC.
DB 610 PG 403
DB 557 PG 225

T7-PI7724 BL-831 PINC 118-
ELEV=54.526 -L- 110+80.942:

T7-PI7705 ELEV=54.807

T7-PI7700 ELEV=55.042

2GI-B
d=0.84

2GI-A
d=1.85
EXTRA DEPTH

20I-A
d=1.48

20I-B
d=0.84

BL-830 PINC 115+45.939
-L- 108+19.050; OFF 0.126 RT

(CHORD)

GRAU-350

GRAU-350

230 MIN FROM BRIDGE

230 MIN FROM BRIDGE

84 TAPER

FALSE SUMP DETAIL II

END FENCE

END FENCE

FALSE SUMP DETAIL II

FALSE SUMP DETAIL II

FALSE SUMP DETAIL II

FALSE SUMP DETAIL II

END FENCE

END FENCE

FALSE SUMP DETAIL II

FALSE SUMP DETAIL II

FALSE SUMP DETAIL II

FALSE SUMP DETAIL II

END FENCE

END FENCE

FALSE SUMP DETAIL II

FALSE SUMP DETAIL II

FALSE SUMP DETAIL II</