

 5 0 10 CONST. REV. R/W REV.	PROJECT REFERENCE NO.	SHEET NO.
	R-2552B	PHASE I EC-12
	R/W SHEET NO.	

ENVIRONMENTALLY SENSITIVE AREA
APPLIES TO BUFFER ZONE 1 & 2
SEE PROJECT SPECIAL PROVISIONS

CLEARING AND GRUBBING
EROSION CONTROL FOR
CONSTRUCTION SHEET 12

JURISDICTIONAL AREA
DO NOT DISTURB

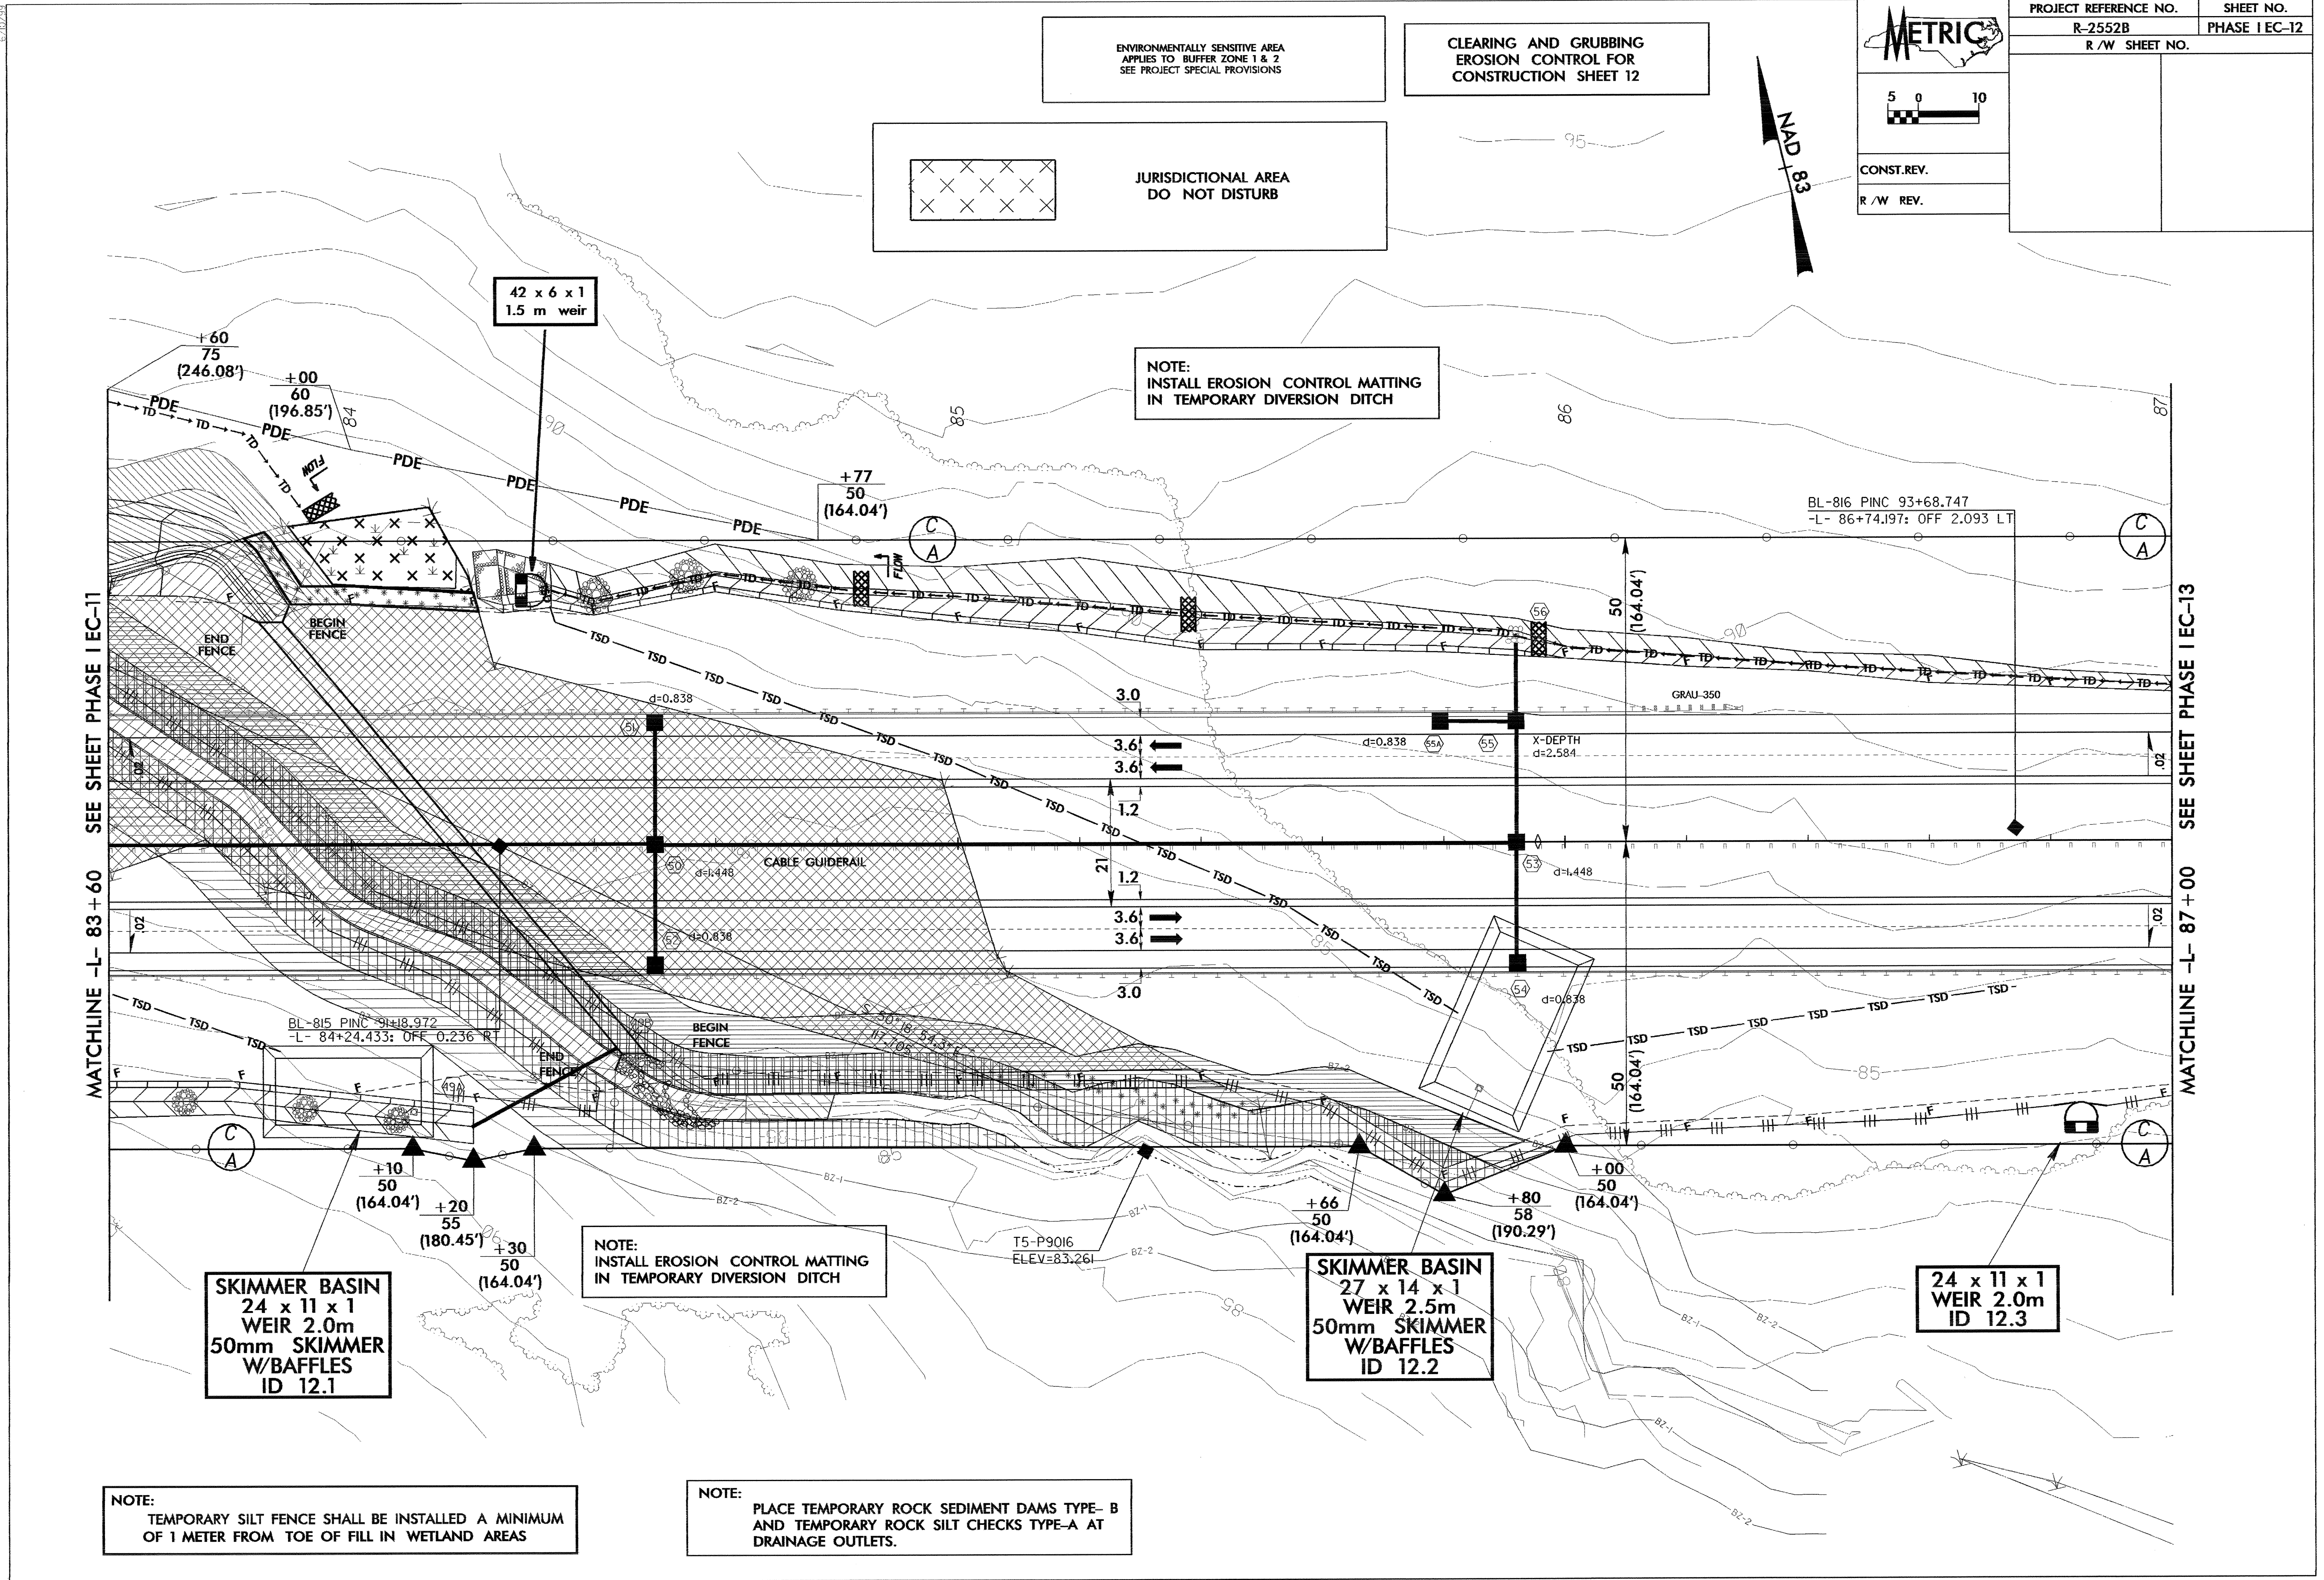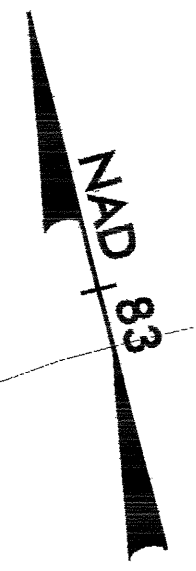

NOTE:
INSTALL EROSION CONTROL MATTING
IN TEMPORARY DIVERSION DITCH

NOTE:
INSTALL EROSION CONTROL MATTING
IN TEMPORARY DIVERSION DITCH

NOTE:
TEMPORARY SILT FENCE SHALL BE INSTALLED A MINIMUM
OF 1 METER FROM TOE OF FILL IN WETLAND AREAS

NOTE:
PLACE TEMPORARY ROCK SEDIMENT DAMS TYPE-B
AND TEMPORARY ROCK SILT CHECKS TYPE-A AT
DRAINAGE OUTLETS.

MATCHLINE -L- 83 + 60 SEE SHEET PHASE I EC-11

MATCHLINE -L- 87 + 00 SEE SHEET PHASE I EC-13