



PROJECT REFERENCE NO.		SHEET NO.	
R-2552C		EC-32/CONST.5	
R/W SHEET NO.			
ROADWAY DESIGN ENGINEER		HYDRAULICS ENGINEER	


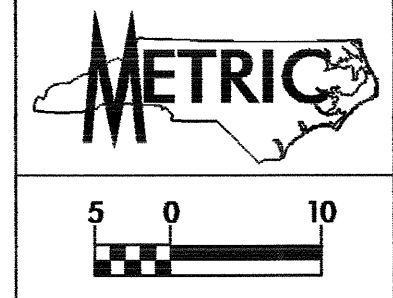


NOTE: UTILIZE SPECIAL STILLING BASIN AND/OR TEMPORARY ROCK SEDIMENT DAM TYPE - B AS STILLING BASIN WHERE APPLICABLE.

GRADING AND DRAINAGE EROSION CONTROL FOR CONSTRUCTION SHEET 5

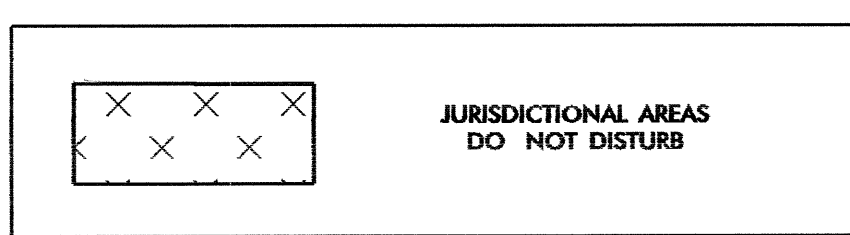

TS TS DENOTES TEMPORARY FILL IN SURFACE WATER

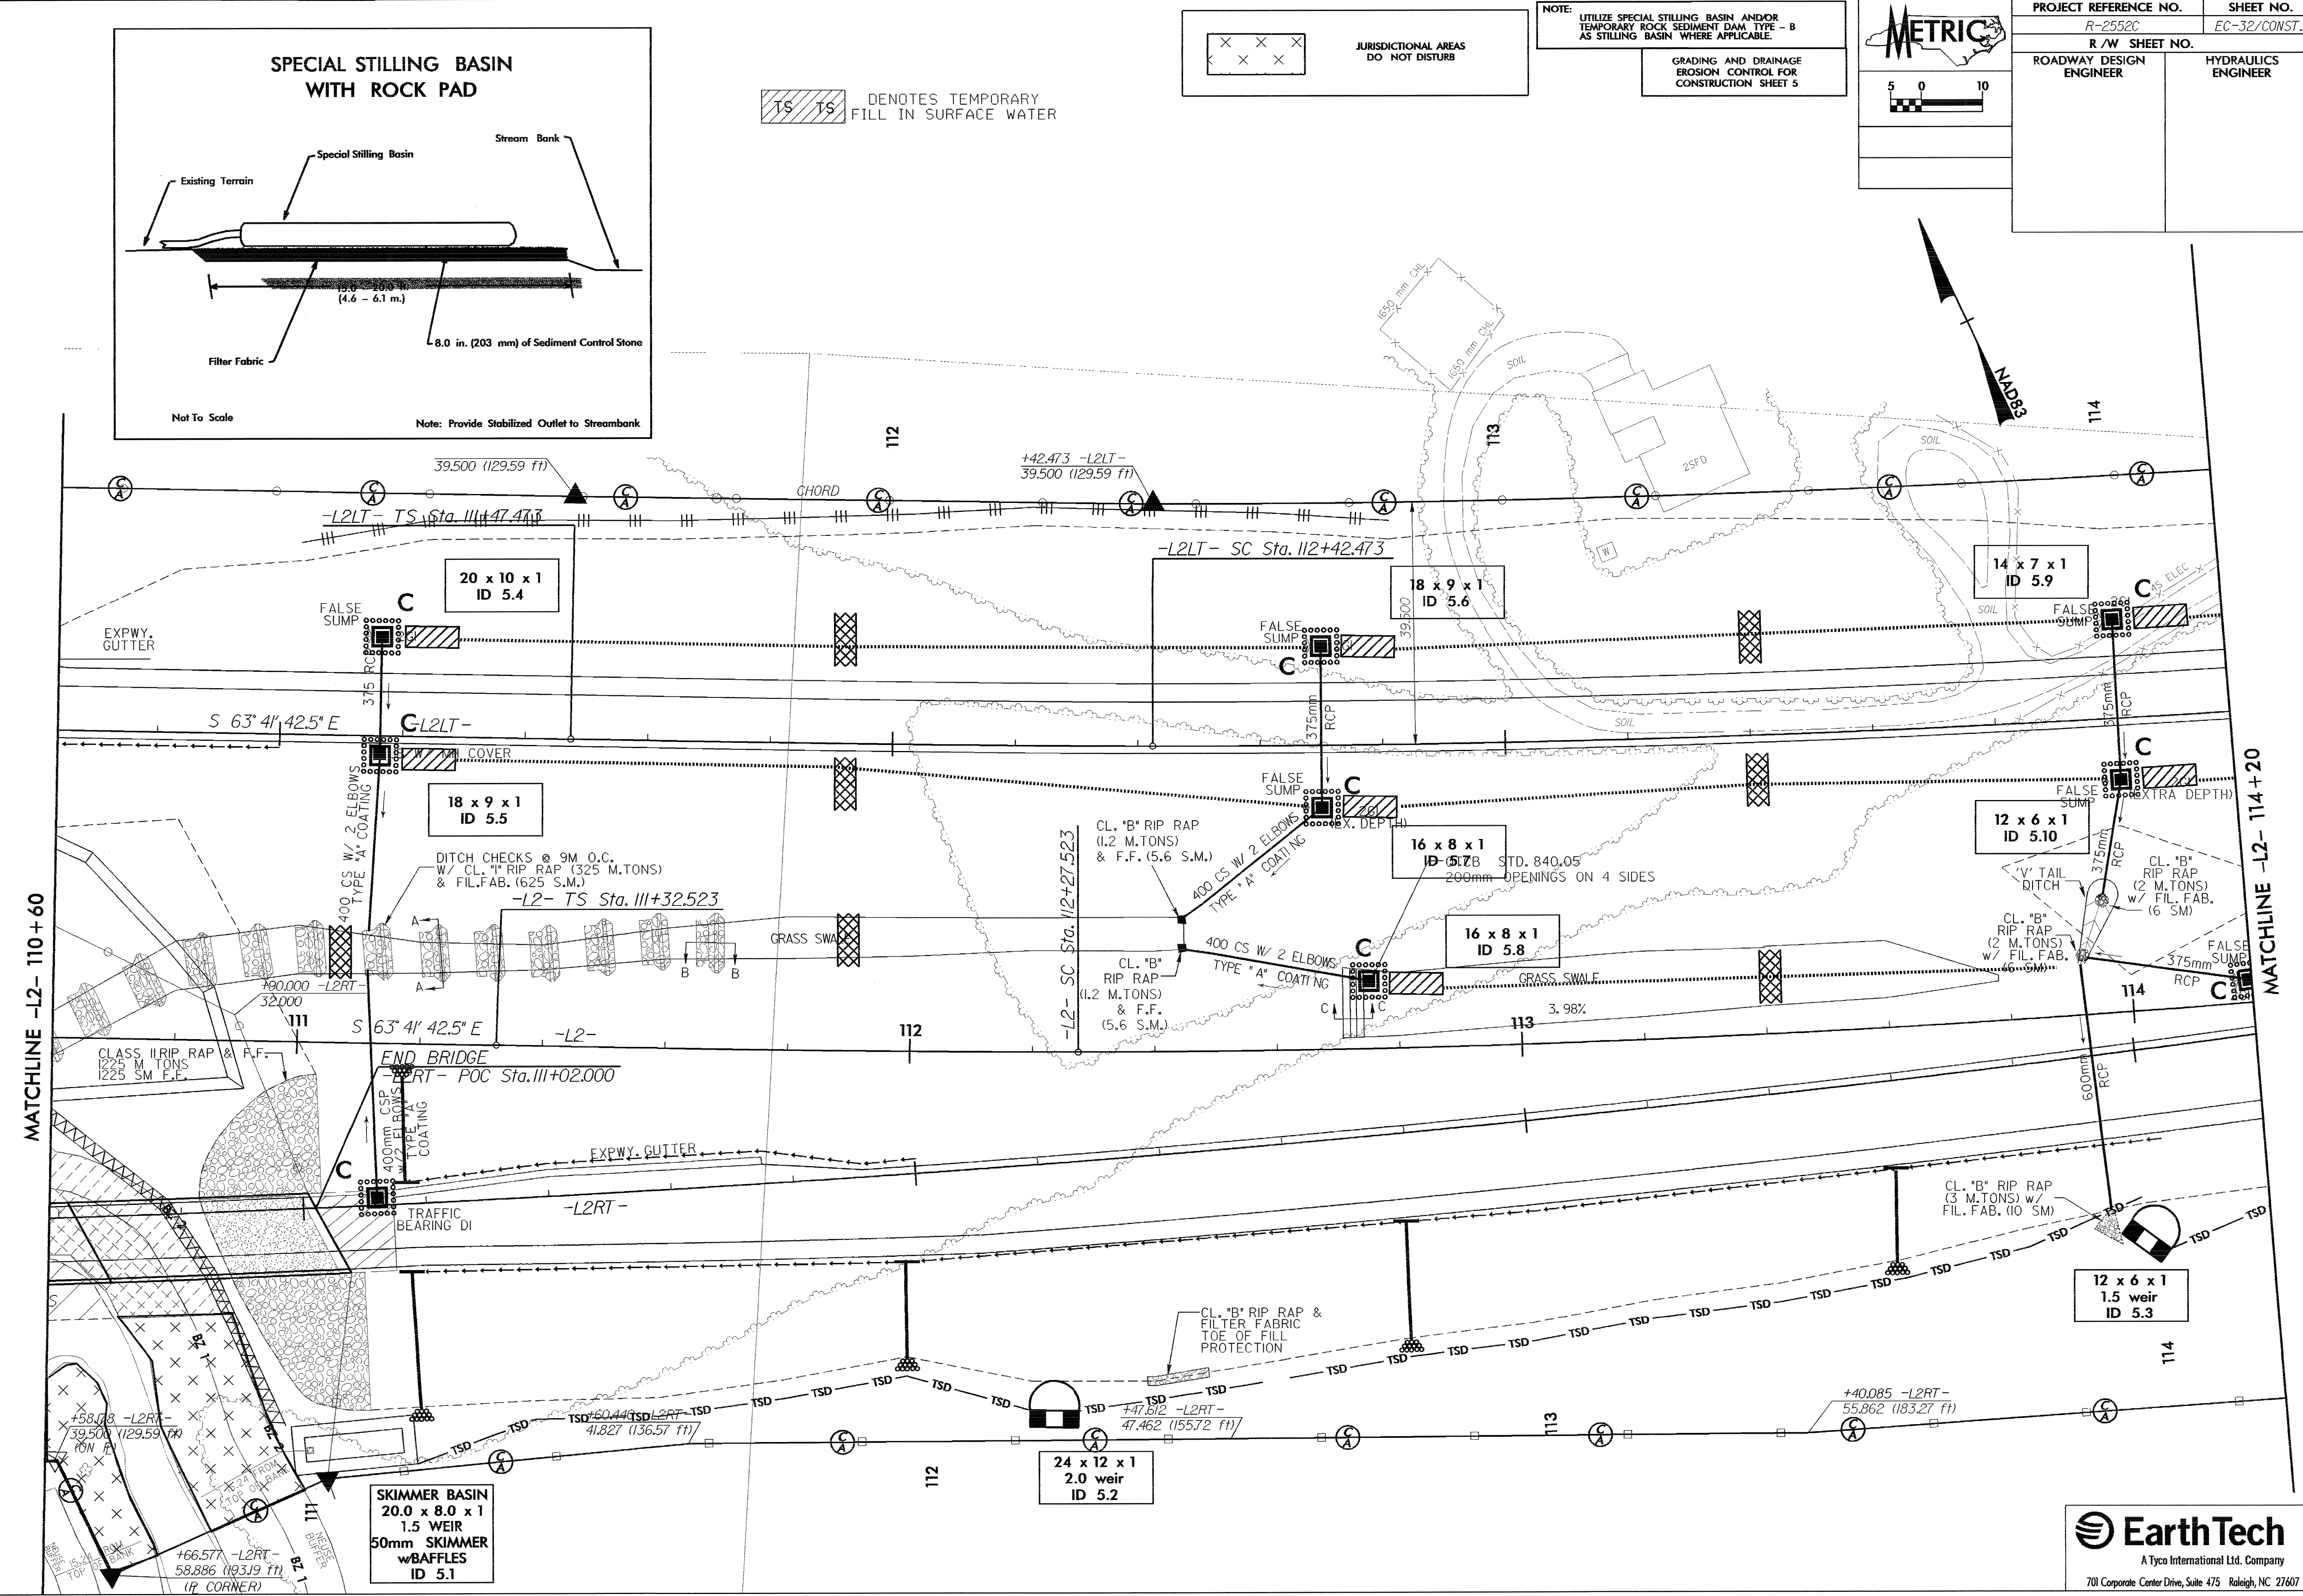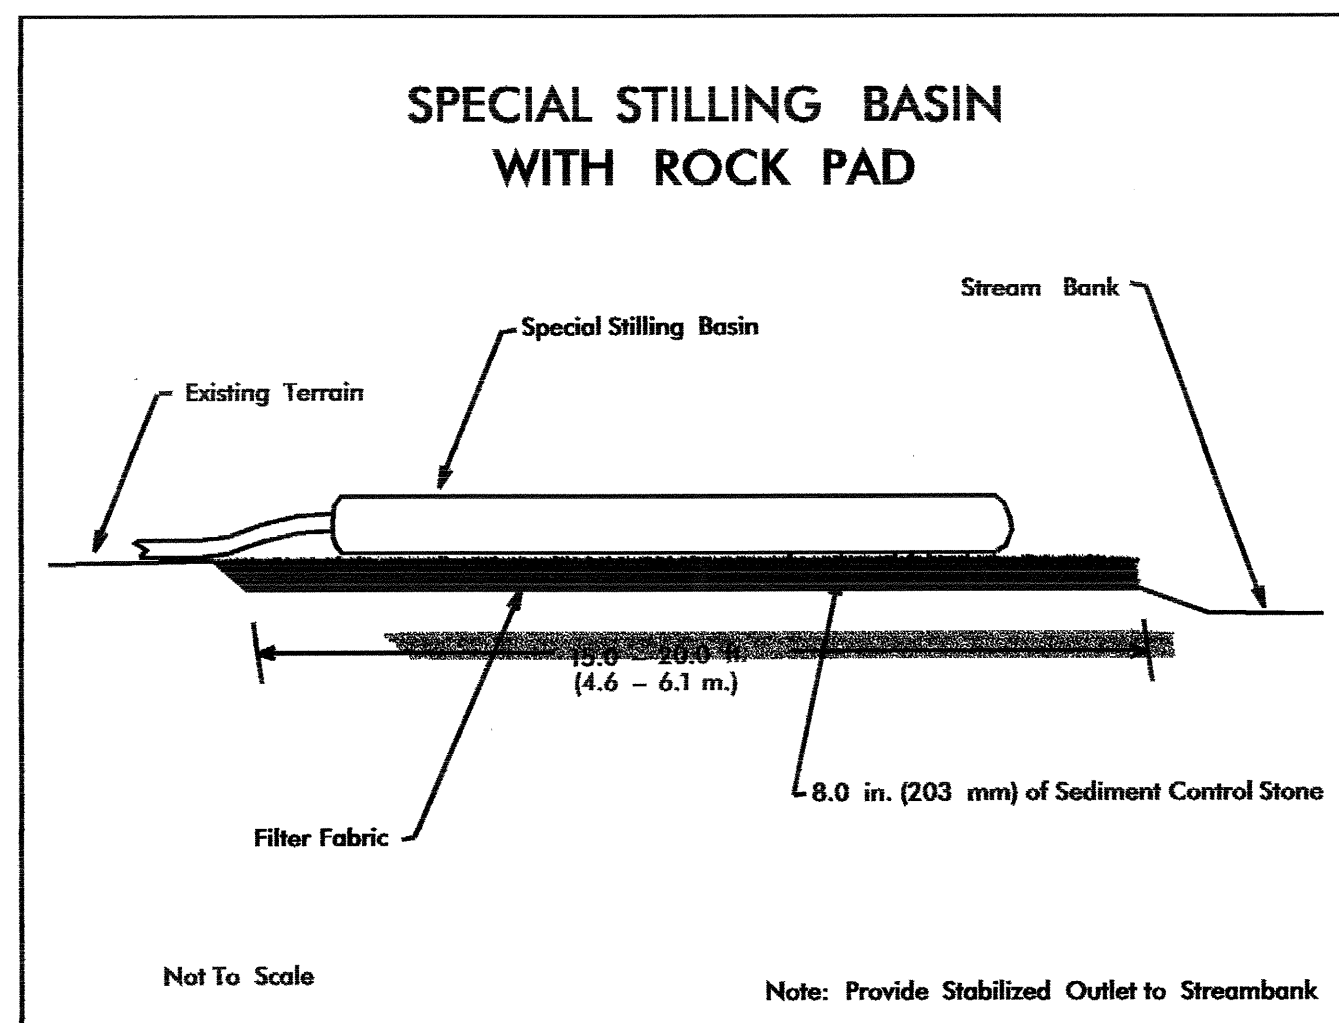

MATCHLINE -L2- 110+60

MATCHLINE -L2- 114+20

04.FEB.2005 11:20
 d:\vnu\2552c\mtrch\ec-32\ec-05-210201
 2552C-32-05-210201.dwg
 2552C-32-05-210201.dwg
 2552C-32-05-210201.dwg