


NOTES: Less than 5' - 10' undisturbed buffer from ROW, ditchline, water feature, or drainage inlet, add BMP.


BMP Options: Wattle or Silt Fence

# EROSION CONTROL DETAIL


PROJECT REFERENCE NO.	SHEET NO.
9CR.10851.160, 9CR.20851.160	EC-1

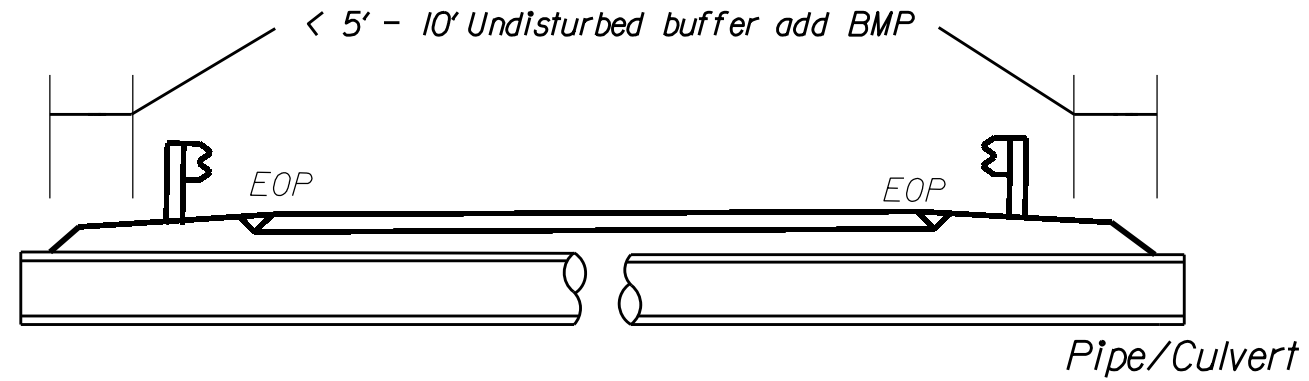


< 5' - 10' Undisturbed buffer from jurisdictional feature add BMP

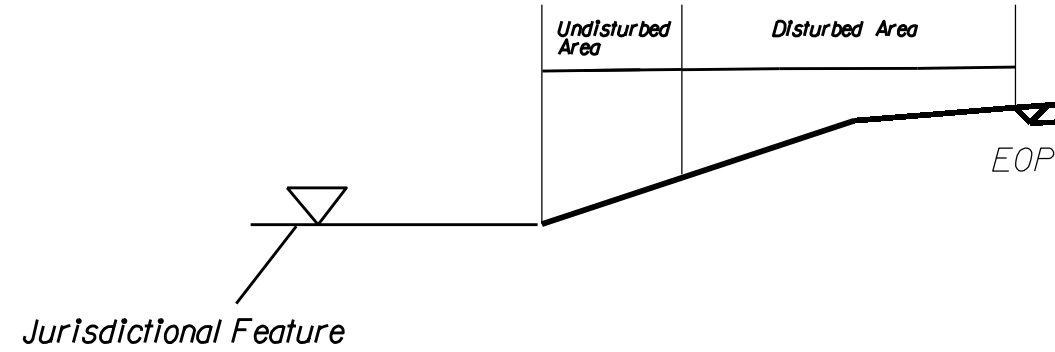

< 5' - 10' Undisturbed buffer from ditchline, add BMP

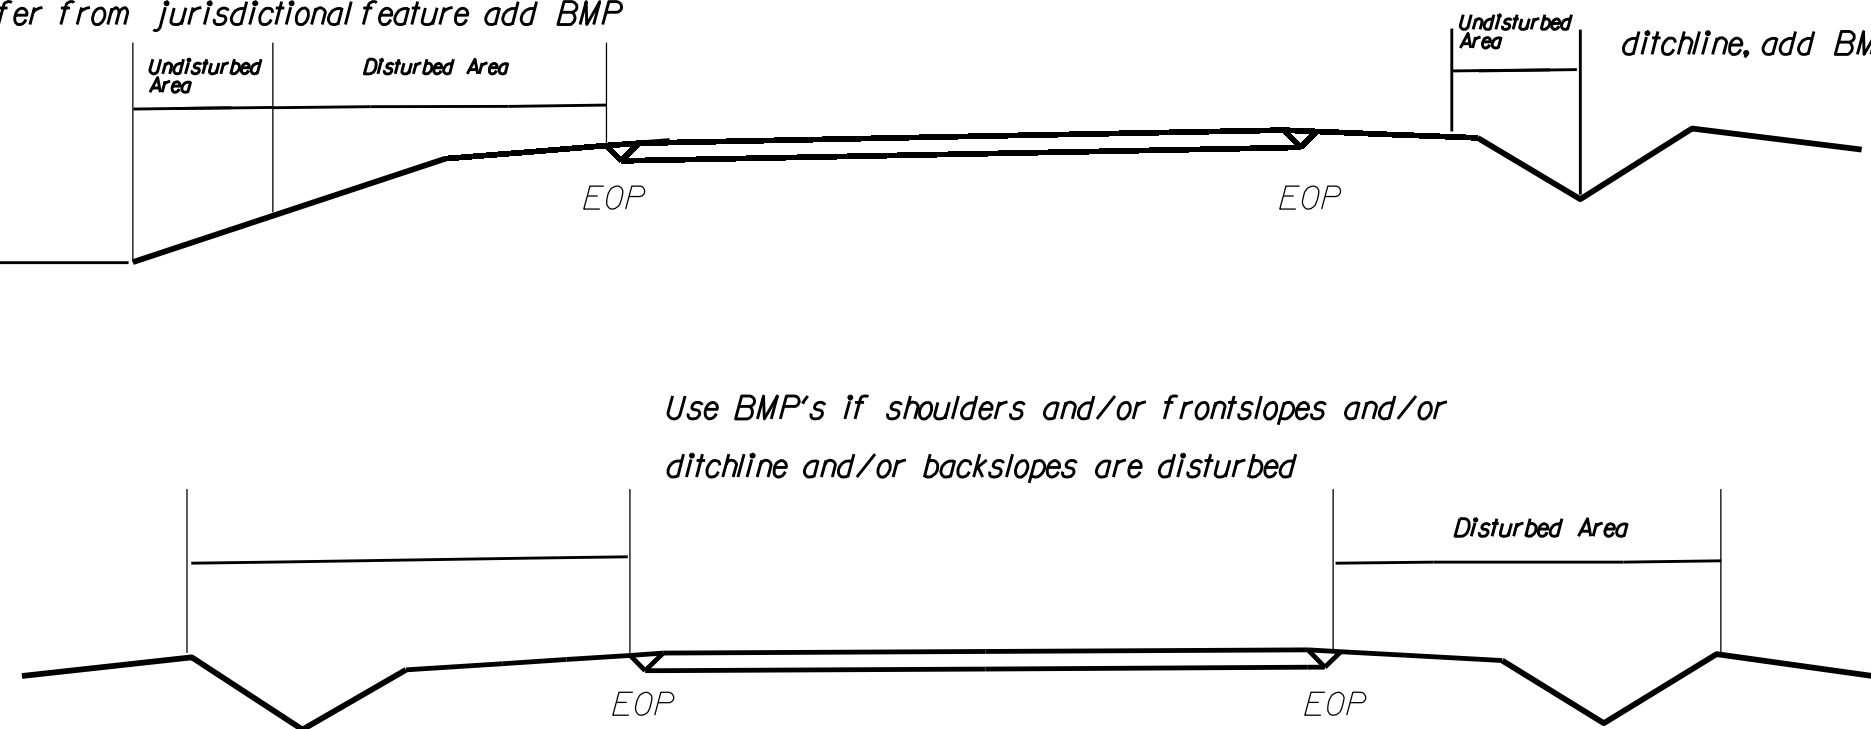

< 5' - 10' Undisturbed buffer from inlet, add wattle

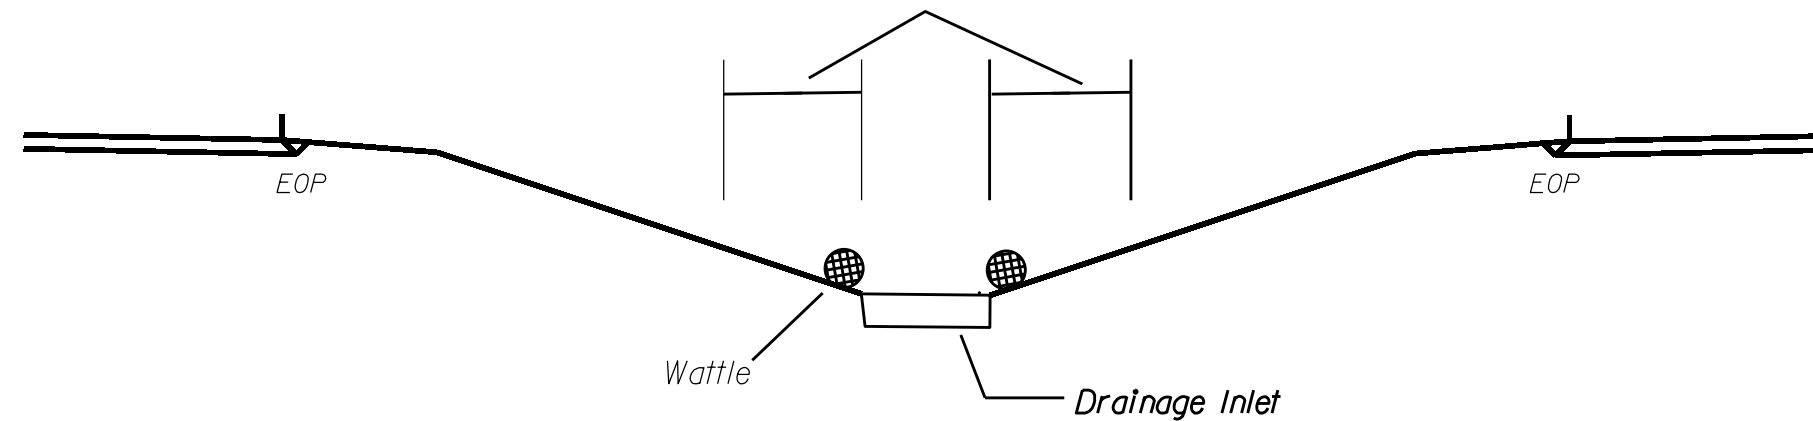

NOT TO SCALE