

PROJECT REFERENCE NO.	SHEET NO.
B-5105	EC-4/CONST.4
RW SHEET NO.	
ROADWAY DESIGN ENGINEER	HYDRAULICS ENGINEER

3A 3
 JAMES W. THROWER, JR.
 DB 3658 PG 973

NOTE:
 PLACE TEMPORARY ROCK SEDIMENT DAMS TYPE - B
 AND TEMPORARY ROCK SILT CHECKS TYPE - A AT
 DRAINAGE OUTLETS.






Modified Silt Basin
 Type 'B'
 25 x 12 x 3
 4 ft. weir
 (See Tiered Skimmer
 Basin Detail)
 ID 4.2B

25 x 12 x 3
 1.5 inch Skimmer
 with 0.5 inch
 Orifice Diameter
 4 ft. weir
 (See Tiered Skimmer
 Basin Detail)
 ID 4.2B

CLEARING AND GRUBBING
 EROSION CONTROL FOR
 CONSTRUCTION SHEET 4

40 x 17 x 3
 1.5 inch Skimmer
 with 0.625 inch
 Orifice Diameter
 5 ft. weir
 ID 4.3B

52 x 17 x 3
 1.5 inch Skimmer
 with 0.75 inch
 Orifice Diameter
 7 ft. weir
 ID 4.1B

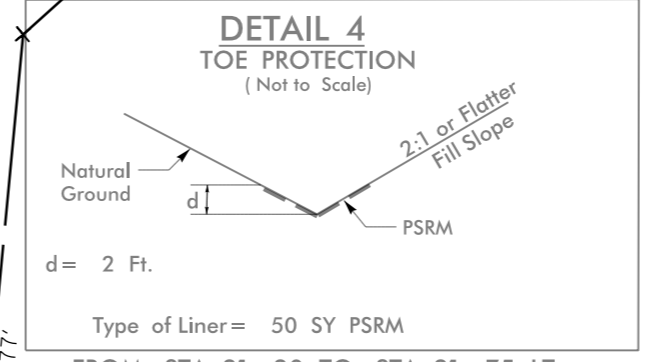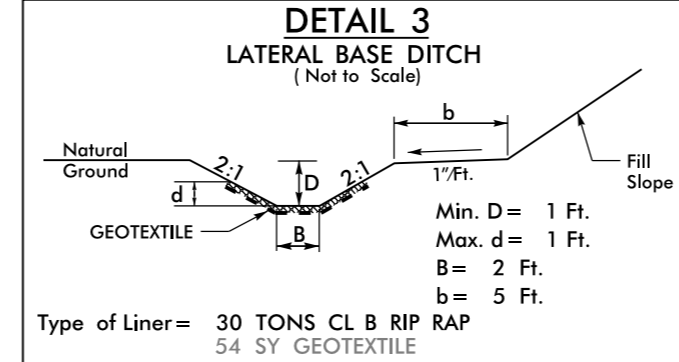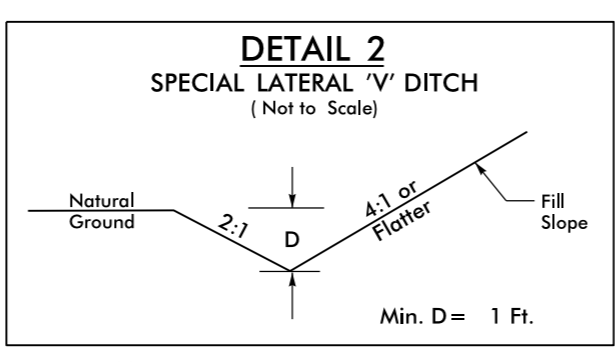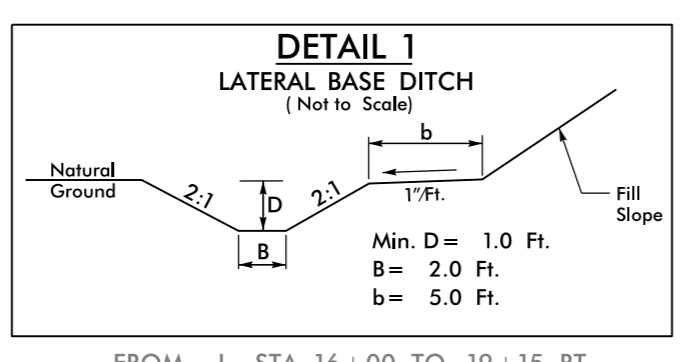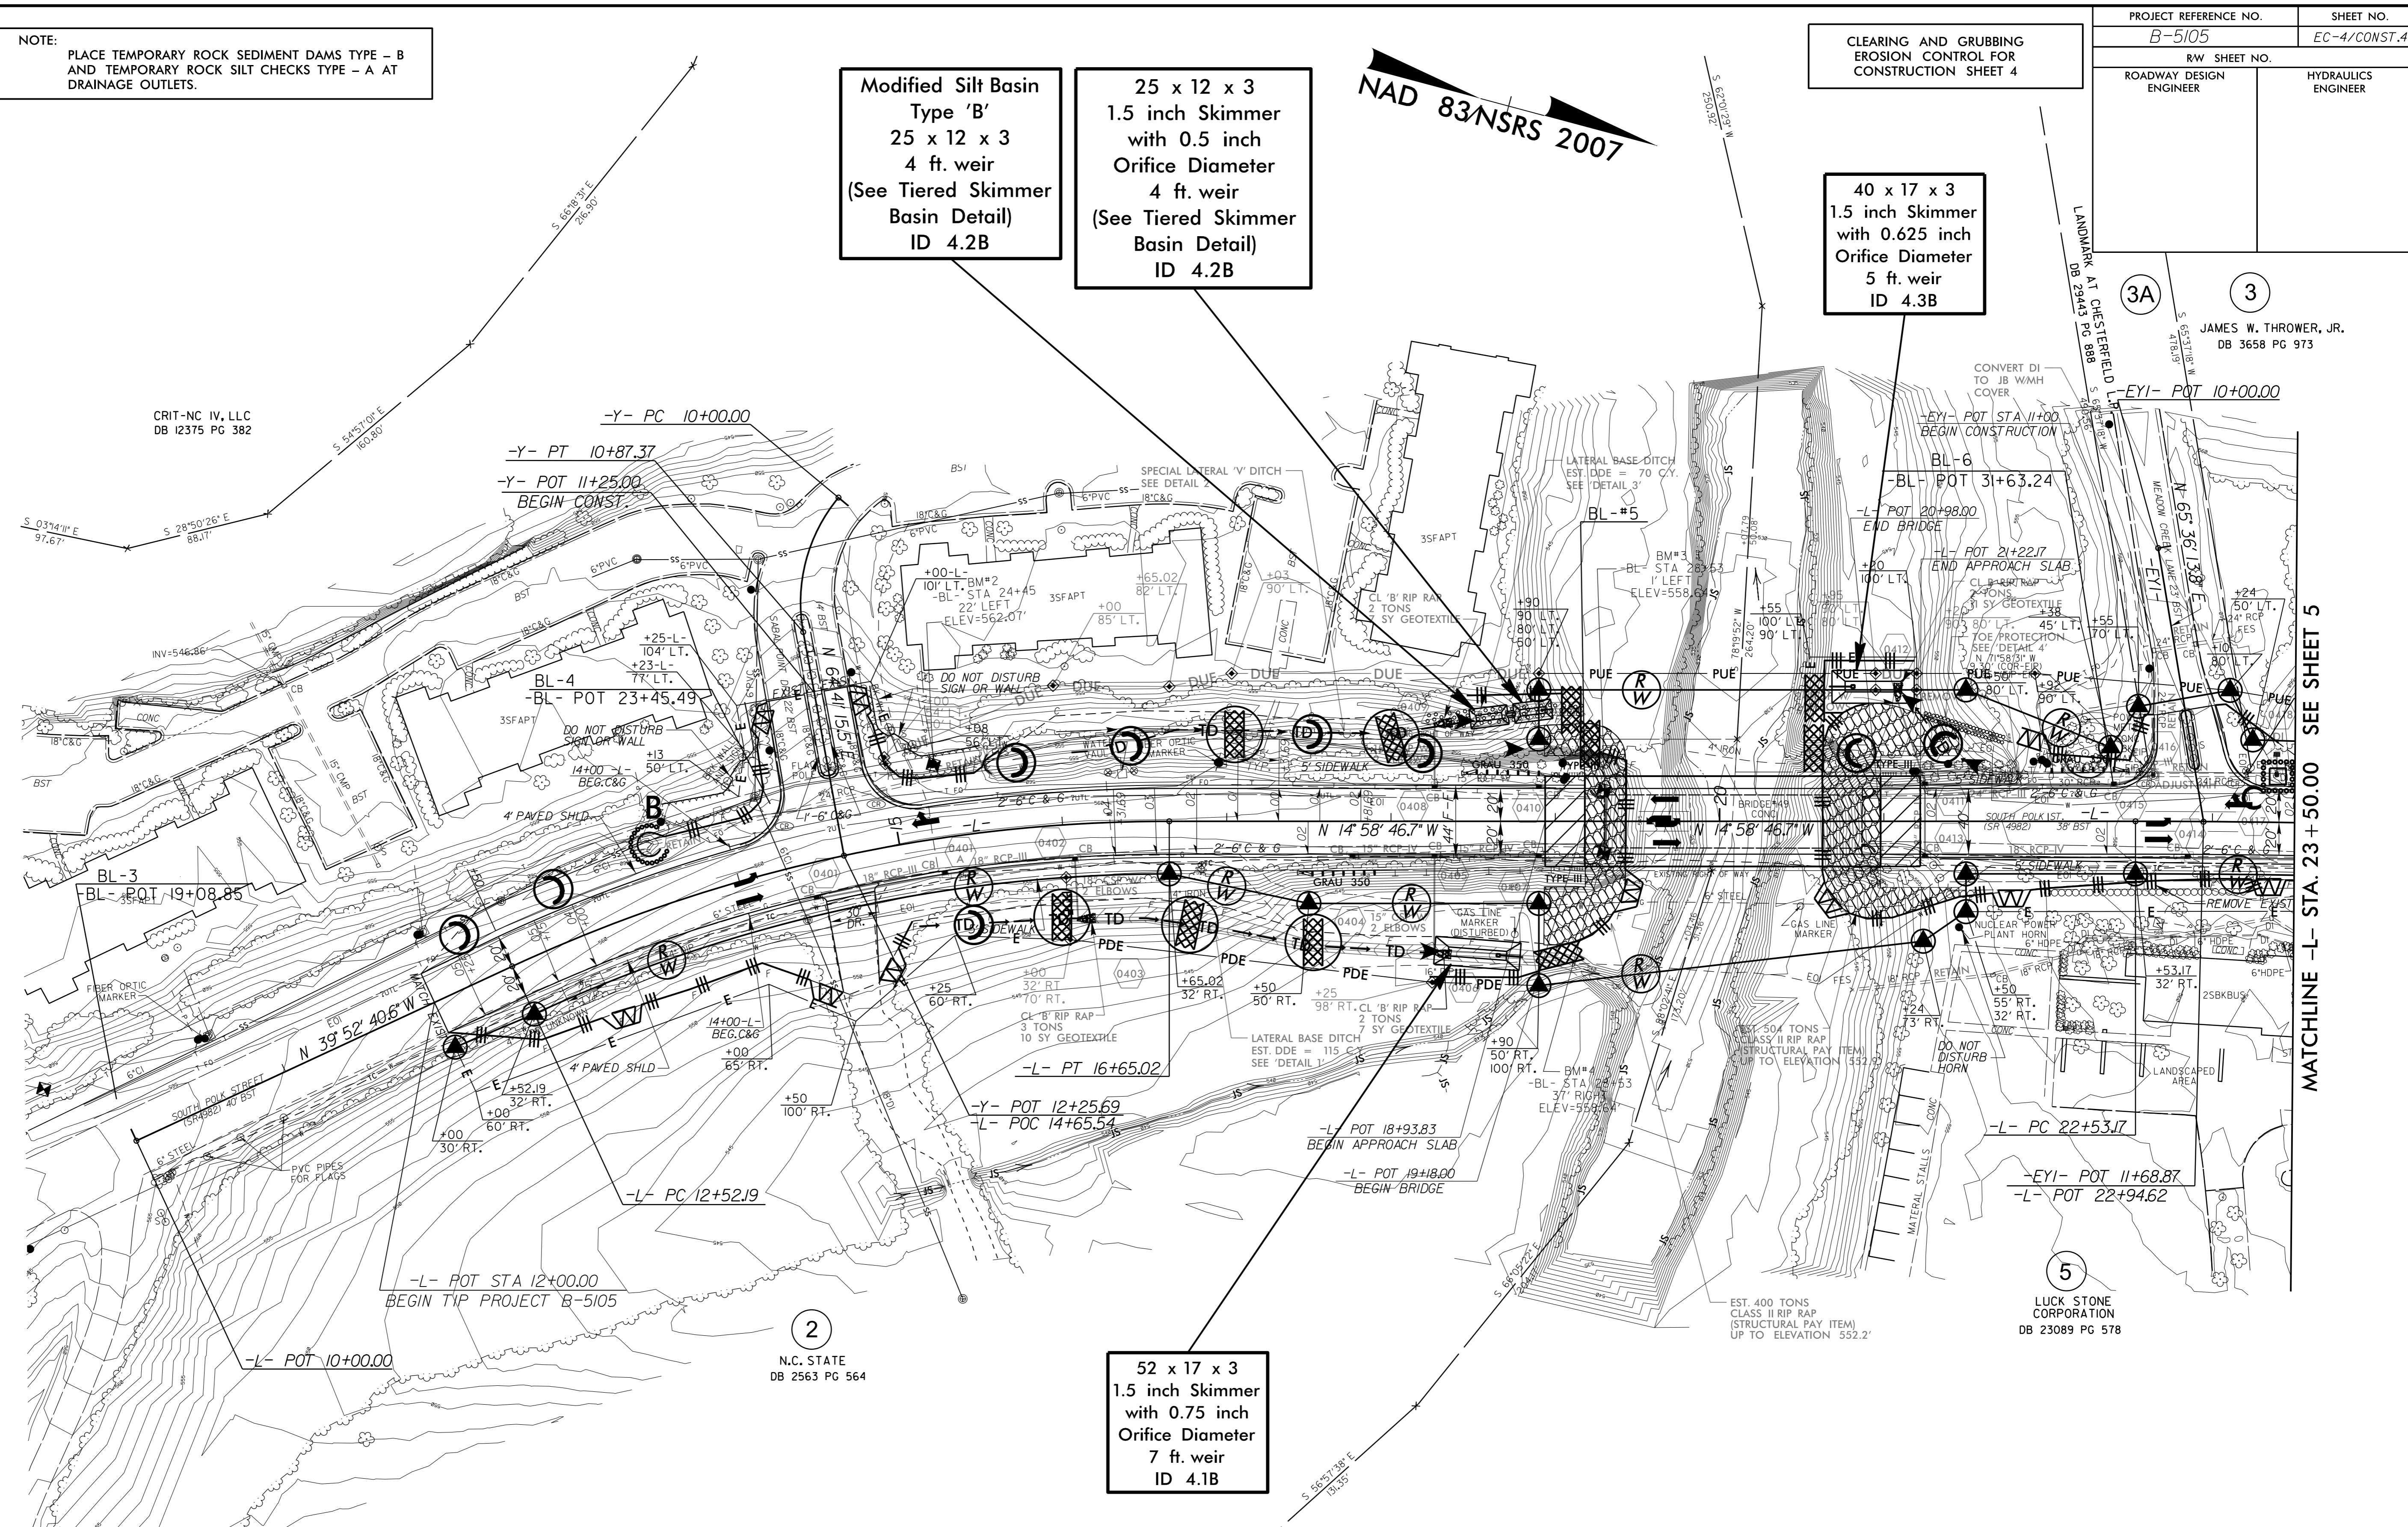

NOTE:
 UTILIZE TEMPORARY SEDIMENT BASIN OR SPECIAL STILLING
 BASIN(S) AS STILLING BASIN WHERE APPLICABLE.

5/14/99
 R:\ENVIRO\PROJECTS\B5105_EC-4\B5105_EC-4.psd04.dgn
 21-APR-2015 15:45
 R:\ENVIRO\PROJECTS\B5105_EC-4\B5105_EC-4.psd04.dgn

MATCHLINE -L- STA. 23+50.00 SEE SHEET 5