



PROJECT REFERENCE NO. W-5103A	SHEET NO. EC-15
RW SHEET NO.	
ROADWAY DESIGN ENGINEER	HYDRAULICS ENGINEER

NAD 83/NSRS 2007

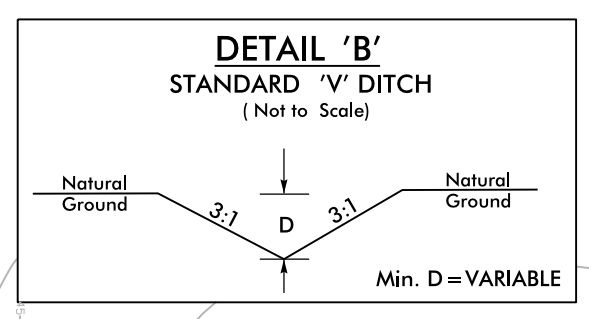

NOTE: TEMPORARY SILT FENCE SHALL BE INSTALLED A MINIMUM OF 3 FEET FROM TOE OF FILL EXCEPT NEAR WETLANDS AND JURISDICTIONAL AREAS.

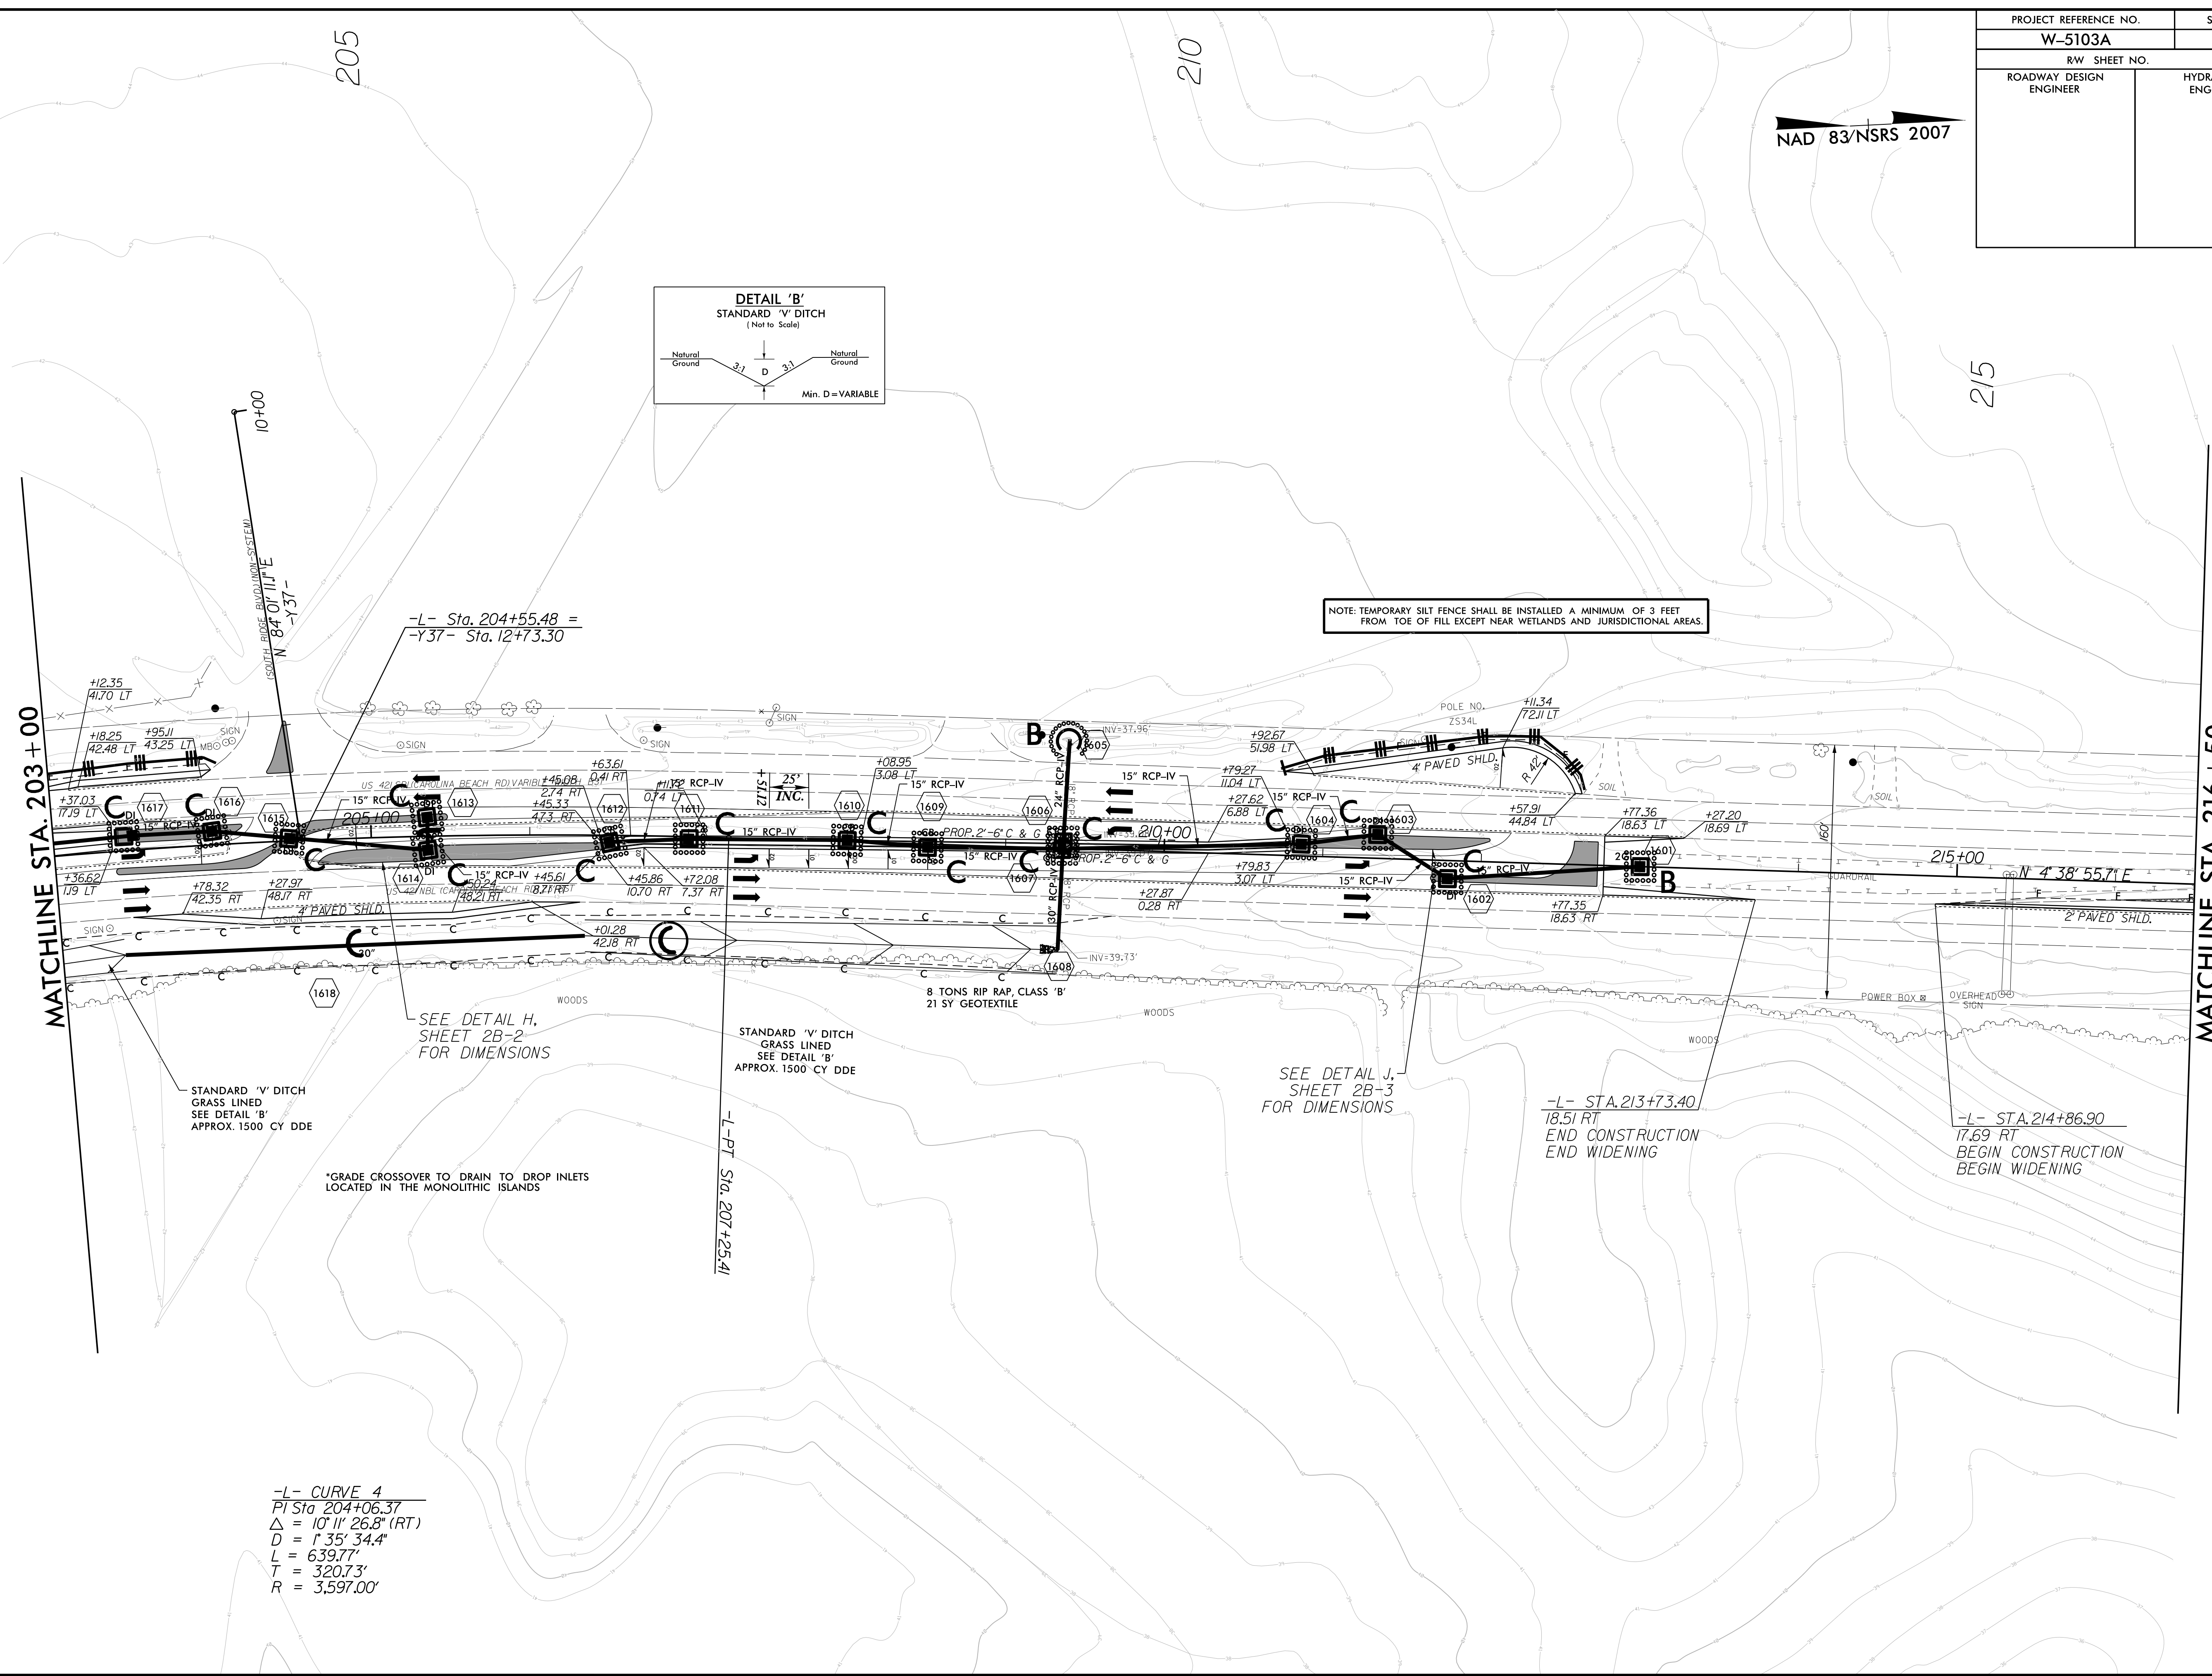

MATCHLINE STA. 203+00

MATCHLINE STA. 216+50

-L- CURVE 4
 PI Sta 204+06.37
 $\Delta = 10^{\circ} 11' 26.8''$ (RT)
 $D = 1^{\circ} 35' 34.4''$
 $L = 639.77'$
 $T = 320.73'$
 $R = 3,597.00'$

REVISIONS

8/17/99
 02-JUL-2015 13:30 NEW HANDOVER W-5103-41867-1.1.1 US 421 Median Crossover Relet (use this file) \ROADWAY\Proj\PLAN SHEETS\EROSION CONTROL\W5103.D03.EC.15_PSH_16.dgn
 \$\$\$\$\$\$SUSSTENANCE\$\$\$\$\$\$