


PROJECT REFERENCE NO. B-4780	SHEET NO. EC-4/CONST.4
RW SHEET NO.	
ROADWAY DESIGN ENGINEER	HYDRAULICS ENGINEER

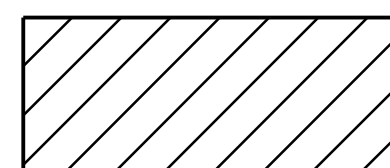

ENVIRONMENTALLY SENSITIVE AREA
SEE PROJECT SPECIAL PROVISIONS

CLEARING AND GRUBBING
EROSION CONTROL FOR
CONSTRUCTION SHEET 4



NOTE:
PLACE TEMPORARY ROCK SEDIMENT DAMS TYPE - B
AND TEMPORARY ROCK SILT CHECKS TYPE - A AT
DRAINAGE OUTLETS.

28 x 86 x 3
1.5 inch Skimmer
with 1.375 inch
Orifice Diameter
8 ft. weir
ID 4.1CG

20 x 10 x 3
1.5 inch Skimmer
with 0.25 inch
Orifice Diameter
4 ft. weir
ID 4.3

24 x 12 x 3
1.5 inch Skimmer
with 0.375 inch
Orifice Diameter
4 ft. weir
ID 4.2

31 x 15 x 3
1.5 inch Skimmer
with 0.5 inch
Orifice Diameter
4 ft. weir
ID 4.4

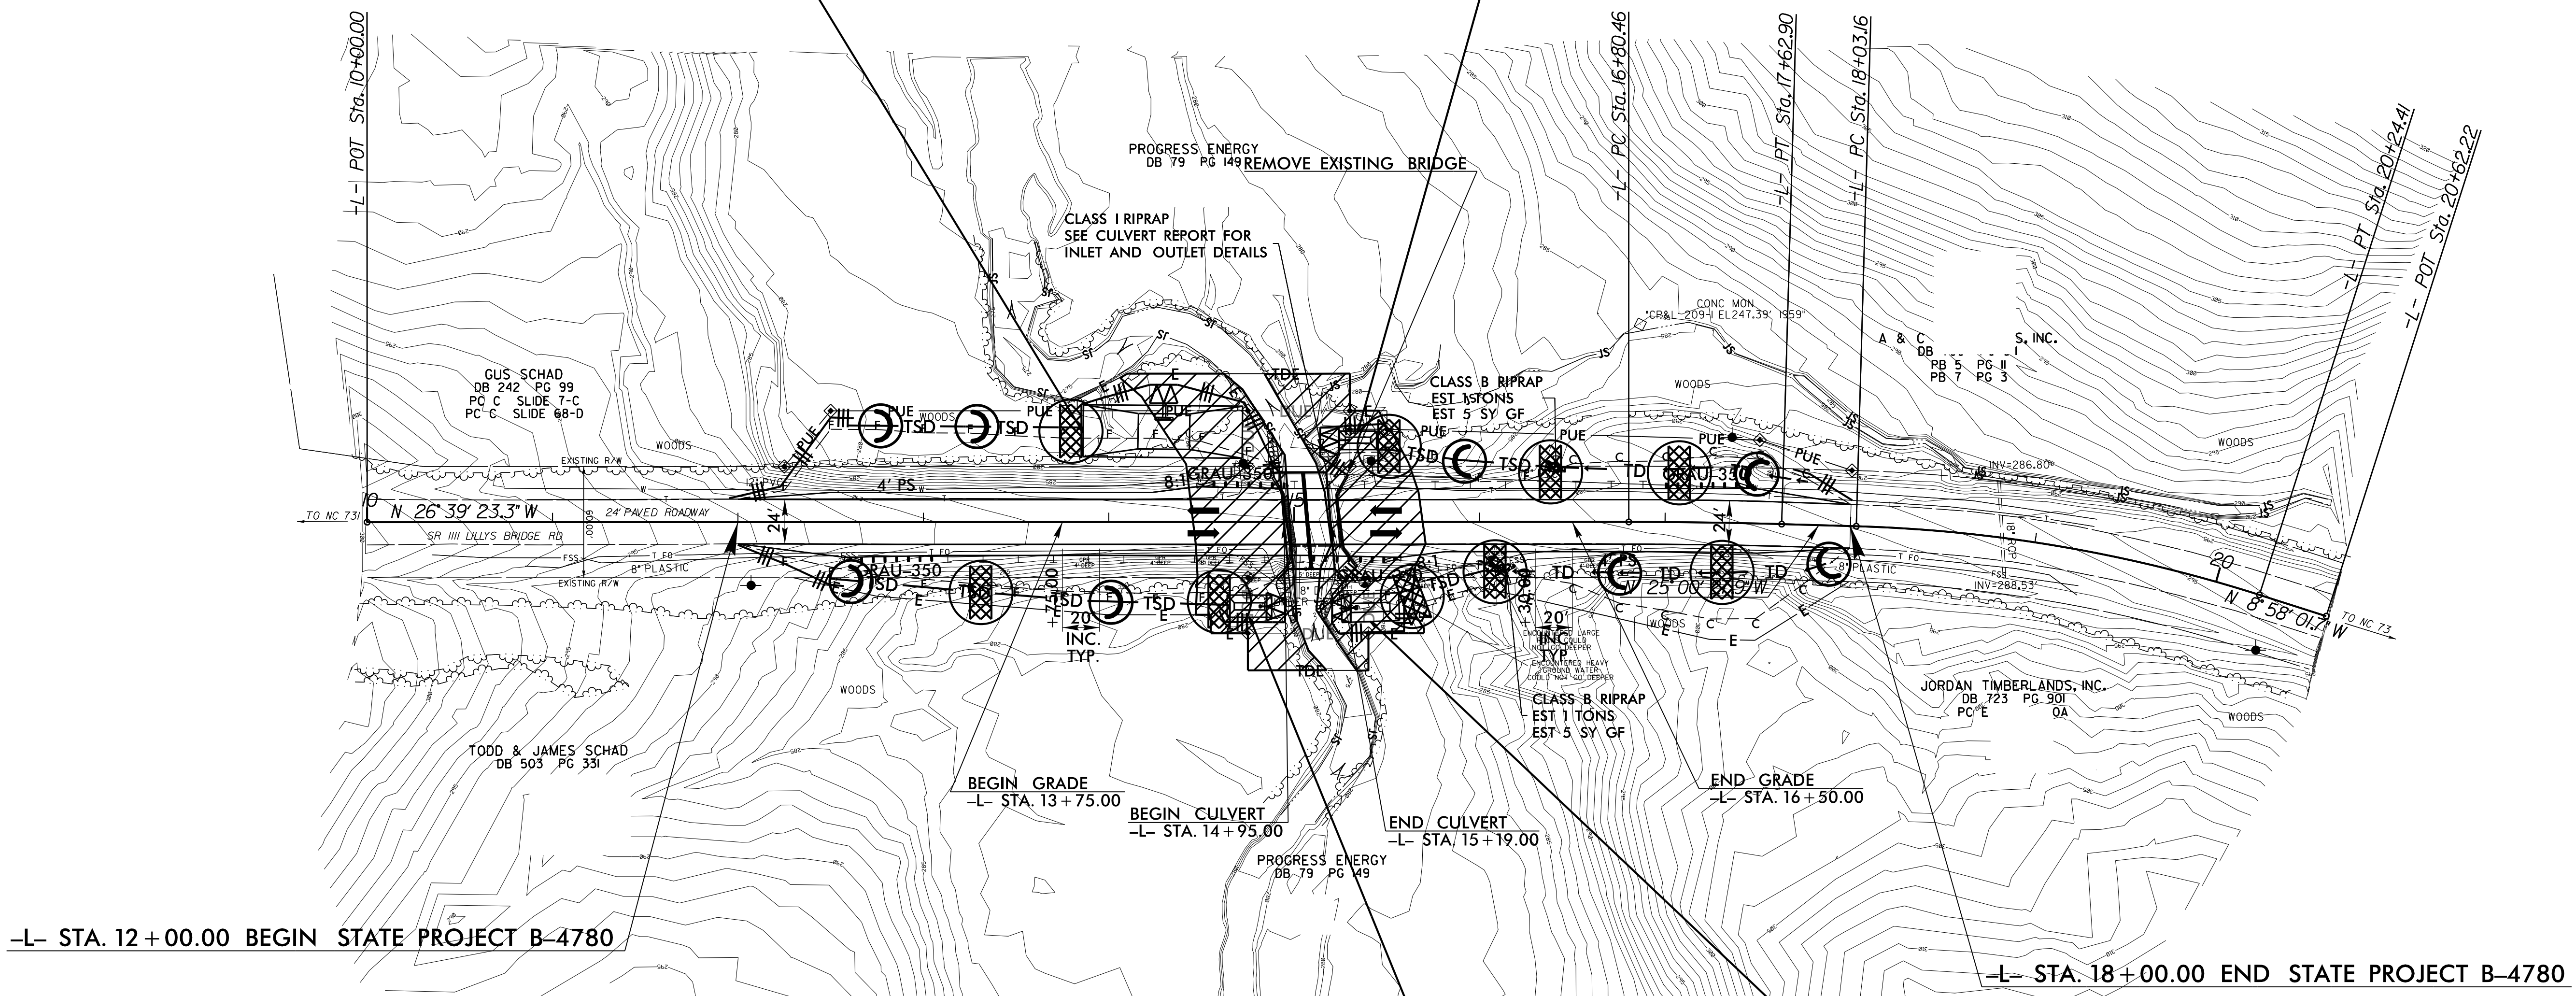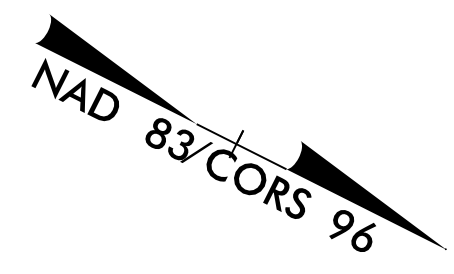

-L- STA. 12+00.00 BEGIN STATE PROJECT B-4780

-L- STA. 18+00.00 END STATE PROJECT B-4780

REVISIONS

8/17/99

06-APR-2015 14:43
D:\s\105\B4780-EC.psh.dgn
N:\2015\04\06\15\105\B4780-EC.psh.dgn