


PROJECT REFERENCE NO.	SHEET NO.
B-5403	EC-4/CONST.2B-1
RW SHEET NO.	
ROADWAY DESIGN ENGINEER	HYDRAULICS ENGINEER

# DETOUR

NAD 83/NSRS 2007


NOTE: PLACE TEMPORARY ROCK SEDIMENT DAMS TYPE - B AND TEMPORARY ROCK SILT CHECKS TYPE - A AT DRAINAGE OUTLETS.

CLEARING AND GRUBBING EROSION CONTROL FOR CONSTRUCTION SHEET 2B-1

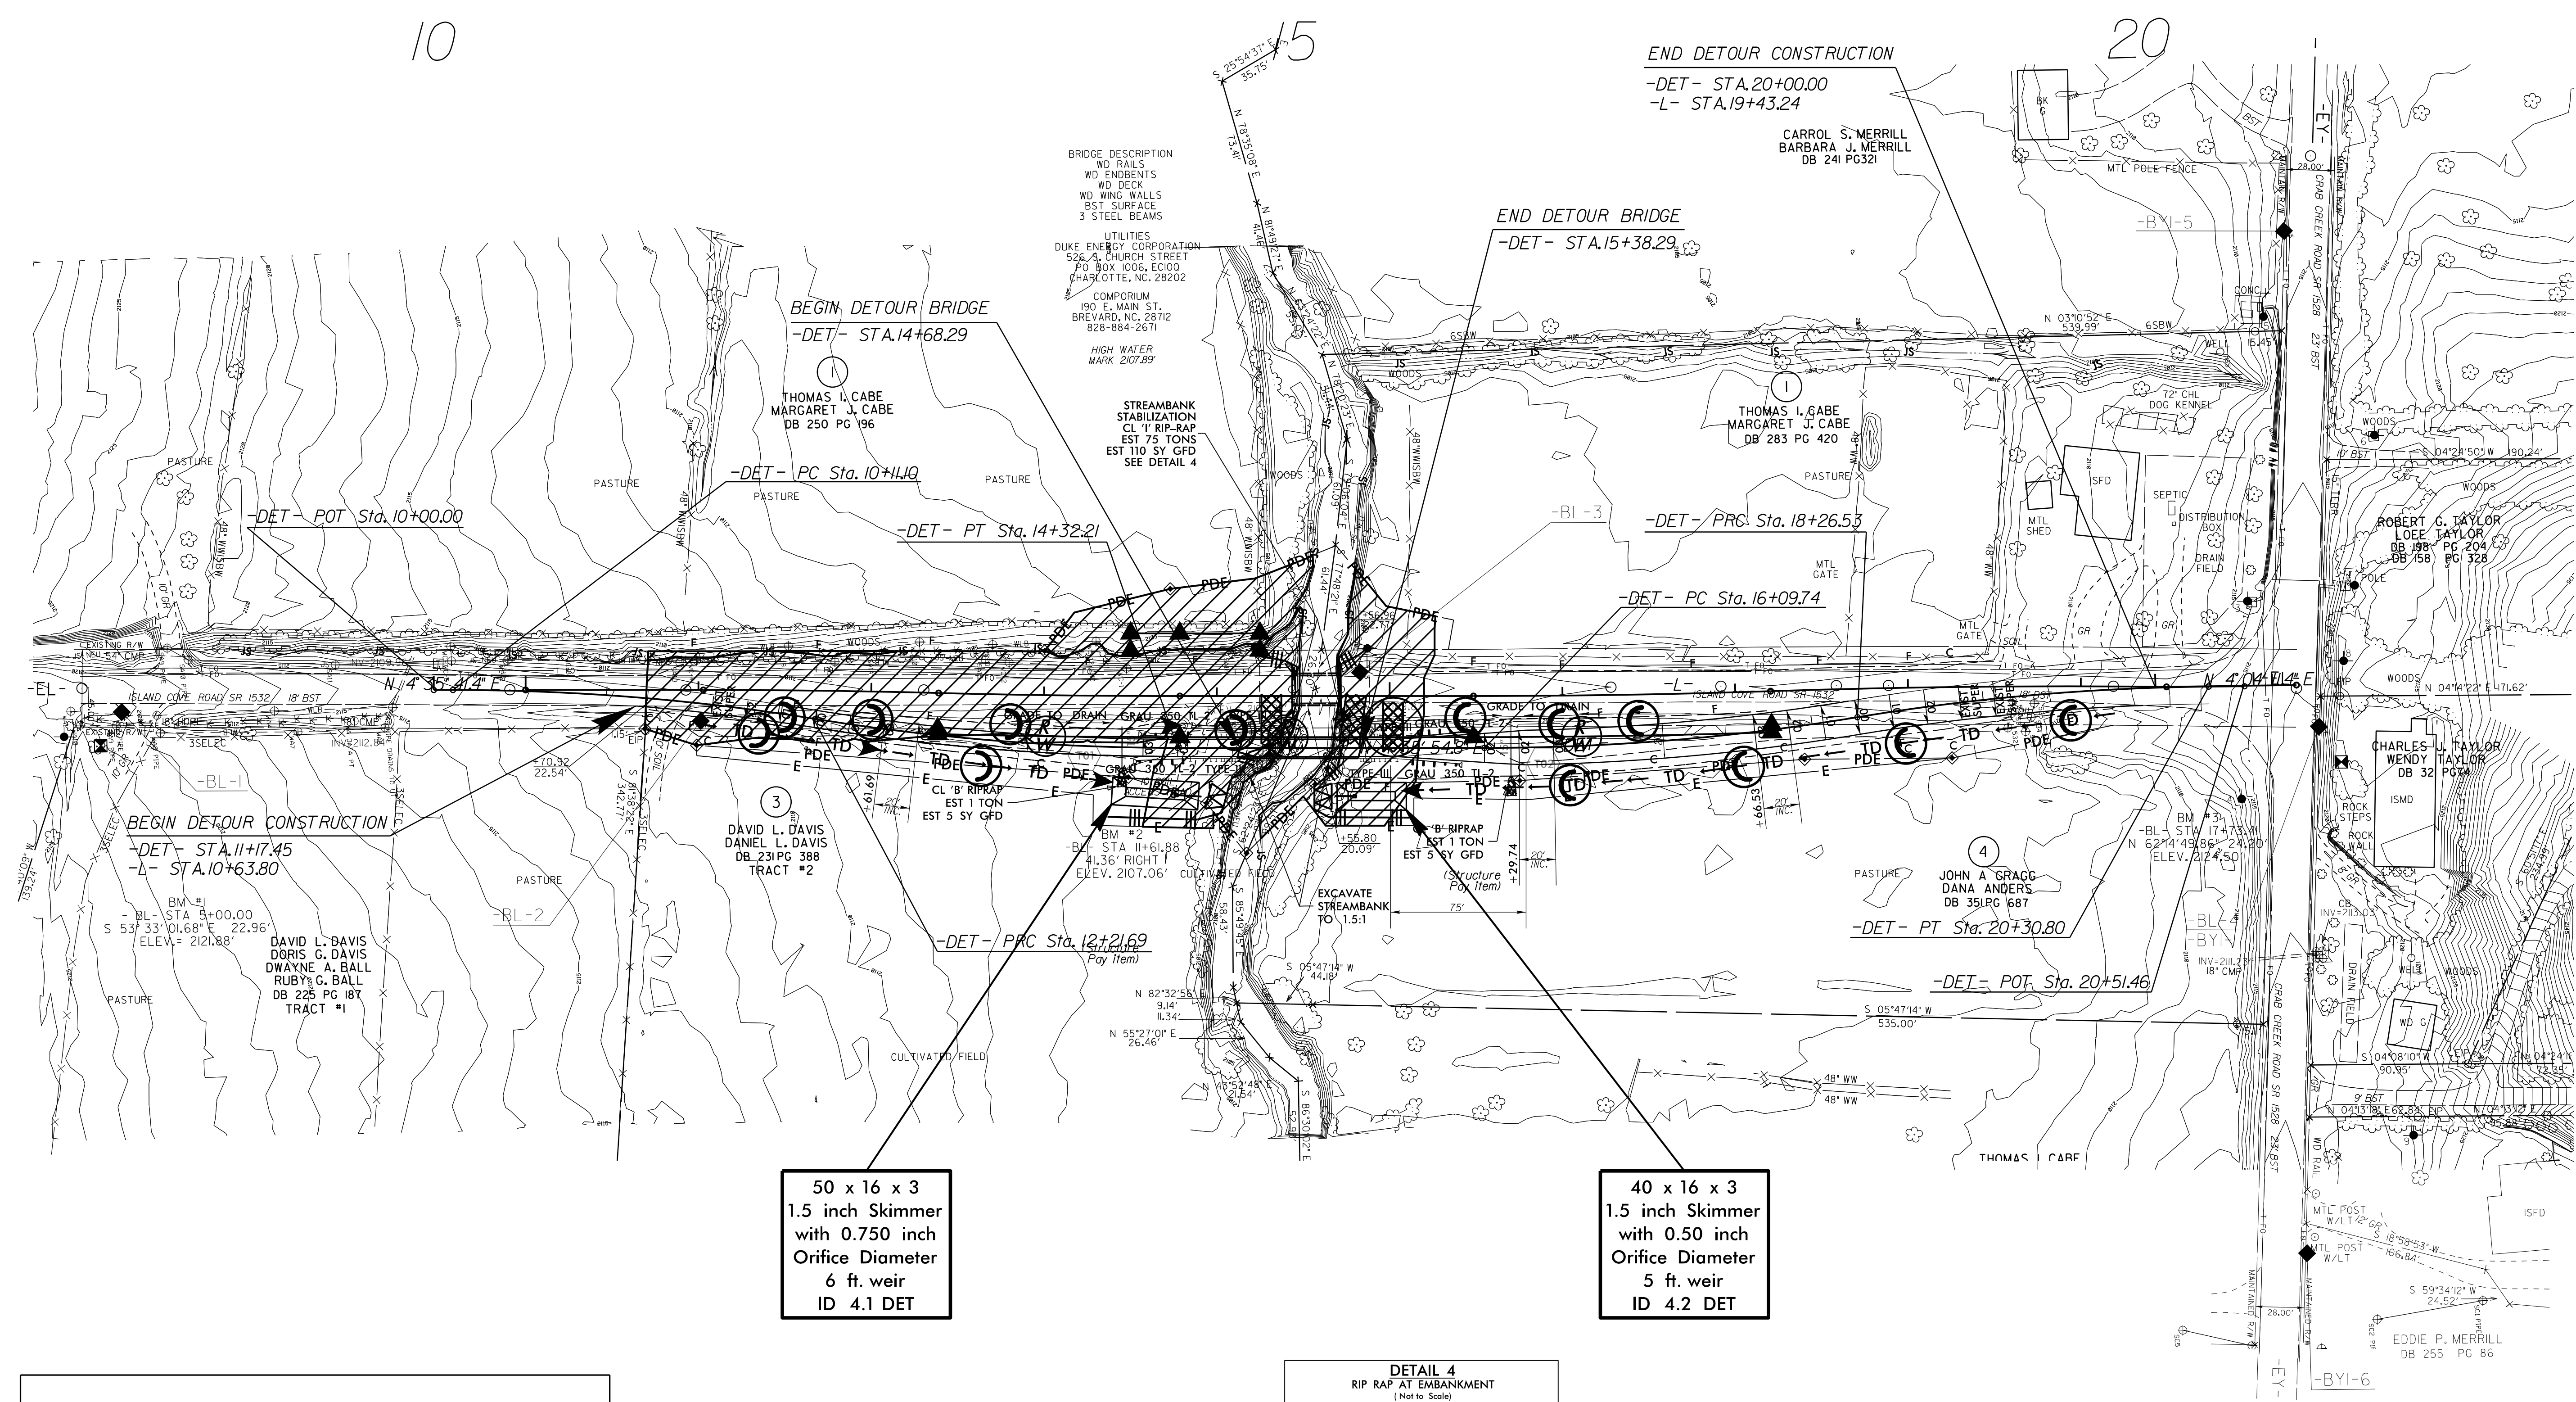


50 x 16 x 3  
1.5 inch Skimmer  
with 0.750 inch  
Orifice Diameter  
6 ft. weir  
ID 4.1 DET

40 x 16 x 3  
1.5 inch Skimmer  
with 0.50 inch  
Orifice Diameter  
5 ft. weir  
ID 4.2 DET

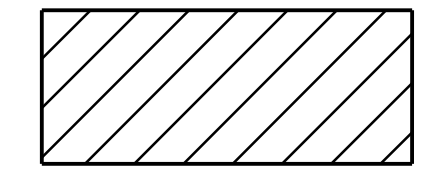

ENVIRONMENTALLY SENSITIVE AREA  
SEE PROJECT SPECIAL PROVISIONS

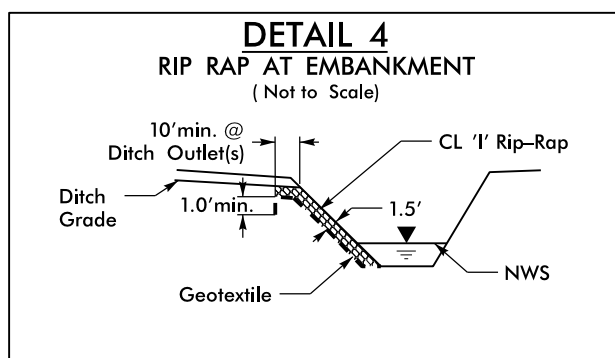

NOTE: UTILIZE TEMPORARY SEDIMENT BASIN OR SPECIAL STILLING BASIN(S) AS STILLING BASIN WHERE APPLICABLE.

8/17/99  
03-SEP-2015 13:32  
D:\enviro\03\B5403-EC.psh.dwg  
B5403-EC