



PROJECT REFERENCE NO. B-4967	SHEET NO. EC-5/CONST.4
R/W SHEET NO.	
ROADWAY DESIGN ENGINEER	HYDRAULICS ENGINEER

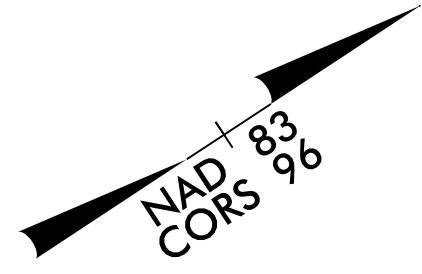

NOTE:
UTILIZE SPECIAL STILLING BASIN(S)
AS STILLING BASIN WHERE APPLICABLE.

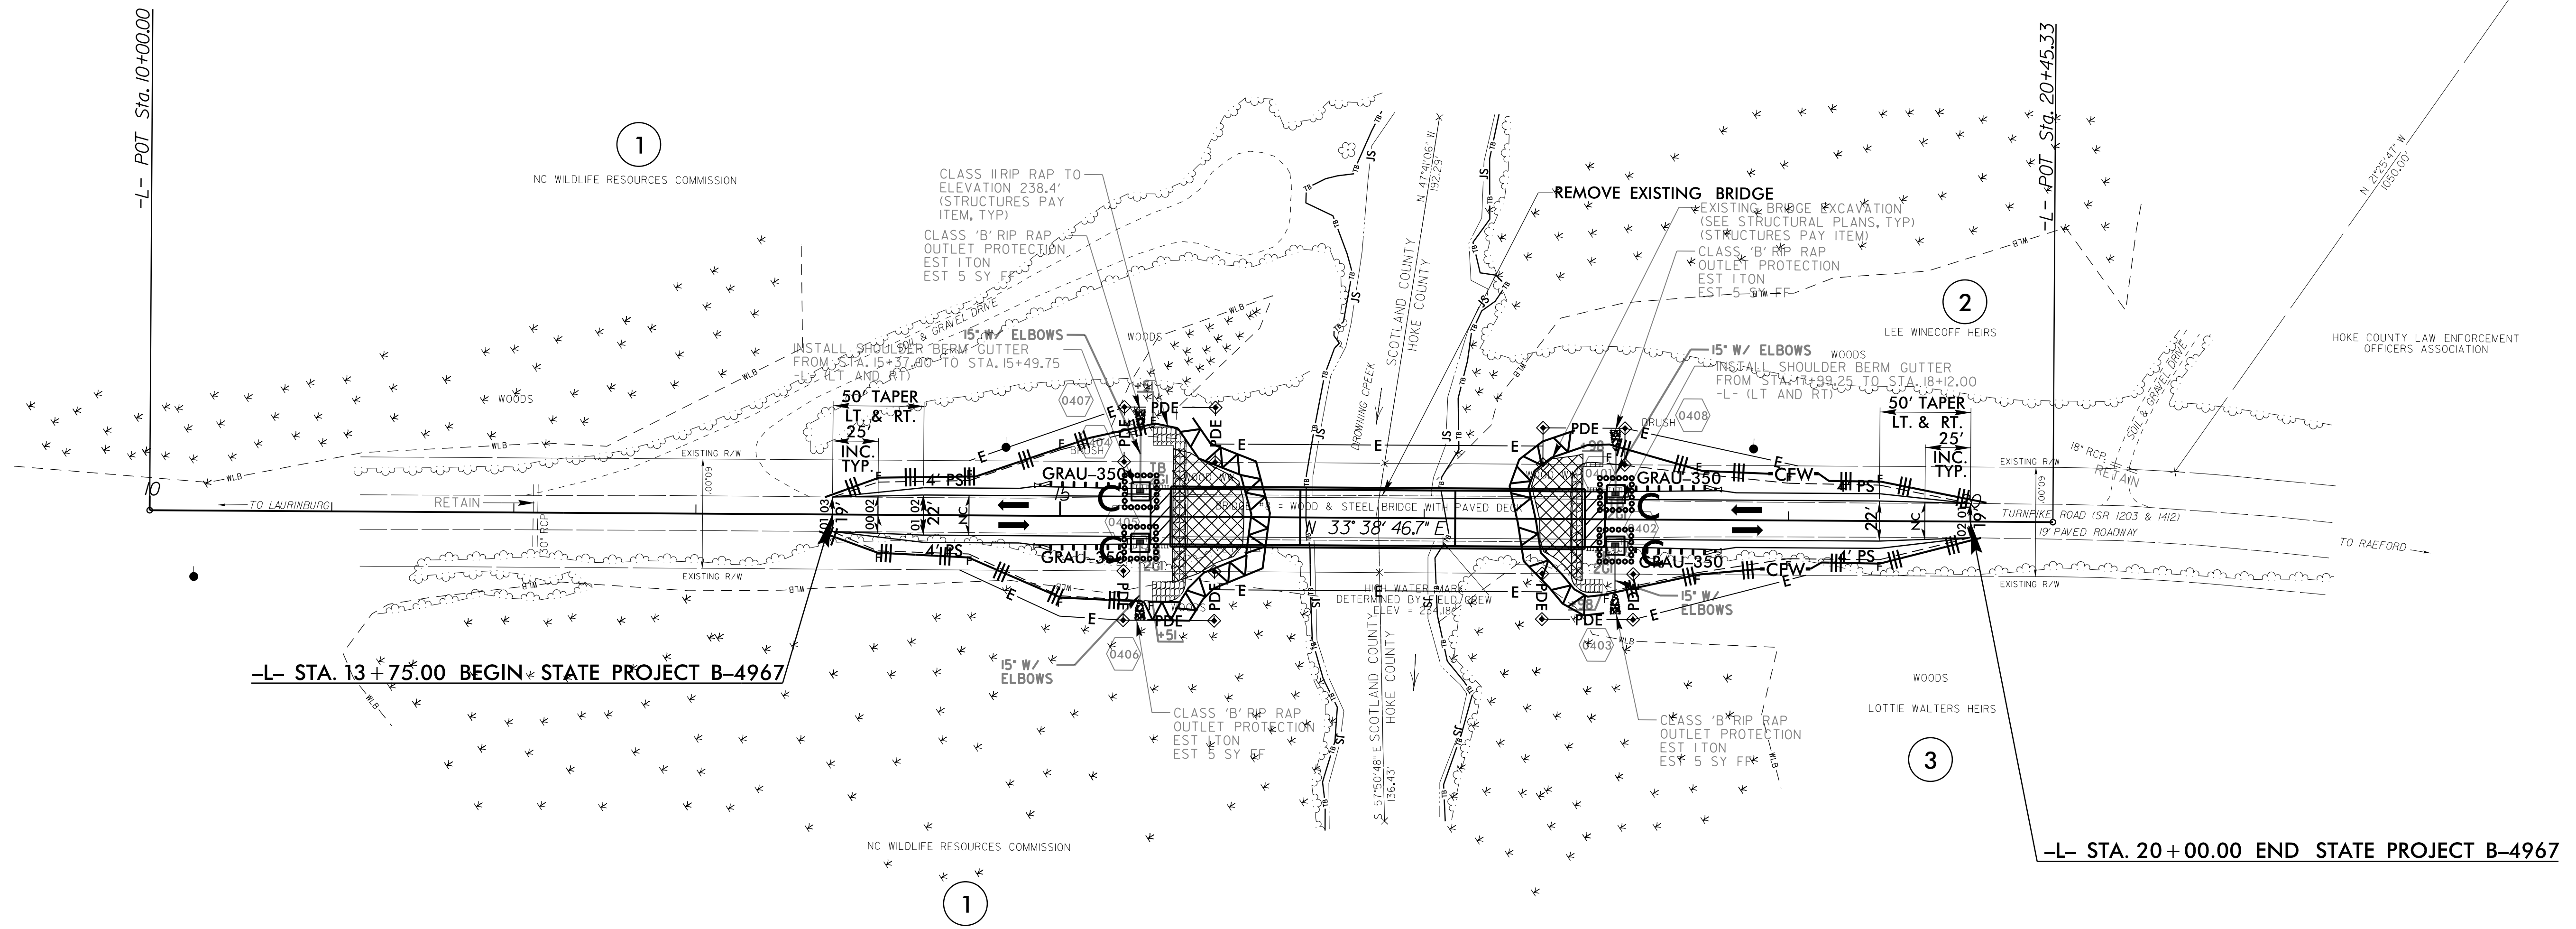

8/17/99

I:\MAR-2016\313134
R:\EC\ecomm\p\B-4967_EC-psht4.dgn
REVISION 1/16

Place Matting for Erosion Control
on Slopes Adjacent to Permitted
Wetlands as Work Allows.