

PROJECT REFERENCE NO. B-5410	SHEET NO. EC-5/CONST.5
RW SHEET NO.	HYDRAULICS ENGINEER
ROADWAY DESIGN ENGINEER	




Place Matting for Erosion Control on Slope as Work Allows. Sta. 11+75 to Sta. 13+75 LT

NOTE: UTILIZE TEMPORARY SEDIMENT BASIN OR SPECIAL STILLING BASIN(S) AS STILLING BASIN WHERE APPLICABLE.

20 x 10 x 3
ID 4.1

26 x 13 x 3
1.5 inch Skimmer with 0.375 inch Orifice Diameter
4 ft. weir
ID 4.2F

Place Matting for Erosion Control on Slope as Work Allows. Sta. 14+50 to Sta. 17+25

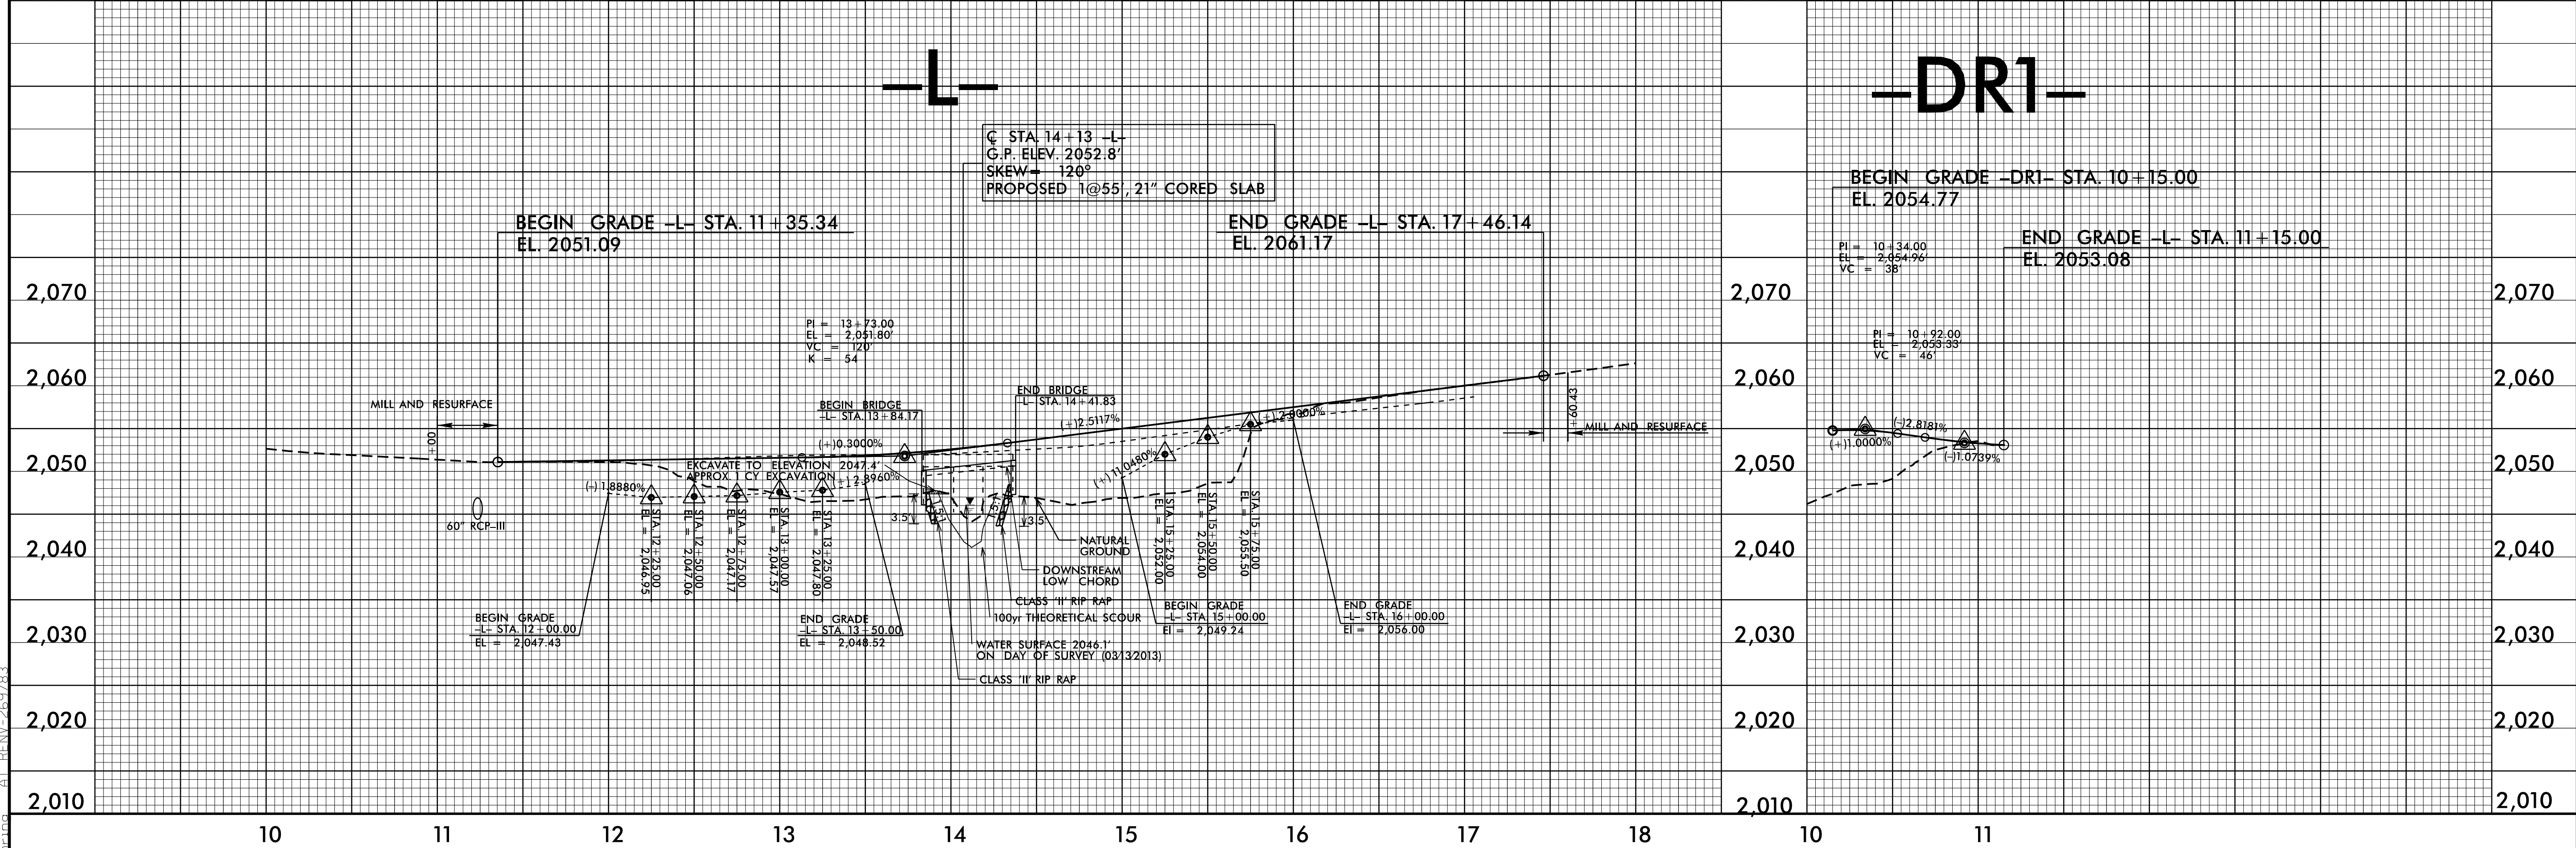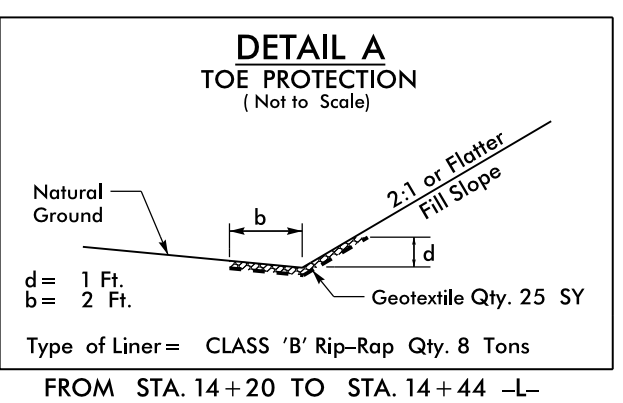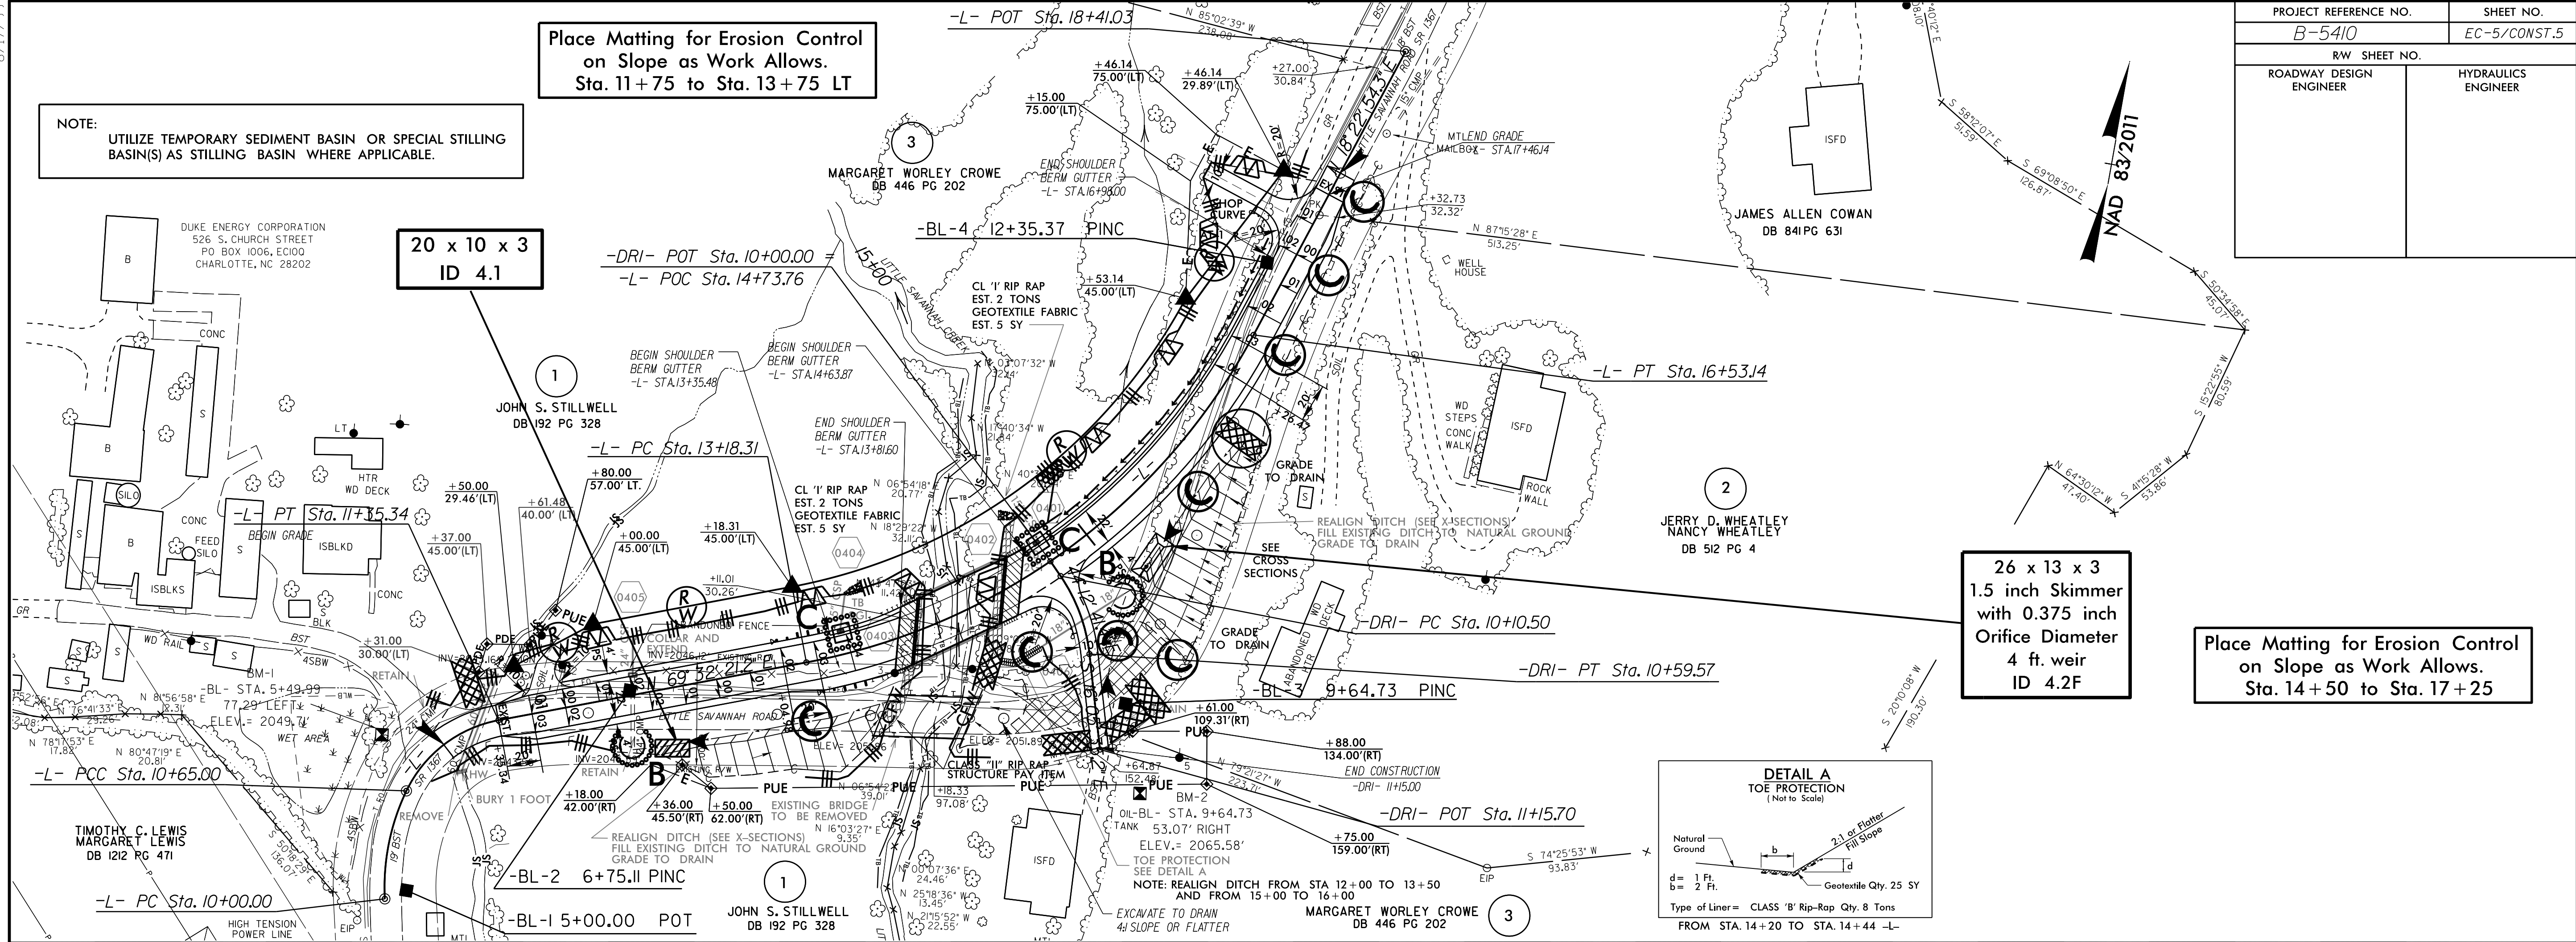

8/17/99
94-FEB-2016 15:21
D:\Projects\B5410-EC-Const\B5410-EC-Const.dgn
PLT: 2/25/2016 10:41:33 AM