


8/17/99

NOTE: UTILIZE SPECIAL STILLING BASIN AS APPLICABLE.

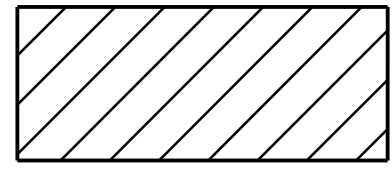

ENVIRONMENTALLY SENSITIVE AREA
SEE PROJECT SPECIAL PROVISIONS


NOTE: PLACE TEMPORARY ROCK SEDIMENT DAMS TYPE - B
AND TEMPORARY ROCK SILT CHECKS TYPE - A AT
DRAINAGE OUTLETS.

DETOUR

NC GRID
NAD 83/NSRS 2007

| | |
|---------------------------------|----------------------------|
| PROJECT REFERENCE NO. B-5383 | SHEET NO. EC-5/CONST.4A |
| RW SHEET NO. | |
| ROADWAY DESIGN ENGINEER | HYDRAULICS ENGINEER |

CLEARING AND GRUBBING
EROSION CONTROL FOR
CONSTRUCTION SHEET 4

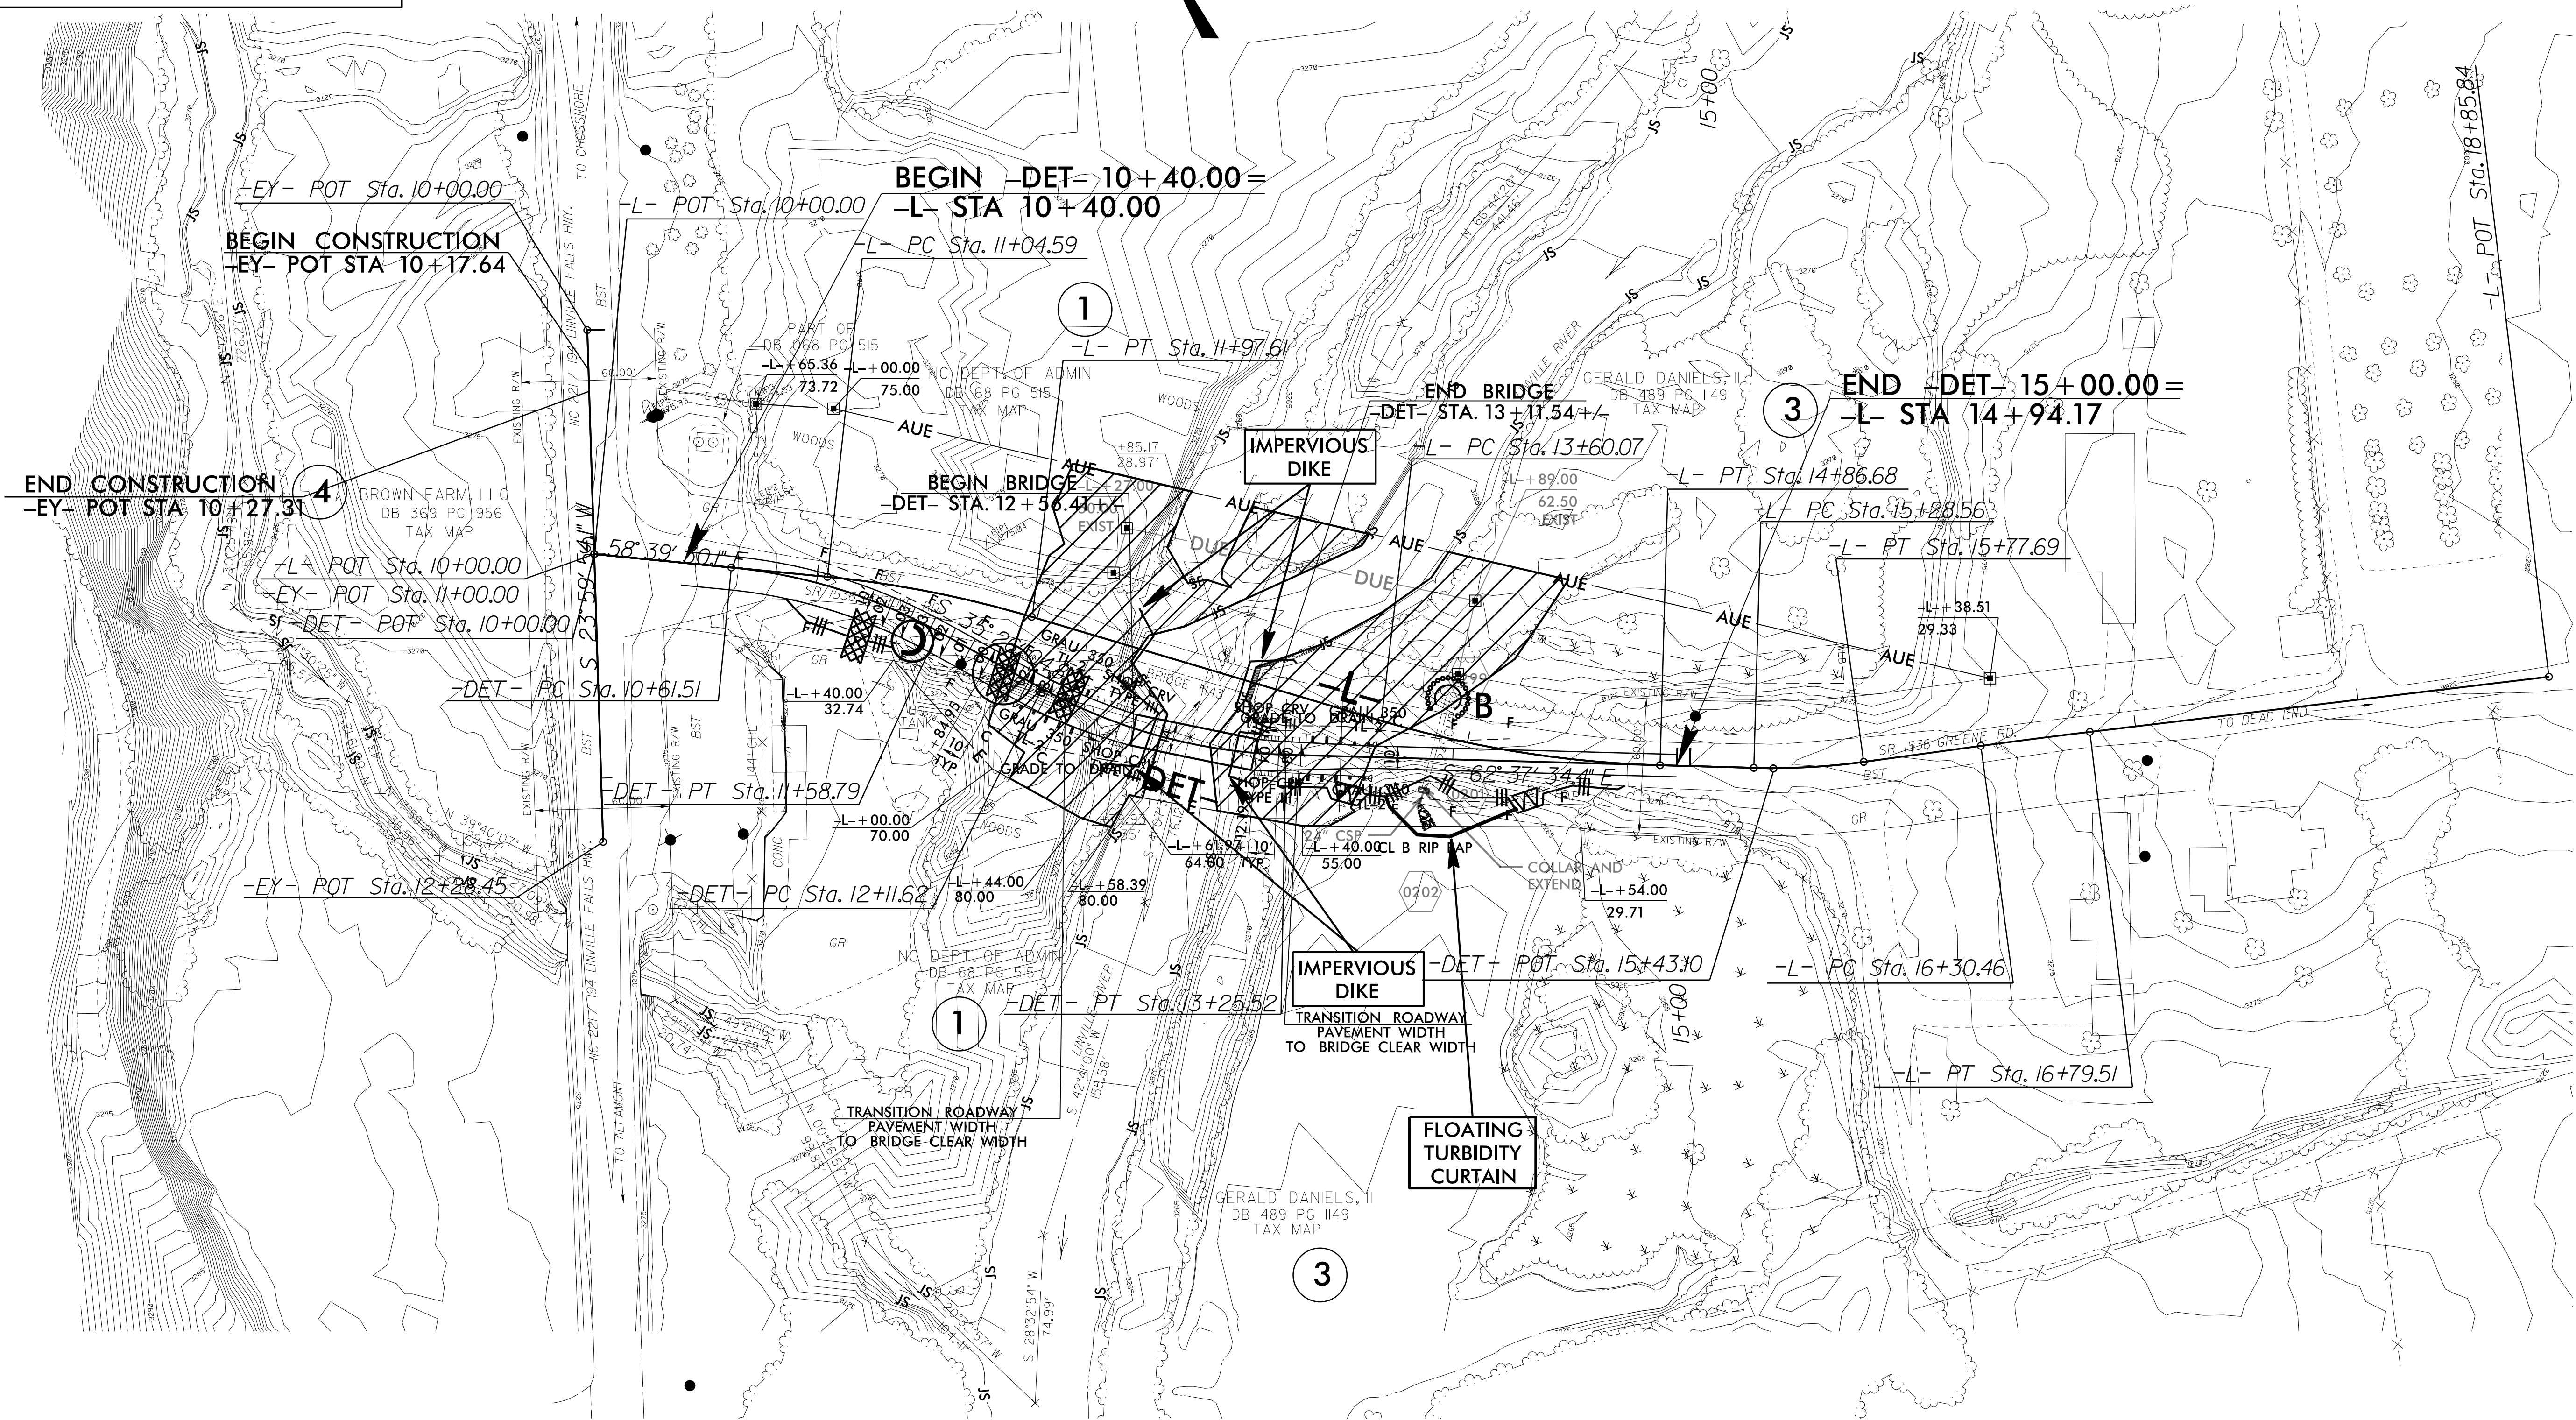

02 NOV 2016 17:08
R:\E\Ar\2016\Design\B5383.EC.psh 4A.dgn
11/17/2016 2:09:33