

ENVIRONMENTALLY SENSITIVE AREA
SEE PROJECT SPECIAL PROVISIONS

NOTE:
PLACE TEMPORARY ROCK SEDIMENT DAMS TYPE - B
AND TEMPORARY ROCK SILT CHECKS TYPE - A AT
DRAINAGE OUTLETS.

CLEARING AND GRUBBING
EROSION CONTROL FOR
CONSTRUCTION SHEET 6

48 x 24 x 3
1.5 inch Skimmer
with .875 inch
Orifice Diameter
9 ft. weir
ID 6.3Both


56 x 14 x 3
1.5 inch Skimmer
with 0.75 inch
Orifice Diameter
6 ft. weir
ID 6.4 Both

85 x 30 x 3
1.5 inch Skimmer
with 1.375 inch
Orifice Diameter
19 ft. weir
ID 6.2 Both

71 x 20 x 3
1.5 inch Skimmer
with 1.0 inch
Orifice Diameter
11 ft. weir
ID 6.1C&G

MATCHLINE -L- STA 38 + 00.00 SEE SHEET NO. 5

MATCHLINE -L- STA 52 + 00.00 SEE SHEET NO. 7

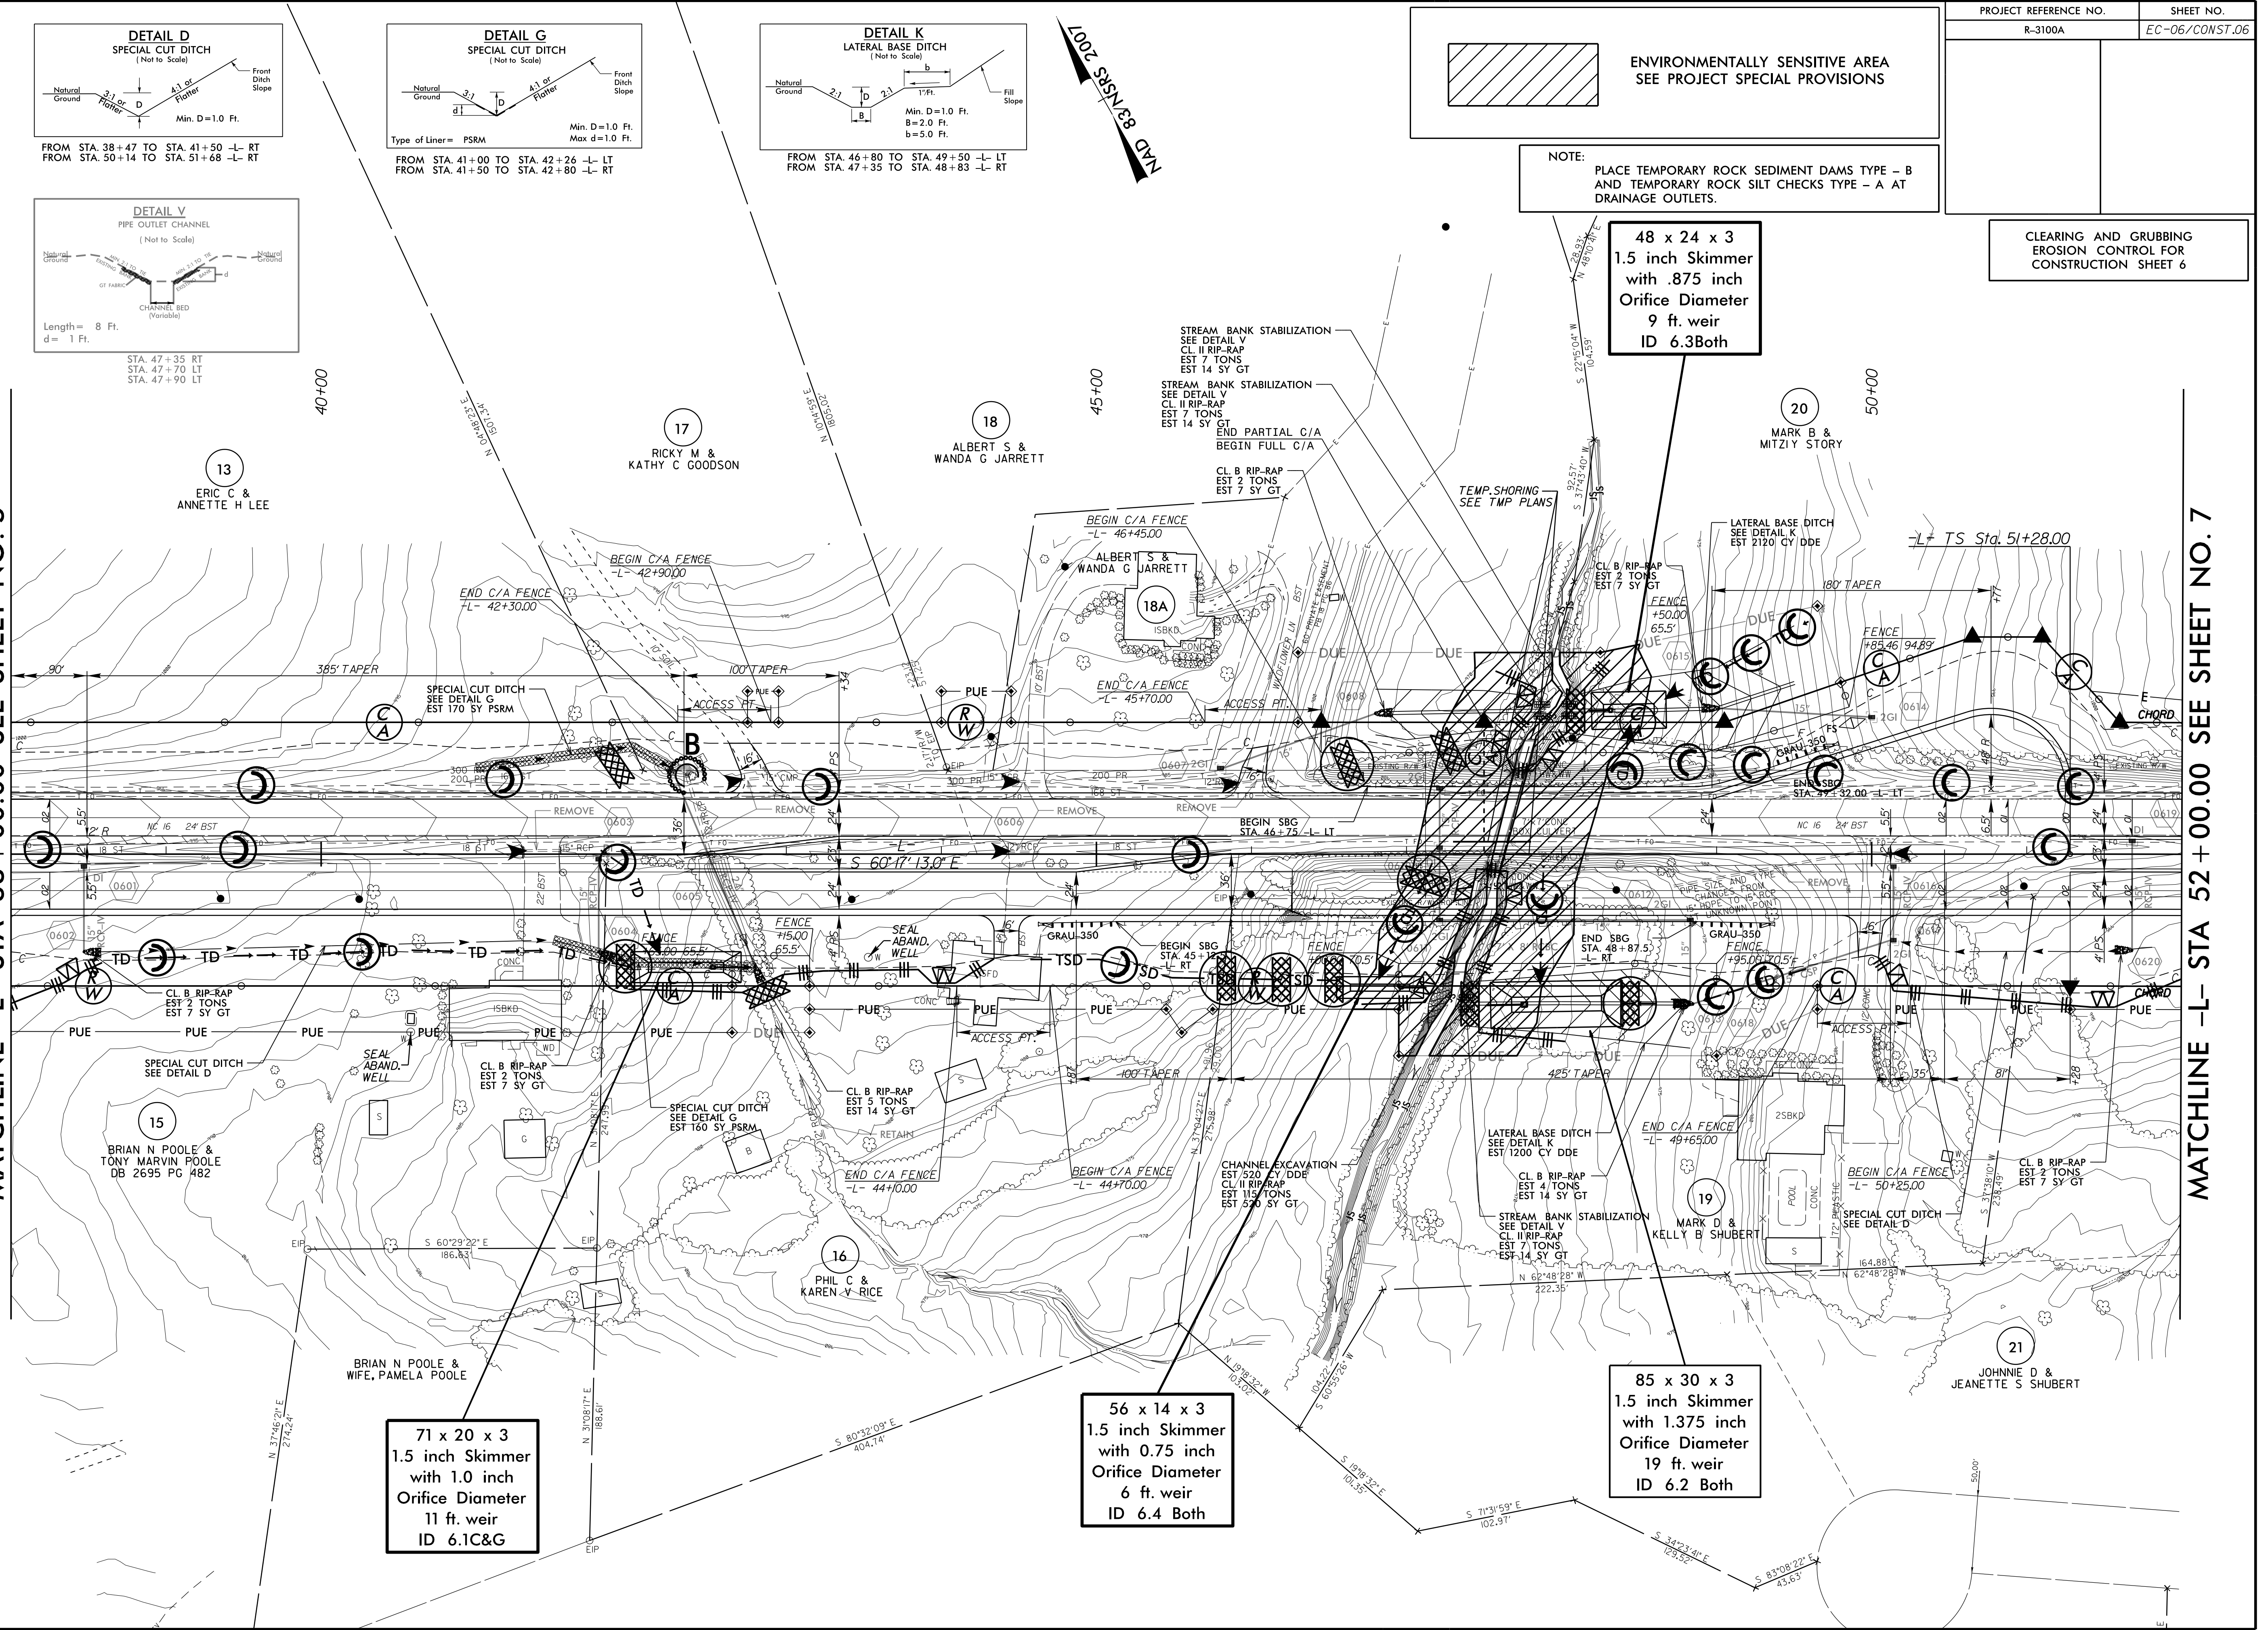

8/17/99

10 OCT 2016 11:01
R:\Projects\2016\11\01\Des\10\B3100A_EC_psh06.dgn
mms\c1\RENV-271384