
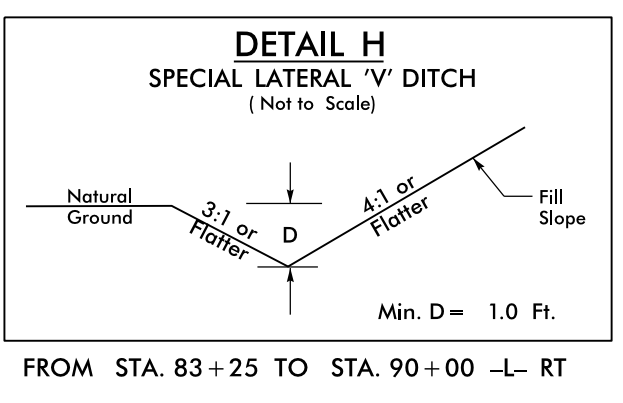


NOTE:
PLACE TEMPORARY ROCK SEDIMENT DAMS TYPE - B
AND TEMPORARY ROCK SILT CHECKS TYPE - A AT
DRAINAGE OUTLETS.


CLEARING AND GRUBBING
EROSION CONTROL FOR
CONSTRUCTION SHEET 09

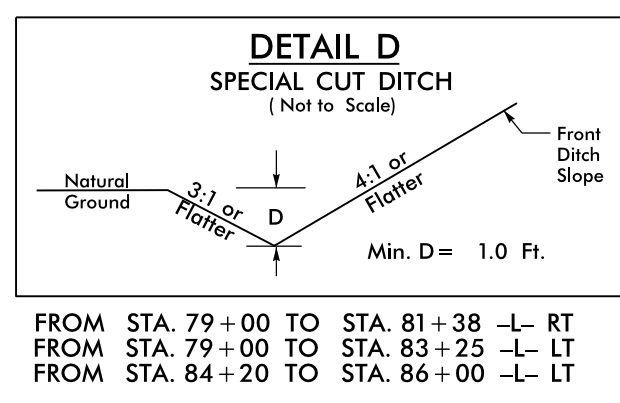

NAD 83/NSRS 2007

MATCHLINE -L- STA 79 + 00.00 SEE SHEET NO. 8

MATCHLINE -L- STA 92 + 50.00 SEE SHEET NO. 10

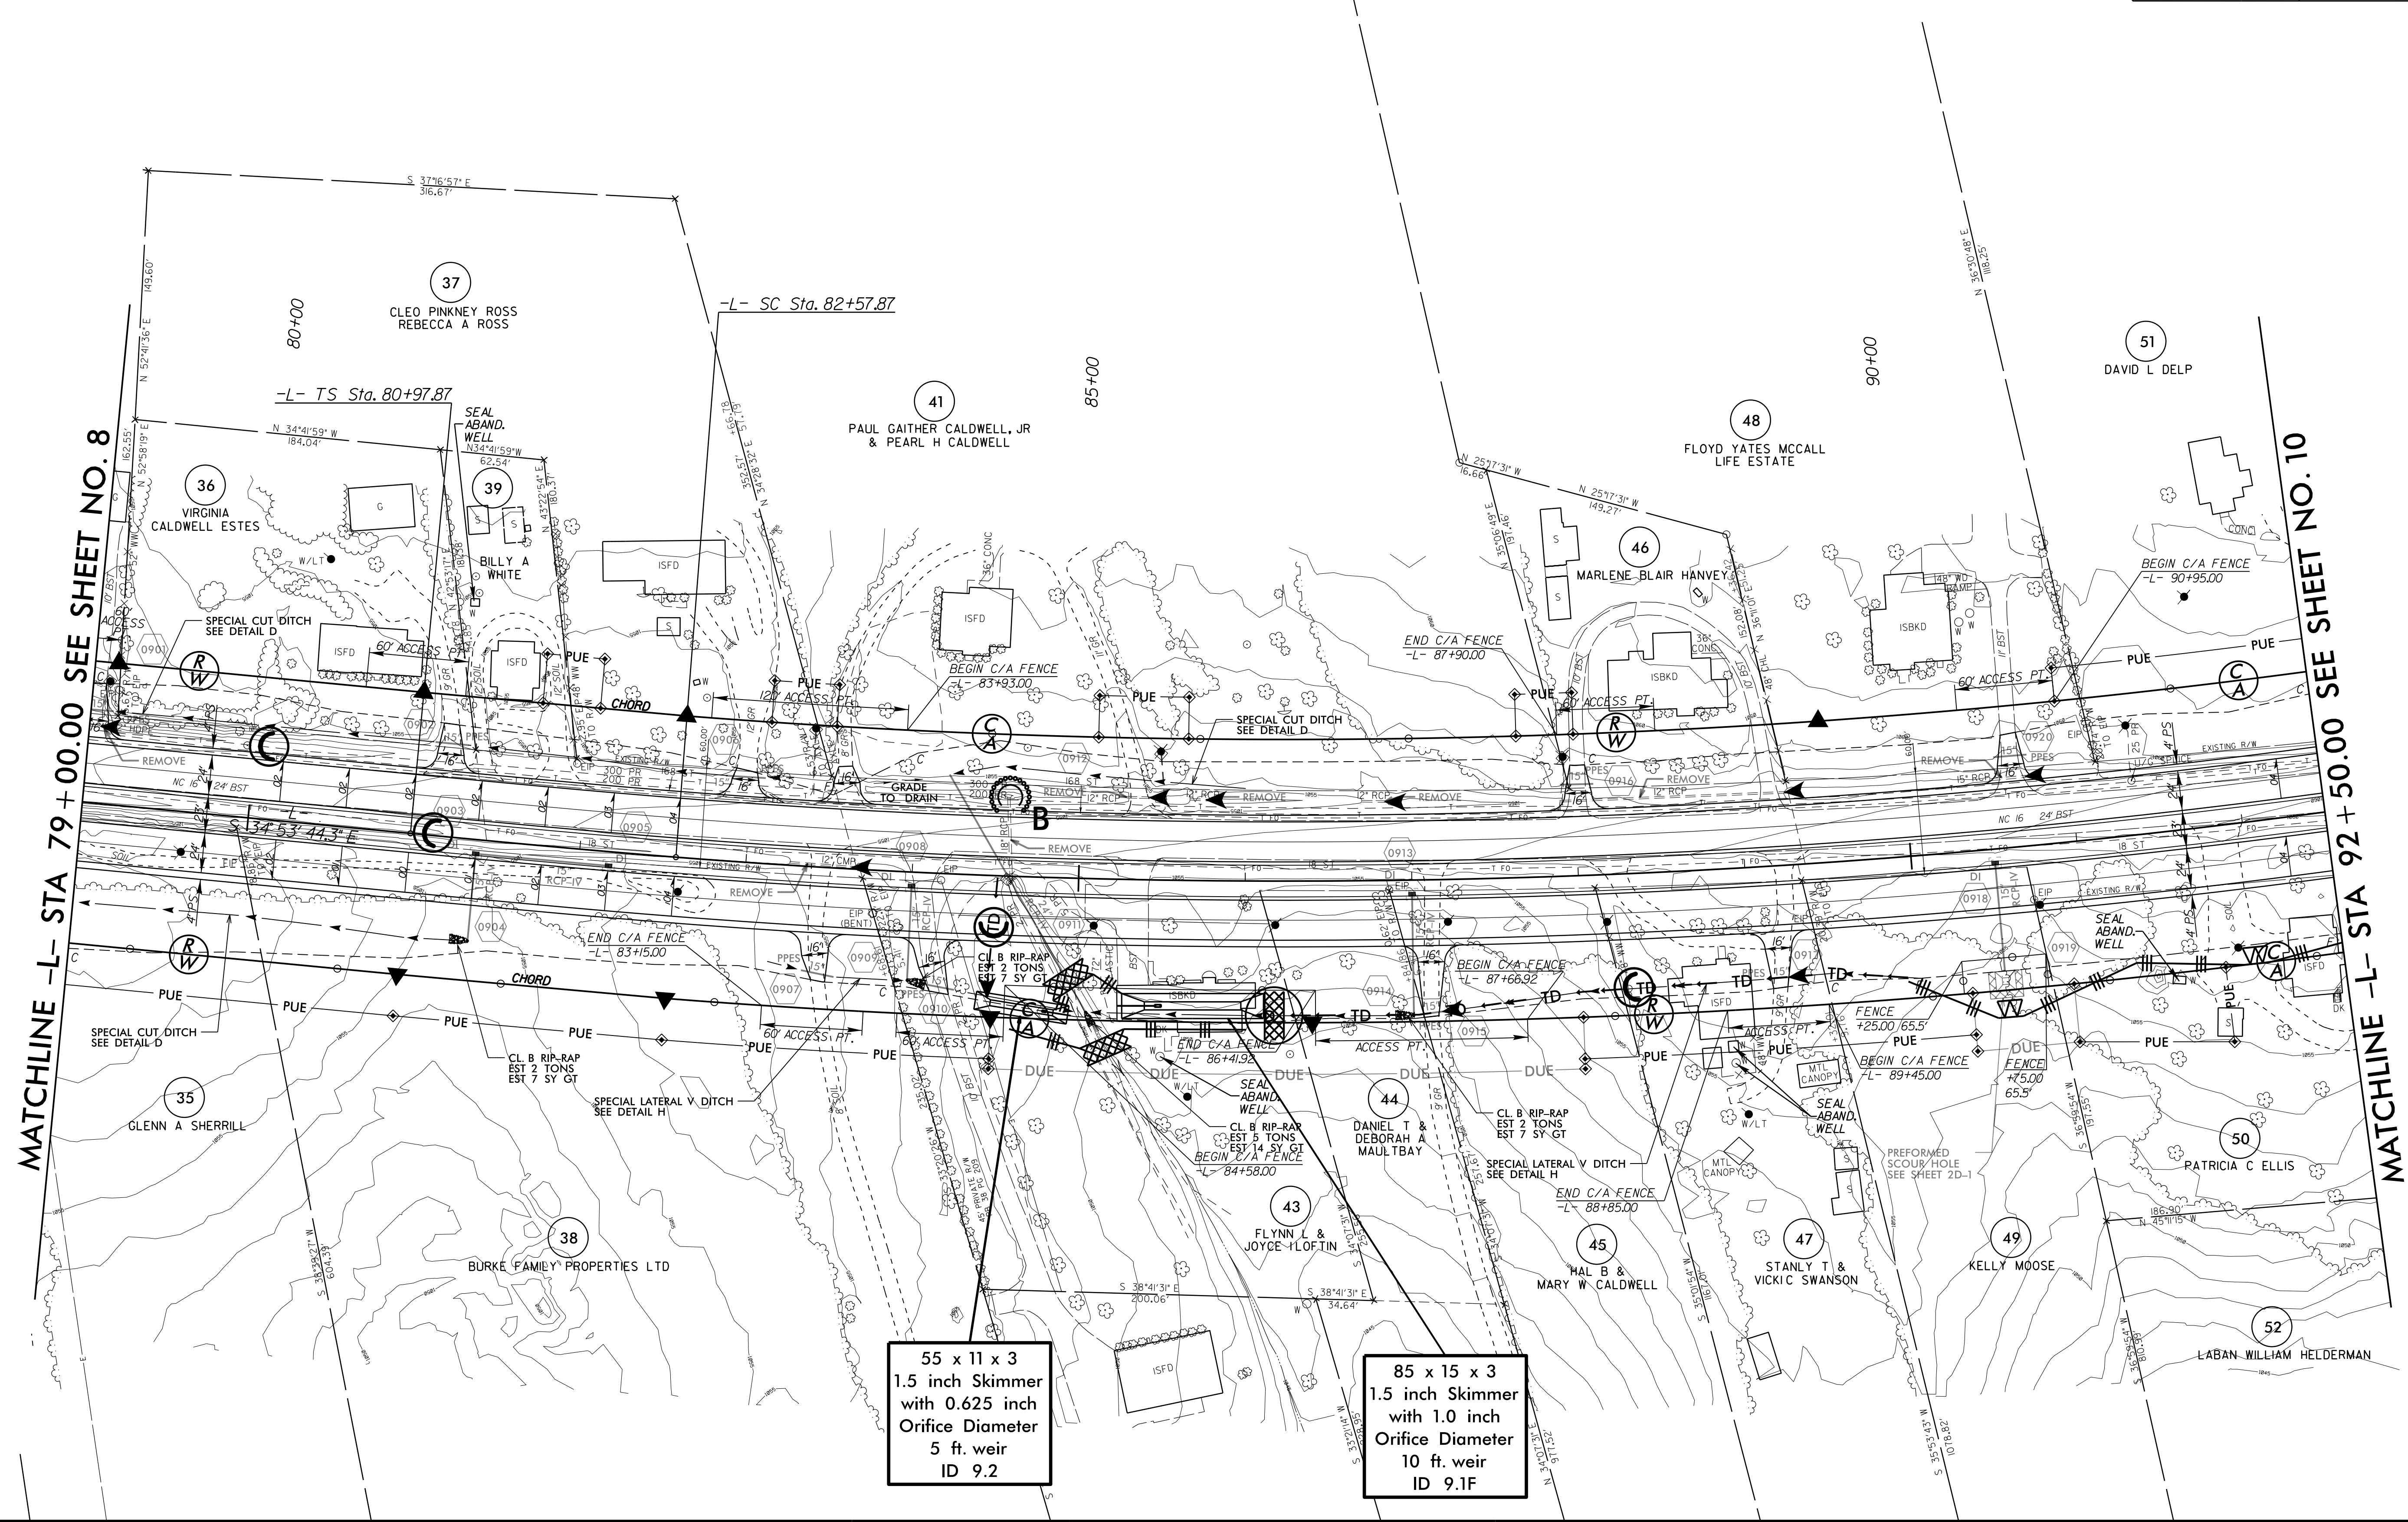

55 x 11 x 3
1.5 inch Skimmer
with 0.625 inch
Orifice Diameter
5 ft. weir
ID 9.2

85 x 15 x 3
1.5 inch Skimmer
with 1.0 inch
Orifice Diameter
10 ft. weir
ID 9.1F

8/17/99

OCT 2016 11:17
R:\V\1\Des\10\B3100A_EC_psh09.dgn
R:\V\1\Des\10\B3100A_EC_psh09.dgn
R:\V\1\Des\10\B3100A_EC_psh09.dgn