


MATCHLINE -Y19- STA 15+00.00 SEE SHEET NO. 23

NOTE: PLACE TEMPORARY ROCK SEDIMENT DAMS TYPE - B AND TEMPORARY ROCK SILT CHECKS TYPE - A AT DRAINAGE OUTLETS.



CLEARING AND GRUBBING EROSION CONTROL FOR CONSTRUCTION SHEET 10

MATCHLINE -L- STA 92+50.00 SEE SHEET NO. 9

MATCHLINE -L- STA 106+50.00 SEE SHEET NO. 11

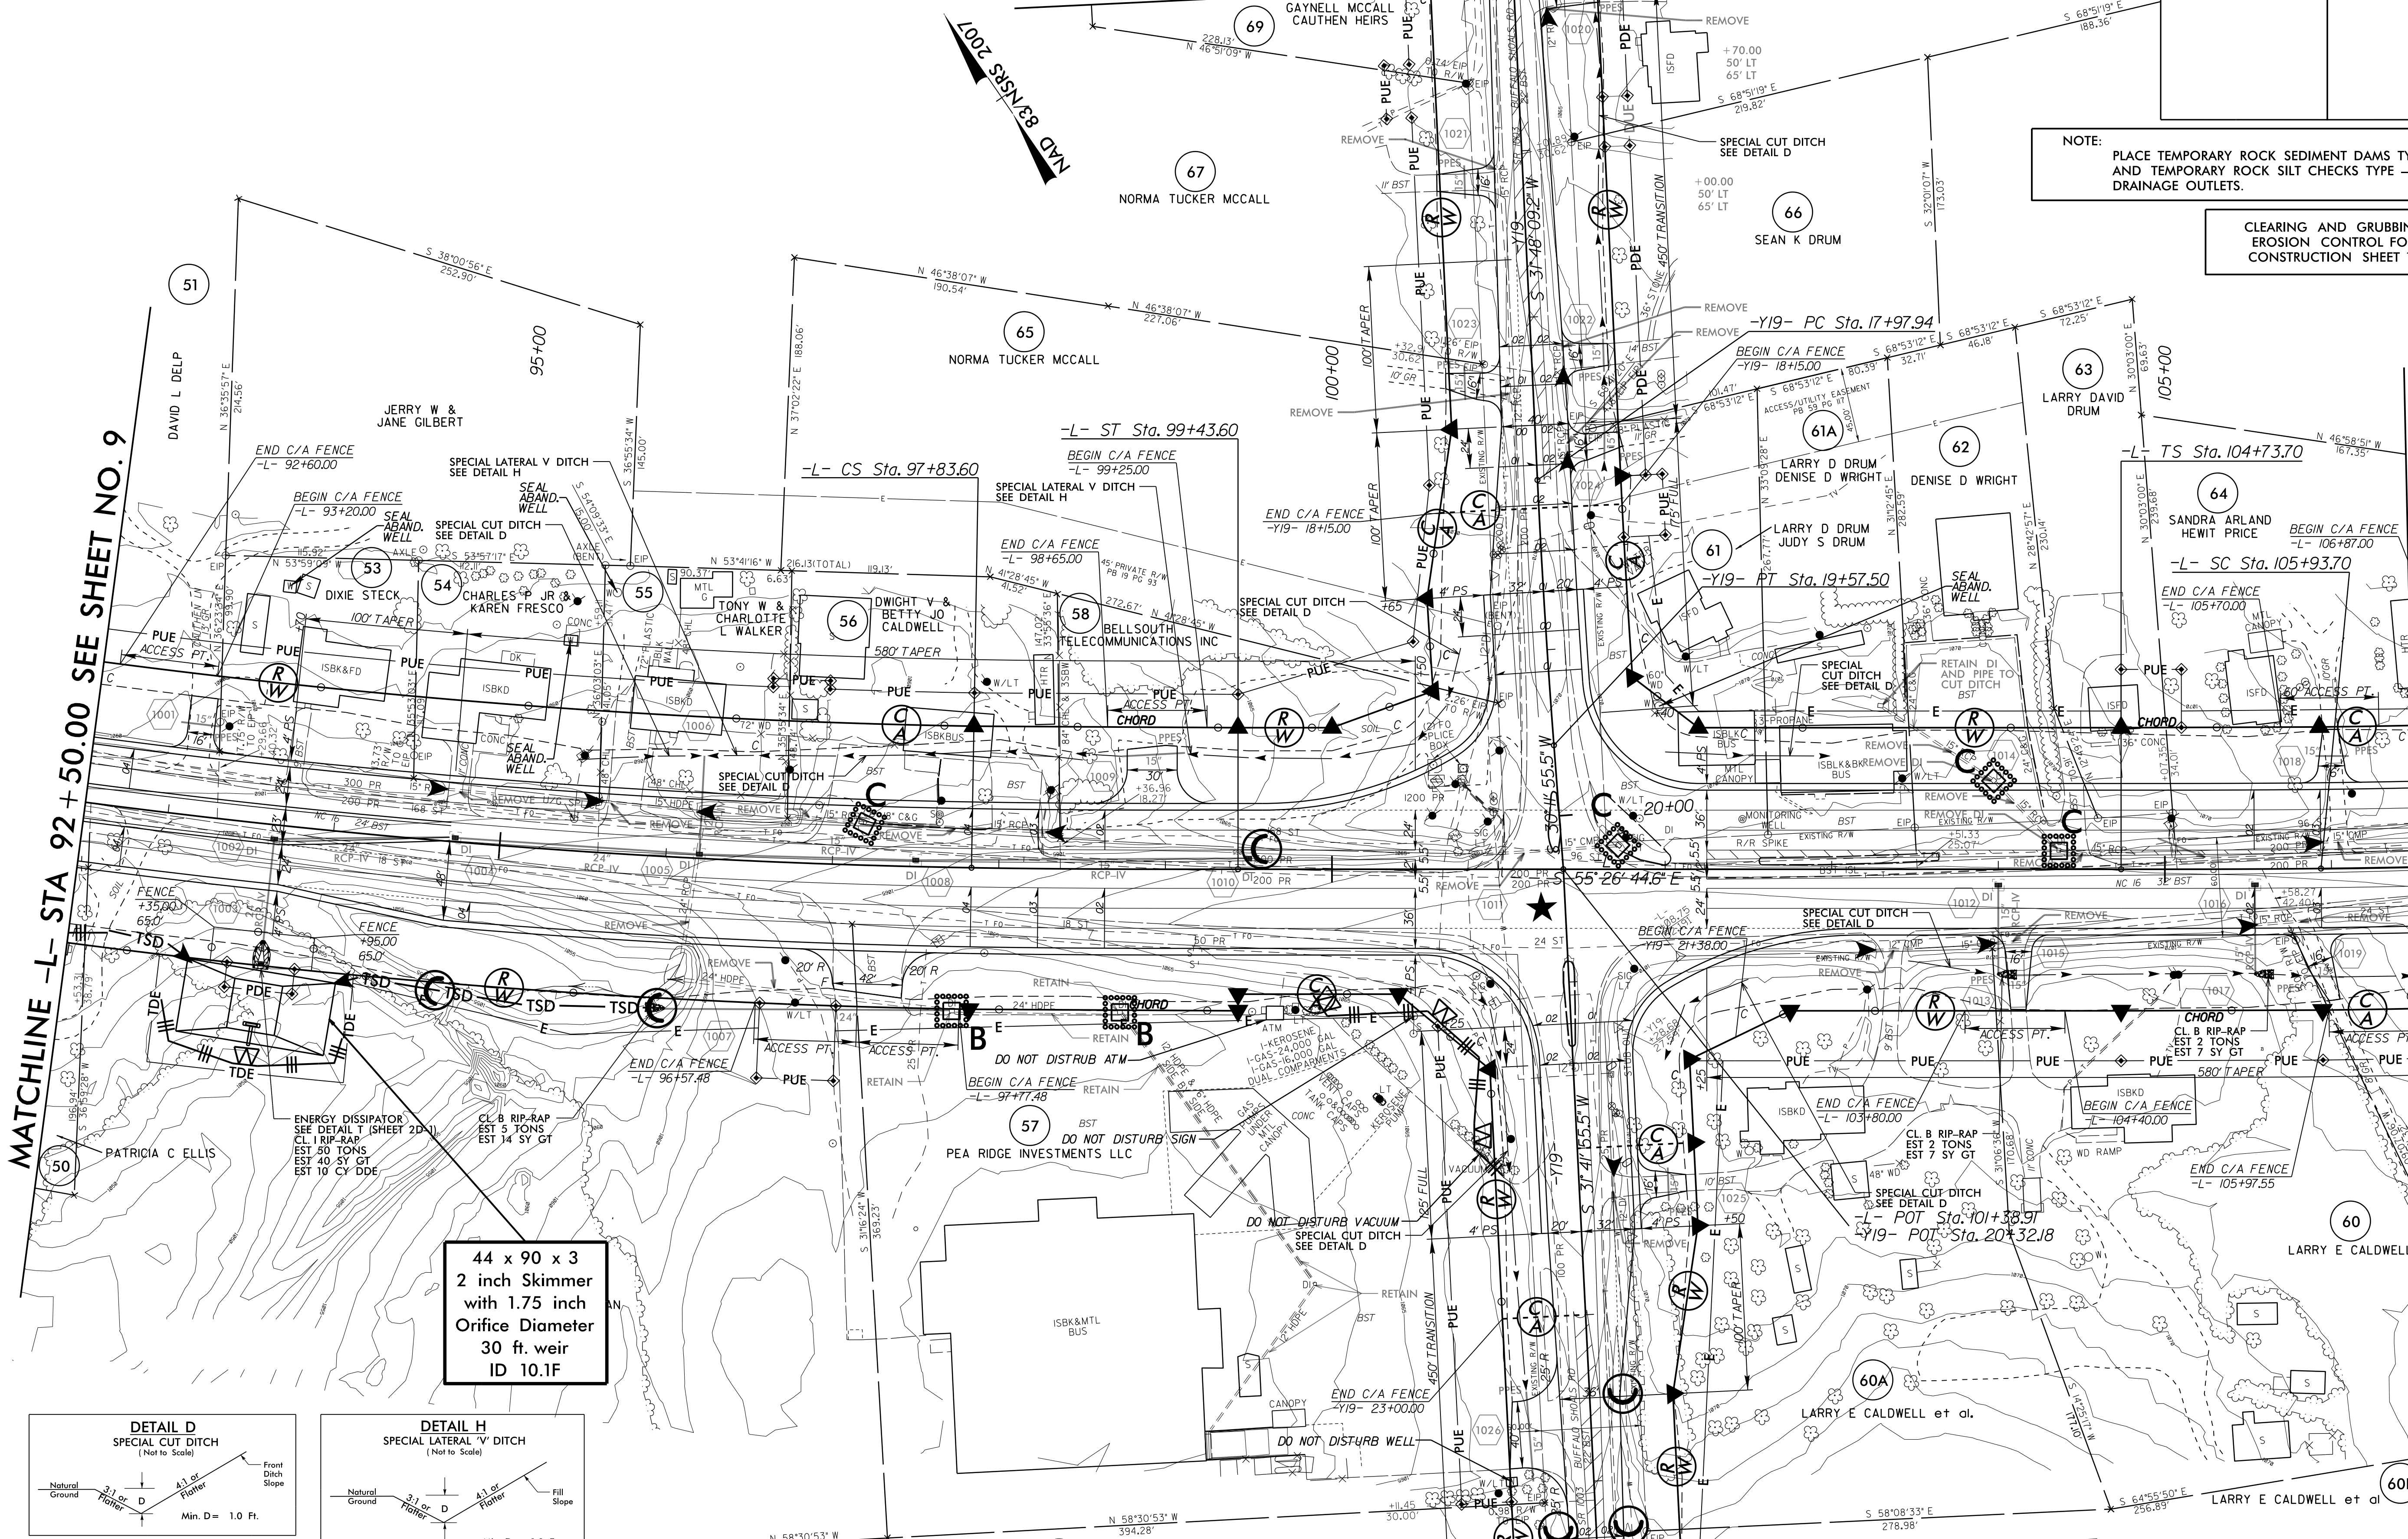

44 x 90 x 3
2 inch Skimmer
with 1.75 inch
Orifice Diameter
30 ft. weir
ID 10.1F

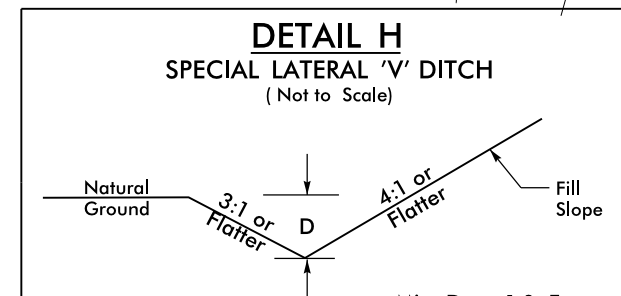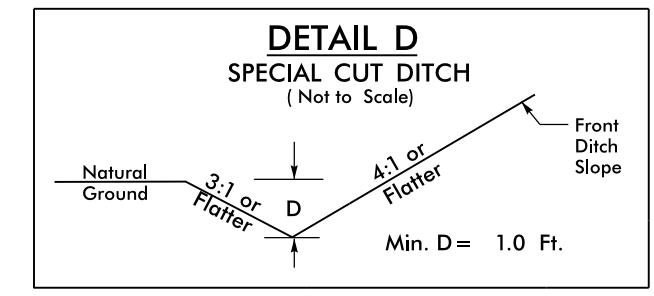

- FROM STA. 95+50 TO STA. 96+20 -L- LT
- FROM STA. 96+75 TO STA. 98+25 -L- LT
- FROM STA. 99+75 TO STA. 100+50 -L- LT
- FROM STA. 102+00 TO STA. 103+00 -L- LT
- FROM STA. 102+00 TO STA. 102+50 -L- RT
- FROM STA. 103+50 TO STA. 106+50 -L- RT
- FROM STA. 15+00 TO STA. 18+00 -Y19- LT
- FROM STA. 21+00 TO STA. 22+15 -Y19- RT
- FROM STA. 96+20 TO STA. 96+75 -L- LT
- FROM STA. 98+25 TO STA. 99+75 -L- LT

MATCHLINE -Y19- STA 24+50.00 SEE SHEET NO. 23

★ PROPOSED SIGNAL

8/17/99
PROJECT: 2016_11221_1011 Des: 10/19/16 R3100A_EC_psh10.dgn
PLOT: 2016_11221_1011 Des: 10/19/16 R3100A_EC_psh10.dgn
PLOT: 2016_11221_1011 Des: 10/19/16 R3100A_EC_psh10.dgn