

CLEARING AND GRUBBING  
EROSION CONTROL FOR  
CONSTRUCTION SHEET 15

**30 x 30 x 3  
1.5 inch Skimmer  
with 1.25 inch  
Orifice Diameter  
14 ft. weir  
(See Tiered Skimmer  
Basin Detail)  
ID 15.3**


**Modified Silt Basin  
Type 'B'  
30 x 30 x 3  
14 ft. weir  
(See Tiered Skimmer  
Basin Detail)  
ID 15.3**

**30 x 62 x 3  
1.5 inch Skimmer  
with 1.25 inch  
Orifice Diameter  
14 ft. weir  
ID 15.1F**

NOTE:  
PLACE TEMPORARY ROCK SEDIMENT DAMS TYPE - B  
AND TEMPORARY ROCK SILT CHECKS TYPE - A AT  
DRAINAGE OUTLETS.

MATCHLINE -L- STA 160+00.00 SEE SHEET NO. 14

MATCHLINE -L- STA 173+50.00 SEE SHEET NO. 16

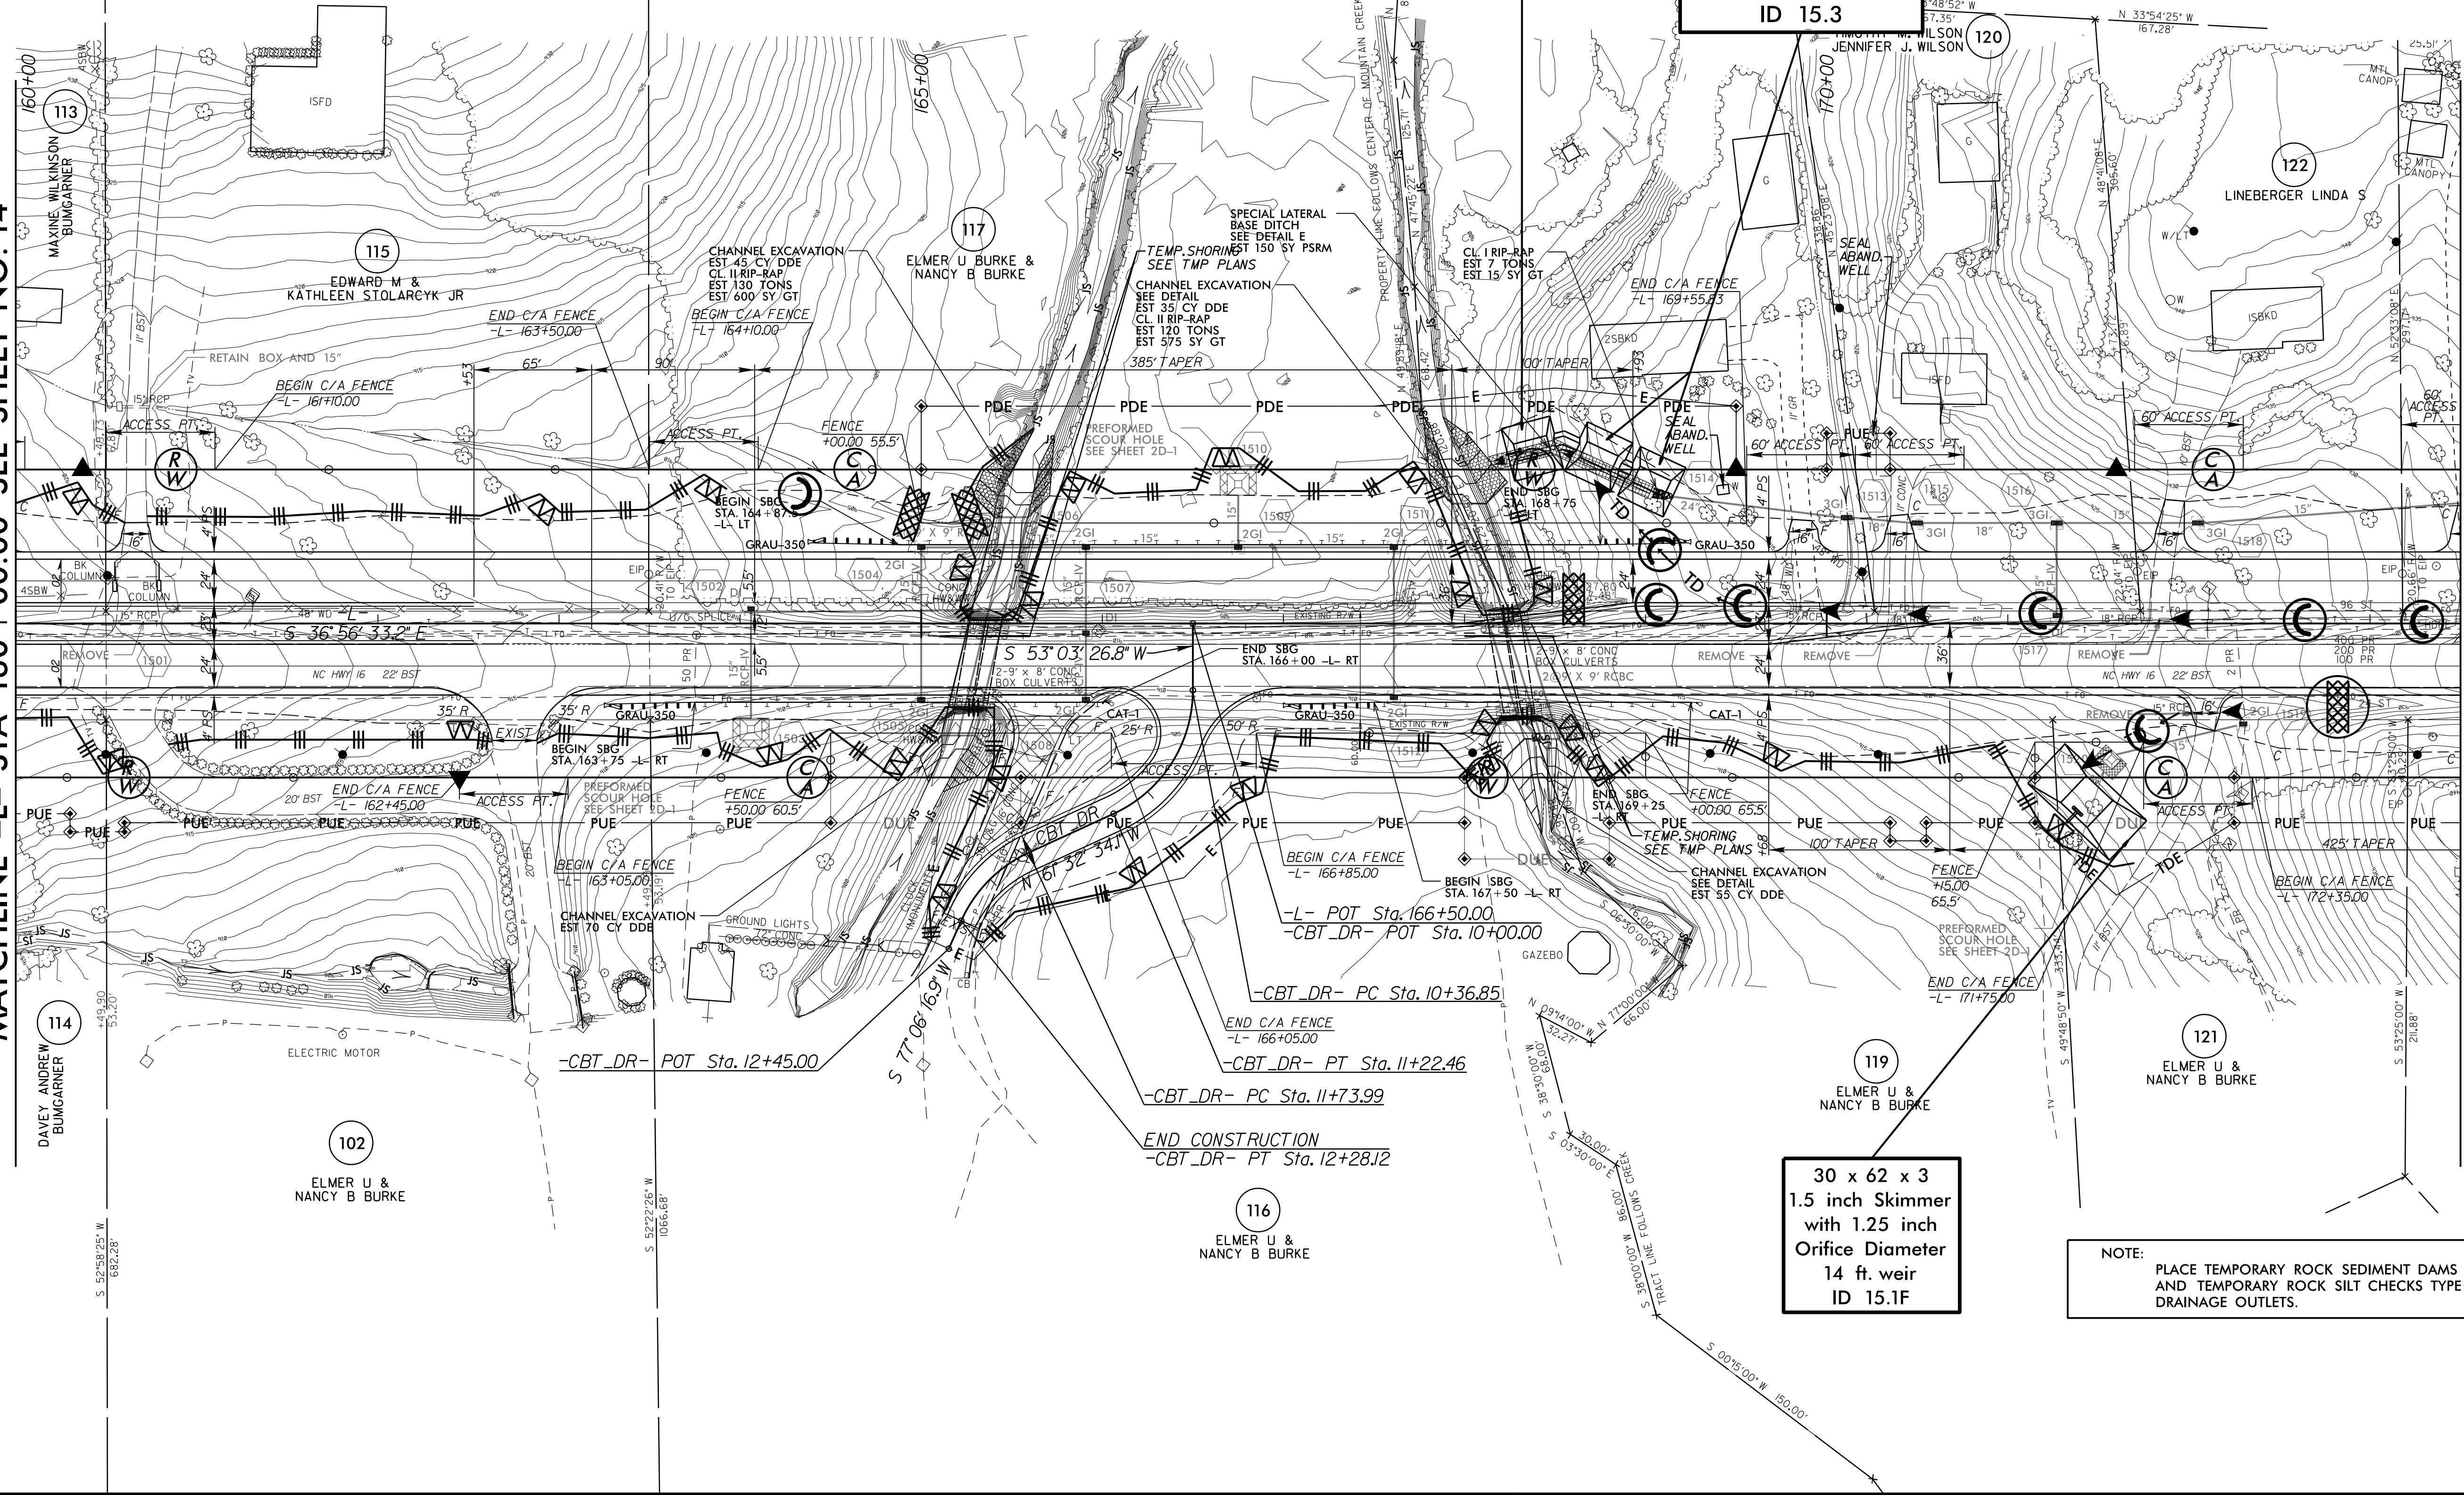

8/17/99

PROJECT: 2016 11:46  
DRAWING: R3100A\_EC\_psh15.dgn  
DRAWN BY: R3100A\_EC\_psh15.dgn  
CHECKED BY: R3100A\_EC\_psh15.dgn

MAD 8/3/RS/2007

REBECCA REINHARDT DUFFEY

JENNIFER J. WILSON

ELMER U & NANCY B BURKE

ELMER U & NANCY B BURKE

ELMER U & NANCY B BURKE

ELMER U & NANCY B BURKE

DAVEY ANDREW BUMGARNER