


NOTES: Less than 5' - 10' undisturbed buffer from ROW, ditchline, water feature, or drainage inlet, add BMP.


BMP Options: Wattle, Silt Fence, or Hardened Aggregate.

EROSION CONTROL DETAIL


PROJECT REFERENCE NO. 2020CPT.05.03.20351.1	SHEET NO. EC-2
RDW SHEET NO. ROADWAY DESIGN ENGINEER	HYDRAULICS ENGINEER

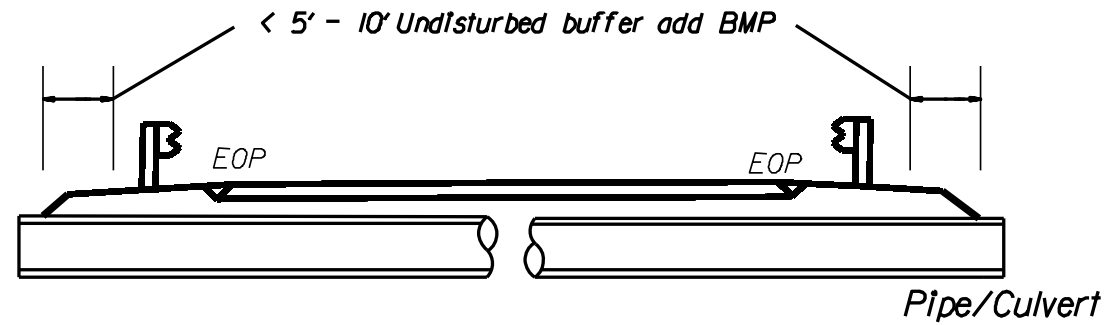


< 5' - 10' Undisturbed buffer from jurisdictional feature add BMP

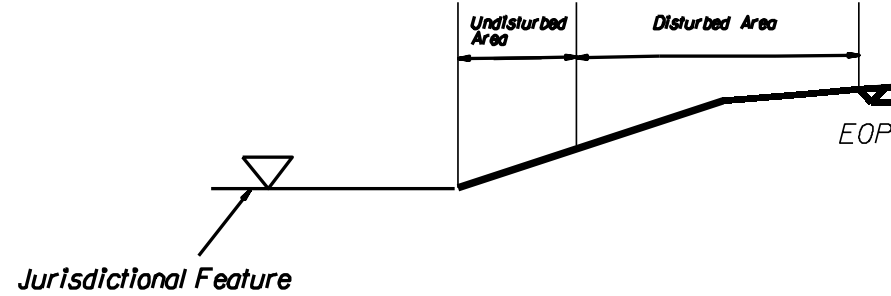


< 5' - 10' Undisturbed buffer from ditchline, add BMP

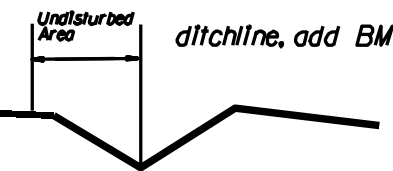

Use BMP's if shoulders and/or front slopes and/or ditchline and/or back slopes are disturbed

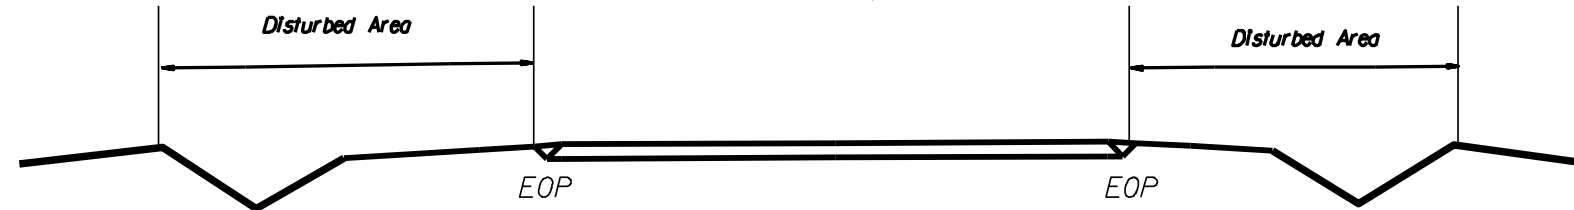

< 5' - 10' Undisturbed buffer from Inlet, add wattle

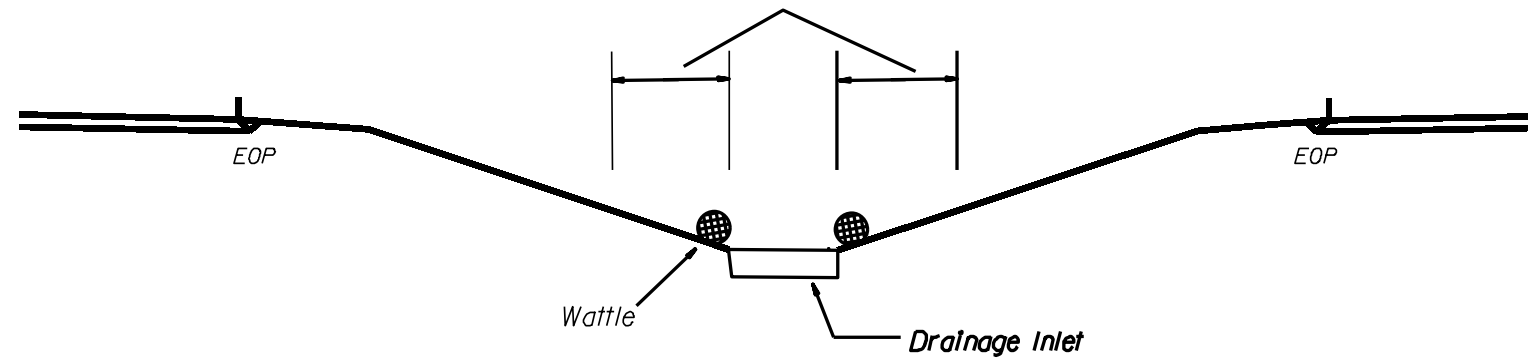

NOT TO SCALE