


REVISIONS

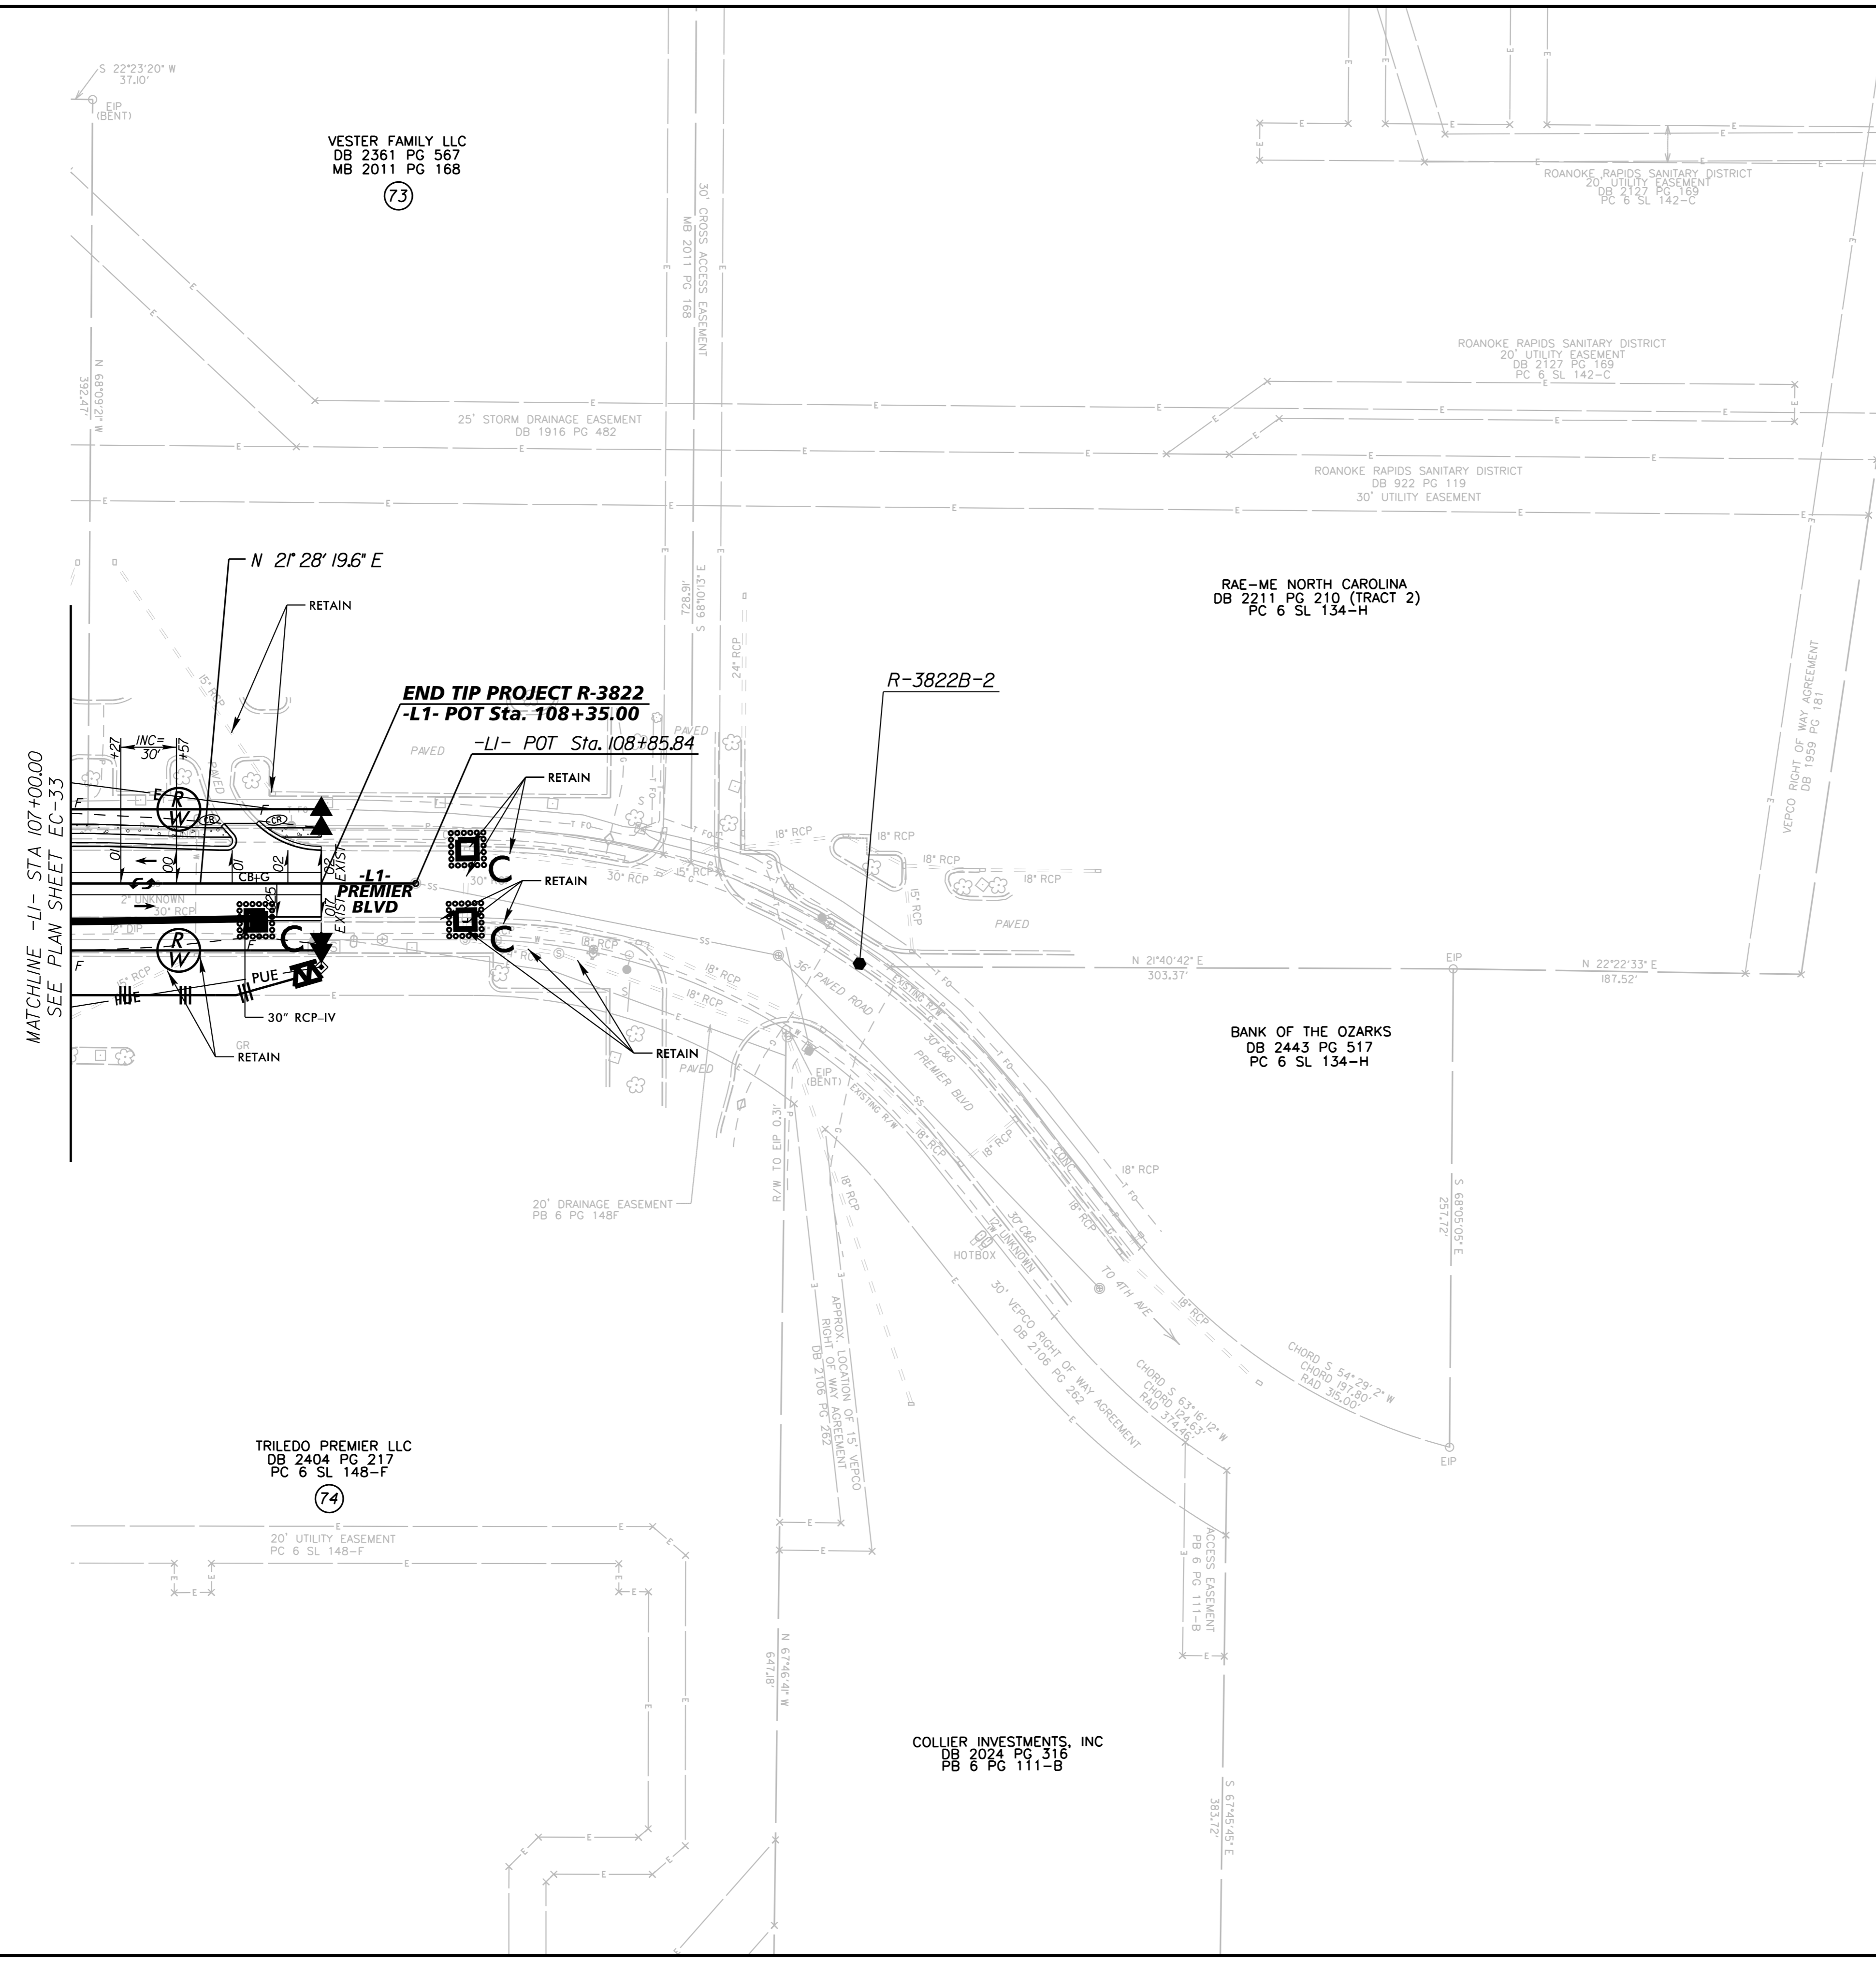

Place Matting for Erosion Control on Slope as Work Allows. See Sheets EC-3 thru EC-3B for Station Ranges

INSTALL MATTING FOR EROSION CONTROL IN THE PROPOSED DITCH LINE. SEE SHEETS EC-3A THRU EC-3B FOR STATION RANGES

SEE SHEET NO. 27 FOR -L1- PROFILE

5/14/99

6/28/2018