


NOTES: Less than 5' - 10' undisturbed buffer from ROW, ditchline, water feature, or drainage inlet, add BMP.

BMP Options: Wattle, Silt Fence, or Hardened Aggregate.


EROSION CONTROL DETAIL

PROJECT REFERENCE NO. 2021CPT.05.03.20921.1 SHEET NO. EC-2


| | |
|-------------------------|---------------------|
| ROADWAY DESIGN ENGINEER | HYDRAULICS ENGINEER |
|-------------------------|---------------------|

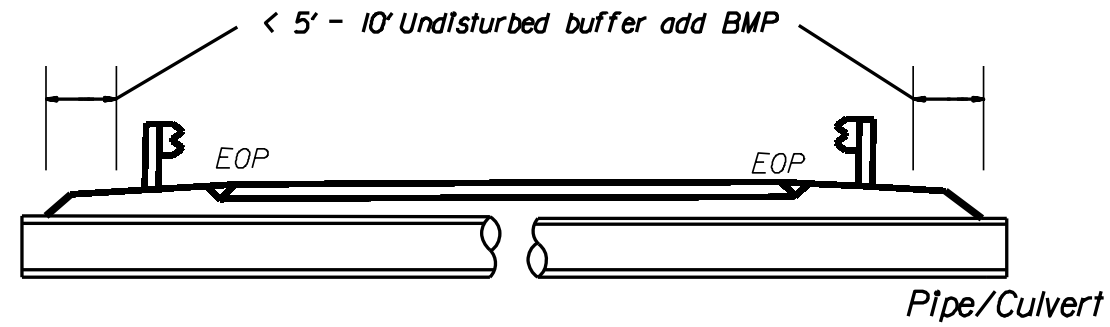


< 5' - 10' Undisturbed buffer from jurisdictional feature add BMP

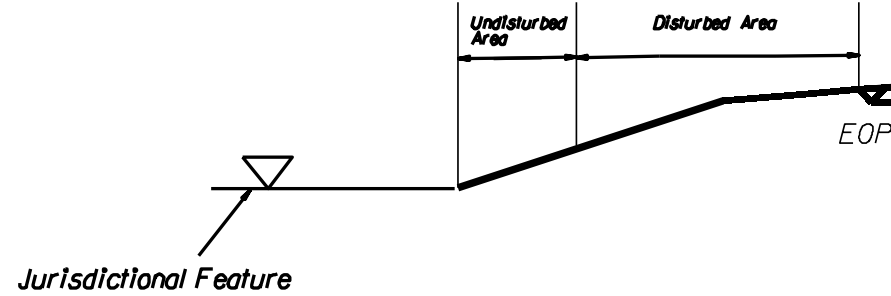


< 5' - 10' Undisturbed buffer from ditchline, add BMP

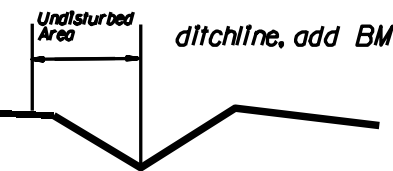

Use BMP's if shoulders and/or front slopes and/or ditchline and/or back slopes are disturbed

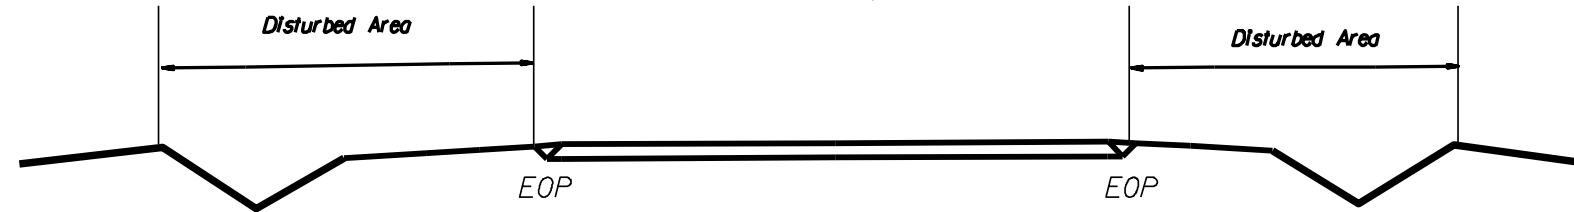

< 5' - 10' Undisturbed buffer from Inlet, add wattle

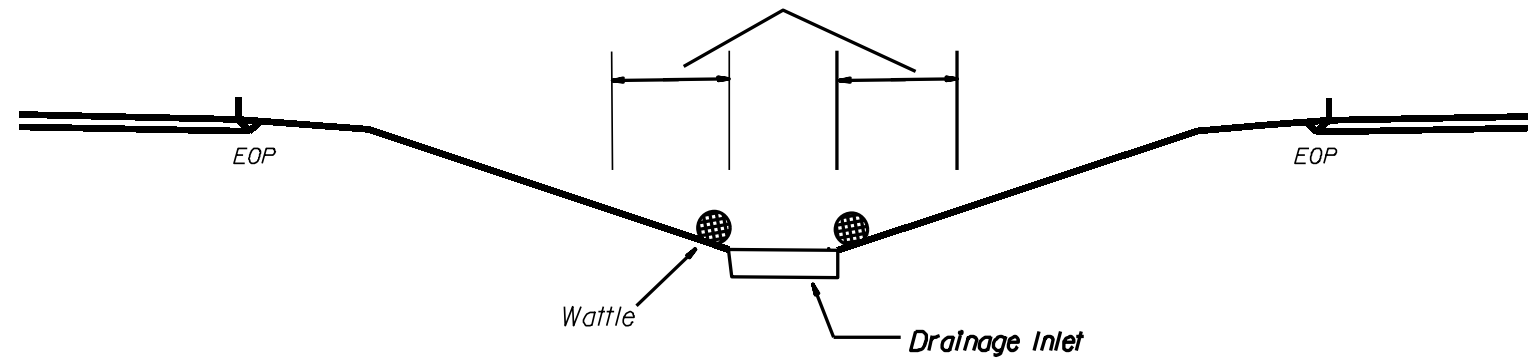

NOT TO SCALE