


PROJECT REFERENCE NO.	SHEET NO.
W-5600	EC-20/CONST. 20
RW SHEET NO.	
ROADWAY DESIGN ENGINEER	HYDRAULICS ENGINEER

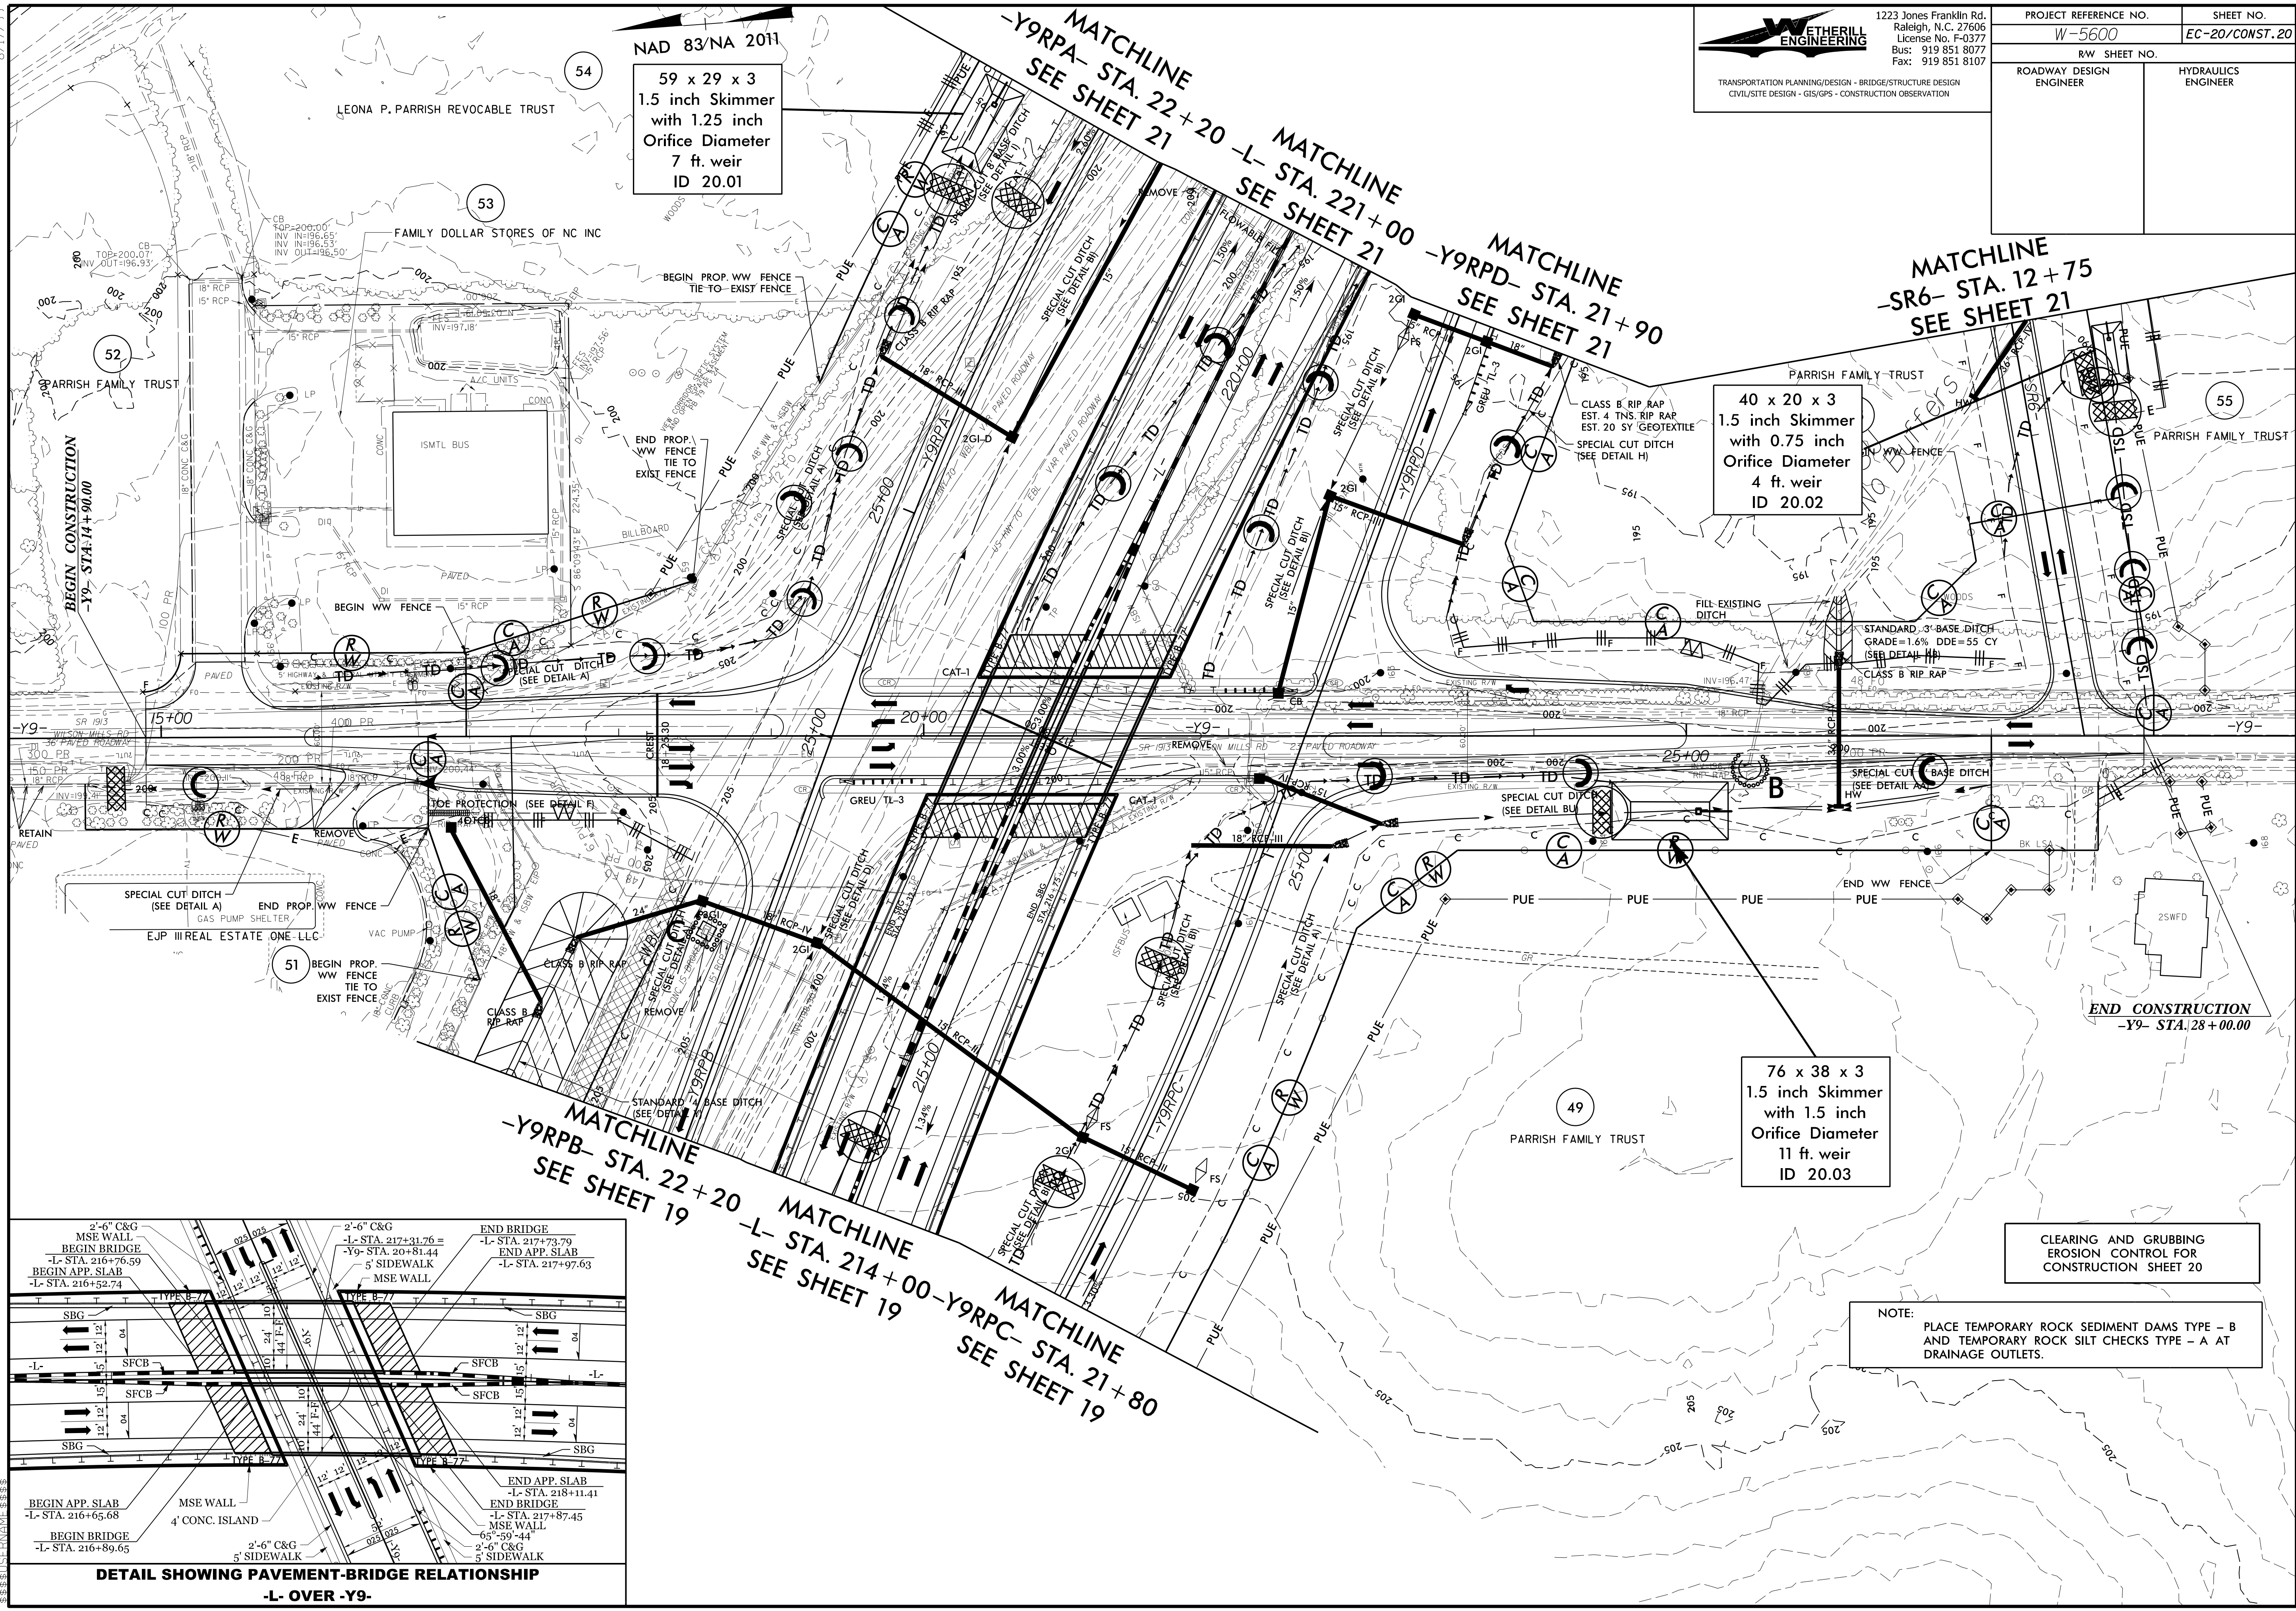

NAD 83/NA 2011


59 x 29 x 3
 1.5 inch Skimmer
 with 1.25 inch
 Orifice Diameter
 7 ft. weir
 ID 20.01

40 x 20 x 3
 1.5 inch Skimmer
 with 0.75 inch
 Orifice Diameter
 4 ft. weir
 ID 20.02

76 x 38 x 3
 1.5 inch Skimmer
 with 1.5 inch
 Orifice Diameter
 11 ft. weir
 ID 20.03

CLEARING AND GRUBBING
 EROSION CONTROL FOR
 CONSTRUCTION SHEET 20

NOTE:
 PLACE TEMPORARY ROCK SEDIMENT DAMS TYPE - B
 AND TEMPORARY ROCK SILT CHECKS TYPE - A AT
 DRAINAGE OUTLETS.

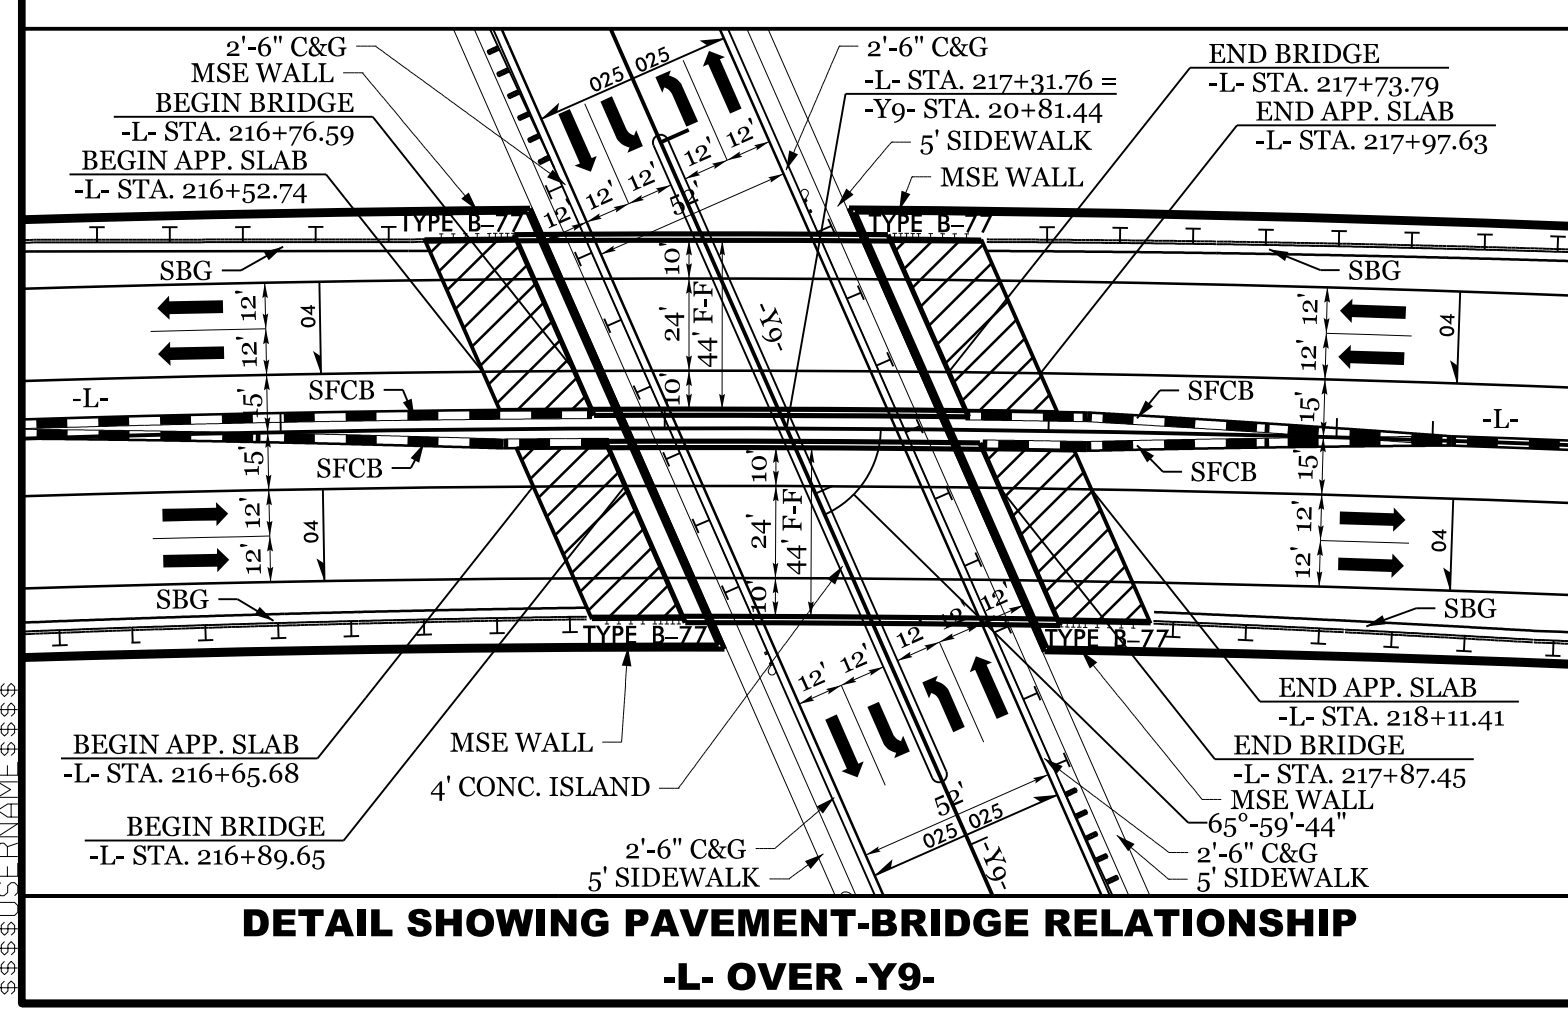

DETAIL SHOWING PAVEMENT-BRIDGE RELATIONSHIP
 -L- OVER -Y9-

8.17.99
 49
 50
