


PROJECT REFERENCE NO.	SHEET NO.
R-2233BB	EC-8/CONST.8
RW SHEET NO.	
ROADWAY DESIGN ENGINEER	HYDRAULICS ENGINEER

INSET MATCHLINE

CLEAN WATER DIVERSION

→ CWD → CWD → CWD → CWD →
(Not to Scale)

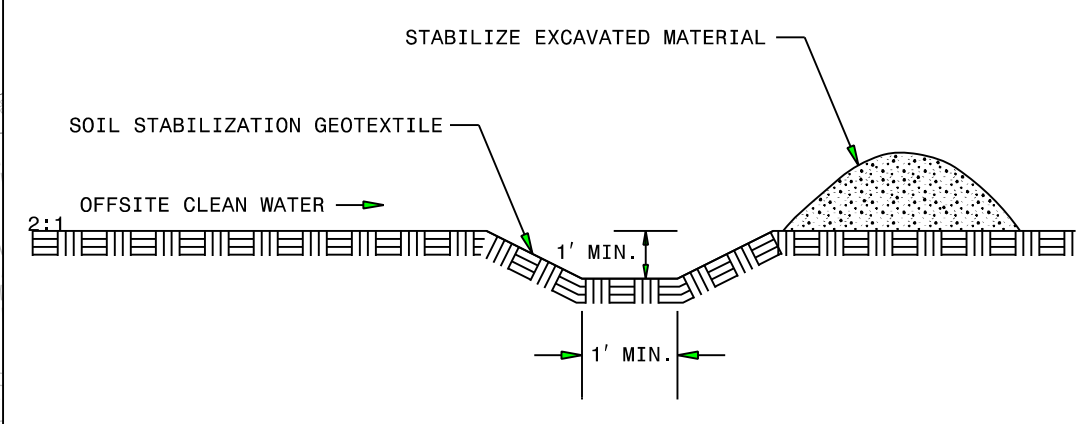

CLEARING AND GRUBBING
EROSION CONTROL FOR
CONSTRUCTION SHEET 8

NOTE:
PLACE TEMPORARY ROCK SEDIMENT DAMS TYPE - B
AND TEMPORARY ROCK SILT CHECKS TYPE - A AT
DRAINAGE OUTLETS.

47 x 30 x 3
1.5 inch Skimmer
with 1.25 inch
Orifice Diameter
11 ft. weir
(See Tiered Skimmer
Basin Detail)
ID 8.3

40 x 27 x 3
1.5 inch Skimmer
with 1.125 inch
Orifice Diameter
8 ft. weir
(See Tiered Skimmer
Basin Detail)
ID 8.4

Modified Silt Basin
Type 'B'
40 x 27 x 3
8 ft. weir
(See Tiered Skimmer
Basin Detail)
ID 8.4

74 x 66 x 3
2.5 inch Skimmer
with 2.375 inch
Orifice Diameter
37 ft. weir
(See Tiered Skimmer
Basin Detail)
ID 9.1

Modified Silt Basin
Type 'B'
47 x 30 x 3
11 ft. weir
(See Tiered Skimmer
Basin Detail)
ID 8.3


Modified Silt Basin
Type 'B'
44 x 29 x 3
10 ft. weir
(See Tiered Skimmer
Basin Detail)
ID 8.1

44 x 29 x 3
1.5 inch Skimmer
with 1.25 inch
Orifice Diameter
10 ft. weir
(See Tiered Skimmer
Basin Detail)
ID 8.1

40 x 27 x 3
1.5 inch Skimmer
with 1.125 inch
Orifice Diameter
8 ft. weir
(See Tiered Skimmer
Basin Detail)
ID 8.5

Modified Silt Basin
Type 'B'
40 x 27 x 3
8 ft. weir
(See Tiered Skimmer
Basin Detail)
ID 8.5

Modified Silt Basin
Type 'B'
74 x 66 x 3
37 ft. weir
(See Tiered Skimmer
Basin Detail)
ID 9.1

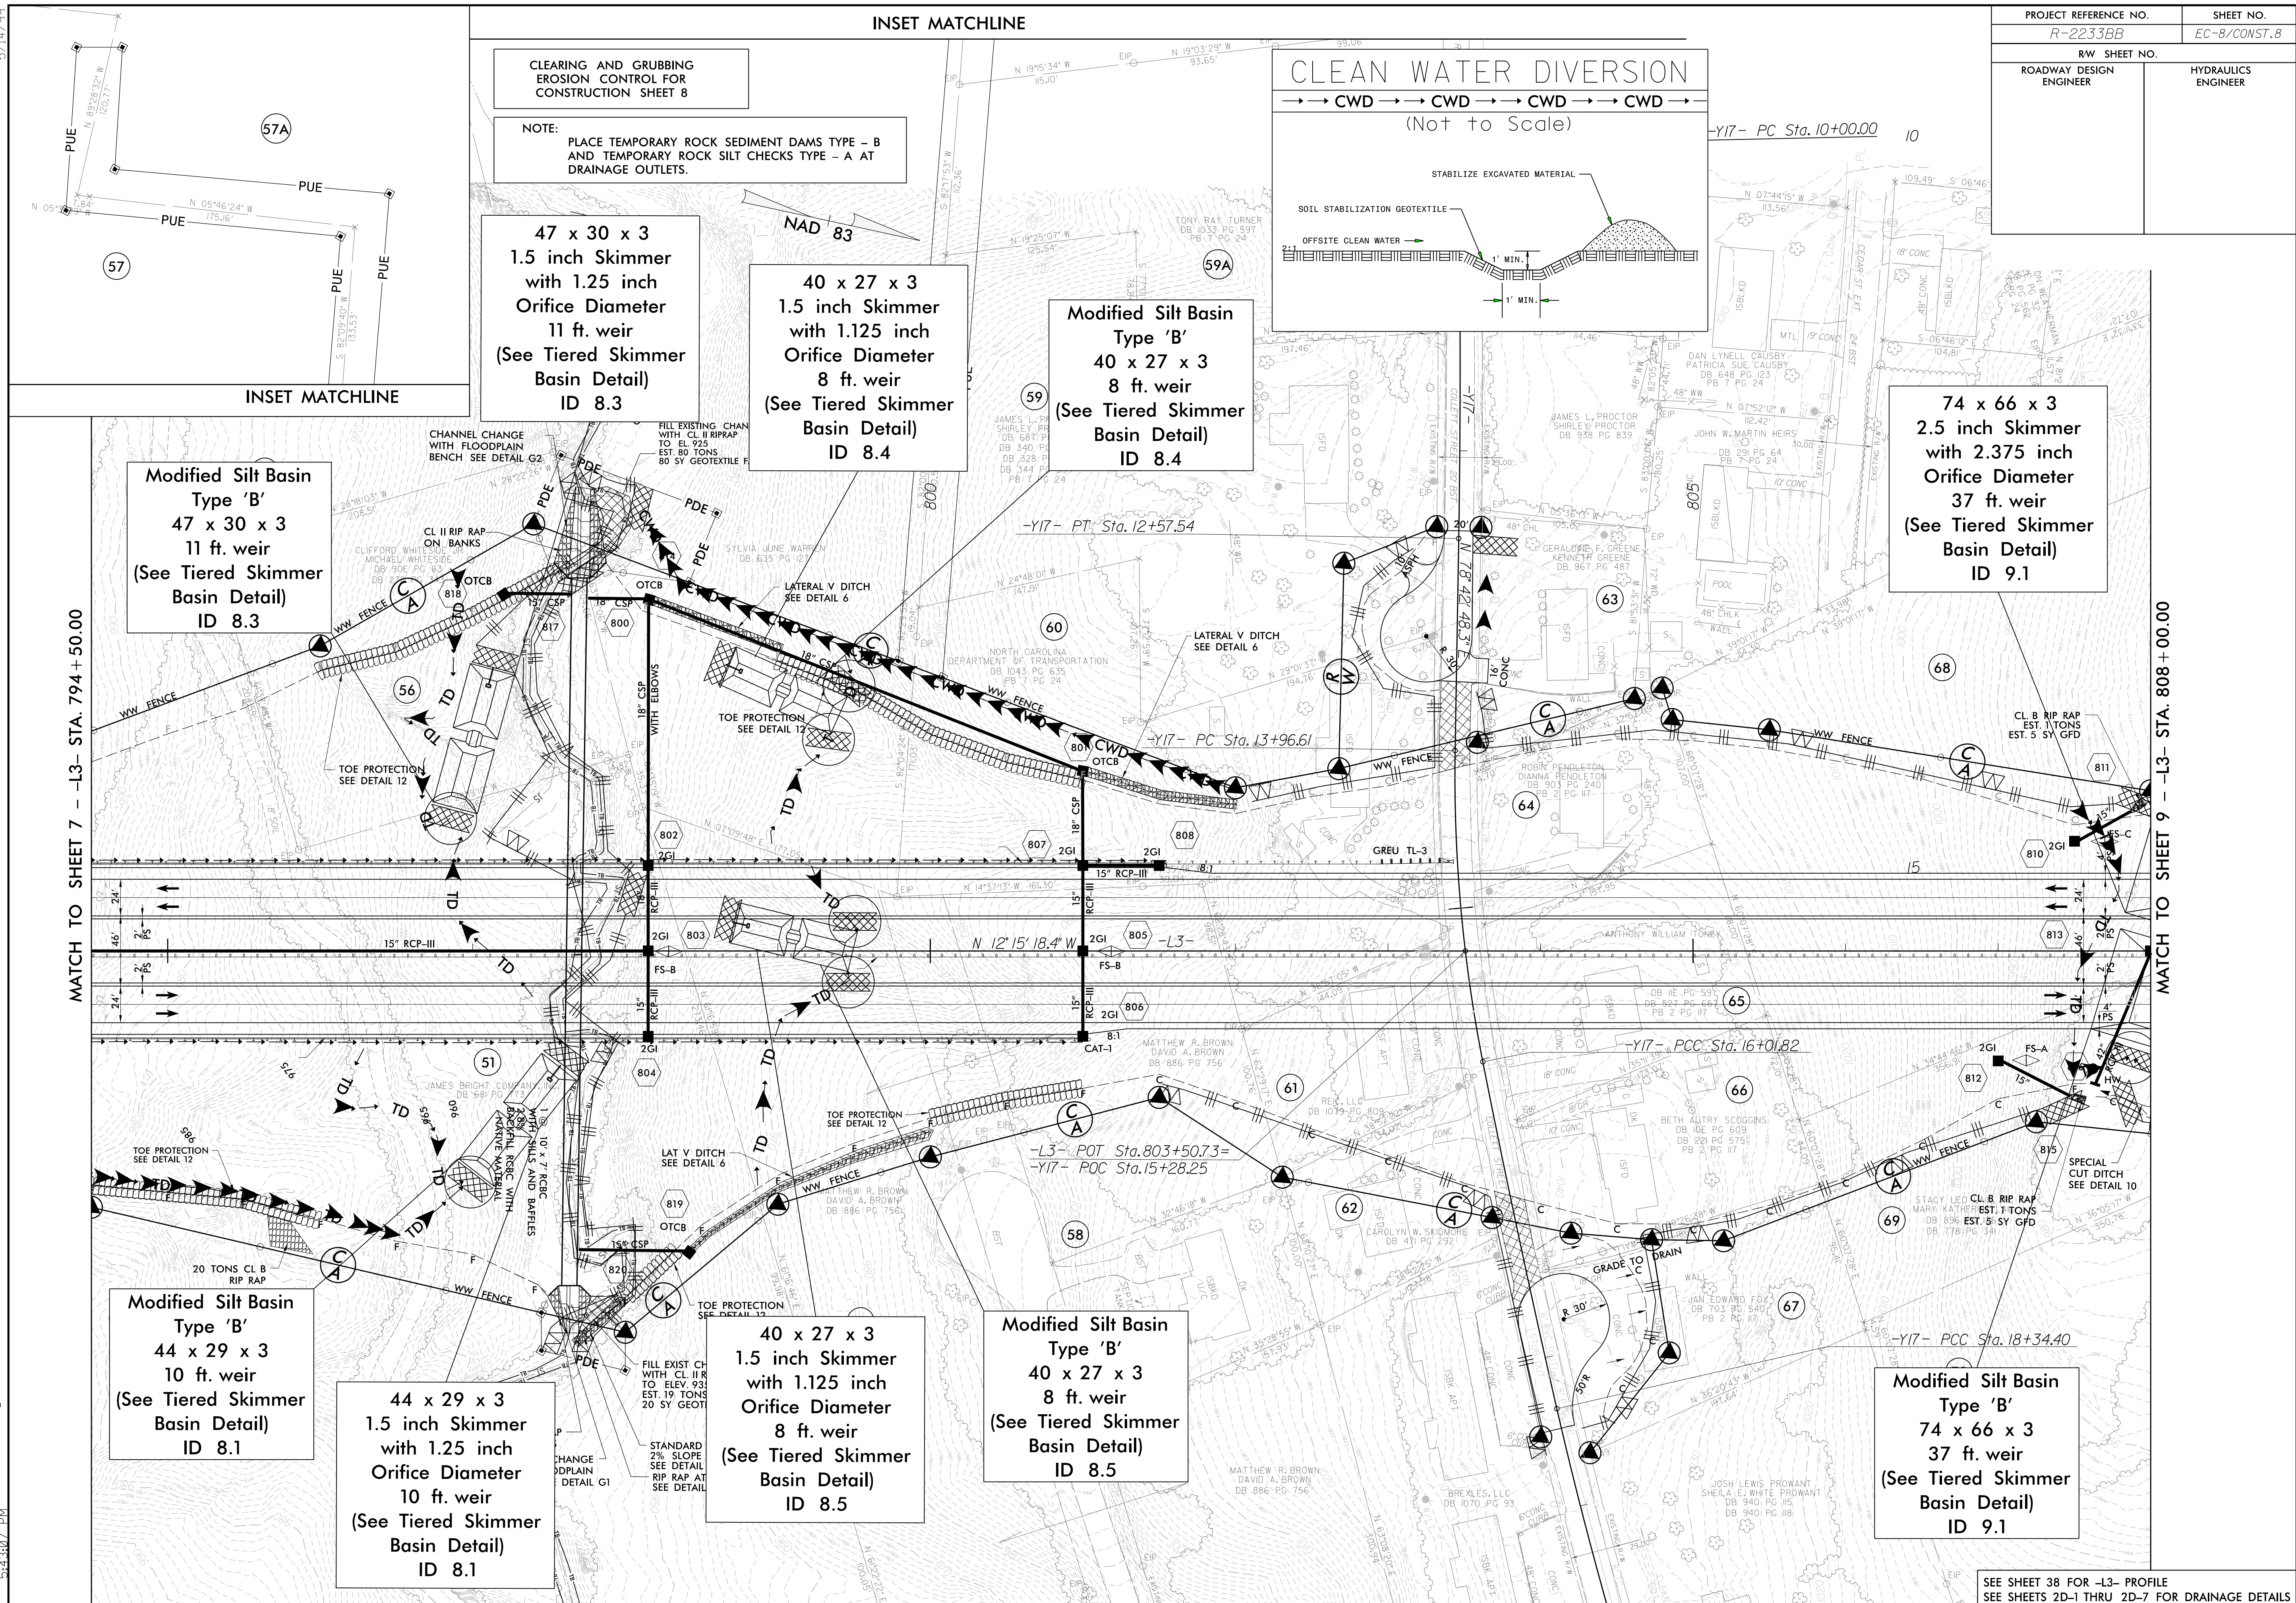

MATCH TO SHEET 7 - L3- STA. 794+50.00

MATCH TO SHEET 9 - L3- STA. 808+00.00

SEE SHEET 38 FOR -L3- PROFILE
SEE SHEETS 2D-1 THRU 2D-7 FOR DRAINAGE DETAILS

3/16/2020
5:43:07 PM
R-2233BB-EC_PSH.dgn