
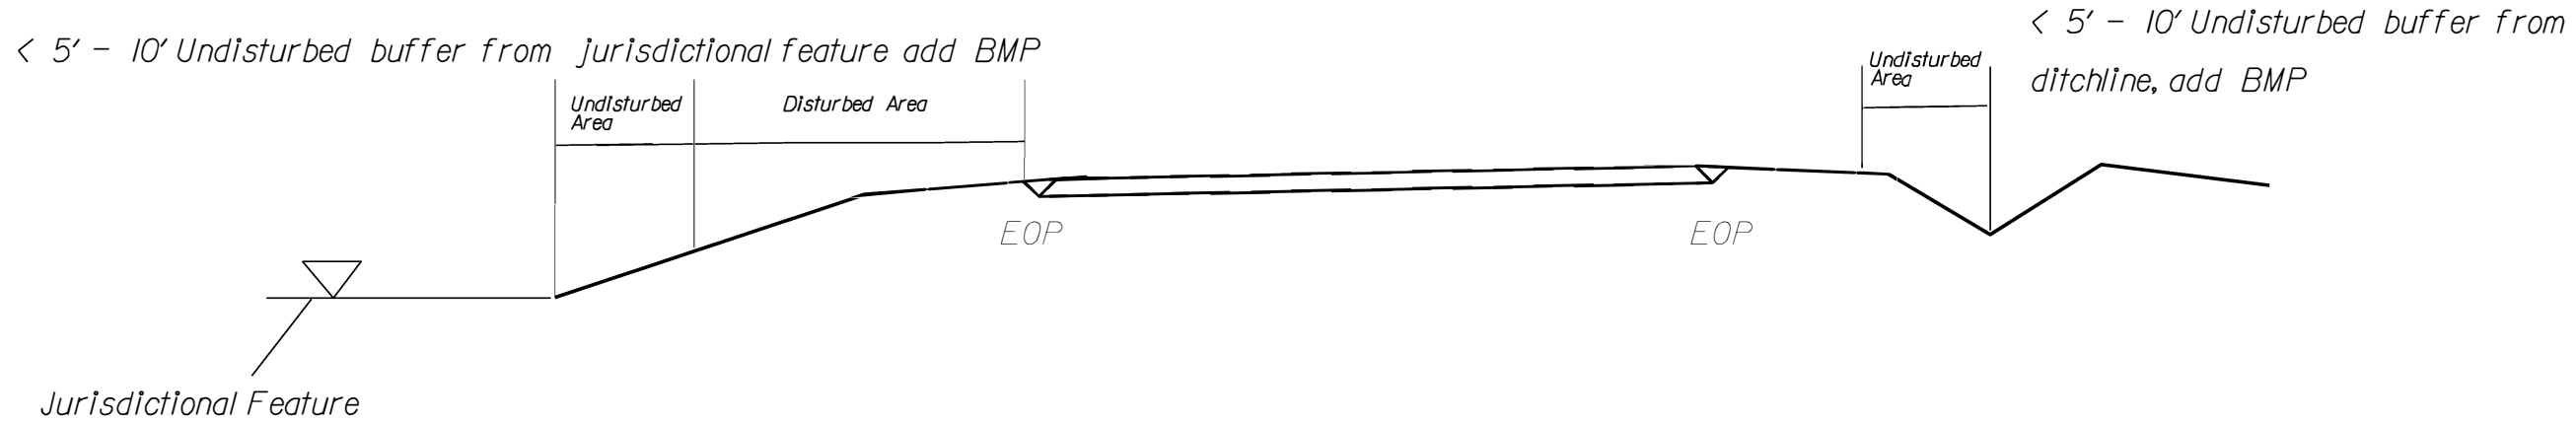


NOTES: Less than 5' - 10' undisturbed buffer from ROW, ditchline, water feature, or drainage inlet, add BMP.


BMP Options: Wattle or Silt Fence

EROSION CONTROL DETAIL


PROJECT REFERENCE NO.	SHEET NO.
2024CPT.09.01.10291 2024CPT.09.02.20291	EC-1

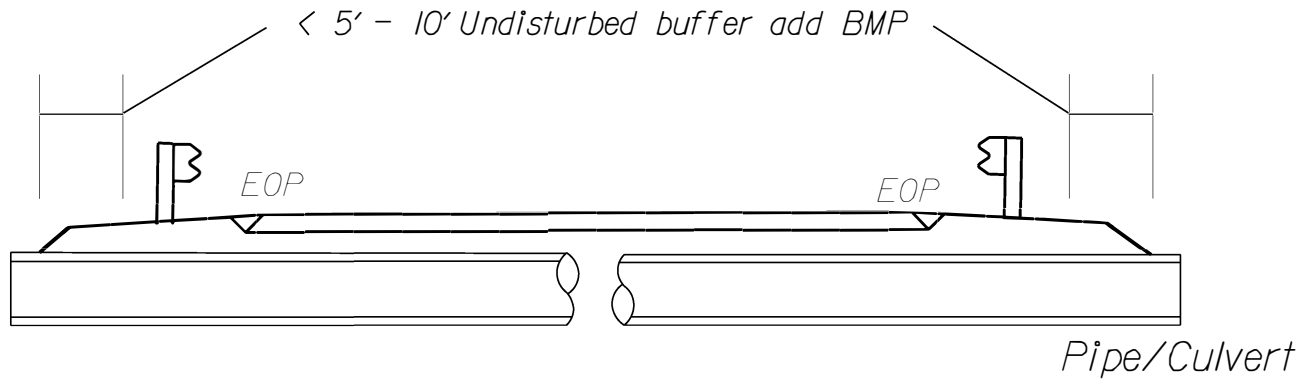

Use BMP's if shoulders and/or frontslopes and/or ditchline and/or backslopes are disturbed

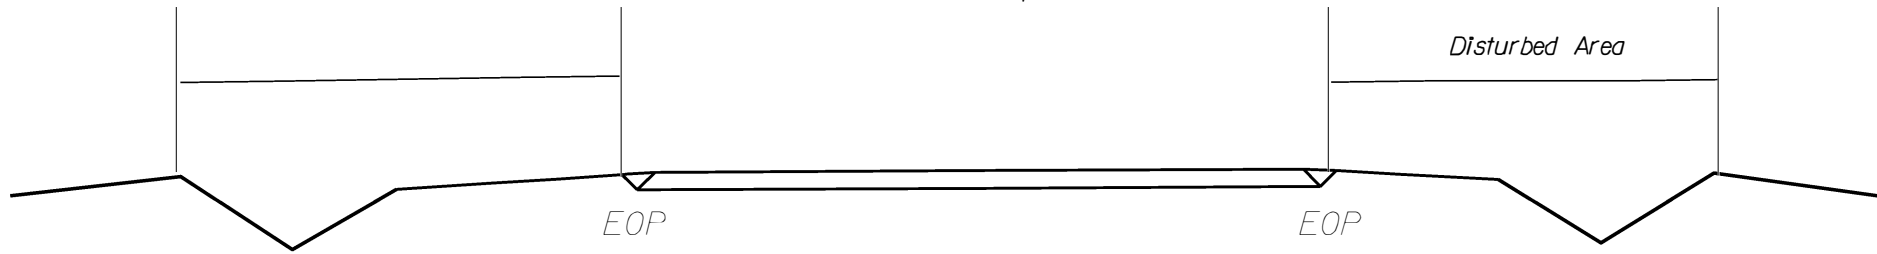

< 5' - 10' Undisturbed buffer from inlet, add wattle

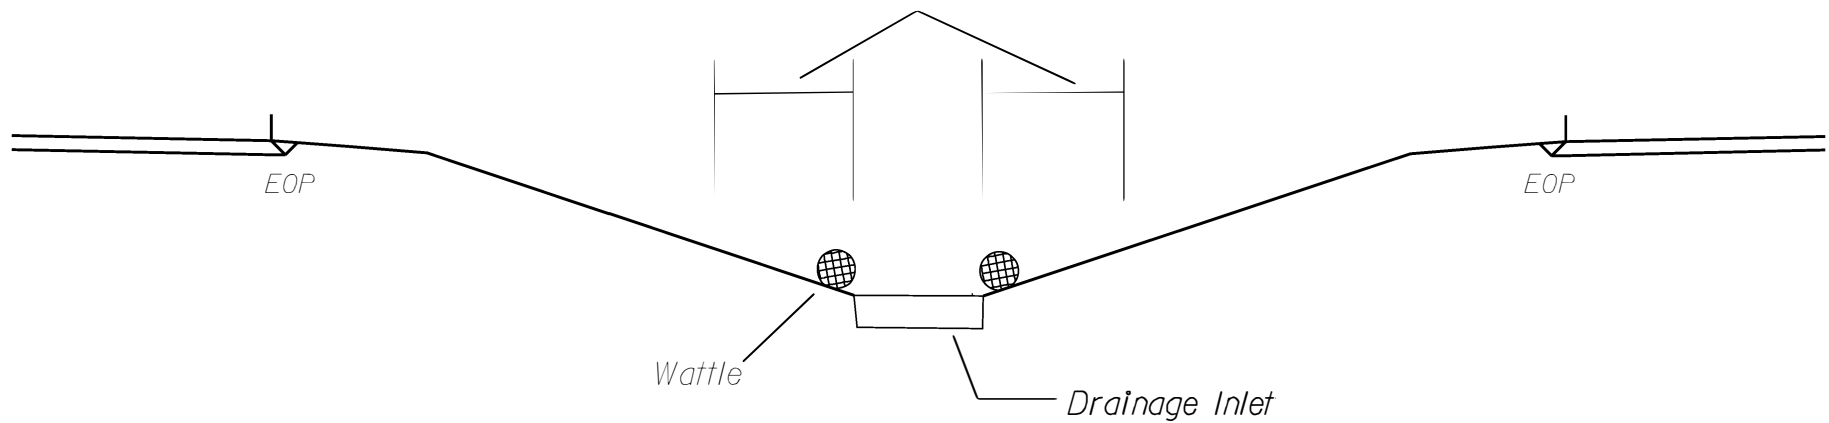

NOT TO SCALE