
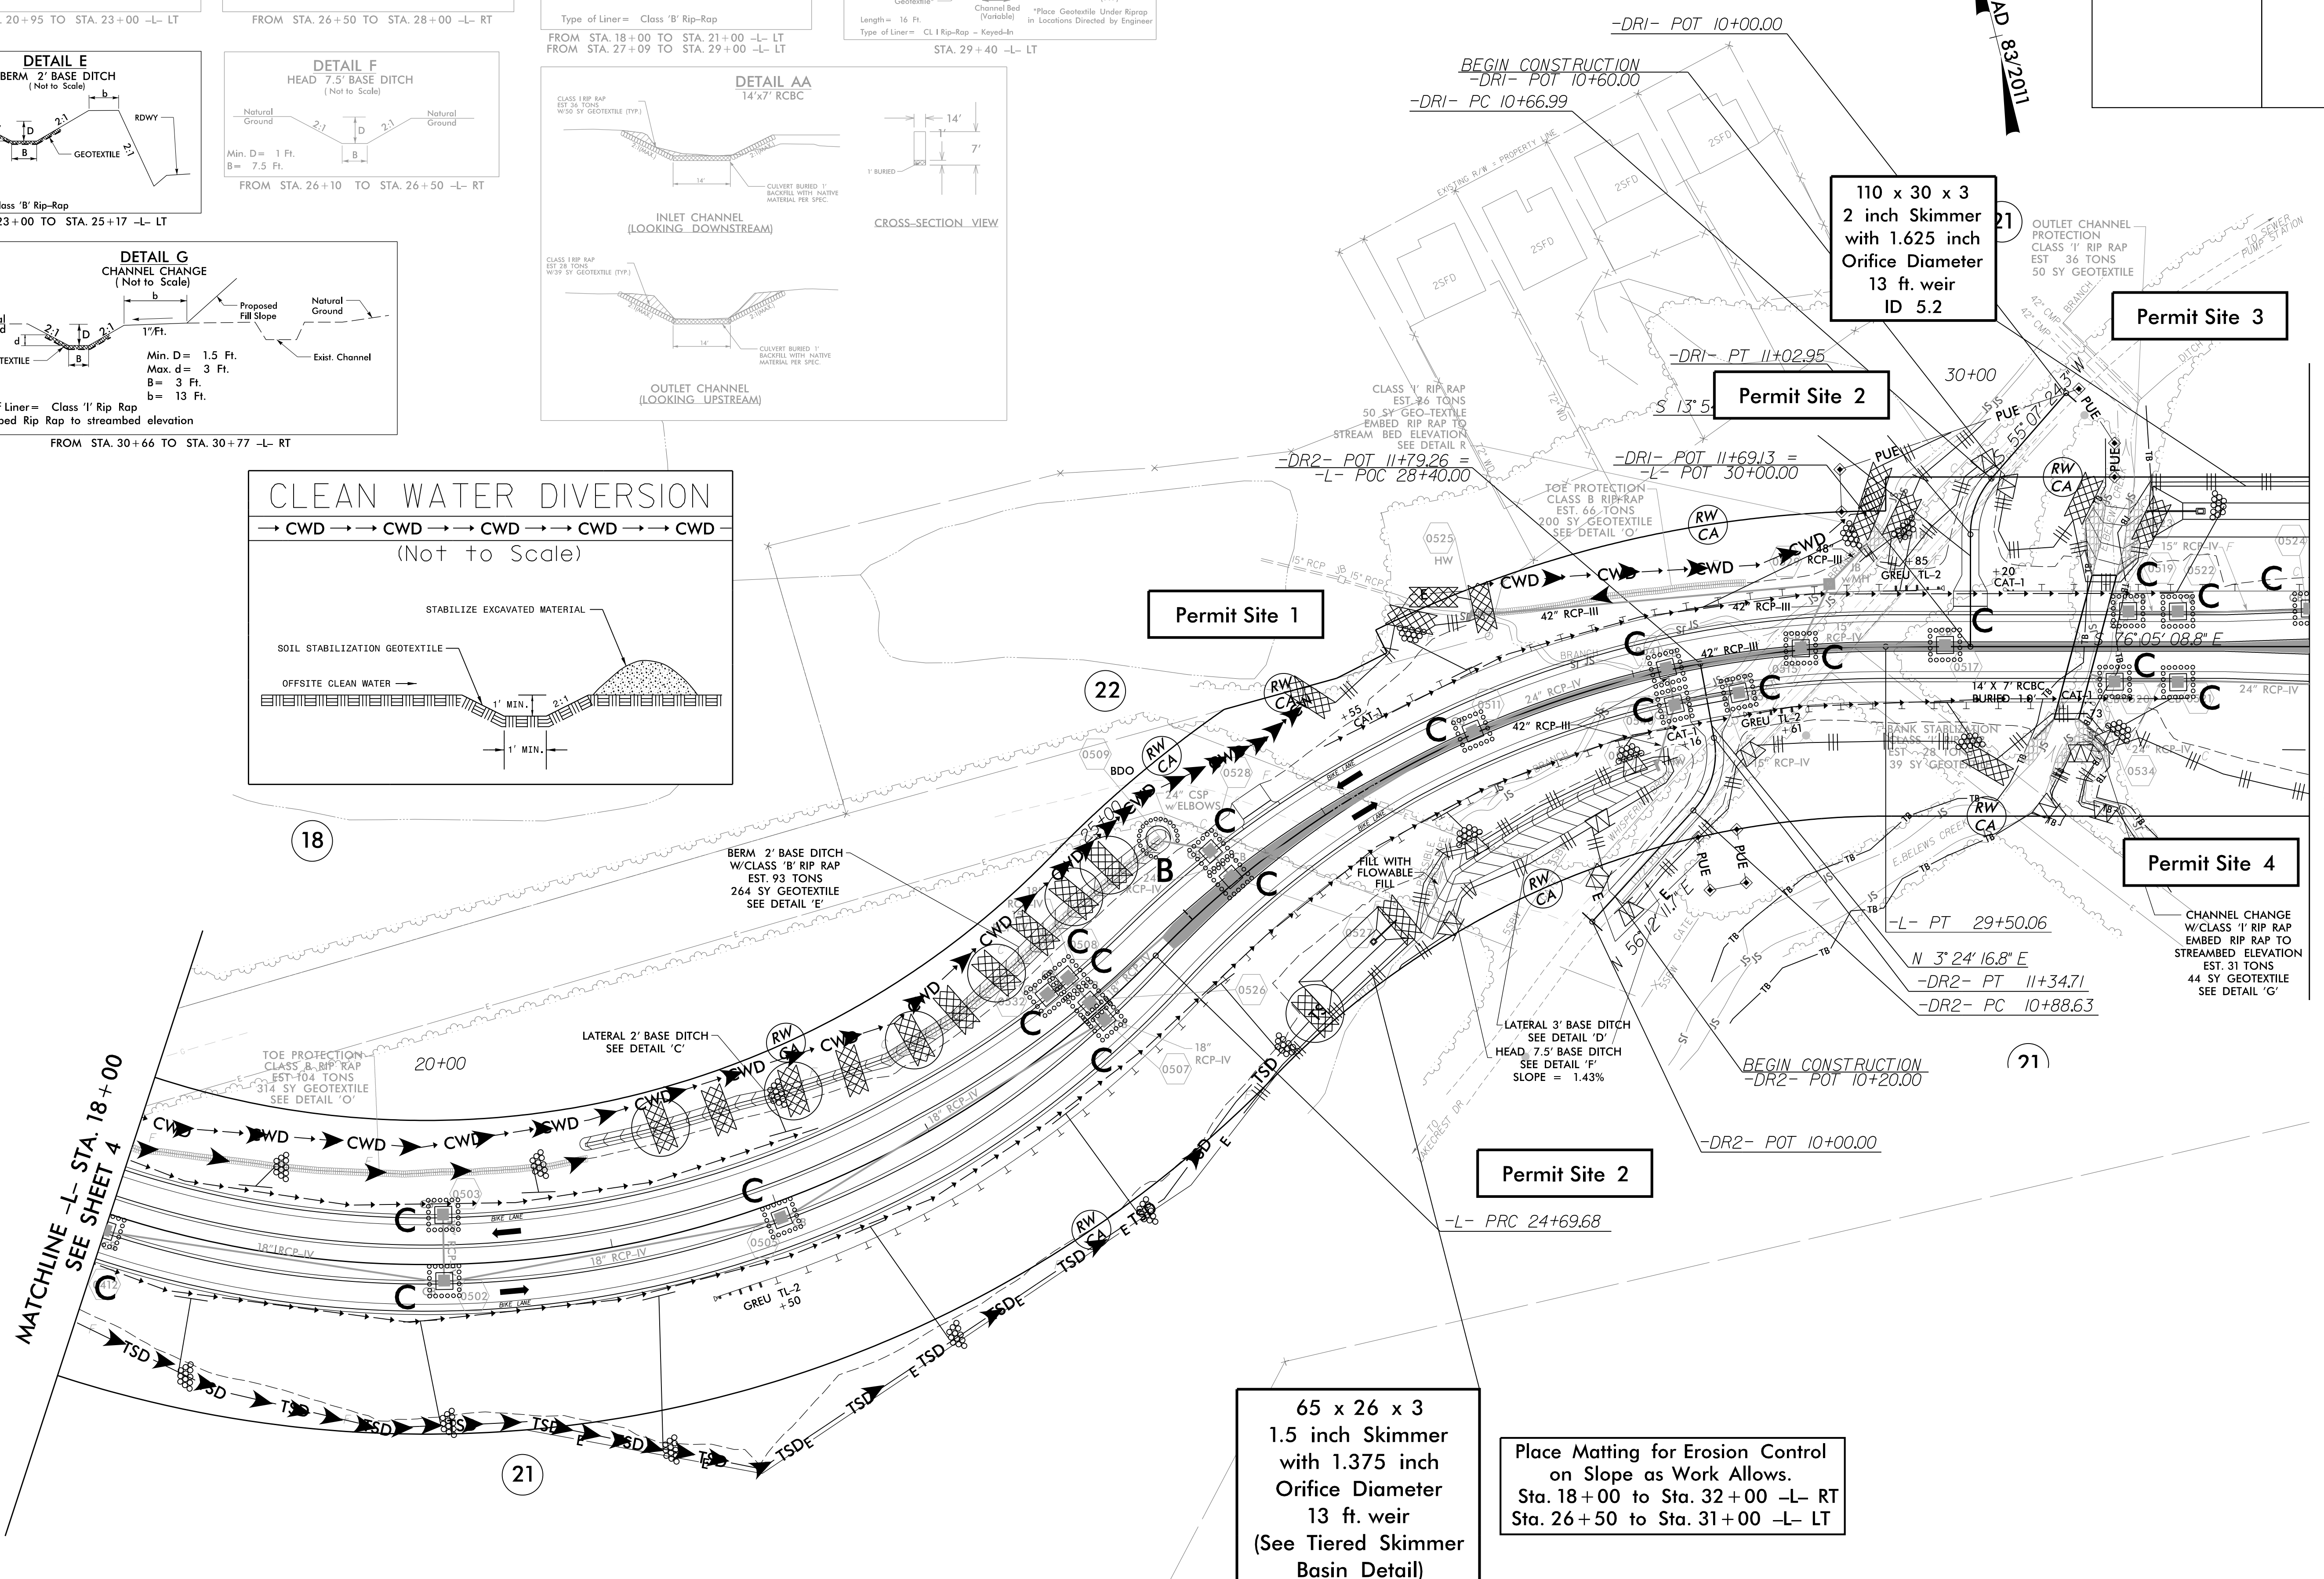
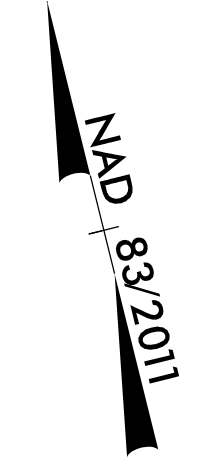
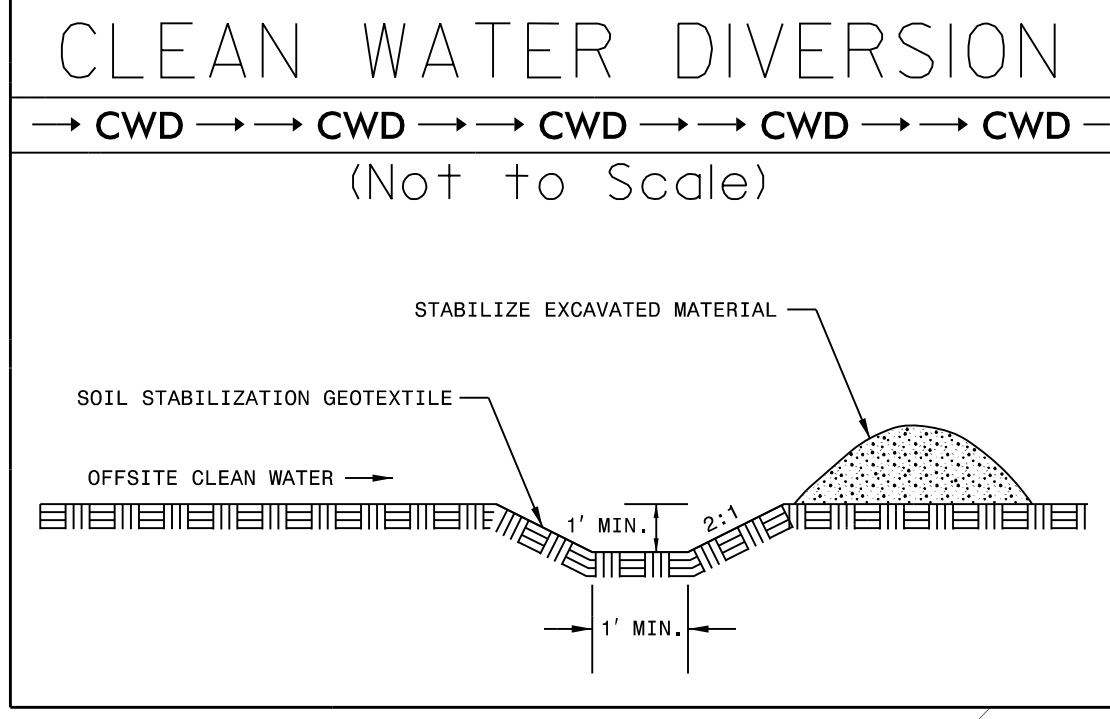
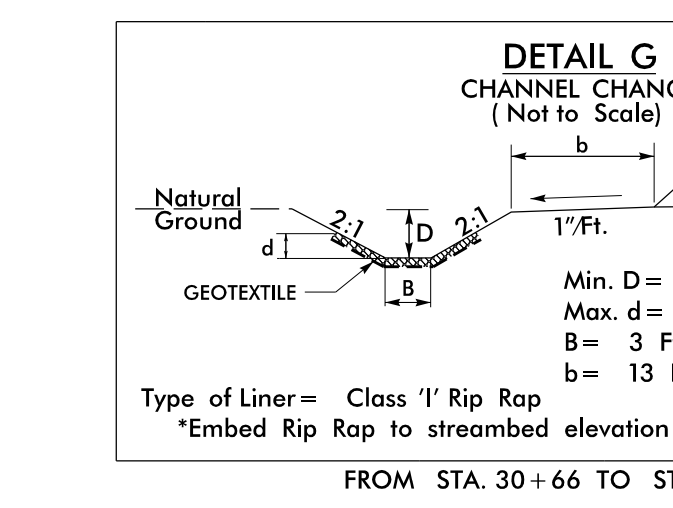
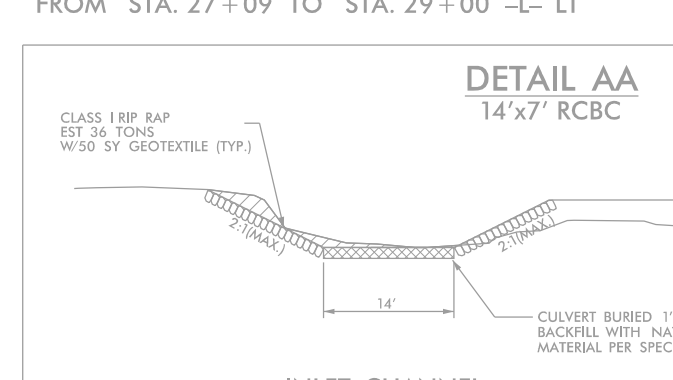
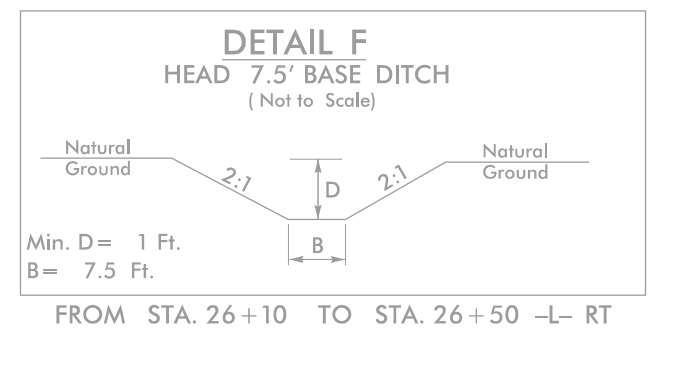
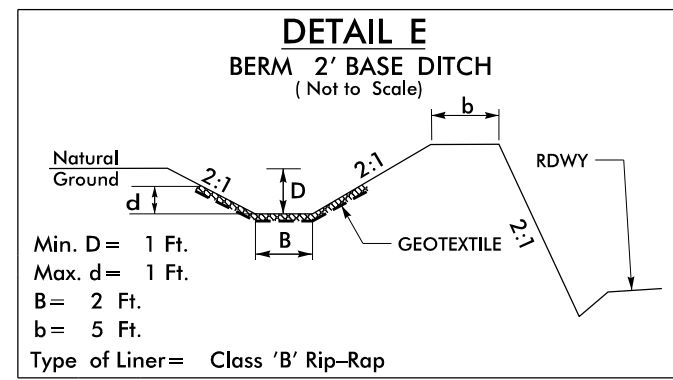
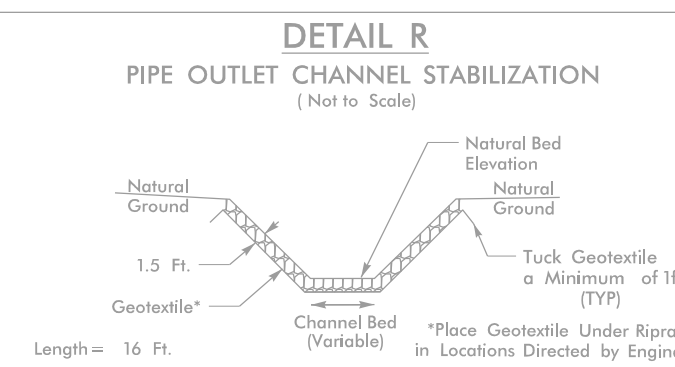
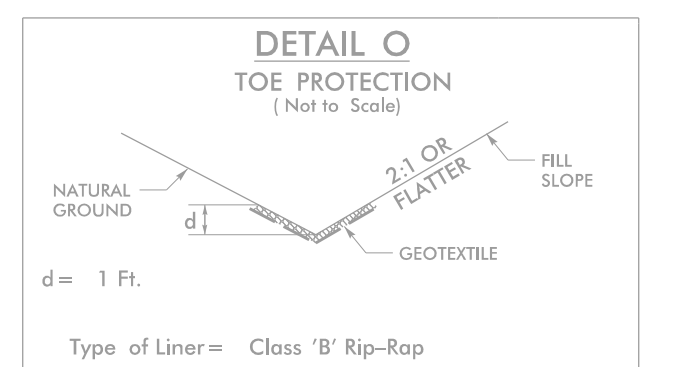
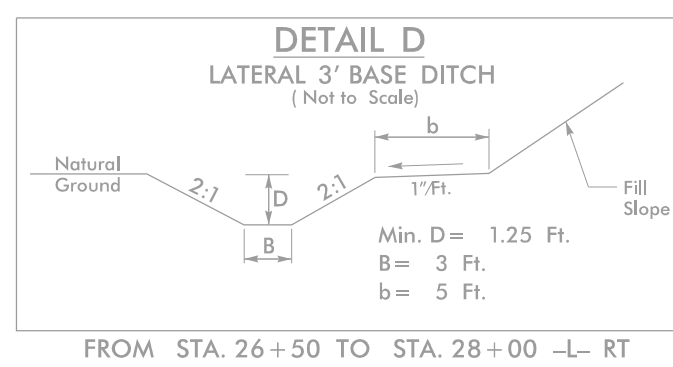


RW SHEET NO.	
ROADWAY DESIGN ENGINEER	HYDRAULICS ENGINEER

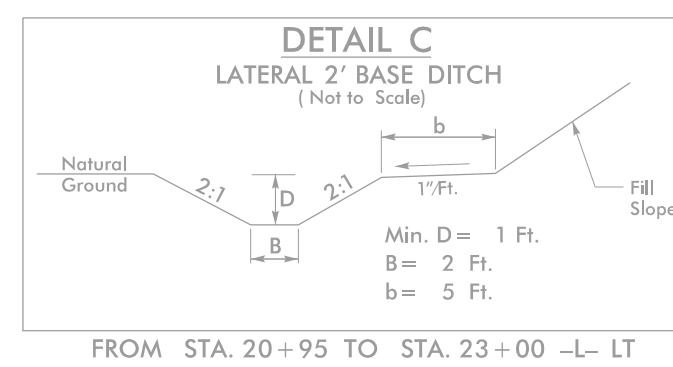

MATCHLINE -L- STA. 18+00  
SEE SHEET 4

MATCHLINE -L- STA. 32+00  
SEE SHEET 6

65 x 26 x 3  
1.5 inch Skimmer  
with 1.375 inch  
Orifice Diameter  
13 ft. weir  
(See Tiered Skimmer  
Basin Detail)  
ID 5.1

Place Matting for Erosion Control  
on Slope as Work Allows.  
Sta. 18+00 to Sta. 32+00 -L- RT  
Sta. 26+50 to Sta. 31+00 -L- LT