

5/14/99

NOTE:
THE OUTSIDE BUFFER, WETLAND, OR WATER BOUNDARY
SHALL BE CLEARLY MARKED BY HIGHLY VISIBLE FENCING
(ORANGE SAFETY FENCE).

NOTE:
UTILIZE TEMPORARY SEDIMENT BASIN OR SPECIAL STILLING
BASIN(S) AS STILLING BASIN WHERE APPLICABLE.

NOTE:
UTILIZE COIR FIBER MATTING ADJACENT
TO WETLANDS/JURISDICTIONAL AREAS, AND AS DIRECTED.

INSTALL MATTING FOR
EROSION CONTROL IN THE
PROPOSED DITCH LINE.
SEE SHEET EC-3
FOR STATION RANGES

FINAL EROSION CONTROL FOR
CONSTRUCTION SHEET 5

Kimley»Horn
4525 MAIN STREET, SUITE 1000
VIRGINIA BEACH, VA 23462

PROJECT REFERENCE NO.


R-5808

SHEET NO.


EC-24/CONST. 5

ROADWAY DESIGN
ENGINEER

HYDRAULICS
ENGINEER

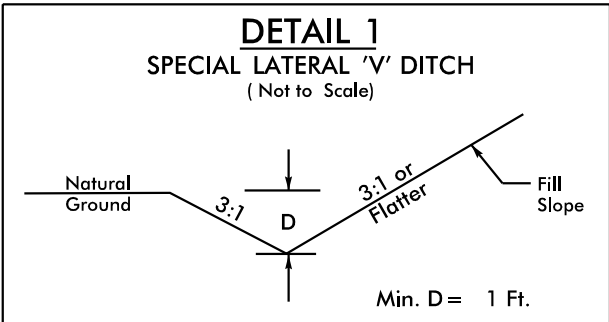


FROM STA. 18+00 TO STA. 21+00 -L- (LT)
FROM STA. 18+00 TO STA. 21+50 -L- (RT)

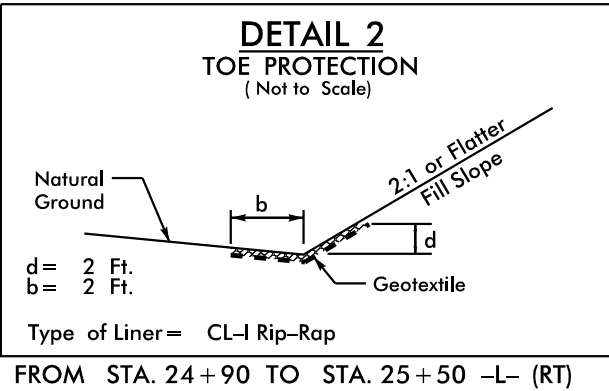

FROM STA. 24+90 TO STA. 25+50 -L- (RT)

REVISIONS

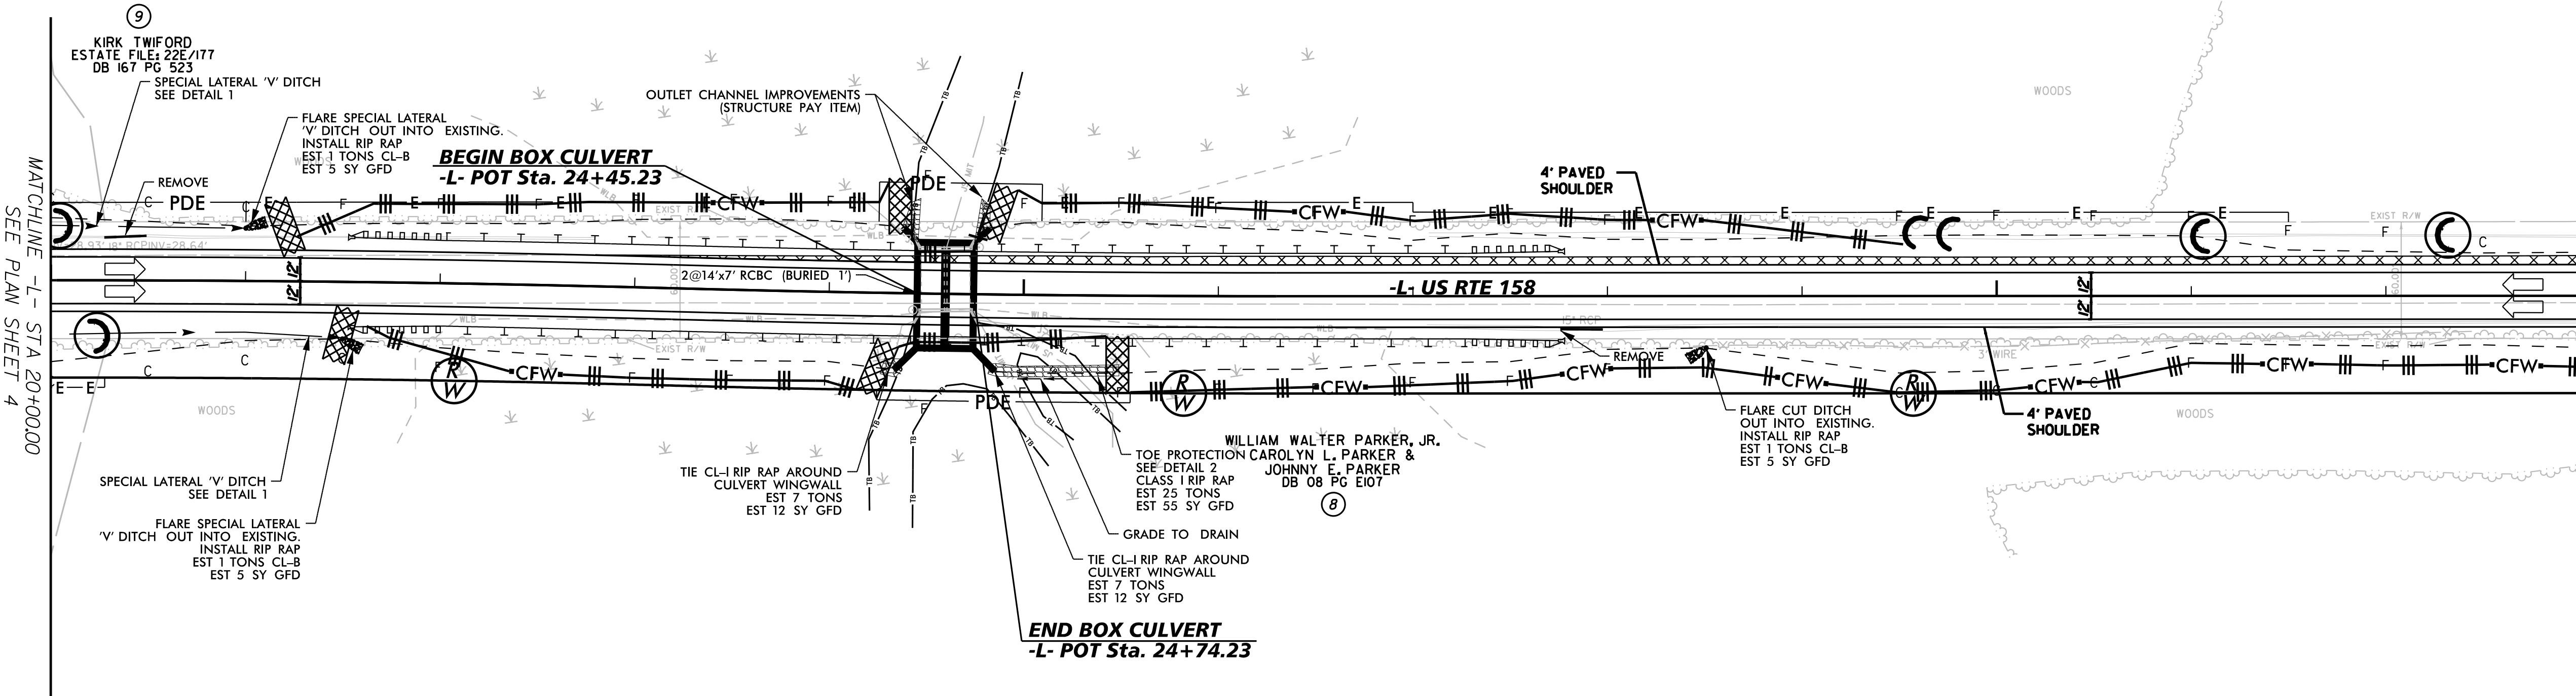

DB 08 PG E107

5/26/2023

SEE SHEET NO. 23 FOR -L- PROFILE