

NOTE:  
PLACE TEMPORARY ROCK SEDIMENT DAMS TYPE-B  
AND TEMPORARY ROCK SILT CHECKS TYPE-A AT  
DRAINAGE OUTLETS.

**METRIC**

2.5 0 5

CONST. REV.


R/W REV.

PROJECT REFERENCE NO. U-2717	SHEET NO. EC-25/CONST.25
R/W SHEET NO.	
ROADWAY DESIGN ENGINEER	HYDRAULICS ENGINEER

CLEARING AND GRUBBING  
EROSION CONTROL FOR  
CONSTRUCTION SHEET 25



6.0 x 2.5 x 1  
2.5 weir

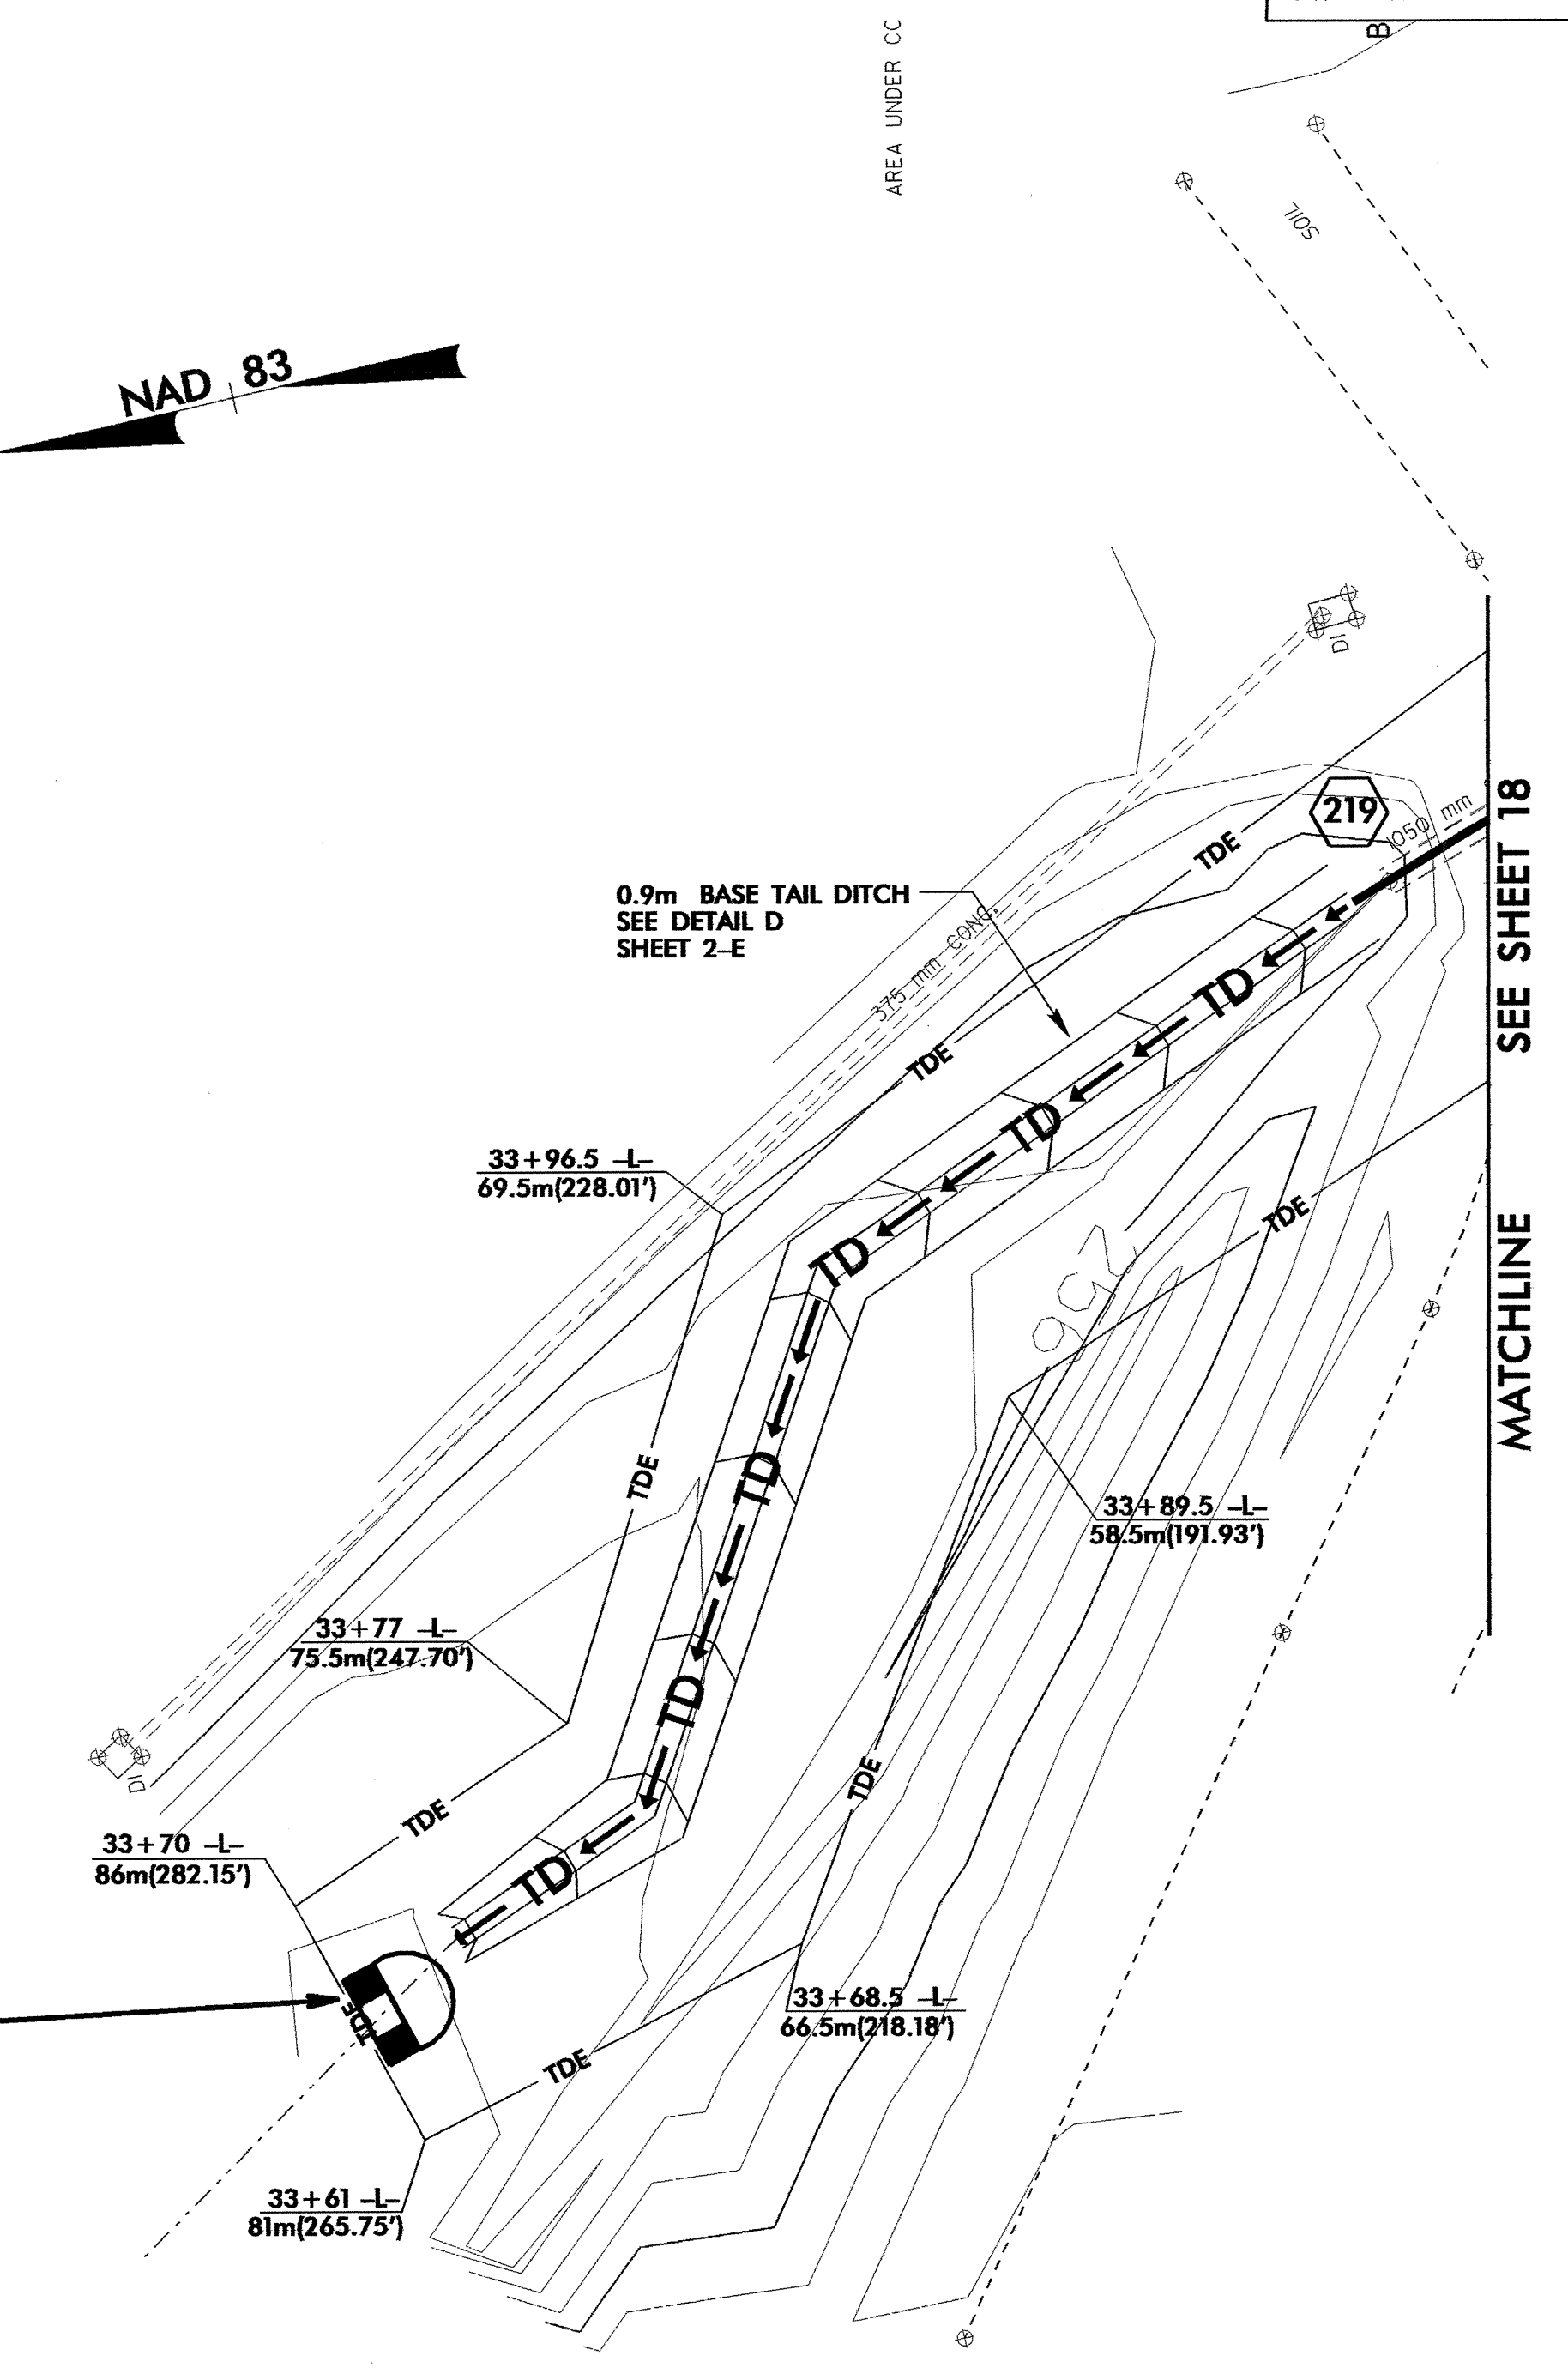

90

BROADSTONE VILLAGE APARTMENTS, LLC.  
DB 5291PG 893