

NOTE:  
PLACE TEMPORARY ROCK SEDIMENT DAMS TYPE-B AND TEMPORARY ROCK SILT CHECKS TYPE-A AT DRAINAGE OUTLETS.



NOTE:  
UTILIZE SPECIAL STILLING BASIN AND/OR TEMPORARY ROCK SEDIMENT DAM TYPE - B AS STILLING BASIN WHERE APPLICABLE.

PROJECT REFERENCE NO. R-2206C		SHEET NO. EC-17/CONST.17
ROADWAY DESIGN ENGINEER		HYDRAULICS ENGINEER
CONST. REV.		
R/W REV.		

CLEARING AND GRUBBING EROSION CONTROL FOR CONSTRUCTION SHEET 17

MATCHLINE SEE SHEET 16  
-L- STA. 221+40.000

MATCHLINE SEE SHEET 18  
-L- STA. 224+60.000

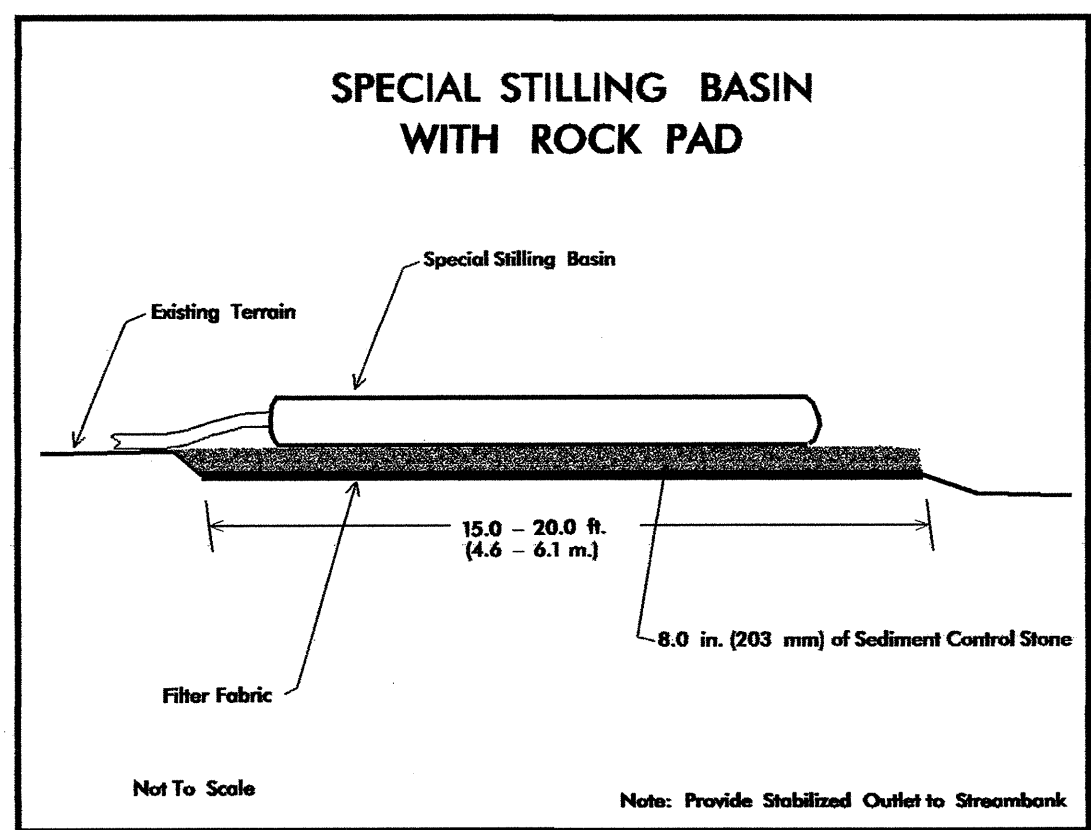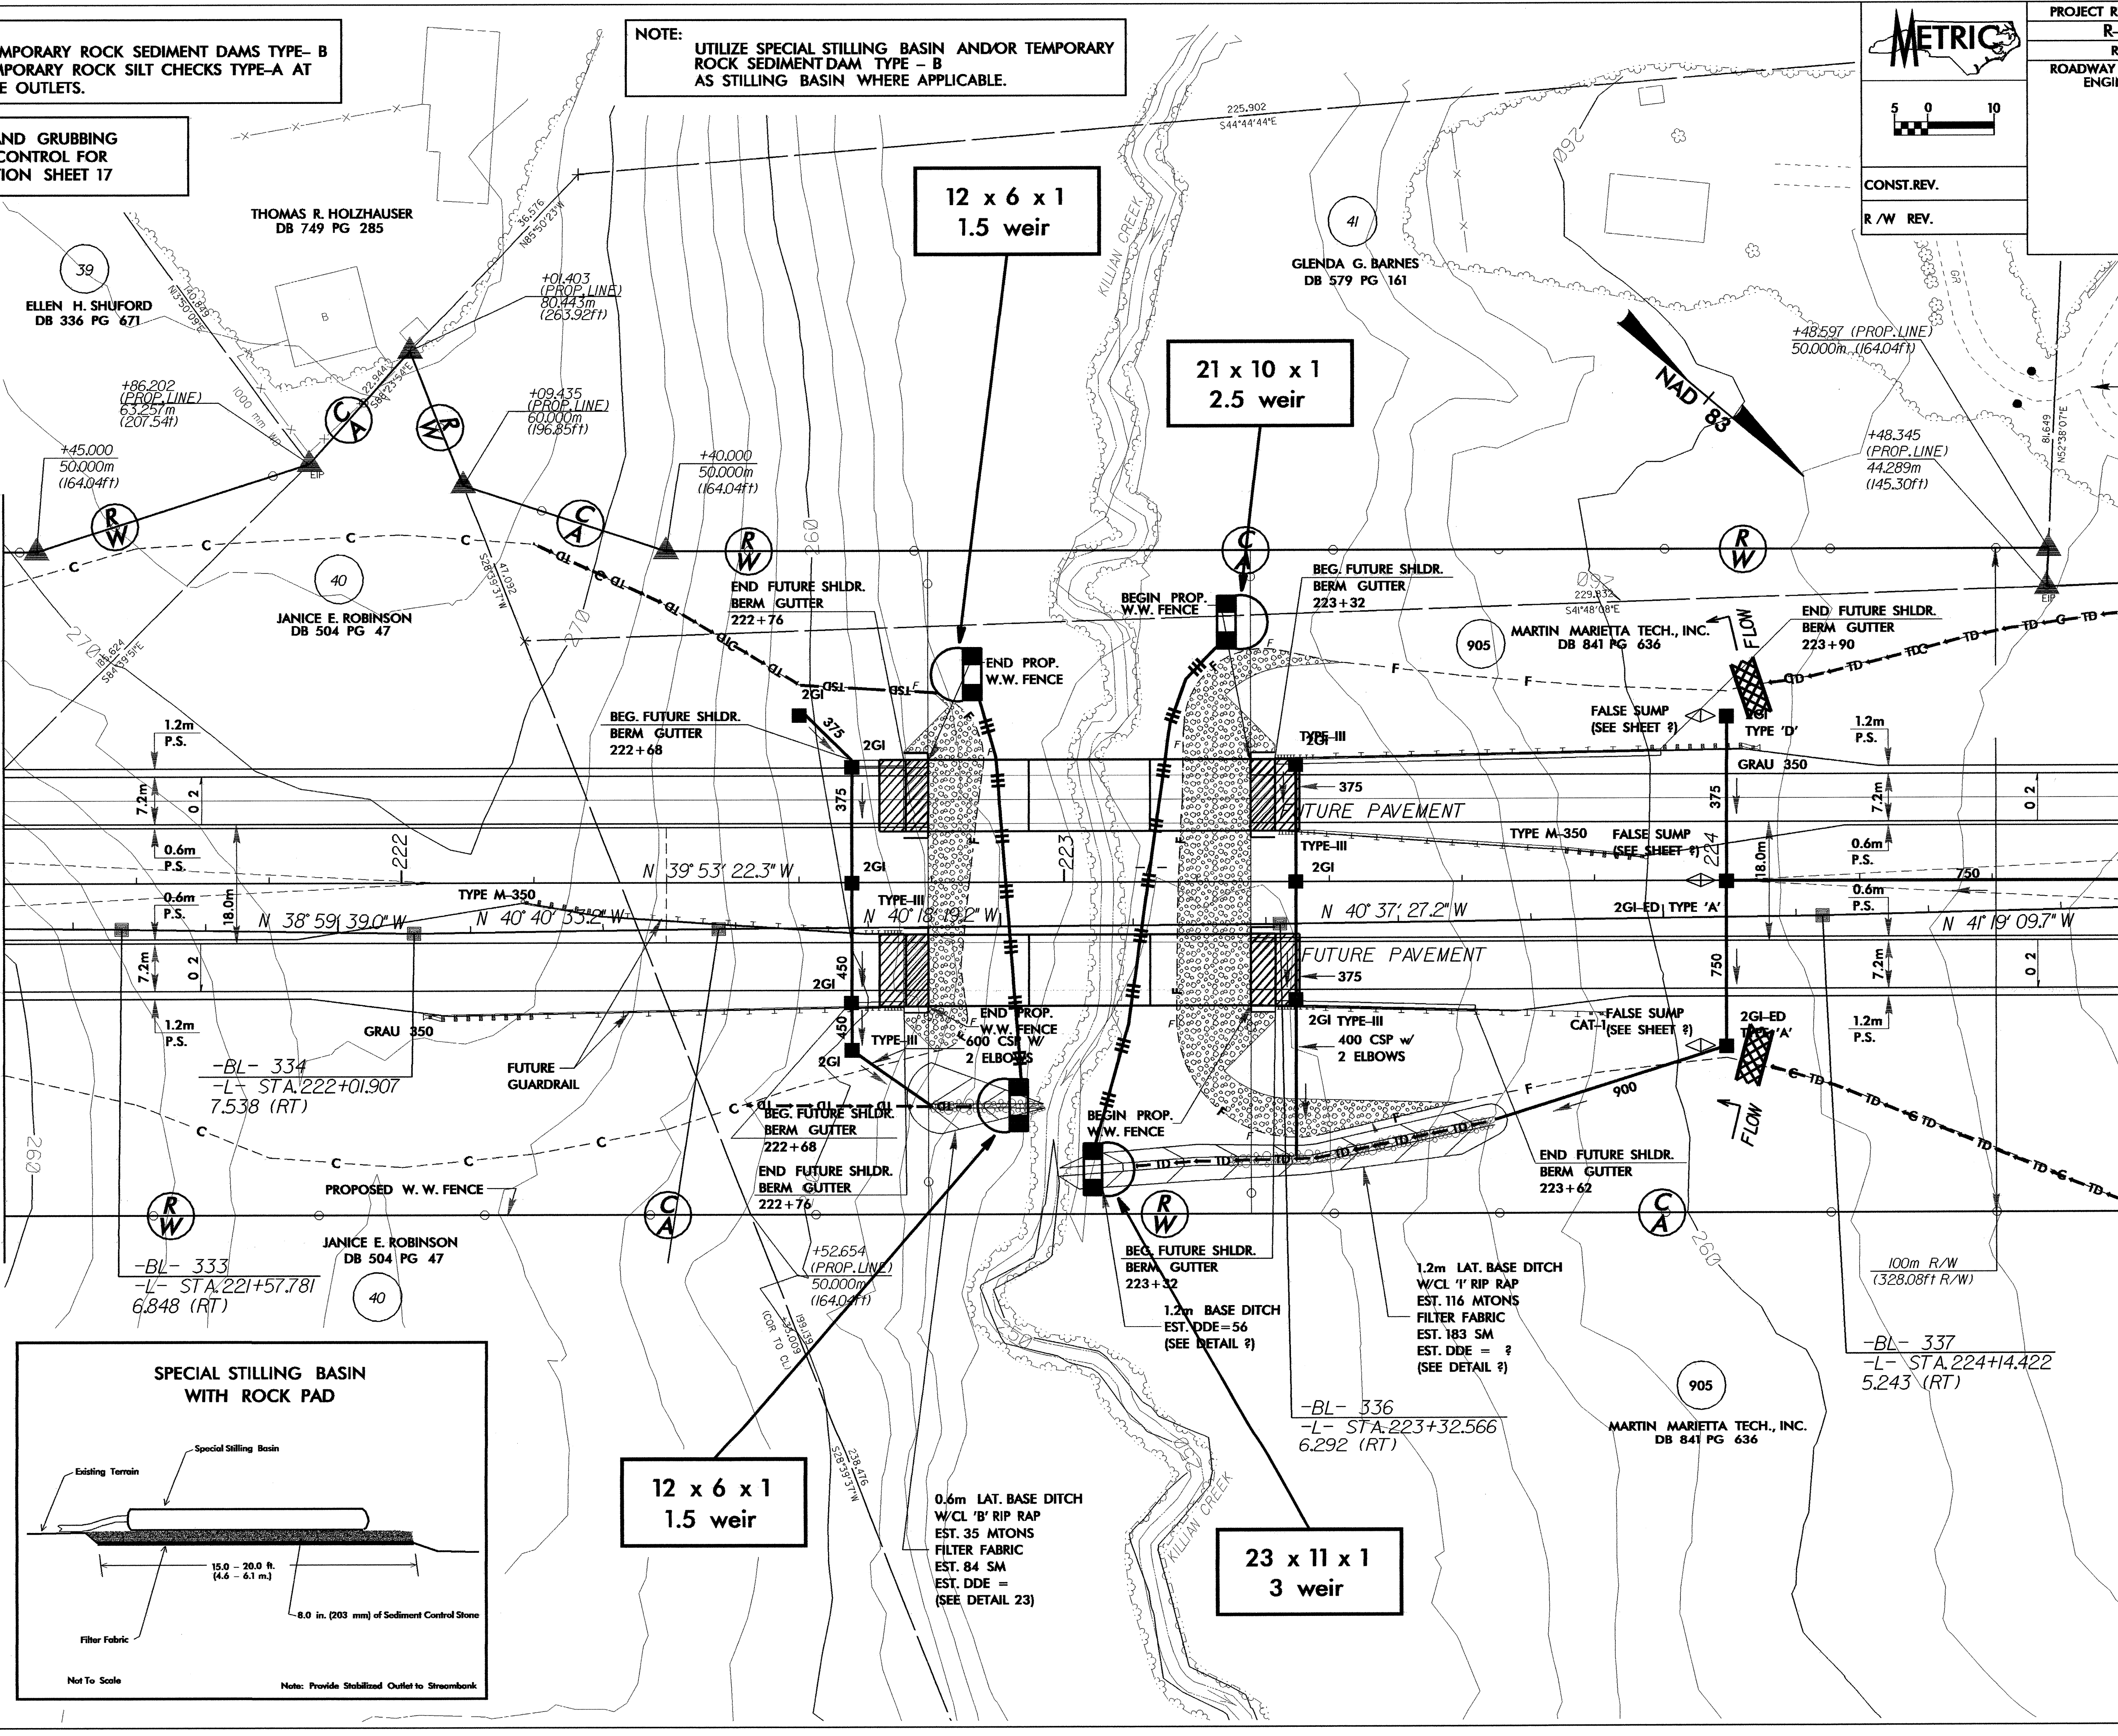

12 x 6 x 1  
1.5 weir

12 x 6 x 1  
1.5 weir

21 x 10 x 1  
2.5 weir

23 x 11 x 1  
3 weir

0.6m LAT. BASE DITCH  
W/CL 'B' RIP RAP  
EST. 35 MTONS  
FILTER FABRIC  
EST. 84 SM  
EST. DDE =  
(SEE DETAIL 23)

1.2m LAT. BASE DITCH  
W/CL '1' RIP RAP  
EST. 116 MTONS  
FILTER FABRIC  
EST. 183 SM  
EST. DDE = ?  
(SEE DETAIL ?)