





R/W REVISION: 04/18/05 JDG
 CORRECTED PROPERTY OWNER NAMES FOR
 PARCEL 2 AND CORRECTED PROPERTY OWNER
 NAMES AND DEED BOOK INFORMATION FOR
 PARCEL 3.

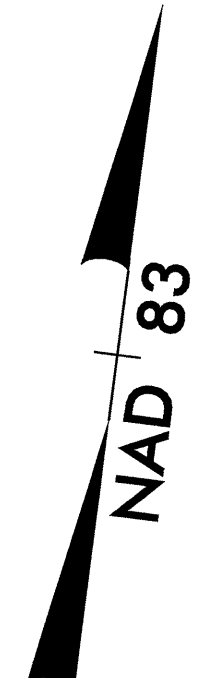

NOTE:
 PLACE TEMPORARY ROCK SEDIMENT DAMS TYPE - B
 AND TEMPORARY ROCK SILT CHECKS TYPE - A AT
 DRAINAGE OUTLETS.

CLEARING AND GRUBBING
 EROSION CONTROL FOR
 CONSTRUCTION SHEET 4

PROJECT REFERENCE NO.		SHEET NO.	
B-4040		EC-4/CONST.4	
RW SHEET NO.			
ROADWAY DESIGN ENGINEER		HYDRAULICS ENGINEER	

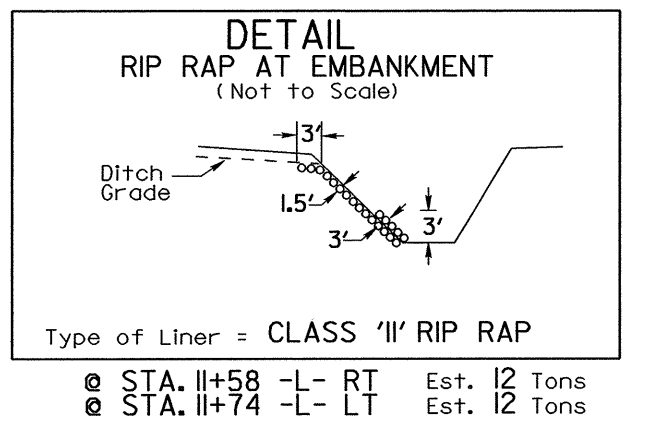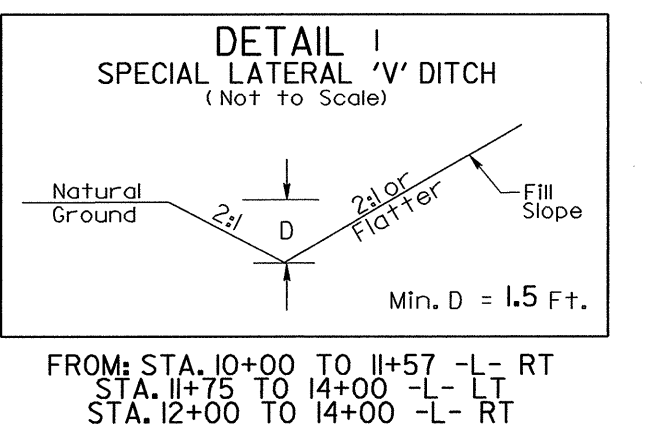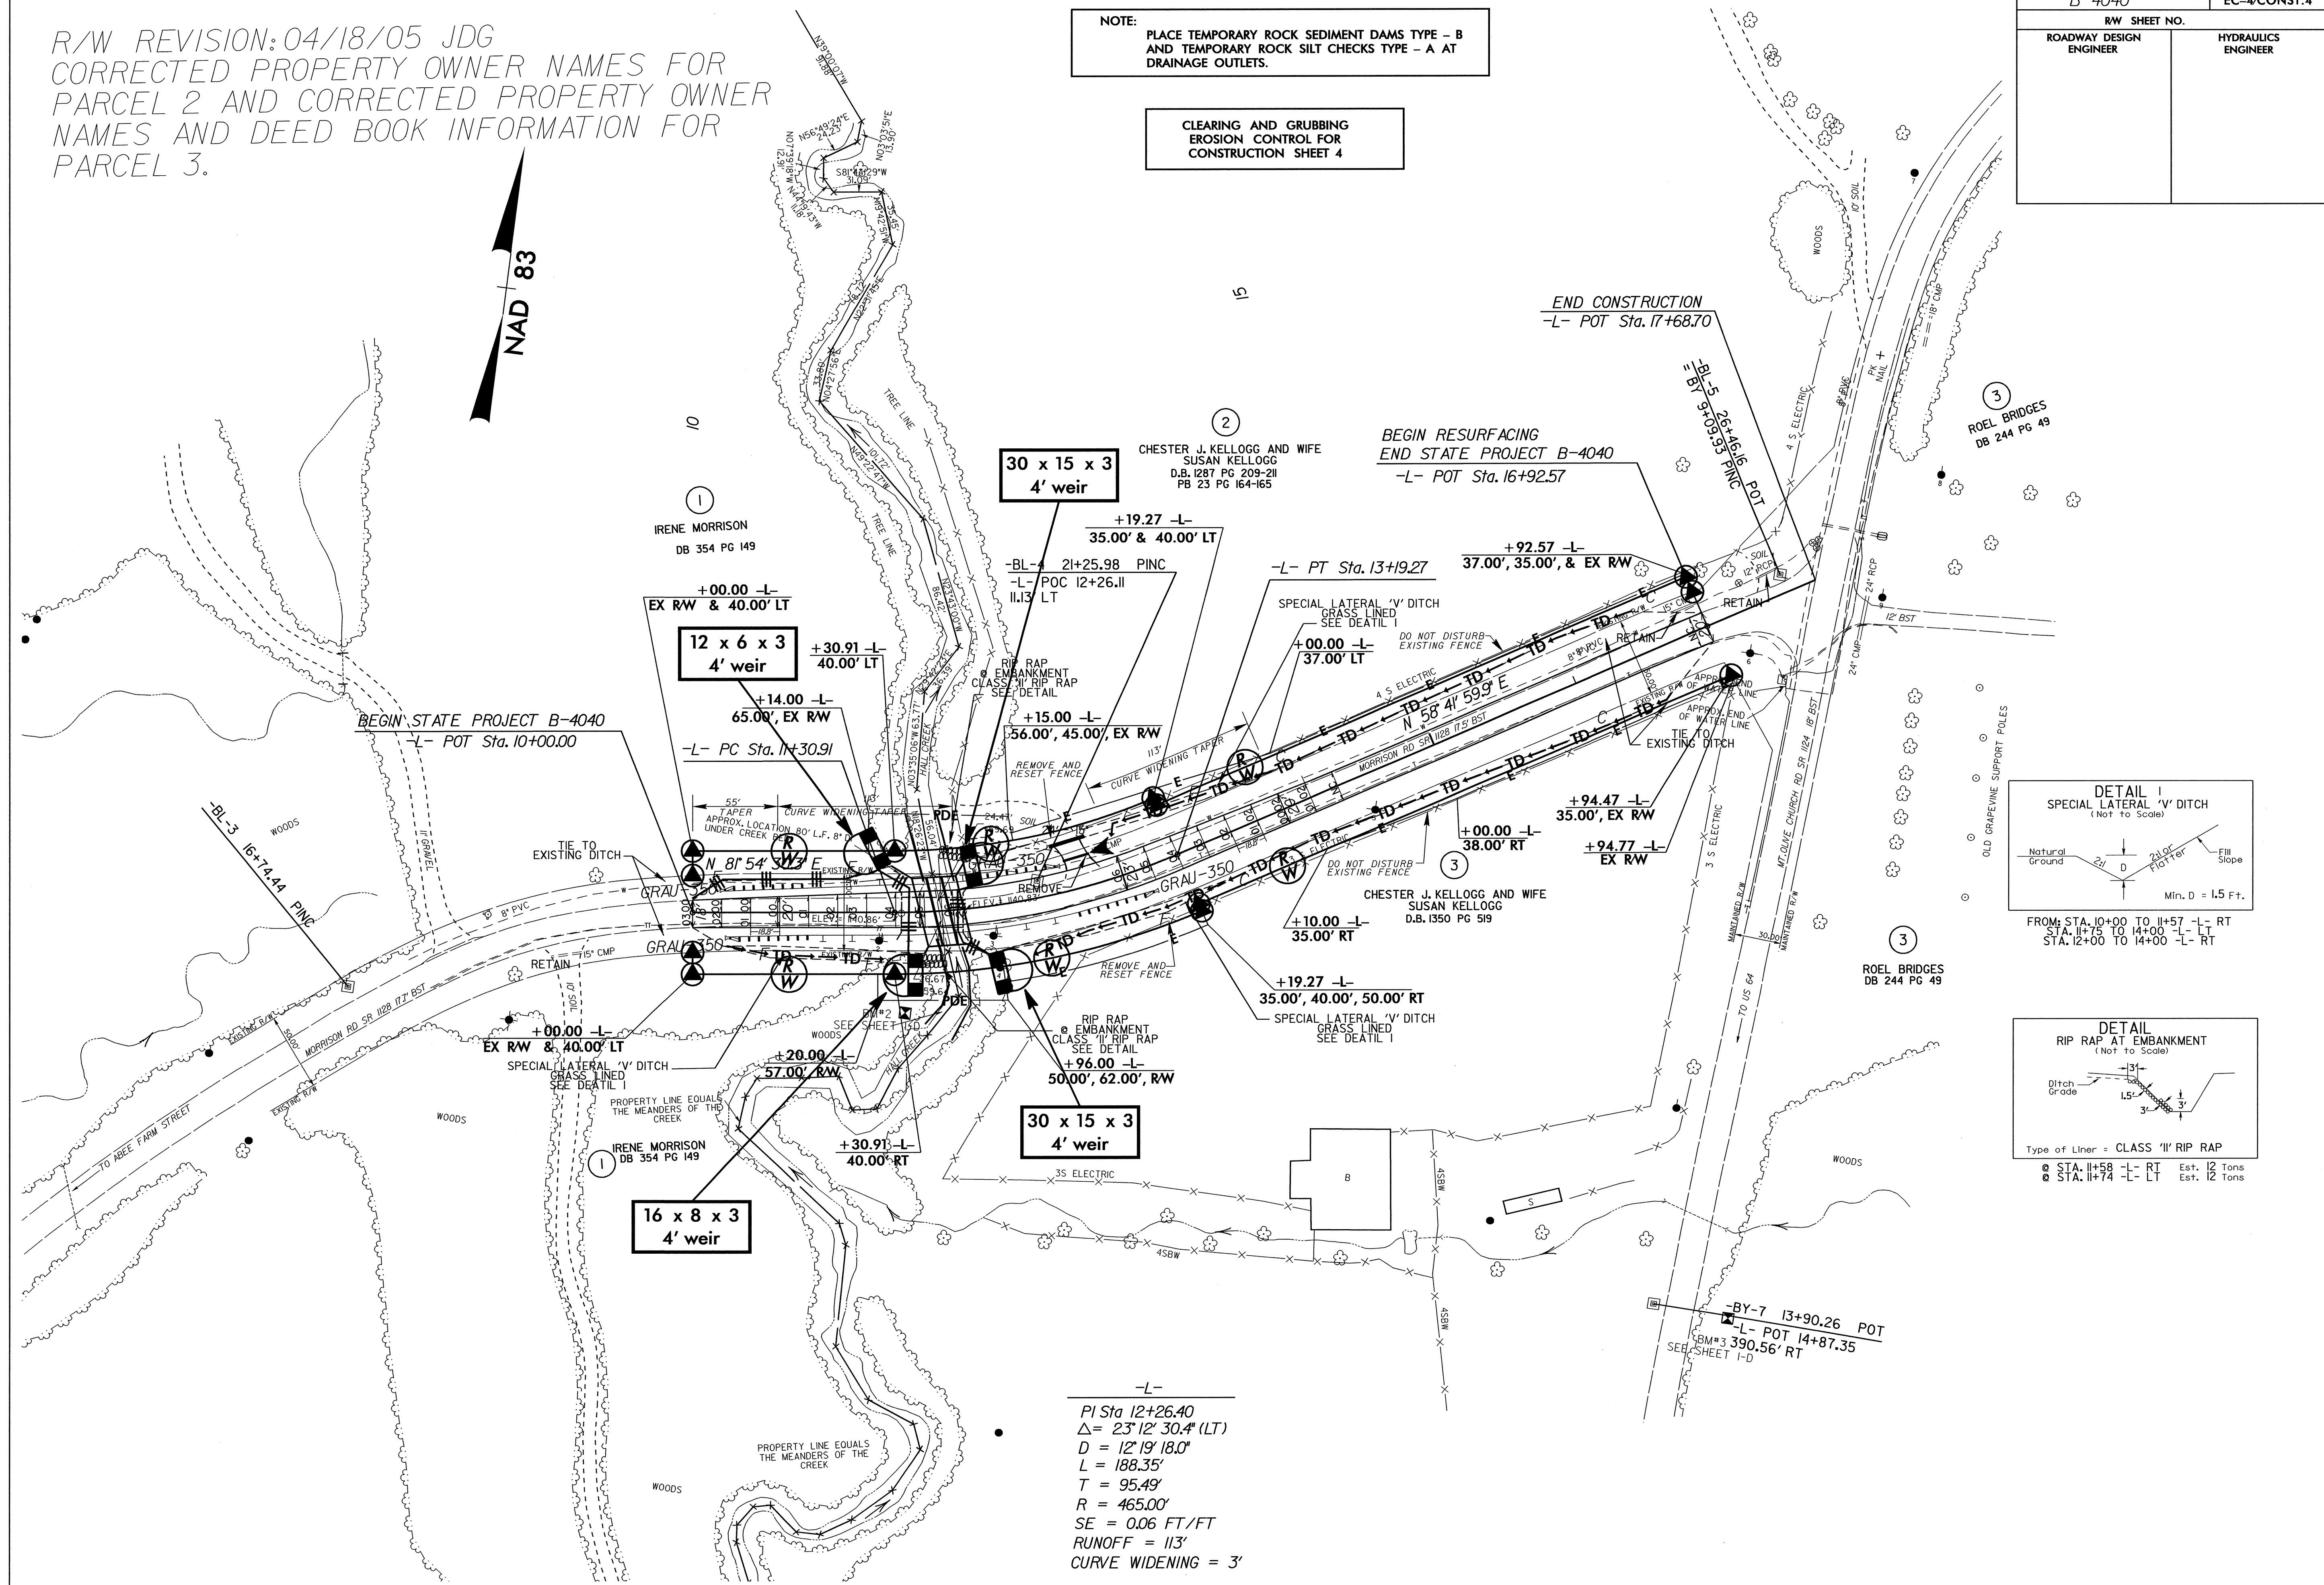

-L-
 PI Sta 12+26.40
 $\Delta = 23^\circ 12' 30.4''$ (LT)
 $D = 12^\circ 19' 18.0''$
 $L = 188.35'$
 $T = 95.49'$
 $R = 465.00'$
 $SE = 0.06$ FT/FT
 $RUNOFF = 113'$
 $CURVE WIDENING = 3'$