


7/27/99

DETOUR EROSION CONTROL


NOTE: UTILIZE SPECIAL STILLING BASIN AND/OR TEMPORARY ROCK SEDIMENT DAM TYPE - B AS STILLING BASIN WHERE APPLICABLE.

NOTE: PLACE TEMPORARY ROCK SEDIMENT DAMS TYPE - B AND TEMPORARY ROCK SILT CHECKS TYPE - A AT DRAINAGE OUTLETS.



PROJECT REFERENCE NO. B-3205		SHEET NO. EC-5/CONST.5	
RW SHEET NO.			
ROADWAY DESIGN ENGINEER		HYDRAULICS ENGINEER	

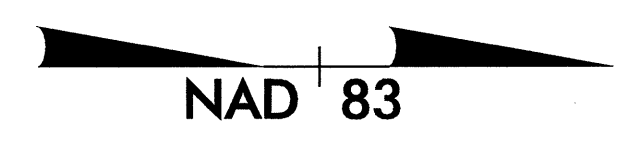

STA. 10+00.00 -L- BEGIN STATE PROJECT B-3205

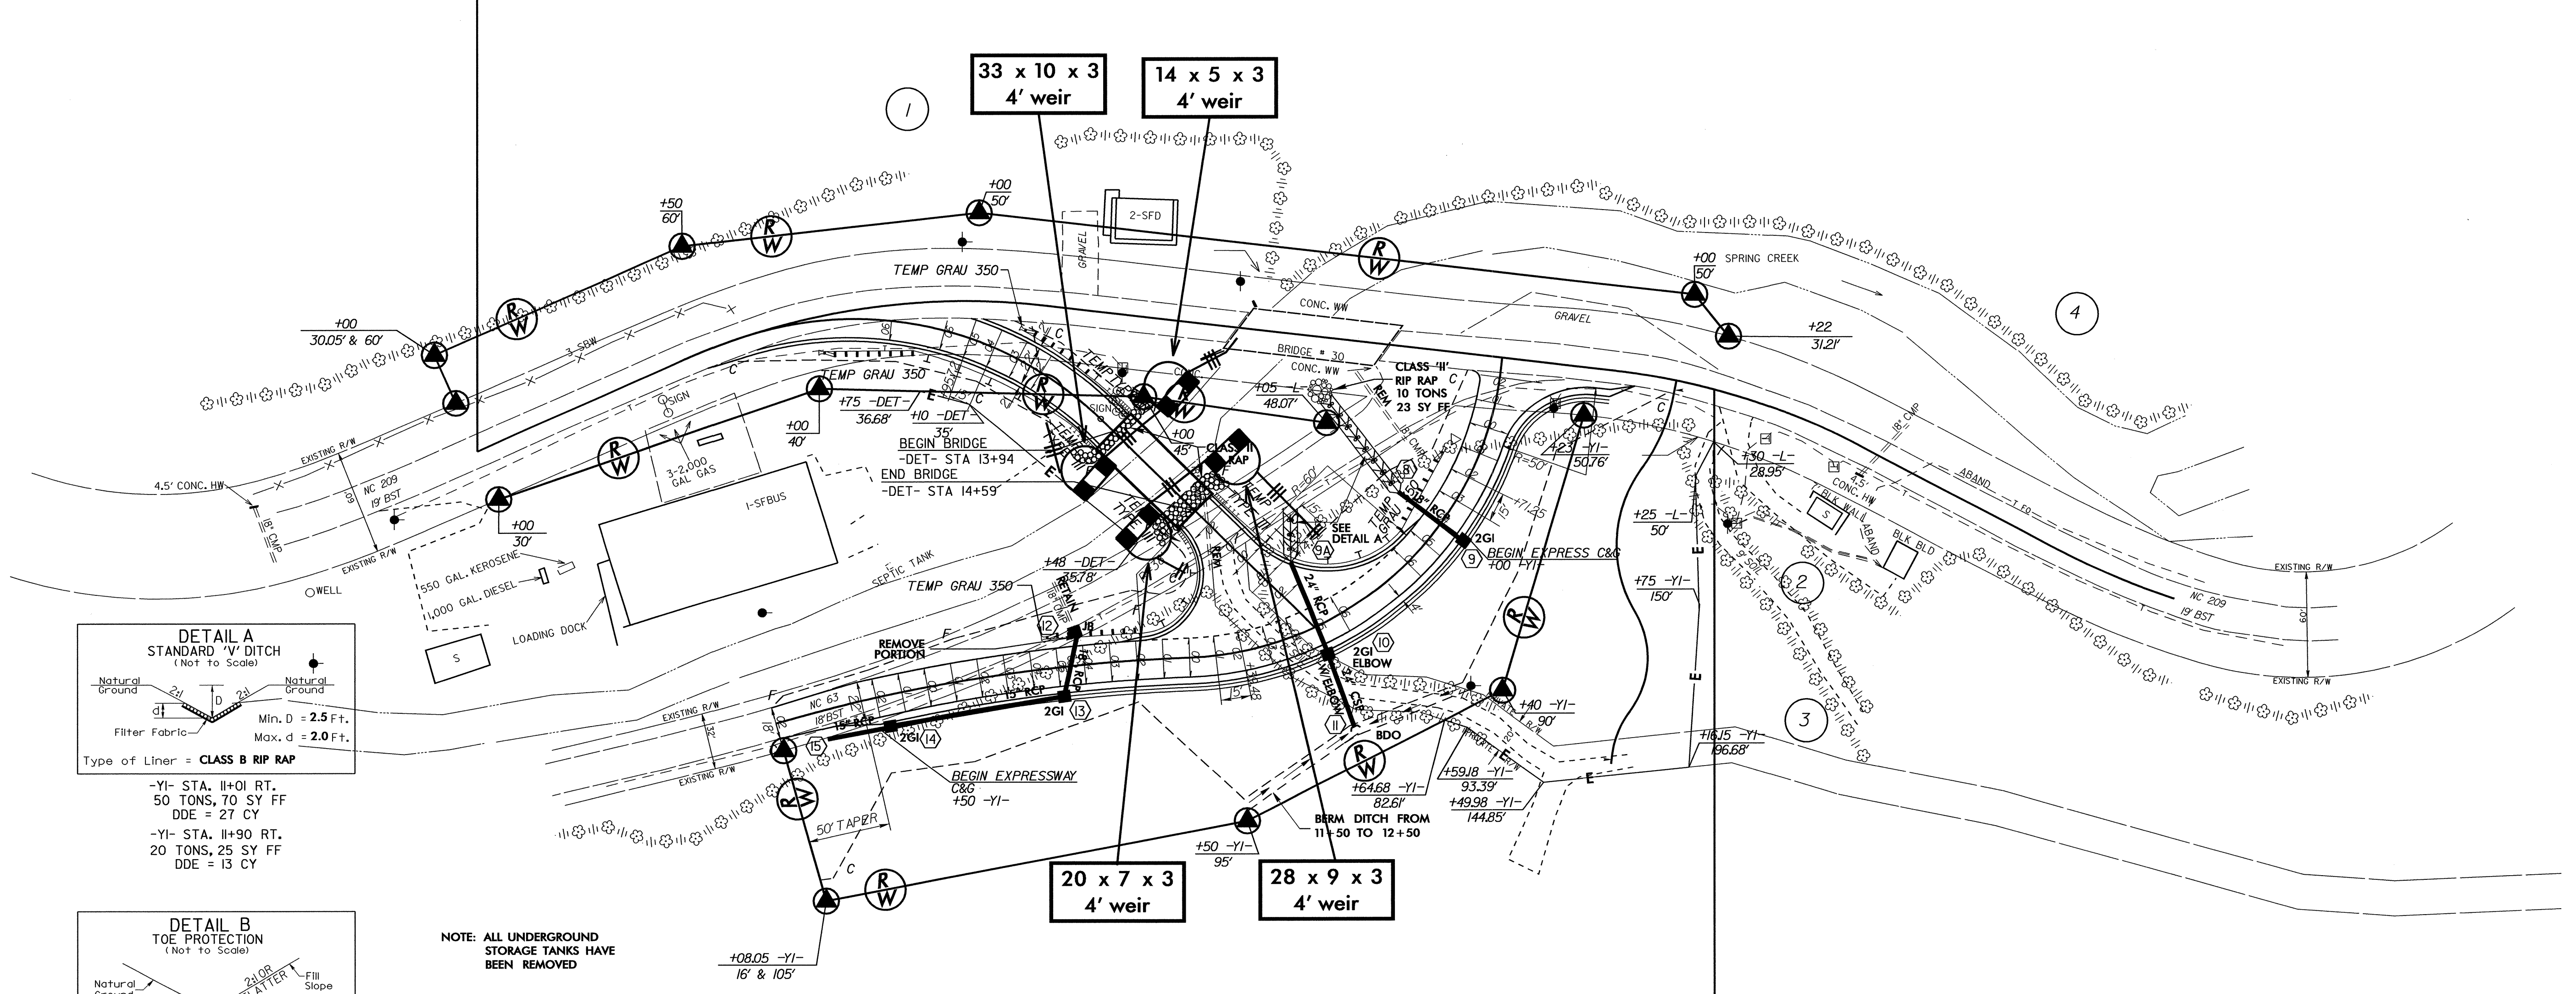

STA 17+22.00 -L- END STATE PROJECT B-3205

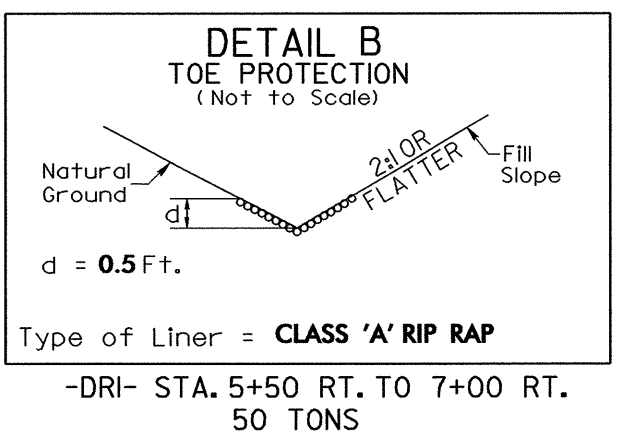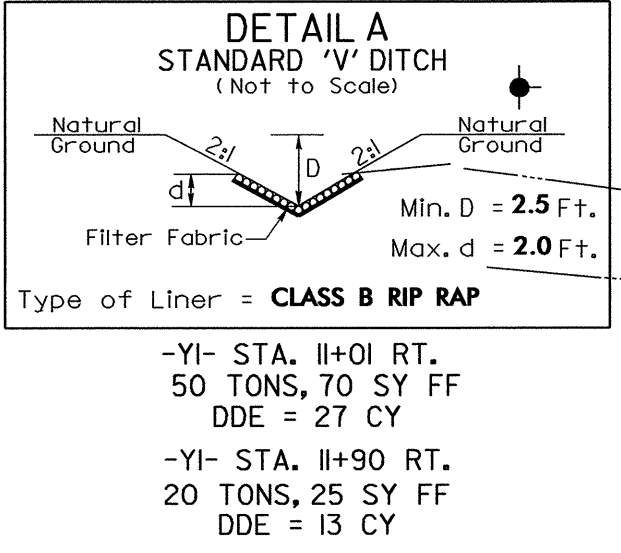

NOTE: ALL UNDERGROUND STORAGE TANKS HAVE BEEN REMOVED

