


**CLEARING AND GRUBBING
EROSION CONTROL FOR
CONSTRUCTION SHEET 4**

NOTE:
PLACE TEMPORARY ROCK SEDIMENT DAMS TYPE - B
AND TEMPORARY ROCK SILT CHECKS TYPE - A AT
DRAINAGE OUTLETS.


NOTE: UTILIZE SPECIAL STILLING BASIN OR TEMPORARY
ROCK SEDIMENT DAM TYPE-B AS STILLING BASIN
WHERE APPLICABLE

NOTE: SILT FENCE AND ORANGE SAFETY FENCE SHALL BE
USED TO DENOTE AREAS OF VIRGINIA SPIRAEA WITHIN
PROJECT RIGHT OF WAY. SEE PROJECT SPECIAL PROVISIONS.

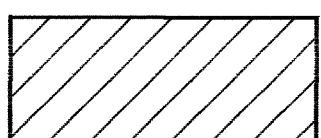


ENVIRONMENTALLY SENSITIVE AREA
SEE PROJECT SPECIAL PROVISIONS


**SPECIAL STILLING BASIN
WITH ROCK PAD**

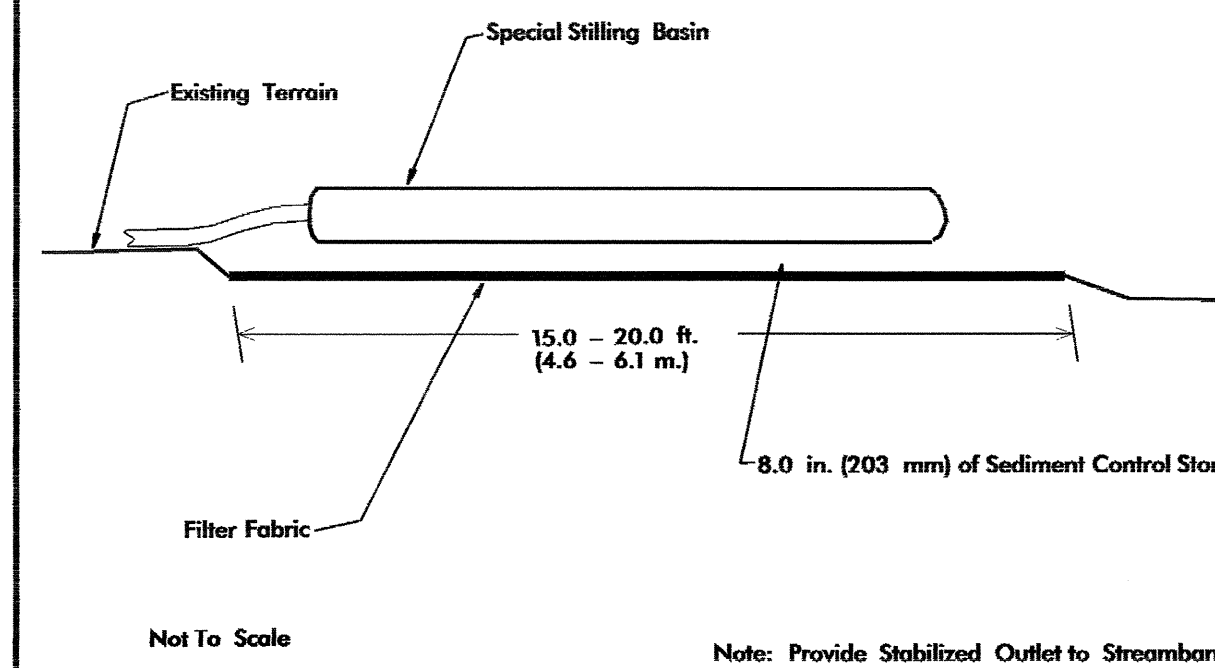

PROJECT REFERENCE NO. B-2905	SHEET NO. EC-4/CONST.4
RW SHEET NO.	
ROADWAY DESIGN ENGINEER	HYDRAULICS ENGINEER

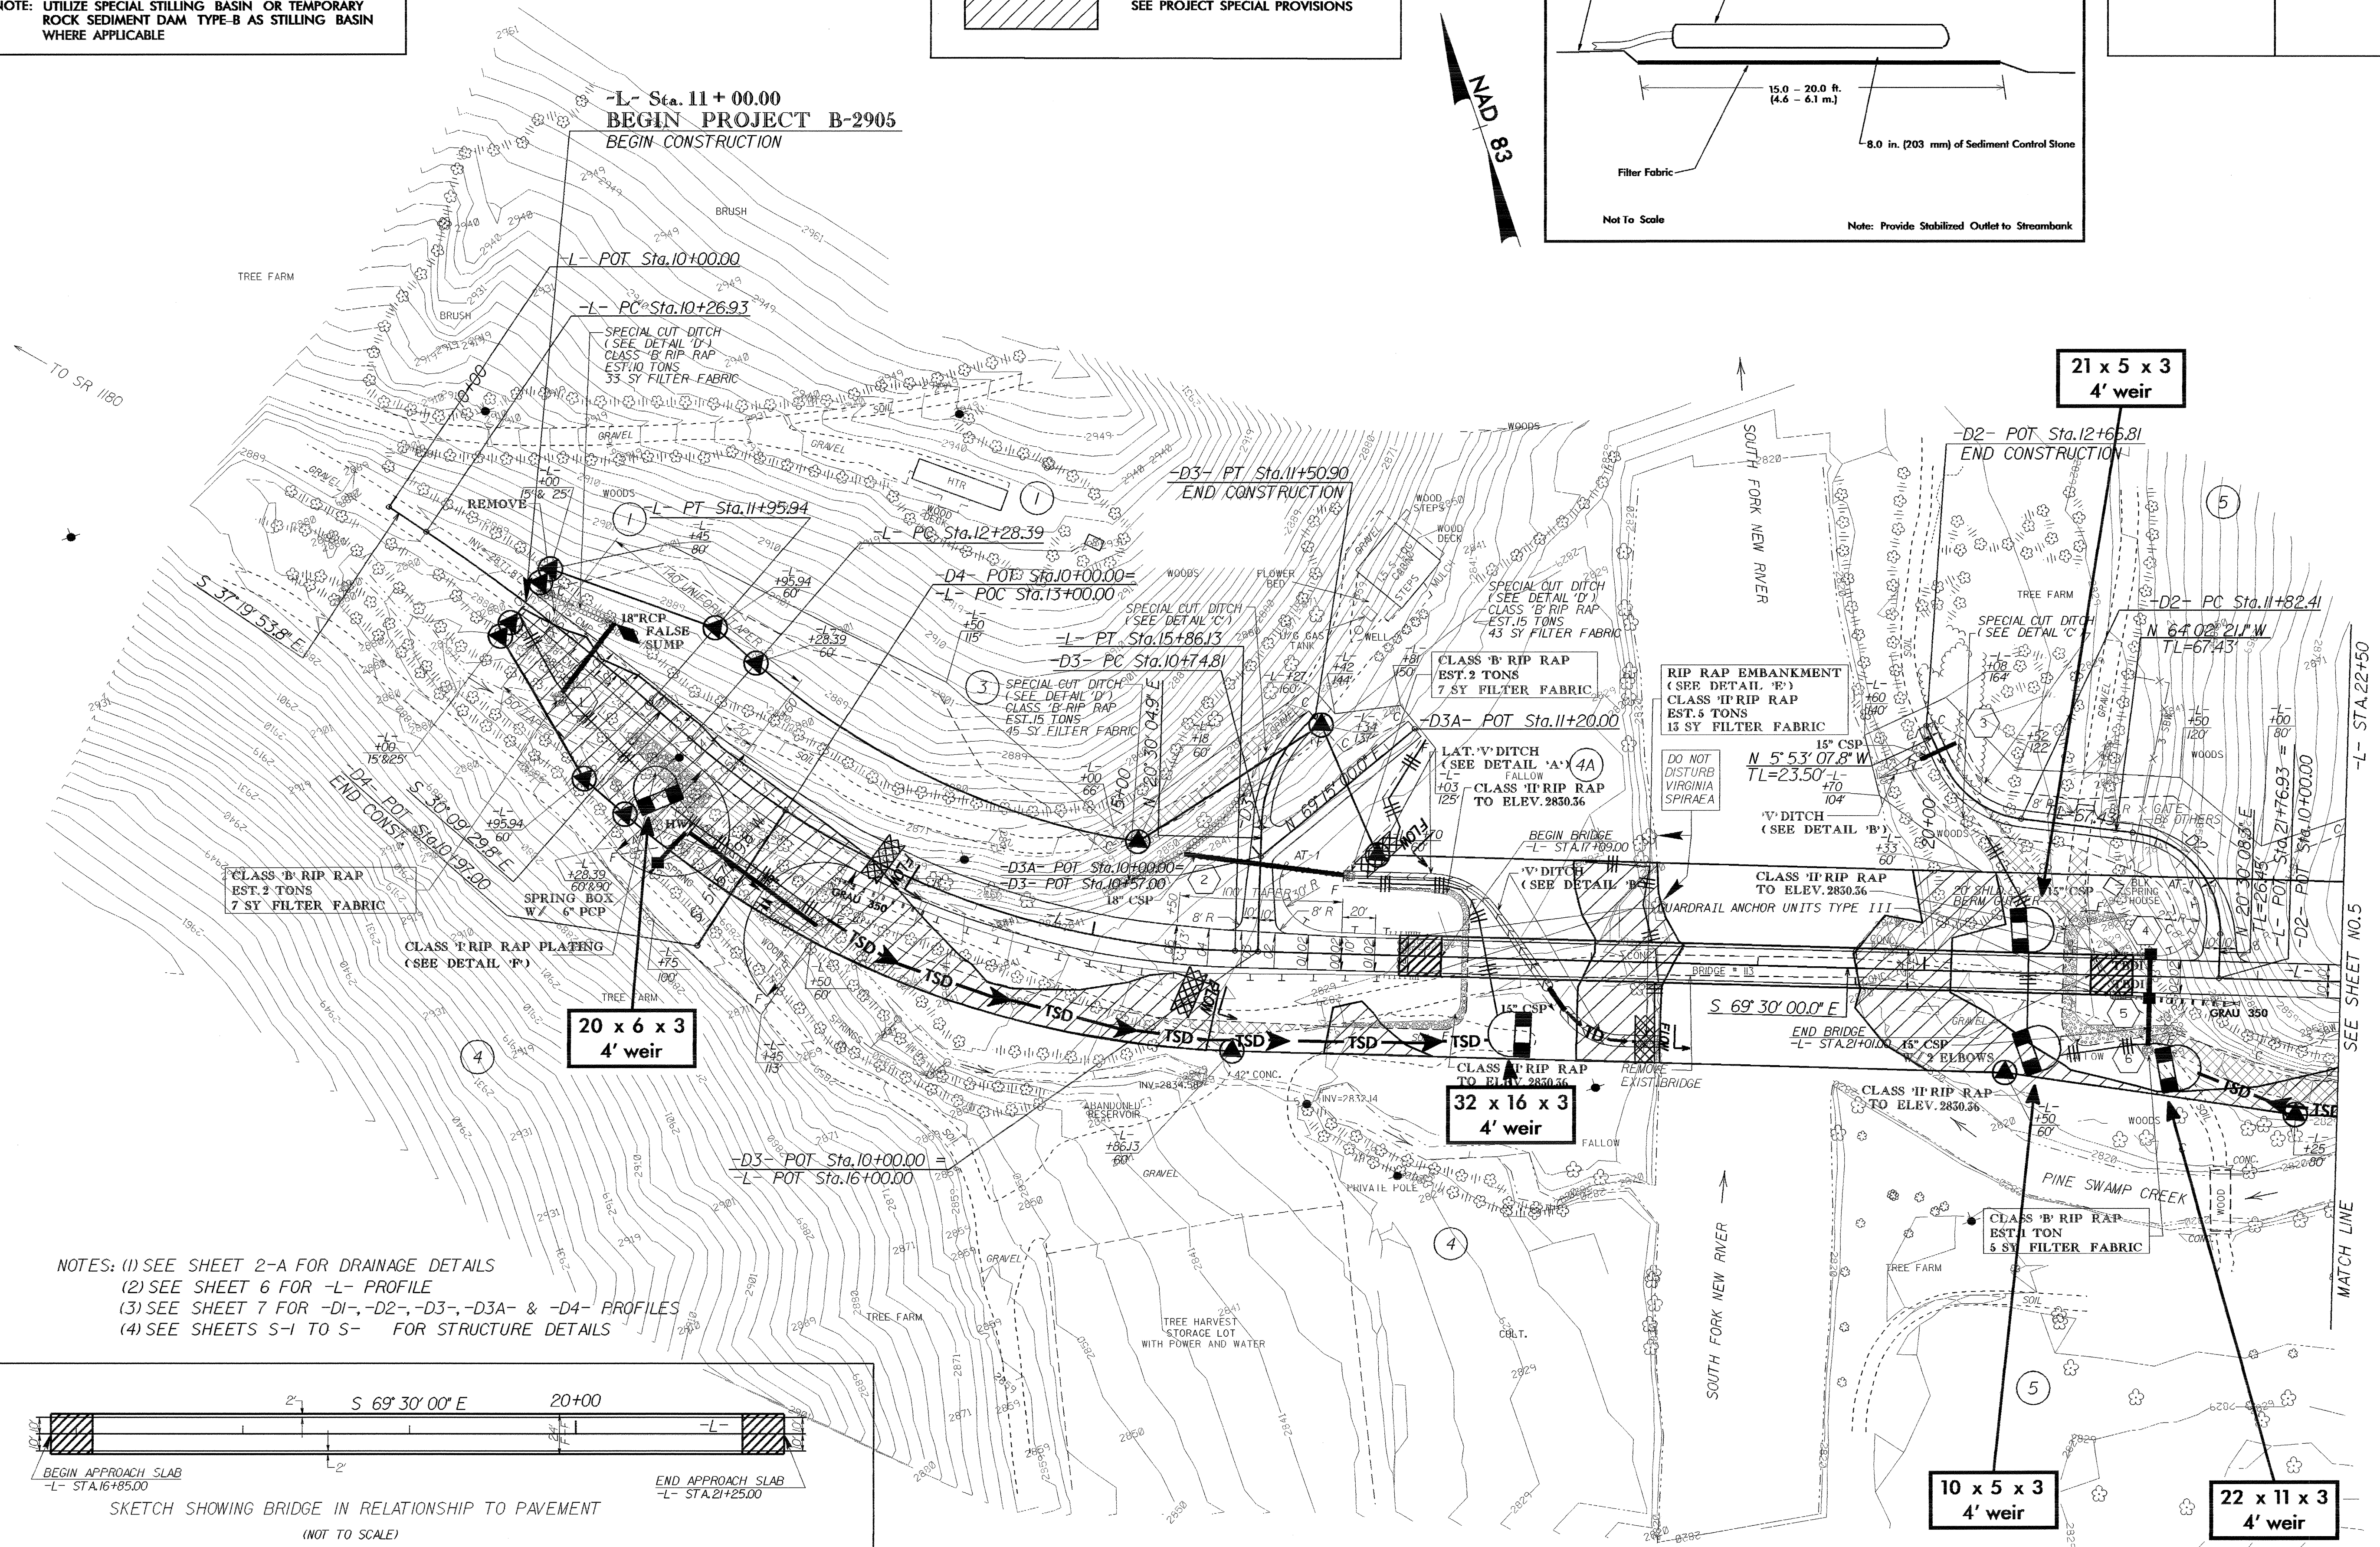

- NOTES: (1) SEE SHEET 2-A FOR DRAINAGE DETAILS
(2) SEE SHEET 6 FOR -L- PROFILE
(3) SEE SHEET 7 FOR -D1-, -D2-, -D3-, -D3A- & -D4- PROFILES
(4) SEE SHEETS S-1 TO S- FOR STRUCTURE DETAILS

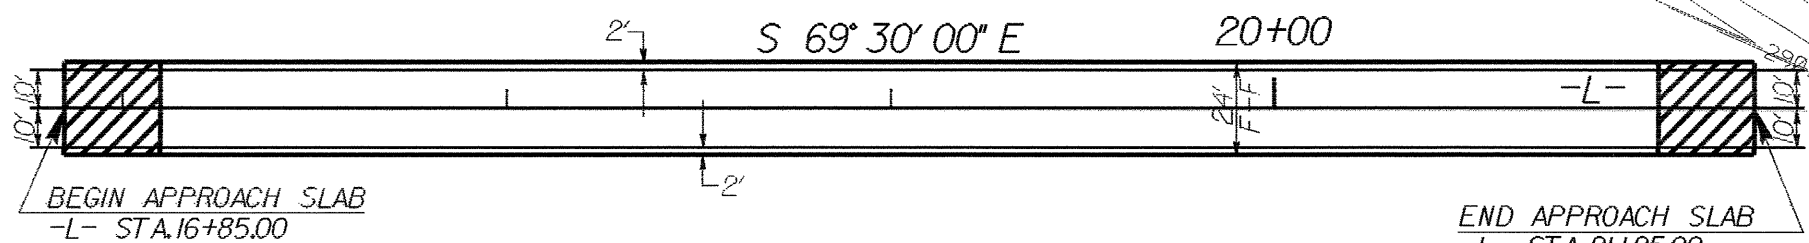

SKETCH SHOWING BRIDGE IN RELATIONSHIP TO PAVEMENT
(NOT TO SCALE)