


**TIP PROJECT: B-3828**

STATE OF NORTH CAROLINA  
 DIVISION OF HIGHWAYS  
 PLAN FOR PROPOSED  
 HIGHWAY EROSION CONTROL  
**CLEVELAND COUNTY**

**LOCATION: BRIDGE NO. 233 OVER BUFFALO CREEK  
 ON SR 1906 (COSTNER ROAD)**

**TYPE OF WORK: GRADING, DRAINAGE, PAVING, AND STRUCTURE**

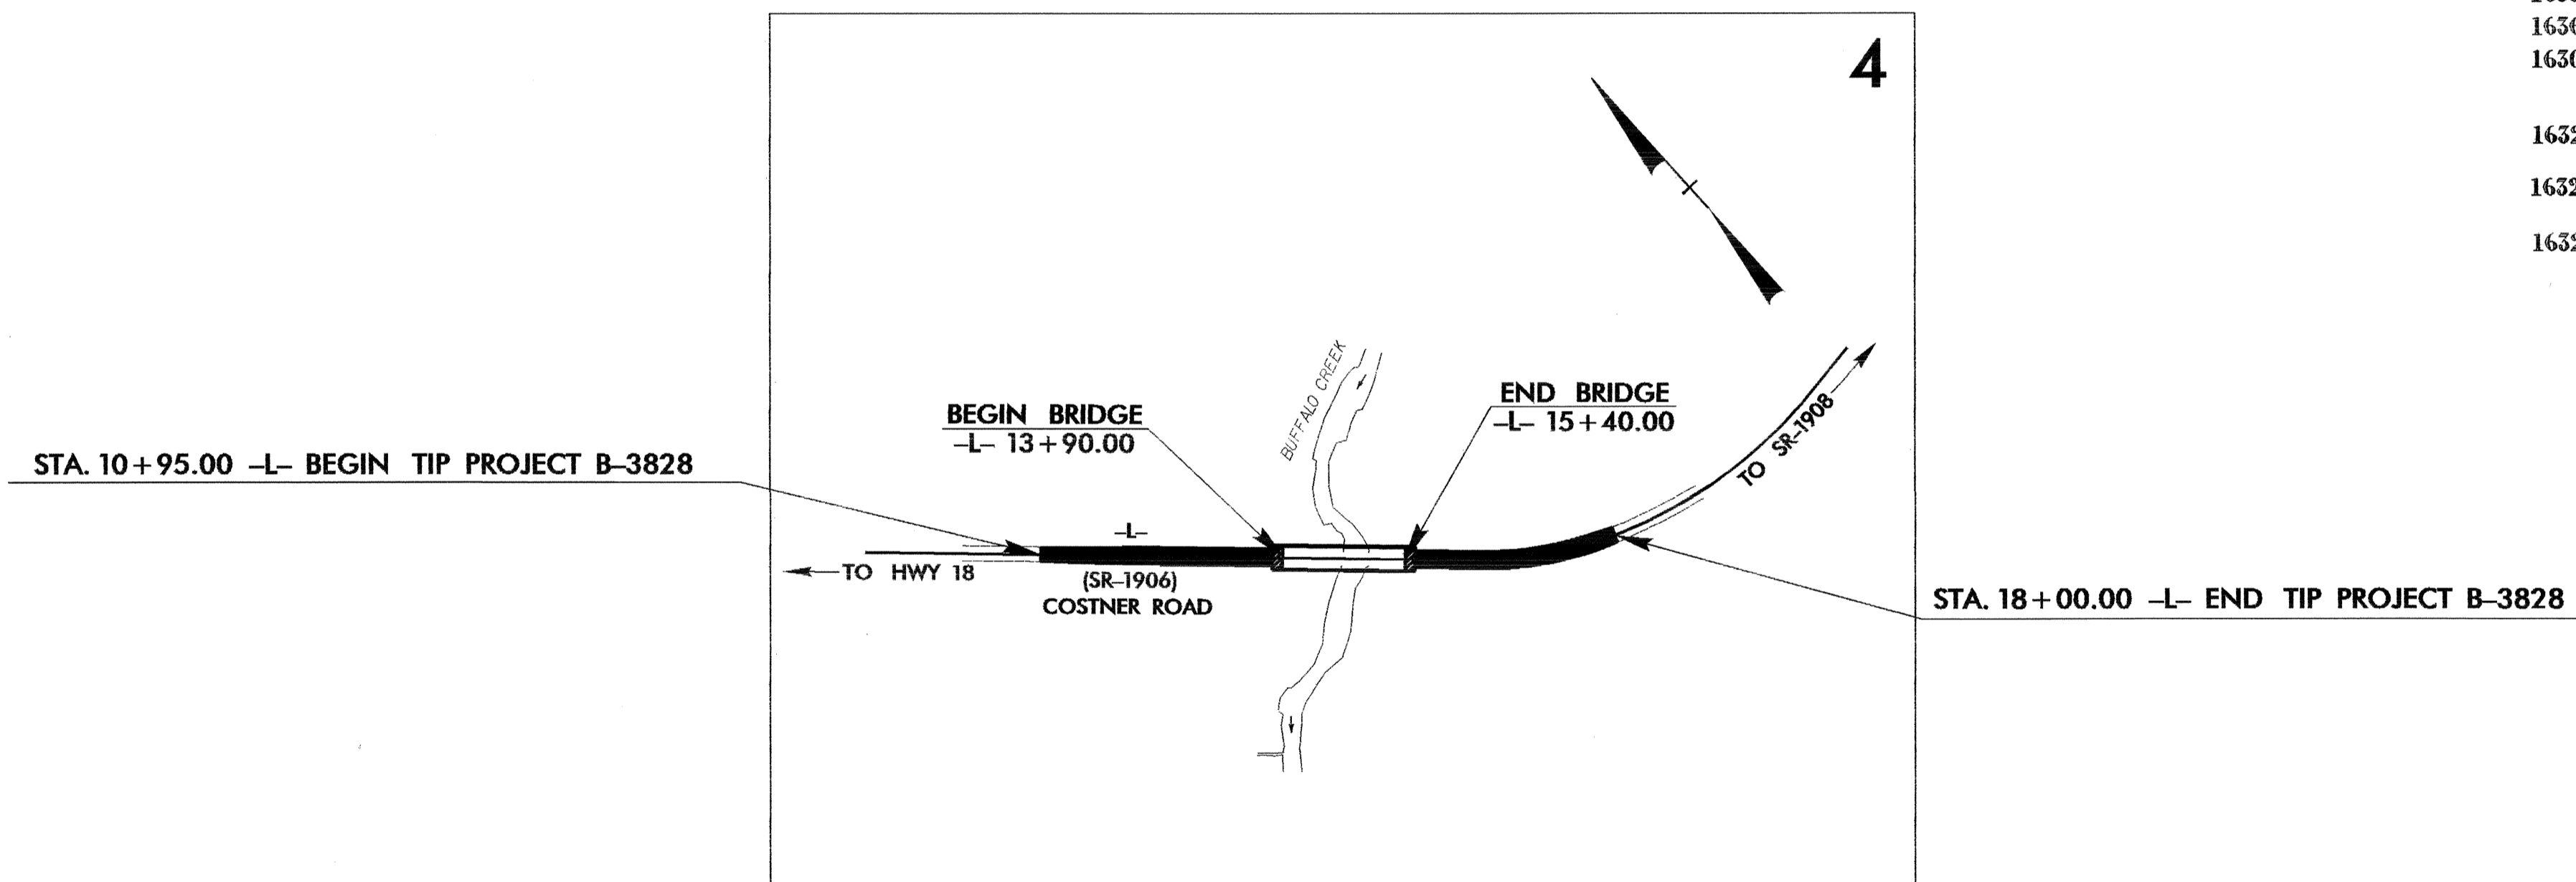


STATE	STATE PROJECT REFERENCE NO.	SHEET NO.	TOTAL SHEETS
N.C.	B-3828	EC-1	
STATE PROJ. NO.	F.A. PROJ. NO.	DESCRIPTION	

**EROSION AND SEDIMENT CONTROL MEASURES**

Std. #	Description	Symbol
	Streambank Reforestation	
1650.05	Temporary Silt Ditch	
1650.05	Temporary Diversion	
1605.01	Temporary Silt Fence	
1606.01	Special Sediment Control Fence	
1622.01	Temporary Berms and Slope Drains	
1650.01	Riser Basin	
1650.02	Silt Basin Type B	
1655.01	Temporary Rock Silt Check Type-A	
1655.02	Temporary Rock Silt Check Type-B	
1654.01	Temporary Rock Sediment Dam Type-A	
1654.02	Temporary Rock Sediment Dam Type-B	
1655.01	Rock Pipe Inlet Sediment Trap Type-A	
1655.02	Rock Pipe Inlet Sediment Trap Type-B	
1656.01	Rock Silt Screen	
1650.04	Stilling Basin	
	Rock Inlet Sediment Trap:	
1652.01	Type A	
1652.02	Type B	
1652.03	Type C	

**THIS PROJECT CONTAINS  
 EROSION CONTROL PLANS  
 FOR CLEARING AND  
 GRUBBING PHASE OF  
 CONSTRUCTION.**

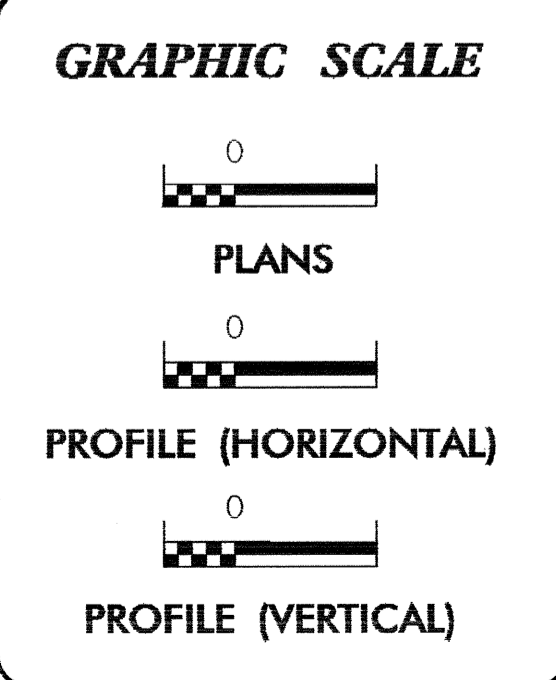

ROADSIDE ENVIRONMENTAL UNIT  
 DIVISION OF HIGHWAYS  
 STATE OF NORTH CAROLINA

Prepared in the Office of:  
**ROADSIDE ENVIRONMENTAL UNIT**  
 1 South Wilmington St.  
 Raleigh, NC 27611  
**2002 STANDARD SPECIFICATIONS**

Roadway Standard Drawings

The following roadway english standards as appear in "Roadway Standard Drawings"- Roadway Design Unit - N. C. Department of Transportation - Raleigh, N. C., dated January 20, 2002 and the latest revision thereto are applicable to this project and by reference hereby are considered a part of these plans.

1605.01 Temporary Silt Fence	1622.01 Temporary Berms and Slope Drains	1632.03 Rock Inlet Sediment Trap Type C
1630.03 Temporary Silt Ditch	1630.05 Temporary Diversion	1633.01 Temporary Rock Silt Check Type A
		1633.02 Temporary Rock Silt Check Type B
		1634.02 Temporary Rock Sediment Dam Type B

I:\FB-2005\_5482  
 d:\reus\2005\_5482\160503\160503.dwg  
 160503.dwg  
 160503.dwg  
 160503.dwg