
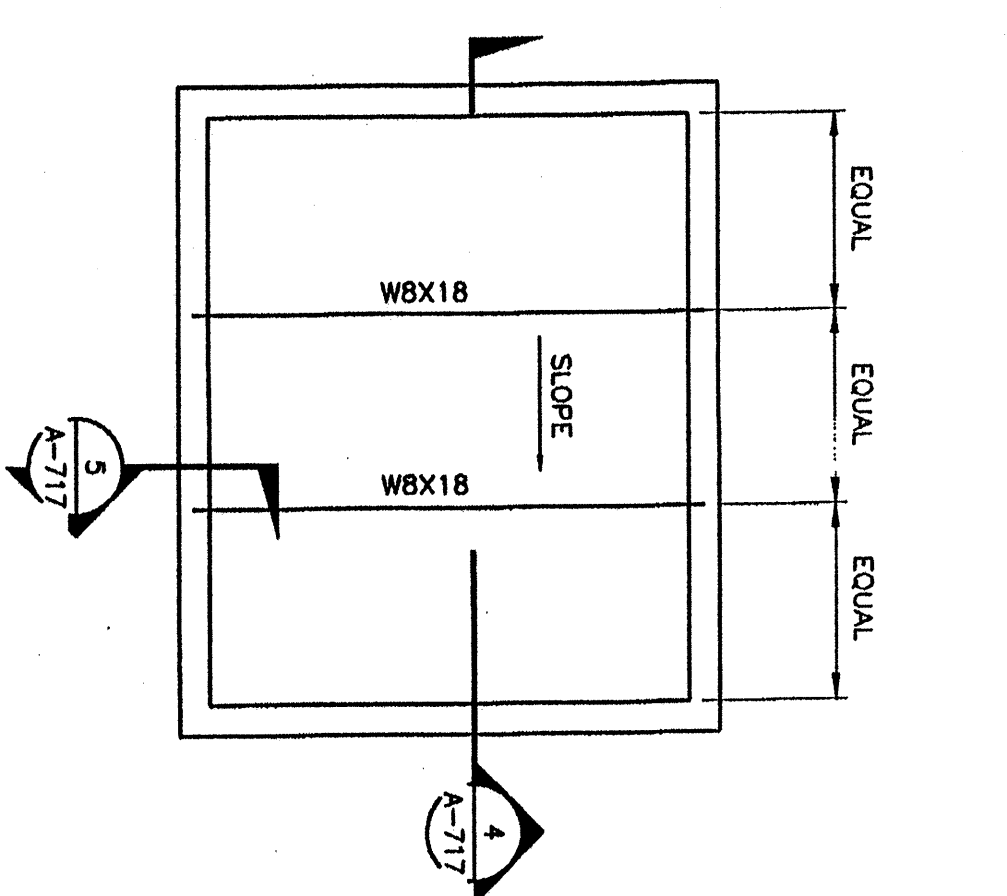
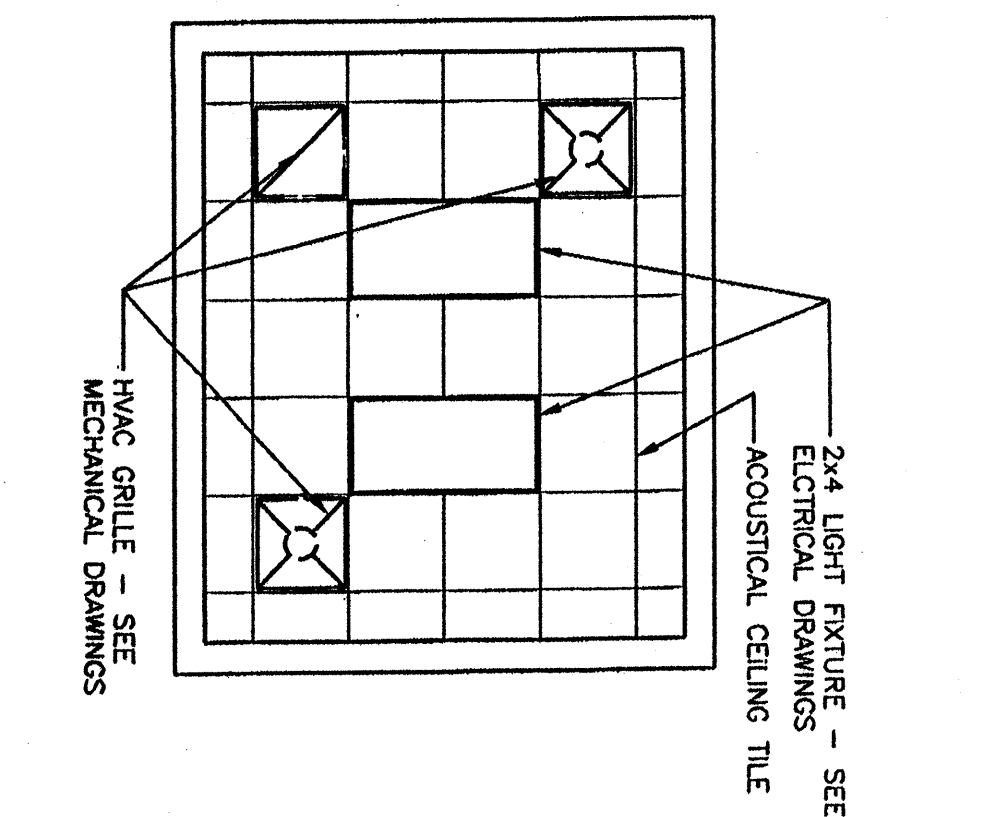
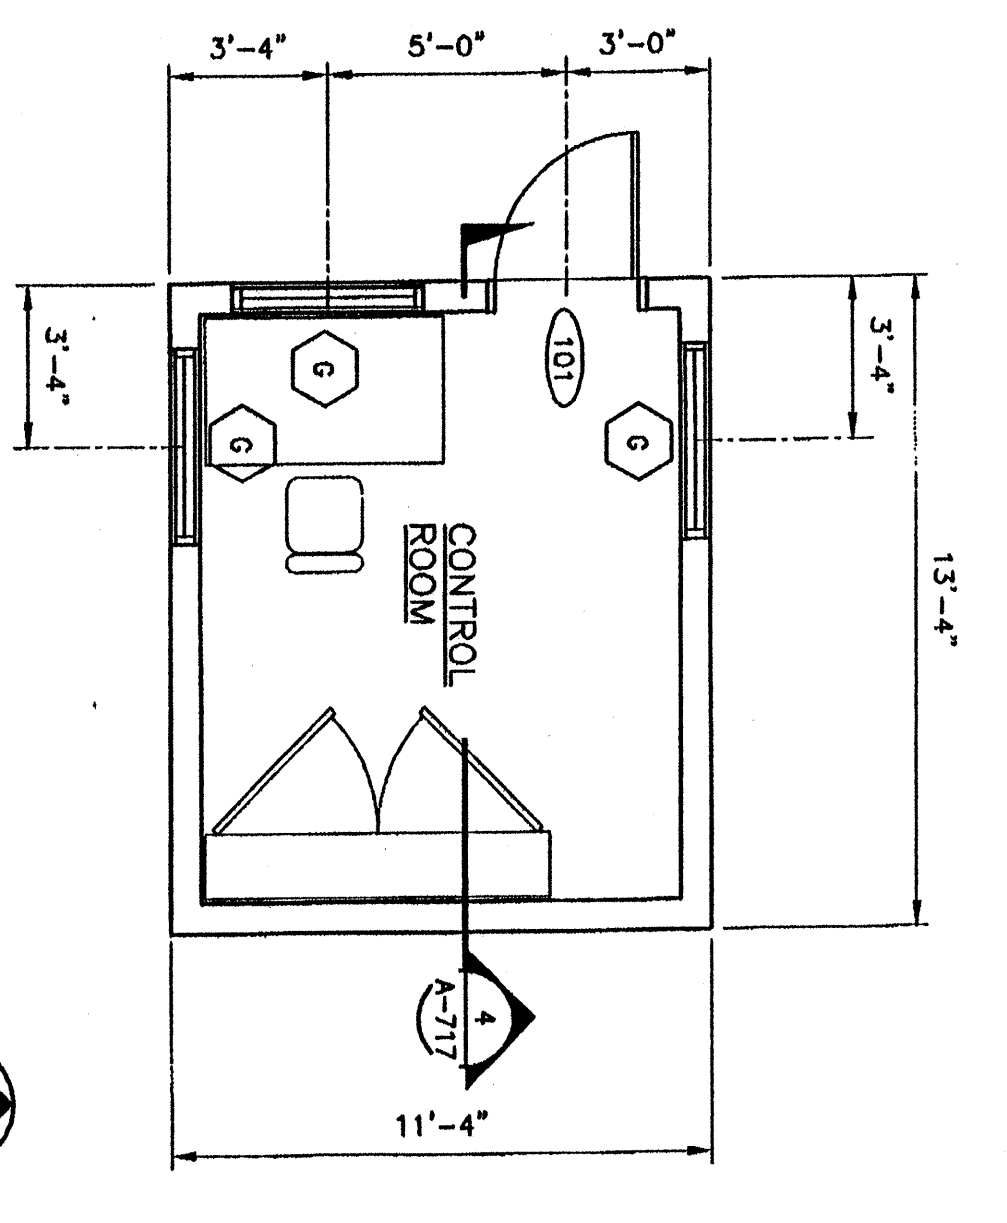


FINISH SCHEDULE				DOOR SCHEDULE								
ROOM	FLOOR	BASE	WALLS	CEILING	W/DOOR	TYPE	DOOR	FRAME	DETAILS	LOW GLASS	LOW GLASS	REMARKS
CONTROL ROOM	WALL	WALL	CMU	ACT-1	ACT-1	PROT	3'-0" X 7'-0"	SS	6	6	6	1

**SCHEDULE LEGEND:**

ACT-1 ACoustical CEILING TILE  
 CMU CONCRETE MASONRY UNIT  
 H HW HARDWARE  
 HM HOLLOW METAL  
 J JAMB  
 MATT MATERIAL  
 PNT PRESSED METAL  
 S SILL  
 SS STAINLESS STEEL


**DOOR AND WINDOW TYPES:**  
NO SCALE

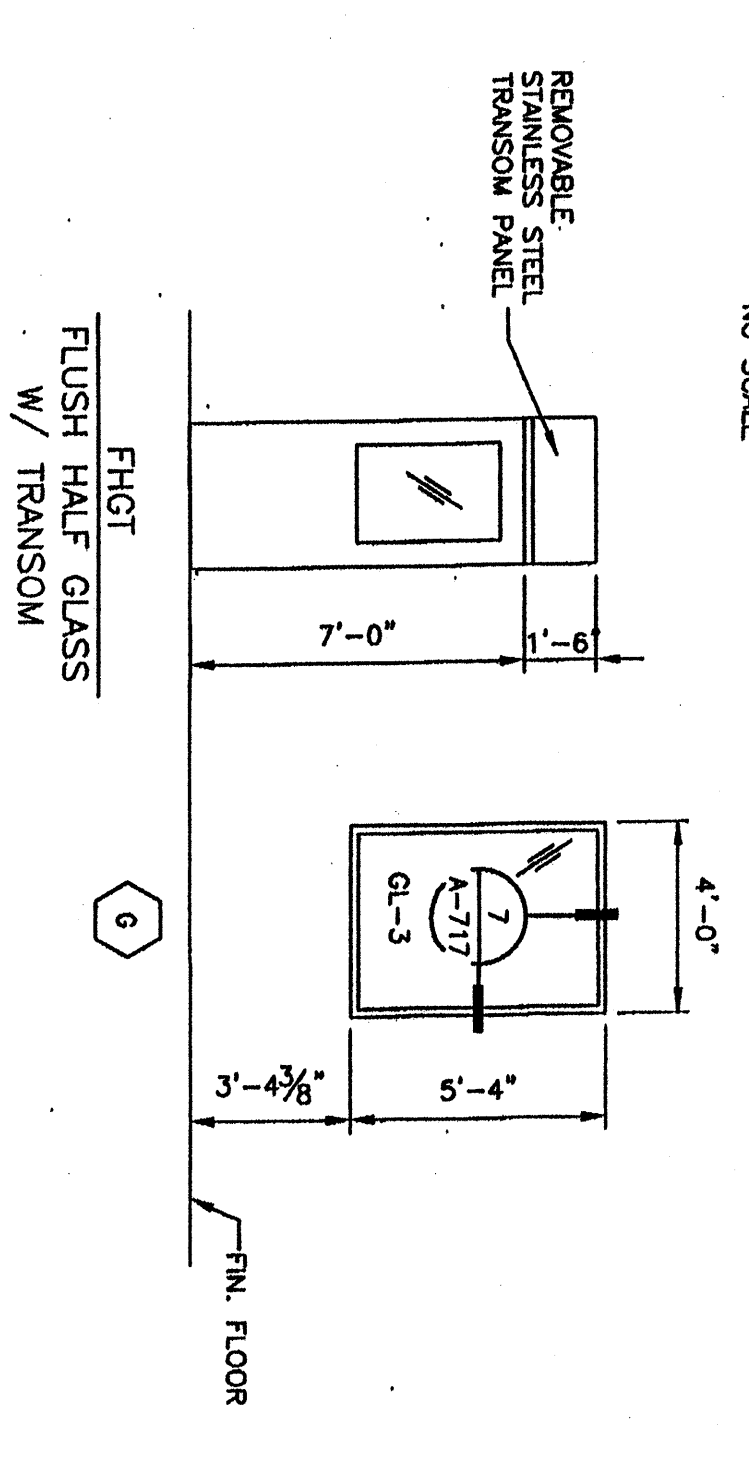


**FLOOR PLAN**  
SCALE: 1/4" = 1'-0"

**REFLECTED CEILING PLAN**  
SCALE: 1/4" = 1'-0"


**ROOF FRAMING PLAN**  
SCALE: 1/4" = 1'-0"

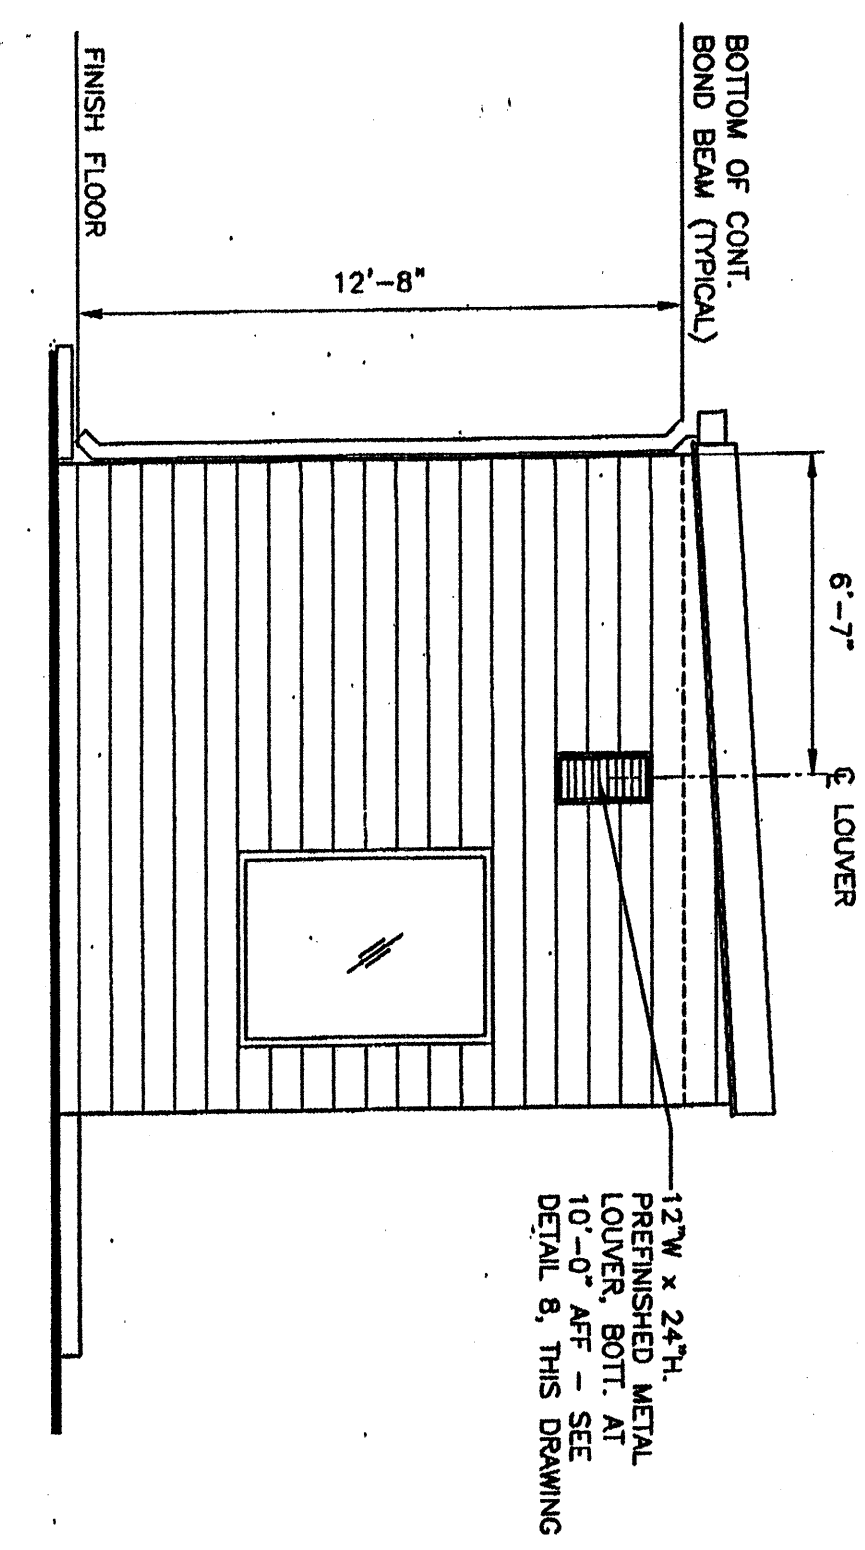


**NORTH ELEVATION**  
SCALE: 1/4" = 1'-0"

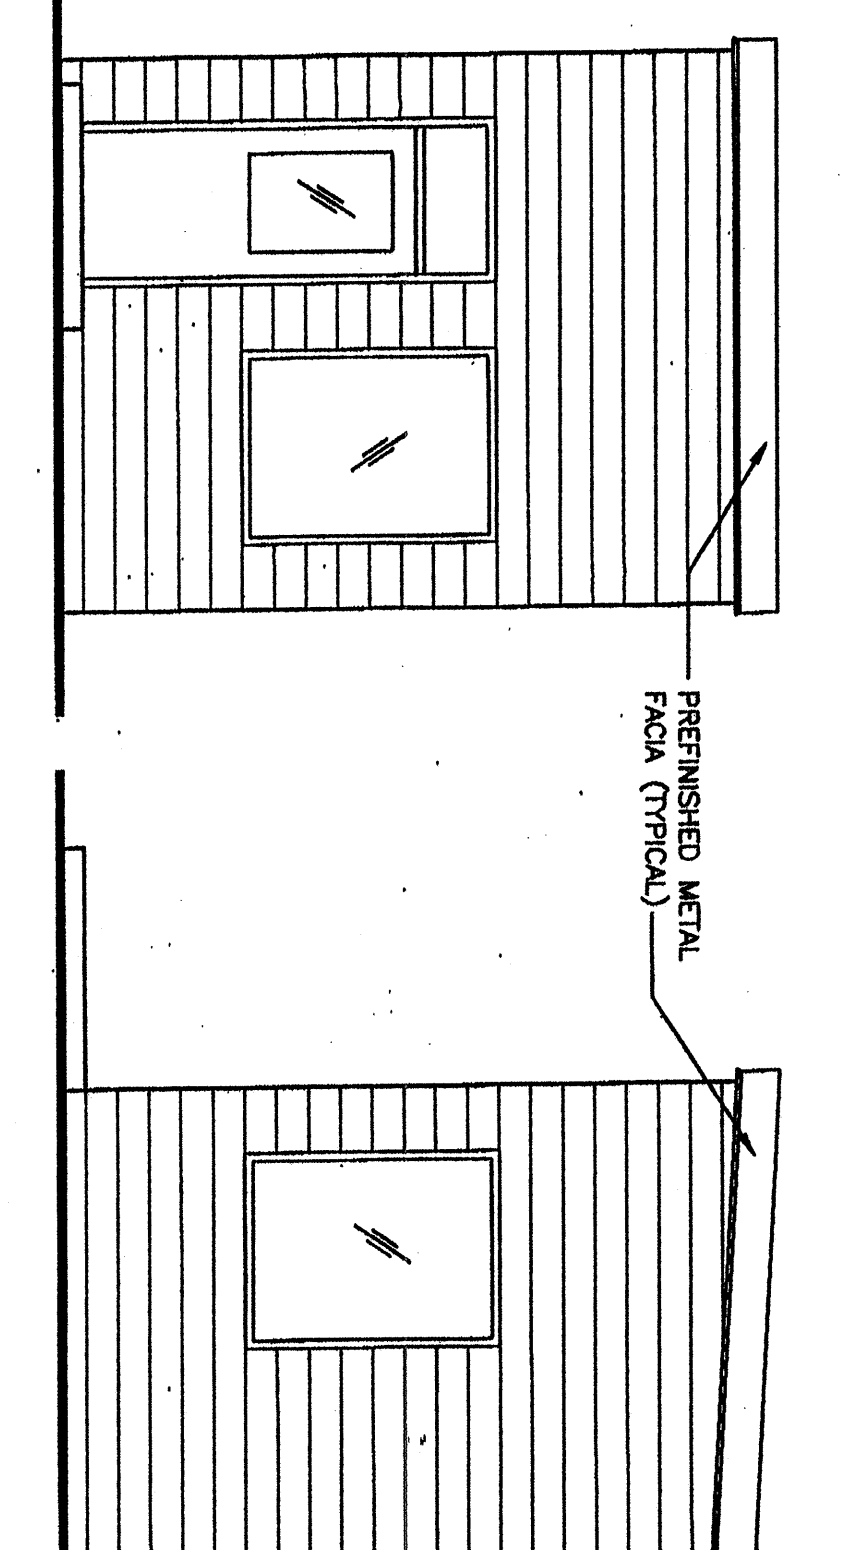


**WEST ELEVATION**  
SCALE: 1/4" = 1'-0"

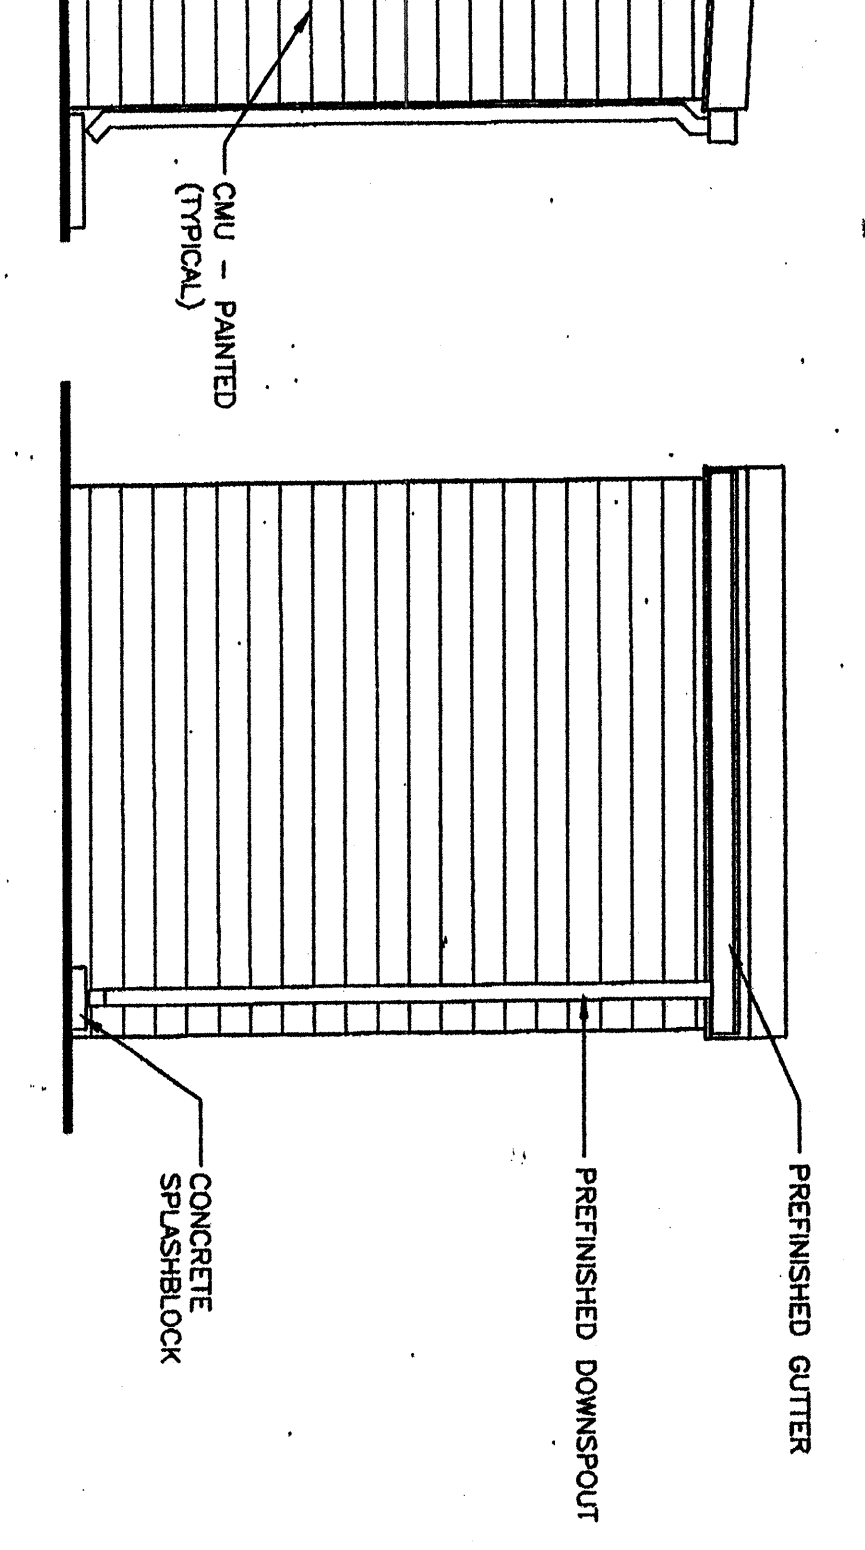


**SOUTH ELEVATION**  
SCALE: 1/4" = 1'-0"

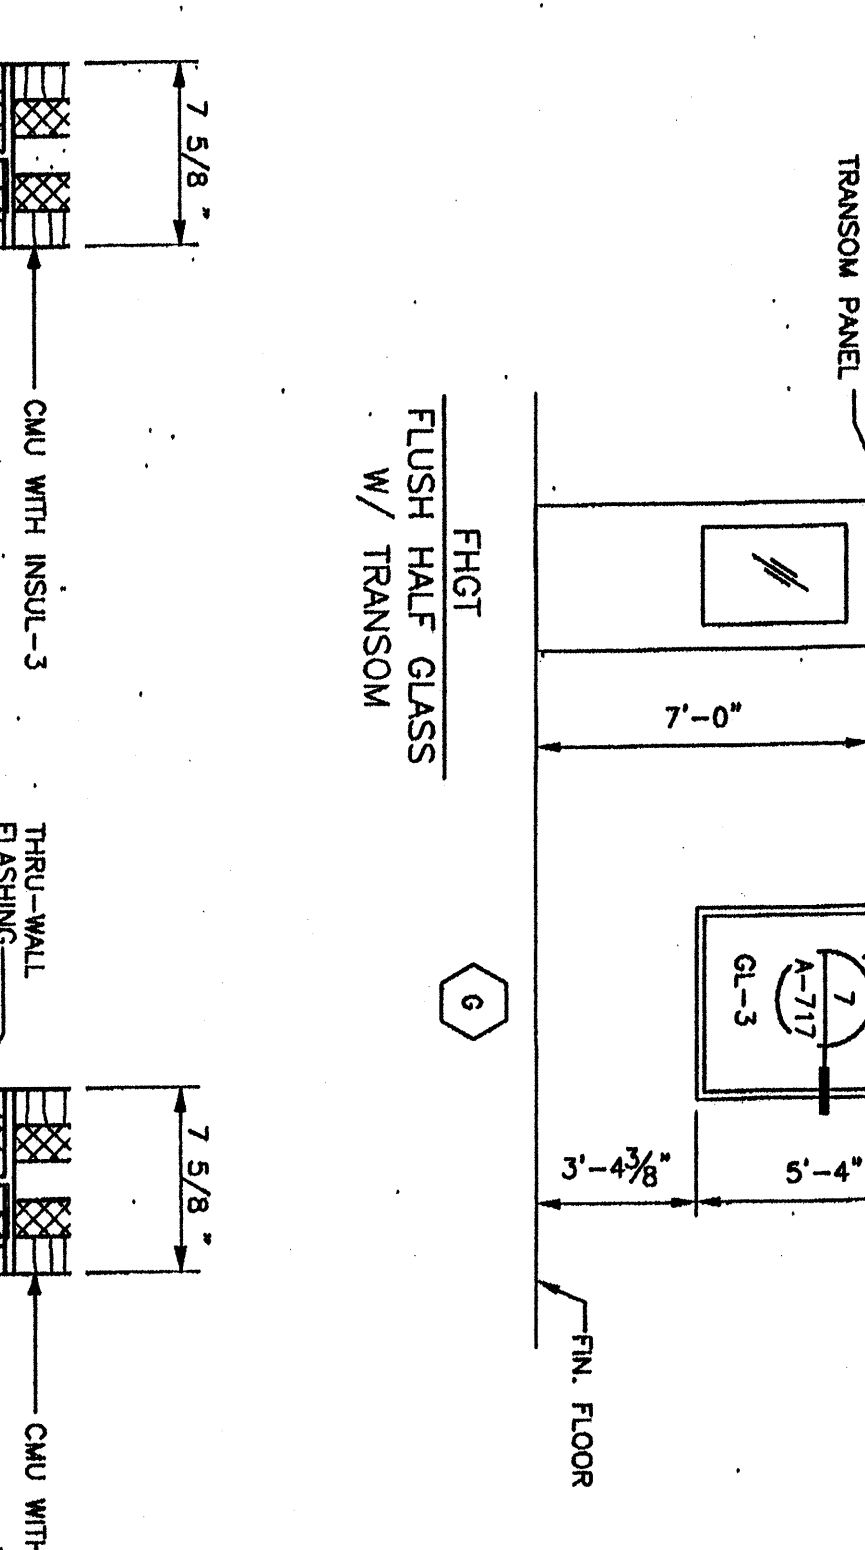


**EAST ELEVATION**  
SCALE: 1/4" = 1'-0"

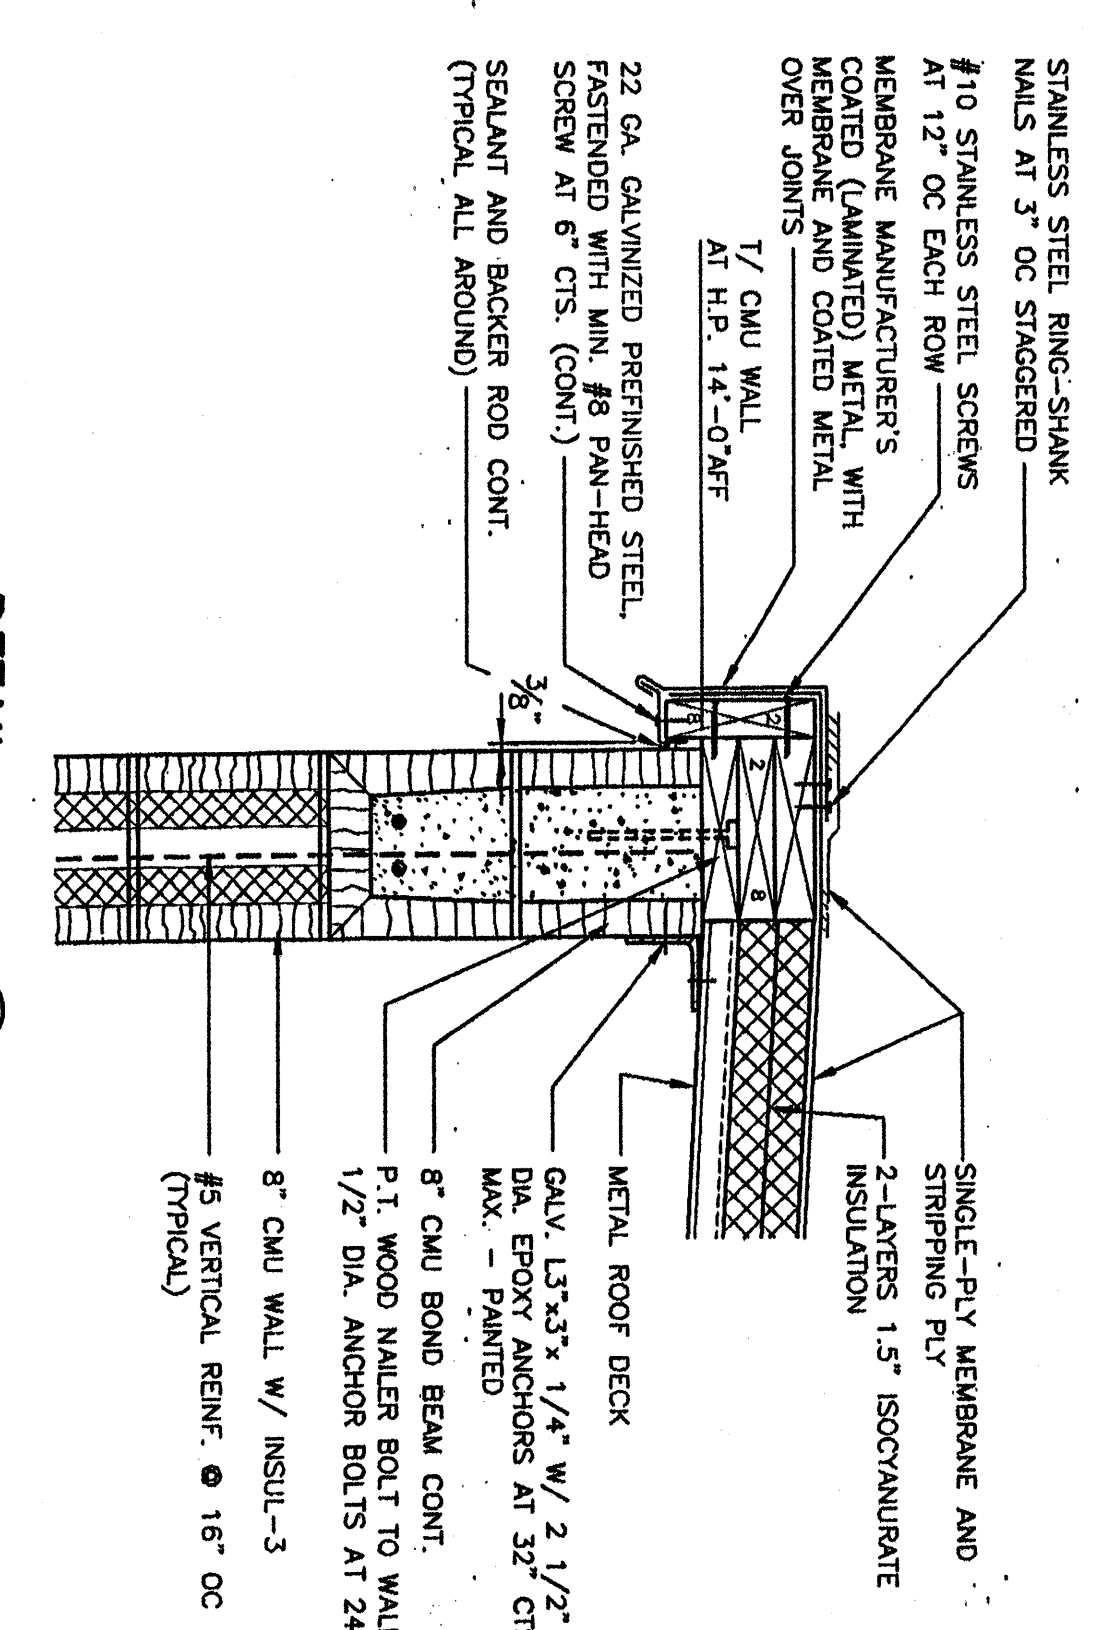


**DETAIL 1**  
SCALE: 1/2" = 1'-0"

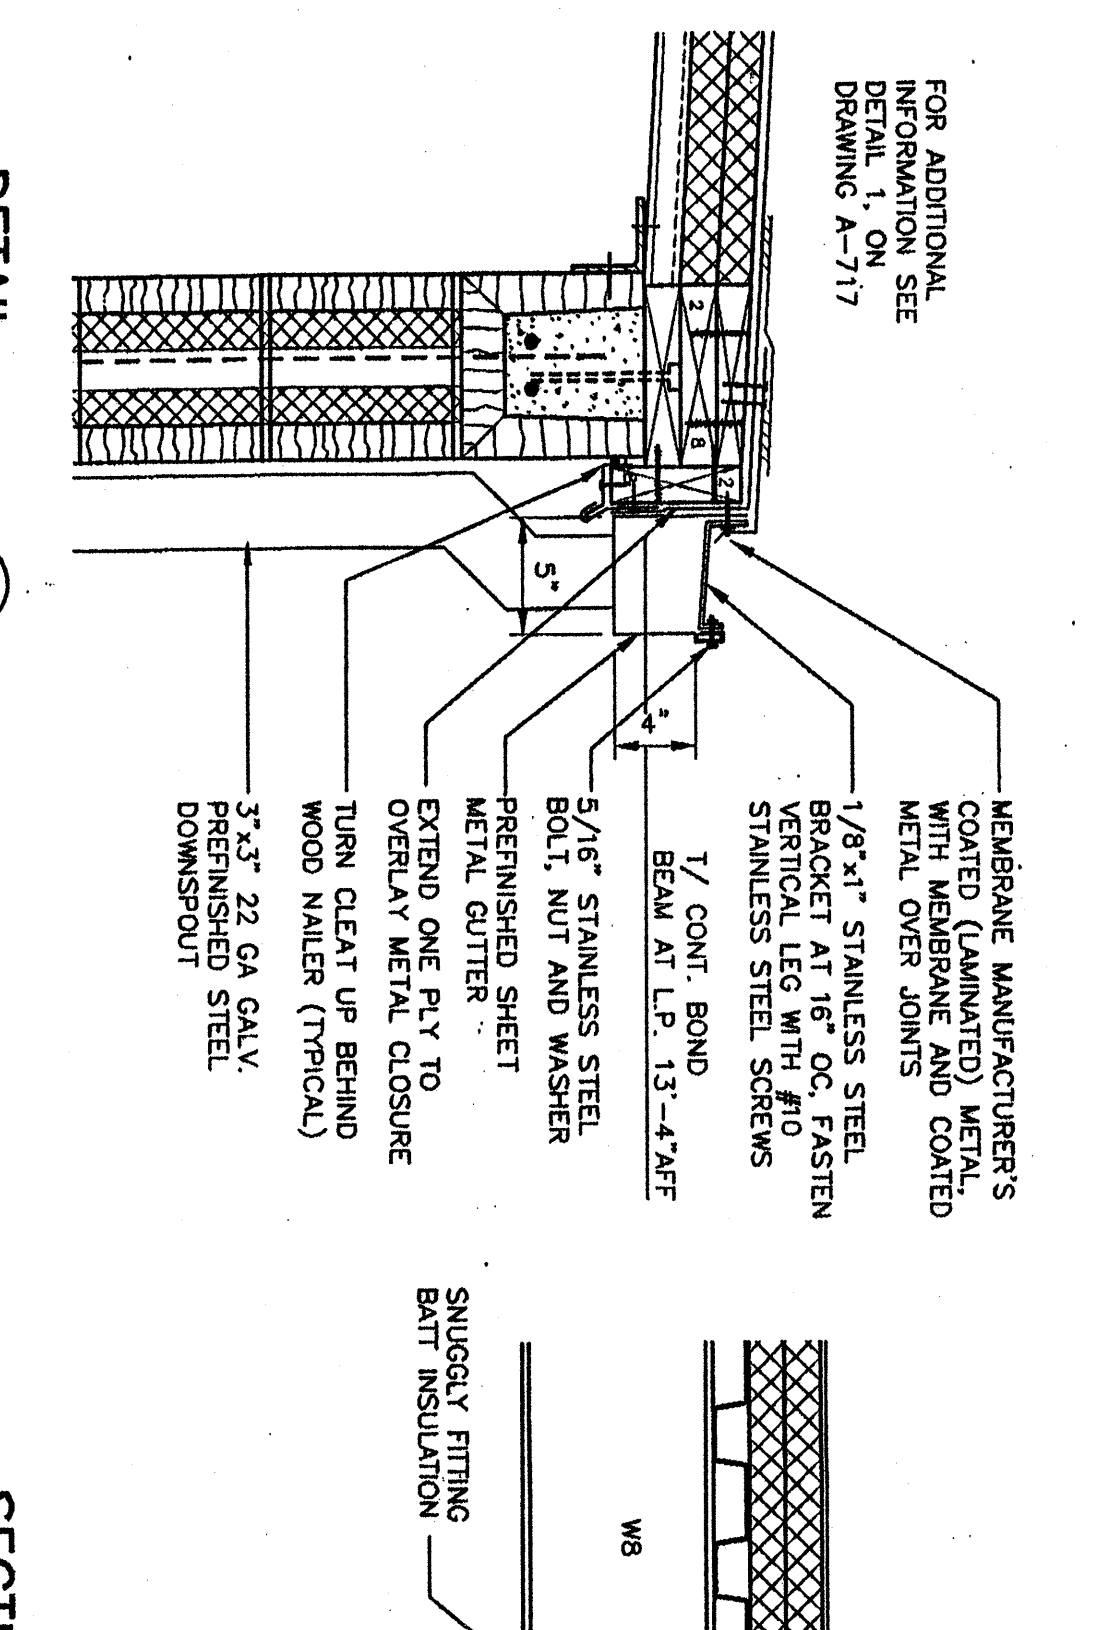


**DETAIL 2**  
SCALE: 1/2" = 1'-0"

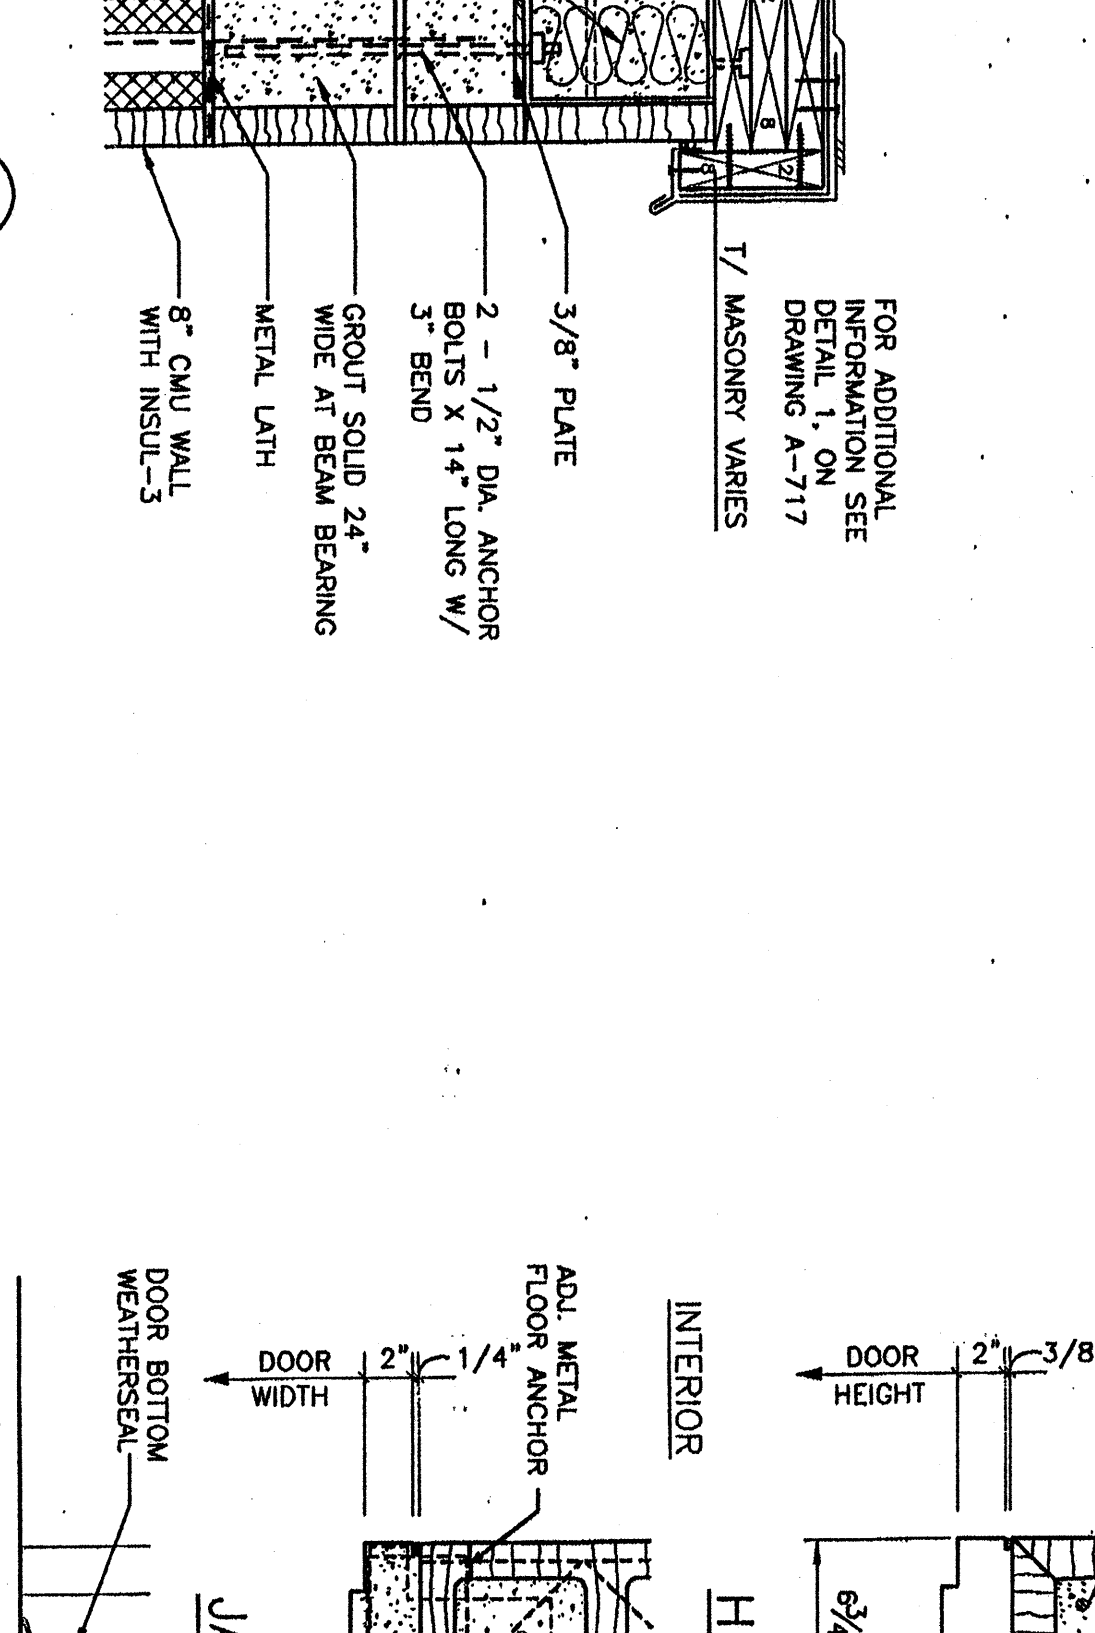


**DETAIL 3**  
SCALE: 1/2" = 1'-0"

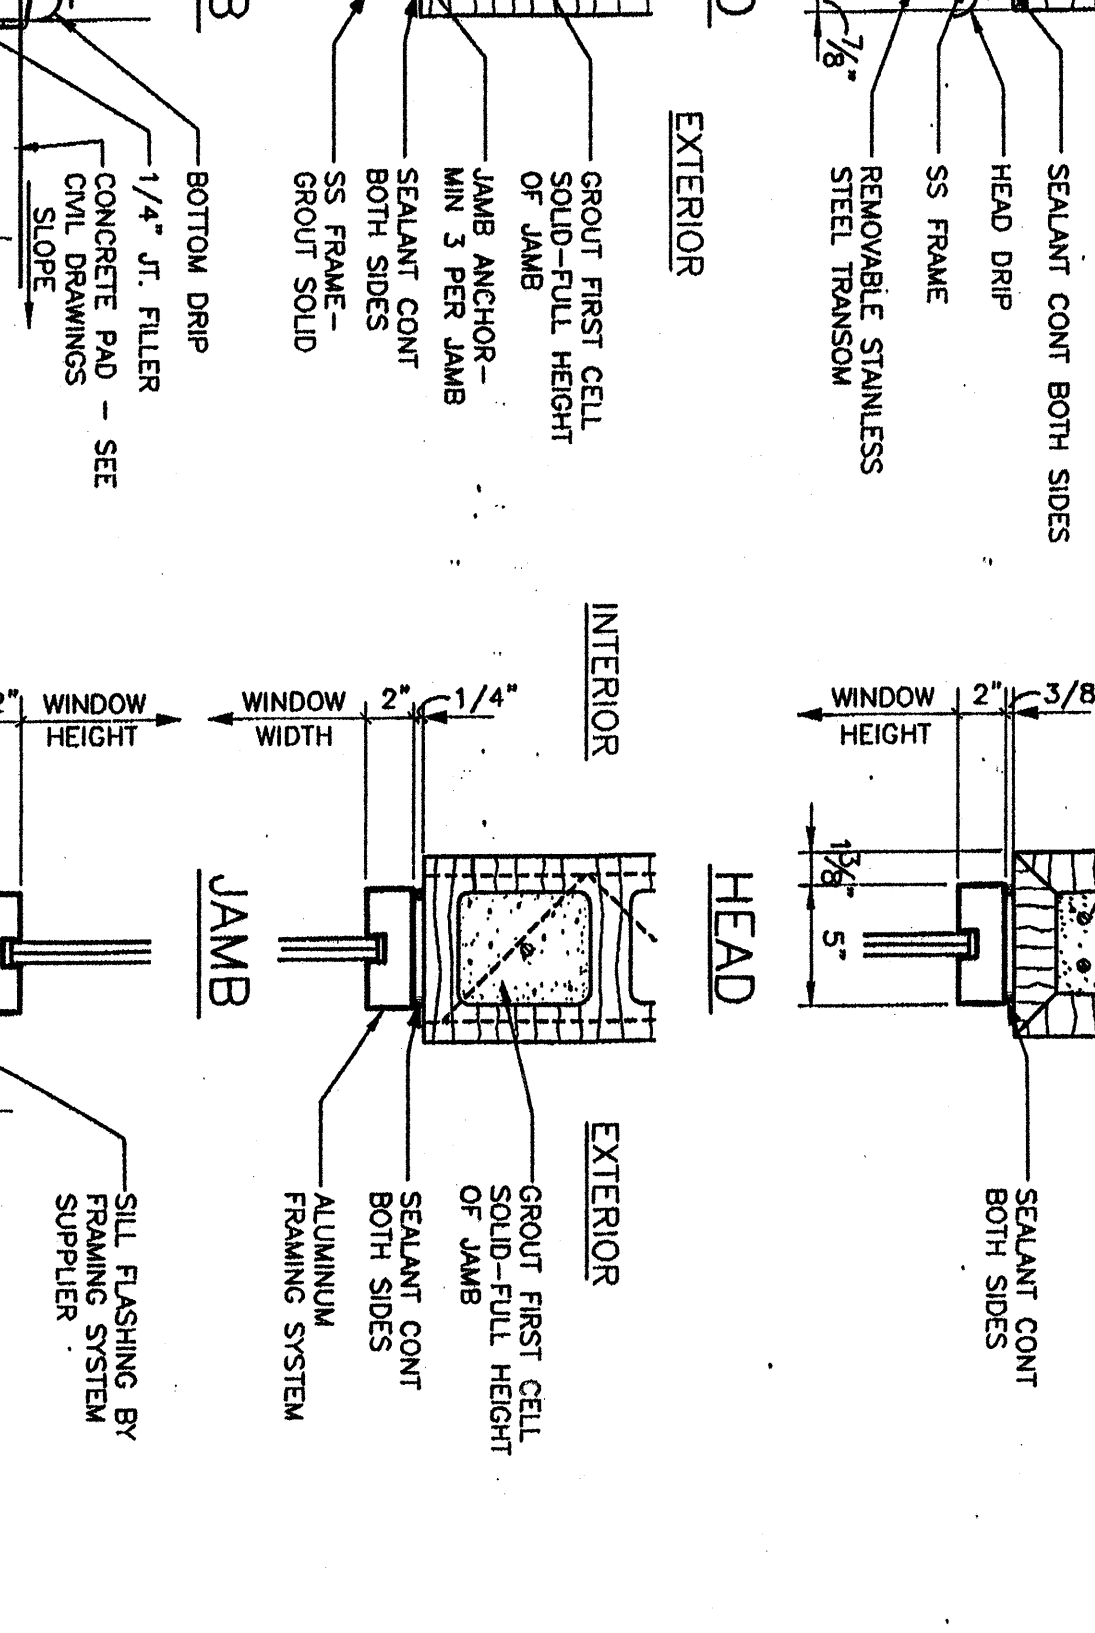


**DETAIL 4**  
SCALE: 1/2" = 1'-0"

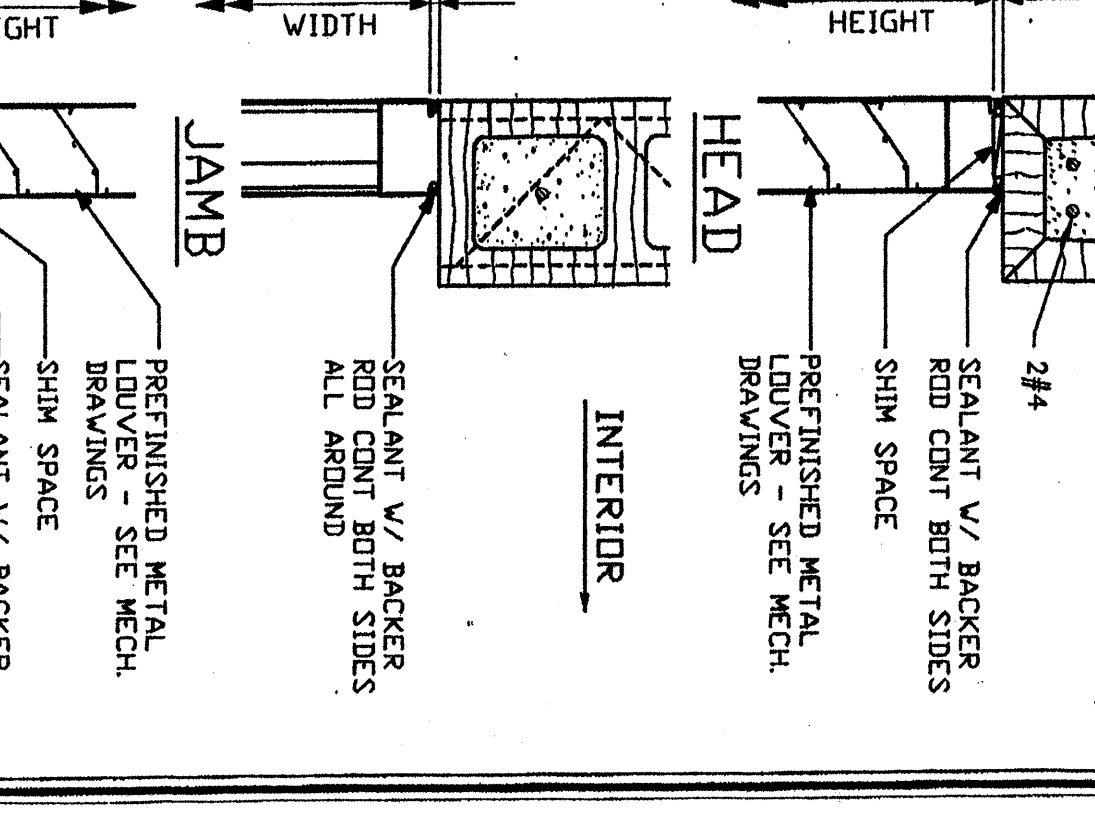


**DETAIL 5**  
SCALE: 1/2" = 1'-0"

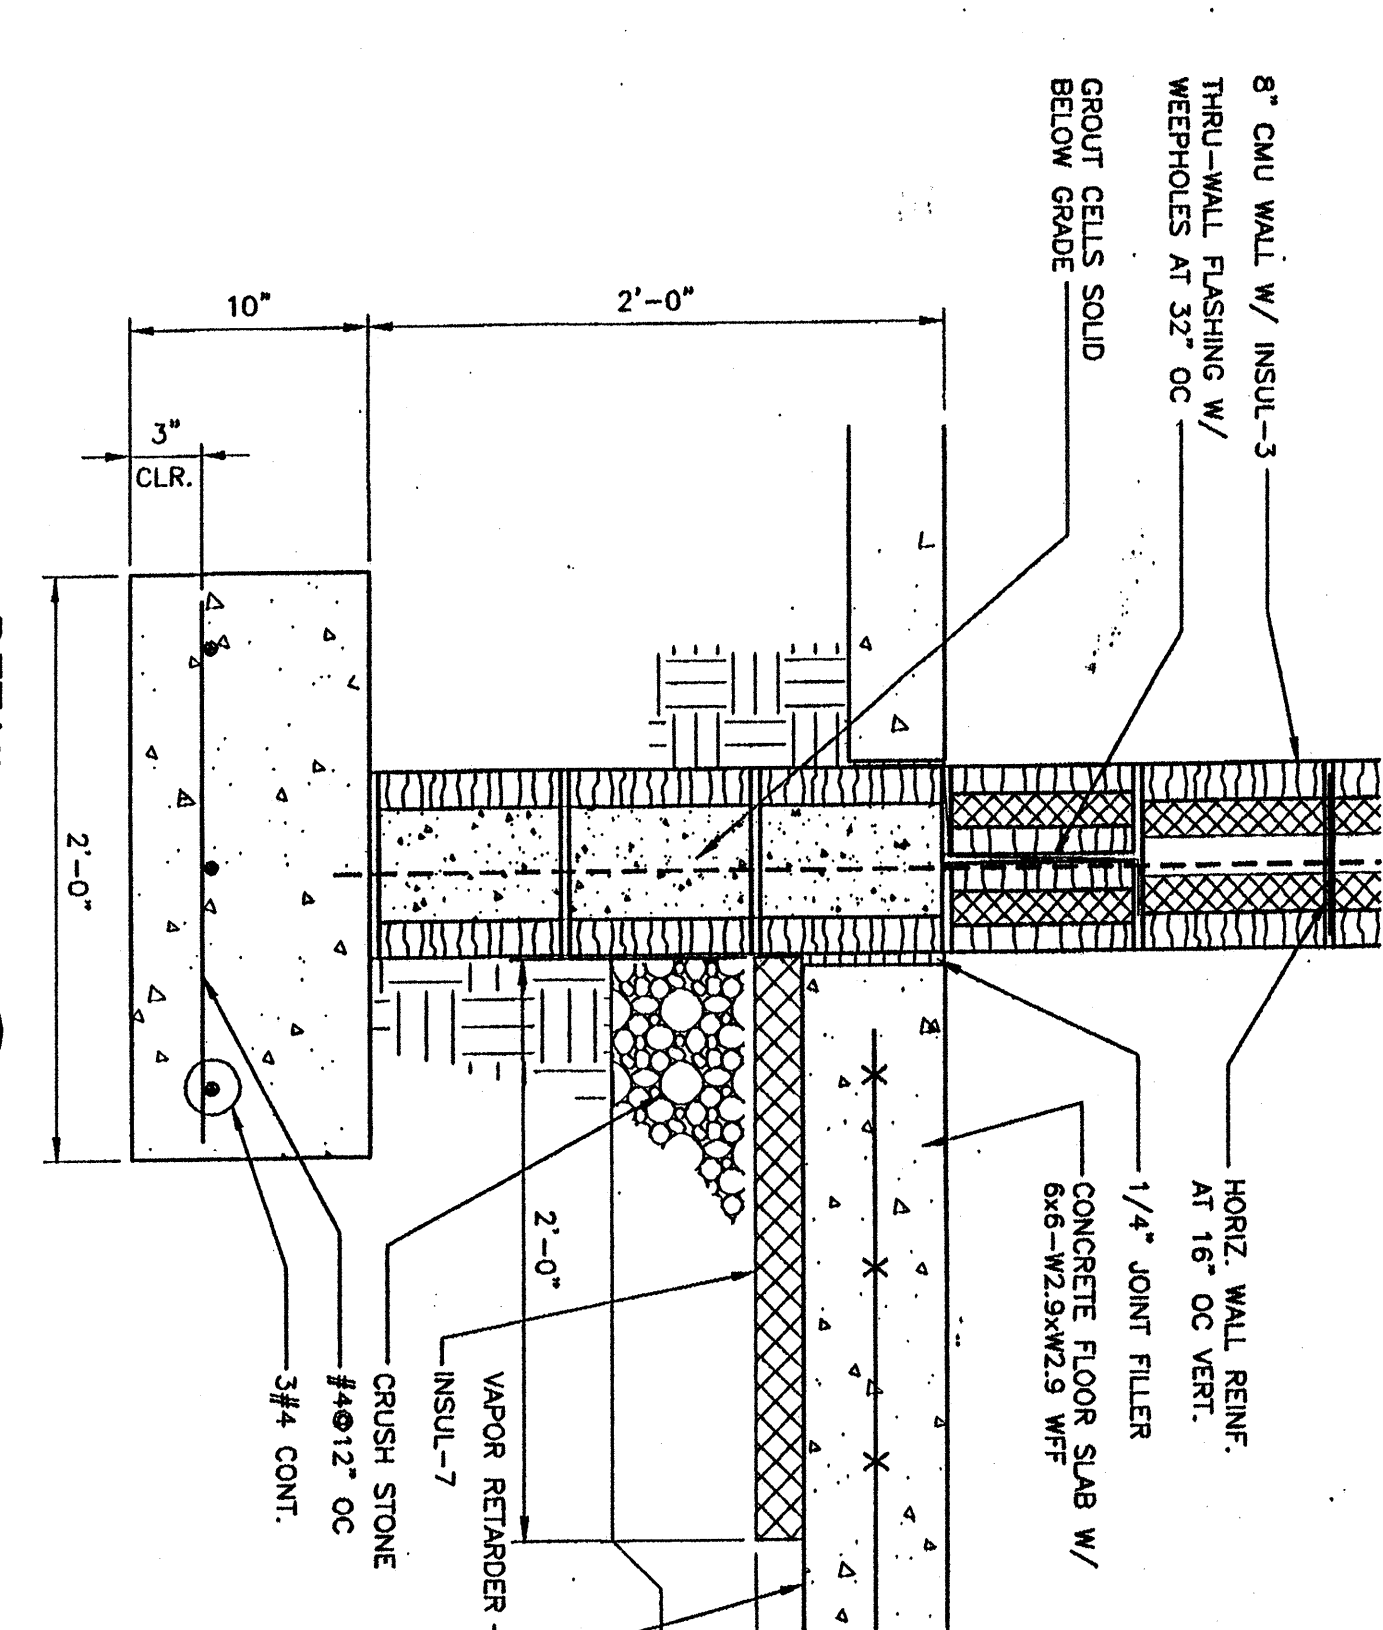


**DETAIL 6**  
SCALE: 1/2" = 1'-0"

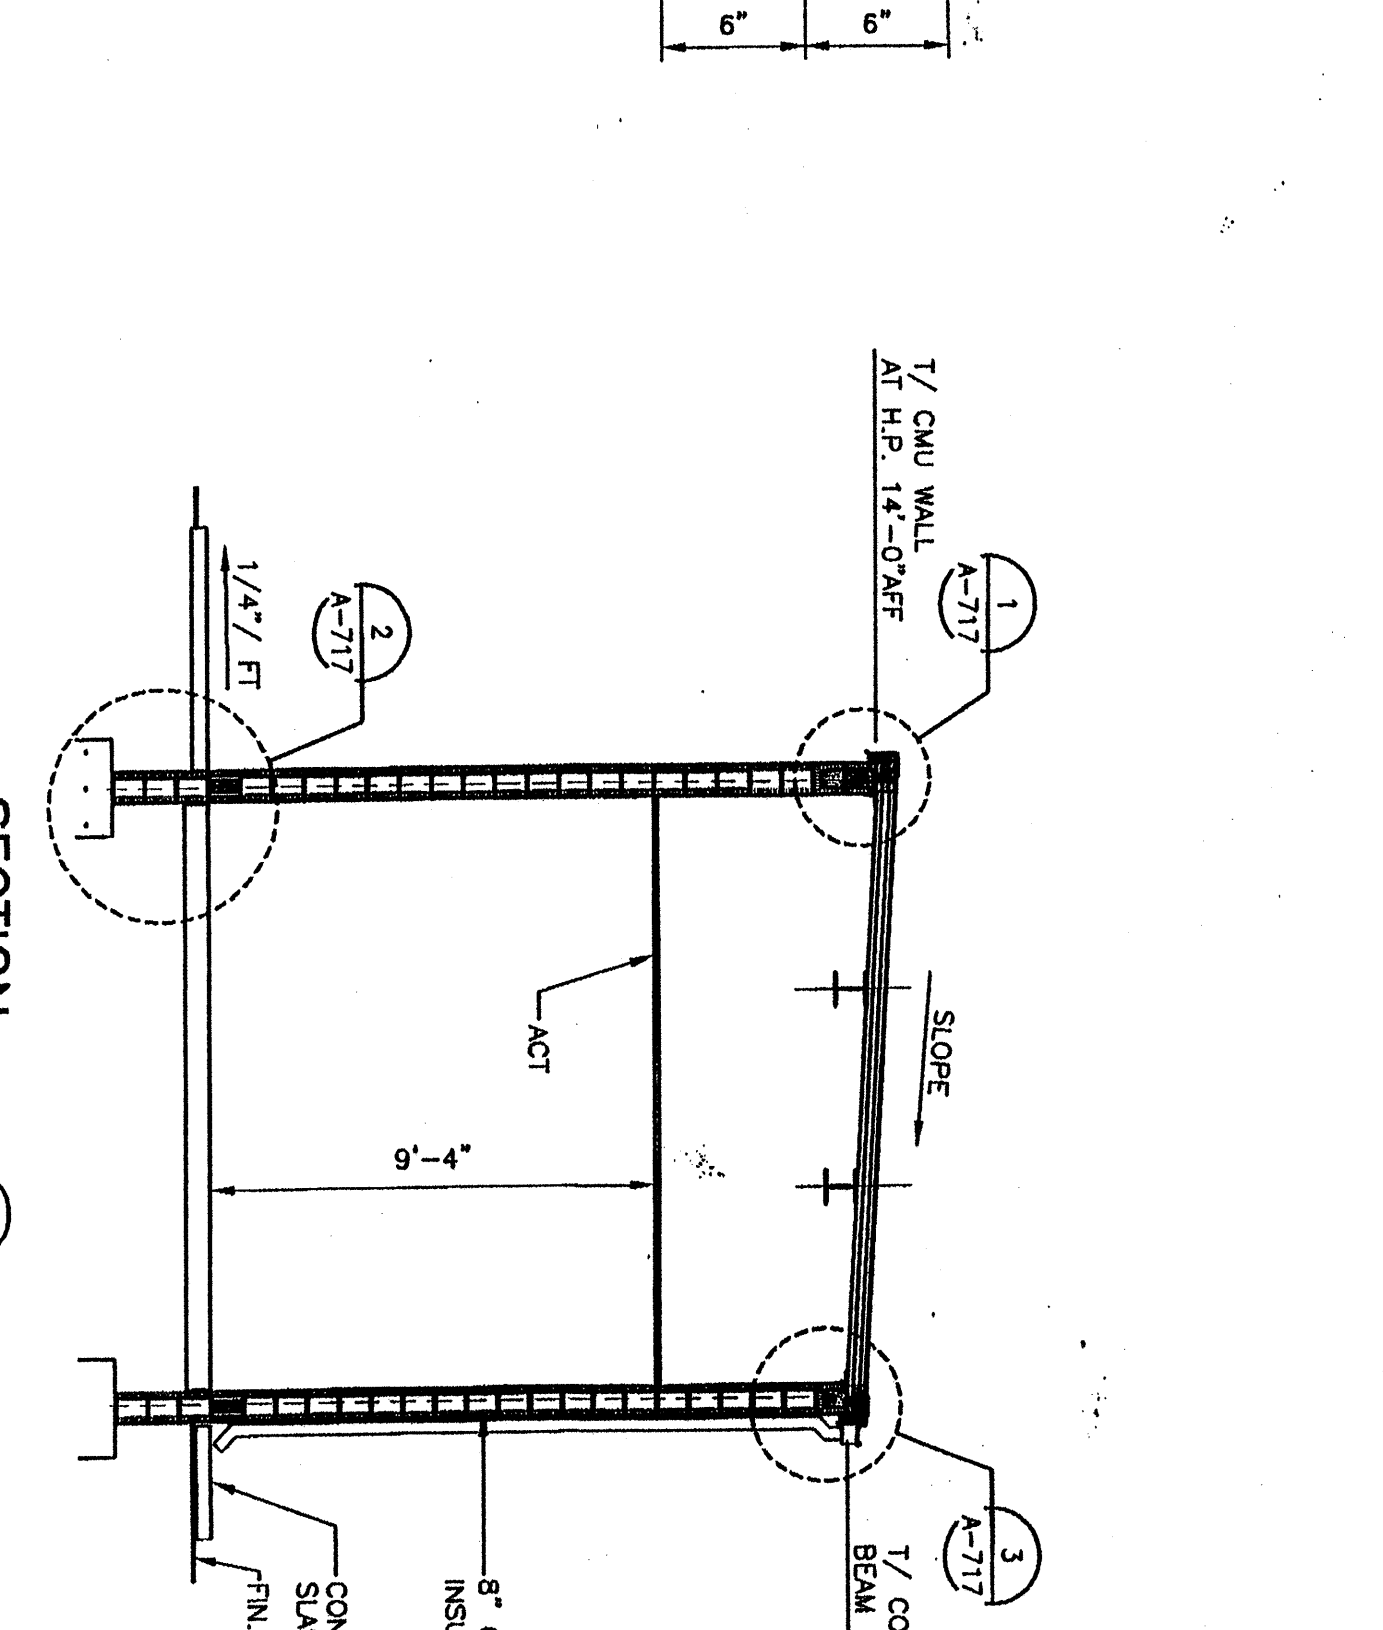


**SECTION 1**  
SCALE: 1/4" = 1'-0"

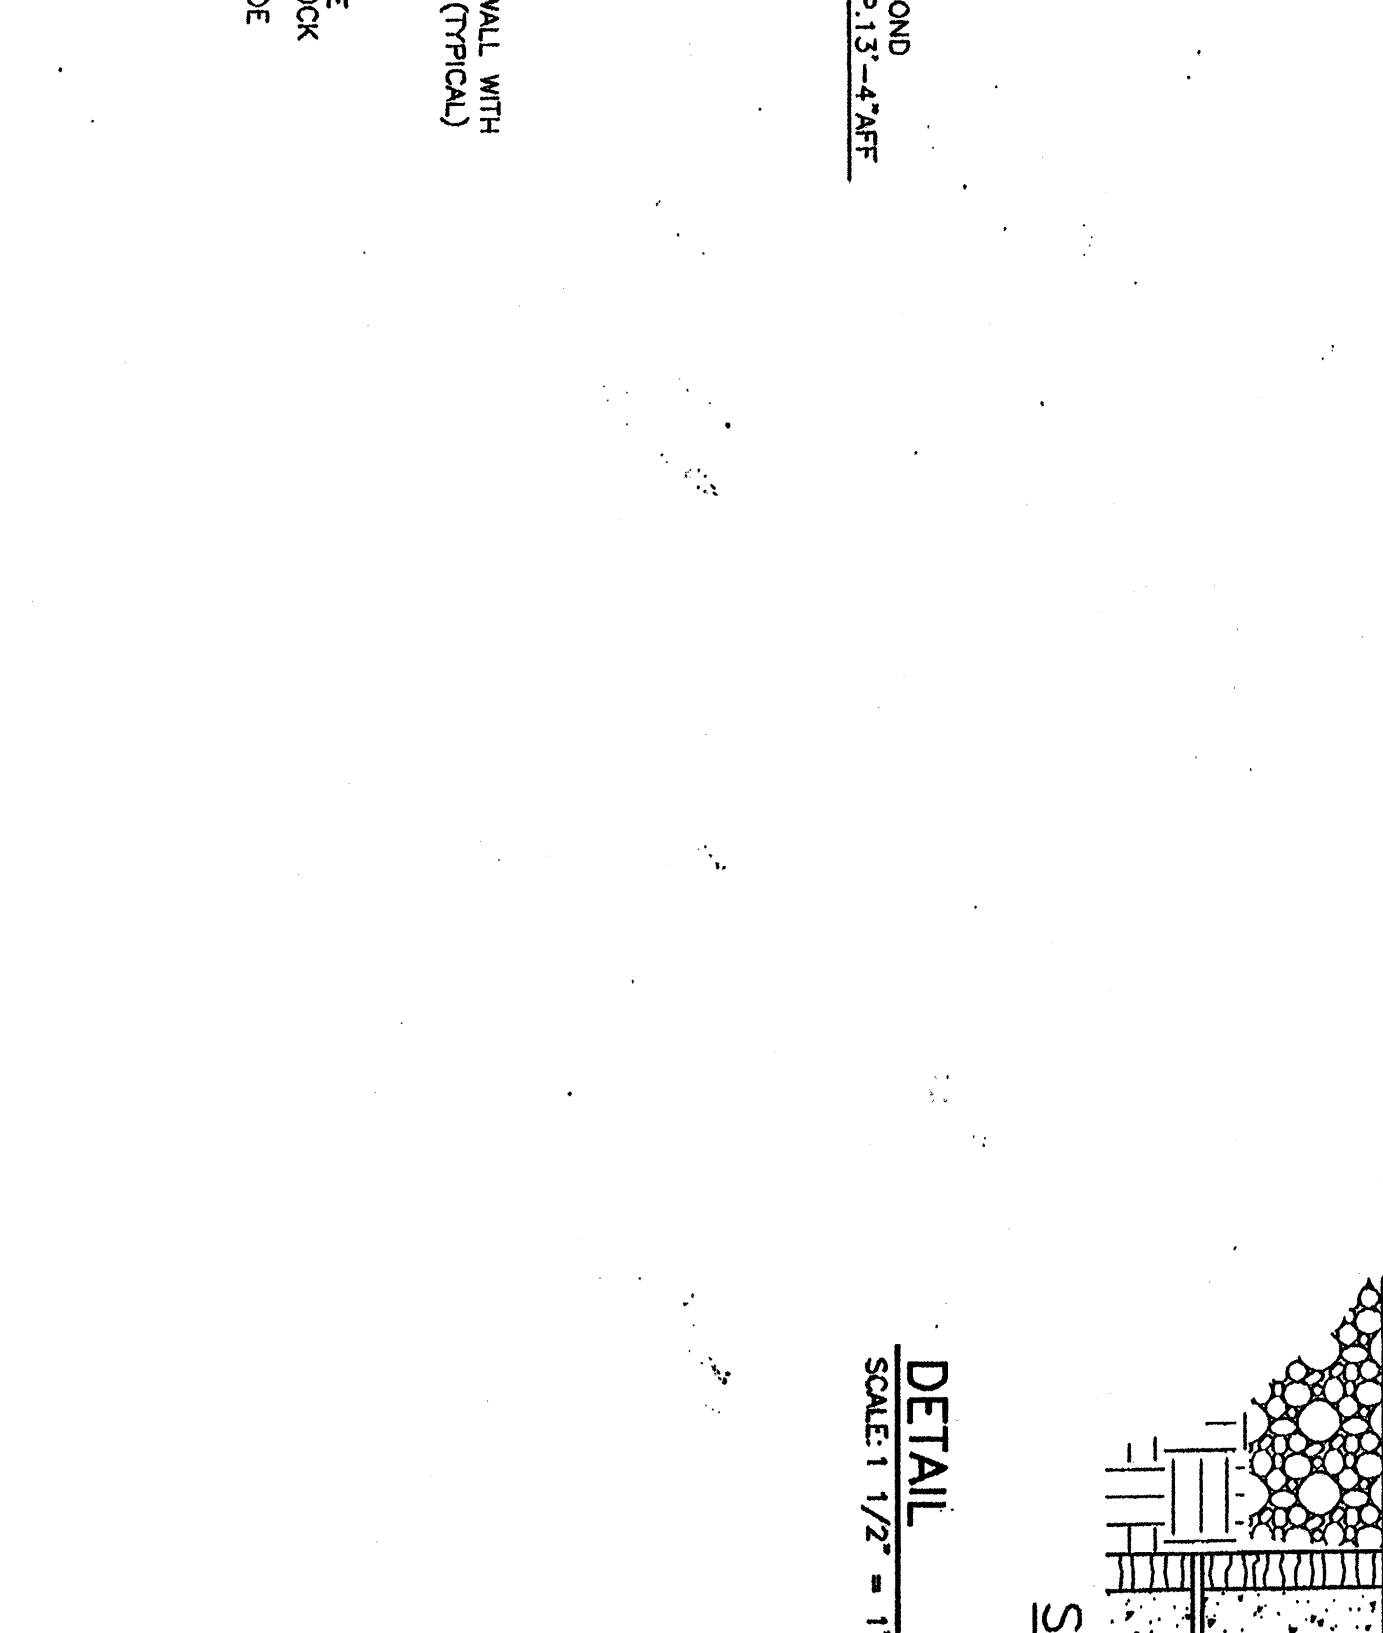



**SECTION 2**  
SCALE: 1/4" = 1'-0"

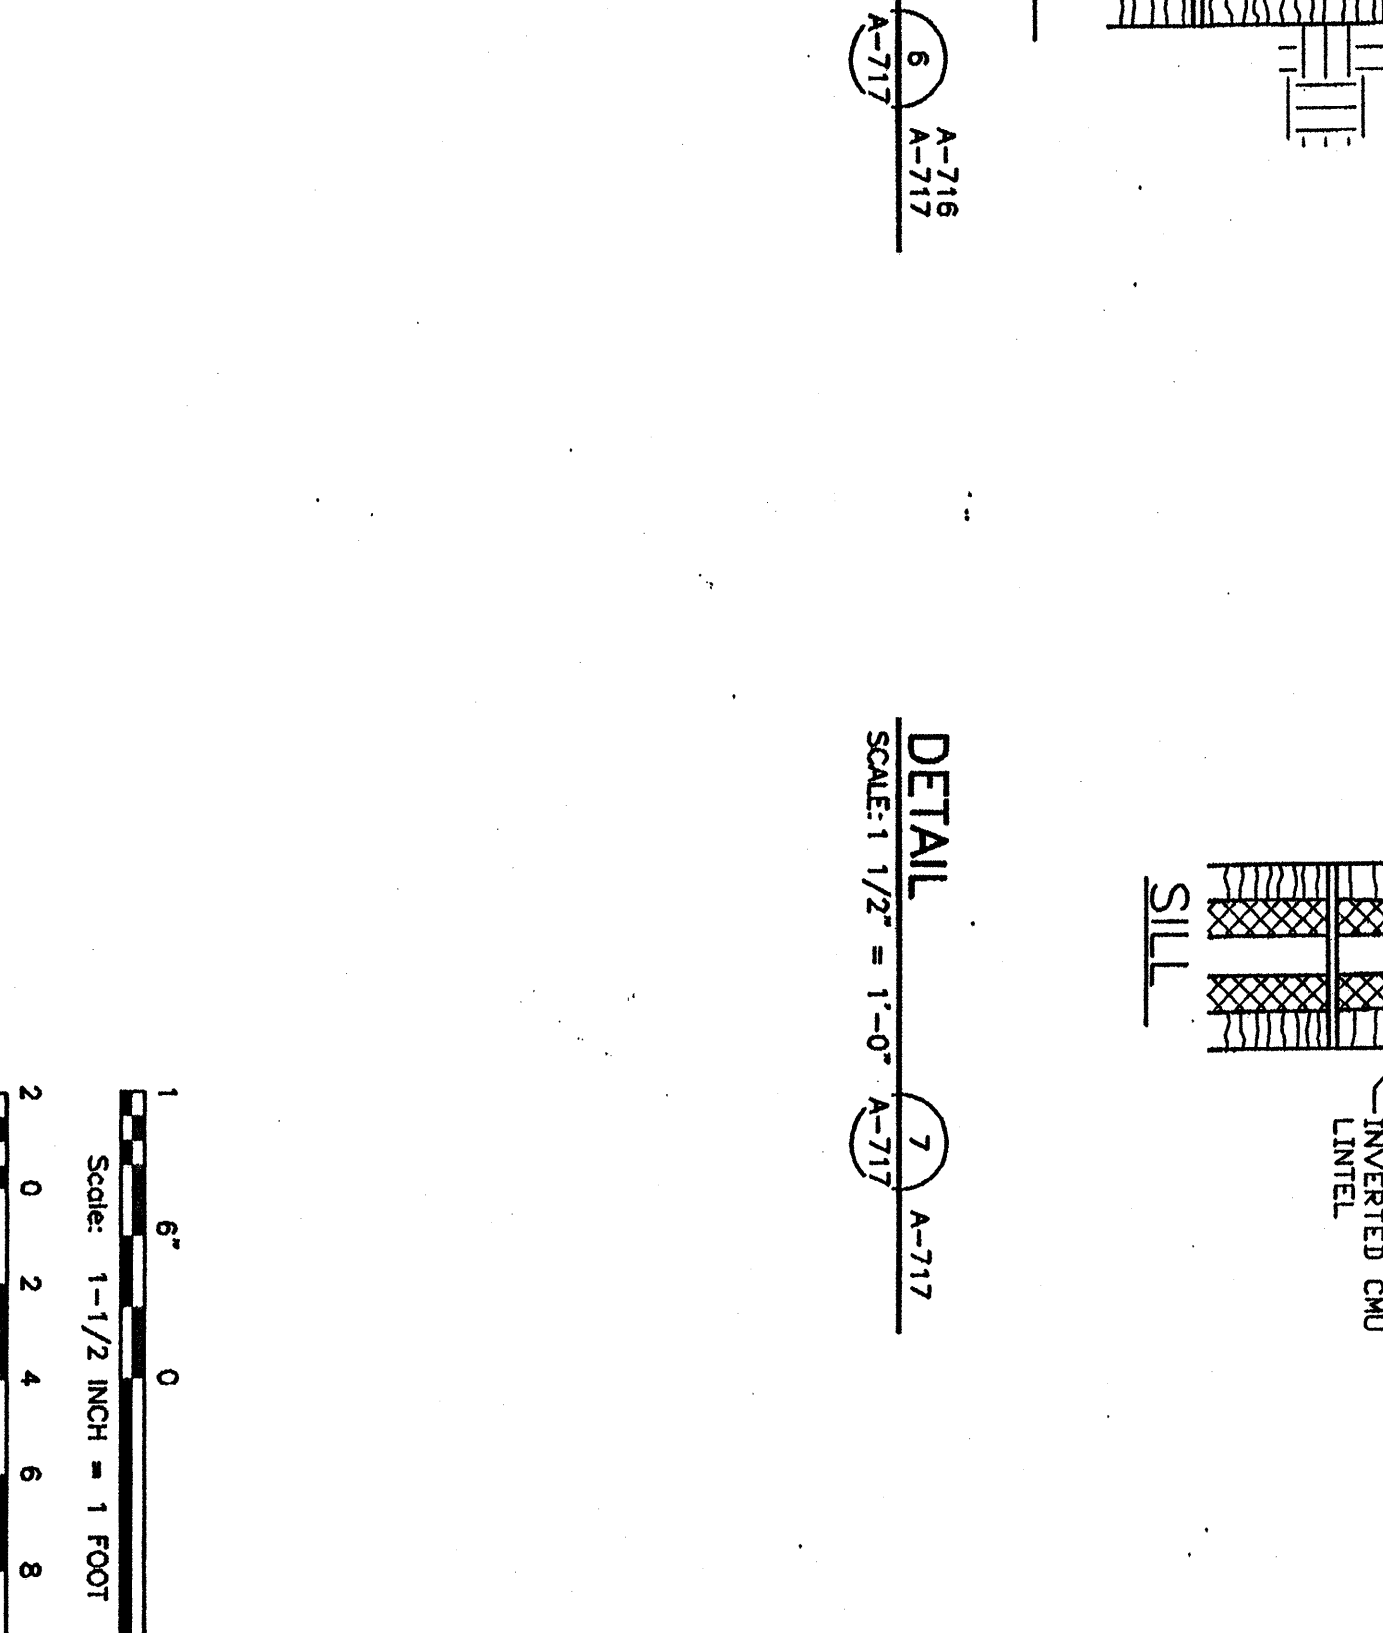

**DETAIL 7**  
SCALE: 1/2" = 1'-0"

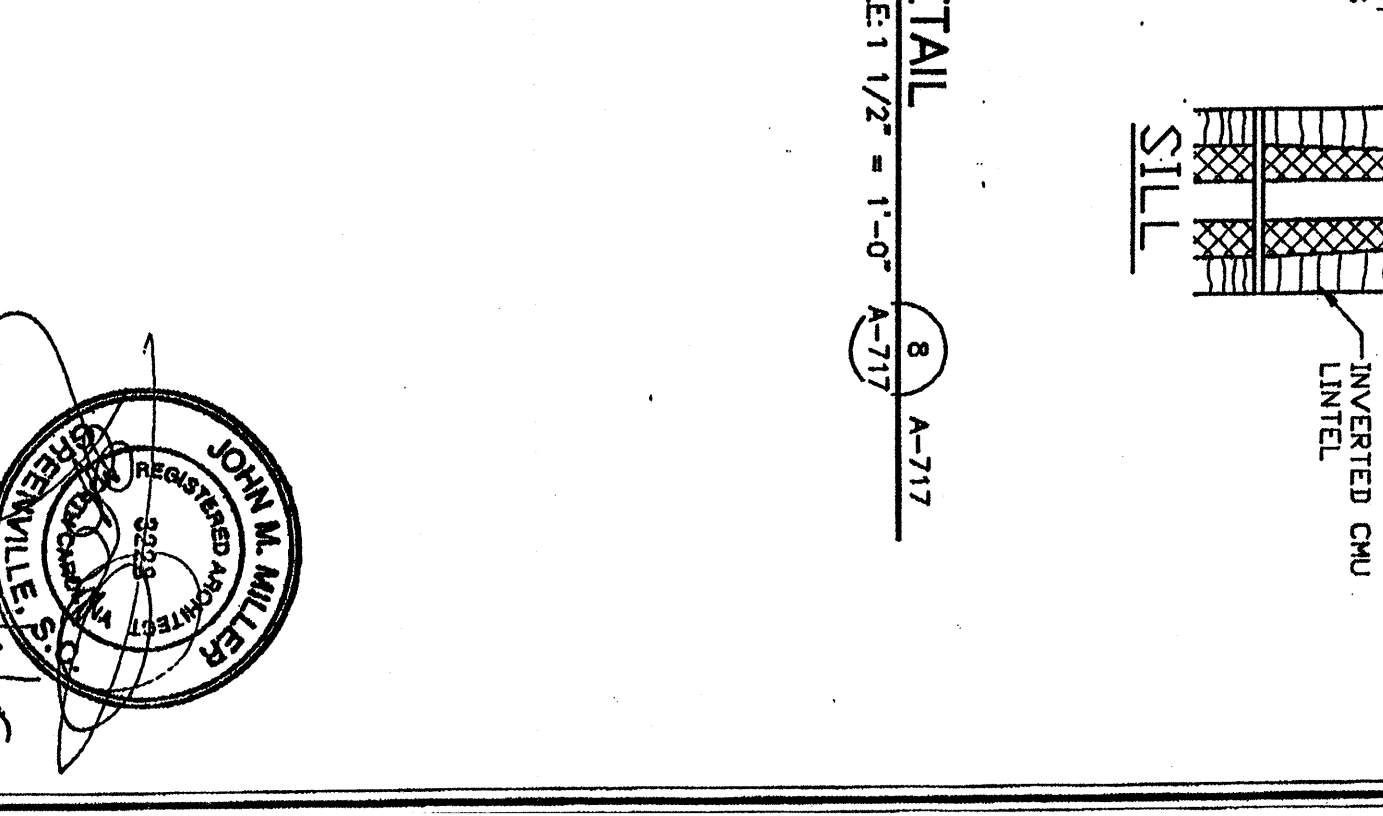

**DETAIL 8**  
SCALE: 1/2" = 1'-0"

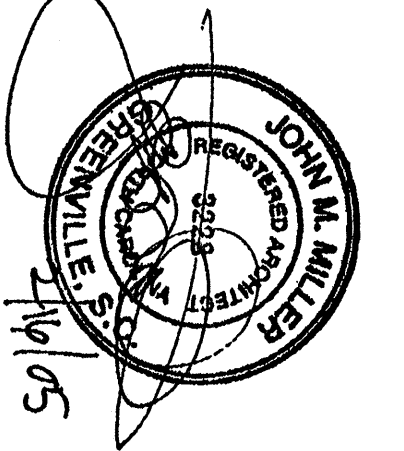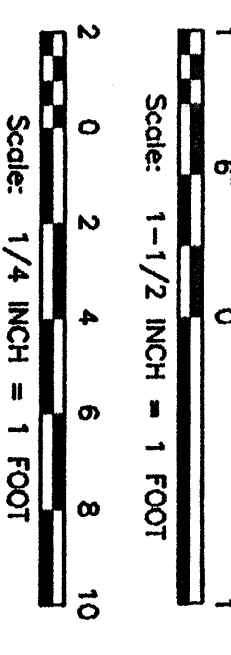


NO.	DATE	DESCRIPTION
0	16-FEB-2025	ISSUED FOR BID/ CONSTRUCTION - STAGE 1 PACKAGE

DESIGNED BY	C. HOPKINS
CHECKED BY	J. MILLER
DATE	1/15/25
SCALE	AS NOTED

NO.	DATE	DESCRIPTION
0	16-FEB-2025	ISSUED FOR BID/ CONSTRUCTION - STAGE 1 PACKAGE

NO.	DATE	DESCRIPTION
0	16-FEB-2025	ISSUED FOR BID/ CONSTRUCTION - STAGE 1 PACKAGE

NO.	DATE	DESCRIPTION
0	16-FEB-2025	ISSUED FOR BID/ CONSTRUCTION - STAGE 1 PACKAGE

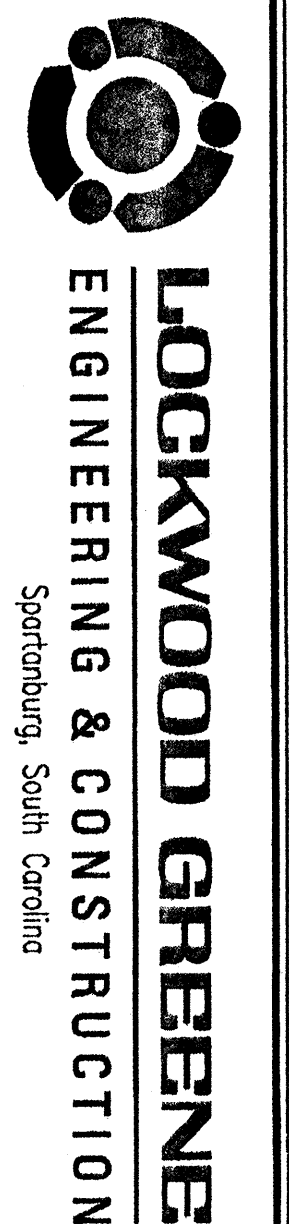

CONTROL BUILDING  
PLANS, ELEVATIONS,  
SECTIONS AND DETAILS

PHASE VII  
MARINE MAINTENANCE FACILITY  
NORTH CAROLINA DEPARTMENT OF TRANSPORTATION  
MANN'S HARBOR, NC