


ENVIRONMENTALLY SENSITIVE AREA
APPLIES TO BUFFER ZONE 1 & 2
SEE PROJECT SPECIAL PROVISIONS

SKIMMER BASIN
34 x 16 x 1
WEIR 3.0m
50mm SKIMMER
W/BAFFLES
ID 11.1

SKIMMER BASIN
23 x 11 x 1
WEIR 2.0m
50mm SKIMMER
W/BAFFLES
ID 11.2

CLEARING AND GRUBBING
EROSION CONTROL FOR
CONSTRUCTION SHEET 11

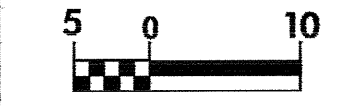


CONST. REV.
R/W REV.

PROJECT REFERENCE NO. R-2552B	SHEET NO. PHASE I EC-11
R/W SHEET NO.	

MATCHLINE -L- 80+20 SEE SHEET PHASE I EC-10

MATCHLINE -L- 83+60 SEE SHEET PHASE I EC-12

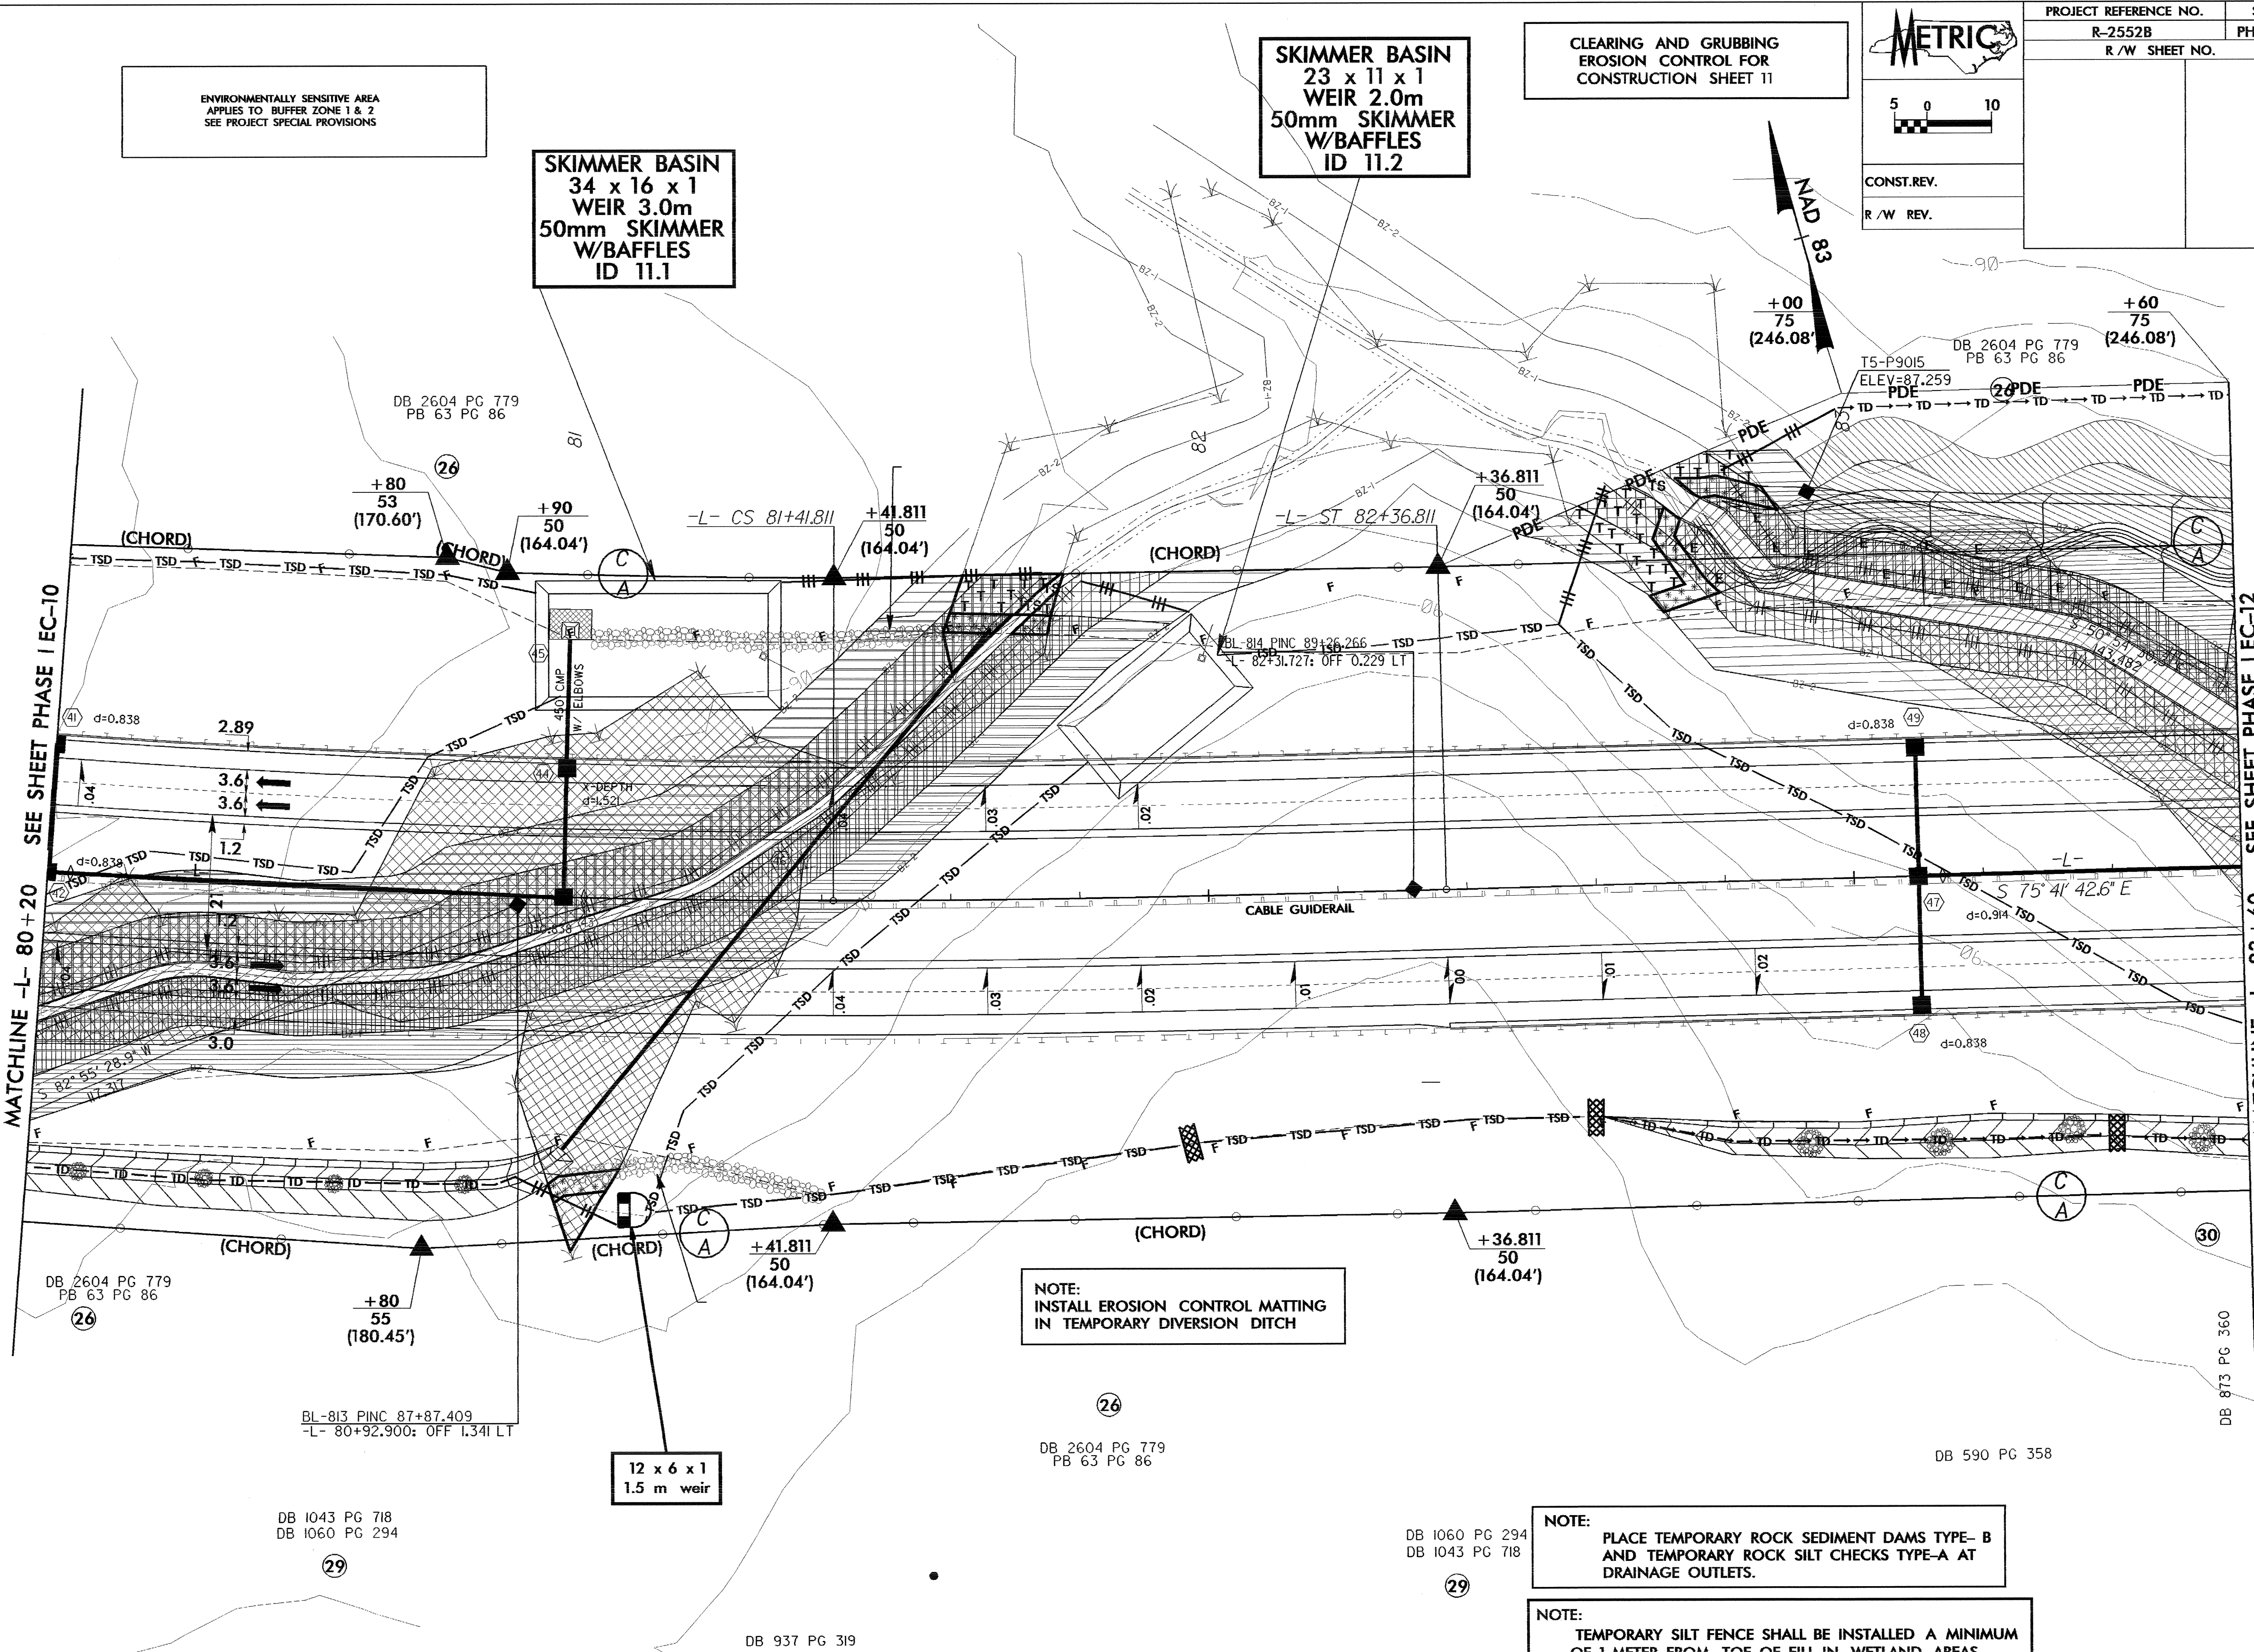

NOTE:
INSTALL EROSION CONTROL MATTING
IN TEMPORARY DIVERSION DITCH

NOTE:
PLACE TEMPORARY ROCK SEDIMENT DAMS TYPE- B
AND TEMPORARY ROCK SILT CHECKS TYPE-A AT
DRAINAGE OUTLETS.

NOTE:
TEMPORARY SILT FENCE SHALL BE INSTALLED A MINIMUM
OF 1 METER FROM TOE OF FILL IN WETLAND AREAS