


PROJECT REFERENCE NO.	SHEET NO.
R-2552B	PHASE I EC-10
R/W SHEET NO.	
CONST.REV.	
R/W REV.	


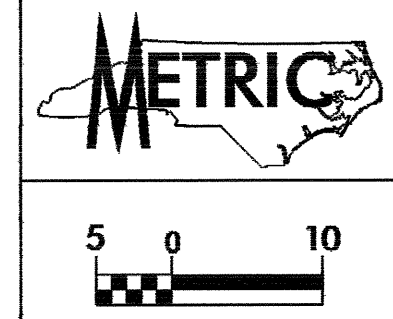


CLEARING AND GRUBBING
EROSION CONTROL FOR
CONSTRUCTION SHEET 10

ENVIRONMENTALLY SENSITIVE AREA
APPLIES TO BUFFER ZONE 1 & 2
SEE PROJECT SPECIAL PROVISIONS

NOTE:
PLACE TEMPORARY ROCK SEDIMENT DAMS TYPE- B
AND TEMPORARY ROCK SILT CHECKS TYPE-A AT
DRAINAGE OUTLETS.

NOTE:
TEMPORARY SILT FENCE SHALL BE INSTALLED A MINIMUM
OF 1 METER FROM TOE OF FILL IN WETLAND AREAS

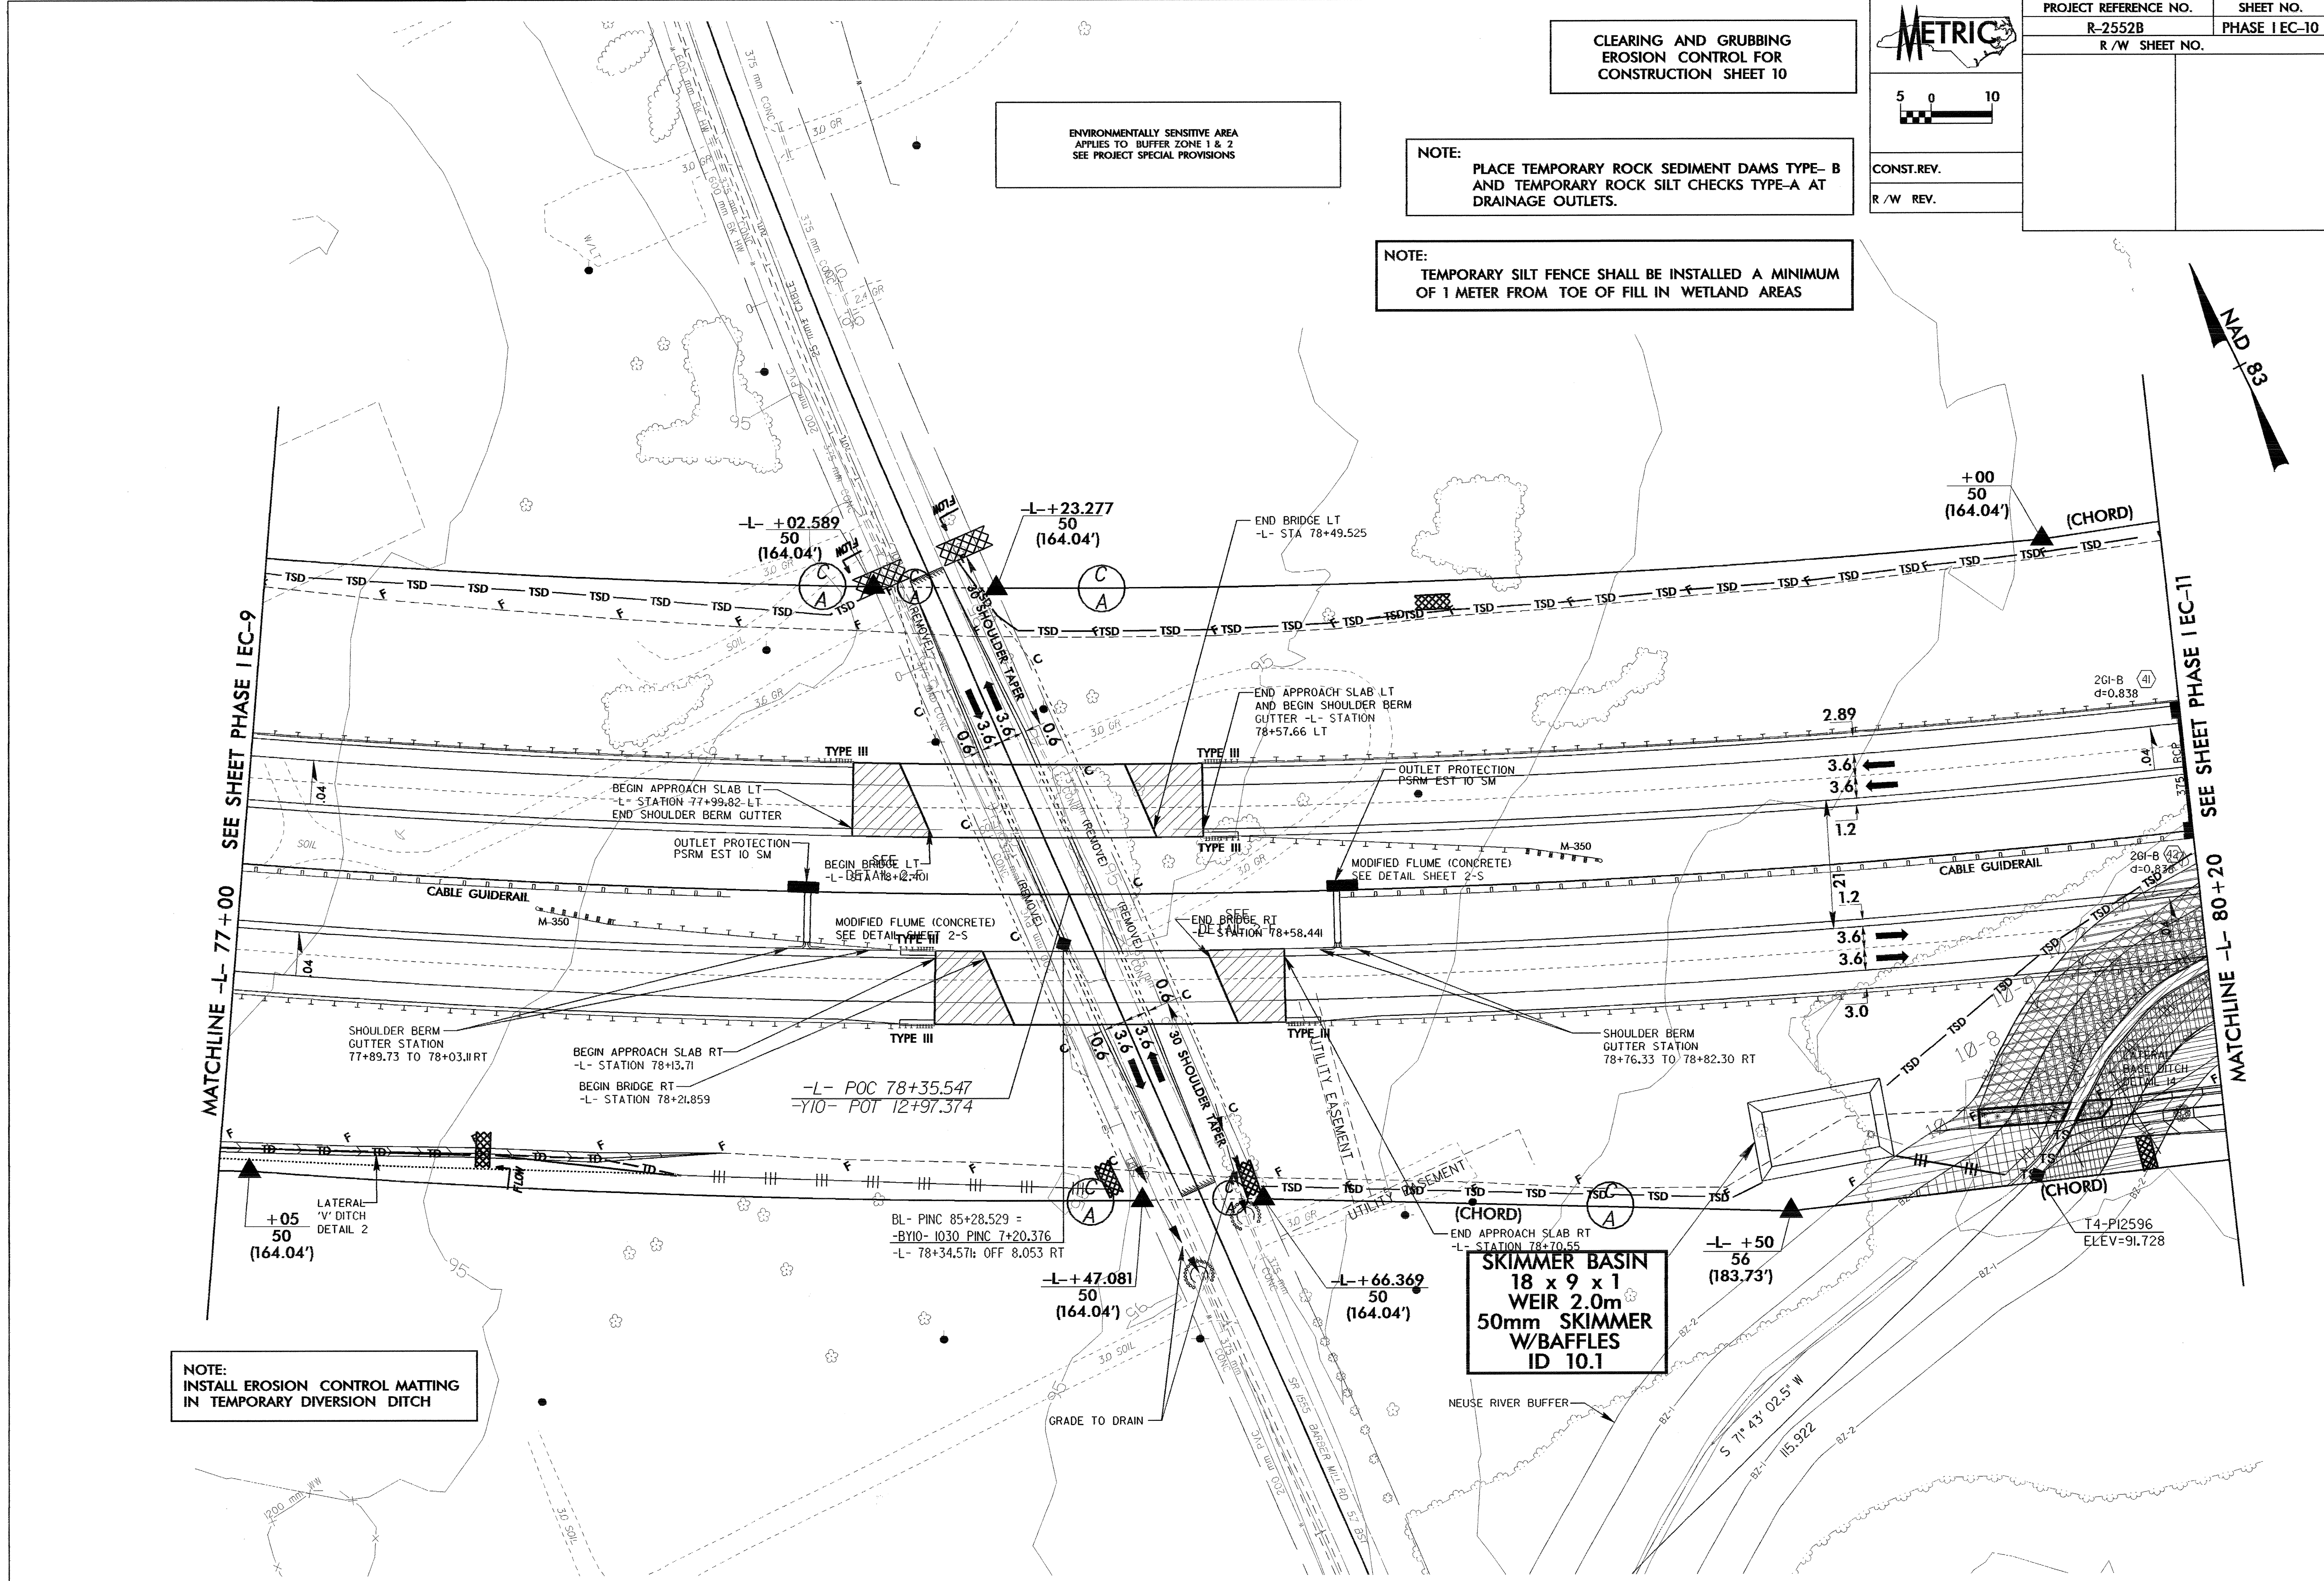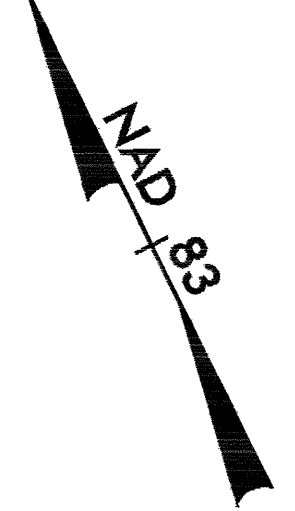

NOTE:
INSTALL EROSION CONTROL MATTING
IN TEMPORARY DIVERSION DITCH

SKIMMER BASIN
18 x 9 x 1
WEIR 2.0m
50mm SKIMMER
W/BAFFLES
ID 10.1