
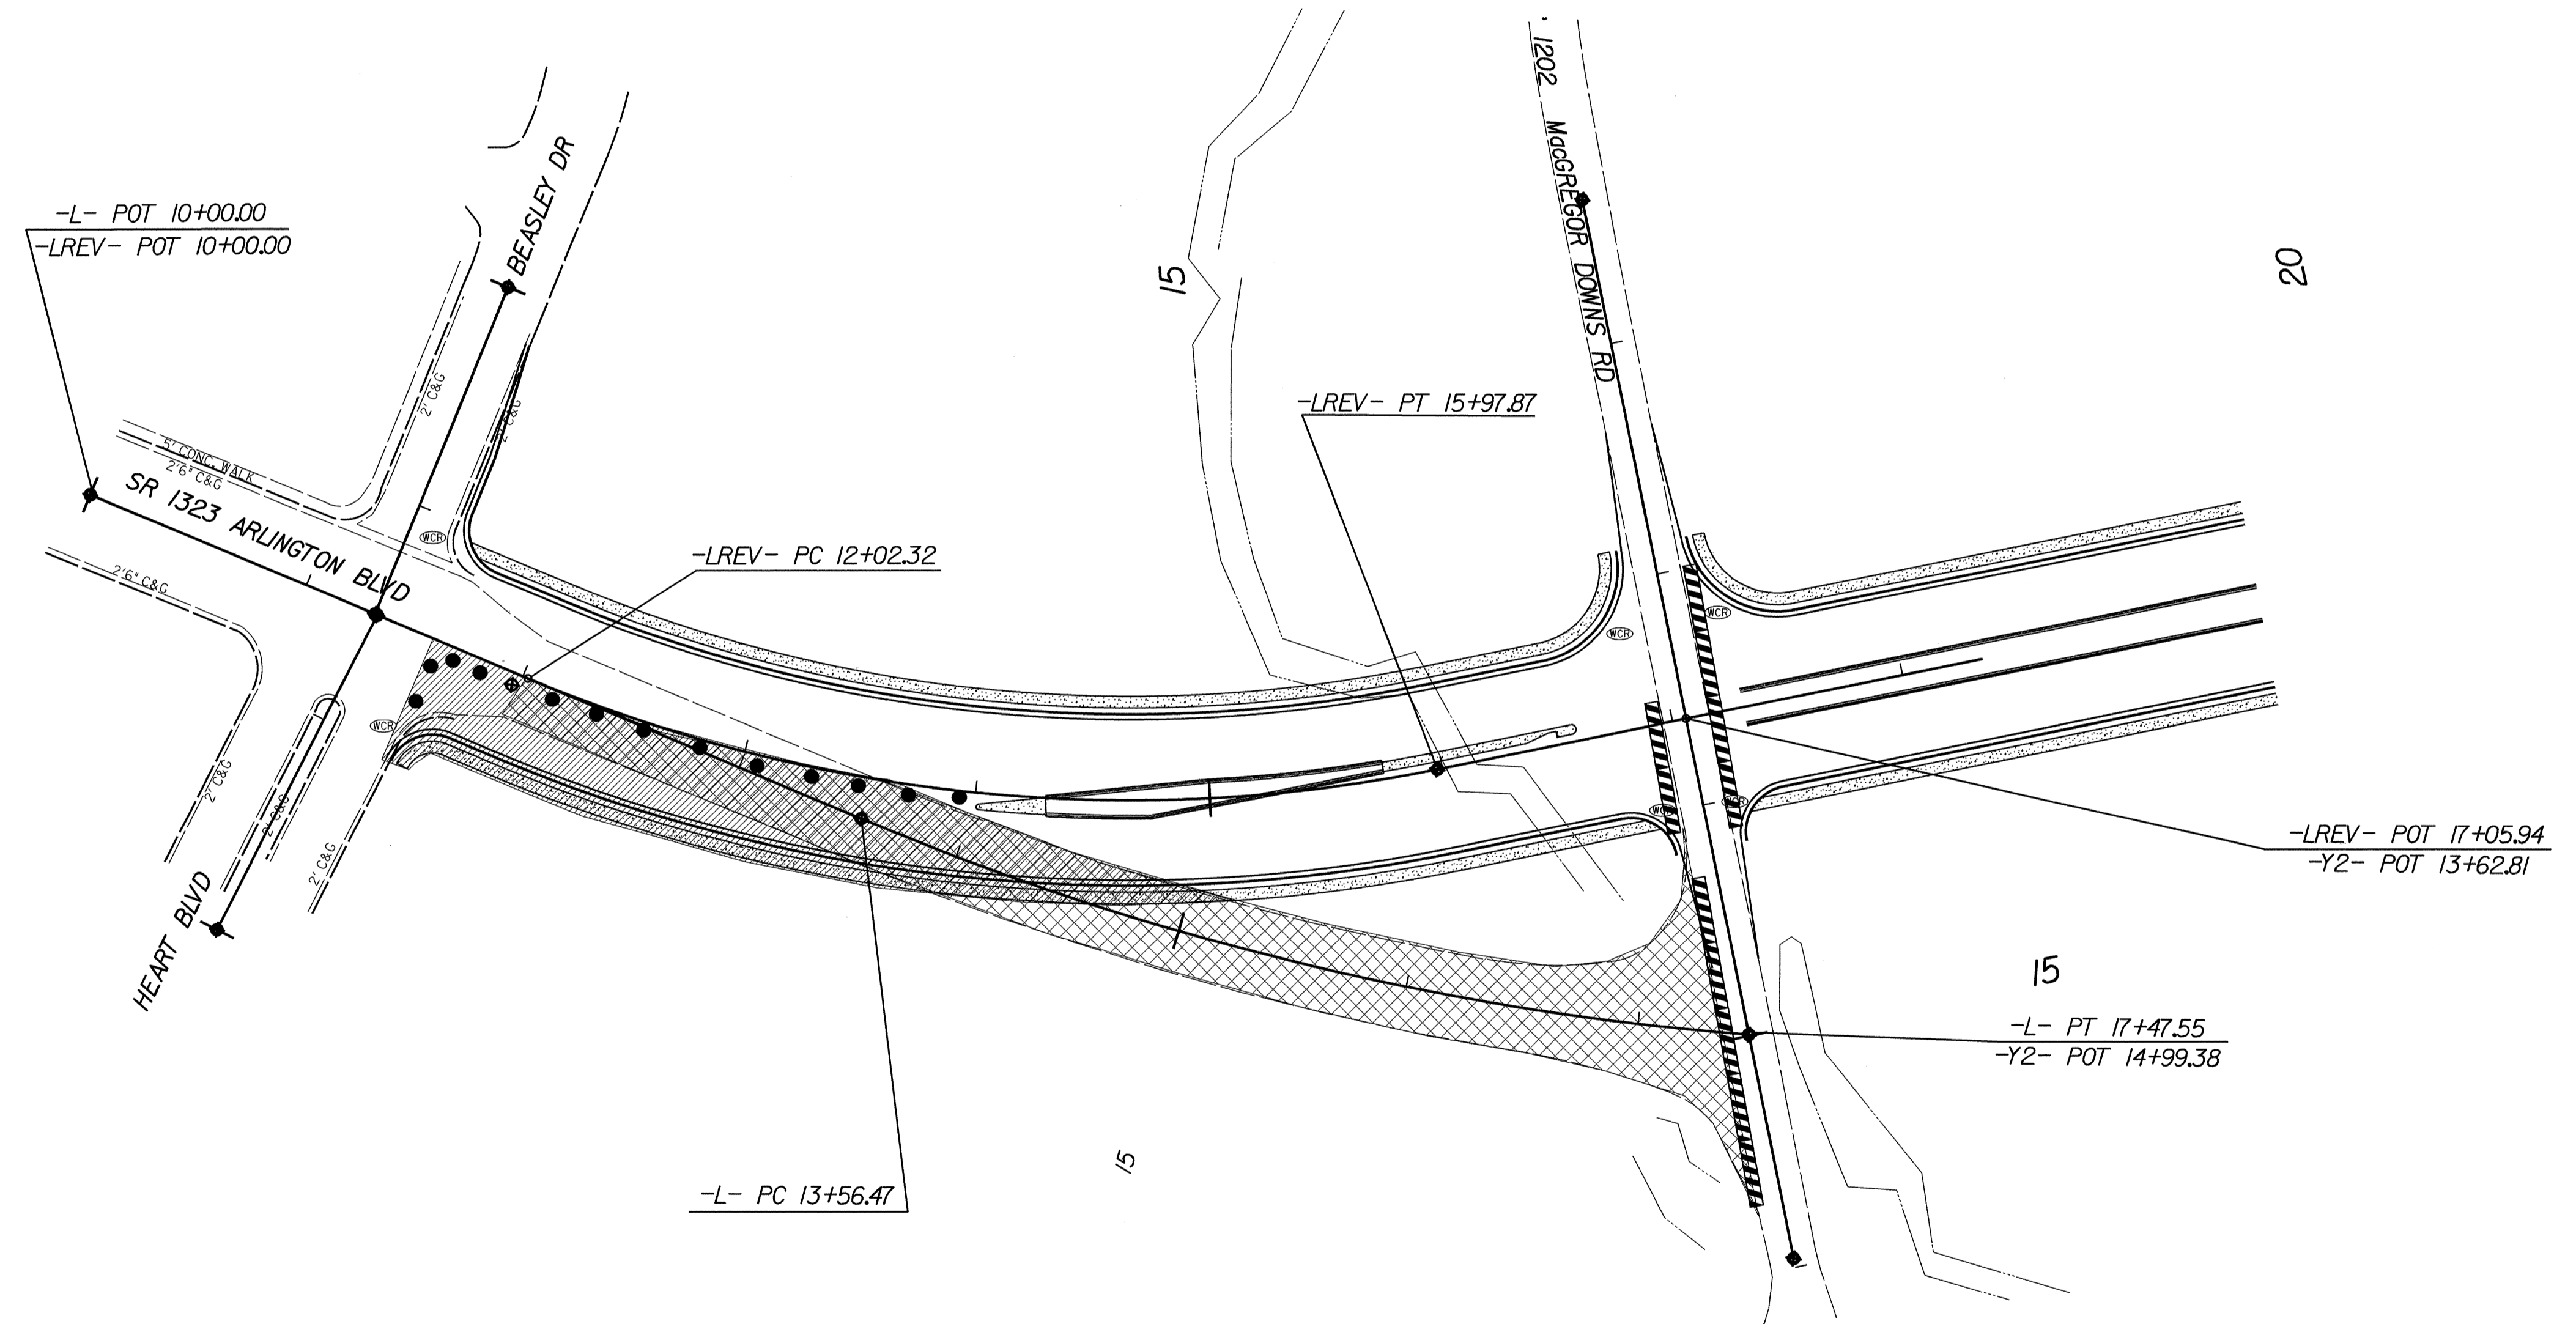


PROJ. REFERENCE NO.	SHEET NO.
U-4737	TCP-5

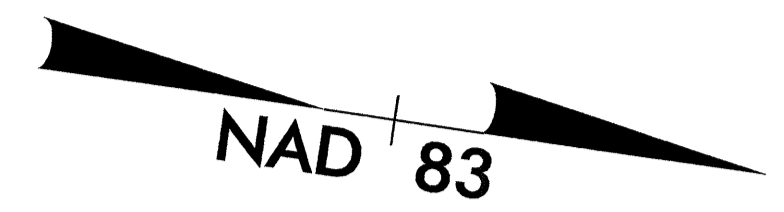

22-MAR-2005 10:34  
 D:\DDC\PROJECTS\PITT\ARLINGTON BLVD\Arlington with left turn\arlington\_sdc2\_top5.dgn  
 mjackson AI

APPROVED: <i>J. Bell</i> DATE: 3/2/05	<b>PHASE III</b>									
	SCALE: NONE	<table border="1"> <thead> <tr> <th colspan="2">REVISIONS</th> </tr> </thead> <tbody> <tr> <td> </td> <td> </td> </tr> <tr> <td> </td> <td> </td> </tr> <tr> <td> </td> <td> </td> </tr> </tbody> </table>	REVISIONS							
	REVISIONS									
DATE: 1-05										
DWG. BY: MRJ										
DESIGN BY: JAB										
REVIEWED BY: MWN	<table border="1"> <tr> <td>CADD</td> <td>FILE</td> </tr> </table>	CADD	FILE							
CADD	FILE									