


JURISDICTIONAL AREA
DO NOT DISTURB

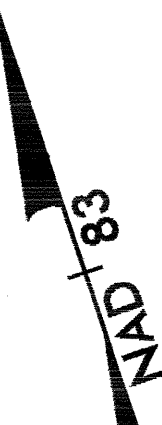

**CONSTRUCT SKIMMER BASIN TO ALLOW FOR
CONVERSION TO DETENTION BASIN
AFTER CONSTRUCTION IS COMPLETE.**


**SKIMMER BASIN
53 X 21 X 1
3.5 WEIR
50mm SKIMMER
W/BAFFLES
ID 12.7**

**GRADING AND DRAINAGE
EROSION CONTROL FOR
CONSTRUCTION SHEET 12**

METRIC

CONST. REV.
R/W REV.

PROJECT REFERENCE NO. R-2552AB	SHEET NO. EC-25/CONST.12
R/W SHEET NO.	
ROADWAY DESIGN ENGINEER	HYDRAULICS ENGINEER

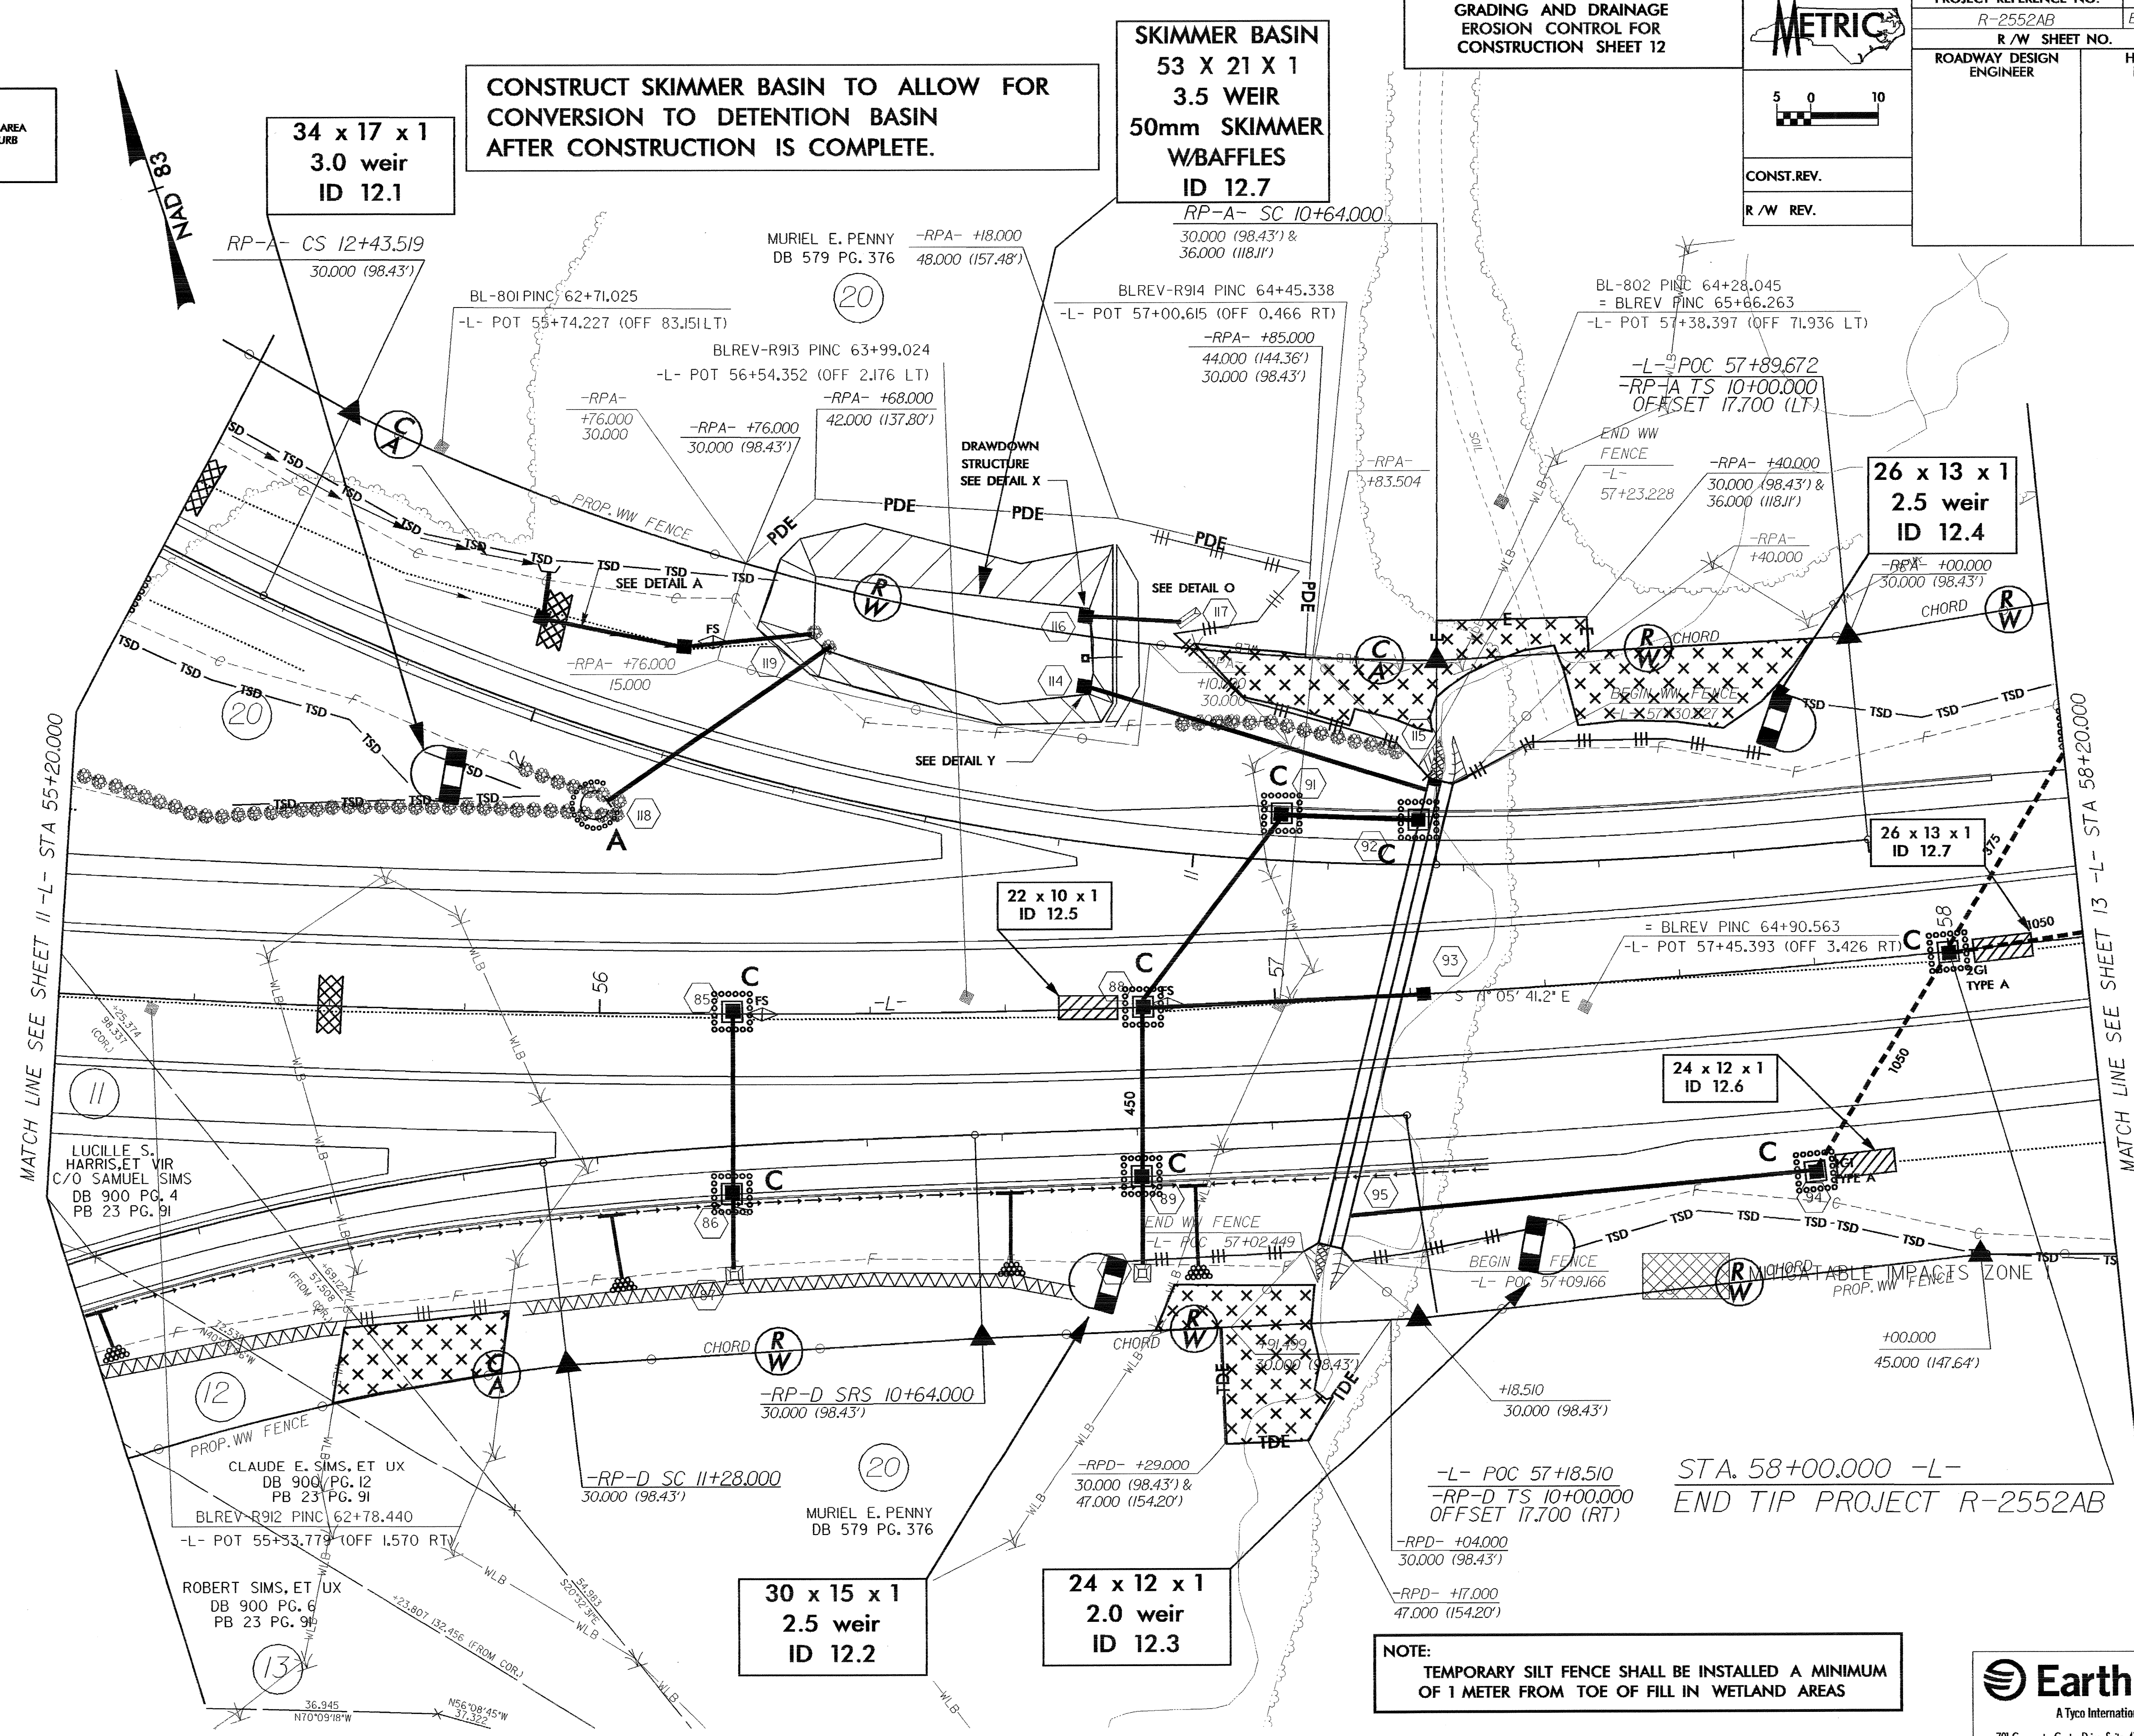

MATCH LINE SEE SHEET 11 -L- STA 55+20.000

MATCH LINE SEE SHEET 13 -L- STA 58+20.000

STA. 58+00.000 -L-
END TIP PROJECT R-2552AB

NOTE:
TEMPORARY SILT FENCE SHALL BE INSTALLED A MINIMUM
OF 1 METER FROM TOE OF FILL IN WETLAND AREAS