

PROJECT REFERENCE NO.	SHEET NO.
R-2552AB	EC-12/CONST.12
R/W SHEET NO.	
ROADWAY DESIGN ENGINEER	HYDRAULICS ENGINEER

METRIC

CONST. REV.

R/W REV.

NOTE:
PLACE TEMPORARY ROCK SEDIMENT DAMS TYPE-B AND TEMPORARY ROCK SILT CHECKS TYPE-A AT DRAINAGE OUTLETS.

ENVIRONMENTALLY SENSITIVE AREA APPLIES TO BUFFER ZONES 1 AND 2. SEE PROJECT SPECIAL PROVISIONS.

JURISDICTIONAL AREA DO NOT DISTURB

CONSTRUCT SKIMMER BASIN TO ALLOW FOR CONVERSION TO DETENTION BASIN AFTER CONSTRUCTION IS COMPLETE.

SKIMMER BASIN
53 X 21 X 1
3.5 WEIR
50mm SKIMMER
W/BAFFLES
ID 12.7

CLEARING AND GRUBBING EROSION CONTROL FOR CONSTRUCTION SHEET 12


34 x 17 x 1
3.0 weir
ID 12.1

26 x 13 x 1
2.5 weir
ID 12.4

30 x 15 x 1
2.5 weir
ID 12.2

24 x 12 x 1
2.0 weir
ID 12.3

NOTE:
TEMPORARY SILT FENCE SHALL BE INSTALLED A MINIMUM OF 1 METER FROM TOE OF FILL IN WETLAND AREAS

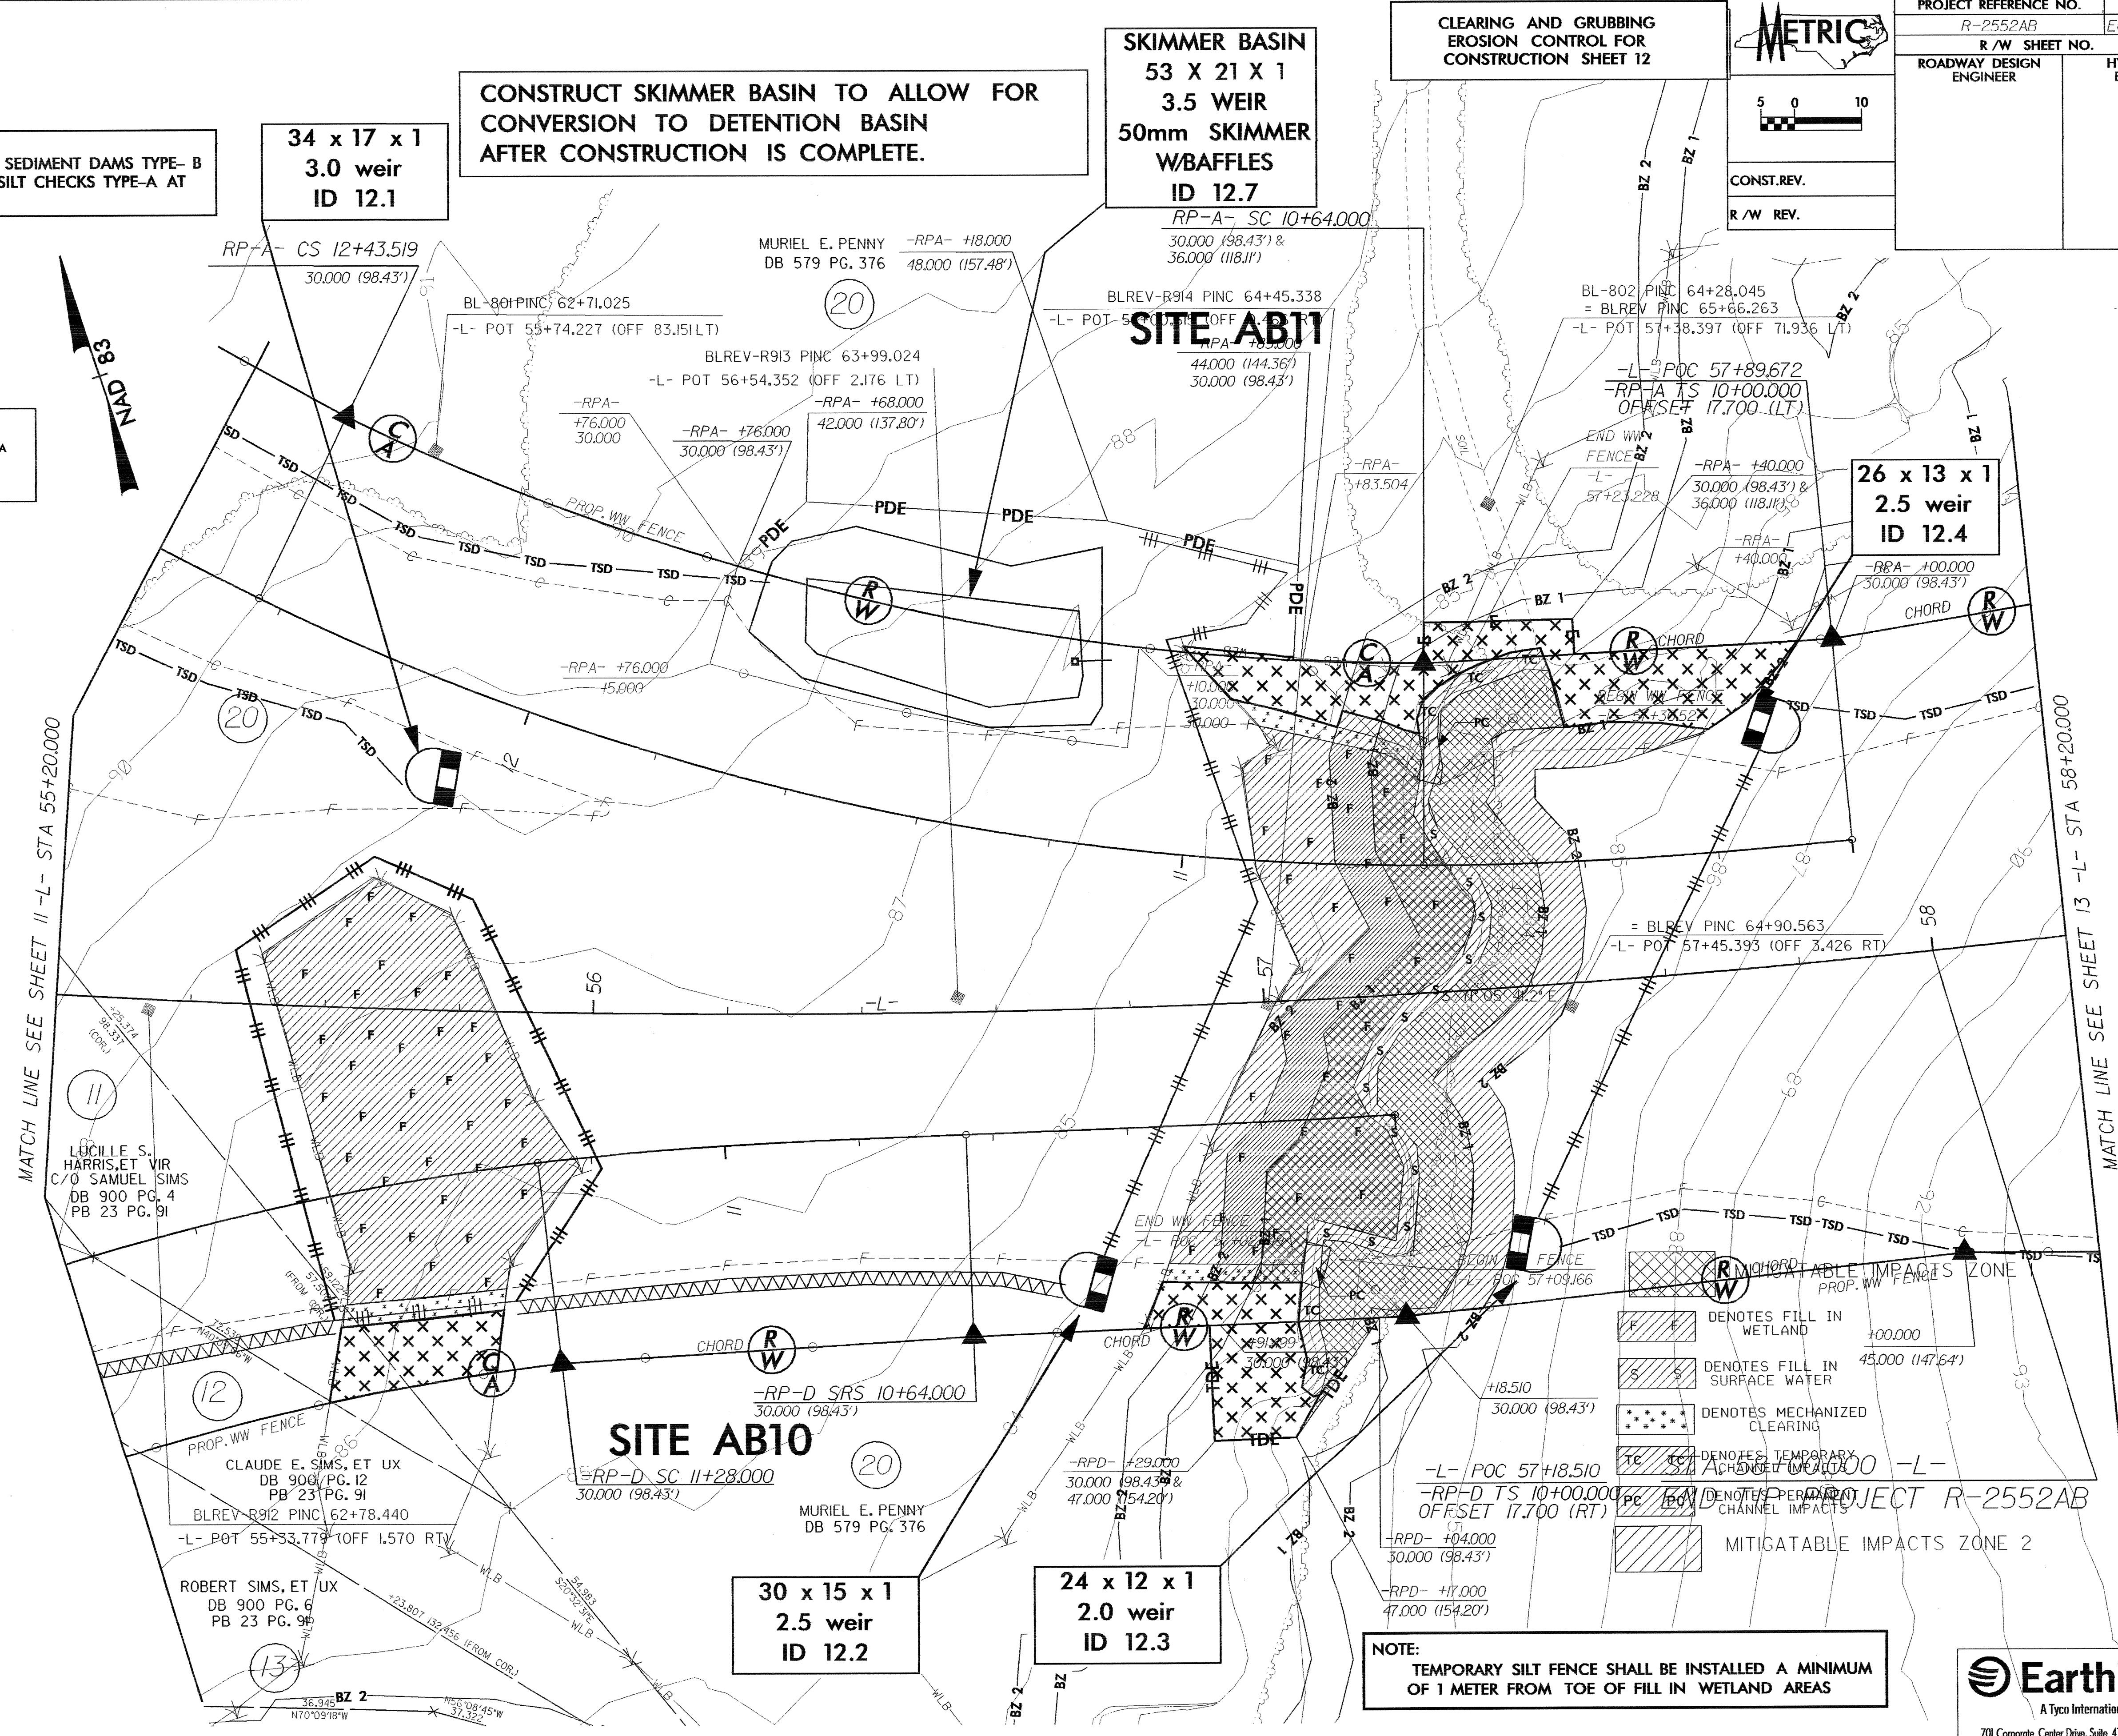

LEGEND

- DENOTES FILL IN WETLAND
- DENOTES FILL IN SURFACE WATER
- DENOTES MECHANIZED CLEARING
- DENOTES TEMPORARY CHANNEL IMPACTS
- DENOTES PERMANENT CHANNEL IMPACTS
- MITIGATABLE IMPACTS ZONE 2