

ENVIRONMENTALLY SENSITIVE AREA APPLIES TO BUFFER ZONES 1 AND 2. SEE PROJECT SPECIAL PROVISIONS.

JURISDICTIONAL AREA DO NOT DISTURB

NOTE: PLACE TEMPORARY ROCK SEDIMENT DAMS TYPE-B AND TEMPORARY ROCK SILT CHECKS TYPE-A AT DRAINAGE OUTLETS.

CLEARING AND GRUBBING EROSION CONTROL FOR CONSTRUCTION SHEET 10

5 0 10  
CONST.REV.  
R/W REV.


PROJECT REFERENCE NO. R-2552AB	SHEET NO. EC-10/CONST.10
R/W SHEET NO.	HYDRAULICS ENGINEER
ROADWAY DESIGN ENGINEER	

- MITIGATABLE IMPACTS ZONE 1
- MITIGATABLE IMPACTS ZONE 2
- DENOTES FILL IN SURFACE WATER
- DENOTES TEMP CHANNEL IMPACTS

CHARLES H. COATS  
DB 671 PG. 27  
DB 766 PG. 146  
PB 9 PG. 43

MATCH LINE SEE SHEET 9 -L- STA 45+88.000

MATCH LINE SEE SHEET 11 -L- STA 49+40.000

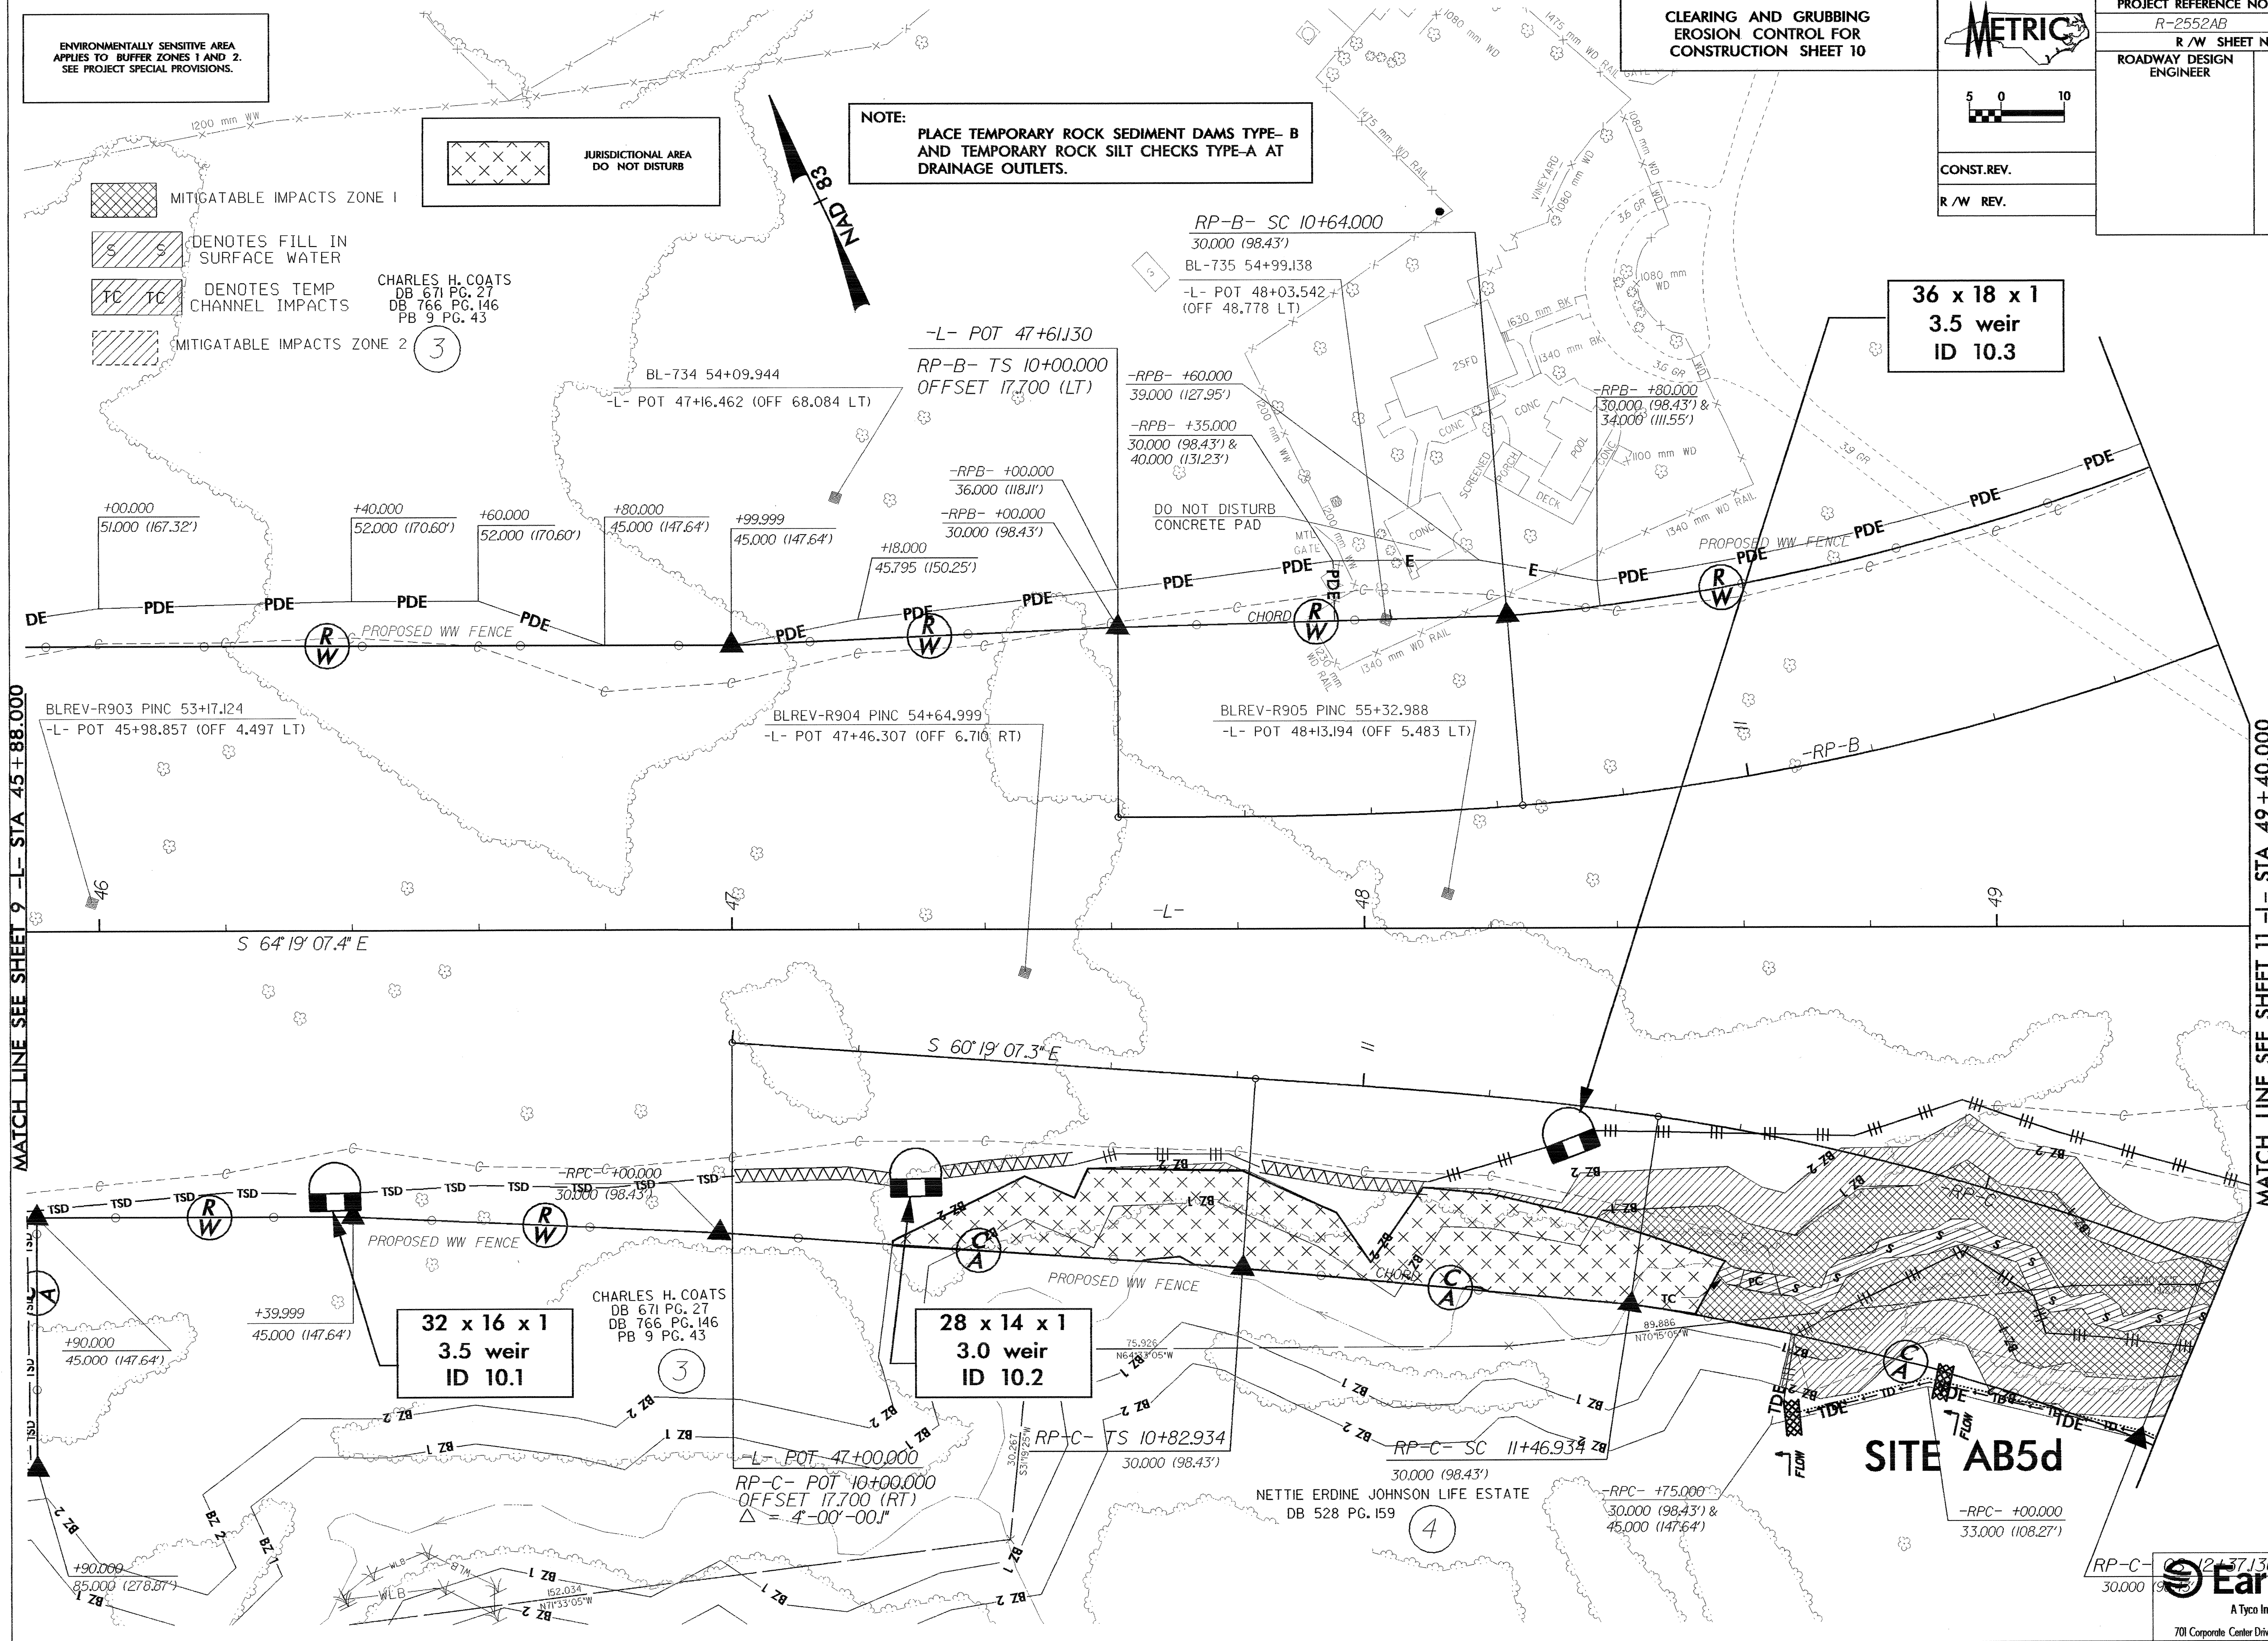

**SITE AB5d**