



ENVIRONMENTALLY SENSITIVE AREA
APPLIES TO BUFFER ZONES 1 AND 2.
SEE PROJECT SPECIAL PROVISIONS.


NOTE:
PLACE TEMPORARY ROCK SEDIMENT DAMS TYPE- B
AND TEMPORARY ROCK SILT CHECKS TYPE-A AT
DRAINAGE OUTLETS.

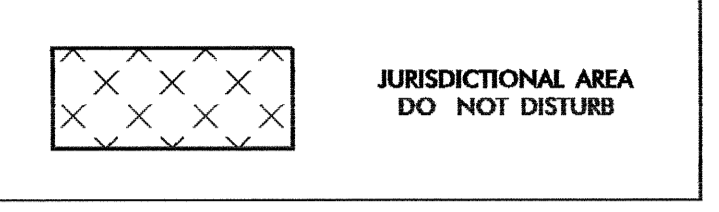

CLEARING AND GRUBBING
EROSION CONTROL FOR
CONSTRUCTION SHEET 8

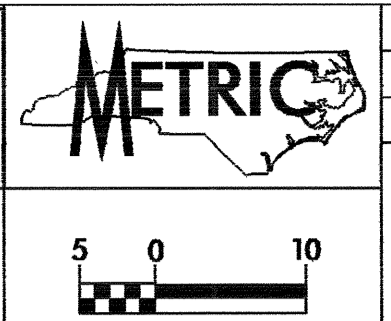

PROJECT REFERENCE NO. R-2552AB	SHEET NO. EC-8/CONST. 8
R/W SHEET NO. R-2552AA *22 & R-2552AB *8	ROADWAY DESIGN ENGINEER
	HYDRAULICS ENGINEER
CONST. REV.	
R/W REV.	

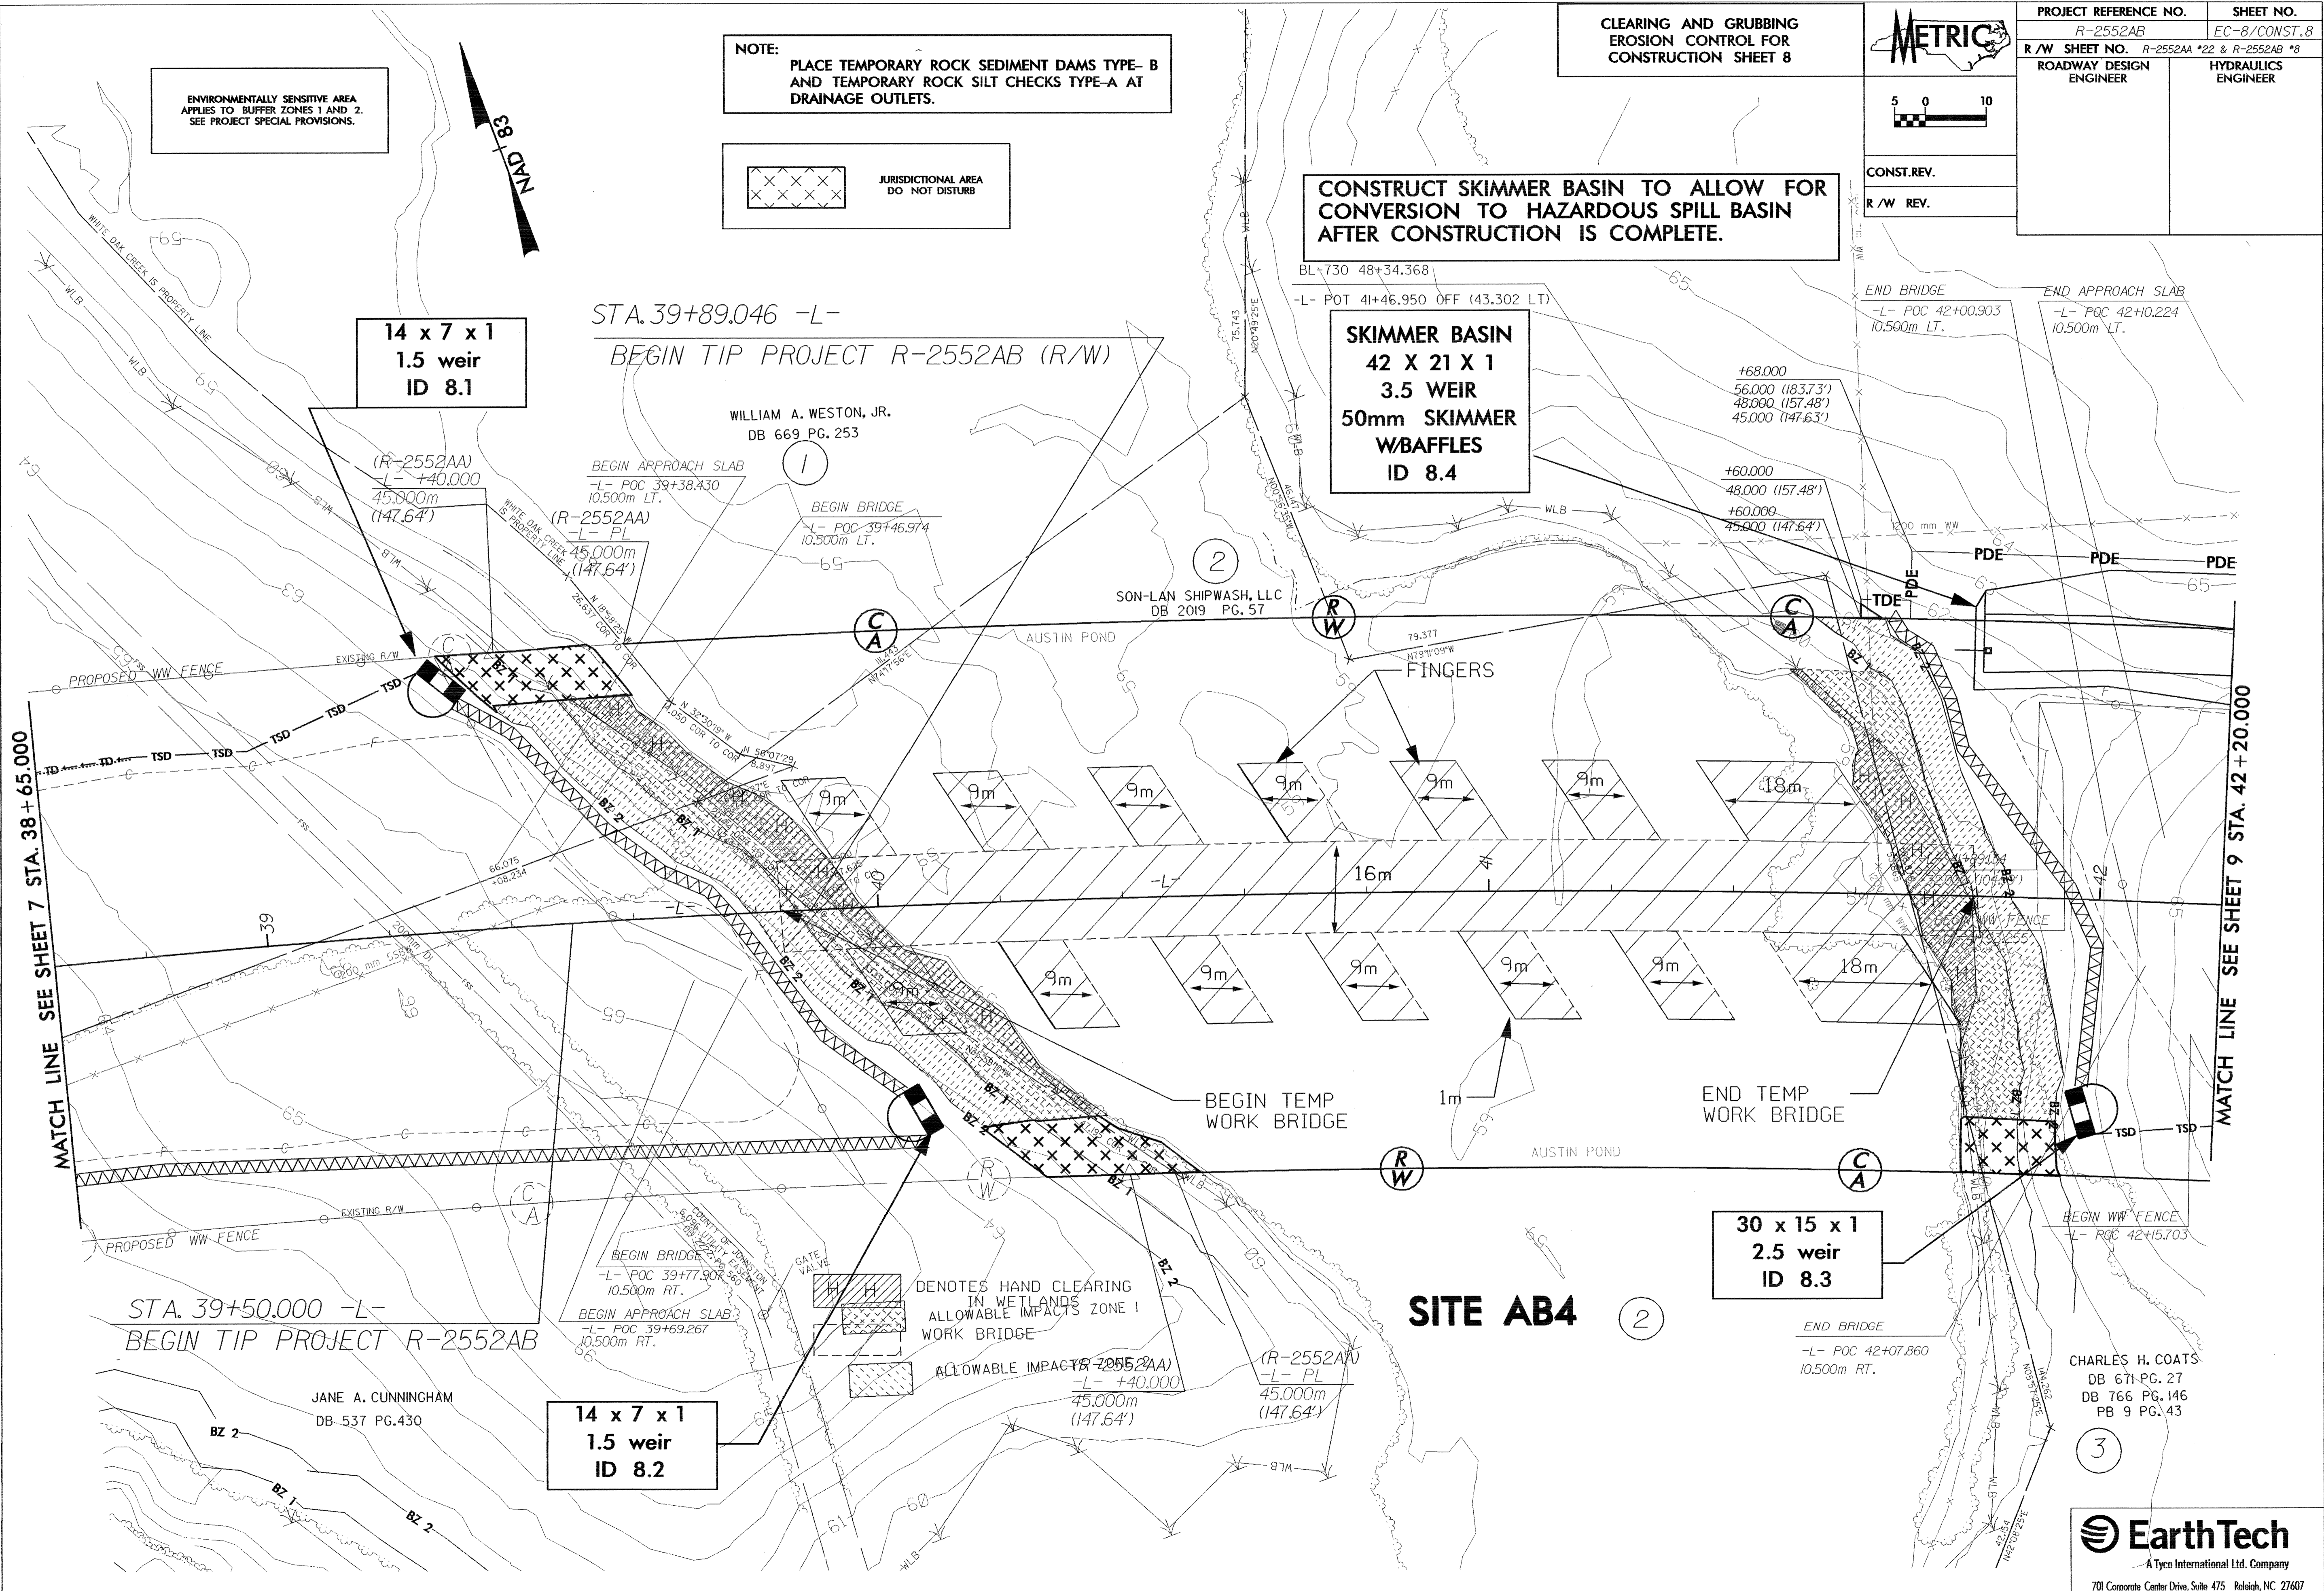

CONSTRUCT SKIMMER BASIN TO ALLOW FOR
CONVERSION TO HAZARDOUS SPILL BASIN
AFTER CONSTRUCTION IS COMPLETE.

SKIMMER BASIN
42 X 21 X 1
3.5 WEIR
50mm SKIMMER
W/BAFFLES
ID 8.4

30 x 15 x 1
2.5 weir
ID 8.3

14 x 7 x 1
1.5 weir
ID 8.2

STA. 39+50.000 -L-
BEGIN TIP PROJECT R-2552AB

STA. 39+89.046 -L-
BEGIN TIP PROJECT R-2552AB (R/W)

SITE AB4 (2)

MATCH LINE SEE SHEET 9 STA. 42 + 20.000

MATCH LINE SEE SHEET 7 STA. 38 + 65.000

CHARLES H. COATS
DB 671 PG. 27
DB 766 PG. 146
PB 9 PG. 43