
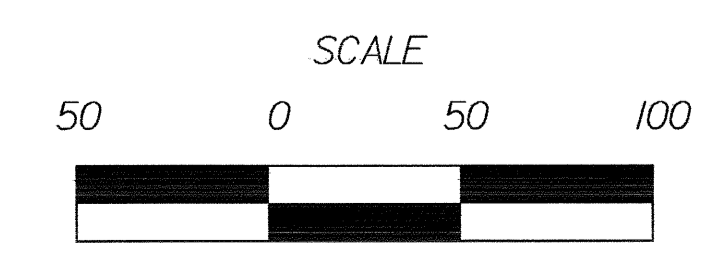
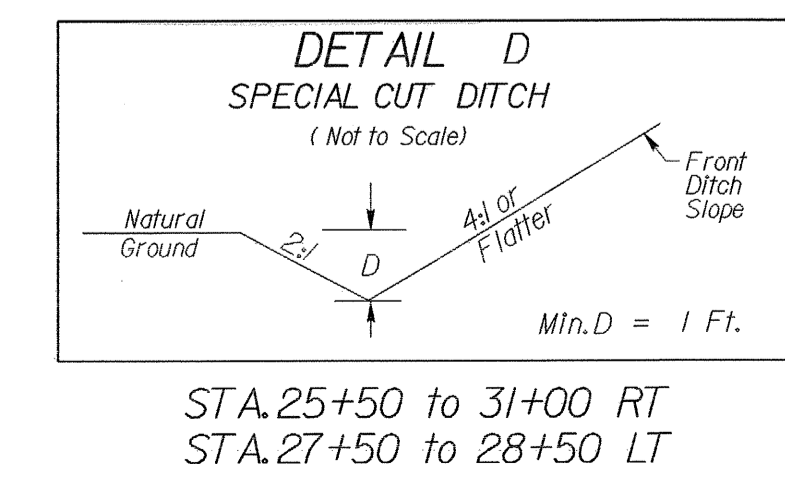
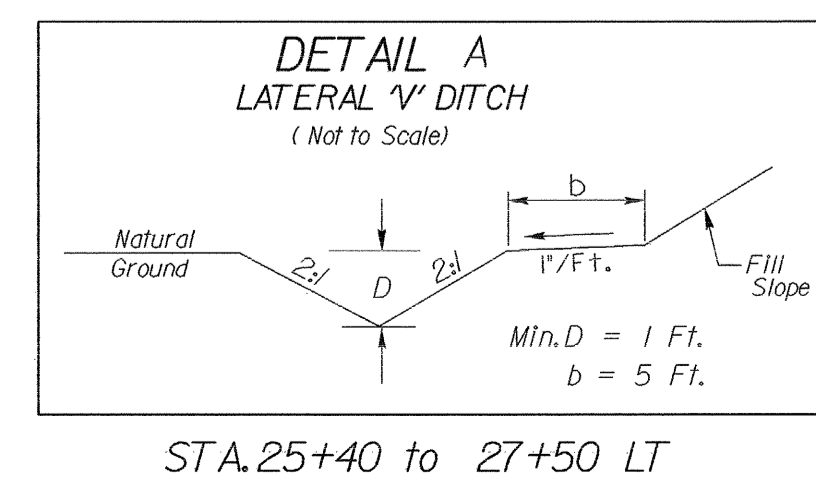
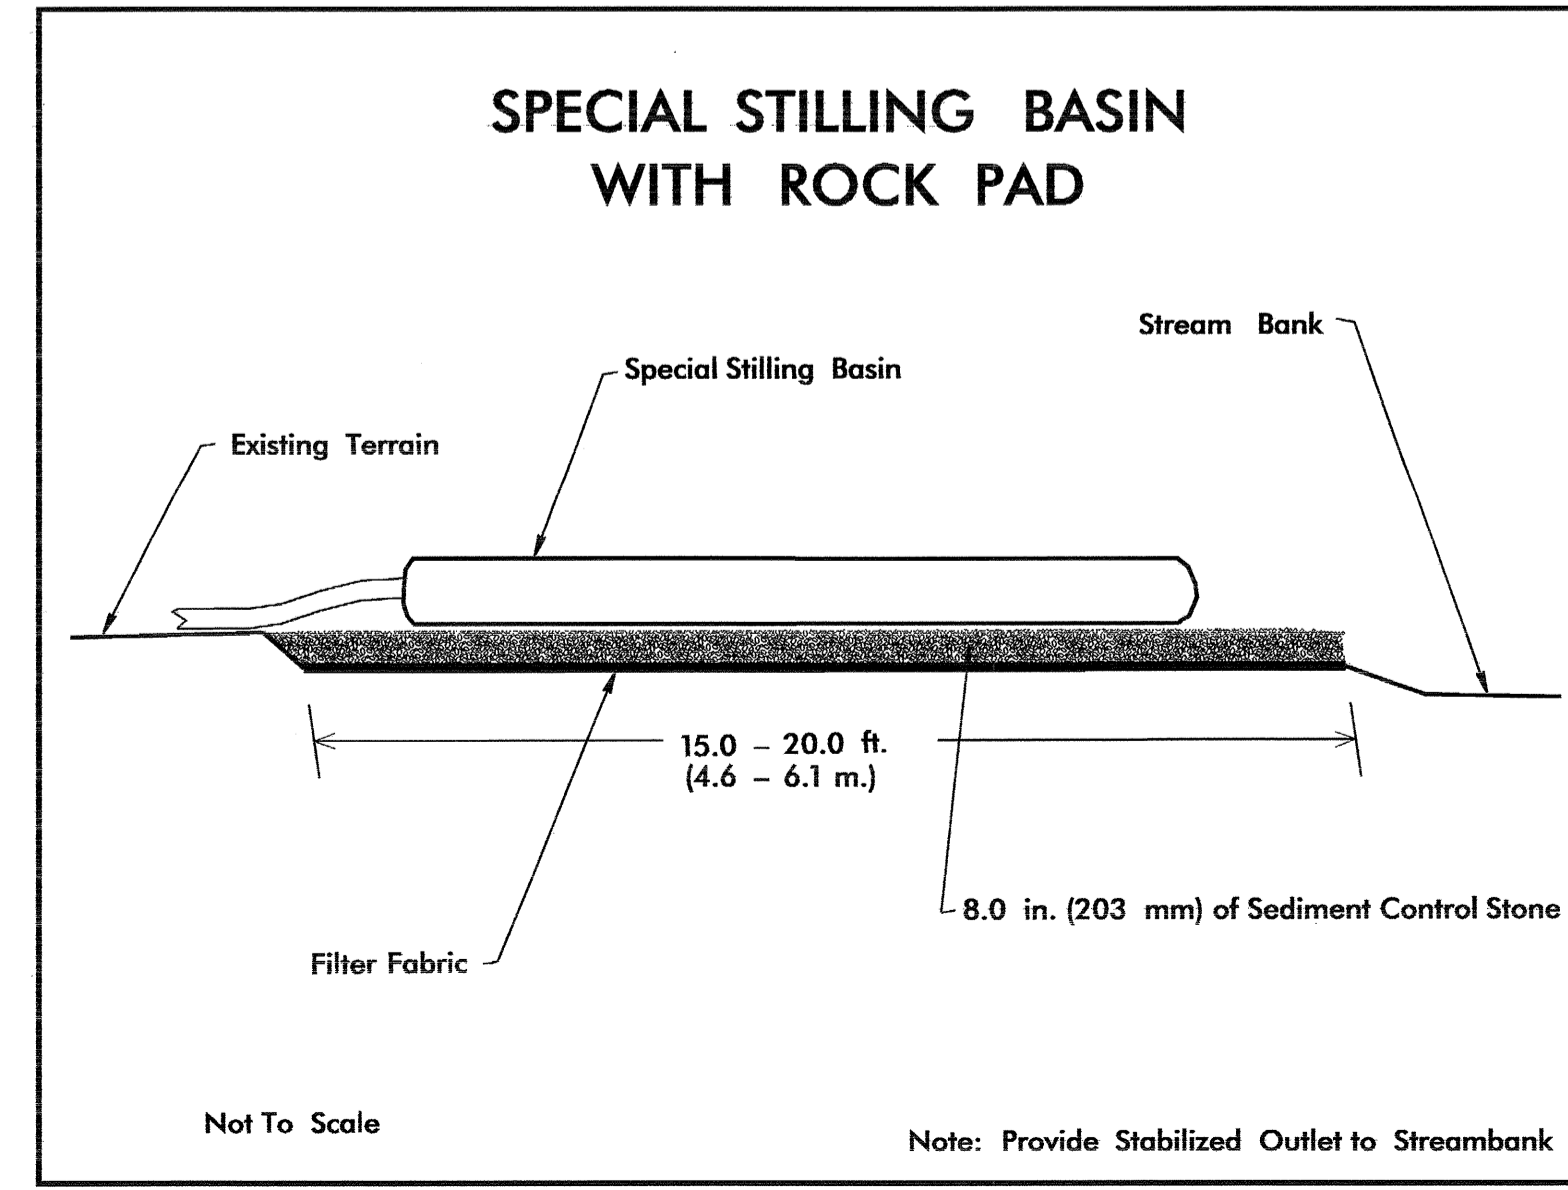


PROJECT REFERENCE NO.	SHEET NO.
B-3899	EC-5/CONST.5
R/W SHEET NO.	
ROADWAY DESIGN ENGINEER	HYDRAULICS ENGINEER

NOTE: UTILIZE SPECIAL STILLING BASIN, AND TEMPORARY ROCK SEDIMENT DAM TYPE - B, AS STILLING BASIN WHERE APPLICABLE.

NOTE: PLACE TEMPORARY ROCK SEDIMENT DAMS TYPE - B AND TEMPORARY ROCK SILT CHECKS TYPE - A AT DRAINAGE OUTLETS.

CLEARING AND GRUBBING EROSION CONTROL FOR CONSTRUCTION SHEET 5

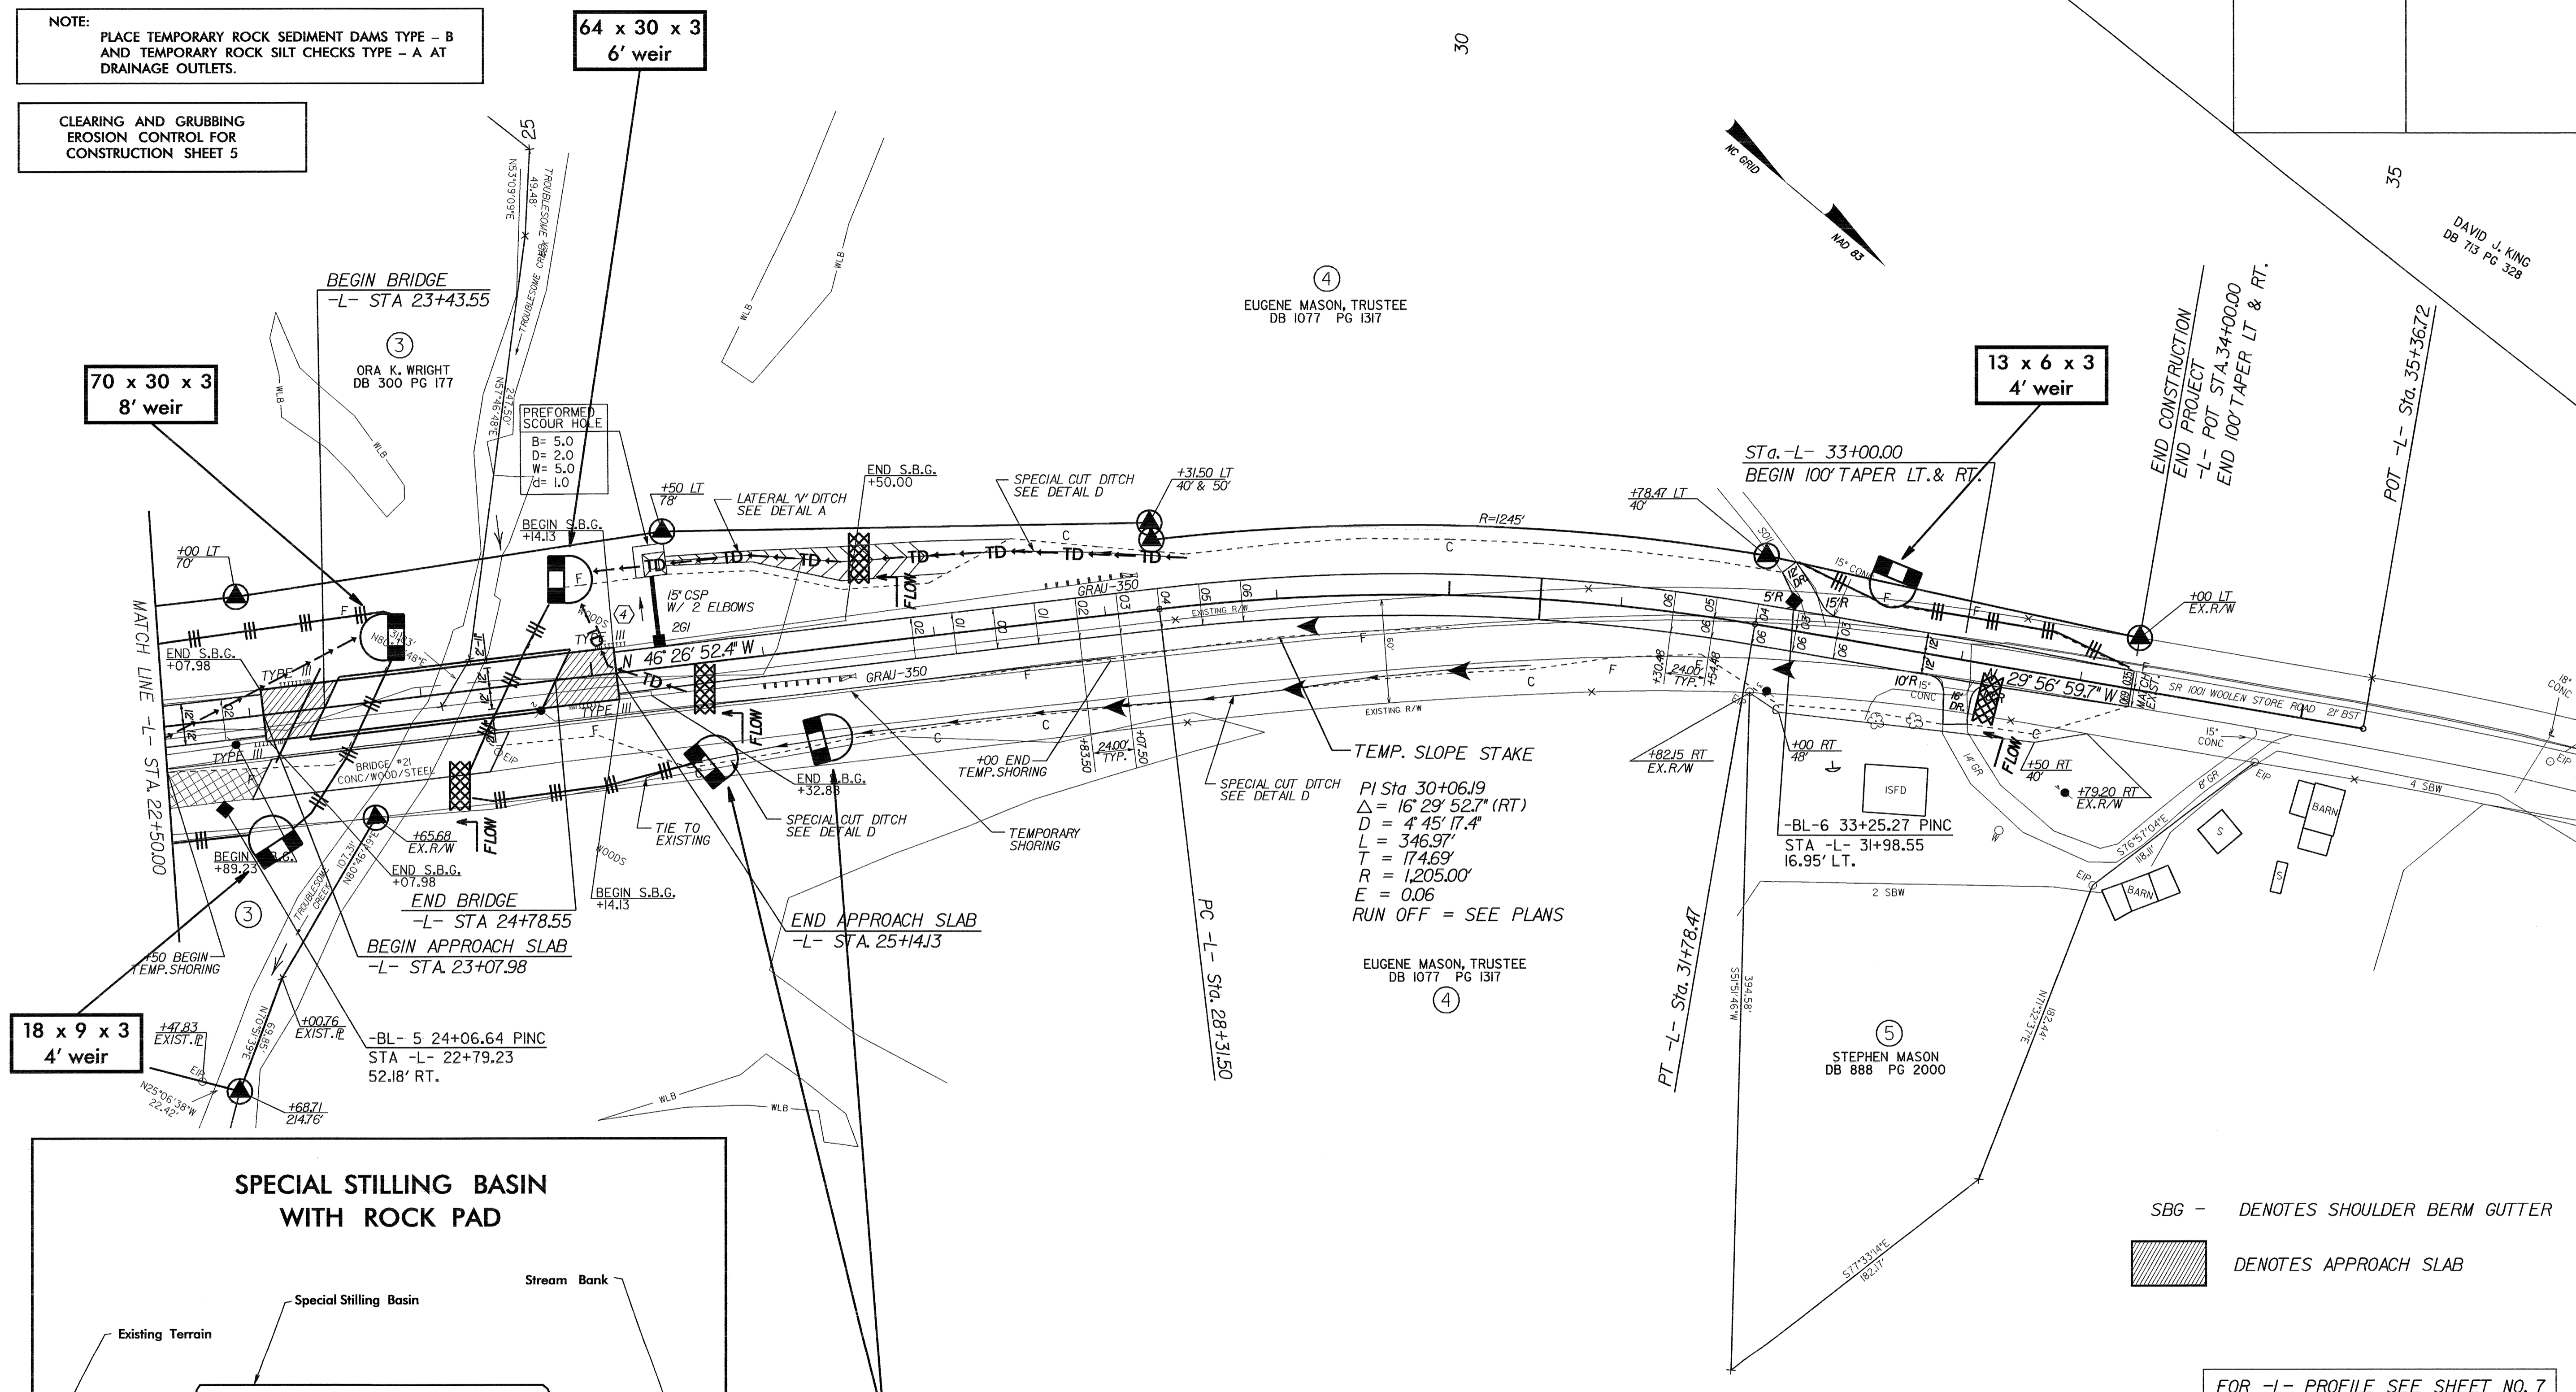

FOR -L- PROFILE SEE SHEET NO. 7

SEE SHEETS S-1 THRU S- FOR STRUCTURE PLANS

DAVID J. KING  
DB 73 PG 328

STEPHEN MASON  
DB 888 PG 2000

EUGENE MASON, TRUSTEE  
DB 1077 PG 1317

EUGENE MASON, TRUSTEE  
DB 1077 PG 1317