

STATE OF NORTH CAROLINA
DIVISION OF HIGHWAYS

STATE PROJECT REFERENCE NO.	SHEET NO.
R-4425	TCP-1

**PLAN FOR PROPOSED
TRAFFIC CONTROL, MARKING & DELINEATION**

Chatham, Hoke, Lee, Randolph, Richmond and Scotland Counties

R-4425

ROADWAY STANDARD DRAWINGS

THE FOLLOWING ROADWAY STANDARDS AS APPEAR IN "ROADWAY STANDARD DRAWINGS"-ROADWAY DESIGN UNIT-N.C. DEPARTMENT OF TRANSPORTATION-RALEIGH, N.C., DATED JULY 2006 ARE APPLICABLE TO THIS PROJECT AND BY REFERENCE HEREBY ARE CONSIDERED A PART OF THESE PLANS:

STD. NO.	TITLE
1101.02	TEMPORARY LANE CLOSURES
1101.04	TEMPORARY SHOULDER CLOSURES
1101.05	WORK ZONE VEHICLE ACCESSES
1101.11	TRAFFIC CONTROL DESIGN TABLES
1110.02	PORTABLE WORK ZONE SIGNS
1115.01	FLASHING ARROW PANELS
1130.01	DRUM
1135.01	CONES
1180.01	SKINNY-DRUM
1150.01	FLAGGING DEVICES
1165.01	TRUCK MOUNTED IMPACT ATTENUATOR
1261.01	GUARDRAIL & BARRIER DELINEATOR SPACING
1261.02	GUARDRAIL & BARRIER DELINEATOR TYPES
1262.01	GUARDRAIL END DELINEATION

PHASING

- STEP 1: INSTALL GUARDRAIL IN ACCORDANCE WITH ROADWAY PLANS, ROADWAY STANDARD DRAWINGS, AND SHEETS TCP-2 THROUGH TCP-8.
- USE SHEETS TCP-3, TCP-4, AND TCP-5 FOR WORK ON MULTI-LANE DIVIDED FACILITIES.
 - USE RSD 1101.02 SHEET 1 OF 9, AND TCP-4 FOR WORK ON TWO-LANE TWO-WAY UNDIVIDED FACILITIES IF PERSONNEL OR EQUIPMENT ARE WITHIN 5' OF EDGE OF TRAVEL LANE; OTHERWISE, USE RSD 1101.04.
 - USE SHEET TCP-5 FOR OUTSIDE SHOULDER WORK ON UNDIVIDED MULTI-LANE FACILITIES IF PERSONNEL AND EQUIPMENT ARE WITHIN 5' OF AN OPEN TRAVEL LANE; OTHERWISE, USE RSD 1101.04.
 - MAY USE "MOVING OPERATION CARAVAN" (SEE SHEETS TCP-6 THRU TCP-10) FOR SEEDING AND WATERING OPERATIONS ONLY.
 - REMOVE ALL TEMPORARY TRAFFIC CONTROL DEVICES AND RETURN TRAFFIC TO ITS EXISTING TRAFFIC PATTERN AT THE END OF EACH WORK PERIOD.

STEP 2: UPON COMPLETION OF THE PROJECT, REMOVE ALL TRAFFIC CONTROL DEVICES.

INDEX OF SHEETS

SHEET NO.	TITLE
TCP-1	LIST OF APPLICABLE ROADWAY STANDARD DRAWINGS, LEGEND, INDEX OF SHEETS AND PHASING
TCP-2	GENERAL NOTES
TCP-3	WORK ZONE WARNING SIGNS FOR GUIDERAIL AND GUARDRAIL INSTALLATION IN MEDIANS
TCP-4	ADVANCE WORK ZONE SIGNS FOR TWO-WAY UNDIVIDED, RAMPS AND -Y- LINES.
TCP-5	TEMPORARY LANE CLOSURES
TCP-6	MOVING OPERATION CARAVAN
TCP-7	MOVING OPERATION CARAVAN
TCP-8	MOVING OPERATION CARAVAN
TCP-9	MOVING OPERATION CARAVAN
TCP-10	MOVING OPERATION CARAVAN

LEGEND

- GENERAL**
- DIRECTION OF TRAFFIC FLOW
 - NORTH ARROW
 - PROPOSED PVMT. EXIST. PVMT.
 - WORK AREA
 - REMOVAL OF EXISTING PAVEMENT
- TRAFFIC CONTROL DEVICES**
- TYPE I BARRICADE
 - TYPE II BARRICADE
 - TYPE III BARRICADE
 - CONE
 - DRUM SKINNY DRUM
 - FLASHING ARROW PANEL (TYPE C)
 - STATIONARY SIGN
 - PORTABLE SIGN
 - STATIONARY OR PORTABLE SIGN
 - CRASH CUSHION
 - CHANGEABLE MESSAGE SIGN
 - TRUCK MOUNTED IMPACT ATTENUATOR (TMIA)
 - POLICE
 - FLAGGER
- PAVEMENT MARKINGS**
- CRYSTAL/CRYSTAL PAVEMENT MARKER
 - YELLOW/YELLOW PAVEMENT MARKER
 - CRYSTAL/RED PAVEMENT MARKER
 - PAVEMENT MARKING SYMBOLS

APPROVED:	PLAN PREPARED BY: N.C.D.O.T. DIVISION 8, DIVISION DESIGN CONSTRUCT UNIT (DDC)
DATE: 4-18-08	
SEAL	
	DIVISION DDC UNIT

18-APR-2008 15:07
D:\RDY\AR-4425\TCP\Nc-4425_tcp.dgn
gsdavis AT D8CAD239397

TIP PROJECT:

GENERAL NOTES

ADAPT THE TRAFFIC CONTROL PLANS, WHEN DIRECTED BY THE ENGINEER, TO MEET FIELD CONDITIONS TO PROVIDE SAFE AND EFFICIENT TRAFFIC MOVEMENT. CHANGES MAY BE REQUIRED WHEN PHYSICAL DIMENSIONS IN THE DETAIL DRAWINGS, STANDARD DETAILS AND ROADWAY DETAILS ARE NOT ATTAINABLE, OR RESULT IN DUPLICATE, OR UNDESIRABLE OVERLAPPING OF DEVICES. MODIFICATION MAY INCLUDE: MOVING, SUPPLEMENTING, COVERING OR REMOVAL OF DEVICES.

THE FOLLOWING GENERAL NOTES APPLY AT ALL TIMES FOR THE DURATION OF THE CONSTRUCTION PROJECT, EXCEPT WHEN OTHERWISE NOTED IN THE PLAN, OR DIRECTED BY THE ENGINEER.

TIME RESTRICTIONS

- A) DO NOT CLOSE OR NARROW TRAVEL LANES AS FOLLOWS:
- | | |
|---------------------------|---|
| <u>ROAD NAMES</u> | <u>DAY AND TIME RESTRICTIONS</u> |
| US 74, US 220, US 421 | Monday thru Friday 6:00 A.M. to 9:00 A.M. |
| US 311, US 1 US 64 US 401 | Monday thru Friday 4:00 P.M. to 8:00 P.M. |
| NC 87 & NC 49 | |
- B) DO NOT CLOSE OR NARROW TRAVEL LANES DURING HOLIDAYS AND SPECIAL EVENTS AS FOLLOWS:
- | |
|---------------------------|
| <u>ROAD NAMES</u> |
| US 74, US 220, US 421 |
| US 311, US 1 US 64 US 401 |
| NC 87 & NC 49 |

IN ADDITION, THE CONTRACTOR SHALL NOT CLOSE OR NARROW A LANE OF TRAFFIC ON ALL MAPS, DETAIN AND/OR ALTER THE TRAFFIC FLOW ON OR DURING HOLIDAYS, HOLIDAY WEEKENDS, SPECIAL EVENTS, OR ANY OTHER TIME WHEN TRAFFIC IS UNUSUALLY HEAVY, INCLUDING THE FOLLOWING SCHEDULES:

HOLIDAY

1. FOR UNEXPECTED OCCURRENCE THAT CREATES UNUSUALLY HIGH TRAFFIC VOLUMES, AS DIRECTED BY THE ENGINEER.
2. FOR NEW YEAR'S, BETWEEN THE HOURS OF 4:00 P.M. DECEMBER 31ST TO 9:00 A.M. JANUARY 2ND. IF NEW YEAR'S DAY IS ON A SATURDAY OR A SUNDAY, THEN UNTIL 9:00 A.M. THE FOLLOWING TUESDAY.
3. FOR EASTER, BETWEEN THE HOURS OF 4:00 P.M. THURSDAY AND 9:00 A.M. MONDAY.
4. FOR MEMORIAL DAY, BETWEEN THE HOURS OF 4:00 P.M. FRIDAY TO 9:00 A.M. TUESDAY.
5. FOR INDEPENDENCE DAY, BETWEEN THE HOURS OF 4:00 P.M. THE DAY BEFORE INDEPENDENCE DAY AND 9:00 A.M. THE DAY AFTER INDEPENDENCE DAY.

IF INDEPENDENCE DAY IS ON A FRIDAY, SATURDAY, SUNDAY OR MONDAY THEN BETWEEN THE HOURS OF 4:00 P.M. THE THURSDAY BEFORE INDEPENDENCE DAY AND 9:00 A.M. THE TUESDAY AFTER
6. FOR LABOR DAY, BETWEEN THE HOURS OF 4:00 P.M. FRIDAY TO 9:00 A.M. TUESDAY.
7. FOR THANKSGIVING, BETWEEN THE HOURS OF 4:00 P.M. TUESDAY TO 9:00 A.M. MONDAY.
8. FOR CHRISTMAS, BETWEEN THE HOURS OF 4:00 P.M. THE FRIDAY BEFORE THE WEEK OF CHRISTMAS DAY AND 9:00 A.M. THE FOLLOWING MONDAY AFTER THE WEEK OF CHRISTMAS.
9. FOR NASCAR RACES AT THE LOWE'S MOTOR SPEEDWAY ON NC 49, BETWEEN THE HOURS OF 8:00 A.M. THE WEDNESDAY BEFORE THE FIRST RACE AND 8:00 PM THE MONDAY AFTER THE LAST RACE.

LANE AND SHOULDER CLOSURE REQUIREMENTS

- C) REMOVE LANE CLOSURE DEVICES FROM THE LANE WHEN WORK IS NOT BEING PERFORMED BEHIND THE LANE CLOSURE OR WHEN A LANE CLOSURE IS NO LONGER NEEDED, OR AS DIRECTED BY THE ENGINEER.
- D) WHEN PERSONNEL AND/OR EQUIPMENT ARE WORKING WITHIN 30 FT (5m) OF AN OPEN TRAVEL LANE, CLOSE THE NEAREST OPEN SHOULDER USING ROADWAY STANDARD DRAWING NO. 1101.04 UNLESS THE WORK AREA IS PROTECTED BY BARRIER OR GUARDRAIL.
- E) WHEN PERSONNEL AND/OR EQUIPMENT ARE WORKING ON THE SHOULDER ADJACENT TO AN UNDIVIDED FACILITY AND WITHIN 5 FT (1.5m) OF AN OPEN TRAVEL LANE, CLOSE THE NEAREST OPEN TRAVEL LANE USING ROADWAY STANDARD DRAWING NO. 1101.02 UNLESS THE WORK AREA IS PROTECTED BY BARRIER OR GUARDRAIL.

WHEN PERSONNEL AND/OR EQUIPMENT ARE WORKING ON THE SHOULDER ADJACENT TO A DIVIDED FACILITY AND WITHIN 10 FT (3m) OF AN OPEN TRAVEL LANE, CLOSE THE NEAREST OPEN TRAVEL LANE USING 1101.02 UNLESS THE WORK AREA IS PROTECTED BY BARRIER OR GUARDRAIL.

- F) WHEN PERSONNEL AND/OR EQUIPMENT ARE WORKING WITHIN A LANE OF TRAVEL OF AN UNDIVIDED OR DIVIDED FACILITY, CLOSE THE LANE ACCORDING TO THE TRAFFIC CONTROL PLANS, ROADWAY STANDARD DRAWINGS OR AS DIRECTED BY THE ENGINEER. CONDUCT THE WORK SO THAT ALL PERSONNEL AND/OR EQUIPMENT REMAIN WITHIN THE CLOSED TRAVEL LANE.
- G) DO NOT WORK SIMULTANEOUSLY WITHIN 15 FT ON BOTH SIDES OF AN OPEN TRAVELWAY, RAMP OR LOOP WITHIN THE SAME LOCATION UNLESS PROTECTED WITH GUARDRAIL OR BARRIER.
- H) DO NOT PERFORM WORK INVOLVING HEAVY EQUIPMENT WITHIN 15 FT (5m) OF THE EDGE OF TRAVELWAY WHEN WORK IS BEING PERFORMED BEHIND A LANE CLOSURE ON THE OPPOSITE SIDE OF THE TRAVELWAY.
- I) DO NOT INSTALL MORE THAN 2 MILES OF LANE CLOSURE ON ANY ROUTE, MEASURED FROM THE BEGINNING OF THE MERGE TAPER TO THE END OF THE LANE CLOSURE.
- J) DO NOT INSTALL MORE THAN 2 SIMULTANEOUS LANE CLOSURES, IN ANY ONE DIRECTION, ON ANY ROUTE.
- K) WHEN DIRECTED BY THE ENGINEER, USE PILOT VEHICLE OPERATION IN CONJUNCTION WITH FLAGGERS AND ANY OTHER TRAFFIC CONTROL DEVICES NECESSARY TO MAINTAIN TRAFFIC WITH IN THE 1 MILES STATIONARY WORK ZONE WHEN GUARDRAIL EQUIPMENT IS LOCATED WITHIN 5 FEET OF THE EDGE OF PAVEMENT.
- L) COMPLETE EACH GUARDRAIL SECTION BEFORE MOVING TO ANOTHER SECTION AND/OR BY THE END OF EACH WORKDAY UNLESS INCLEMENT WEATHER OR OTHER CONDITIONS BEYOND THE CONTROL OF CONTRACTOR, INTERFERE WITH THE WORK.
- M) HAVE GUARDRAIL PLACED ON ALL INSTALLED POSTS BY THE END OF EACH WORK DAY.

USE TMIA TO PROTECT THE END SECTION OF AN INSTALLED GUARDRAIL SECTION UNTIL A PERMANENT END SECTION IS INSTALLED.
- N) WHEN A PERIOD OF INACTIVITY IS ANTICIPATED TO BE GREATER THAN 4 HOURS WITHIN THE 2 MILE WORK ZONE, STAGE THE WORK SO THAT ALL LANES OF TRAFFIC CAN BE REOPENED TO TRAFFIC AND ALL CONSTRUCTION AND TRAFFIC CONTROL EQUIPMENT CAN BE REMOVED TO A LOCATION GREATER THAN 10 FEET FROM EDGE OF PAVEMENT UNLESS DIRECTED OTHERWISE BY THE ENGINEER.

TRAFFIC PATTERN ALTERATIONS

- O) NOTIFY THE ENGINEER TWENTY ONE (21) CALENDAR DAYS PRIOR TO ANY TRAFFIC PATTERN ALTERATION.

TRAFFIC CONTROL DEVICES

- P) SPACE CHANNELIZING DEVICES IN WORK AREAS NO GREATER THAN TWICE THE POSTED SPEED LIMIT (MPH), EXCEPT 10 FT (3m) ON-CENTER IN RADII, AND 3 FT (1m) OFF THE EDGE OF AN OPEN TRAVELWAY, WHEN LANE CLOSURES ARE NOT IN EFFECT.
- Q) PLACE SETS OF THREE DRUMS PERPENDICULAR TO THE EDGE OF THE TRAVELWAY ON 500 FT (150m) CENTERS WHEN UNOPENED LANES ARE CLOSED TO TRAFFIC. THESE DRUMS SHALL BE IN ADDITION TO CHANNELIZING DEVICES.
- R) WHEN USING ROADWAY STANDARD DRAWINGS 1101.02, TCP-3 AND TCP-5, SKINNY-DRUMS OR CONES MAY BE USED IN LIEU OF DRUMS.


MISCELLANEOUS

- S) MAINTAIN CONTINUOUS AND SAFE VEHICULAR ACCESS, INCLUDING BUT NOT LIMITED TO ALL RESIDENCES, BUSINESSES, SCHOOLS, POLICE AND FIRE STATIONS, HYDRANTS, OTHER EMERGENCY SERVICES, HOSPITAL AND MAILBOXES.

30-APR-2008 09:09
D:\RDY\R-4425\TCP\R-4425_tcp.dgn
gsdovis AT D8CAD239397


APPROVED: <i>GSD</i> DATE: 4-18-08	GENERAL NOTES	
	SCALE: NONE	REVISIONS
	DATE: APRIL 08	
	DWG. BY: MRT	
	DESIGN BY: GSD	
REVIEWED BY: GSD	 <small>DIVISION DDC UNIT</small>	

MEDIAN GUARDRAIL / GUIDERAIL INSTALLATION

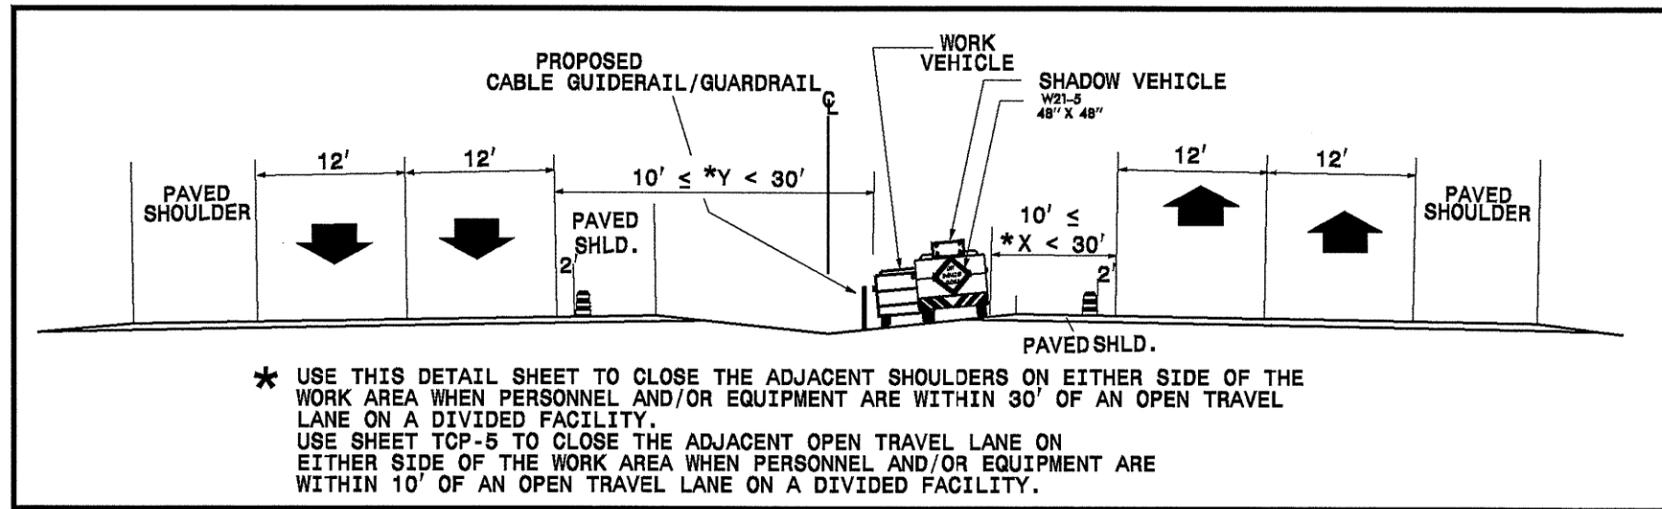

MESSAGE NO. 1	MESSAGE NO. 2
TRUCKS ENTERING HIGHWAY	MEDIAN WORK AHEAD

CHANGEABLE MESSAGE SIGN

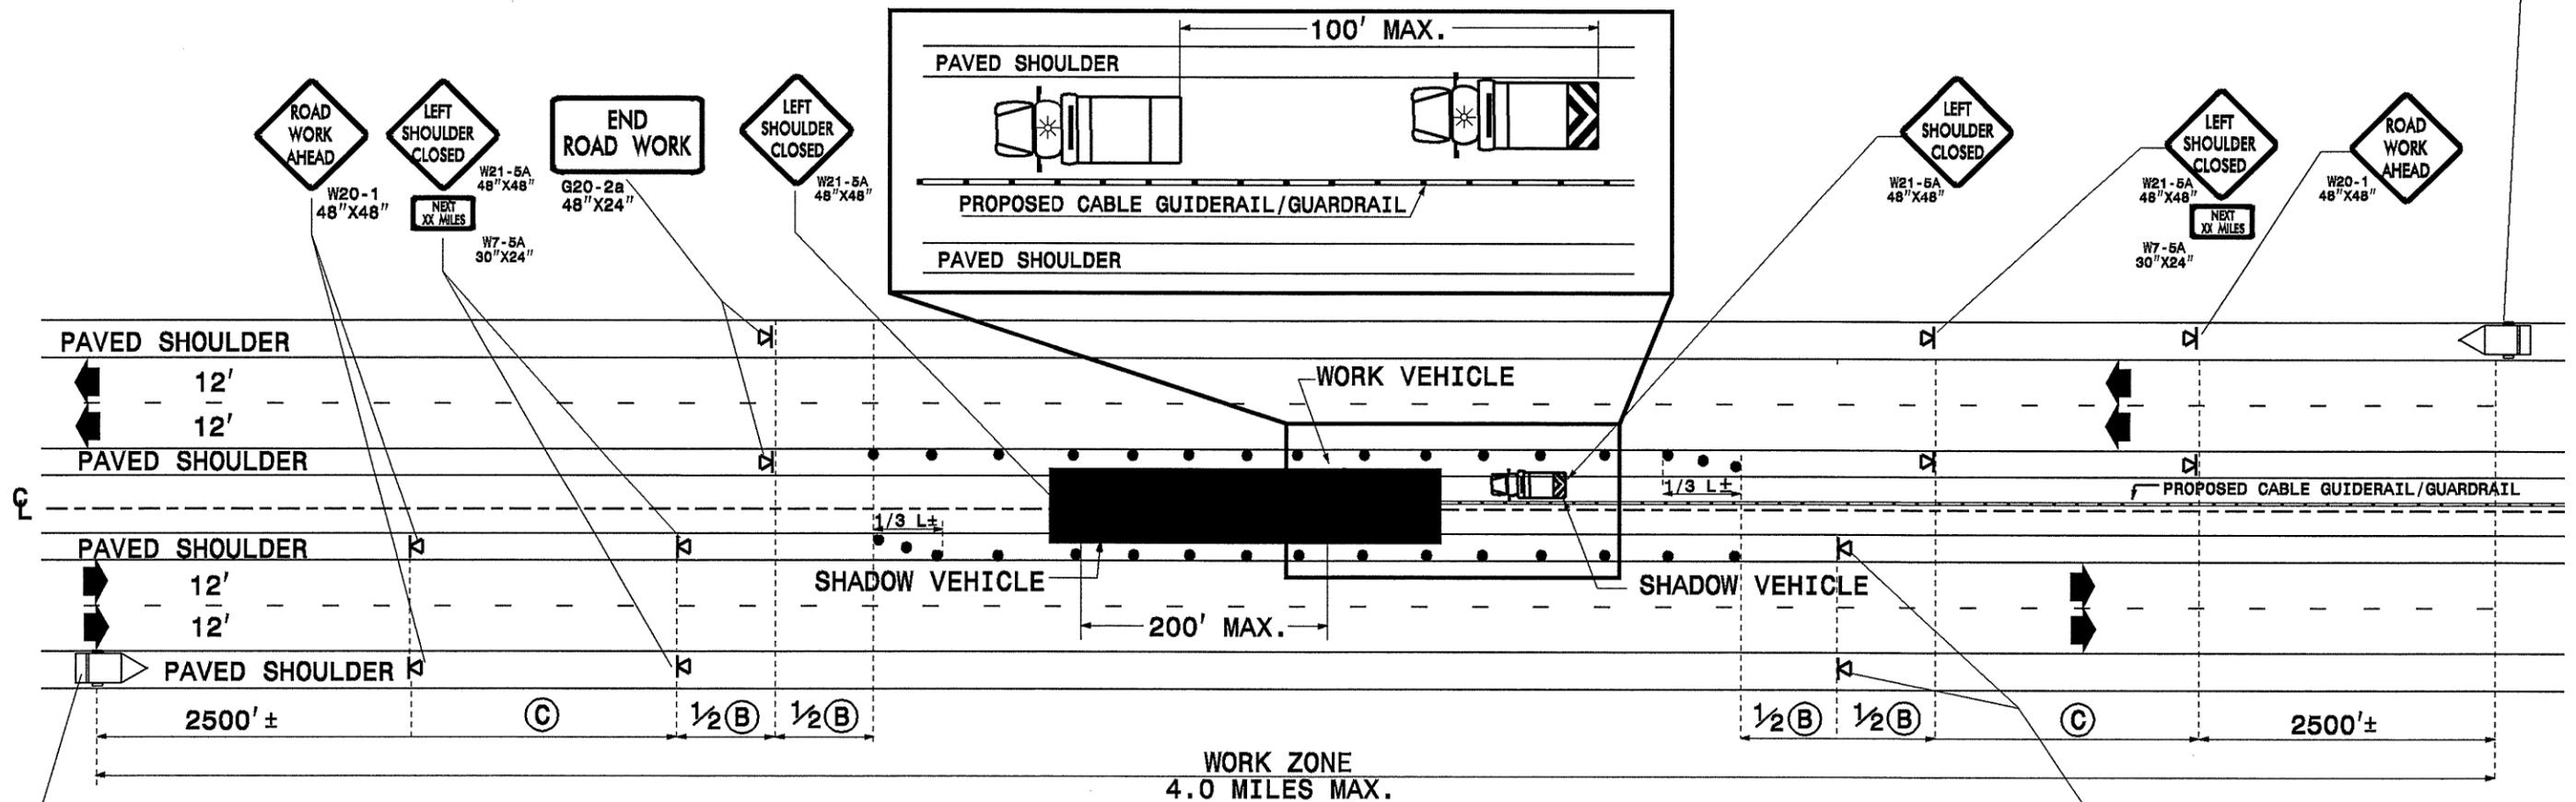

MESSAGE NO. 1	MESSAGE NO. 2
TRUCKS ENTERING HIGHWAY	MEDIAN WORK AHEAD

CHANGEABLE MESSAGE SIGN

NOTES

- USE PORTABLE MOUNT WORK ZONE WARNING SIGNS.
- WHEN WORK IS COMPLETED IN THE WORK ZONE, REMOVE ALL SIGNING AND SET UP NEXT WORK ZONE.
- MOUNT FLASHING ARROW BOARDS ON SHADOW WORK ZONE VEHICLES ONLY.
- OPERATE FLASHING ARROW BOARDS IN FOUR (4) CORNER CAUTION MODE.
- REFER TO ROADWAY STANDARD DRAWING 1101.11 (SHEET 4 OF 4) FOR SIGN SPACING.


**** USE CHANGEABLE MESSAGE SIGNS ON HIGHWAYS WITH SPEED LIMIT OVER 55 MPH**

APPROVED: <i>GSD</i> DATE: 4-18-08	WORK ZONE WARNING SIGNS FOR GUIDERAIL AND GUARDRAIL INSTALLATION IN MEDIANS	
	SCALE: NONE	
	DATE: APRIL 08	
	DWG. BY: MRT	
	DESIGN BY: GSD	
	REVIEWED BY: GSD	DIVISION DDC UNIT

ADVANCED WORK ZONE WARNING SIGNING FOR TWO-WAY UNDIVIDED, RAMPS & -Y- LINES


PROJ. REFERENCE NO.	SHEET NO.
R-4425	TCP-4

DETAIL B TWO-WAY UNDIVIDED

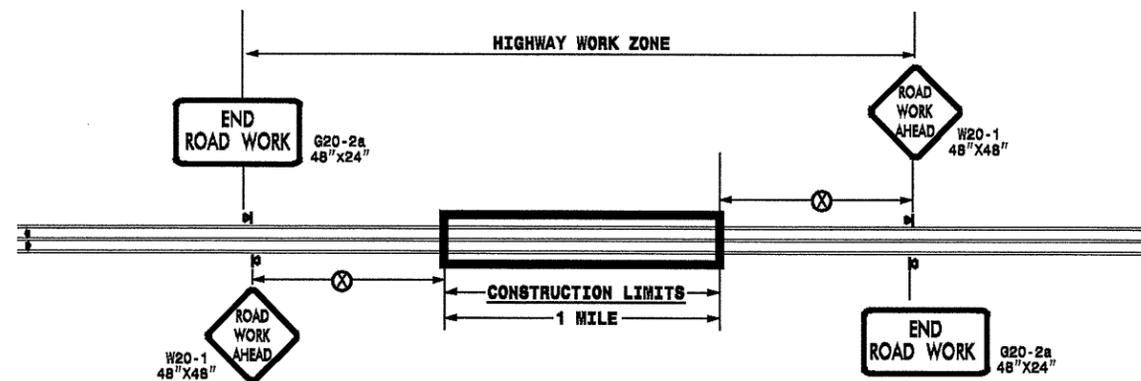


POSTED SPEED LIMIT (M.P.H.)	RECOMMENDED MINIMUM SIGN SPACING
≤ 50	500'
≥ 55	1000'

DETAIL C

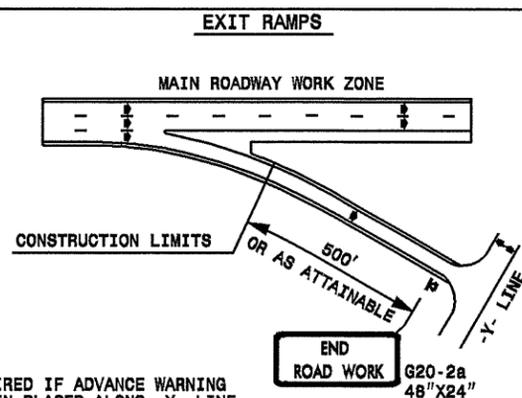


NOTE: SIGN NOT REQUIRED IF ADVANCE WARNING SIGNS HAVE BEEN PLACED ALONG -Y- LINE THAT RAMP INTERSECTS. IF CONSTRUCTION LIMITS ARE AT END OF RAMP, PLACE SIGN AT END OF RAMP.

DETAIL D

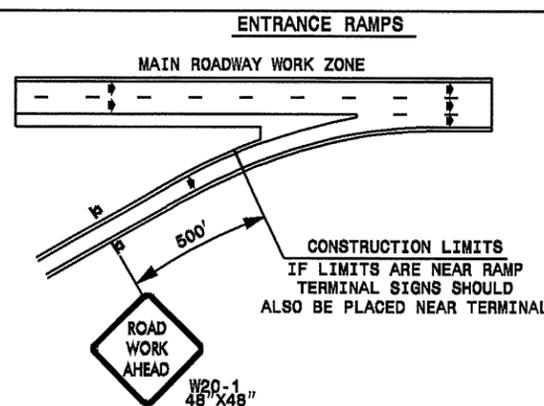

DETAIL E

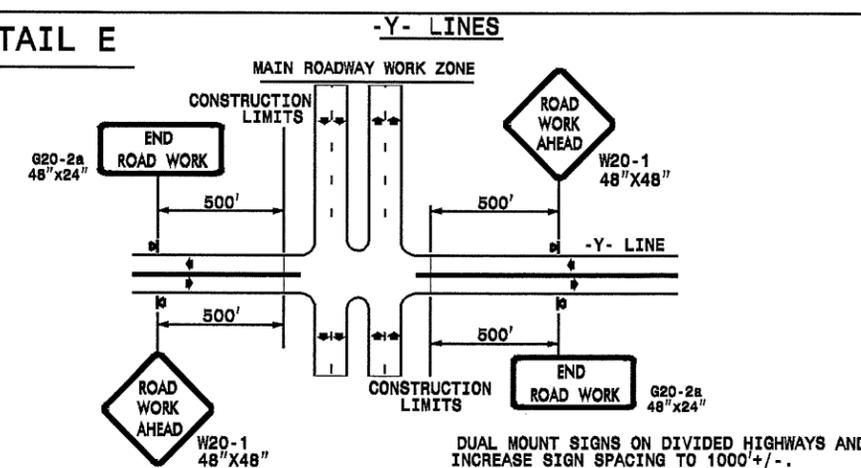


DUAL MOUNT SIGNS ON DIVIDED HIGHWAYS AND INCREASE SIGN SPACING TO 1000'+/-.

GENERAL NOTES

- USE FLUORESCENT ORANGE SHEETING (TYPE VII, VIII, OR IX) ON ALL ADVANCED WORK ZONE SIGNS.
- USE PORTABLE MOUNTED WORK ZONE WARNING SIGNS.
- WHEN WORK IS COMPLETED IN THE WORK ZONE, REMOVE ALL SIGNING AND SET UP NEXT WORK ZONE.
- ALL SIGN SPACING DIMENSIONS ARE APPROXIMATE. FIELD ADJUST AS NECESSARY OR AS DIRECTED.
- MOUNT SIGNS A MINIMUM OF 5 FEET ABOVE PAVEMENT ELEVATION FOR RAMPS AND MULTILANE ROADWAYS.
- TWO-WAY UNDIVIDED ADVANCE WARNING SIGN CONFIGURATION MAY BE USED ON URBAN MULTI-LANE FACILITIES WHERE CONDITIONS LIMIT THE USE OF DUAL MOUNTED SIGNS AS DETERMINED BY THE ENGINEER.

LEGEND	
⊗	PORTABLE SIGN
→	DIRECTION OF TRAFFIC FLOW


APPROVED: *G. S. Davis* DATE: 9/18/08

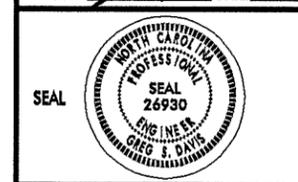


ADVANCED WORK ZONE WARNING SIGNS FOR TWO-WAY UNDIVIDED, RAMPS & -Y- LINES

SCALE: NONE		REVISIONS
DATE: APRIL OR		
DWG. BY: MRT		
DESIGN BY: GSD		
REVIEWED BY: GSD	DIVISION DDC UNIT	CHD FILE

TEMPORARY LEFT LANE CLOSURE

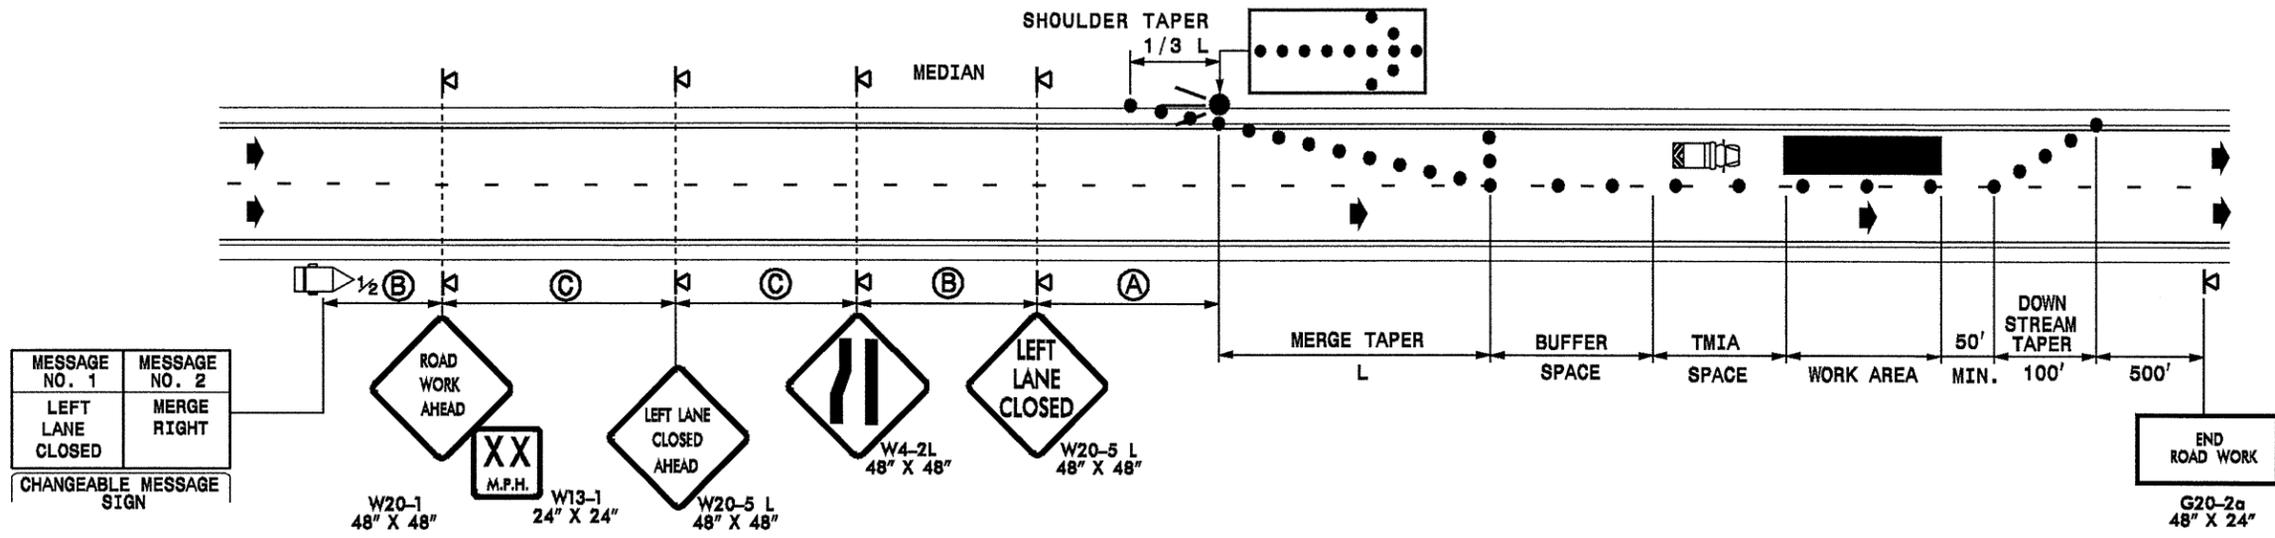

TEMPORARY RIGHT LANE CLOSURE

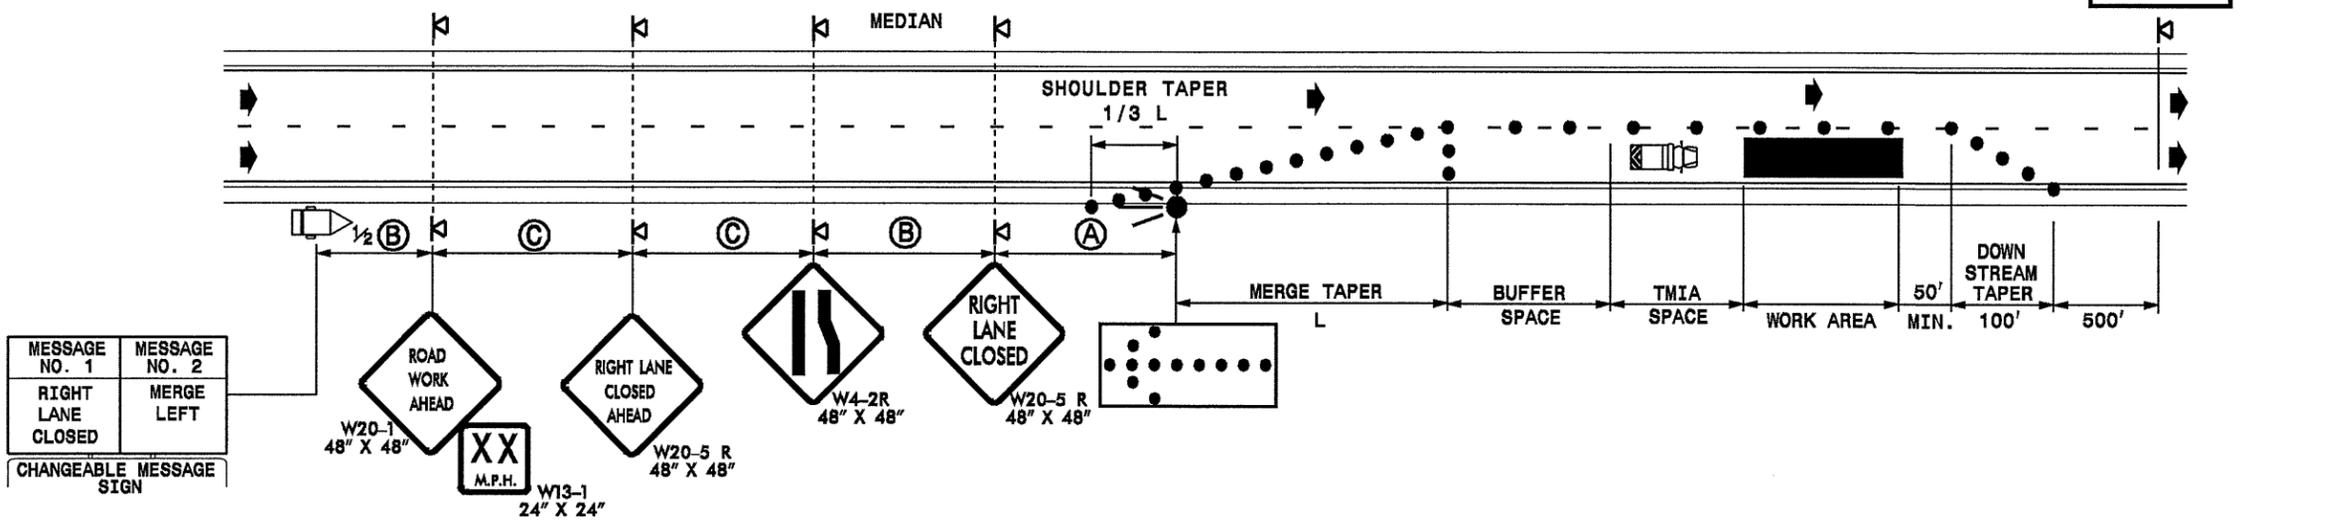

GENERAL NOTES

- PLACE ARROW PANELS ON THE SHOULDER (PAVED OR UNPAVED). PLACE ARROW PANELS WITHIN THE TAPER IF SHOULDERS DO NOT EXIST. MEET THE REQUIREMENTS FOR STOPPING SIGHT DISTANCE AT THE LOCATION OF THE ARROW PANEL. IF NEEDED, EXTEND LANE CLOSURES AT THE BUFFER SPACE, SUCH THAT STOPPING SIGHT DISTANCE TO THE ARROW PANEL IS MET. (SEE STD. 1101.11 SHEET 2)
- PLACE DRUMS IN TAPERS AT THE MAXIMUM SPACING EQUAL IN FEET TO THE POSTED SPEED LIMIT. PLACE DRUMS ALONG THE BUFFER SPACE AND WORK AREA AT THE MAXIMUM SPACING EQUAL IN FEET TO 2 TIMES THE POSTED SPEED LIMIT.
- REFER TO STD. 1101.11 SHEETS 1 & 4, FOR "L" DISTANCE AND SIGN SPACING.
- REFER TO STD. 1101.02 SHEETS 6 AND 7 FOR TREATMENT OF LANE CLOSURES THRU INTERCHANGES.
- PORTRAY A SPEED 10 MPH LESS THAN THE POSTED SPEED LIMIT ON ADVISORY SPEED PANELS (XX MPH, SIGN W13-1), UNLESS A LOWER SPEED IS DETERMINED NECESSARY BY THE ENGINEER.
- INSTALL LANE CLOSURES WITH THE TRAFFIC FLOW, BEGINNING WITH DEVICES ON THE UPSTREAM SIDE OF TRAFFIC. REMOVE LANE CLOSURES AGAINST THE TRAFFIC FLOW, BEGINNING WITH DEVICES ON THE DOWNSTREAM SIDE OF TRAFFIC.
- TMIA'S ARE REQUIRED ONLY WHEN A BUFFER SPACE CANNOT BE ATTAINED, OR WHEN DIRECTED BY THE ENGINEER OR THE PLANS. WHEN USED, POSITION THE TMIA TO MAINTAIN A ROLL-AHEAD DISTANCE AS RECOMMENDED BY THEIR MANUFACTURER.
- REFER TO ROADWAY STANDARD DRAWING 1101.11 (SHEET 4 OF 4) FOR SIGN SPACING.
- PLACE CHANGEABLE MESSAGE SIGN (CMS) ON THE OUTSIDE OF THE TRAVELWAY AS DIRECTED BY THE ENGINEER. PLACE CMS APPROXIMATELY 1/2 MILE IN ADVANCE OF THE W20-5 SIGNS. IF TRAFFIC BACKS UP TO WHERE THE CMS IS INITIALLY PLACED, RELOCATE CMS 1/2 MILE FROM ANTICIPATED BACKUP. CONTINUE TO MONITOR TRAFFIC, MOVE CMS APPROXIMATELY 1/2 MILE IN CONJUNCTION WITH ANTICIPATED BACKUP.

LEGEND	
	FLASHING ARROW PANEL (TYPE C)
	TRUCK MOUNTED IMPACT ATTENUATOR(TMIA)
	DRUM
	PORTABLE SIGN
	DIRECTION OF TRAFFIC FLOW
	CHANGEABLE MESSAGE SIGN (CMS)

APPROVED:	DATE: 4/19/08	TEMPORARY LANE CLOSURES								
SCALE: NONE	DATE: APRIL 08	<table border="1"> <thead> <tr> <th colspan="2">REVISIONS</th> </tr> </thead> <tbody> <tr> <td> </td> <td> </td> </tr> <tr> <td> </td> <td> </td> </tr> <tr> <td> </td> <td> </td> </tr> </tbody> </table>	REVISIONS							
REVISIONS										
DWG. BY: MRT	DESIGN BY: GSD									
REVIEWED BY: GSD										


GENERAL NOTES

- (1) THE FOLLOWING OPTIONS MAY BE USED AS THE FIRST ADVANCE WARNING THE MOTORISTS SEES:
 - A. TRUCK MOUNTED ADVANCE WARNING SIGNS
 - B. MOVING CHANGEABLE MESSAGE SIGN (CMS)
 - C. GROUND MOUNTED ADVANCE WARNING SIGNS (MUST USE 'NEXT 10 MILES' AND MAKE CIRCLE TO PICK UP SIGNS)
 - D. STATIONARY CHANGEABLE MESSAGE SIGN (CMS) (MUST USE 'NEXT 10 MILES' AND MAKE CIRCLE TO PICK UP CMS)
- (2) TOTAL DISTANCE BETWEEN FIRST AND LAST VEHICLE IN CARAVAN SHOULD BE APPROXIMATELY ONE (1) MILE IN LENGTH.
- (3) IF USING GROUND MOUNTED ADVANCE WARNING SIGNS OR STATIONARY CMS, THE TOTAL DISTANCE BETWEEN THE FIRST ADVANCE WARNING SIGN OR CMS AND APPLICATION VEHICLE SHOULD NOT EXCEED 10 MILES AND SIGN W21-3BSP SHOULD READ 'MACHINERY IN ROAD NEXT 10 MILES'.
- (4) SIGNS ON VEHICLES SHOULD BE MOUNTED A MINIMUM OF ONE (1) FOOT FROM THE GROUND AND SHOULD NOT BLOCK THE MOTORIST'S SIGHT OF THE FLASHING ARROW PANEL AND/OR LIGHT BAR.
- (5) SIGN W20-5L SHOULD BE PLACED ON BACK OF PROTECTION VEHICLE AND SIGN W20-LD ON BACK OF ADVANCE WARNING VEHICLE IN MULTILANE DIVIDED TRAFFIC SO VEHICLES APPROACHING FROM REAR ARE NOTIFIED OF OPERATION
- (6) RADIO COMMUNICATION BETWEEN VEHICLES IS RECOMMENDED.
- (7) USE A LIGHT BAR OR ROTATING BEACON ON THE ADVANCE WARNING VEHICLES.
- (8) USE OF CMS'S ARE OPTIONAL WITH ADVANCED WARNING VEHICLES.
- (9) USE A TYPE "B" FLASHING ARROW PANEL.

PANEL TYPE	MIN. SIZE
B	60"X30"

LEGEND

-  PORTABLE SIGN
-  DIRECTION OF TRAFFIC FLOW
-  APPLICATION VEHICLE WITH ROTATING BEACON
-  PROTECTION VEHICLE WITH TRUCK MOUNTED IMPACT ATTENUATOR (TMIA) AND ROTATING BEACON (SEE ROADWAY STANDARD NO. 1185.01)
-  ADVANCE WARNING VEHICLE i.e. PICKUP TRUCK WITH MOUNTED SIGN
-  FLASHING ARROW PANEL, TYPE "B" "CAUTION MODE"
-  FLASHING ARROW PANEL, TYPE "B" APPROPRIATE DIRECTION INDICATED

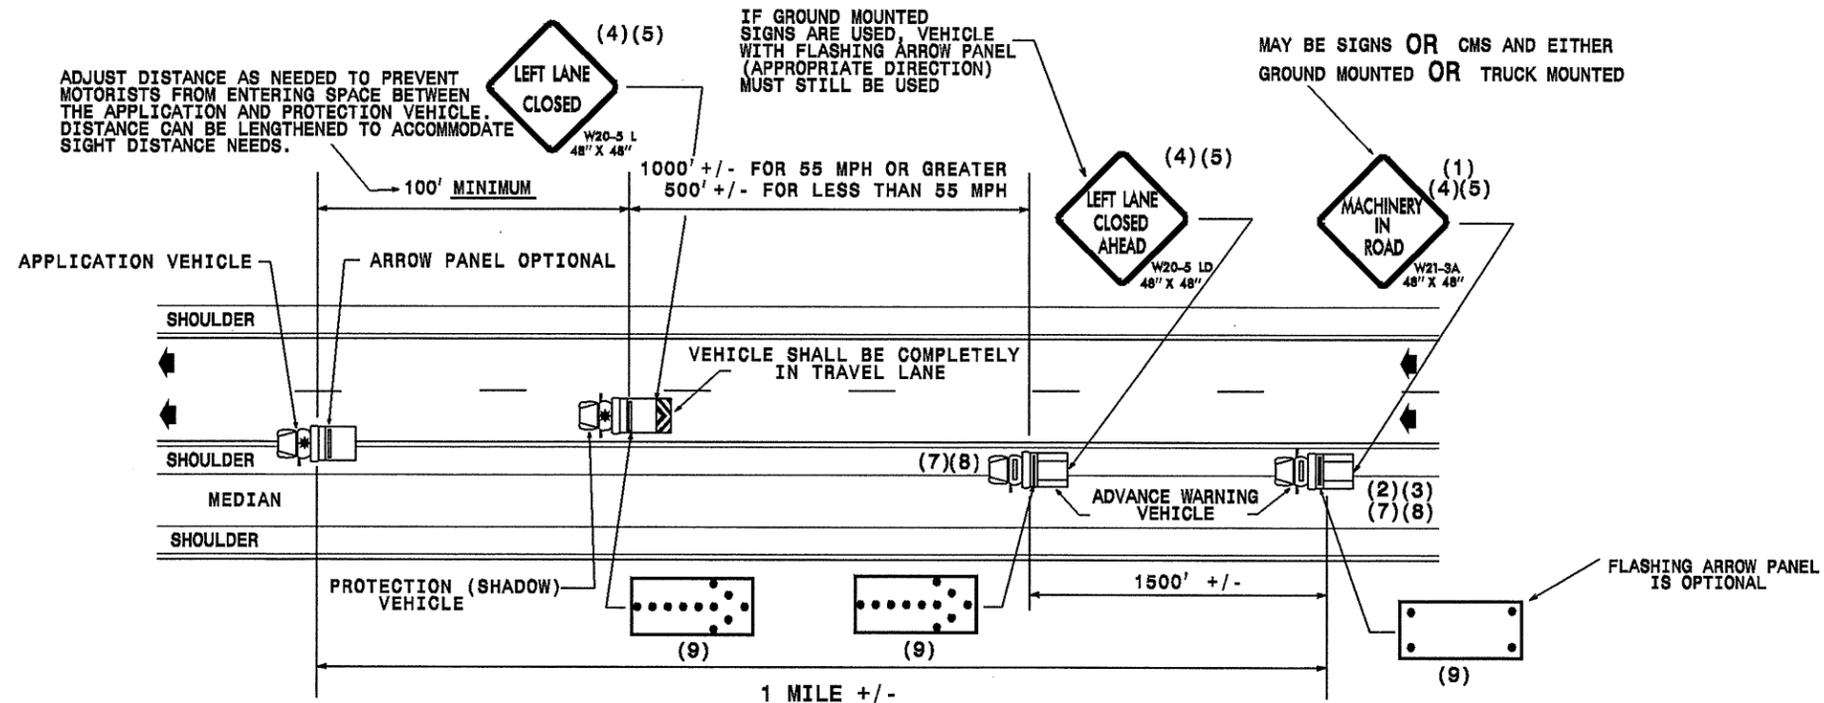

MOVING OPERATION CARAVAN

(OPERATIONS TRAVELING 3 MPH OR FASTER)

FOR INTERSTATE & HIGH VOLUME MULTILANE DIVIDED ROADWAYS
IN MEDIAN AND ON RIGHT SIDE W/PAVED SHOULDERS LESS THAN 10' WIDE

DRAWING NUMBER 1
IMPLEMENTATION DATE: 02/27/97
REVISED: 07/29/02

APPROVED: *GSD* DATE: 4/12/08



MOVING OPERATION CARAVAN

SCALE: NONE
DATE: APRIL 08
DWG. BY: MRT
DESIGN BY: GSD
REVIEWED BY: GSD



REVISIONS

18-APR-2008 14:54
D:\RDY\AR-4425\TCP\N-4425_top.dgn
gsdavis

GENERAL NOTES


- (1) THE FOLLOWING OPTIONS MAY BE USED FOR THE FIRST ADVANCE WARNING THE MOTORISTS SEES:
 - A. TRUCK MOUNTED ADVANCE WARNING SIGNS
 - B. MOVING CHANGEABLE MESSAGE SIGN (CMS)
 - C. GROUND MOUNTED ADVANCE WARNING SIGNS (MUST USE 'NEXT 10 MILES' AND MAKE CIRCLE TO PICK UP SIGNS)
 - D. STATIONARY CHANGEABLE MESSAGE SIGN (CMS) (MUST USE 'NEXT 10 MILES' AND MAKE CIRCLE TO PICK UP CMS)
- (2) TOTAL DISTANCE BETWEEN FIRST AND LAST VEHICLE IN CARAVAN SHOULD BE APPROXIMATELY ONE (1) MILE IN LENGTH.
- (3) IF USING GROUND MOUNTED ADVANCE WARNING SIGNS OR STATIONARY CMS, THE TOTAL DISTANCE BETWEEN THE FIRST ADVANCE WARNING SIGN OR CMS AND APPLICATION VEHICLE SHOULD NOT EXCEED 10 MILES AND SIGN W21-5CSP SHOULD READ 'SHOULDER CLOSED NEXT 10 MILES'.
- (4) SIGNS ON VEHICLES SHOULD BE MOUNTED A MINIMUM OF ONE (1) FOOT FROM THE GROUND AND SHOULD NOT BLOCK THE MOTORIST'S SIGHT OF THE FLASHING ARROW PANEL AND/OR LIGHT BAR.

- (5) SIGN W21-5BSP SHOULD BE PLACED ON BACK OF PROTECTION VEHICLE AND SIGN W21-5ASP ON BACK OF ADVANCE WARNING VEHICLE IN MULTILANE DIVIDED TRAFFIC SO VEHICLES APPROACHING FROM REAR ARE NOTIFIED OF OPERATION.
- (6) RADIO COMMUNICATION BETWEEN VEHICLES IS RECOMMENDED.
- (7) USE A LIGHT BAR OR ROTATING BEACON ON THE ADVANCE WARNING VEHICLES.
- (8) USE OF CMS'S ARE OPTIONAL WITH ADVANCED WARNING VEHICLES.
- (9) USE A TYPE "B" FLASHING ARROW PANEL.

PANEL TYPE	MIN. SIZE
B	60"X30"

LEGEND

-  PORTABLE SIGN
-  DIRECTION OF TRAFFIC FLOW
-  APPLICATION VEHICLE WITH ROTATING BEACON
-  PROTECTION VEHICLE WITH TRUCK MOUNTED IMPACT ATTENUATOR (TMIA) AND ROTATING BEACON (SEE ROADWAY STANDARD NO. 1165.01)
-  ADVANCE WARNING VEHICLE 1.0 PICKUP TRUCK WITH MOUNTED SIGN
-  FLASHING ARROW PANEL, TYPE "B" CAUTION MODE

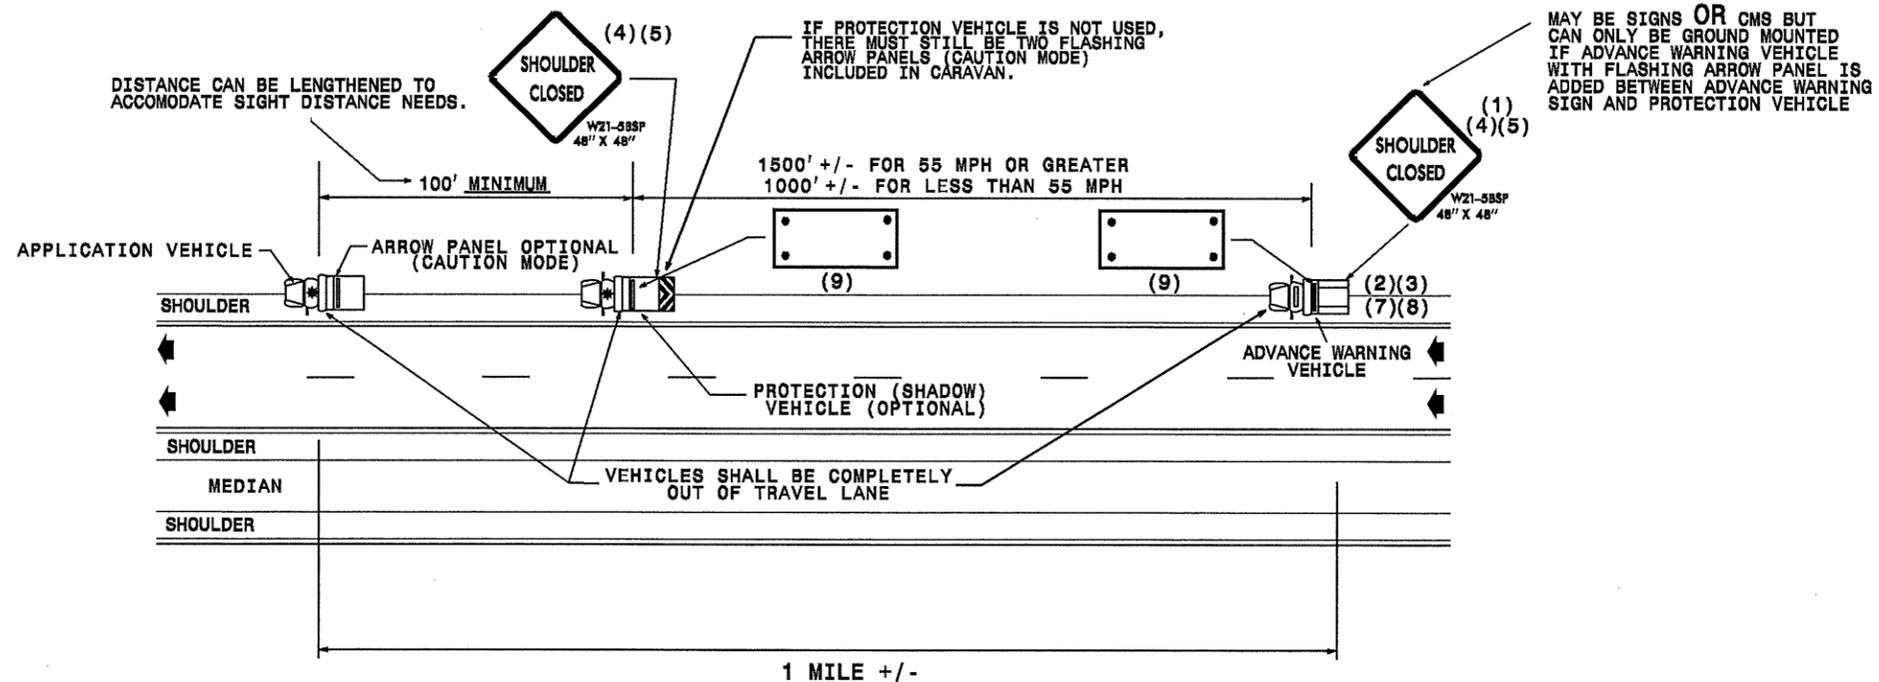


MOVING OPERATION CARAVAN

(OPERATIONS TRAVELING 3 MPH OR FASTER)

FOR INTERSTATE & HIGH VOLUME MULTILANE DIVIDED ROADWAYS
IN MEDIAN AND ON RIGHT SIDE W/PAVED SHOULDERS 10' OR WIDER

DRAWING NUMBER 2
IMPLEMENTATION DATE: 02/27/97
REVISED: 07/29/02

APPROVED: *GSD* DATE: 7/17/02

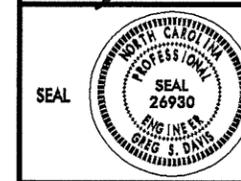

MOVING OPERATION CARAVAN

SCALE: NONE
DATE: APRIL 08
DWG. BY: MRT
DESIGN BY: GSD
REVIEWED BY: GSD



REVISIONS

DIVISION DDC UNIT

CADD FILE


GENERAL NOTES

- (1) THE FOLLOWING OPTIONS MAY BE USED AS THE FIRST ADVANCE WARNING THE MOTORISTS SEES:
 - A. TRUCK MOUNTED ADVANCE WARNING SIGNS
 - B. MOVING CHANGEABLE MESSAGE SIGN (CMS)
- (2) TOTAL DISTANCE BETWEEN FIRST AND LAST VEHICLE IN CARAVAN SHOULD BE APPROXIMATELY ONE (1) MILE IN LENGTH.
- (3) SIGNS ON VEHICLES SHOULD BE MOUNTED A MINIMUM OF ONE (1) FOOT FROM THE GROUND AND SHOULD NOT BLOCK THE MOTORIST'S SIGHT OF THE FLASHING ARROW PANEL AND/OR LIGHT BAR.
- (4) SIGN W20-L SHOULD BE PLACED ON BACK OF PROTECTION VEHICLE AND SIGN W21-3BSP ON BACK OF ADVANCE WARNING VEHICLE IN MULTILANE DIVIDED TRAFFIC SO VEHICLES APPROACHING FROM REAR ARE NOTIFIED OF OPERATION.
- (5) RADIO COMMUNICATION BETWEEN VEHICLES IS RECOMMENDED.
- (6) USE A LIGHT BAR OR ROTATING BEACON ON THE ADVANCE WARNING VEHICLES.
- (7) USE OF CMS'S ARE OPTIONAL WITH ADVANCED WARNING VEHICLES.
- (8) USE A TYPE "B" FLASHING ARROW PANEL.

PANEL TYPE	MIN. SIZE
B	60"X30"

LEGEND

-  PORTABLE SIGN
-  DIRECTION OF TRAFFIC FLOW
-  APPLICATION VEHICLE WITH ROTATING BEACON
-  PROTECTION VEHICLE WITH TRUCK MOUNTED IMPACT ATTENUATOR (TMIA) AND ROTATING BEACON (SEE ROADWAY STANDARD NO. 1165.01)
-  ADVANCE WARNING VEHICLE $\frac{1}{2}$ PICKUP TRUCK WITH MOUNTED SIGN
-  FLASHING ARROW PANEL, TYPE "B" APPROPRIATE DIRECTION INDICATED

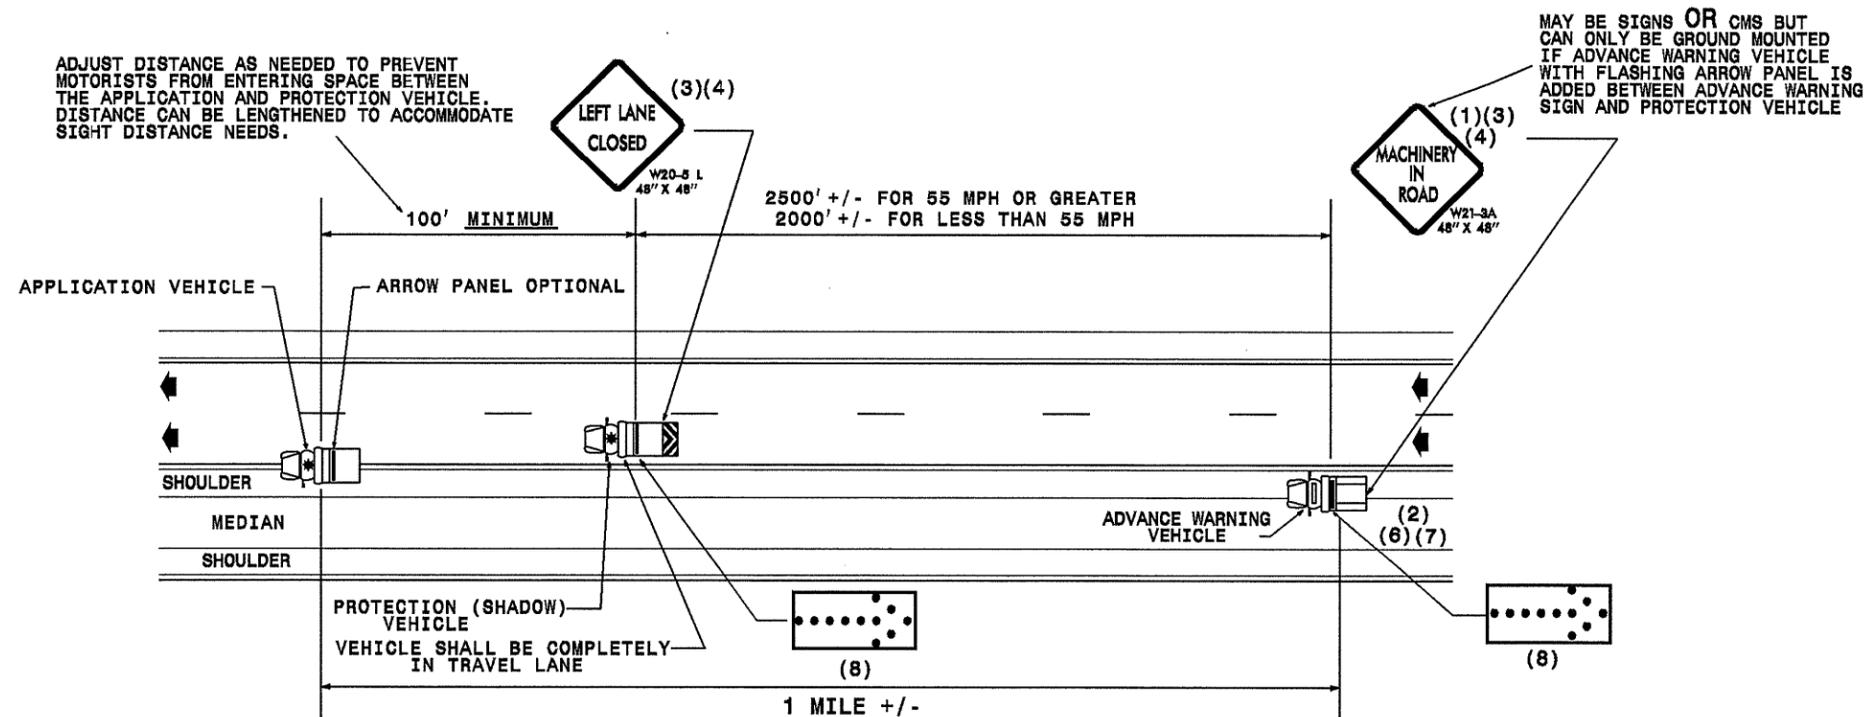

MOVING OPERATION CARAVAN

(OPERATIONS TRAVELING 3 MPH OR FASTER)

FOR OTHER MULTILANE DIVIDED ROADWAYS

IN MEDIAN AND ON RIGHT SIDE W/PAVED SHOULDERS LESS THAN 10' WIDE

DRAWING NUMBER 3
IMPLEMENTATION DATE: 07/01/97
REVISED: 07/29/02

APPROVED: *G. Davis* DATE: *11/10/02*



MOVING OPERATION CARAVAN

SCALE: NONE
DATE: APRIL 08
DWG. BY: MRT
DESIGN BY: GSD
REVIEWED BY: GSD



REVISIONS	


GENERAL NOTES

- (1) THE FOLLOWING OPTIONS MAY BE USED AS THE FIRST ADVANCE WARNING THE MOTORISTS SEE:
 - A. TRUCK MOUNTED ADVANCE WARNING SIGNS
 - B. MOVING CHANGEABLE MESSAGE SIGN (CMS)
 - C. GROUND MOUNTED ADVANCE WARNING SIGNS (MUST USE 'NEXT 10 MILES' AND MAKE CIRCLE TO PICK UP SIGNS)
 - D. STATIONARY CHANGEABLE MESSAGE SIGN (CMS) (MUST USE 'NEXT 10 MILES' AND MAKE CIRCLE TO PICK UP CMS)
- (2) TOTAL DISTANCE BETWEEN FIRST AND LAST VEHICLE IN CARAVAN SHOULD BE APPROXIMATELY ONE (1) MILE IN LENGTH.
- (3) IF USING GROUND MOUNTED ADVANCE WARNING SIGNS OR STATIONARY CMS, THE TOTAL DISTANCE BETWEEN THE FIRST ADVANCE WARNING SIGN OR CMS AND APPLICATION VEHICLE SHOULD NOT EXCEED 10 MILES AND SIGN W21-3BSP SHOULD READ 'MACHINERY IN ROAD NEXT 10 MILES'.
- (4) SIGNS ON VEHICLES SHOULD BE MOUNTED A MINIMUM OF ONE (1) FOOT FROM THE GROUND AND SHOULD NOT BLOCK THE MOTORIST'S SIGHT OF THE FLASHING ARROW PANEL AND/OR LIGHT BAR.
- (5) SIGN W26-1BSP OR R4-7A SHOULD BE PLACED ON FRONT OF THE APPLICATION VEHICLE AND SIGN W26-1BSP OR W21-3A ON BACK OF THE PROTECTION VEHICLE IN TWO-LANE, TWO-WAY TRAFFIC SO VEHICLE APPROACHING FROM THE FRONT AND REAR ARE NOTIFIED OF OPERATION.
- (6) IF A LEAD VEHICLE IS ADDED TO OPERATION, IT SHOULD HAVE THE SAME ADVANCE WARNING SIGNS AS THE APPLICATION VEHICLE SHOWN BELOW.
- (7) RADIO COMMUNICATION BETWEEN VEHICLES IS RECOMMENDED.
- (8) USE A LIGHT BAR OR ROTATING BEACON ON THE ADVANCE WARNING VEHICLES.
- (9) USE OF CMS'S ARE OPTIONAL WITH ADVANCED WARNING VEHICLES.
- (10) USE A TYPE "B" FLASHING ARROW PANEL.

PANEL TYPE	MIN. SIZE
B	60"X30"

LEGEND

- PORTABLE SIGN
- DIRECTION OF TRAFFIC FLOW
- APPLICATION VEHICLE WITH ROTATING BEACON
- PROTECTION VEHICLE WITH TRUCK MOUNTED IMPACT ATTENUATOR (TMIA) AND ROTATING BEACON (SEE ROADWAY STANDARD NO. 1165.01)
- ADVANCE WARNING VEHICLE 1.0 PICKUP TRUCK WITH MOUNTED SIGN
- FLASHING ARROW PANEL, TYPE "B" "CAUTION MODE"

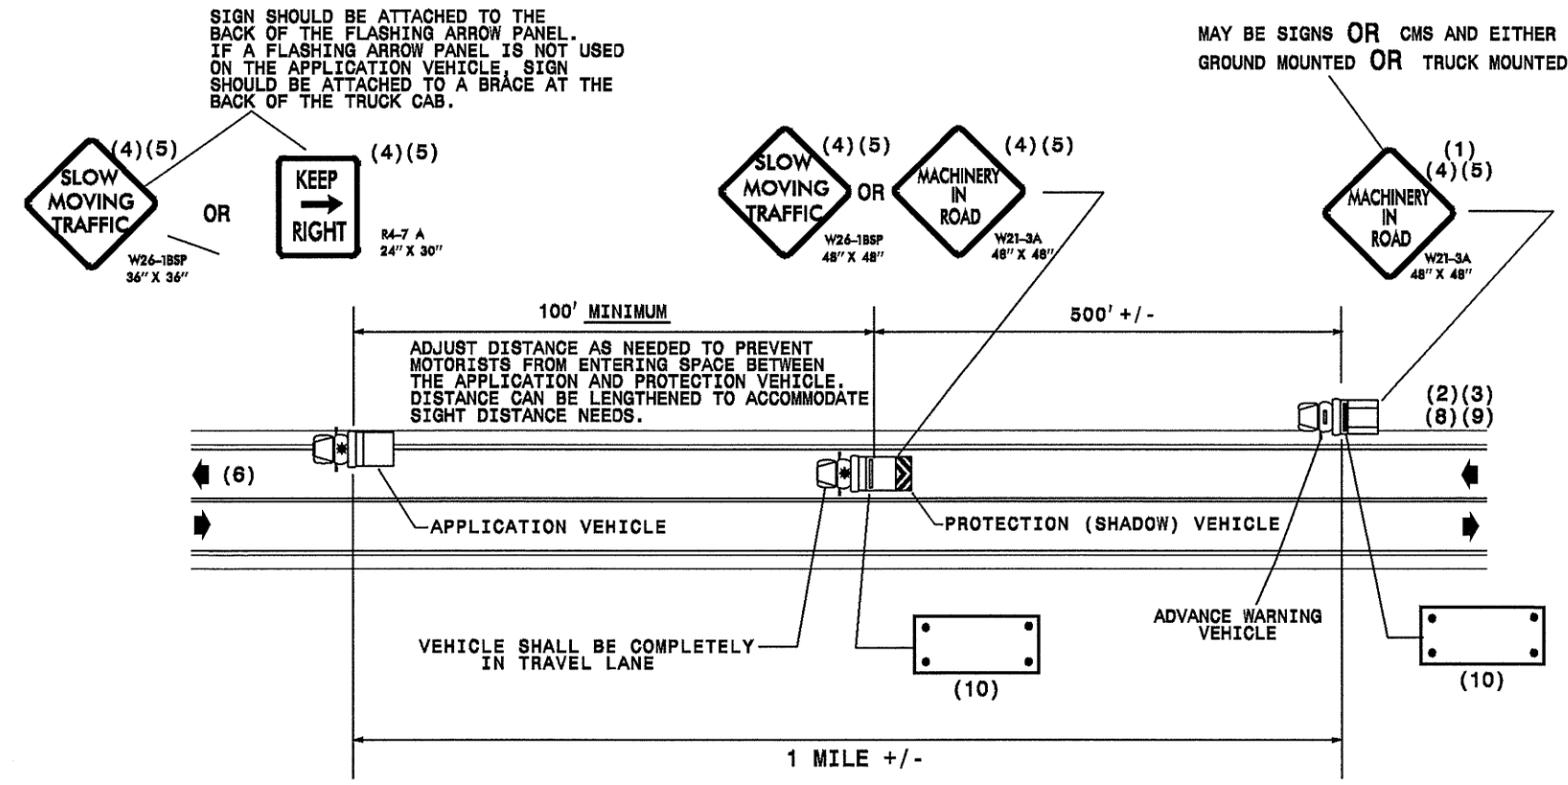


MOVING OPERATION CARAVAN
 (OPERATIONS TRAVELING 3 MPH OR FASTER)
 FOR TWO-LANE TWO-WAY ROADWAYS
 WITH ADT GREATER THAN 5000

DRAWING NUMBER 4
 IMPLEMENTATION DATE: 07/01/97
 REVISED: 07/29/02

D:\RDY\1R-4425\TCP\1-4425_tcp.dgn
 gsdvls AT D8CAD239397

APPROVED: *GSD* DATE: *11/18/02*

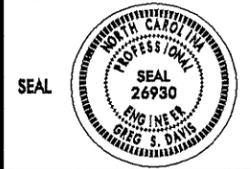

MOVING OPERATION CARAVAN

SCALE: NONE
 DATE: APRIL 08
 DWG. BY: MRT
 DESIGN BY: GSD
 REVIEWED BY: GSD



REVISIONS

GENERAL NOTES


- (1) THE FOLLOWING OPTIONS MAY BE USED AS THE FIRST ADVANCE WARNING THE MOTORISTS SEE:
 - A. TRUCK MOUNTED ADVANCE WARNING SIGNS
 - B. MOVING CHANGEABLE MESSAGE SIGN (CMS)
 - C. GROUND MOUNTED ADVANCE WARNING SIGNS (MUST USE 'NEXT 10 MILES' AND MAKE CIRCLE TO PICK UP SIGNS)
 - D. GROUND MOUNTED CHANGEABLE MESSAGE SIGN (CMS) (MUST USE 'NEXT 10 MILES' AND MAKE CIRCLE TO PICK UP CMS)
- (2) TOTAL DISTANCE BETWEEN FIRST AND LAST VEHICLE IN CARAVAN SHOULD BE APPROXIMATELY ONE (1) MILE IN LENGTH.
- (3) IF USING GROUND MOUNTED ADVANCE WARNING SIGNS OR STATIONARY CMS, THE TOTAL DISTANCE BETWEEN THE FIRST ADVANCE WARNING SIGN OR CMS AND APPLICATION VEHICLE SHOULD NOT EXCEED 10 MILES AND SIGN W21-3BSP SHOULD READ 'MACHINERY IN ROAD NEXT 10 MILES'.
- (4) SIGNS ON VEHICLES SHOULD BE MOUNTED A MINIMUM OF ONE (1) FOOT FROM THE GROUND AND SHOULD NOT BLOCK THE MOTORIST'S SIGHT OF THE FLASHING ARROW PANEL AND/OR LIGHT BAR.
- (5) SIGN W26-1BSP OR R4-7A SHOULD BE PLACED ON FRONT OF THE APPLICATION VEHICLE AND SIGN W21-3ASP ON BACK OF THE ADVANCE WARNING VEHICLE IN TWO-LANE, TWO-WAY TRAFFIC SO VEHICLES APPROACHING FROM FRONT AND REAR ARE NOTIFIED OF OPERATION.
- (6) IF A LEAD VEHICLE IS ADDED TO OPERATION, IT SHOULD HAVE THE SAME ADVANCE WARNING SIGNS AS THE APPLICATION VEHICLE SHOWN BELOW.
- (7) RADIO COMMUNICATION BETWEEN VEHICLES IS RECOMMENDED.
- (8) USE A LIGHT BAR OR ROTATING BEACON ON THE ADVANCE WARNING VEHICLES.
- (9) USE OF CMS'S ARE OPTIONAL WITH ADVANCED WARNING VEHICLES.
- (10) USE A TYPE "B" FLASHING ARROW PANEL.

PANEL TYPE	MIN. SIZE
B	60" X 30"

LEGEND

-  PORTABLE SIGN
-  DIRECTION OF TRAFFIC FLOW
-  APPLICATION VEHICLE WITH ROTATING BEACON
-  ADVANCE WARNING VEHICLE i.e. PICKUP TRUCK WITH MOUNTED SIGN
-  FLASHING ARROW PANEL, TYPE "B" "CAUTION MODE"

SIGN SHOULD BE ATTACHED TO THE BACK OF THE FLASHING ARROW PANEL. IF A FLASHING ARROW PANEL IS NOT USED ON THE APPLICATION VEHICLE, SIGN SHOULD BE ATTACHED TO A BRACE AT THE BACK OF THE TRUCK CAB.

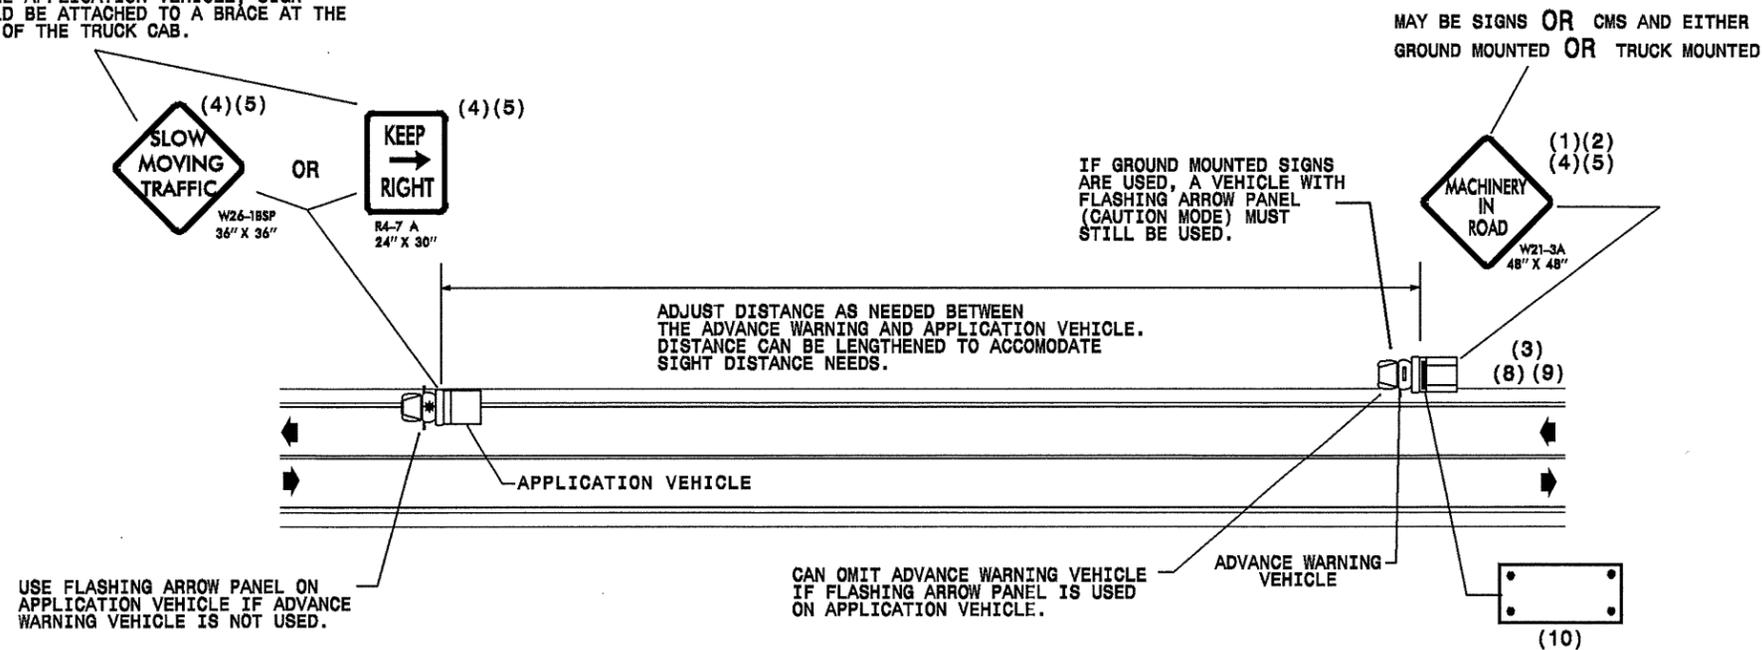

MOVING OPERATION CARAVAN

(OPERATIONS TRAVELING 3 MPH OR FASTER)
FOR TWO-LANE TWO-WAY ROADWAYS
WITH ADT LESS THAN OR EQUAL TO 5000

DRAWING NUMBER 5
IMPLEMENTATION DATE: 07/01/97
REVISED: 07/29/02

APPROVED: *G. S. Davis* DATE: 4/12/08



MOVING OPERATION CARAVAN

SCALE: NONE
DATE: APRIL 08
DWG. BY: MRT
DESIGN BY: GSD
REVIEWED BY: GSD



REVISIONS	