

| STATE | STATE PROJECT REFERENCE NO. | SHEET NO. | TOTAL SHEETS |
|-------|-----------------------------|-----------|--------------|
| N.C. | 33757.1.1(B-4542) | 1 | 12 |

STATE OF NORTH CAROLINA
DEPARTMENT OF TRANSPORTATION
DIVISION OF HIGHWAYS
GEOTECHNICAL ENGINEERING UNIT

STRUCTURE
SUBSURFACE INVESTIGATION

PROJ. REFERENCE NO. 33757.1.1(B-4542) F.A. PROJ. BRSTP-1213(7)
COUNTY HARNETT
PROJECT DESCRIPTION BRIDGE NO. 40 ON -L- SR 1213 (BUIE RD.)
OVER BARBEQUE CREEK

INVENTORY - REVISED

CONTENTS

| <u>SHEET</u> | <u>DESCRIPTION</u> |
|--------------|--------------------|
| 1 | TITLE SHEET |
| 2 | LEGEND |
| 3 | SITE PLAN |
| 4 | PROFILE(S) |
| 5-6 | CROSS SECTION(S) |
| 7-9 | BORE LOG(S) |
| 10 | SOIL TEST RESULTS |
| 11 | SCOUR REPORT |
| 12 | SITE PHOTOGRAPH(S) |

CAUTION NOTICE

THE SUBSURFACE INFORMATION AND THE SUBSURFACE INVESTIGATION ON WHICH IT IS BASED WERE MADE FOR THE PURPOSE OF STUDY, PLANNING, AND DESIGN, AND NOT FOR CONSTRUCTION OR PAY PURPOSES. THE VARIOUS FIELD BORING LOGS, ROCK CORES, AND SOIL TEST DATA AVAILABLE MAY BE REVIEWED OR INSPECTED IN RALEIGH BY CONTACTING THE N. C. DEPARTMENT OF TRANSPORTATION, GEOTECHNICAL ENGINEERING UNIT AT (919) 250-4088. NEITHER THE SUBSURFACE PLANS AND REPORTS, NOR THE FIELD BORING LOGS, ROCK CORES, OR SOIL TEST DATA ARE PART OF THE CONTRACT.

GENERAL SOIL AND ROCK STRATA DESCRIPTIONS AND INDICATED BOUNDARIES ARE BASED ON A GEOTECHNICAL INTERPRETATION OF ALL AVAILABLE SUBSURFACE DATA AND MAY NOT NECESSARILY REFLECT THE ACTUAL SUBSURFACE CONDITIONS BETWEEN BORINGS OR BETWEEN SAMPLED STRATA WITHIN THE BOREHOLE, THE LABORATORY SAMPLE DATA AND THE IN SITU (IN-PLACE) TEST DATA CAN BE RELIED ON ONLY TO THE DEGREE OF RELIABILITY INHERENT IN THE STANDARD TEST METHOD. THE OBSERVED WATER LEVELS OR SOIL MOISTURE CONDITIONS INDICATED IN THE SUBSURFACE INVESTIGATIONS ARE AS RECORDED AT THE TIME OF THE INVESTIGATION. THESE WATER LEVELS OR SOIL MOISTURE CONDITIONS MAY VARY CONSIDERABLY WITH TIME ACCORDING TO CLIMATIC CONDITIONS INCLUDING TEMPERATURES, PRECIPITATION, AND WIND, AS WELL AS OTHER NON-CLIMATIC FACTORS.

THE BIDDER OR CONTRACTOR IS CAUTIONED THAT DETAILS SHOWN ON THE SUBSURFACE PLANS ARE PRELIMINARY ONLY AND IN MANY CASES THE FINAL DESIGN DETAILS ARE DIFFERENT. FOR BIDDING AND CONSTRUCTION PURPOSES, REFER TO THE CONSTRUCTION PLANS AND DOCUMENTS FOR FINAL DESIGN INFORMATION ON THIS PROJECT. THE DEPARTMENT DOES NOT WARRANT OR GUARANTEE THE SUFFICIENCY OR ACCURACY OF THE INVESTIGATION MADE, NOR THE INTERPRETATIONS MADE, OR OPINION OF THE DEPARTMENT AS TO THE TYPE OF MATERIALS AND CONDITIONS TO BE ENCOUNTERED. THE BIDDER OR CONTRACTOR IS CAUTIONED TO MAKE SUCH INDEPENDENT SUBSURFACE INVESTIGATIONS AS HE DEEMS NECESSARY TO SATISFY HIMSELF AS TO CONDITIONS TO BE ENCOUNTERED ON THIS PROJECT. THE CONTRACTOR SHALL HAVE NO CLAIM FOR ADDITIONAL COMPENSATION OR FOR AN EXTENSION OF TIME FOR ANY REASON RESULTING FROM THE ACTUAL CONDITIONS ENCOUNTERED AT THE SITE DIFFERING FROM THOSE INDICATED IN THE SUBSURFACE INFORMATION.

PERSONNEL

O.B. OTT

T.T. WALKER

FOR PERSONNEL

INVESTIGATED BY O.B. OTT

CHECKED BY N.T. ROBERSON

SUBMITTED BY N.T. ROBERSON

DATE JANUARY 2011



PROJECT: 33757.1.1 ID: B-4542

DRAWN BY: T.T. WALKER

NOTE - THE INFORMATION CONTAINED HEREIN IS NOT IMPLIED OR GUARANTEED BY THE N. C. DEPARTMENT OF TRANSPORTATION AS BEING ACCURATE NOR IT IS CONSIDERED TO BE PART OF THE PLANS, SPECIFICATIONS, OR CONTRACT FOR THE PROJECT.

NOTE - BY HAVING REQUESTED THIS INFORMATION THE CONTRACTOR SPECIFICALLY WAIVES ANY CLAIMS FOR INCREASED COMPENSATION OR EXTENSION OF TIME BASED ON DIFFERENCES BETWEEN THE CONDITIONS INDICATED HEREIN AND THE ACTUAL CONDITIONS AT THE PROJECT SITE.

NORTH CAROLINA DEPARTMENT OF TRANSPORTATION
DIVISION OF HIGHWAYS
GEOTECHNICAL ENGINEERING UNIT


| | |
|--|----------------|
| PROJECT REFERENCE NO. 33757.1.(KB-4542) | SHEET NO. 2 |
|--|----------------|


SUBSURFACE INVESTIGATION

SOIL AND ROCK LEGEND, TERMS, SYMBOLS, AND ABBREVIATIONS



| SOIL DESCRIPTION | GRADATION | ROCK DESCRIPTION | TERMS AND DEFINITIONS | |
|---|
| <p>SOIL IS CONSIDERED TO BE THE UNCONSOLIDATED, SEMI-CONSOLIDATED, OR WEATHERED EARTH MATERIALS THAT CAN BE PENETRATED WITH A CONTINUOUS FLIGHT POWER AUGER, AND YIELD LESS THAN 100 BLOWS PER FOOT ACCORDING TO STANDARD PENETRATION TEST (AASHTO T206, ASTM D-1586). SOIL CLASSIFICATION IS BASED ON THE AASHTO SYSTEM. BASIC DESCRIPTIONS GENERALLY SHALL INCLUDE: CONSISTENCY, COLOR, TEXTURE, MOISTURE, AASHTO CLASSIFICATION, AND OTHER PERTINENT FACTORS SUCH AS MINERALOGICAL COMPOSITION, ANGULARITY, STRUCTURE, PLASTICITY, ETC. EXAMPLE:</p> <p style="text-align: center;"><i>VERY STIFF, GRAY, SILENT CLAY, MOST WITH INTERBEDDED FINE SAND LAYERS, HIGH PLASTIC, A-7-6</i></p> | <p>WELL GRADED - INDICATES A GOOD REPRESENTATION OF PARTICLE SIZES FROM FINE TO COARSE. UNIFORM - INDICATES THAT SOIL PARTICLES ARE ALL APPROXIMATELY THE SAME SIZE. (ALSO POORLY GRADED)</p> <p>GAP-GRADED - INDICATES A MIXTURE OF UNIFORM PARTICLES OF TWO OR MORE SIZES.</p> <p style="text-align: center;">ANGULARITY OF GRAINS</p> <p>THE ANGULARITY OR ROUNDNESS OF SOIL GRAINS IS DESIGNATED BY THE TERMS: ANGULAR, SUBANGULAR, SUBROUNDED, OR ROUNDED.</p> | <p>HARD ROCK IS NON-COASTAL PLAIN MATERIAL THAT IF TESTED, WOULD YIELD SPT REFUSAL. AN INFERRED ROCK LINE INDICATES THE LEVEL AT WHICH NON-COASTAL PLAIN MATERIAL WOULD YIELD SPT REFUSAL. SPT REFUSAL IS PENETRATION BY A SPLIT SPOON SAMPLER EQUAL TO OR LESS THAN 0.1 FOOT PER 60 BLOWS. IN NON-COASTAL PLAIN MATERIAL, THE TRANSITION BETWEEN SOIL AND ROCK IS OFTEN REPRESENTED BY A ZONE OF WEATHERED ROCK.</p> <p>ROCK MATERIALS ARE TYPICALLY DIVIDED AS FOLLOWS:</p> <p>WEATHERED ROCK (WR) - NON-COASTAL PLAIN MATERIAL THAT WOULD YIELD SPT N VALUES > 100 BLOWS PER FOOT IF TESTED.</p> <p>CRYSTALLINE ROCK (CR) - FINE TO COARSE GRAIN IGNEOUS AND METAMORPHIC ROCK THAT WOULD YIELD SPT REFUSAL IF TESTED. ROCK TYPE INCLUDES GRANITE, GNEISS, GABBRO, SCHIST, ETC.</p> <p>NON-CRYSTALLINE ROCK (NCR) - FINE TO COARSE GRAIN METAMORPHIC AND NON-COASTAL PLAIN SEDIMENTARY ROCK THAT WOULD YIELD SPT REFUSAL IF TESTED. ROCK TYPE INCLUDES PHYLLITE, SLATE, SANDSTONE, ETC.</p> <p>COASTAL PLAIN SEDIMENTARY ROCK (CP) - COASTAL PLAIN SEDIMENTS CEMENTED INTO ROCK, BUT MAY NOT YIELD SPT REFUSAL. ROCK TYPE INCLUDES LIMESTONE, SANDSTONE, CEMENTED SHELL BEDS, ETC.</p> | <p>ALLUVIUM (ALLUV.) - SOILS THAT HAVE BEEN TRANSPORTED BY WATER.</p> <p>AQUIFER - A WATER BEARING FORMATION OR STRATA.</p> <p>ARENACEOUS - APPLIED TO ROCKS THAT HAVE BEEN DERIVED FROM SAND OR THAT CONTAIN SAND.</p> <p>ARGILLACEOUS - APPLIED TO ALL ROCKS OR SUBSTANCES COMPOSED OF CLAY MINERALS, OR HAVING A NOTABLE PROPORTION OF CLAY IN THEIR COMPOSITION, AS SHALE, SLATE, ETC.</p> <p>ARTESIAN - GROUND WATER THAT IS UNDER SUFFICIENT PRESSURE TO RISE ABOVE THE LEVEL AT WHICH IT IS ENCOUNTERED, BUT WHICH DOES NOT NECESSARILY RISE TO OR ABOVE THE GROUND SURFACE.</p> <p>CALCAREOUS (CALC.) - SOILS THAT CONTAIN APPRECIABLE AMOUNTS OF CALCIUM CARBONATE.</p> <p>COLLUVIUM - ROCK FRAGMENTS MIXED WITH SOIL DEPOSITED BY GRAVITY ON SLOPE OR AT BOTTOM OF SLOPE.</p> <p>CORE RECOVERY (REC.) - TOTAL LENGTH OF ALL MATERIAL RECOVERED IN THE CORE BARREL DIVIDED BY TOTAL LENGTH OF CORE RUN AND EXPRESSED AS A PERCENTAGE.</p> <p>DIKE - A TABULAR BODY OF IGNEOUS ROCK THAT CUTS ACROSS THE STRUCTURE OF ADJACENT ROCKS OR CUTS MASSIVE ROCK.</p> <p>DIP - THE ANGLE AT WHICH A STRATUM OR ANY PLANAR FEATURE IS INCLINED FROM THE HORIZONTAL.</p> <p>DIP DIRECTION (DIP AZIMUTH) - THE DIRECTION OR BEARING OF THE HORIZONTAL TRACE OF THE LINE OF DIP, MEASURED CLOCKWISE FROM NORTH.</p> <p>FAULT - A FRACTURE OR FRACTURE ZONE ALONG WHICH THERE HAS BEEN DISPLACEMENT OF THE SIDES RELATIVE TO ONE ANOTHER PARALLEL TO THE FRACTURE.</p> <p>FISSILE - A PROPERTY OF SPLITTING ALONG CLOSELY SPACED PARALLEL PLANES.</p> <p>FLOAT - ROCK FRAGMENTS ON SURFACE NEAR THEIR ORIGINAL POSITION AND DISLODGED FROM PARENT MATERIAL.</p> <p>FLOOD PLAIN (FP) - LAND BORDERING A STREAM, BUILT OF SEDIMENTS DEPOSITED BY THE STREAM.</p> <p>FORMATION (FM) - A MAPPABLE GEOLOGIC UNIT THAT CAN BE RECOGNIZED AND TRACED IN THE FIELD.</p> <p>JOINT - FRACTURE IN ROCK ALONG WHICH NO APPRECIABLE MOVEMENT HAS OCCURRED.</p> <p>LEDGE - A SHELF-LIKE RIDGE OR PROJECTION OF ROCK WHOSE THICKNESS IS SMALL COMPARED TO ITS LATERAL EXTENT.</p> <p>LENS - A BODY OF SOIL OR ROCK THAT THINS OUT IN ONE OR MORE DIRECTIONS.</p> <p>MOTTLED (MOT.) - IRREGULARLY MARKED WITH SPOTS OF DIFFERENT COLORS, MOTTLING IN SOILS USUALLY INDICATES POOR AERATION AND LACK OF GOOD DRAINAGE.</p> <p>PERCHED WATER - WATER MAINTAINED ABOVE THE NORMAL GROUND WATER LEVEL BY THE PRESENCE OF AN INTERVENING IMPERVIOUS STRATUM.</p> <p>RESIDUAL (RES.) SOIL - SOIL FORMED IN PLACE BY THE WEATHERING OF ROCK.</p> <p>ROCK QUALITY DESIGNATION (RQD) - A MEASURE OF ROCK QUALITY DESCRIBED BY TOTAL LENGTH OF ROCK SEGMENTS EQUAL TO OR GREATER THAN 4 INCHES DIVIDED BY THE TOTAL LENGTH OF CORE RUN AND EXPRESSED AS A PERCENTAGE.</p> <p>SAPROLITE (SAP.) - RESIDUAL SOIL THAT RETAINS THE RELIC STRUCTURE OR FABRIC OF THE PARENT ROCK.</p> <p>SILL - AN INTRUSIVE BODY OF IGNEOUS ROCK OF APPROXIMATELY UNIFORM THICKNESS AND RELATIVELY THIN COMPARED WITH ITS LATERAL EXTENT, THAT HAS BEEN EMPLACED PARALLEL TO THE BEDDING OR SCHISTOSITY OF THE INTRUDED ROCKS.</p> <p>SLICKENSIDE - POLISHED AND STRIATED SURFACE THAT RESULTS FROM FRICTION ALONG A FAULT OR SLIP PLANE.</p> <p>STANDARD PENETRATION TEST (PENETRATION RESISTANCE) (SPT) - NUMBER OF BLOWS (IN OR BPF) OF A 140 LB. HAMMER FALLING 30 INCHES REQUIRED TO PRODUCE A PENETRATION OF 1 FOOT INTO SOIL WITH A 2 INCH OUTSIDE DIAMETER SPLIT SPOON SAMPLER. SPT REFUSAL IS PENETRATION EQUAL TO OR LESS THAN 0.1 FOOT PER 60 BLOWS.</p> <p>STRATA CORE RECOVERY (SREC.) - TOTAL LENGTH OF STRATA MATERIAL RECOVERED DIVIDED BY TOTAL LENGTH OF STRATUM AND EXPRESSED AS A PERCENTAGE.</p> <p>STRATA ROCK QUALITY DESIGNATION (SROD) - A MEASURE OF ROCK QUALITY DESCRIBED BY TOTAL LENGTH OF ROCK SEGMENTS WITHIN A STRATUM EQUAL TO OR GREATER THAN 4 INCHES DIVIDED BY THE TOTAL LENGTH OF STRATA AND EXPRESSED AS A PERCENTAGE.</p> <p>TOPSOIL (TS.) - SURFACE SOILS USUALLY CONTAINING ORGANIC MATTER.</p> | |
| <p style="text-align: center;">SOIL LEGEND AND AASHTO CLASSIFICATION</p> <table border="1" style="width: 100%; border-collapse: collapse;"> <tr> <th rowspan="2">GENERAL CLASS.</th> <th colspan="6">GRANULAR MATERIALS (<= 35% PASSING #200)</th> <th colspan="6">SILT-CLAY MATERIALS (> 35% PASSING #200)</th> <th colspan="3">ORGANIC MATERIALS</th> </tr> <tr> <th>A-1</th> <th>A-1-b</th> <th>A-2</th> <th>A-2-5</th> <th>A-2-6</th> <th>A-2-7</th> <th>A-4</th> <th>A-5</th> <th>A-6</th> <th>A-7</th> <th>A-7-5</th> <th>A-7-6</th> <th>A-1, A-2</th> <th>A-4, A-5</th> <th>A-6, A-7</th> </tr> <tr> <th>GROUP CLASS.</th> <td colspan="2">A-1-a</td> <td colspan="2">A-1-b</td> <td colspan="2">A-2</td> <td colspan="2">A-4</td> <td colspan="2">A-5</td> <td colspan="2">A-6</td> <td colspan="2">A-7</td> <td colspan="2">A-7-5</td> </tr> <tr> <th>SYMBOL</th> <td colspan="2">[Symbol]</td> </tr> <tr> <th>% PASSING</th> <td colspan="2">10</td> <td colspan="2">40</td> <td colspan="2">60</td> <td colspan="2">75</td> <td colspan="2">100</td> <td colspan="2">100</td> <td colspan="2">100</td> <td colspan="2">100</td> </tr> <tr> <th>LIQUID LIMIT</th> <td colspan="2">50</td> <td colspan="2">40</td> <td colspan="2">30</td> <td colspan="2">25</td> <td colspan="2">20</td> <td colspan="2">15</td> <td colspan="2">10</td> <td colspan="2">5</td> </tr> <tr> <th>PLASTIC INDEX</th> <td colspan="2">0</td> <td colspan="2">1</td> <td colspan="2">2</td> <td colspan="2">3</td> <td colspan="2">4</td> <td colspan="2">5</td> <td colspan="2">6</td> <td colspan="2">7</td> </tr> <tr> <th>GROUP INDEX</th> <td colspan="2">0</td> </tr> <tr> <th>USUAL TYPES OF MAJOR MATERIALS</th> <td colspan="2">STONE FRAGS. GRAVEL AND SAND</td> <td colspan="2">FINE SAND</td> <td colspan="2">SILTY OR CLAYEY GRAVEL AND SAND</td> <td colspan="2">SILTY SOILS</td> <td colspan="2">CLAYEY SOILS</td> <td colspan="2">GRANULAR SOILS</td> <td colspan="2">SILT-CLAY SOILS</td> <td colspan="2">MUCK, PEAT</td> </tr> <tr> <th>GEN. RATING AS A SUBGRADE</th> <td colspan="6">EXCELLENT TO GOOD</td> <td colspan="6">FAIR TO POOR</td> <td colspan="3">FAIR TO POOR</td> <td colspan="3">POOR</td> <td colspan="3">UNSATURABLE</td> </tr> </table> <p style="text-align: center;">PI OF A-7-5 SUBGROUP IS ≤ LL - 30 ; PI OF A-7-6 SUBGROUP IS > LL - 30</p> | GENERAL CLASS. | GRANULAR MATERIALS (<= 35% PASSING #200) | | | | | | SILT-CLAY MATERIALS (> 35% PASSING #200) | | | | | | ORGANIC MATERIALS | | | A-1 | A-1-b | A-2 | A-2-5 | A-2-6 | A-2-7 | A-4 | A-5 | A-6 | A-7 | A-7-5 | A-7-6 | A-1, A-2 | A-4, A-5 | A-6, A-7 | GROUP CLASS. | A-1-a | | A-1-b | | A-2 | | A-4 | | A-5 | | A-6 | | A-7 | | A-7-5 | | SYMBOL | [Symbol] | | [Symbol] | | [Symbol] | | [Symbol] | | [Symbol] | | [Symbol] | | [Symbol] | | [Symbol] | | % PASSING | 10 | | 40 | | 60 | | 75 | | 100 | | 100 | | 100 | | 100 | | LIQUID LIMIT | 50 | | 40 | | 30 | | 25 | | 20 | | 15 | | 10 | | 5 | | PLASTIC INDEX | 0 | | 1 | | 2 | | 3 | | 4 | | 5 | | 6 | | 7 | | GROUP INDEX | 0 | | 0 | | 0 | | 0 | | 0 | | 0 | | 0 | | 0 | | USUAL TYPES OF MAJOR MATERIALS | STONE FRAGS. GRAVEL AND SAND | | FINE SAND | | SILTY OR CLAYEY GRAVEL AND SAND | | SILTY SOILS | | CLAYEY SOILS | | GRANULAR SOILS | | SILT-CLAY SOILS | | MUCK, PEAT | | GEN. RATING AS A SUBGRADE | EXCELLENT TO GOOD | | | | | | FAIR TO POOR | | | | | | FAIR TO POOR | | | POOR | | | UNSATURABLE | | | <p style="text-align: center;">MINERALOGICAL COMPOSITION</p> <p>MINERAL NAMES SUCH AS QUARTZ, FELDSPAR, MICA, TALC, KAOLIN, ETC. ARE USED IN DESCRIPTIONS WHENEVER THEY ARE CONSIDERED OF SIGNIFICANCE.</p> <p style="text-align: center;">COMPRESSIBILITY</p> <p>SLIGHTLY COMPRESSIBLE LIQUID LIMIT LESS THAN 31 MODERATELY COMPRESSIBLE LIQUID LIMIT EQUAL TO 31-50 HIGHLY COMPRESSIBLE LIQUID LIMIT GREATER THAN 50</p> <p style="text-align: center;">PERCENTAGE OF MATERIAL</p> <table border="1" style="width: 100%; border-collapse: collapse;"> <tr> <th></th> <th>GRANULAR SOILS</th> <th>SILT - CLAY SOILS</th> <th>OTHER MATERIAL</th> </tr> <tr> <td>TRACE OF ORGANIC MATTER</td> <td>2 - 3%</td> <td>3 - 5%</td> <td>TRACE</td> </tr> <tr> <td>LITTLE ORGANIC MATTER</td> <td>3 - 5%</td> <td>5 - 12%</td> <td>LITTLE</td> </tr> <tr> <td>MODERATELY ORGANIC</td> <td>5 - 10%</td> <td>12 - 20%</td> <td>SOME</td> </tr> <tr> <td>HIGHLY ORGANIC</td> <td>>10%</td> <td>>20%</td> <td>HIGHLY</td> </tr> </table> <p style="text-align: center;">GROUND WATER</p> <p> WATER LEVEL IN BORE HOLE IMMEDIATELY AFTER DRILLING</p> <p> STATIC WATER LEVEL AFTER 24 HOURS</p> <p> PERCHED WATER, SATURATED ZONE, OR WATER BEARING STRATA</p> <p> SPRING OR SEEP</p> <p style="text-align: center;">MISCELLANEOUS SYMBOLS</p> <table border="1" style="width: 100%; border-collapse: collapse;"> <tr> <td></td> <td></td> <td></td> </tr> </table> <p style="text-align: center;">ABBREVIATIONS</p> <table border="1" style="width: 100%; border-collapse: collapse;"> <tr> <td>AR - AUGER REFUSAL</td> <td>HL - HIGHLY</td> <td>W - MOISTURE CONTENT</td> </tr> <tr> <td>BT - BORING TERMINATED</td> <td>MED. - MEDIUM</td> <td>V - VERY</td> </tr> <tr> <td>CL - CLAY</td> <td>MICA - MICACEOUS</td> <td>VST - VANE SHEAR TEST</td> </tr> <tr> <td>CPT - CONE PENETRATION TEST</td> <td>MDD - MODERATELY</td> <td>WEA. - WEATHERED</td> </tr> <tr> <td>CSE. - COARSE</td> <td>NP - NON PLASTIC</td> <td>W_u - UNIT WEIGHT</td> </tr> <tr> <td>DMT - DILATOMETER TEST</td> <td>ORG. - ORGANIC</td> <td>W_d - DRY UNIT WEIGHT</td> </tr> <tr> <td>DPT - DYNAMIC PENETRATION TEST</td> <td>PMT - PRESSUREMETER TEST</td> <td></td> </tr> <tr> <td>F - FINE</td> <td>SAP. - SAPROLITIC</td> <td></td> </tr> <tr> <td>FOSS. - FOSSILIFEROUS</td> <td>SD. - SAND, SANDY</td> <td></td> </tr> <tr> <td>FRAC. - FRACTURED, FRACTURES</td> <td>SL. - SILT, SILTY</td> <td></td> </tr> <tr> <td>FRAGS. - FRAGMENTS</td> <td>SLI. - SLIGHTLY</td> <td></td> </tr> <tr> <td></td> <td>TCR - TRICONE REFUSAL</td> <td></td> </tr> </table> | | GRANULAR SOILS | SILT - CLAY SOILS | OTHER MATERIAL | TRACE OF ORGANIC MATTER | 2 - 3% | 3 - 5% | TRACE | LITTLE ORGANIC MATTER | 3 - 5% | 5 - 12% | LITTLE | MODERATELY ORGANIC | 5 - 10% | 12 - 20% | SOME | HIGHLY ORGANIC | >10% | >20% | HIGHLY | | | | | | | | | | | | | | | | | | | | | | | | | | | | AR - AUGER REFUSAL | HL - HIGHLY | W - MOISTURE CONTENT | BT - BORING TERMINATED | MED. - MEDIUM | V - VERY | CL - CLAY | MICA - MICACEOUS | VST - VANE SHEAR TEST | CPT - CONE PENETRATION TEST | MDD - MODERATELY | WEA. - WEATHERED | CSE. - COARSE | NP - NON PLASTIC | W _u - UNIT WEIGHT | DMT - DILATOMETER TEST | ORG. - ORGANIC | W _d - DRY UNIT WEIGHT | DPT - DYNAMIC PENETRATION TEST | PMT - PRESSUREMETER TEST | | F - FINE | SAP. - SAPROLITIC | | FOSS. - FOSSILIFEROUS | SD. - SAND, SANDY | | FRAC. - FRACTURED, FRACTURES | SL. - SILT, SILTY | | FRAGS. - FRAGMENTS | SLI. - SLIGHTLY | | | TCR - TRICONE REFUSAL | | <p style="text-align: center;">ROCK HARDNESS</p> <p>VERY HARD - CANNOT BE SCRATCHED BY KNIFE OR SHARP PICK. BREAKING OF HAND SPECIMENS REQUIRES SEVERAL HARD BLOWS OF THE GEOLOGIST'S PICK.</p> <p>HARD - CAN BE SCRATCHED BY KNIFE OR PICK ONLY WITH DIFFICULTY. HARD HAMMER BLOWS REQUIRED TO DETACH HAND SPECIMEN.</p> <p>MODERATELY HARD - CAN BE SCRATCHED BY KNIFE OR PICK. GOUGES OR GROOVES TO 0.25 INCHES DEEP CAN BE EXCAVATED BY HARD BLOW OF A GEOLOGIST'S PICK. HAND SPECIMENS CAN BE DETACHED BY MODERATE BLOWS.</p> <p>MEDIUM HARD - CAN BE GROOVED OR GOUGED 0.05 INCHES DEEP BY FIRM PRESSURE OF KNIFE OR PICK POINT. CAN BE EXCAVATED IN SMALL CHIPS TO PEICES 1 INCH MAXIMUM SIZE BY HARD BLOWS OF THE POINT OF A GEOLOGIST'S PICK.</p> <p>SOFT - CAN BE GROVED OR GOUGED READILY BY KNIFE OR PICK. CAN BE EXCAVATED IN FRAGMENTS FROM CHIPS TO SEVERAL INCHES IN SIZE BY MODERATE BLOWS OF A PICK POINT. SMALL, THIN PIECES CAN BE BROKEN BY FINGER PRESSURE.</p> <p>VERY SOFT - CAN BE CARVED WITH KNIFE. CAN BE EXCAVATED READILY WITH POINT OF PICK. PIECES 1 INCH OR MORE IN THICKNESS CAN BE BROKEN BY FINGER PRESSURE. CAN BE SCRATCHED READILY BY FINGERNAIL.</p> <p style="text-align: center;">ROCK QUALITY DESIGNATION (RQD) - A MEASURE OF ROCK QUALITY DESCRIBED BY TOTAL LENGTH OF ROCK SEGMENTS EQUAL TO OR GREATER THAN 4 INCHES DIVIDED BY THE TOTAL LENGTH OF CORE RUN AND EXPRESSED AS A PERCENTAGE.</p> <p>SAPROLITE (SAP.) - RESIDUAL SOIL THAT RETAINS THE RELIC STRUCTURE OR FABRIC OF THE PARENT ROCK.</p> <p>SILL - AN INTRUSIVE BODY OF IGNEOUS ROCK OF APPROXIMATELY UNIFORM THICKNESS AND RELATIVELY THIN COMPARED WITH ITS LATERAL EXTENT, THAT HAS BEEN EMPLACED PARALLEL TO THE BEDDING OR SCHISTOSITY OF THE INTRUDED ROCKS.</p> <p>SLICKENSIDE - POLISHED AND STRIATED SURFACE THAT RESULTS FROM FRICTION ALONG A FAULT OR SLIP PLANE.</p> <p>STANDARD PENETRATION TEST (PENETRATION RESISTANCE) (SPT) - NUMBER OF BLOWS (IN OR BPF) OF A 140 LB. HAMMER FALLING 30 INCHES REQUIRED TO PRODUCE A PENETRATION OF 1 FOOT INTO SOIL WITH A 2 INCH OUTSIDE DIAMETER SPLIT SPOON SAMPLER. SPT REFUSAL IS PENETRATION EQUAL TO OR LESS THAN 0.1 FOOT PER 60 BLOWS.</p> <p>STRATA CORE RECOVERY (SREC.) - TOTAL LENGTH OF STRATA MATERIAL RECOVERED DIVIDED BY TOTAL LENGTH OF STRATUM AND EXPRESSED AS A PERCENTAGE.</p> <p>STRATA ROCK QUALITY DESIGNATION (SROD) - A MEASURE OF ROCK QUALITY DESCRIBED BY TOTAL LENGTH OF ROCK SEGMENTS WITHIN A STRATUM EQUAL TO OR GREATER THAN 4 INCHES DIVIDED BY THE TOTAL LENGTH OF STRATA AND EXPRESSED AS A PERCENTAGE.</p> <p>TOPSOIL (TS.) - SURFACE SOILS USUALLY CONTAINING ORGANIC MATTER.</p> |
| GENERAL CLASS. | | GRANULAR MATERIALS (<= 35% PASSING #200) | | | | | | SILT-CLAY MATERIALS (> 35% PASSING #200) | | | | | | ORGANIC MATERIALS | |
| | A-1 | A-1-b | A-2 | A-2-5 | A-2-6 | A-2-7 | A-4 | A-5 | A-6 | A-7 | A-7-5 | A-7-6 | A-1, A-2 | A-4, A-5 | A-6, A-7 | |
| GROUP CLASS. | A-1-a | | A-1-b | | A-2 | | A-4 | | A-5 | | A-6 | | A-7 | | A-7-5 | |
| SYMBOL | [Symbol] | | [Symbol] | | [Symbol] | | [Symbol] | | [Symbol] | | [Symbol] | | [Symbol] | | [Symbol] | |
| % PASSING | 10 | | 40 | | 60 | | 75 | | 100 | | 100 | | 100 | | 100 | |
| LIQUID LIMIT | 50 | | 40 | | 30 | | 25 | | 20 | | 15 | | 10 | | 5 | |
| PLASTIC INDEX | 0 | | 1 | | 2 | | 3 | | 4 | | 5 | | 6 | | 7 | |
| GROUP INDEX | 0 | | 0 | | 0 | | 0 | | 0 | | 0 | | 0 | | 0 | |
| USUAL TYPES OF MAJOR MATERIALS | STONE FRAGS. GRAVEL AND SAND | | FINE SAND | | SILTY OR CLAYEY GRAVEL AND SAND | | SILTY SOILS | | CLAYEY SOILS | | GRANULAR SOILS | | SILT-CLAY SOILS | | MUCK, PEAT | |
| GEN. RATING AS A SUBGRADE | EXCELLENT TO GOOD | | | | | | FAIR TO POOR | | | | | | FAIR TO POOR | | | POOR | | | UNSATURABLE | |
| | GRANULAR SOILS | SILT - CLAY SOILS | OTHER MATERIAL | |
| TRACE OF ORGANIC MATTER | 2 - 3% | 3 - 5% | TRACE | |
| LITTLE ORGANIC MATTER | 3 - 5% | 5 - 12% | LITTLE | |
| MODERATELY ORGANIC | 5 - 10% | 12 - 20% | SOME | |
| HIGHLY ORGANIC | >10% | >20% | HIGHLY | |
| |
| |
| |
| |
| |
| |
| |
| |
| |
| AR - AUGER REFUSAL | HL - HIGHLY | W - MOISTURE CONTENT | |
| BT - BORING TERMINATED | MED. - MEDIUM | V - VERY | |
| CL - CLAY | MICA - MICACEOUS | VST - VANE SHEAR TEST | |
| CPT - CONE PENETRATION TEST | MDD - MODERATELY | WEA. - WEATHERED | |
| CSE. - COARSE | NP - NON PLASTIC | W _u - UNIT WEIGHT | |
| DMT - DILATOMETER TEST | ORG. - ORGANIC | W _d - DRY UNIT WEIGHT | |
| DPT - DYNAMIC PENETRATION TEST | PMT - PRESSUREMETER TEST | |
| F - FINE | SAP. - SAPROLITIC | |
| FOSS. - FOSSILIFEROUS | SD. - SAND, SANDY | |
| FRAC. - FRACTURED, FRACTURES | SL. - SILT, SILTY | |
| FRAGS. - FRAGMENTS | SLI. - SLIGHTLY | |
| | TCR - TRICONE REFUSAL | |
| <p style="text-align: center;">TEXTURE OR GRAIN SIZE</p> <table border="1" style="width: 100%; border-collapse: collapse;"> <tr> <th>U.S. STD. SIEVE SIZE OPENING (MM)</th> <th>4</th> <th>10</th> <th>40</th> <th>60</th> <th>200</th> <th>270</th> </tr> <tr> <td></td> <td>4.75</td> <td>2.00</td> <td>0.42</td> <td>0.25</td> <td>0.075</td> <td>0.053</td> </tr> </table> <table border="1" style="width: 100%; border-collapse: collapse;"> <tr> <th>BOULDER (BLDR.)</th> <th>COBBLE (COB.)</th> <th>GRAVEL (GR.)</th> <th>COARSE SAND (CSE. SD.)</th> <th>FINE SAND (F SD.)</th> <th>SILT (SL.)</th> <th>CLAY (CL.)</th> </tr> <tr> <td>MM 305</td> <td>75</td> <td>2.0</td> <td>0.25</td> <td>0.05</td> <td>0.005</td> <td></td> </tr> <tr> <td>IN. 12</td> <td>3</td> <td></td> <td></td> <td></td> <td></td> <td></td> </tr> </table> <p style="text-align: center;">SOIL MOISTURE - CORRELATION OF TERMS</p> <table border="1" style="width: 100%; border-collapse: collapse;"> <tr> <th>SOIL MOISTURE SCALE (ATTERBERG LIMITS)</th> <th>FIELD MOISTURE DESCRIPTION</th> <th>GUIDE FOR FIELD MOISTURE DESCRIPTION</th> </tr> <tr> <td rowspan="2">LL - LIQUID LIMIT</td> <td>- SATURATED - (SAT.)</td> <td>USUALLY LIQUID; VERY WET, USUALLY FROM BELOW THE GROUND WATER TABLE</td> </tr> <tr> <td>- WET - (W)</td> <td>SEMISOLID; REQUIRES DRYING TO ATTAIN OPTIMUM MOISTURE</td> </tr> <tr> <td rowspan="2">OM - OPTIMUM MOISTURE</td> <td>- MOIST - (M)</td> <td>SOLID; AT OR NEAR OPTIMUM MOISTURE</td> </tr> <tr> <td>- DRY - (D)</td> <td>REQUIRES ADDITIONAL WATER TO ATTAIN OPTIMUM MOISTURE</td> </tr> </table> | U.S. STD. SIEVE SIZE OPENING (MM) | 4 | 10 | 40 | 60 | 200 | 270 | | 4.75 | 2.00 | 0.42 | 0.25 | 0.075 | 0.053 | BOULDER (BLDR.) | COBBLE (COB.) | GRAVEL (GR.) | COARSE SAND (CSE. SD.) | FINE SAND (F SD.) | SILT (SL.) | CLAY (CL.) | MM 305 | 75 | 2.0 | 0.25 | 0.05 | 0.005 | | IN. 12 | 3 | | | | | | SOIL MOISTURE SCALE (ATTERBERG LIMITS) | FIELD MOISTURE DESCRIPTION | GUIDE FOR FIELD MOISTURE DESCRIPTION | LL - LIQUID LIMIT | - SATURATED - (SAT.) | USUALLY LIQUID; VERY WET, USUALLY FROM BELOW THE GROUND WATER TABLE | - WET - (W) | SEMISOLID; REQUIRES DRYING TO ATTAIN OPTIMUM MOISTURE | OM - OPTIMUM MOISTURE | - MOIST - (M) | SOLID; AT OR NEAR OPTIMUM MOISTURE | - DRY - (D) | REQUIRES ADDITIONAL WATER TO ATTAIN OPTIMUM MOISTURE | <p style="text-align: center;">EQUIPMENT USED ON SUBJECT PROJECT</p> <table border="1" style="width: 100%; border-collapse: collapse;"> <tr> <th>DRILL UNITS:</th> <th>ADVANCING TOOLS:</th> <th>HAMMER TYPE:</th> </tr> <tr> <td><input type="checkbox"/> MOBILE B-_____</td> <td><input type="checkbox"/> CLAY BITS</td> <td><input checked="" type="checkbox"/> AUTOMATIC <input type="checkbox"/> MANUAL</td> </tr> <tr> <td><input type="checkbox"/> BK-51</td> <td><input type="checkbox"/> 6" CONTINUOUS FLIGHT AUGER</td> <td><input type="checkbox"/> CORE SIZE:</td> </tr> <tr> <td><input type="checkbox"/> CME-45C</td> <td><input type="checkbox"/> 8" HOLLOW AUGERS</td> <td><input type="checkbox"/> -B_____</td> </tr> <tr> <td><input type="checkbox"/> CME-550</td> <td><input type="checkbox"/> HARD FACED FINGER BITS</td> <td><input type="checkbox"/> -N_____</td> </tr> <tr> <td><input type="checkbox"/> PORTABLE HOIST</td> <td><input type="checkbox"/> TUNG-CARBIDE INSERTS</td> <td><input type="checkbox"/> -H_____</td> </tr> <tr> <td></td> <td><input type="checkbox"/> CASING <input type="checkbox"/> W/ ADVANCER</td> <td></td> </tr> <tr> <td></td> <td><input checked="" type="checkbox"/> TRICONE _____ * STEEL TEETH</td> <td><input type="checkbox"/> HAND TOOLS:</td> </tr> <tr> <td></td> <td><input type="checkbox"/> TRICONE _____ * TUNG-CARB.</td> <td><input type="checkbox"/> POST HOLE DIGGER</td> </tr> <tr> <td></td> <td><input type="checkbox"/> CORE BIT</td> <td><input type="checkbox"/> HAND AUGER</td> </tr> <tr> <td></td> <td><input checked="" type="checkbox"/> 6" HOLLOW AUGERS</td> <td><input type="checkbox"/> SOUNDING ROD</td> </tr> <tr> <td></td> <td></td> <td><input type="checkbox"/> VANE SHEAR TEST</td> </tr> </table> | DRILL UNITS: | ADVANCING TOOLS: | HAMMER TYPE: | <input type="checkbox"/> MOBILE B-_____ | <input type="checkbox"/> CLAY BITS | <input checked="" type="checkbox"/> AUTOMATIC <input type="checkbox"/> MANUAL | <input type="checkbox"/> BK-51 | <input type="checkbox"/> 6" CONTINUOUS FLIGHT AUGER | <input type="checkbox"/> CORE SIZE: | <input type="checkbox"/> CME-45C | <input type="checkbox"/> 8" HOLLOW AUGERS | <input type="checkbox"/> -B_____ | <input type="checkbox"/> CME-550 | <input type="checkbox"/> HARD FACED FINGER BITS | <input type="checkbox"/> -N_____ | <input type="checkbox"/> PORTABLE HOIST | <input type="checkbox"/> TUNG-CARBIDE INSERTS | <input type="checkbox"/> -H_____ | | <input type="checkbox"/> CASING <input type="checkbox"/> W/ ADVANCER | | | <input checked="" type="checkbox"/> TRICONE _____ * STEEL TEETH | <input type="checkbox"/> HAND TOOLS: | | <input type="checkbox"/> TRICONE _____ * TUNG-CARB. | <input type="checkbox"/> POST HOLE DIGGER | | <input type="checkbox"/> CORE BIT | <input type="checkbox"/> HAND AUGER | | <input checked="" type="checkbox"/> 6" HOLLOW AUGERS | <input type="checkbox"/> SOUNDING ROD | | | <input type="checkbox"/> VANE SHEAR TEST | <p style="text-align: center;">FRACTURE SPACING</p> <table border="1" style="width: 100%; border-collapse: collapse;"> <tr> <th>TERM</th> <th>SPACING</th> </tr> <tr> <td>VERY WIDE</td> <td>MORE THAN 10 FEET</td> </tr> <tr> <td>WIDE</td> <td>3 TO 10 FEET</td> </tr> <tr> <td>MODERATELY CLOSE</td> <td>1 TO 3 FEET</td> </tr> <tr> <td>CLOSE</td> <td>0.16 TO 1 FEET</td> </tr> <tr> <td>VERY CLOSE</td> <td>LESS THAN 0.16 FEET</td> </tr> </table> <p style="text-align: center;">BEDDING</p> <table border="1" style="width: 100%; border-collapse: collapse;"> <tr> <th>TERM</th> <th>THICKNESS</th> </tr> <tr> <td>VERY THICKLY BEDDED</td> <td>> 4 FEET</td> </tr> <tr> <td>THICKLY BEDDED</td> <td>1.5 - 4 FEET</td> </tr> <tr> <td>THINLY BEDDED</td> <td>0.16 - 1.5 FEET</td> </tr> <tr> <td>VERY THINLY BEDDED</td> <td>0.03 - 0.16 FEET</td> </tr> <tr> <td>THICKLY LAMINATED</td> <td>0.008 - 0.03 FEET</td> </tr> <tr> <td>THINLY LAMINATED</td> <td>< 0.008 FEET</td> </tr> </table> <p style="text-align: center;">INDURATION</p> <p>FOR SEDIMENTARY ROCKS, INDURATION IS THE HARDENING OF THE MATERIAL BY CEMENTING, HEAT, PRESSURE, ETC.</p> <table border="1" style="width: 100%; border-collapse: collapse;"> <tr> <td>FRIABLE</td> <td>RUBBING WITH FINGER FREES NUMEROUS GRAINS; GENTLE BLOW BY HAMMER DISINTEGRATES SAMPLE.</td> </tr> <tr> <td>MODERATELY INDURATED</td> <td>GRAINS CAN BE SEPARATED FROM SAMPLE WITH STEEL PROBE; BREAKS EASILY WHEN HIT WITH HAMMER.</td> </tr> <tr> <td>INDURATED</td> <td>GRAINS ARE DIFFICULT TO SEPARATE WITH STEEL PROBE; DIFFICULT TO BREAK WITH HAMMER.</td> </tr> <tr> <td>EXTREMELY INDURATED</td> <td>SHARP HAMMER BLOWS REQUIRED TO BREAK SAMPLE; SAMPLE BREAKS ACROSS GRAINS.</td> </tr> </table> | TERM | SPACING | VERY WIDE | MORE THAN 10 FEET | WIDE | 3 TO 10 FEET | MODERATELY CLOSE | 1 TO 3 FEET | CLOSE | 0.16 TO 1 FEET | VERY CLOSE | LESS THAN 0.16 FEET | TERM | THICKNESS | VERY THICKLY BEDDED | > 4 FEET | THICKLY BEDDED | 1.5 - 4 FEET | THINLY BEDDED | 0.16 - 1.5 FEET | VERY THINLY BEDDED | 0.03 - 0.16 FEET | THICKLY LAMINATED | 0.008 - 0.03 FEET | THINLY LAMINATED | < 0.008 FEET | FRIABLE | RUBBING WITH FINGER FREES NUMEROUS GRAINS; GENTLE BLOW BY HAMMER DISINTEGRATES SAMPLE. | MODERATELY INDURATED | GRAINS CAN BE SEPARATED FROM SAMPLE WITH STEEL PROBE; BREAKS EASILY WHEN HIT WITH HAMMER. | INDURATED | GRAINS ARE DIFFICULT TO SEPARATE WITH STEEL PROBE; DIFFICULT TO BREAK WITH HAMMER. | EXTREMELY INDURATED | SHARP HAMMER BLOWS REQUIRED TO BREAK SAMPLE; SAMPLE BREAKS ACROSS GRAINS. | |
| U.S. STD. SIEVE SIZE OPENING (MM) | 4 | 10 | 40 | 60 | 200 | 270 | |
| | 4.75 | 2.00 | 0.42 | 0.25 | 0.075 | 0.053 | |
| BOULDER (BLDR.) | COBBLE (COB.) | GRAVEL (GR.) | COARSE SAND (CSE. SD.) | FINE SAND (F SD.) | SILT (SL.) | CLAY (CL.) | |
| MM 305 | 75 | 2.0 | 0.25 | 0.05 | 0.005 | |
| IN. 12 | 3 | |
| SOIL MOISTURE SCALE (ATTERBERG LIMITS) | FIELD MOISTURE DESCRIPTION | GUIDE FOR FIELD MOISTURE DESCRIPTION | |
| LL - LIQUID LIMIT | - SATURATED - (SAT.) | USUALLY LIQUID; VERY WET, USUALLY FROM BELOW THE GROUND WATER TABLE | |
| | - WET - (W) | SEMISOLID; REQUIRES DRYING TO ATTAIN OPTIMUM MOISTURE | |
| OM - OPTIMUM MOISTURE | - MOIST - (M) | SOLID; AT OR NEAR OPTIMUM MOISTURE | |
| | - DRY - (D) | REQUIRES ADDITIONAL WATER TO ATTAIN OPTIMUM MOISTURE | |
| DRILL UNITS: | ADVANCING TOOLS: | HAMMER TYPE: | |
| <input type="checkbox"/> MOBILE B-_____ | <input type="checkbox"/> CLAY BITS | <input checked="" type="checkbox"/> AUTOMATIC <input type="checkbox"/> MANUAL | |
| <input type="checkbox"/> BK-51 | <input type="checkbox"/> 6" CONTINUOUS FLIGHT AUGER | <input type="checkbox"/> CORE SIZE: | |
| <input type="checkbox"/> CME-45C | <input type="checkbox"/> 8" HOLLOW AUGERS | <input type="checkbox"/> -B_____ | |
| <input type="checkbox"/> CME-550 | <input type="checkbox"/> HARD FACED FINGER BITS | <input type="checkbox"/> -N_____ | |
| <input type="checkbox"/> PORTABLE HOIST | <input type="checkbox"/> TUNG-CARBIDE INSERTS | <input type="checkbox"/> -H_____ | |
| | <input type="checkbox"/> CASING <input type="checkbox"/> W/ ADVANCER | |
| | <input checked="" type="checkbox"/> TRICONE _____ * STEEL TEETH | <input type="checkbox"/> HAND TOOLS: | |
| | <input type="checkbox"/> TRICONE _____ * TUNG-CARB. | <input type="checkbox"/> POST HOLE DIGGER | |
| | <input type="checkbox"/> CORE BIT | <input type="checkbox"/> HAND AUGER | |
| | <input checked="" type="checkbox"/> 6" HOLLOW AUGERS | <input type="checkbox"/> SOUNDING ROD | |
| | | <input type="checkbox"/> VANE SHEAR TEST | |
| TERM | SPACING | |
| VERY WIDE | MORE THAN 10 FEET | |
| WIDE | 3 TO 10 FEET | |
| MODERATELY CLOSE | 1 TO 3 FEET | |
| CLOSE | 0.16 TO 1 FEET | |
| VERY CLOSE | LESS THAN 0.16 FEET | |
| TERM | THICKNESS | |
| VERY THICKLY BEDDED | > 4 FEET | |
| THICKLY BEDDED | 1.5 - 4 FEET | |
| THINLY BEDDED | 0.16 - 1.5 FEET | |
| VERY THINLY BEDDED | 0.03 - 0.16 FEET | |
| THICKLY LAMINATED | 0.008 - 0.03 FEET | |
| THINLY LAMINATED | < 0.008 FEET | |
| FRIABLE | RUBBING WITH FINGER FREES NUMEROUS GRAINS; GENTLE BLOW BY HAMMER DISINTEGRATES SAMPLE. | |
| MODERATELY INDURATED | GRAINS CAN BE SEPARATED FROM SAMPLE WITH STEEL PROBE; BREAKS EASILY WHEN HIT WITH HAMMER. | |
| INDURATED | GRAINS ARE DIFFICULT TO SEPARATE WITH STEEL PROBE; DIFFICULT TO BREAK WITH HAMMER. | |
| EXTREMELY INDURATED | SHARP HAMMER BLOWS REQUIRED TO BREAK SAMPLE; SAMPLE BREAKS ACROSS GRAINS. | |
| <p style="text-align: center;">PLASTICITY</p> <table border="1" style="width: 100%; border-collapse: collapse;"> <tr> <th>NONPLASTIC</th> <th>PLASTICITY INDEX (PI)</th> <th>DRY STRENGTH</th> </tr> <tr> <td>LOW PLASTICITY</td> <td>0-5</td> <td>VERY LOW</td> </tr> <tr> <td>MED. PLASTICITY</td> <td>6-15</td> <td>SLIGHT</td> </tr> <tr> <td>HIGH PLASTICITY</td> <td>16-25</td> <td>MEDIUM</td> </tr> <tr> <td></td> <td>26 OR MORE</td> <td>HIGH</td> </tr> </table> <p style="text-align: center;">COLOR</p> <p>DESCRIPTIONS MAY INCLUDE COLOR OR COLOR COMBINATIONS (TAN, RED, YELLOW-BROWN, BLUE-GRAY). MODIFIERS SUCH AS LIGHT, DARK, STREAKED, ETC. ARE USED TO DESCRIBE APPEARANCE.</p> | NONPLASTIC | PLASTICITY INDEX (PI) | DRY STRENGTH | LOW PLASTICITY | 0-5 | VERY LOW | MED. PLASTICITY | 6-15 | SLIGHT | HIGH PLASTICITY | 16-25 | MEDIUM | | 26 OR MORE | HIGH | <p style="text-align: center;">FRACATURE SPACING</p> <p>VERY WIDE - MORE THAN 10 FEET</p> <p>WIDE - 3 TO 10 FEET</p> <p>MODERATELY CLOSE - 1 TO 3 FEET</p> <p>CLOSE - 0.16 TO 1 FEET</p> <p>VERY CLOSE - LESS THAN 0.16 FEET</p> <p style="text-align: center;">BEDDING</p> <p>VERY THICKLY BEDDED - > 4 FEET</p> <p>THICKLY BEDDED - 1.5 - 4 FEET</p> <p>THINLY BEDDED - 0.16 - 1.5 FEET</p> <p>VERY THINLY BEDDED - 0.03 - 0.16 FEET</p> <p>THICKLY LAMINATED - 0.008 - 0.03 FEET</p> <p>THINLY LAMINATED - < 0.008 FEET</p> <p style="text-align: center;">INDURATION</p> <p>FOR SEDIMENTARY ROCKS, INDURATION IS THE HARDENING OF THE MATERIAL BY CEMENTING, HEAT, PRESSURE, ETC.</p> <p>FRIABLE - RUBBING WITH FINGER FREES NUMEROUS GRAINS; GENTLE BLOW BY HAMMER DISINTEGRATES SAMPLE.</p> <p>MODERATELY INDURATED - GRAINS CAN BE SEPARATED FROM SAMPLE WITH STEEL PROBE; BREAKS EASILY WHEN HIT WITH HAMMER.</p> <p>INDURATED - GRAINS ARE DIFFICULT TO SEPARATE WITH STEEL PROBE; DIFFICULT TO BREAK WITH HAMMER.</p> <p>EXTREMELY INDURATED - SHARP HAMMER BLOWS REQUIRED TO BREAK SAMPLE; SAMPLE BREAKS ACROSS GRAINS.</p> | |
| NONPLASTIC | PLASTICITY INDEX (PI) | DRY STRENGTH | |
| LOW PLASTICITY | 0-5 | VERY LOW | |
| MED. PLASTICITY | 6-15 | SLIGHT | |
| HIGH PLASTICITY | 16-25 | MEDIUM | |
| | 26 OR MORE | HIGH | |
| <p style="text-align: center;">NOTES:</p> <p>BENCH MARK: # 2 RAILROAD SPIKE IN BASE OF OAK TREE.</p> <p>-BL- STA. 12+04.98, 43.26' RIGHT</p> <p style="text-align: right;">ELEVATION: 197.10 FT.</p> | |

NAD 8395

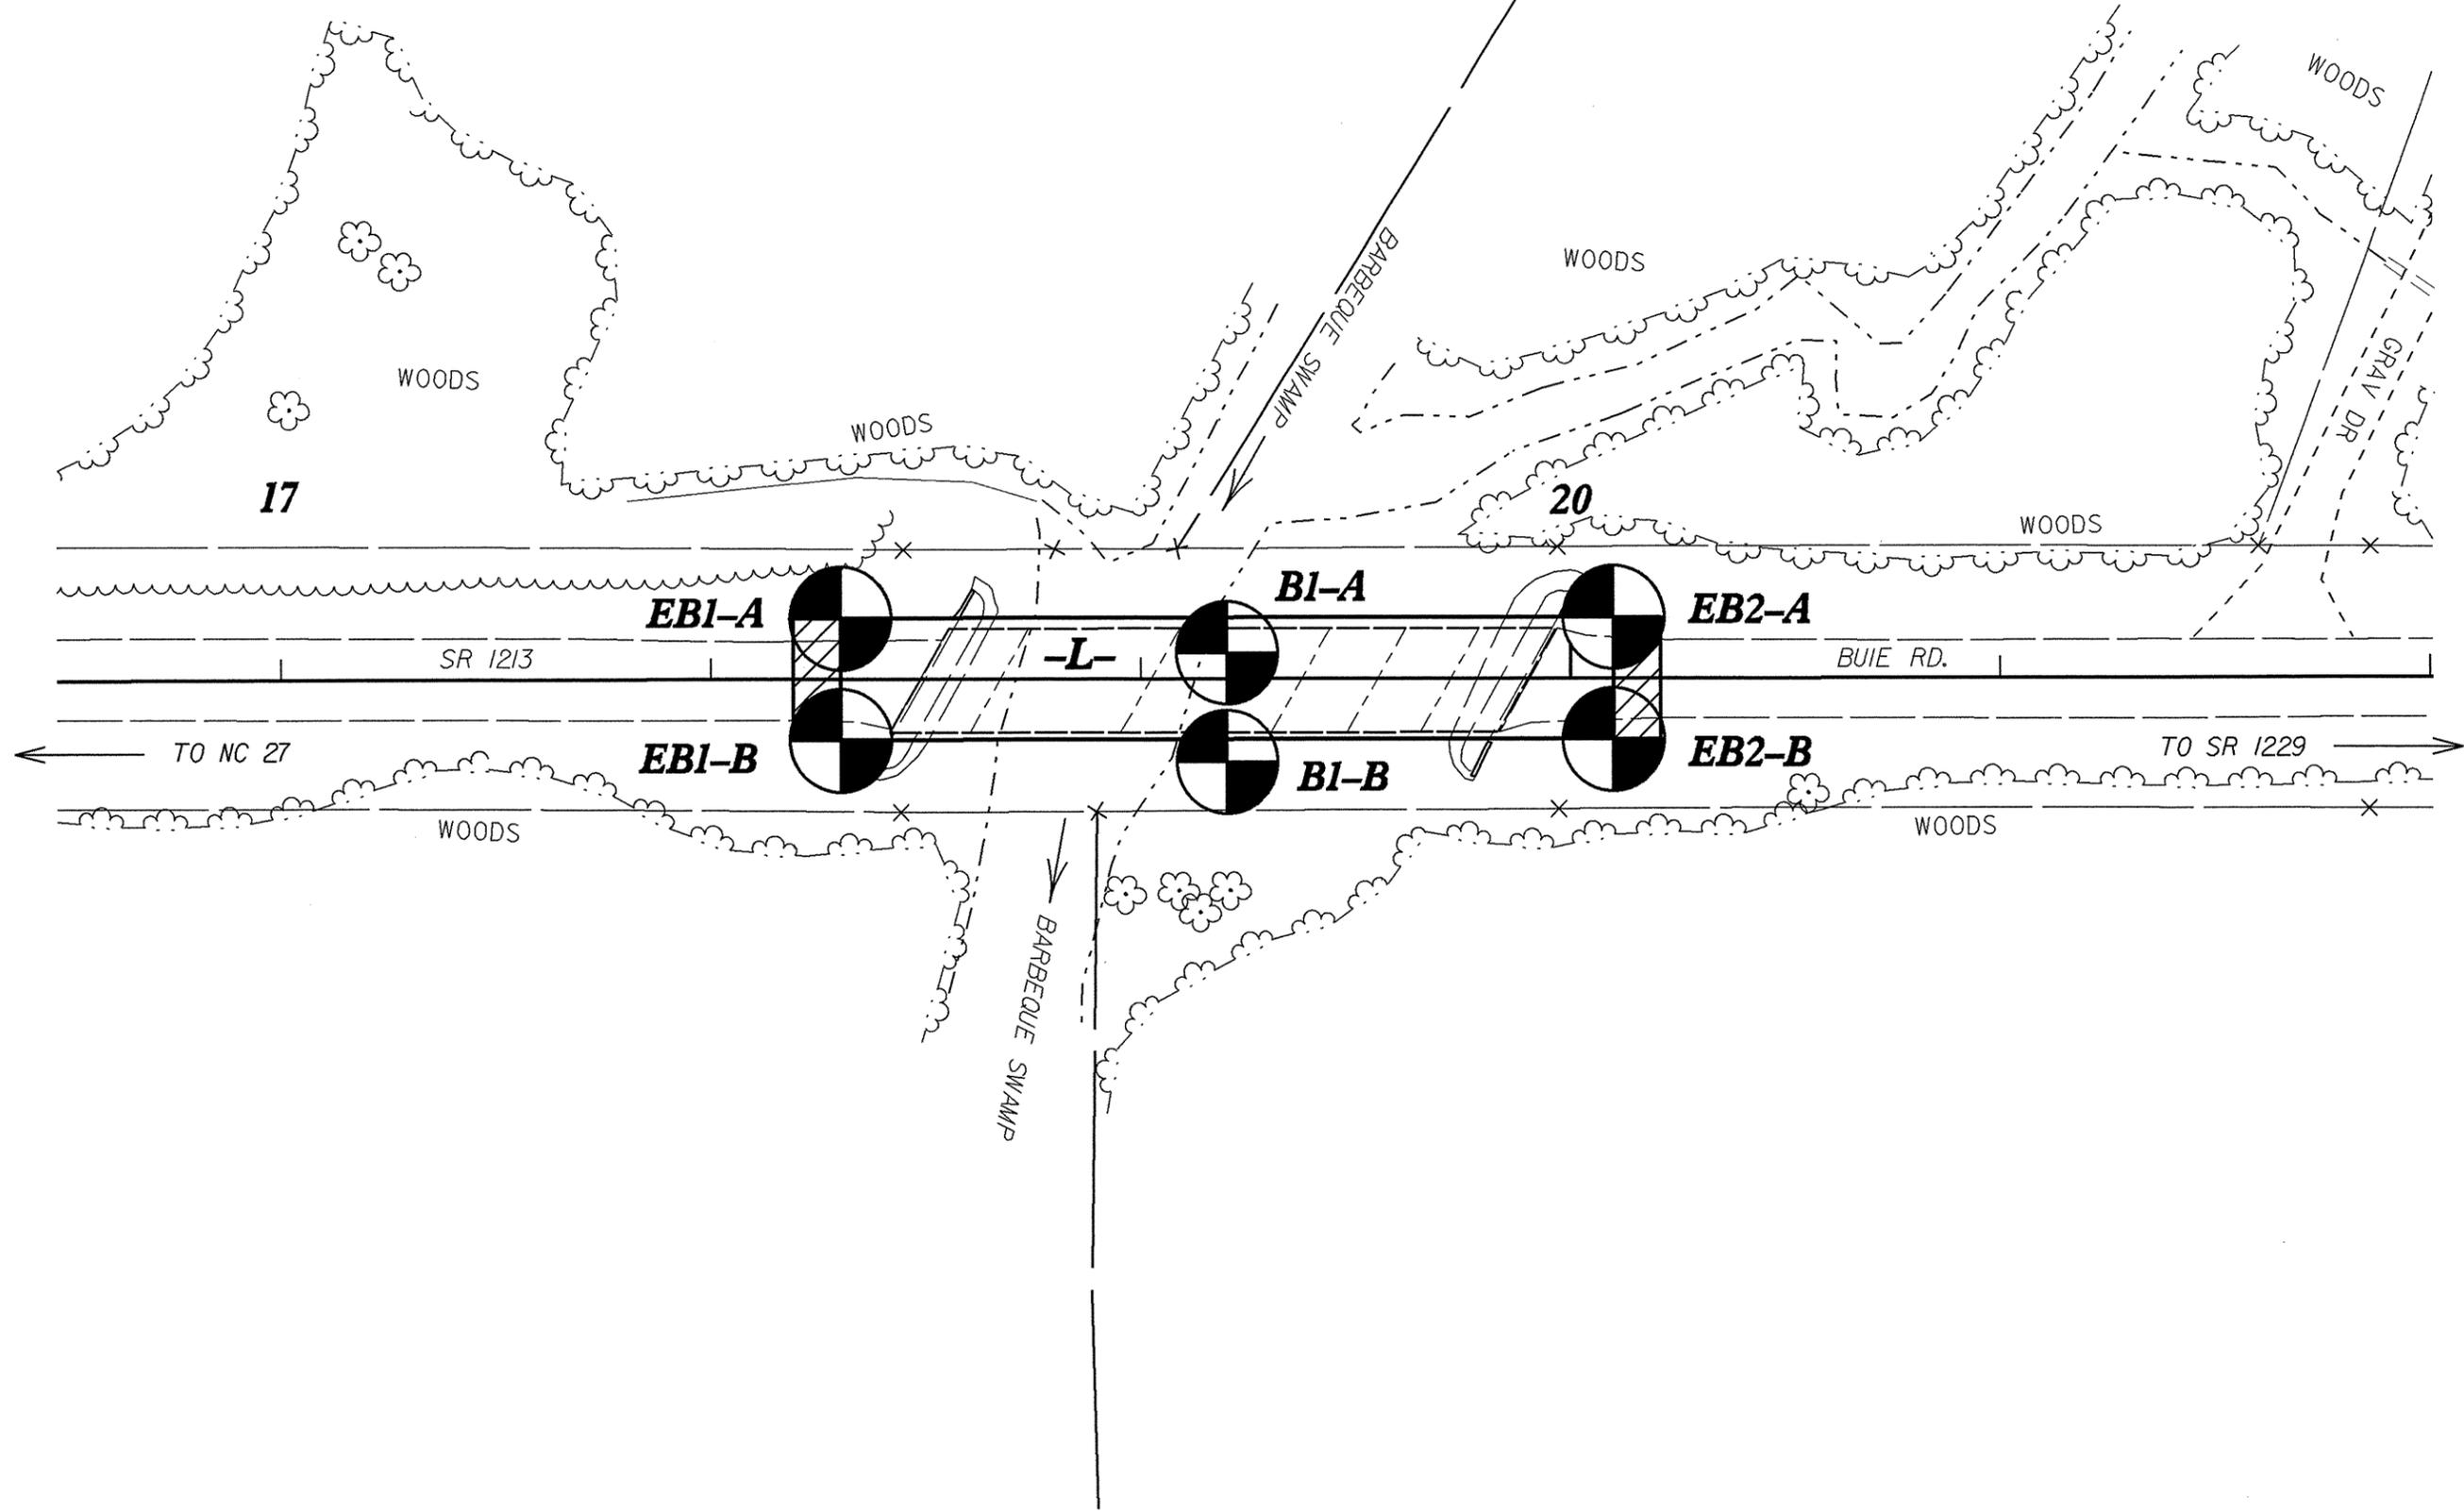


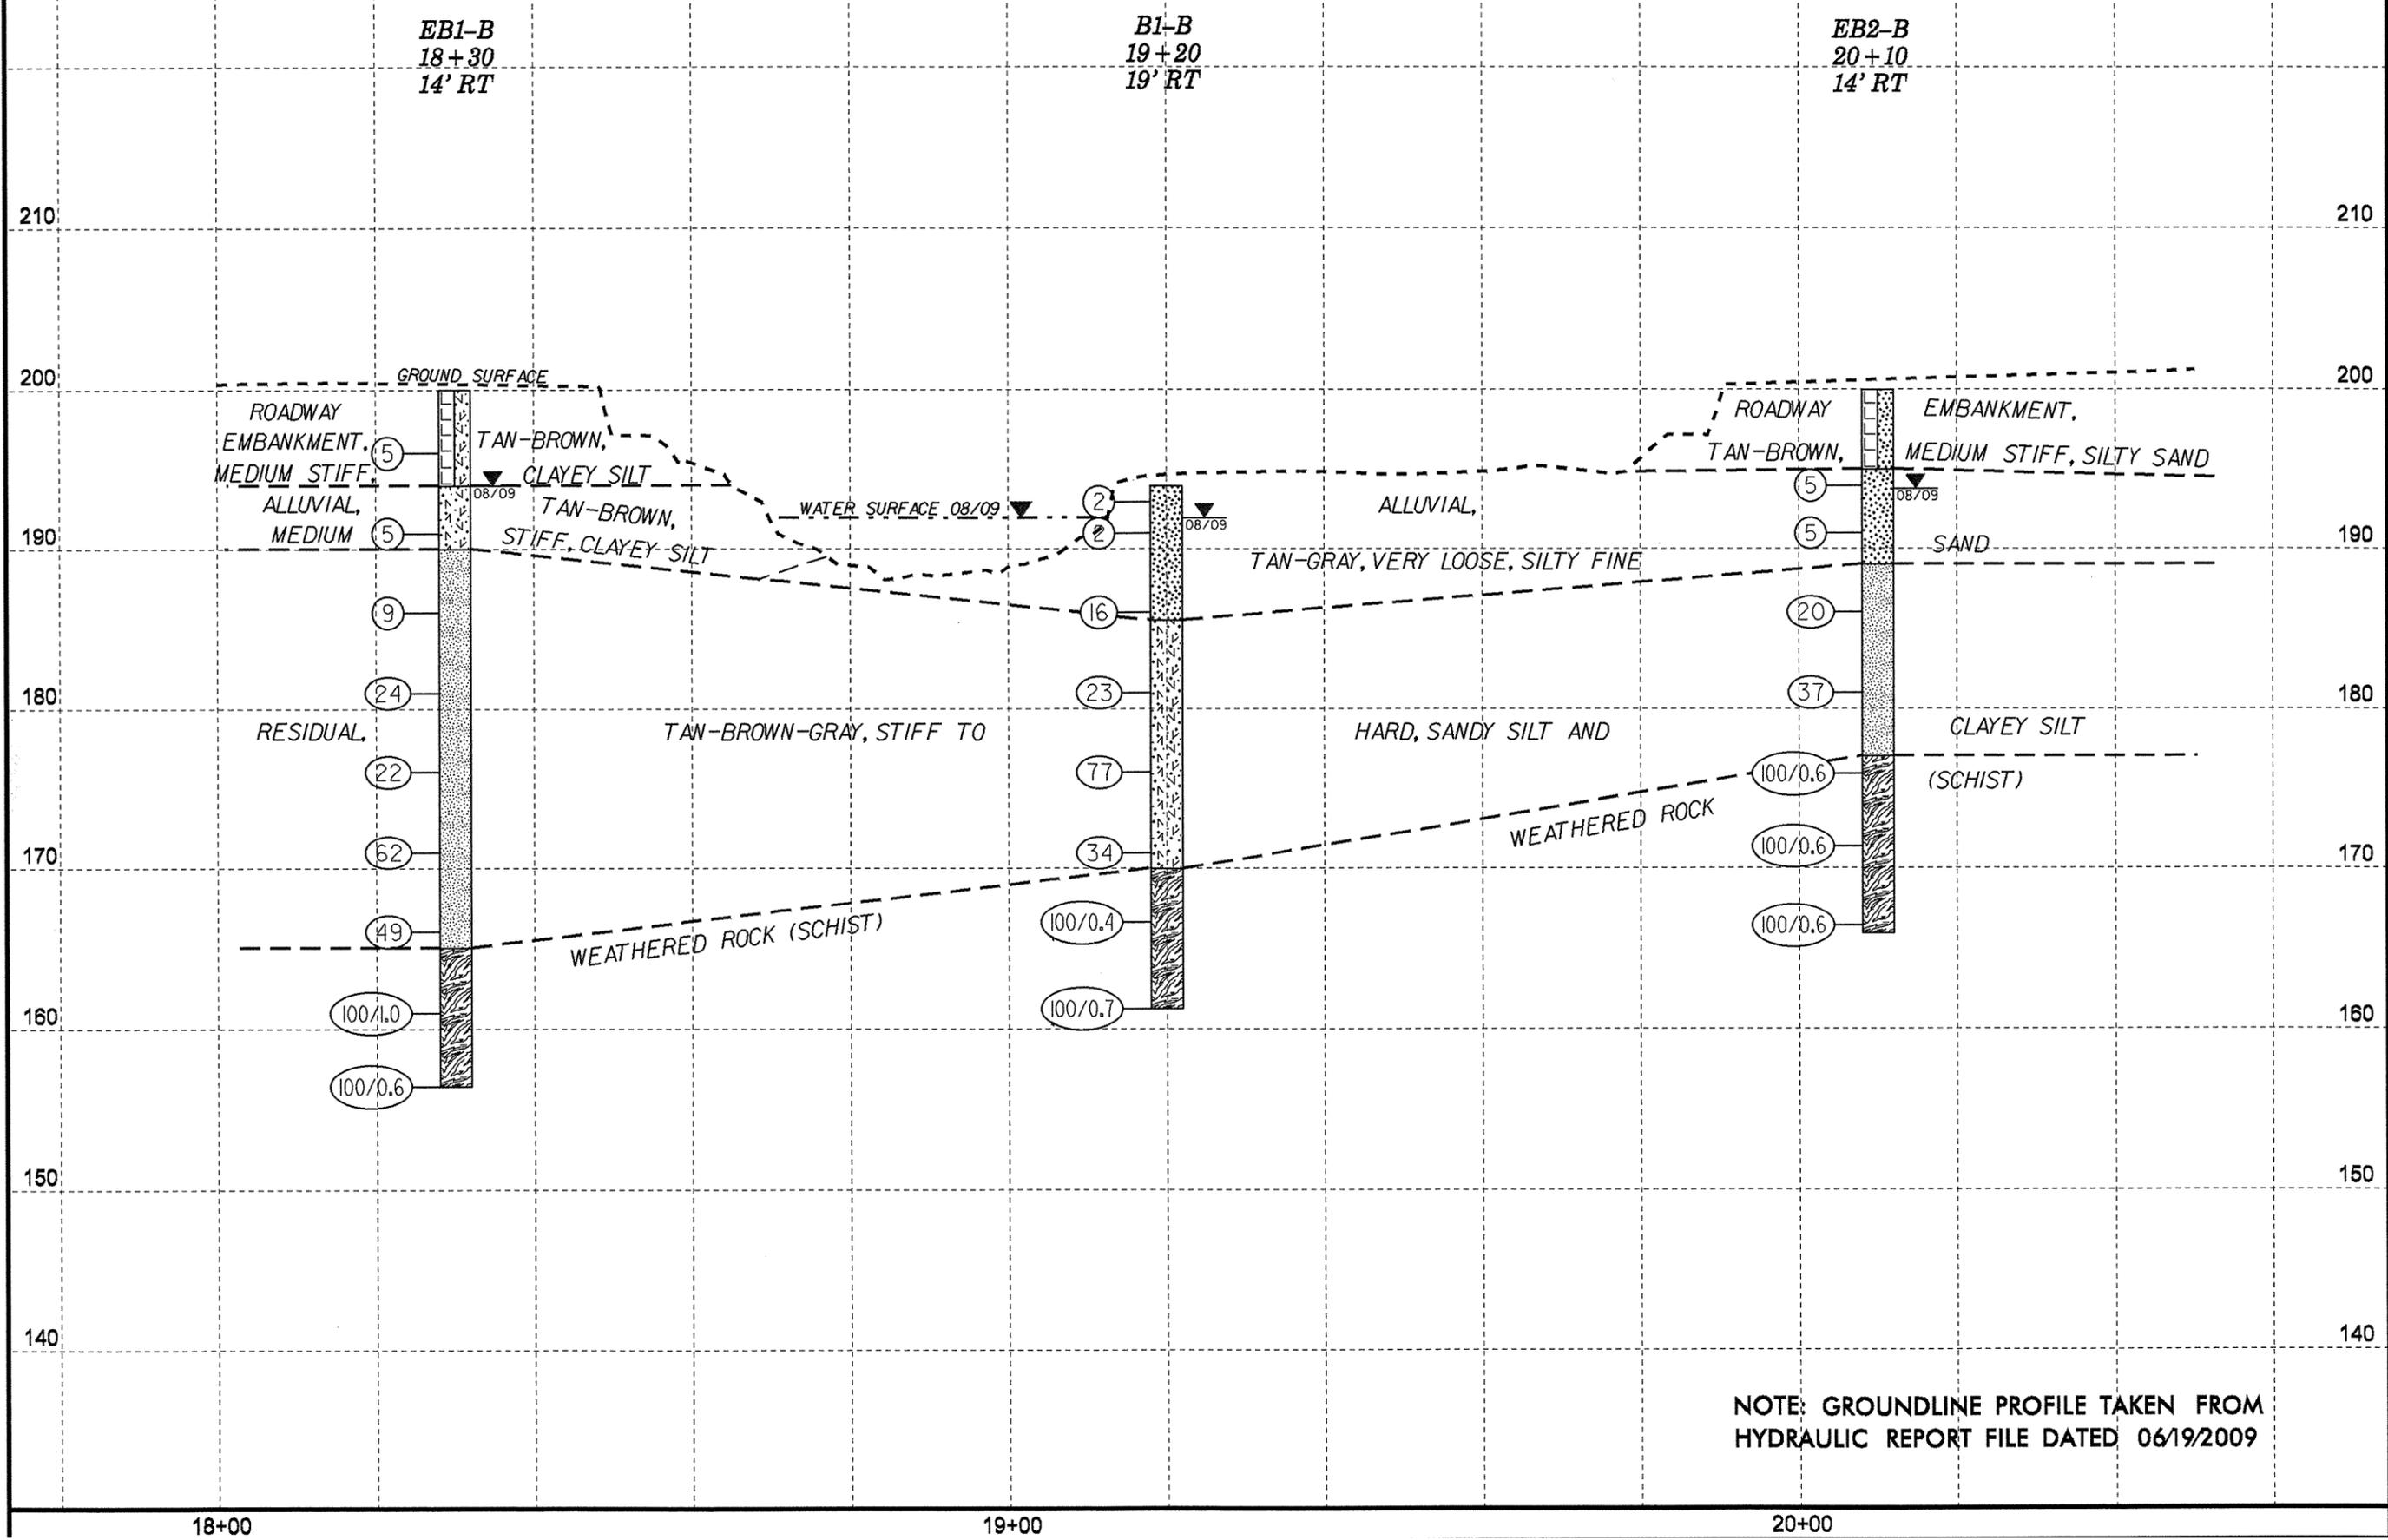


NOTE: GROUNDLINE PROFILE TAKEN FROM HYDRAULIC REPORT FILE DATED 06/19/2009

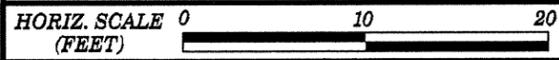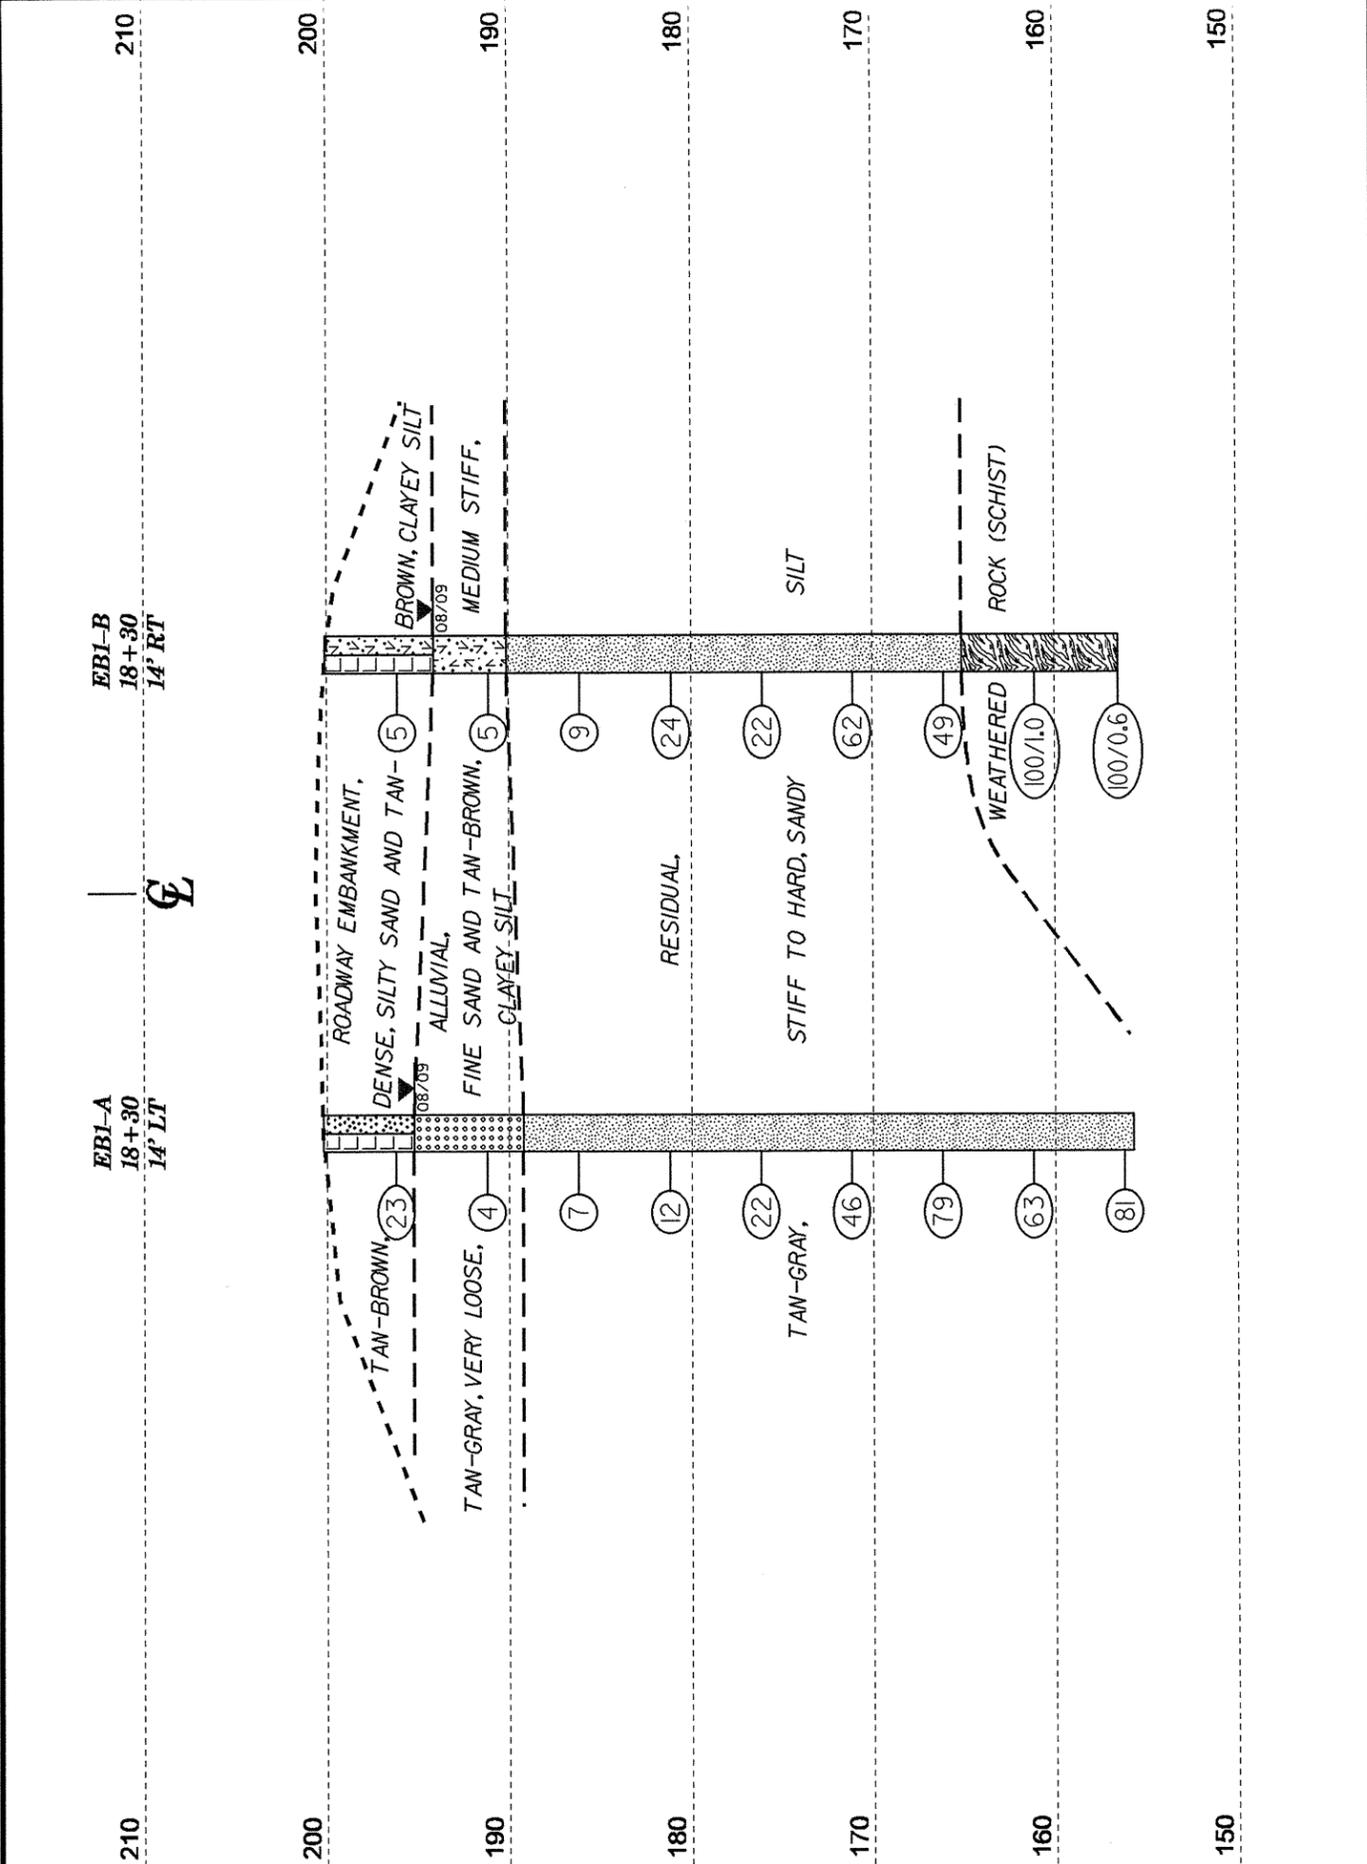


VE = 1:1

CROSS SECTION THROUGH END BENT 1

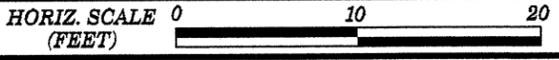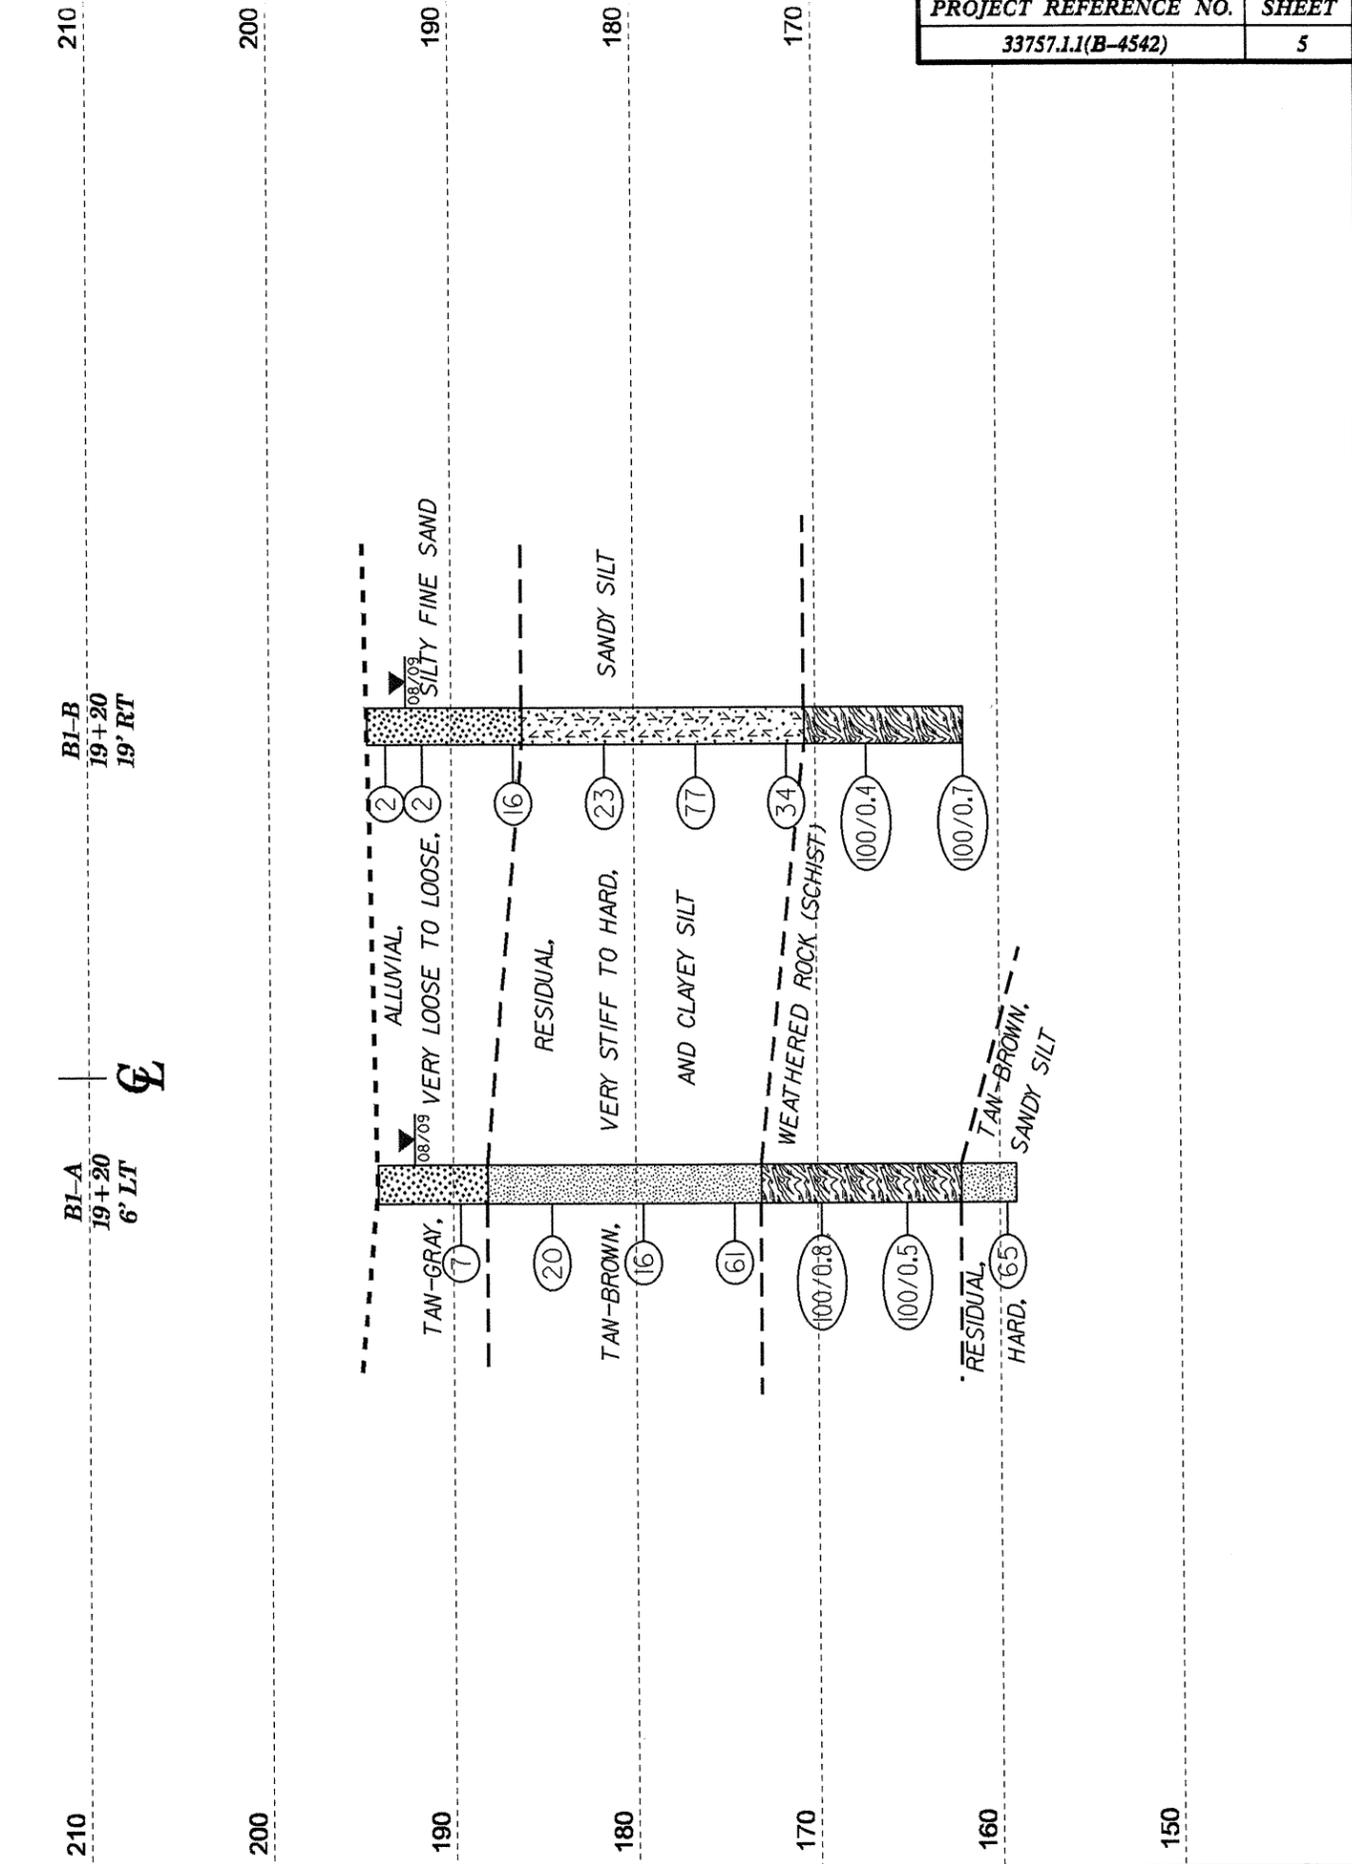

VE = 1:1

CROSS SECTION THROUGH BENT 1

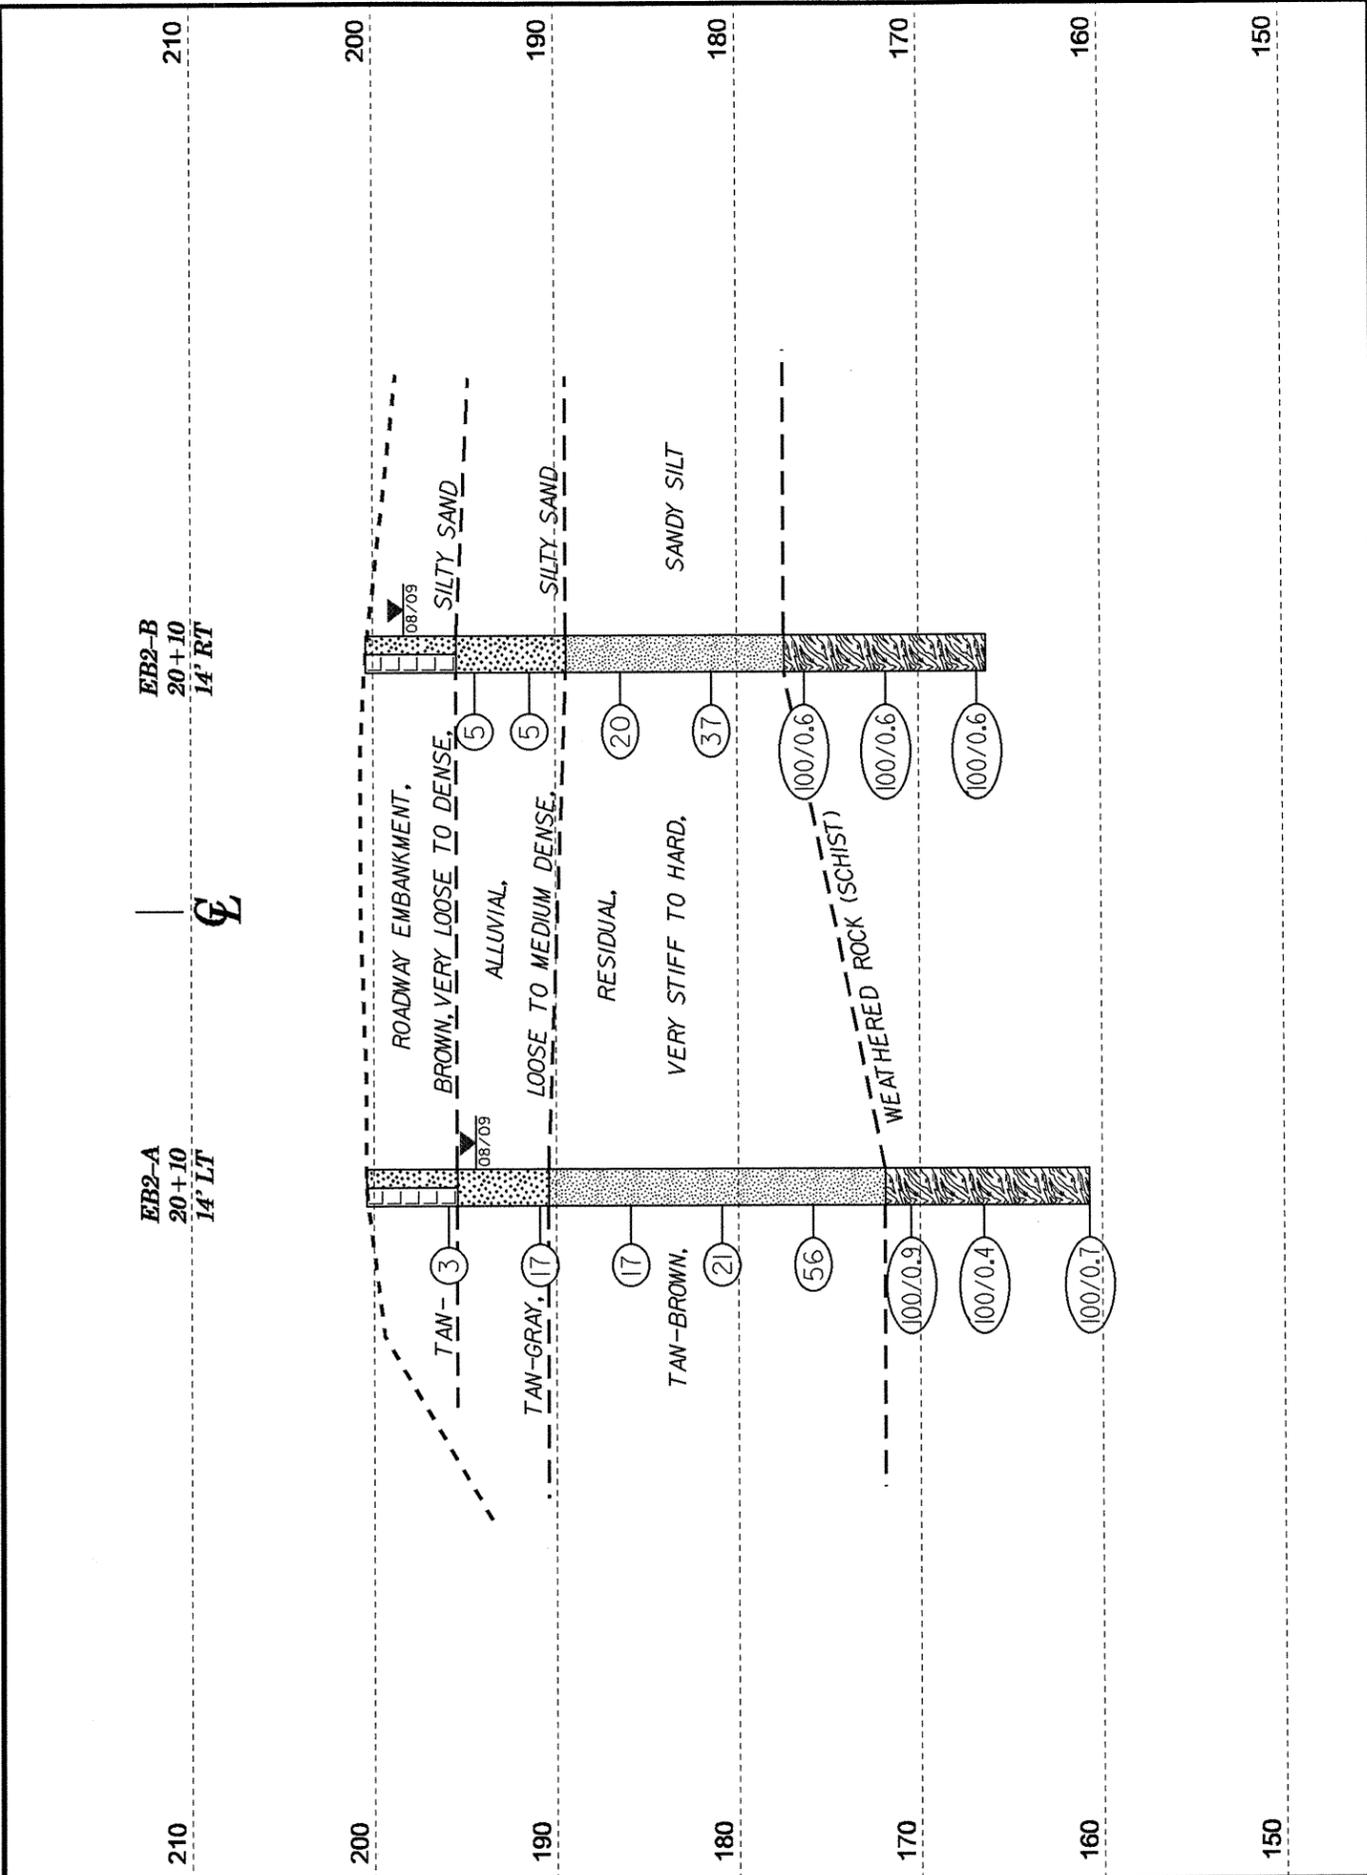


HORIZ. SCALE 0 10 20 (FEET)

VE = 1:1


CROSS SECTION THROUGH END BENT 2

NCDOT GEOTECHNICAL ENGINEERING UNIT
BORELOG REPORT

| | | | |
|---|---------------------|--------------------------|-------------------------|
| WBS 33757.1.1 | TIP B-4542 | COUNTY HARNETT | GEOLOGIST Oti, O. B. |
| SITE DESCRIPTION BRIDGE NO. 40 ON -L- SR 1213 (BUIE RD.) OVER BAREQUE CREEK | | | GROUND WTR (ft) |
| BORING NO. EB1-A | STATION 18+30 | OFFSET 14 ft LT | ALIGNMENT -L- |
| COLLAR ELEV. 200.2 ft | TOTAL DEPTH 44.5 ft | NORTHING 583,731 | EASTING 1,998,272 |
| DRILL RIG/HAMMER EFF./DATE CME-550 | | DRILL METHOD H.S. Augers | HAMMER TYPE Automatic |
| DRILLER Contract Driller | START DATE 08/06/09 | COMP. DATE 08/06/09 | SURFACE WATER DEPTH N/A |

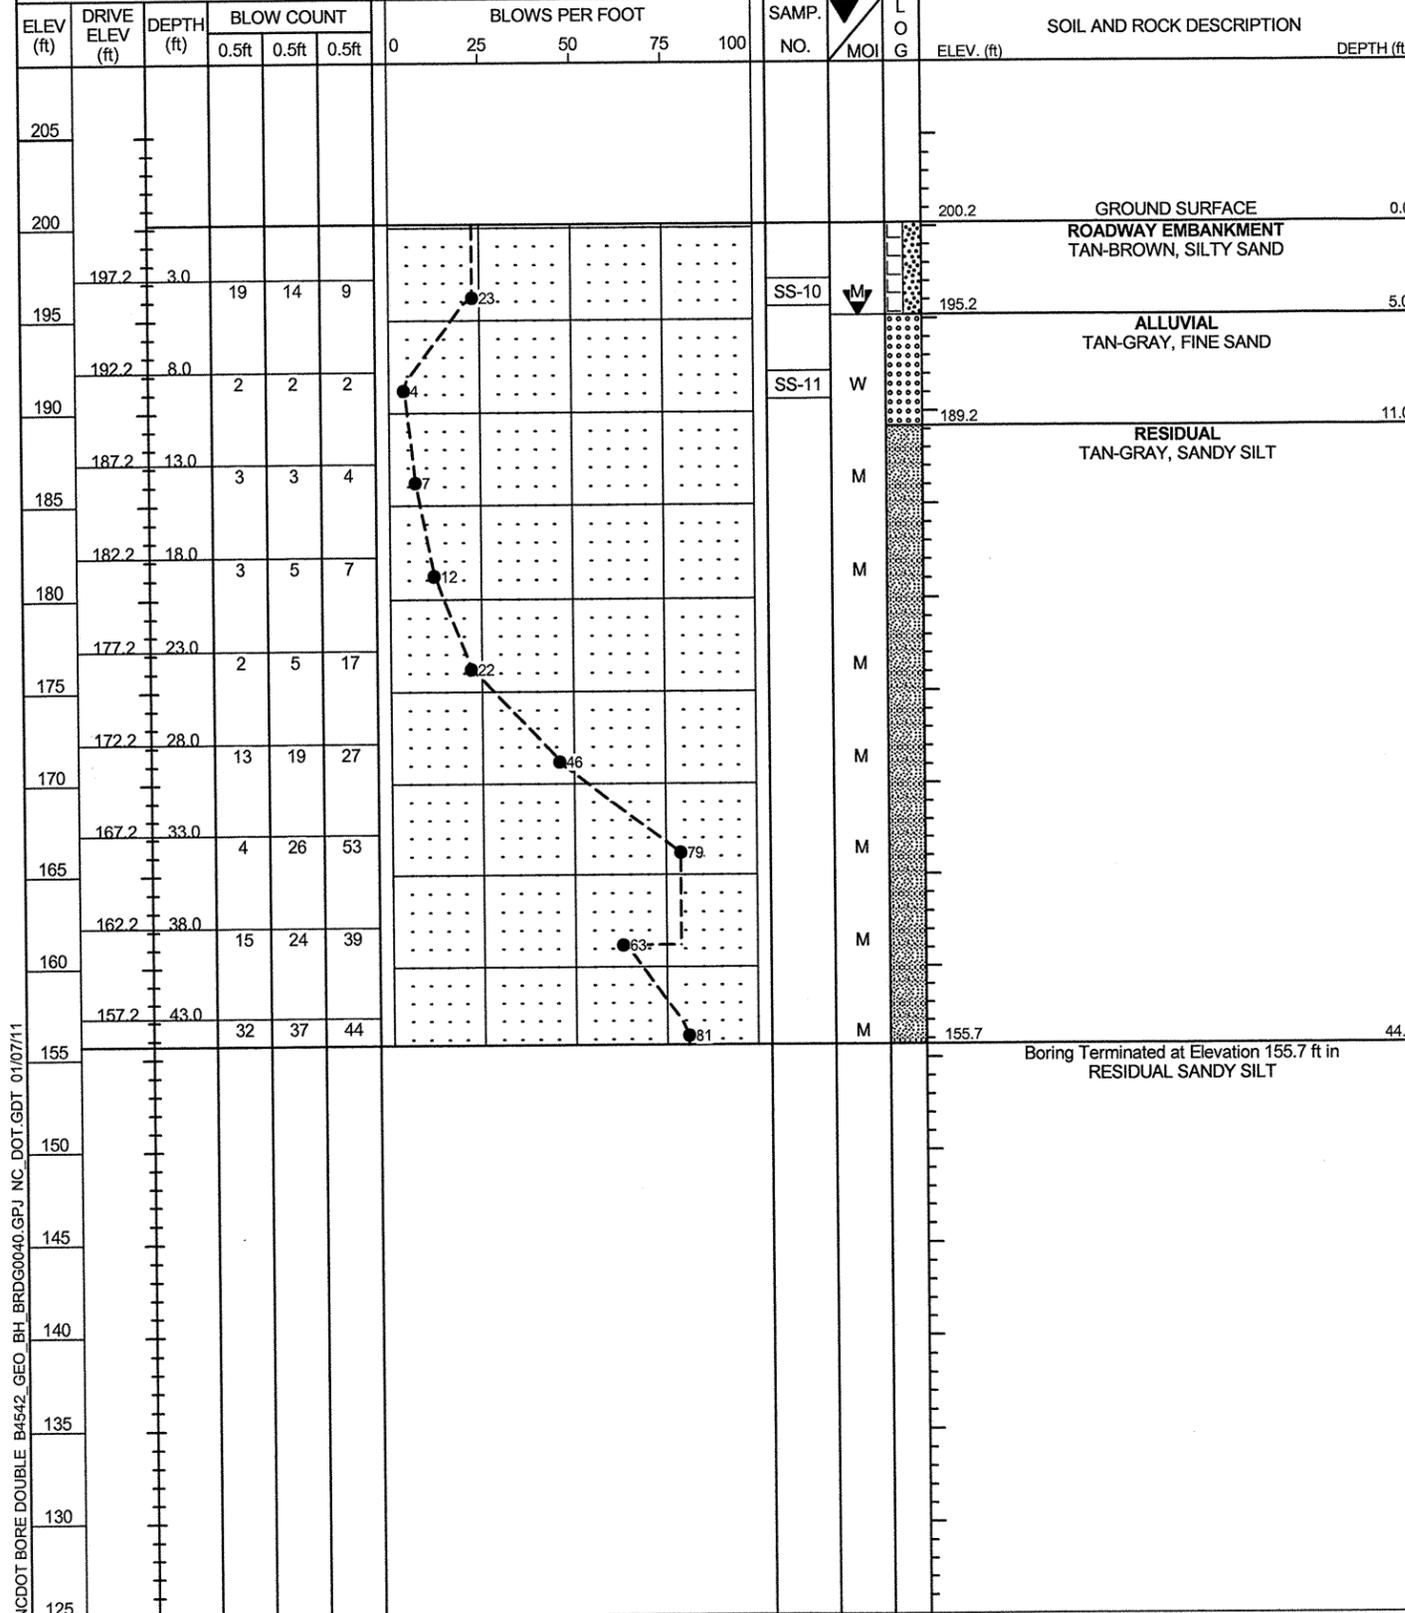


| | | | |
|---|---------------------|--------------------------|-------------------------|
| WBS 33757.1.1 | TIP B-4542 | COUNTY HARNETT | GEOLOGIST Oti, O. B. |
| SITE DESCRIPTION BRIDGE NO. 40 ON -L- SR 1213 (BUIE RD.) OVER BAREQUE CREEK | | | GROUND WTR (ft) |
| BORING NO. EB1-B | STATION 18+30 | OFFSET 14 ft RT | ALIGNMENT -L- |
| COLLAR ELEV. 200.1 ft | TOTAL DEPTH 43.6 ft | NORTHING 583,738 | EASTING 1,998,299 |
| DRILL RIG/HAMMER EFF./DATE CME-550 | | DRILL METHOD H.S. Augers | HAMMER TYPE Automatic |
| DRILLER Contract Driller | START DATE 08/06/09 | COMP. DATE 08/06/09 | SURFACE WATER DEPTH N/A |

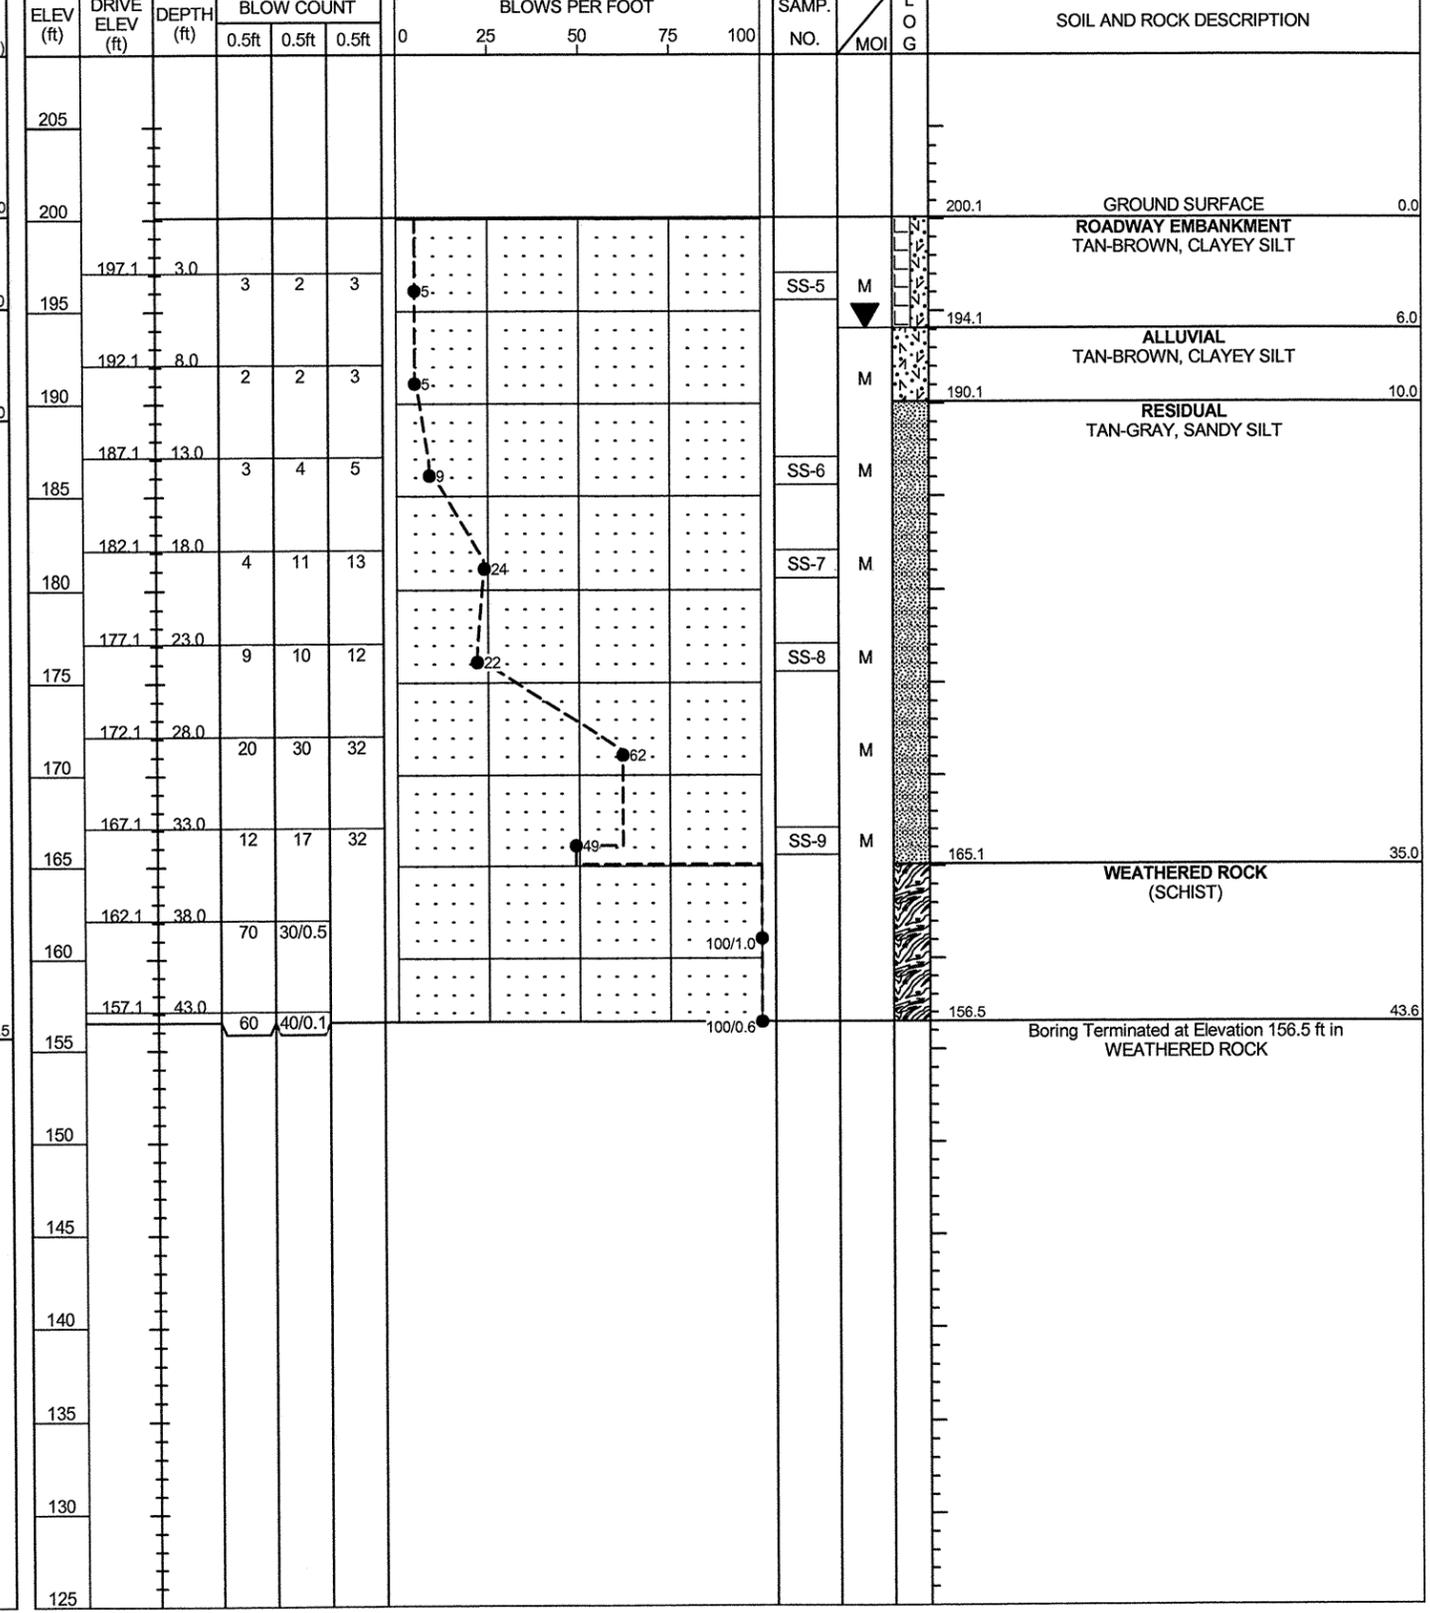


NCDOT BORE DOUBLE B4542_GEO_BH_BRD00040.GPJ NC_DOT.GDT 01/07/11

NCDOT GEOTECHNICAL ENGINEERING UNIT
BORELOG REPORT

| | | | | |
|---|---------------------|--------------------------|-------------------------|-----------------|
| WBS 33757.1.1 | TIP B-4542 | COUNTY HARNETT | GEOLOGIST Oti, O. B. | |
| SITE DESCRIPTION BRIDGE NO. 40 ON -L- SR 1213 (BUIE RD.) OVER BAREQUE CREEK | | | | GROUND WTR (ft) |
| BORING NO. B1-A | STATION 19+20 | OFFSET 6 ft LT | ALIGNMENT -L- | 0 HR. 8.3 |
| COLLAR ELEV. 194.1 ft | TOTAL DEPTH 35.0 ft | NORTHING 583,820 | EASTING 1,998,257 | 24 HR. 2.0 |
| DRILL RIG/HAMMER EFF./DATE CME-550 | | DRILL METHOD H.S. Augers | HAMMER TYPE Automatic | |
| DRILLER Contract Driller | START DATE 08/07/09 | COMP. DATE 08/07/09 | SURFACE WATER DEPTH N/A | |

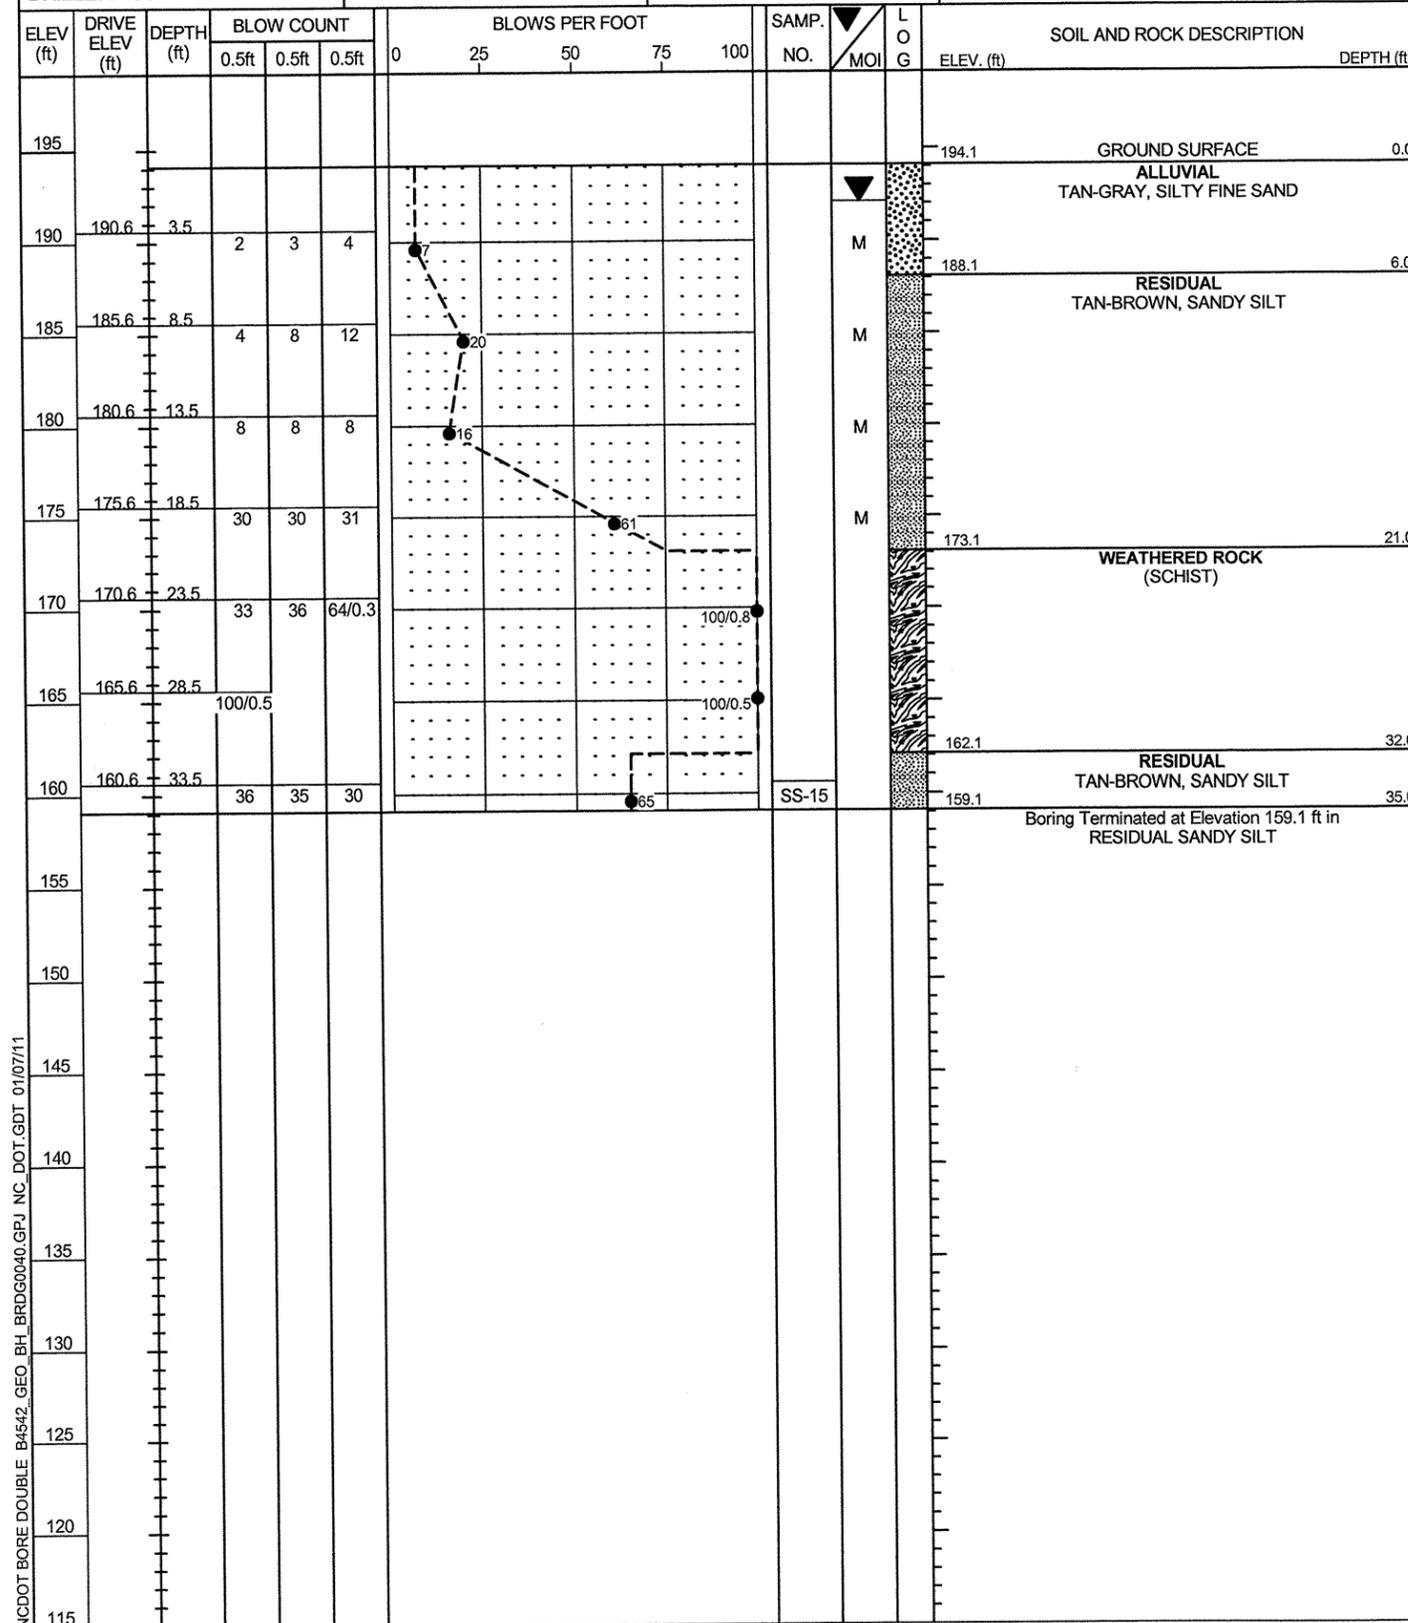


| | | | | |
|---|---------------------|--------------------------|-------------------------|-----------------|
| WBS 33757.1.1 | TIP B-4542 | COUNTY HARNETT | GEOLOGIST Oti, O. B. | |
| SITE DESCRIPTION BRIDGE NO. 40 ON -L- SR 1213 (BUIE RD.) OVER BAREQUE CREEK | | | | GROUND WTR (ft) |
| BORING NO. B1-B | STATION 19+20 | OFFSET 19 ft RT | ALIGNMENT -L- | 0 HR. 6.0 |
| COLLAR ELEV. 194.6 ft | TOTAL DEPTH 32.7 ft | NORTHING 583,826 | EASTING 1,998,282 | 24 HR. 2.1 |
| DRILL RIG/HAMMER EFF./DATE CME-550 | | DRILL METHOD H.S. Augers | HAMMER TYPE Automatic | |
| DRILLER Contract Driller | START DATE 08/07/09 | COMP. DATE 08/07/09 | SURFACE WATER DEPTH N/A | |

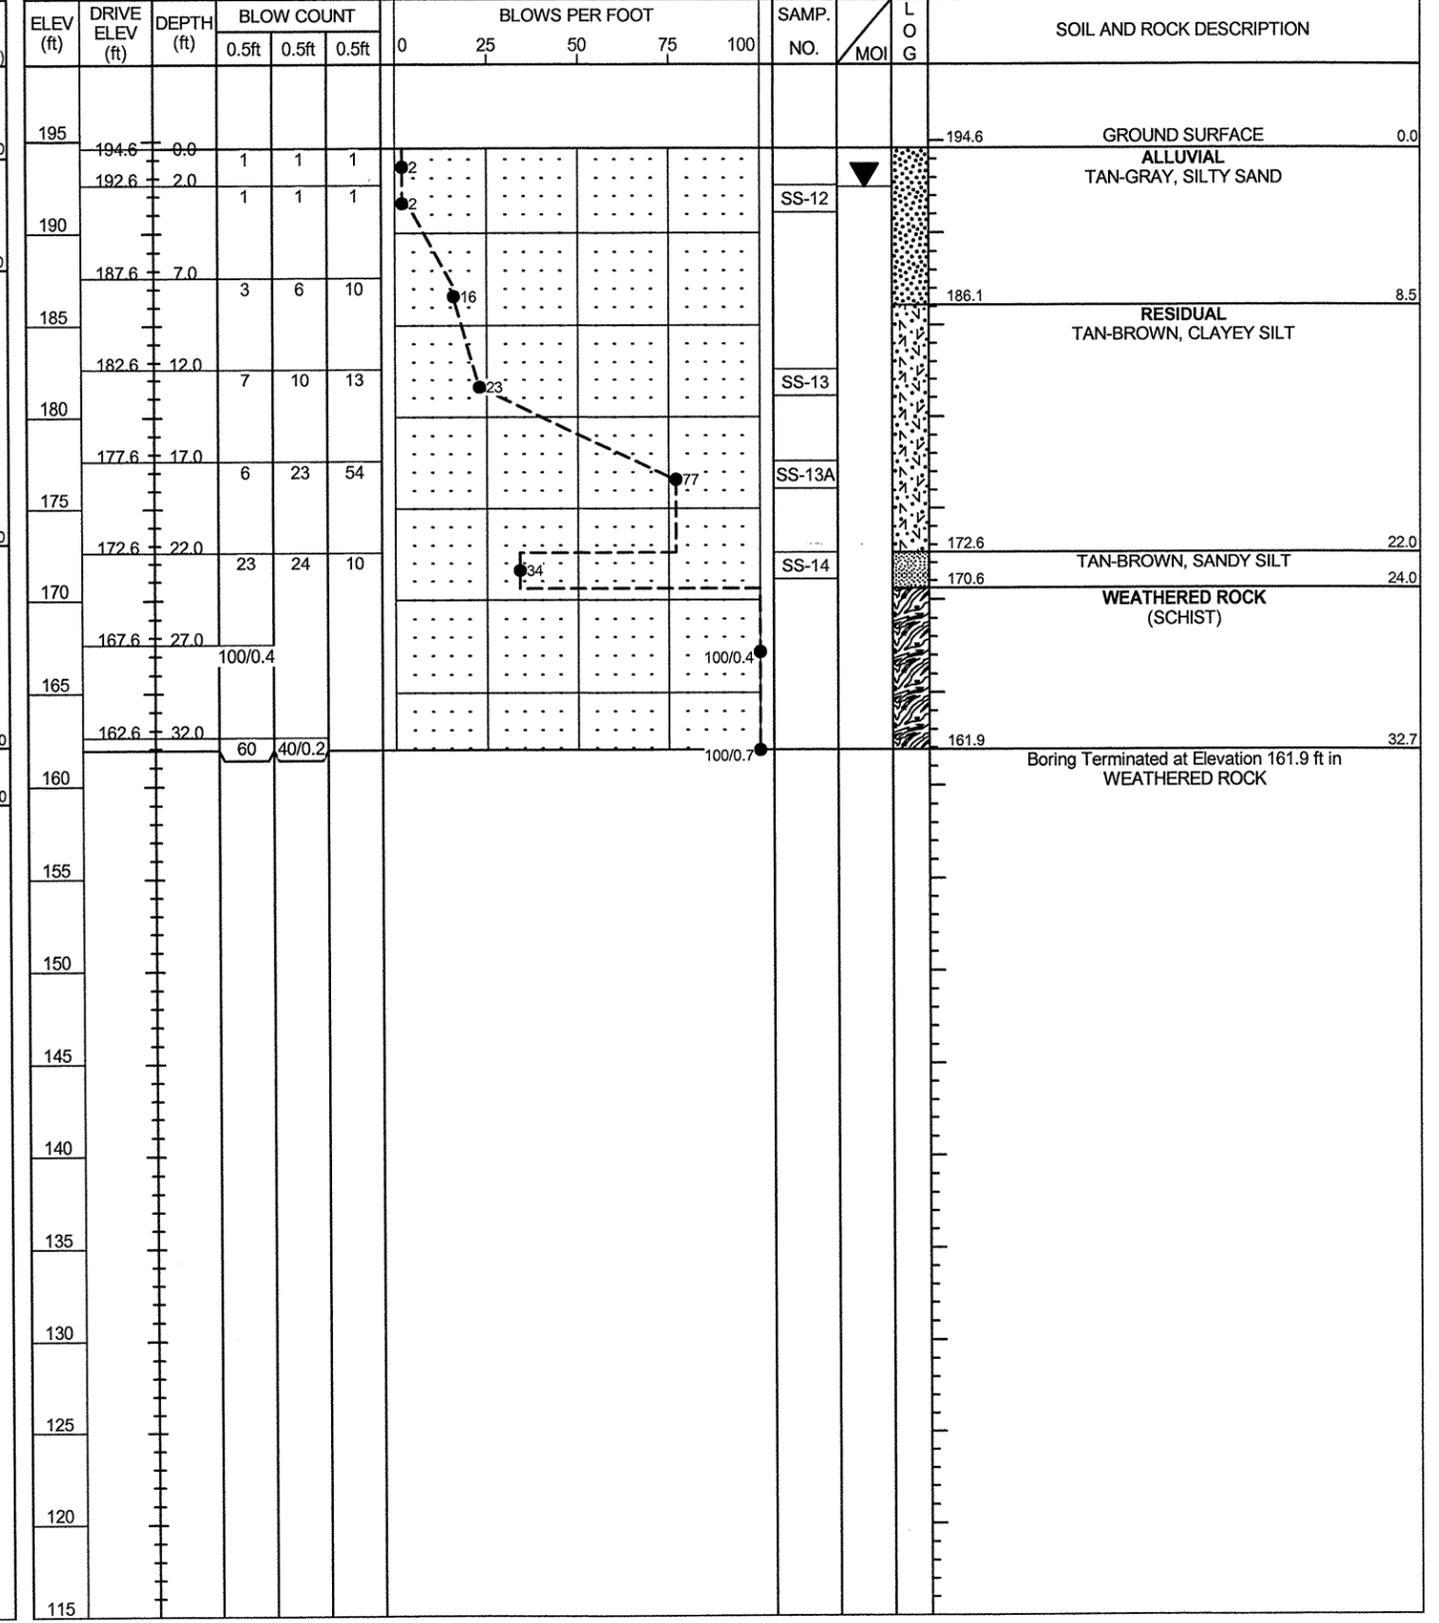


NCDOT BORE DOUBLE B4542_GEO_BH_BRD0040.GPJ NC_DOT.GDT 01/07/11

NCDOT GEOTECHNICAL ENGINEERING UNIT
BORELOG REPORT

| | | | |
|---|---------------------|--------------------------|-------------------------|
| WBS 33757.1.1 | TIP B-4542 | COUNTY HARNETT | GEOLOGIST Oti, O. B. |
| SITE DESCRIPTION BRIDGE NO. 40 ON -L- SR 1213 (BUIE RD.) OVER BAREQUE CREEK | | | GROUND WTR (ft) |
| BORING NO. EB2-A | STATION 20+10 | OFFSET 14 ft LT | ALIGNMENT -L- |
| COLLAR ELEV. 200.4 ft | TOTAL DEPTH 39.7 ft | NORTHING 583,905 | EASTING 1,998,227 |
| DRILL RIG/HAMMER EFF./DATE CME-550 | | DRILL METHOD H.S. Augers | HAMMER TYPE Automatic |
| DRILLER Contract Driller | START DATE 08/06/09 | COMP. DATE 08/06/09 | SURFACE WATER DEPTH N/A |

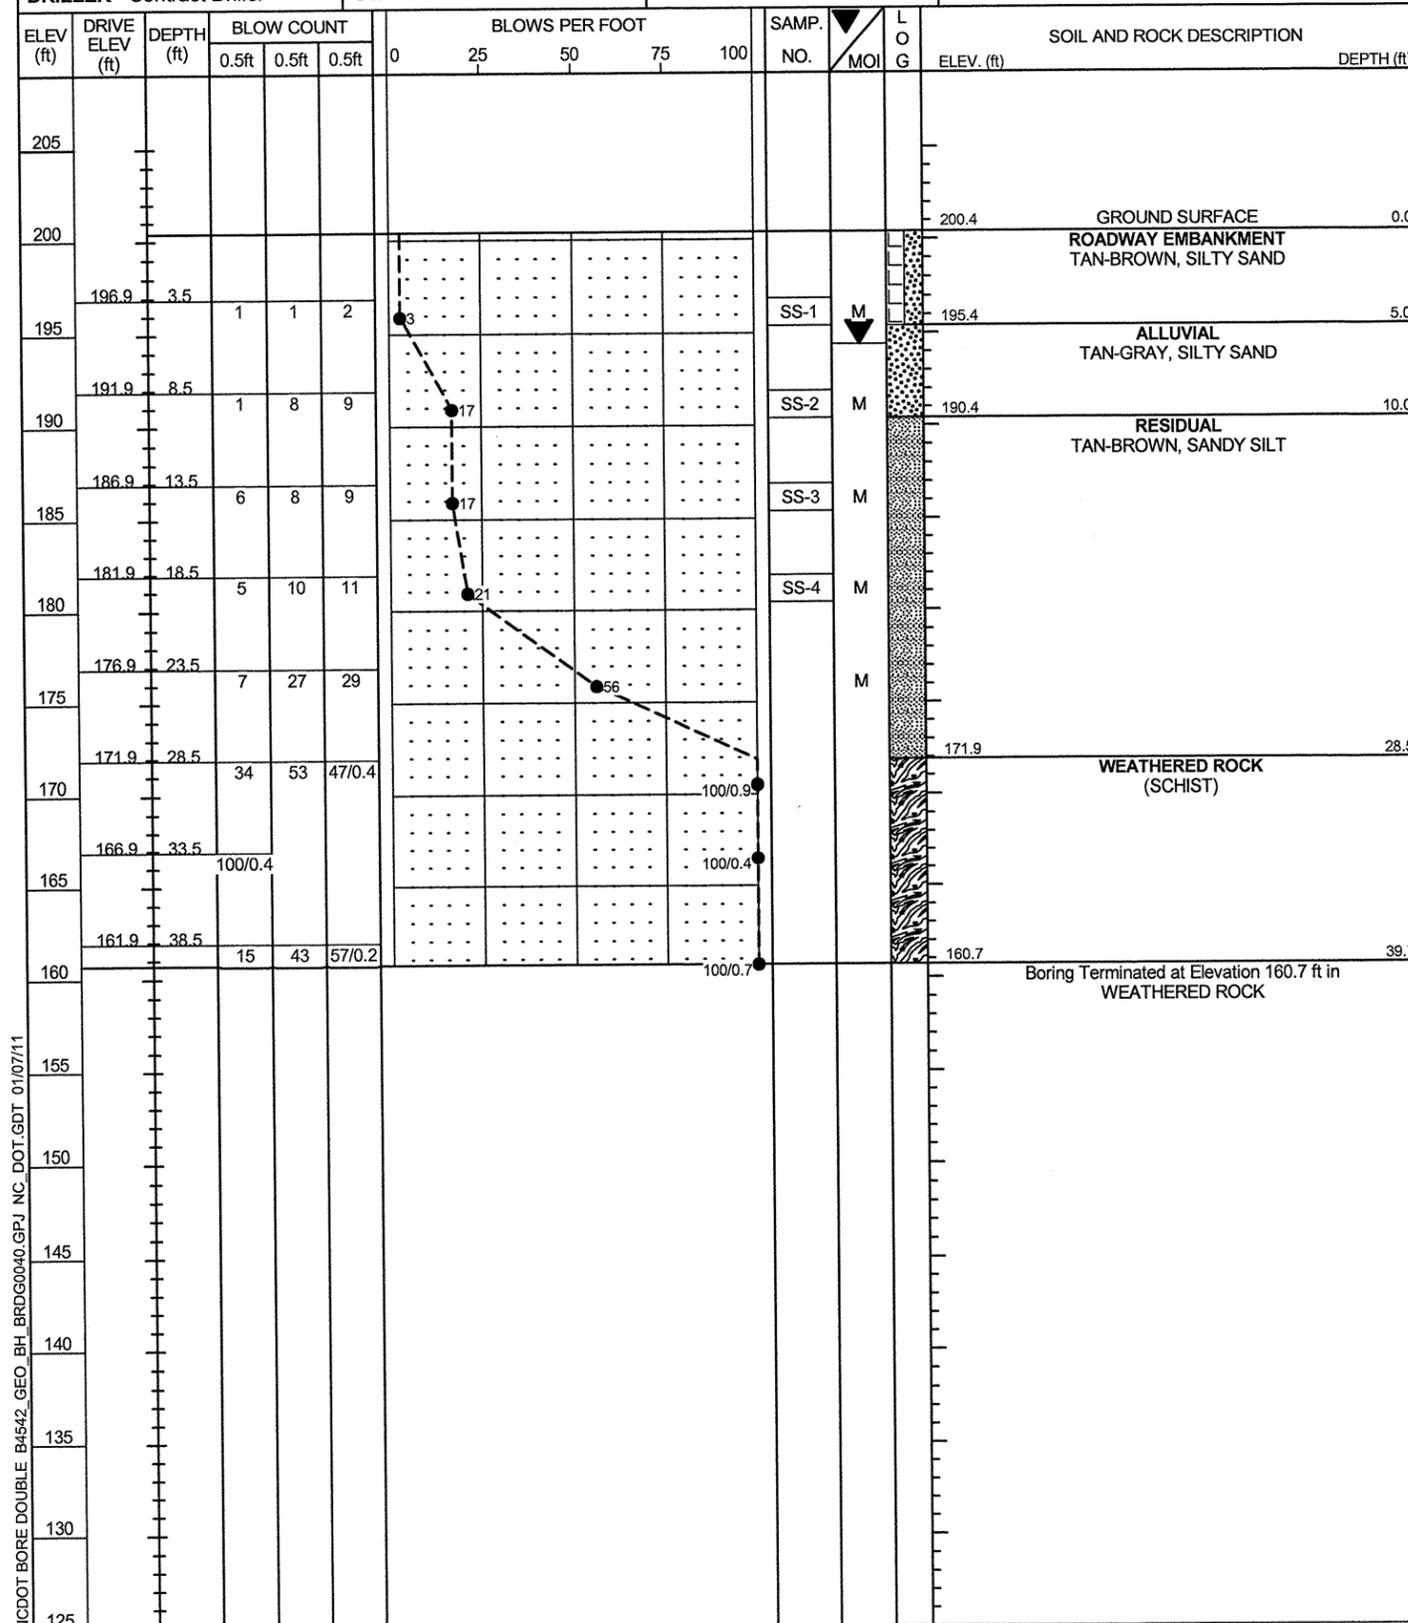

| | | | |
|---|---------------------|--------------------------|-------------------------|
| WBS 33757.1.1 | TIP B-4542 | COUNTY HARNETT | GEOLOGIST Oti, O. B. |
| SITE DESCRIPTION BRIDGE NO. 40 ON -L- SR 1213 (BUIE RD.) OVER BAREQUE CREEK | | | GROUND WTR (ft) |
| BORING NO. EB2-B | STATION 20+10 | OFFSET 14 ft RT | ALIGNMENT -L- |
| COLLAR ELEV. 200.4 ft | TOTAL DEPTH 34.1 ft | NORTHING 583,912 | EASTING 1,998,254 |
| DRILL RIG/HAMMER EFF./DATE CME-550 | | DRILL METHOD H.S. Augers | HAMMER TYPE Automatic |
| DRILLER Contract Driller | START DATE 08/06/09 | COMP. DATE 08/06/09 | SURFACE WATER DEPTH N/A |

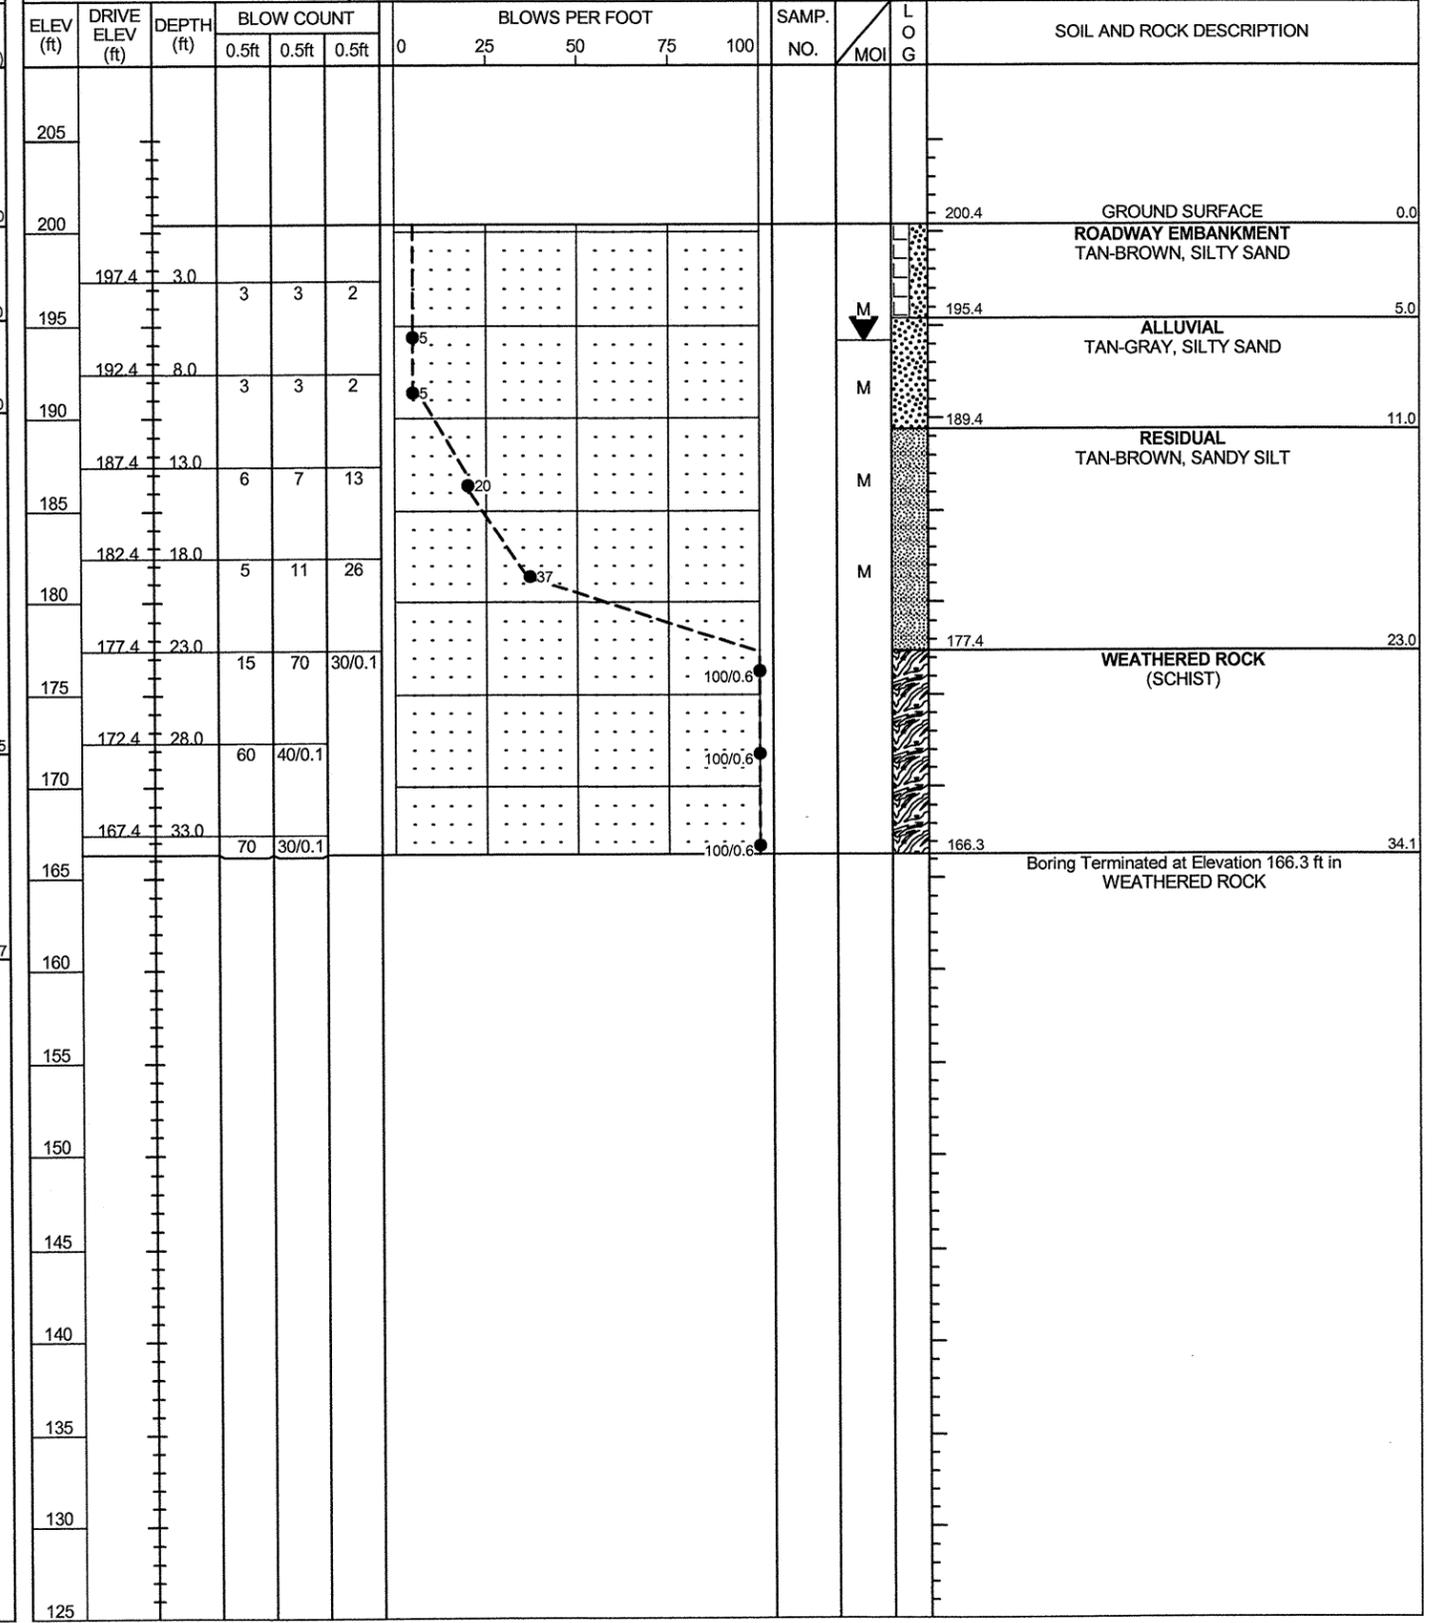

NCDOT BORE DOUBLE B4542 GEO_BH_BRDGG040.GPJ NC_DOT.GDT 01/07/11

EB1-A

| SOIL TEST RESULTS | | | | | | | | | | | | | | | |
|--------------------------|--------|---------|----------------|---------------|------|------|-------------|--------|------|------|--------------------|----|-----|------------|-----------|
| SAMPLE NO. | OFFSET | STATION | DEPTH INTERVAL | AASHTO CLASS. | L.L. | P.I. | % BY WEIGHT | | | | % PASSING (SIEVES) | | | % MOISTURE | % ORGANIC |
| | | | | | | | C.SAND | F.SAND | SILT | CLAY | 10 | 40 | 200 | | |
| SS-10 | 14' LT | 18+30 | 3.0-4.5 | A-2-4(0) | 14 | NP | 43.2 | 39.0 | 11.8 | 6.0 | 97 | 72 | 23 | - | - |
| SS-11 | 14' LT | 18+30 | 8.0-9.5 | A-3(0) | 23 | NP | 62.4 | 29.5 | 2.0 | 6.0 | 100 | 75 | 10 | - | - |

EB1-B

| SOIL TEST RESULTS | | | | | | | | | | | | | | | |
|--------------------------|--------|---------|----------------|---------------|------|------|-------------|--------|------|------|--------------------|----|-----|------------|-----------|
| SAMPLE NO. | OFFSET | STATION | DEPTH INTERVAL | AASHTO CLASS. | L.L. | P.I. | % BY WEIGHT | | | | % PASSING (SIEVES) | | | % MOISTURE | % ORGANIC |
| | | | | | | | C.SAND | F.SAND | SILT | CLAY | 10 | 40 | 200 | | |
| SS-5 | 14' RT | 18+30 | 3.0-4.5 | A-5(4) | 43 | 8 | 10.8 | 41.2 | 21.9 | 26.1 | 96 | 90 | 58 | - | - |
| SS-6 | 14' RT | 18+30 | 13.0-14.5 | A-4(1) | 35 | 5 | 12.7 | 45.6 | 33.7 | 8.0 | 86 | 78 | 52 | - | - |
| SS-7 | 14' RT | 18+30 | 18.0-19.5 | A-4(0) | 33 | 3 | 7.4 | 54.6 | 29.9 | 8.0 | 95 | 91 | 51 | - | - |
| SS-8 | 14' RT | 18+30 | 23.0-24.5 | A-4(0) | 33 | NP | 6.6 | 53.2 | 34.1 | 6.0 | 95 | 92 | 55 | - | - |
| SS-9 | 14' RT | 18+30 | 33.0-34.5 | A-4(0) | 31 | 3 | 12.2 | 53.2 | 28.5 | 6.0 | 99 | 91 | 52 | - | - |

B1-A

| SOIL TEST RESULTS | | | | | | | | | | | | | | | |
|--------------------------|--------|---------|----------------|---------------|------|------|-------------|--------|------|------|--------------------|----|-----|------------|-----------|
| SAMPLE NO. | OFFSET | STATION | DEPTH INTERVAL | AASHTO CLASS. | L.L. | P.I. | % BY WEIGHT | | | | % PASSING (SIEVES) | | | % MOISTURE | % ORGANIC |
| | | | | | | | C.SAND | F.SAND | SILT | CLAY | 10 | 40 | 200 | | |
| SS-15 | 19' LT | 19+20 | 17.0-18.5 | A-4(0) | 35 | 2 | 13.7 | 49.8 | 30.5 | 6.0 | 97 | 89 | 51 | - | - |

B1-B

| SOIL TEST RESULTS | | | | | | | | | | | | | | | |
|--------------------------|--------|---------|----------------|---------------|------|------|-------------|--------|------|------|--------------------|----|-----|------------|-----------|
| SAMPLE NO. | OFFSET | STATION | DEPTH INTERVAL | AASHTO CLASS. | L.L. | P.I. | % BY WEIGHT | | | | % PASSING (SIEVES) | | | % MOISTURE | % ORGANIC |
| | | | | | | | C.SAND | F.SAND | SILT | CLAY | 10 | 40 | 200 | | |
| SS-12 | 19' RT | 19+20 | 2.0-3.5 | A-2-4(0) | 20 | NP | 37.8 | 50.0 | 4.2 | 8.0 | 91 | 78 | 15 | - | - |
| SS-13 | 19' RT | 19+20 | 12.0-13.5 | A-5(1) | 41 | 4 | 11.2 | 58.6 | 26.1 | 4.0 | 100 | 93 | 50 | - | - |
| SS-14 | 19' RT | 19+20 | 22.0-23.5 | A-4(1) | 36 | 6 | 18.3 | 51.0 | 24.7 | 6.0 | 100 | 89 | 47 | - | - |

EB2-A

| SOIL TEST RESULTS | | | | | | | | | | | | | | | |
|--------------------------|--------|---------|----------------|---------------|------|------|-------------|--------|------|------|--------------------|----|-----|------------|-----------|
| SAMPLE NO. | OFFSET | STATION | DEPTH INTERVAL | AASHTO CLASS. | L.L. | P.I. | % BY WEIGHT | | | | % PASSING (SIEVES) | | | % MOISTURE | % ORGANIC |
| | | | | | | | C.SAND | F.SAND | SILT | CLAY | 10 | 40 | 200 | | |
| SS-1 | 14' LT | 20+10 | 3.5-5.0 | A-2-4(0) | 21 | 5 | 54.2 | 24.7 | 7.0 | 14.1 | 87 | 61 | 21 | - | - |
| SS-2 | 14' LT | 20+10 | 8.5-10.0 | A-2-4(0) | 22 | NP | 41.9 | 47.5 | 4.5 | 6.0 | 85 | 65 | 12 | - | - |
| SS-3 | 14' LT | 20+10 | 13.5-15.0 | A-4(2) | 37 | 4 | 7.2 | 57.2 | 29.5 | 6.0 | 100 | 96 | 57 | - | - |
| SS-4 | 14' LT | 20+10 | 18.5-20.0 | A-4(2) | 34 | 6 | 5.6 | 56.8 | 29.5 | 8.0 | 98 | 95 | 57 | - | - |



**FIELD
 SCOUR REPORT**

WBS: 33757.1.1 TIP: B-4542 COUNTY: Harnett

DESCRIPTION(1): Bridge No. 40 on -L- (SR 1213) over the Barbeque Creek

EXISTING BRIDGE

Information from: Field Inspection Microfilm _____ (reel _____ pos: _____)
 Other (explain) _____

Bridge No.: 40 Length: 153 Total Bents: 7 Bents in Channel: 1 Bents in Floodplain: 6
 Foundation Type: Timber piles with additional crutch H-piles

EVIDENCE OF SCOUR(2)

Abutments or End Bent Slopes: None

Interior Bents: Local scour at all piers in channel

Channel Bed: Minor Local and contraction scour

Channel Bank: Local scour around Bent 5

EXISTING SCOUR PROTECTION

Type(3): Concrete covered end slopes

Extent(4): Covers the entire end slope

Effectiveness(5): Both are effective

Obstructions(6): None

INSTRUCTIONS

- 1 Describe the specific site's location, including route number and body of water crossed.
- 2 Note scour evidence at existing end bents or abutments (e.g. undermining, sloughing, degradations).
- 3 Note existing scour protection (e.g. rip rap).
- 4 Describe extent of existing scour protection.
- 5 Describe whether or not the scour protection appears to be working.
- 6 Note obstructions such as dams, fallen trees, debris at bents, etc.
- 7 Describe the channel bed material based on observation and/or samples. Include any lab results with report.
- 8 Describe the channel bank material based on observation and/or samples. Include any lab results with report.
- 9 Describe the material covering the banks (e.g. grass, trees, rip rap, none).
- 10 Determine the approximate floodplain width from field observation or a topographic map.
- 11 Describe the material covering the floodplain (e.g. grass, trees, crops).
- 12 Use professional judgement to specify if the stream is degrading, aggrading, or static.
- 13 Describe potential and direction of the stream to migrate laterally during the bridge's life (approx. 100 years).
- 14 Give the design scour elevation (DSE) expected over the life of the bridge (approx. 100 years). This elevation can be given as a range across the site, or for each bent. Discuss the relationship between the Hydraulics Unit theoretical scour and the DSE. If the DSE is dependent on scour counter measures, explain (e.g. rip rap armoring on slopes). The DSE is based on the erodability of materials, giving consideration to the influence of joints, foliation, bedding characteristics, % core recovery, % RQD, differential weathering, shear strength, observations at existing structures, other tests deemed appropriate, and overall geologic conditions at the site.

DESIGN INFORMATION

Channel Bed Material(7): Alluvial, tan-brown, silty sand (SS-11)

Channel Bank Material(8): Alluvial, tan - gray, silt sand (SS-12)

Channel Bank Cover(9): Grass, vines, shrubs, small and large trees

Floodplain Width(10): +/- 500 feet

Floodplain Cover(11): Grass, trees, shrubs and woods

Stream is(12): Aggrading _____ Degrading X Static _____

Channel Migration Tend.(13): Southwest towards End Bent 1

Observations and Other Comments: NONE

DESIGN SCOUR ELEVATIONS(14)

Feet x Meters _____

BENTS

B1

| | | | | | | | | | | | | | | | | | | | |
|-------|--|--|--|--|--|--|--|--|--|--|--|--|--|--|--|--|--|--|--|
| 182.1 | | | | | | | | | | | | | | | | | | | |
| | | | | | | | | | | | | | | | | | | | |
| | | | | | | | | | | | | | | | | | | | |
Comparison of DSE to Hydraulics Unit theoretical scour:
 Design Scour Elevation is at 182.1 feet, approximately 4.7 feet above the Theoretical Scour Elevation of 177.4 feet.

SOIL ANALYSIS RESULTS FROM CHANNEL BED AND BANK MATERIAL

| | | | | | | | | | | | | | | | | | | | |
|-------------|--|--|--|--|--|--|--|--|--|--|--|--|--|--|--|--|--|--|--|
| Bed or Bank | | | | | | | | | | | | | | | | | | | |
| Sample No. | | | | | | | | | | | | | | | | | | | |
| Retained #4 | | | | | | | | | | | | | | | | | | | |
| Passed #10 | | | | | | | | | | | | | | | | | | | |
| Passed #40 | | | | | | | | | | | | | | | | | | | |
| Passed #200 | | | | | | | | | | | | | | | | | | | |
| Coarse Sand | | | | | | | | | | | | | | | | | | | |
| Fine Sand | | | | | | | | | | | | | | | | | | | |
| Silt | | | | | | | | | | | | | | | | | | | |
| Clay | | | | | | | | | | | | | | | | | | | |
| LL | | | | | | | | | | | | | | | | | | | |
| PI | | | | | | | | | | | | | | | | | | | |
| AASHTO | | | | | | | | | | | | | | | | | | | |
| Station | | | | | | | | | | | | | | | | | | | |
| Offset | | | | | | | | | | | | | | | | | | | |
| Depth | | | | | | | | | | | | | | | | | | | |

See Sheet 10
 "Soil Test Results",
 for samples:
 SS-11
 SS-12

Template Revised 02/07/06

Reported by: Christie Buisson Sr OB Oti Date: 1/7/11

SITE PHOTO

BRIDGE NO. 40 ON SR 1213 (BUIE ROAD) OVER BARBEQUE CREEK



LOOKING SOUTH TOWARD END BENT 1