
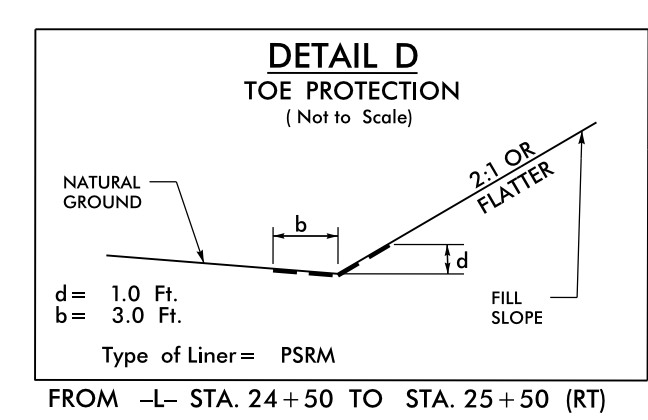
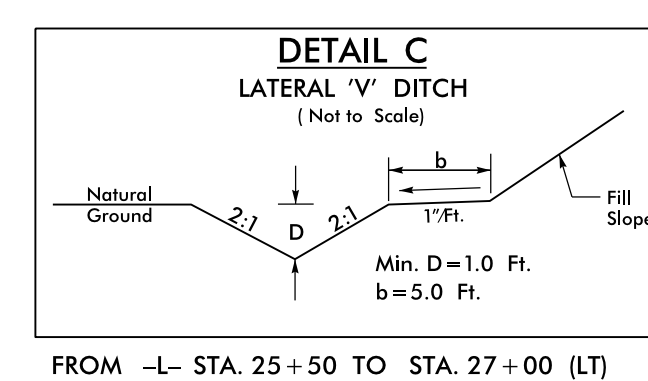
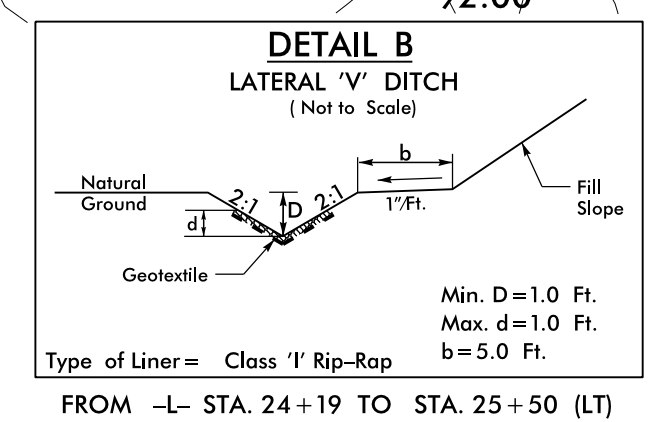
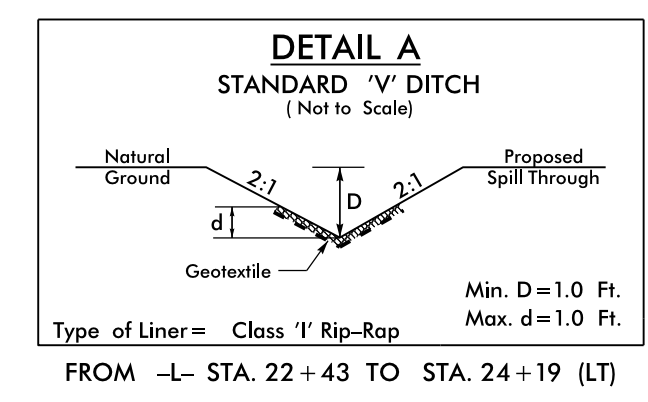
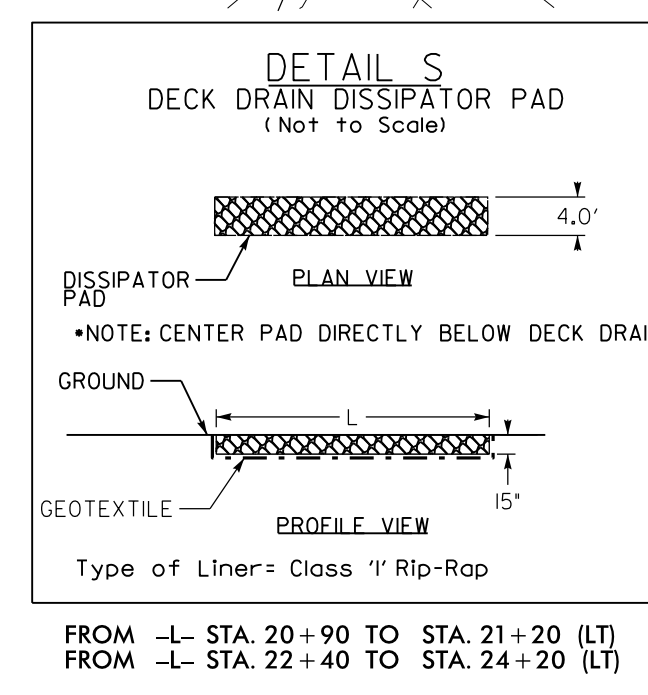


PROJECT REFERENCE NO. B-4972	SHEET NO. EC-4/CONST.4
RW SHEET NO.	
ROADWAY DESIGN ENGINEER	HYDRAULICS ENGINEER

CLEARING AND GRUBBING  
EROSION CONTROL FOR  
CONSTRUCTION SHEET 4

NOTE:  
PLACE TEMPORARY ROCK SEDIMENT DAMS TYPE - B  
AND TEMPORARY SILT CHECKS TYPE - A AT  
DRAINAGE OUTLETS.

NAD 83 NSRS 2007

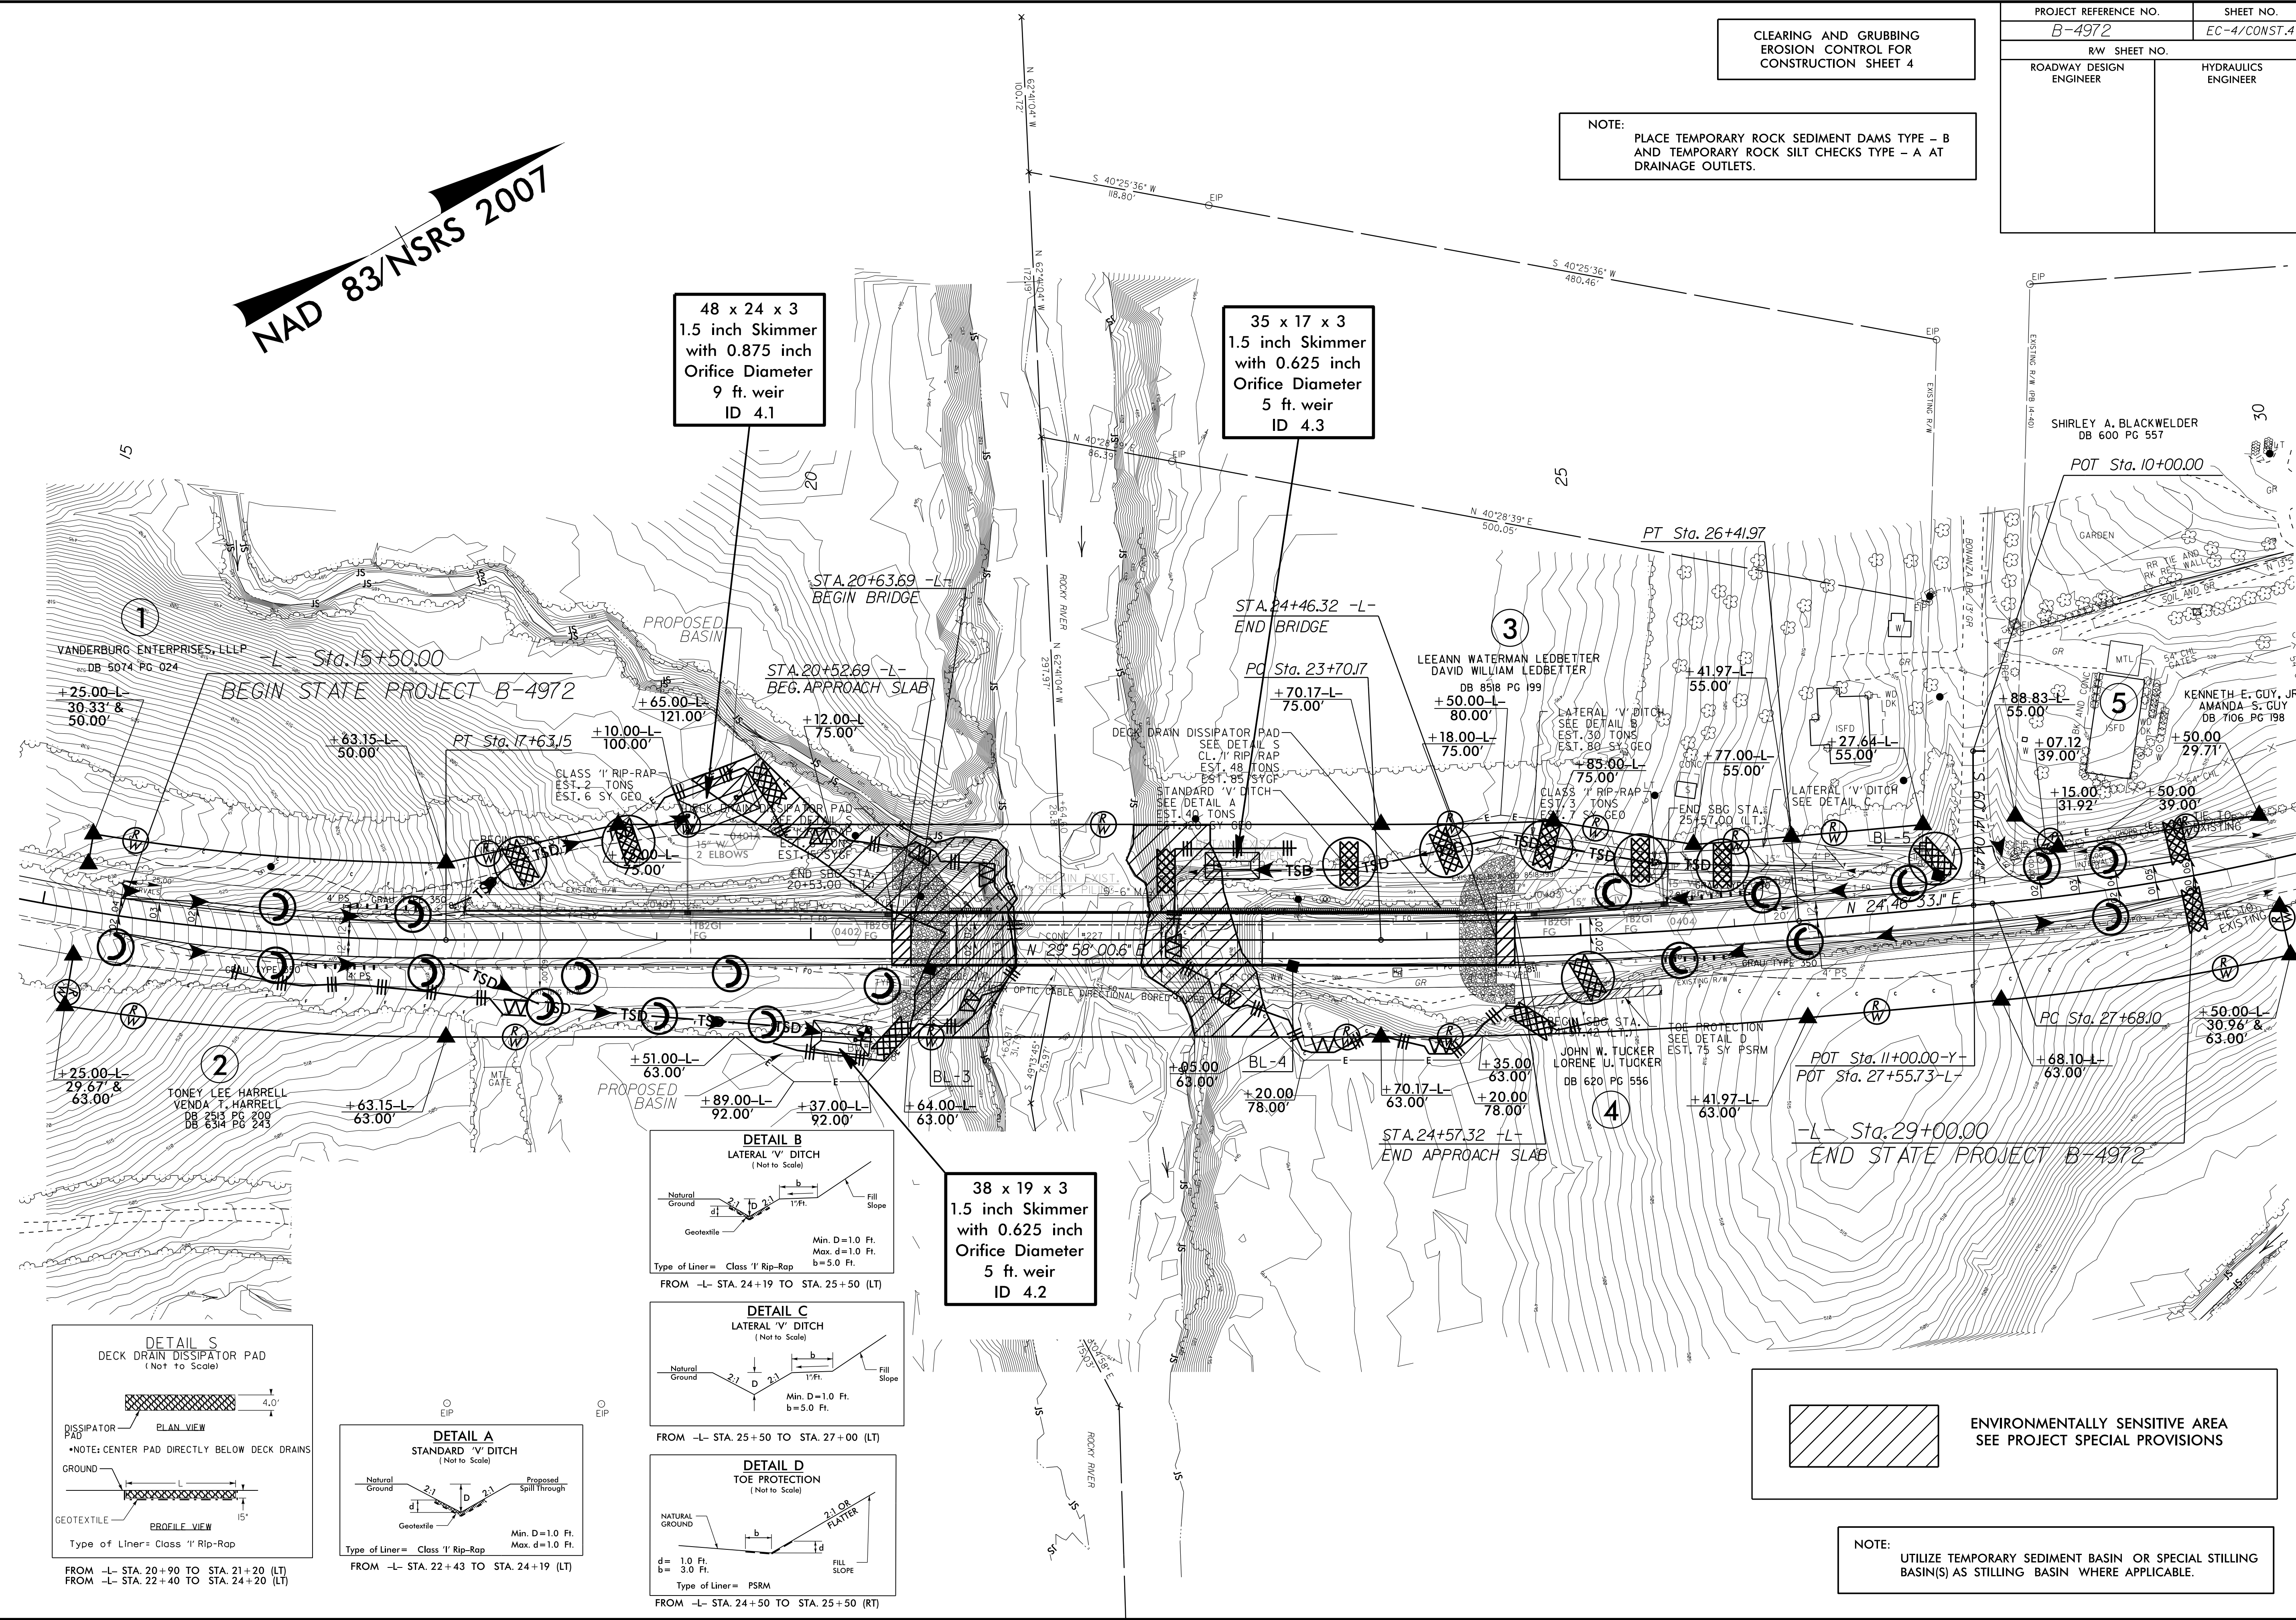

NOTE:  
UTILIZE TEMPORARY SEDIMENT BASIN OR SPECIAL STILLING  
BASIN(S) AS STILLING BASIN WHERE APPLICABLE.

92-MAR-2015 13:51 \\s\design\6-4972\EC-psht.dgn  
 P:\enviro\01\6-4972\EC\01\256918  
 8/17/99