

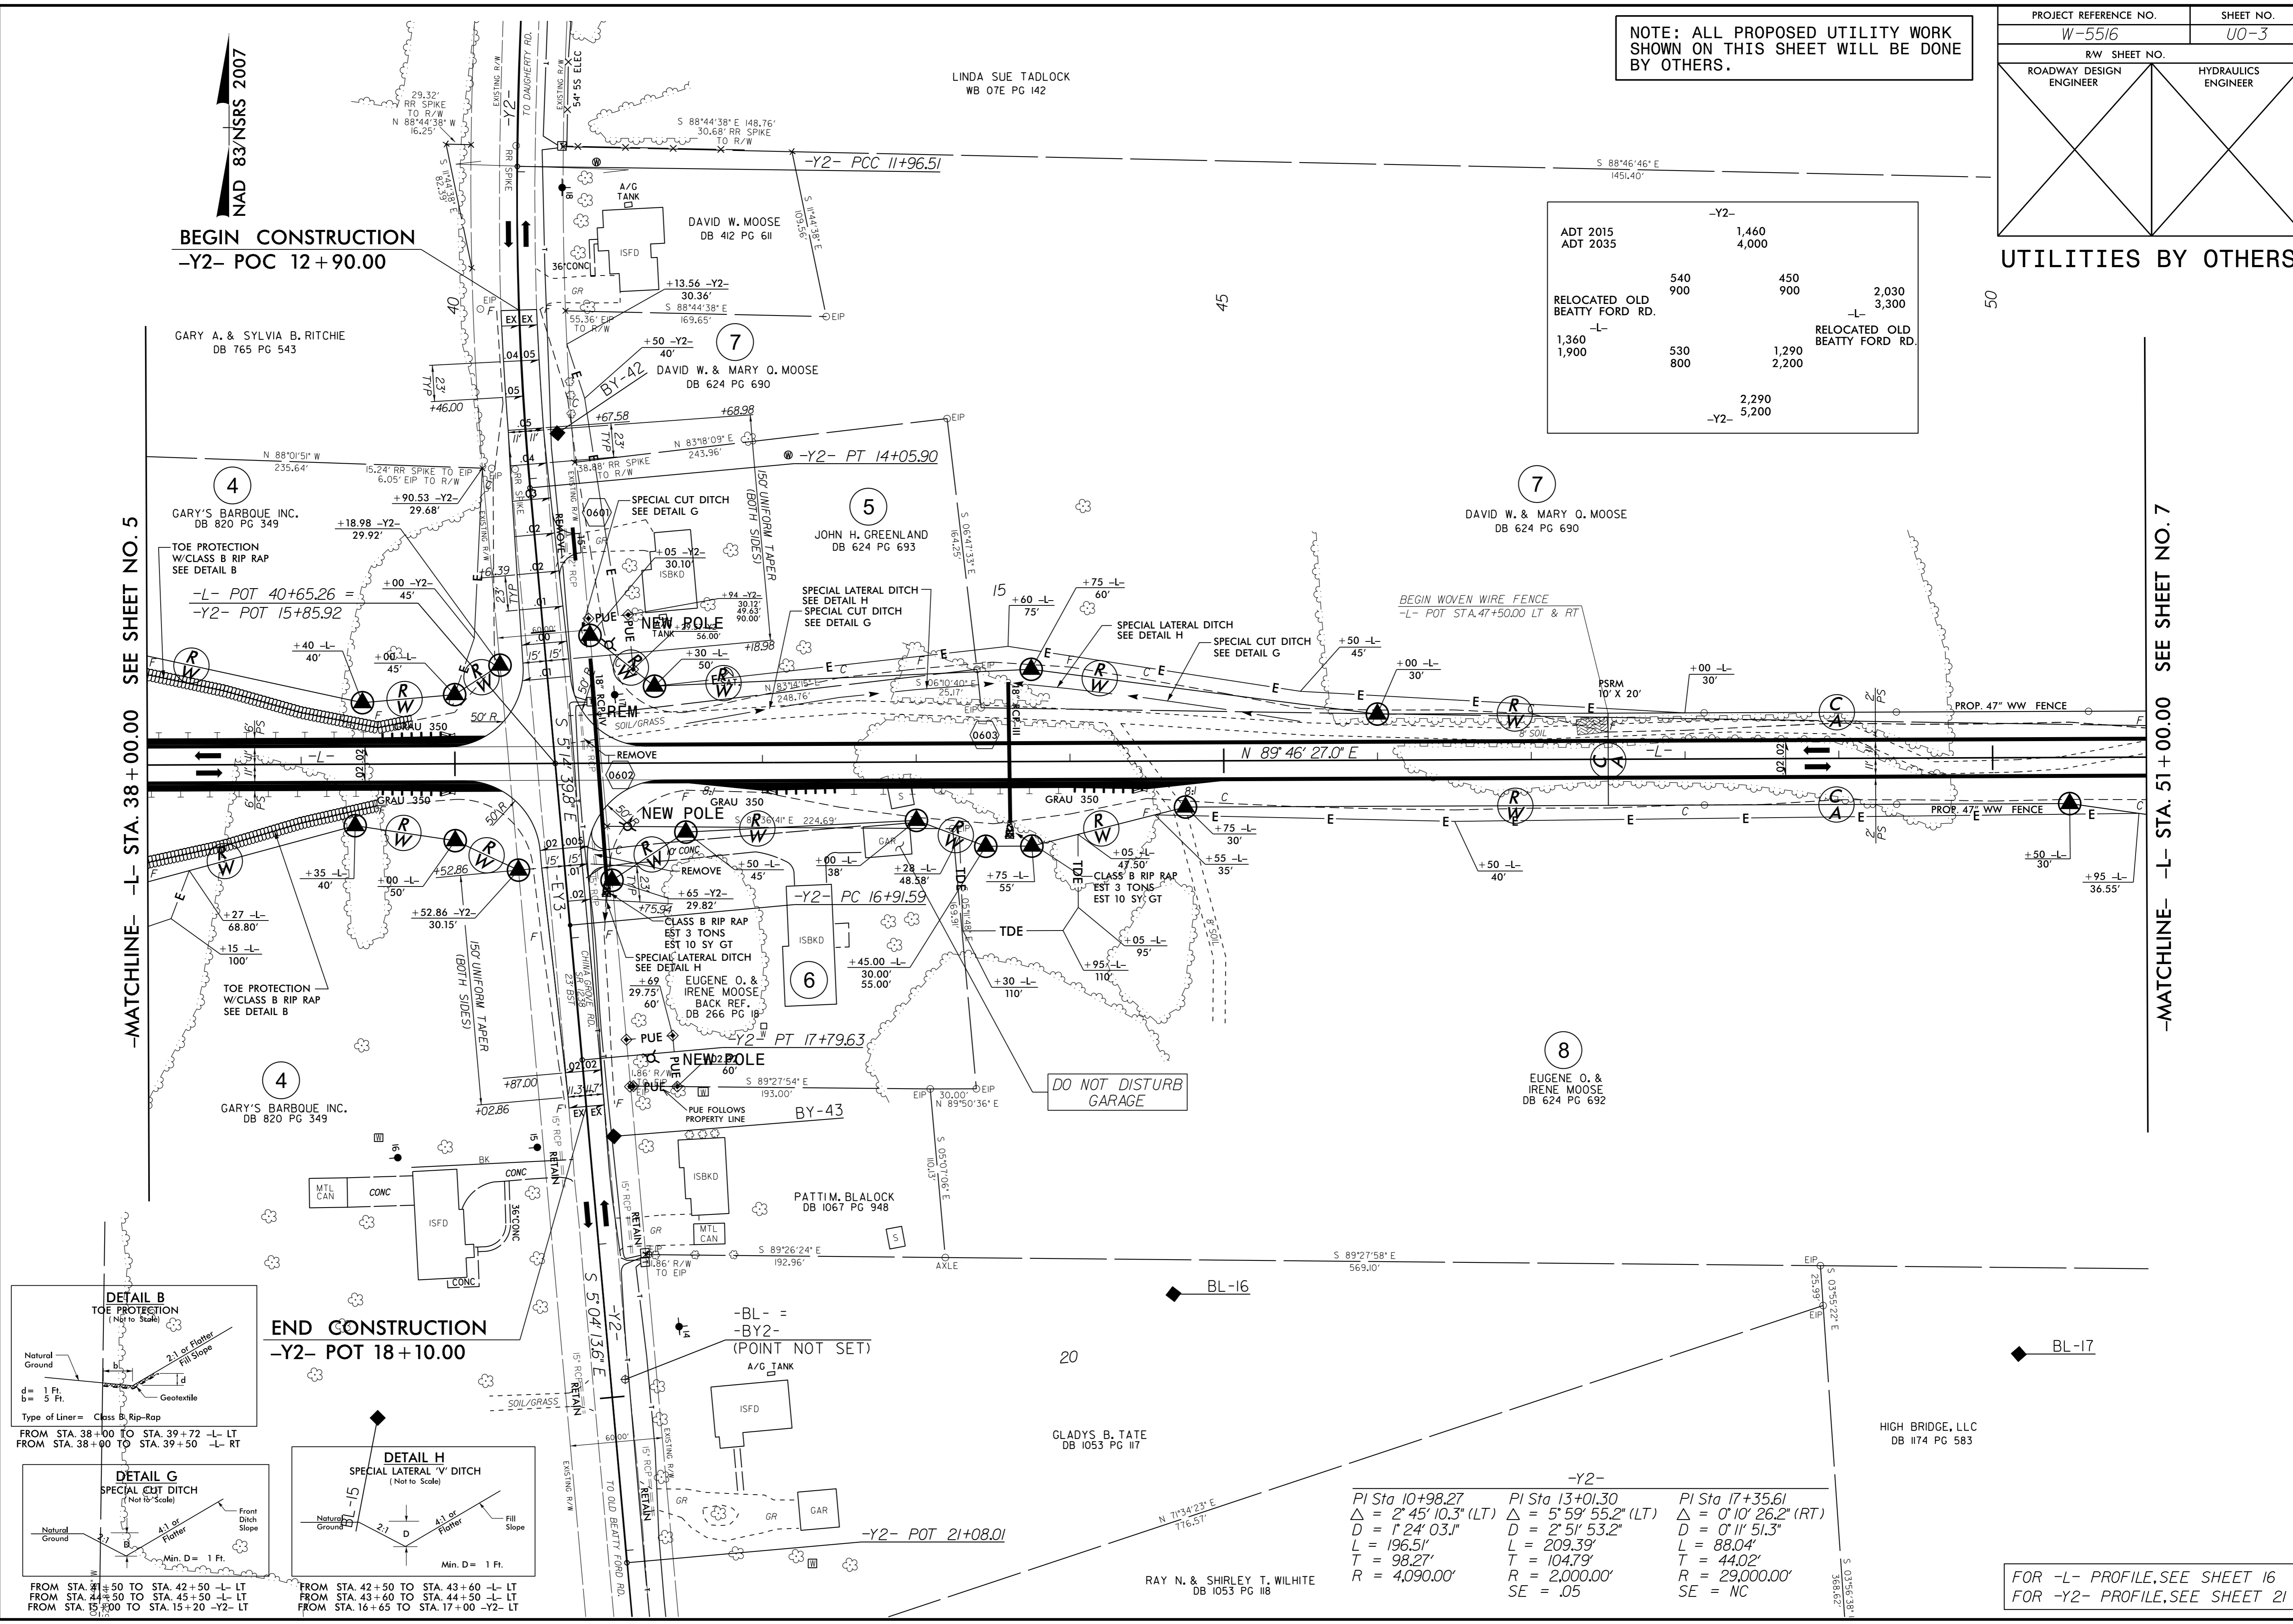
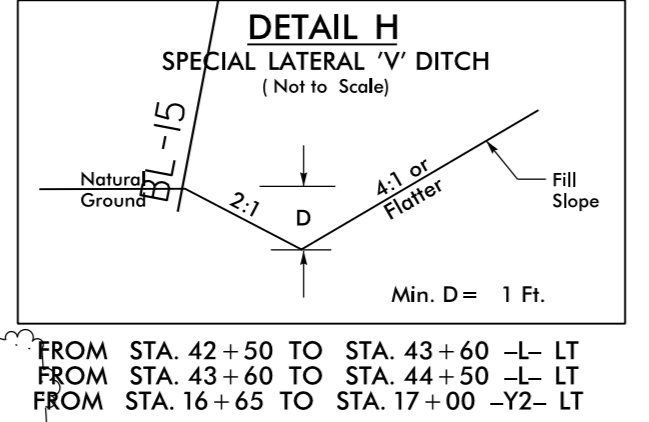


NOTE: ALL PROPOSED UTILITY WORK SHOWN ON THIS SHEET WILL BE DONE BY OTHERS.

UTILITIES BY OTHERS

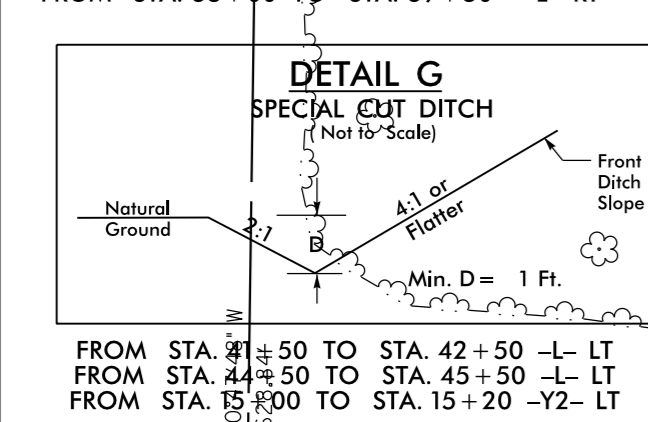

	-Y2-		
ADT 2015	1,460		
ADT 2035	4,000		
RELOCATED OLD BEATTY FORD RD.	540	450	2,030
	900	900	3,300
	-L-		
	1,360		
	1,900	530	1,290
		800	2,200
			2,290
			5,200
	-Y2-		

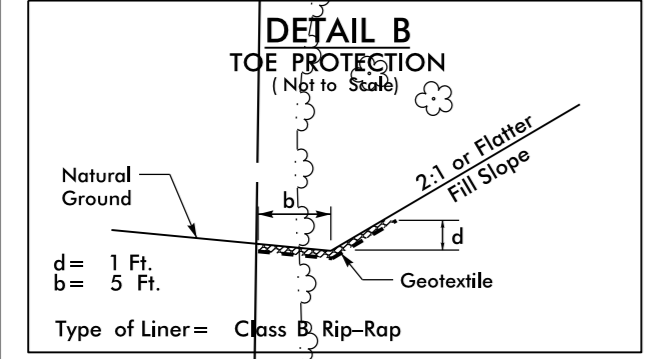

-Y2-	-Y2-	-Y2-
PI Sta 10+98.27	PI Sta 13+01.30	PI Sta 17+35.61
Δ = 2° 45' 10.3" (LT)	Δ = 5° 59' 55.2" (LT)	Δ = 0° 10' 26.2" (RT)
D = 1' 24' 03.1"	D = 2' 51' 53.2"	D = 0' 11' 51.3"
L = 196.51'	L = 209.39'	L = 88.04'
T = 98.27'	T = 104.79'	T = 44.02'
R = 4,090.00'	R = 2,000.00'	R = 29,000.00'
	SE = .05	SE = NC

FOR -L- PROFILE, SEE SHEET 16  
FOR -Y2- PROFILE, SEE SHEET 21

-MATCHLINE- -L- STA. 38+00.00 SEE SHEET NO. 5

-MATCHLINE- -L- STA. 51+00.00 SEE SHEET NO. 7

5/14/99

3-W5516-06-Jul-2015 10:21 RdUtilities\UBD\w5516-ddc.uo-3.dgn